


Sanctioned No. B. P. / Ravei / 188 / 2025
Subject to Conditions Mentioned In The
Office Order No. 03/10/2025
Even Dated 03/10/2025
Pimpri
Date: 03/10/2025




Executive Engineer
Building Permission Unauthorised Building
Construction Control Department
Pimpri Chinchwad Municipal Corporation
Pimpri-411018

Joint City Engineer
Building Permission Dept.
PCMC, Pimpri, Pune-18


City Engineer
Building Permission Dept.
PCMC, Pimpri, Pune-18

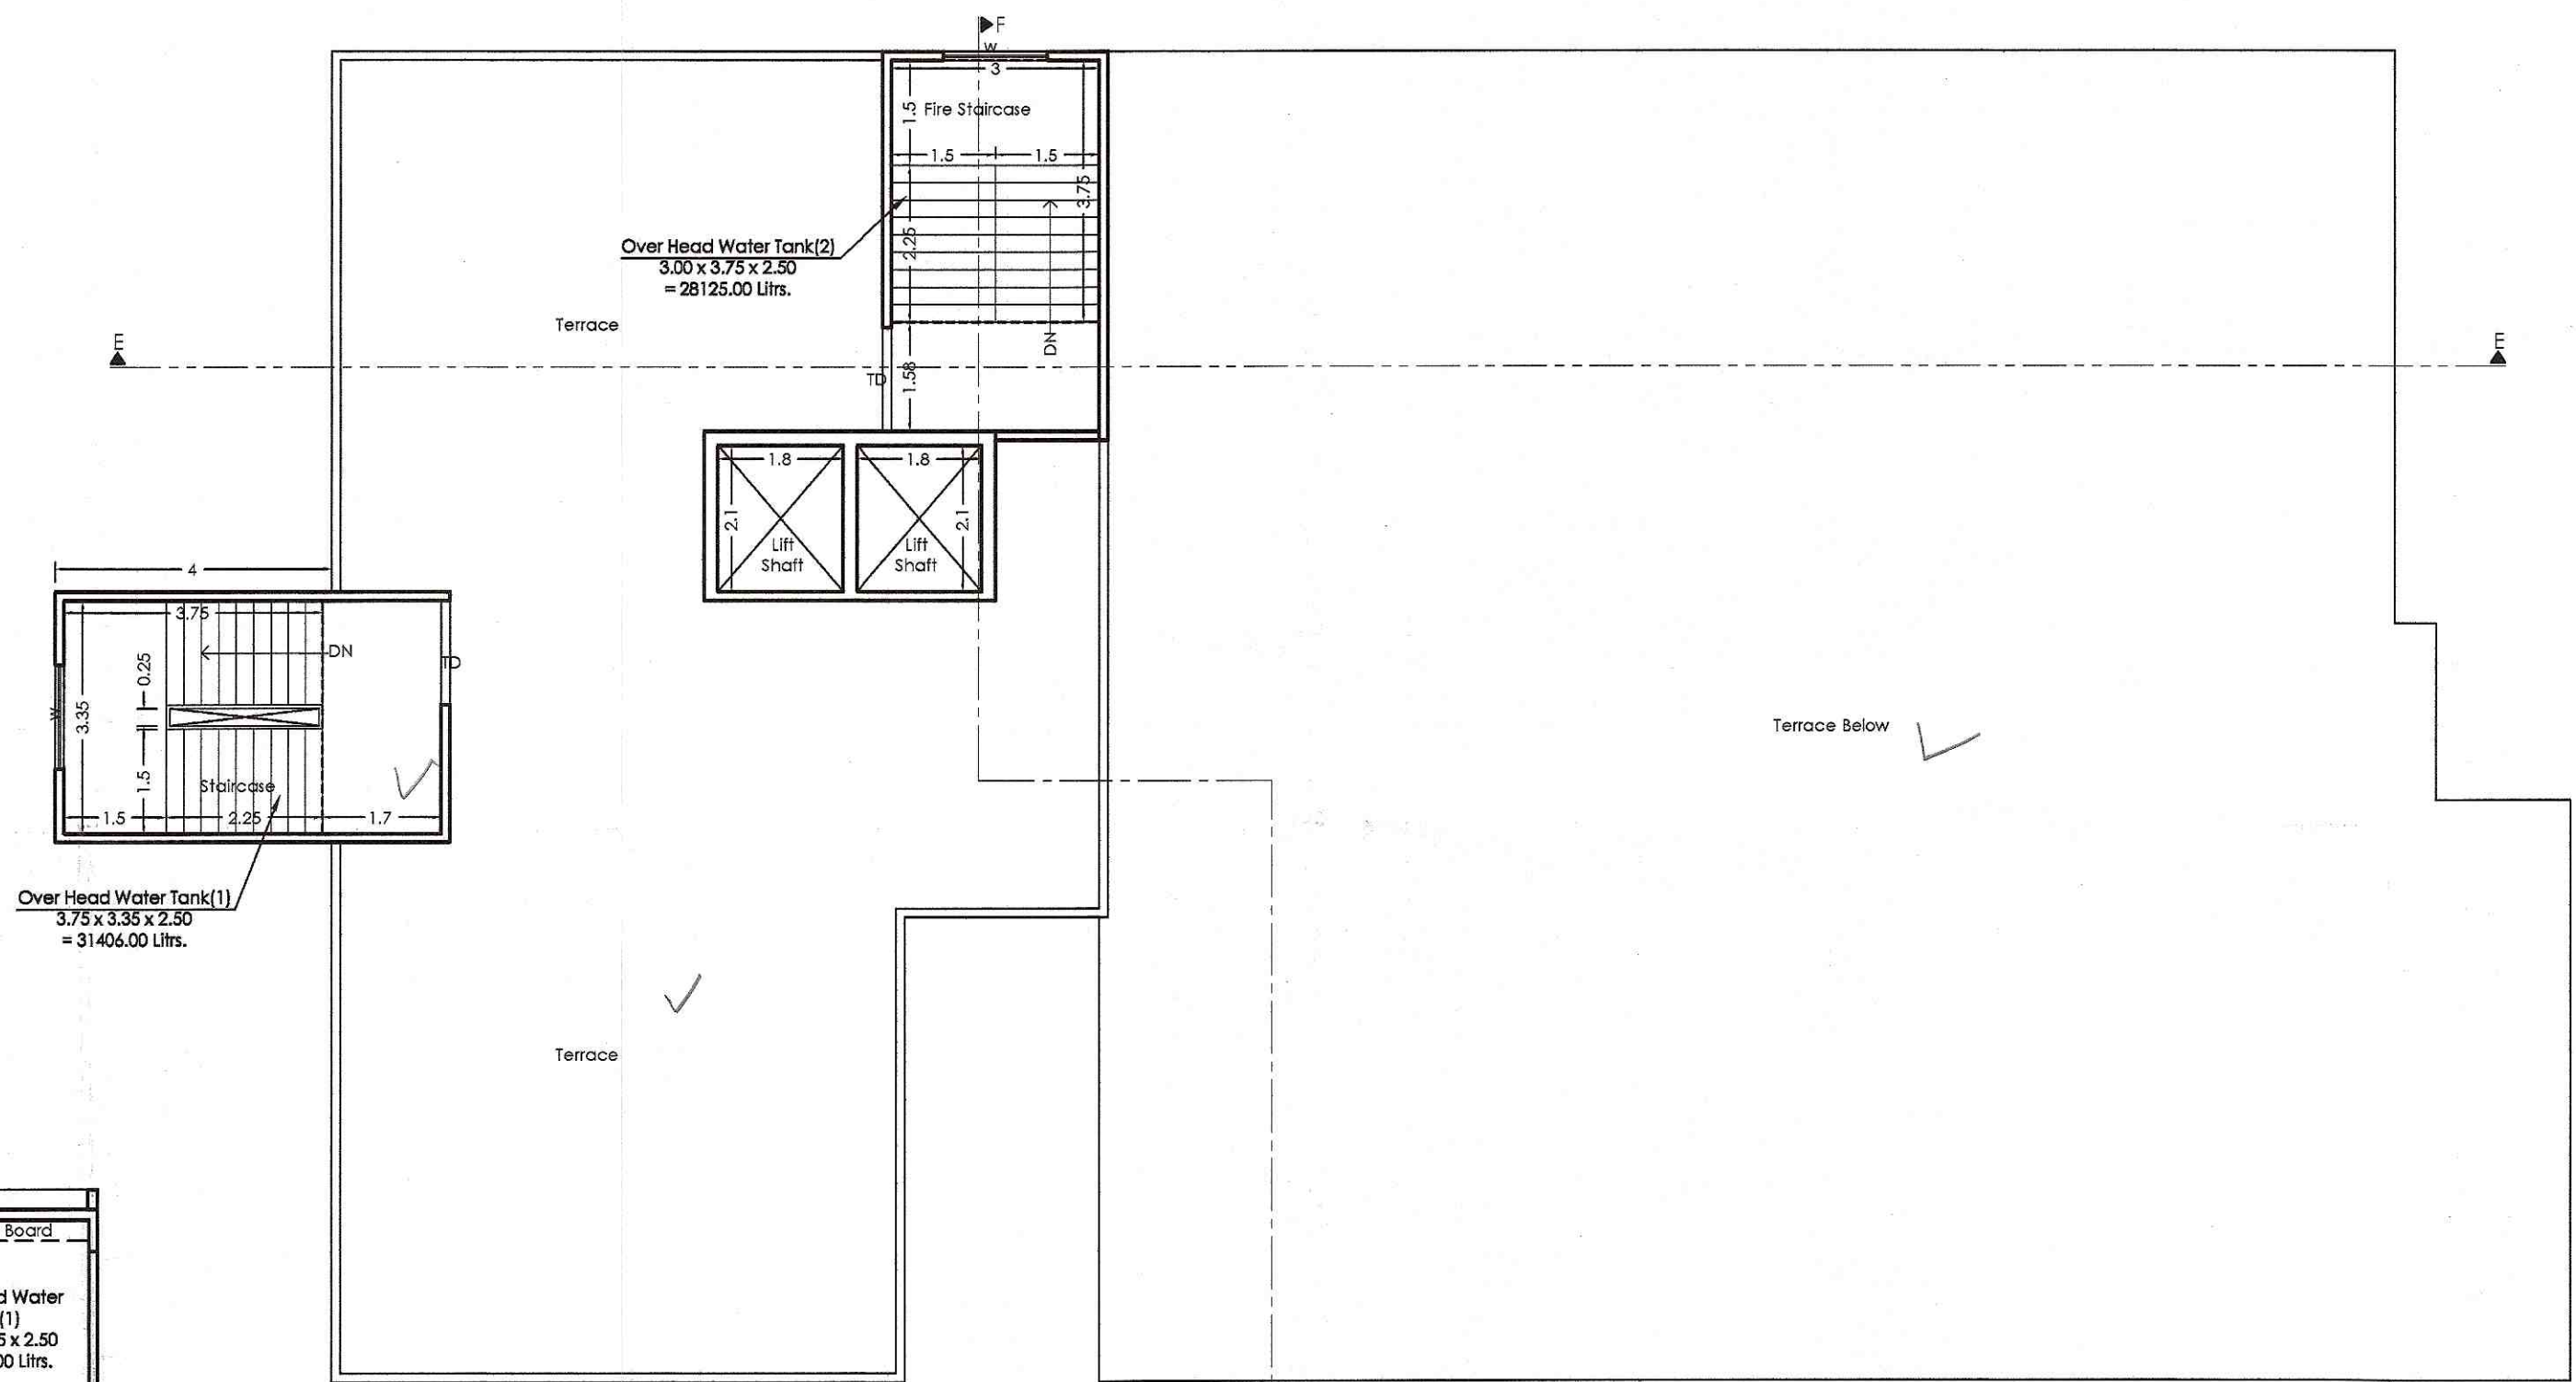

TERRACE FLOOR PLAN (Wing - M1)

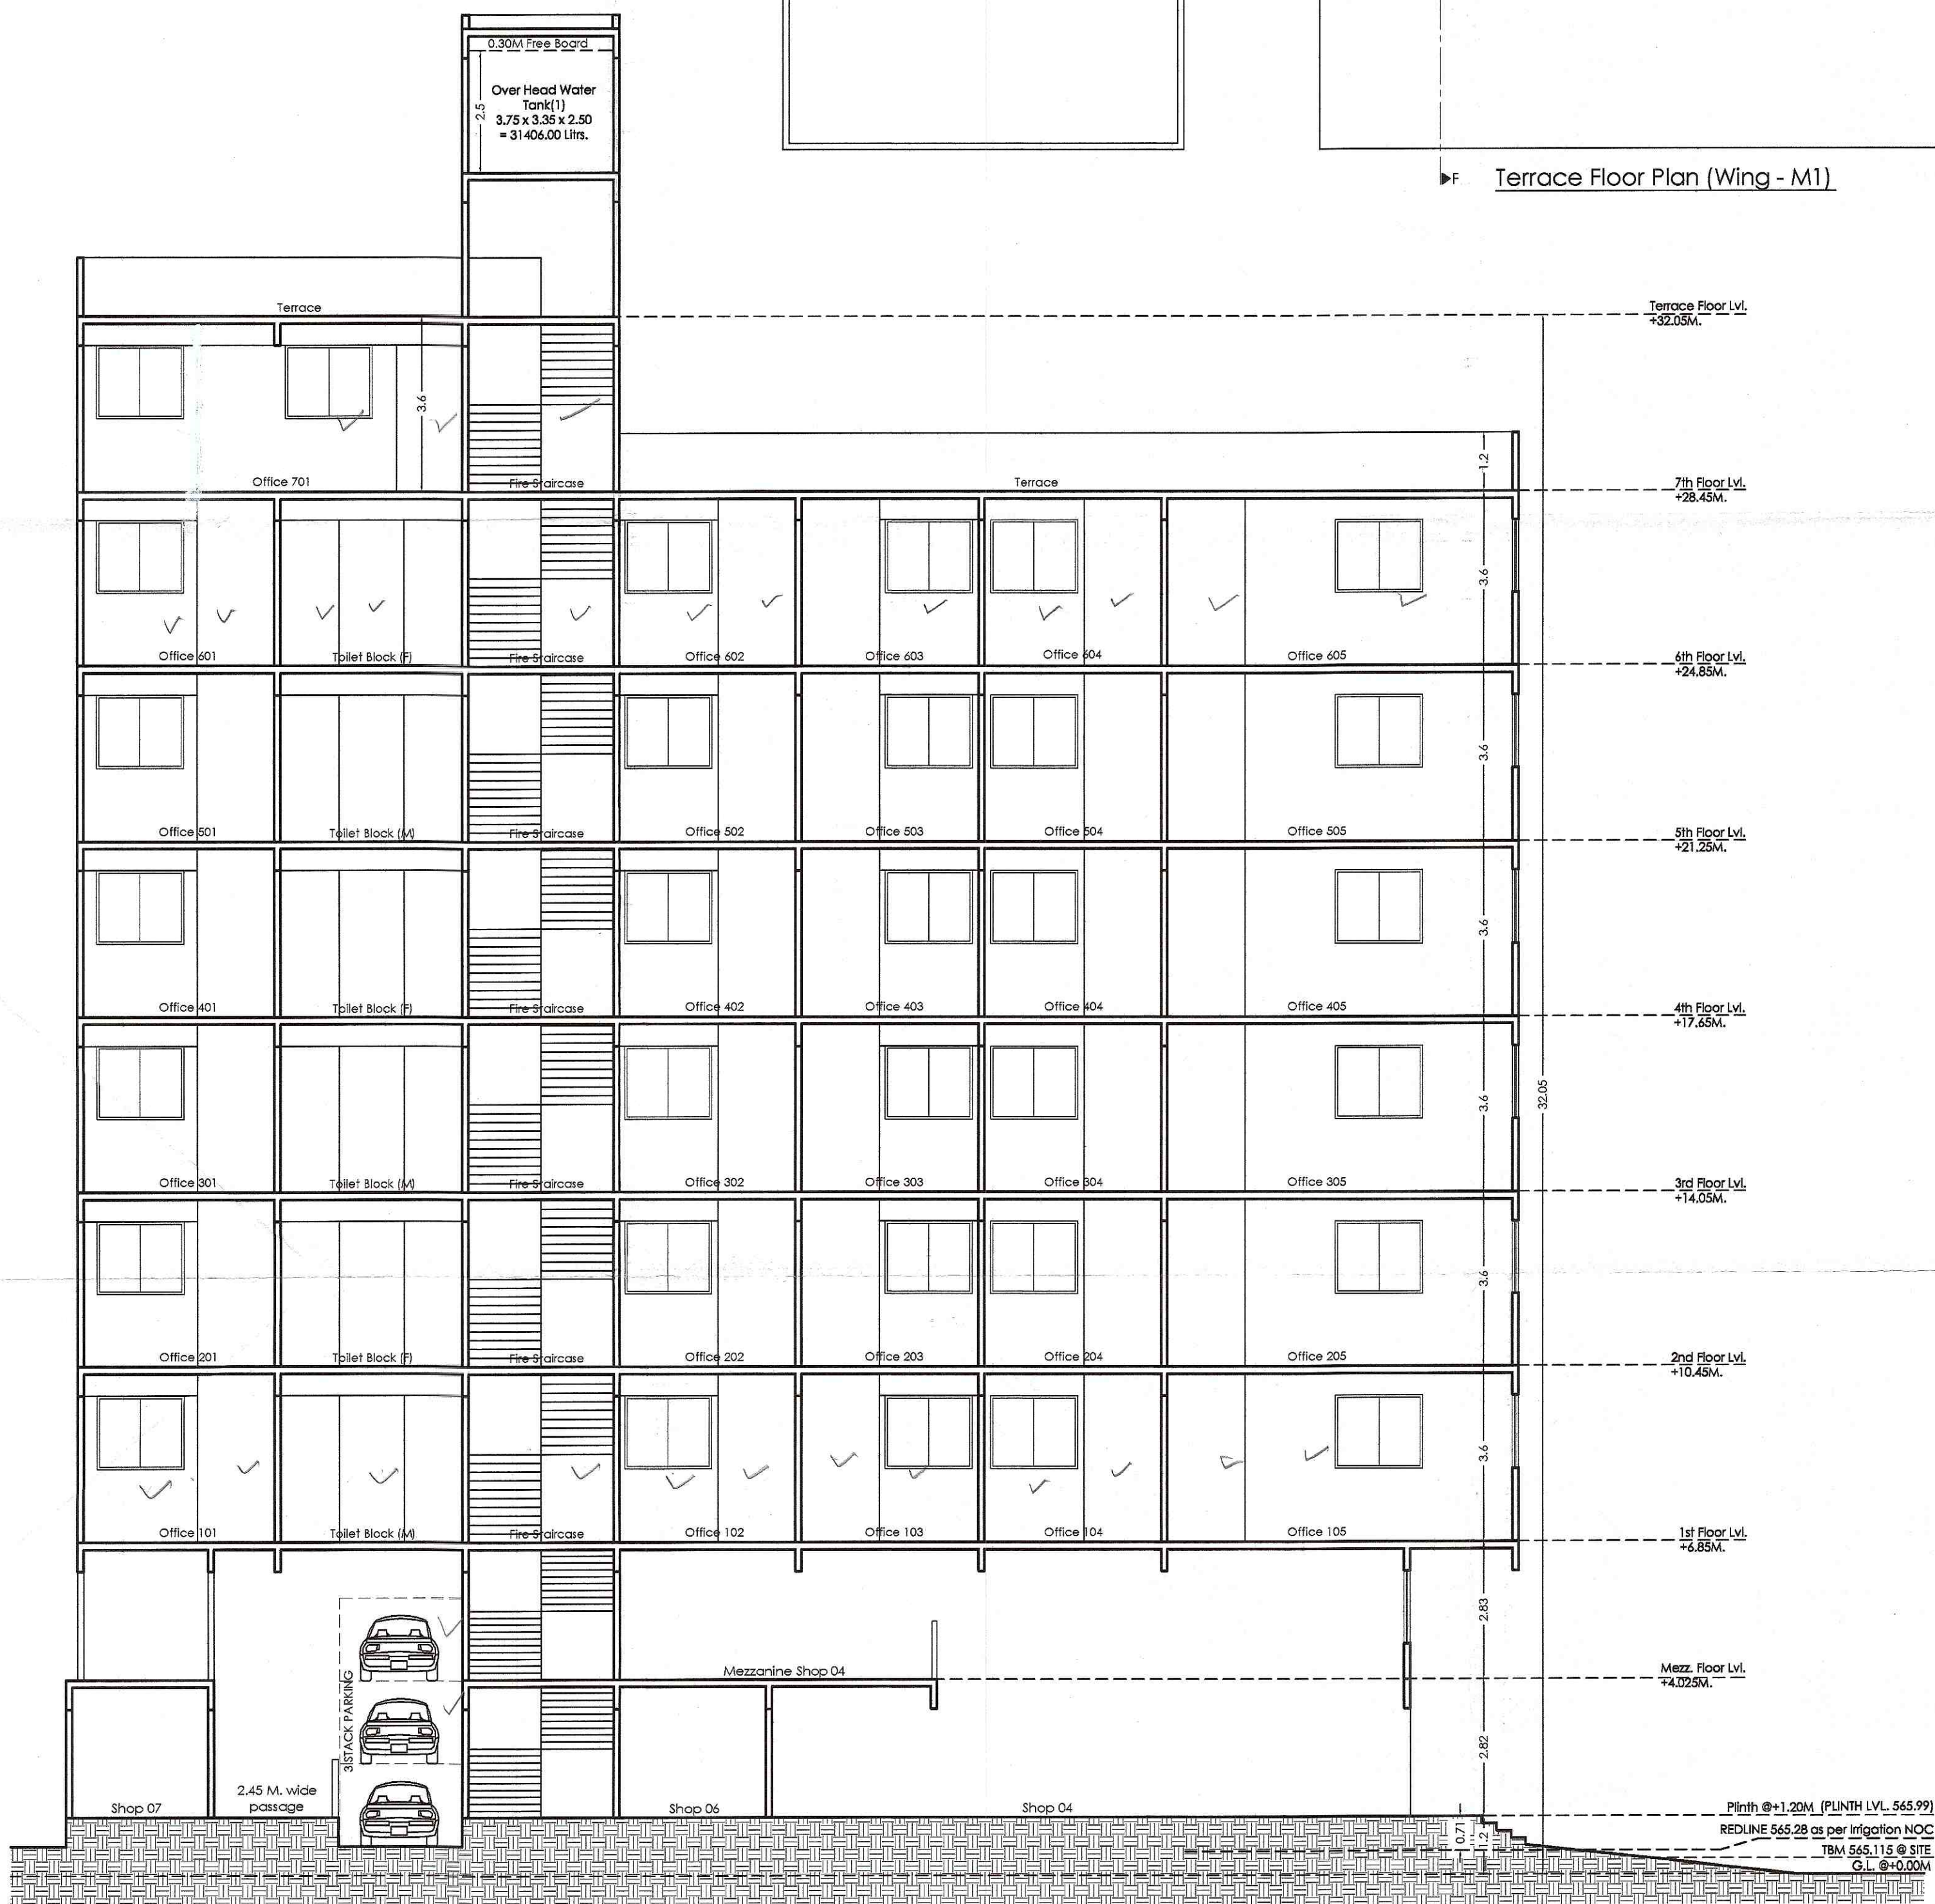

SECTION F-F (Wing - M1)

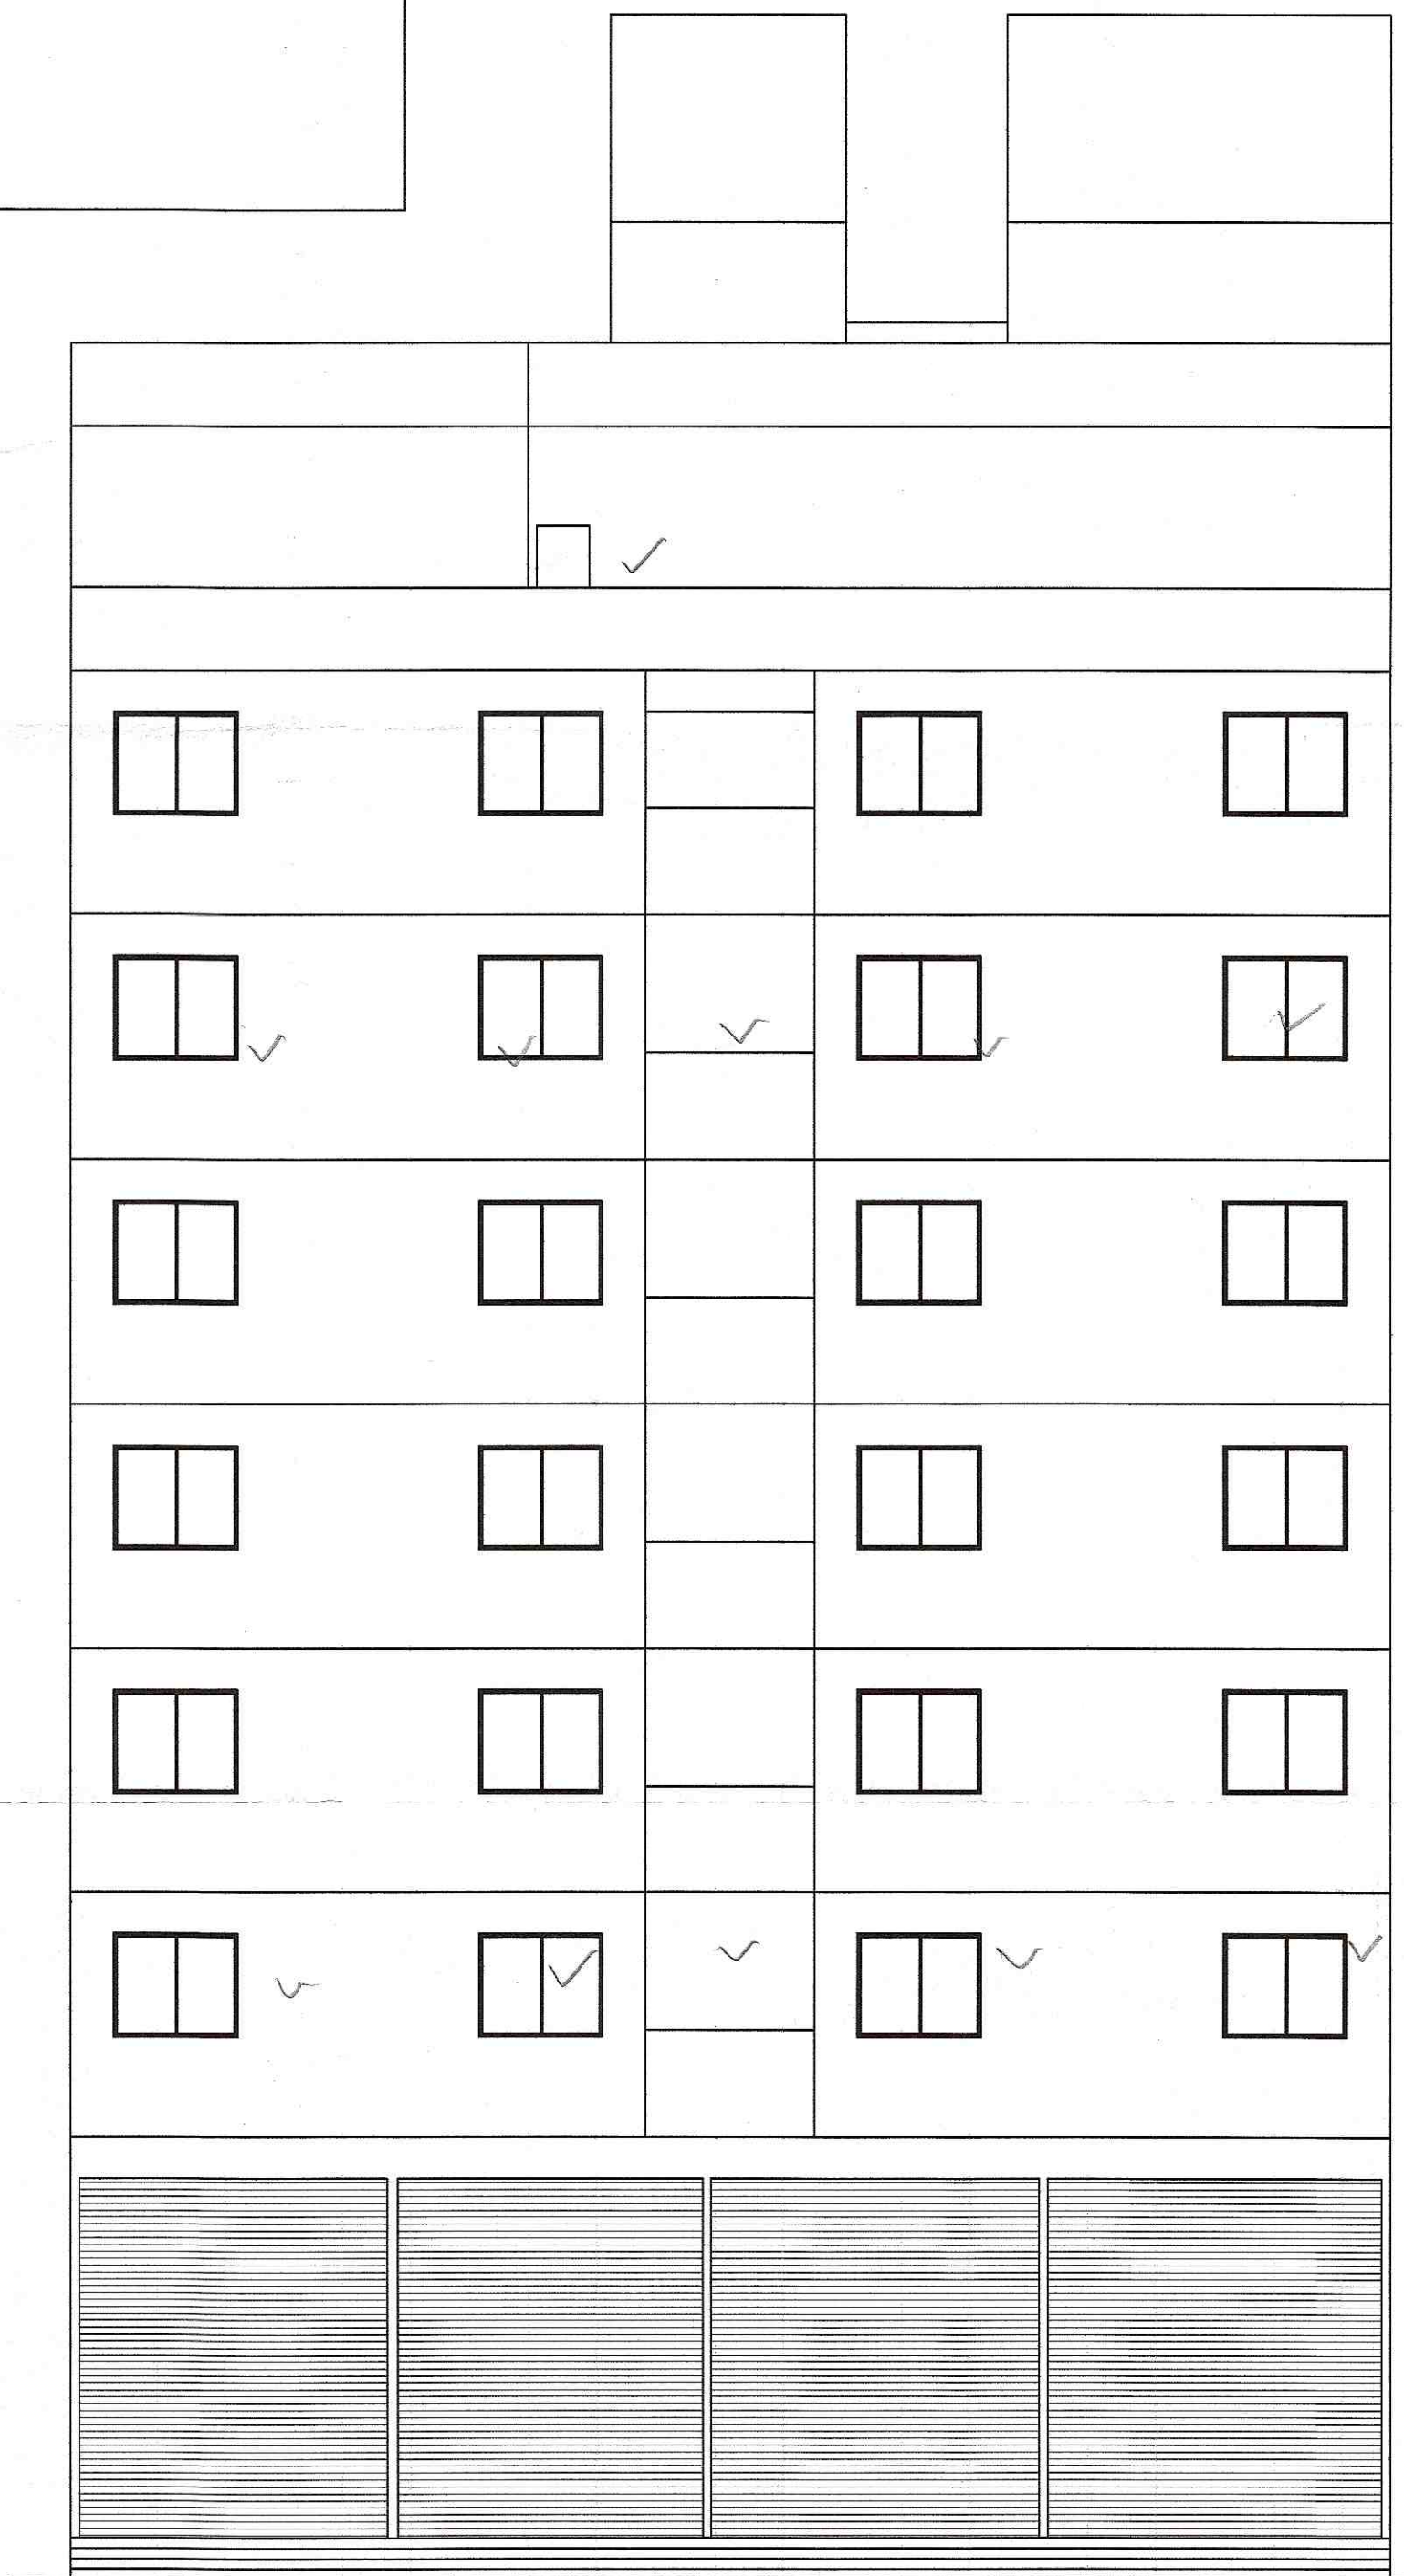

ELEVATION WING - M1

TITLE					
PROPOSED RESIDENTIAL BUILDING AT S.NO. 206/2A(P), CTS No. 271, 267(P), 269(P), 270(P), 339(P) AT RAVET, PUNE.					
OWNER:					
Mr. Nandkumar Bhalkhandra Bhandve & Samarth Chintamani Properties through its partner Nandkumar Bhalkhandra Bhandve (POAH).					
Architect VISHAL N. BAFNA					
ARCHITECT, INTERIOR & ENVIRONMENTAL CONSULTANT KEDAR APPT. 28/11/11, SUDARSHANAGAR, CHINCHWAD, PUNE - 33					
SIGNATURE					
JOB NO.	DRG. NO.	SCALE	DRAWN BY	CHECKED BY	
		1:100	ATUL		
INWARD NO.	PCMC/0446/2024/ZONE B/RAVEI/PRB-191/REV	DATE	22-08-2025		
KEY NO.		SHEET NO.	06 / 16		