


STAMP OF APPROVAL


WING - A (ORCHID)

Sanctioned No. B.R/ Raver/152/2023
Subject to conditions mentioned in the
Office Order No.
aven dated 28/05/2023
Pimpri
Date 27/06/2024

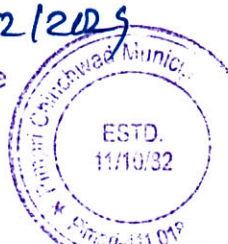


O. C. Signed by
City Engineer

for *Abhale*
City Engineer
Building Permission Dept.,
PCMC, Pimpri, Pune-18.

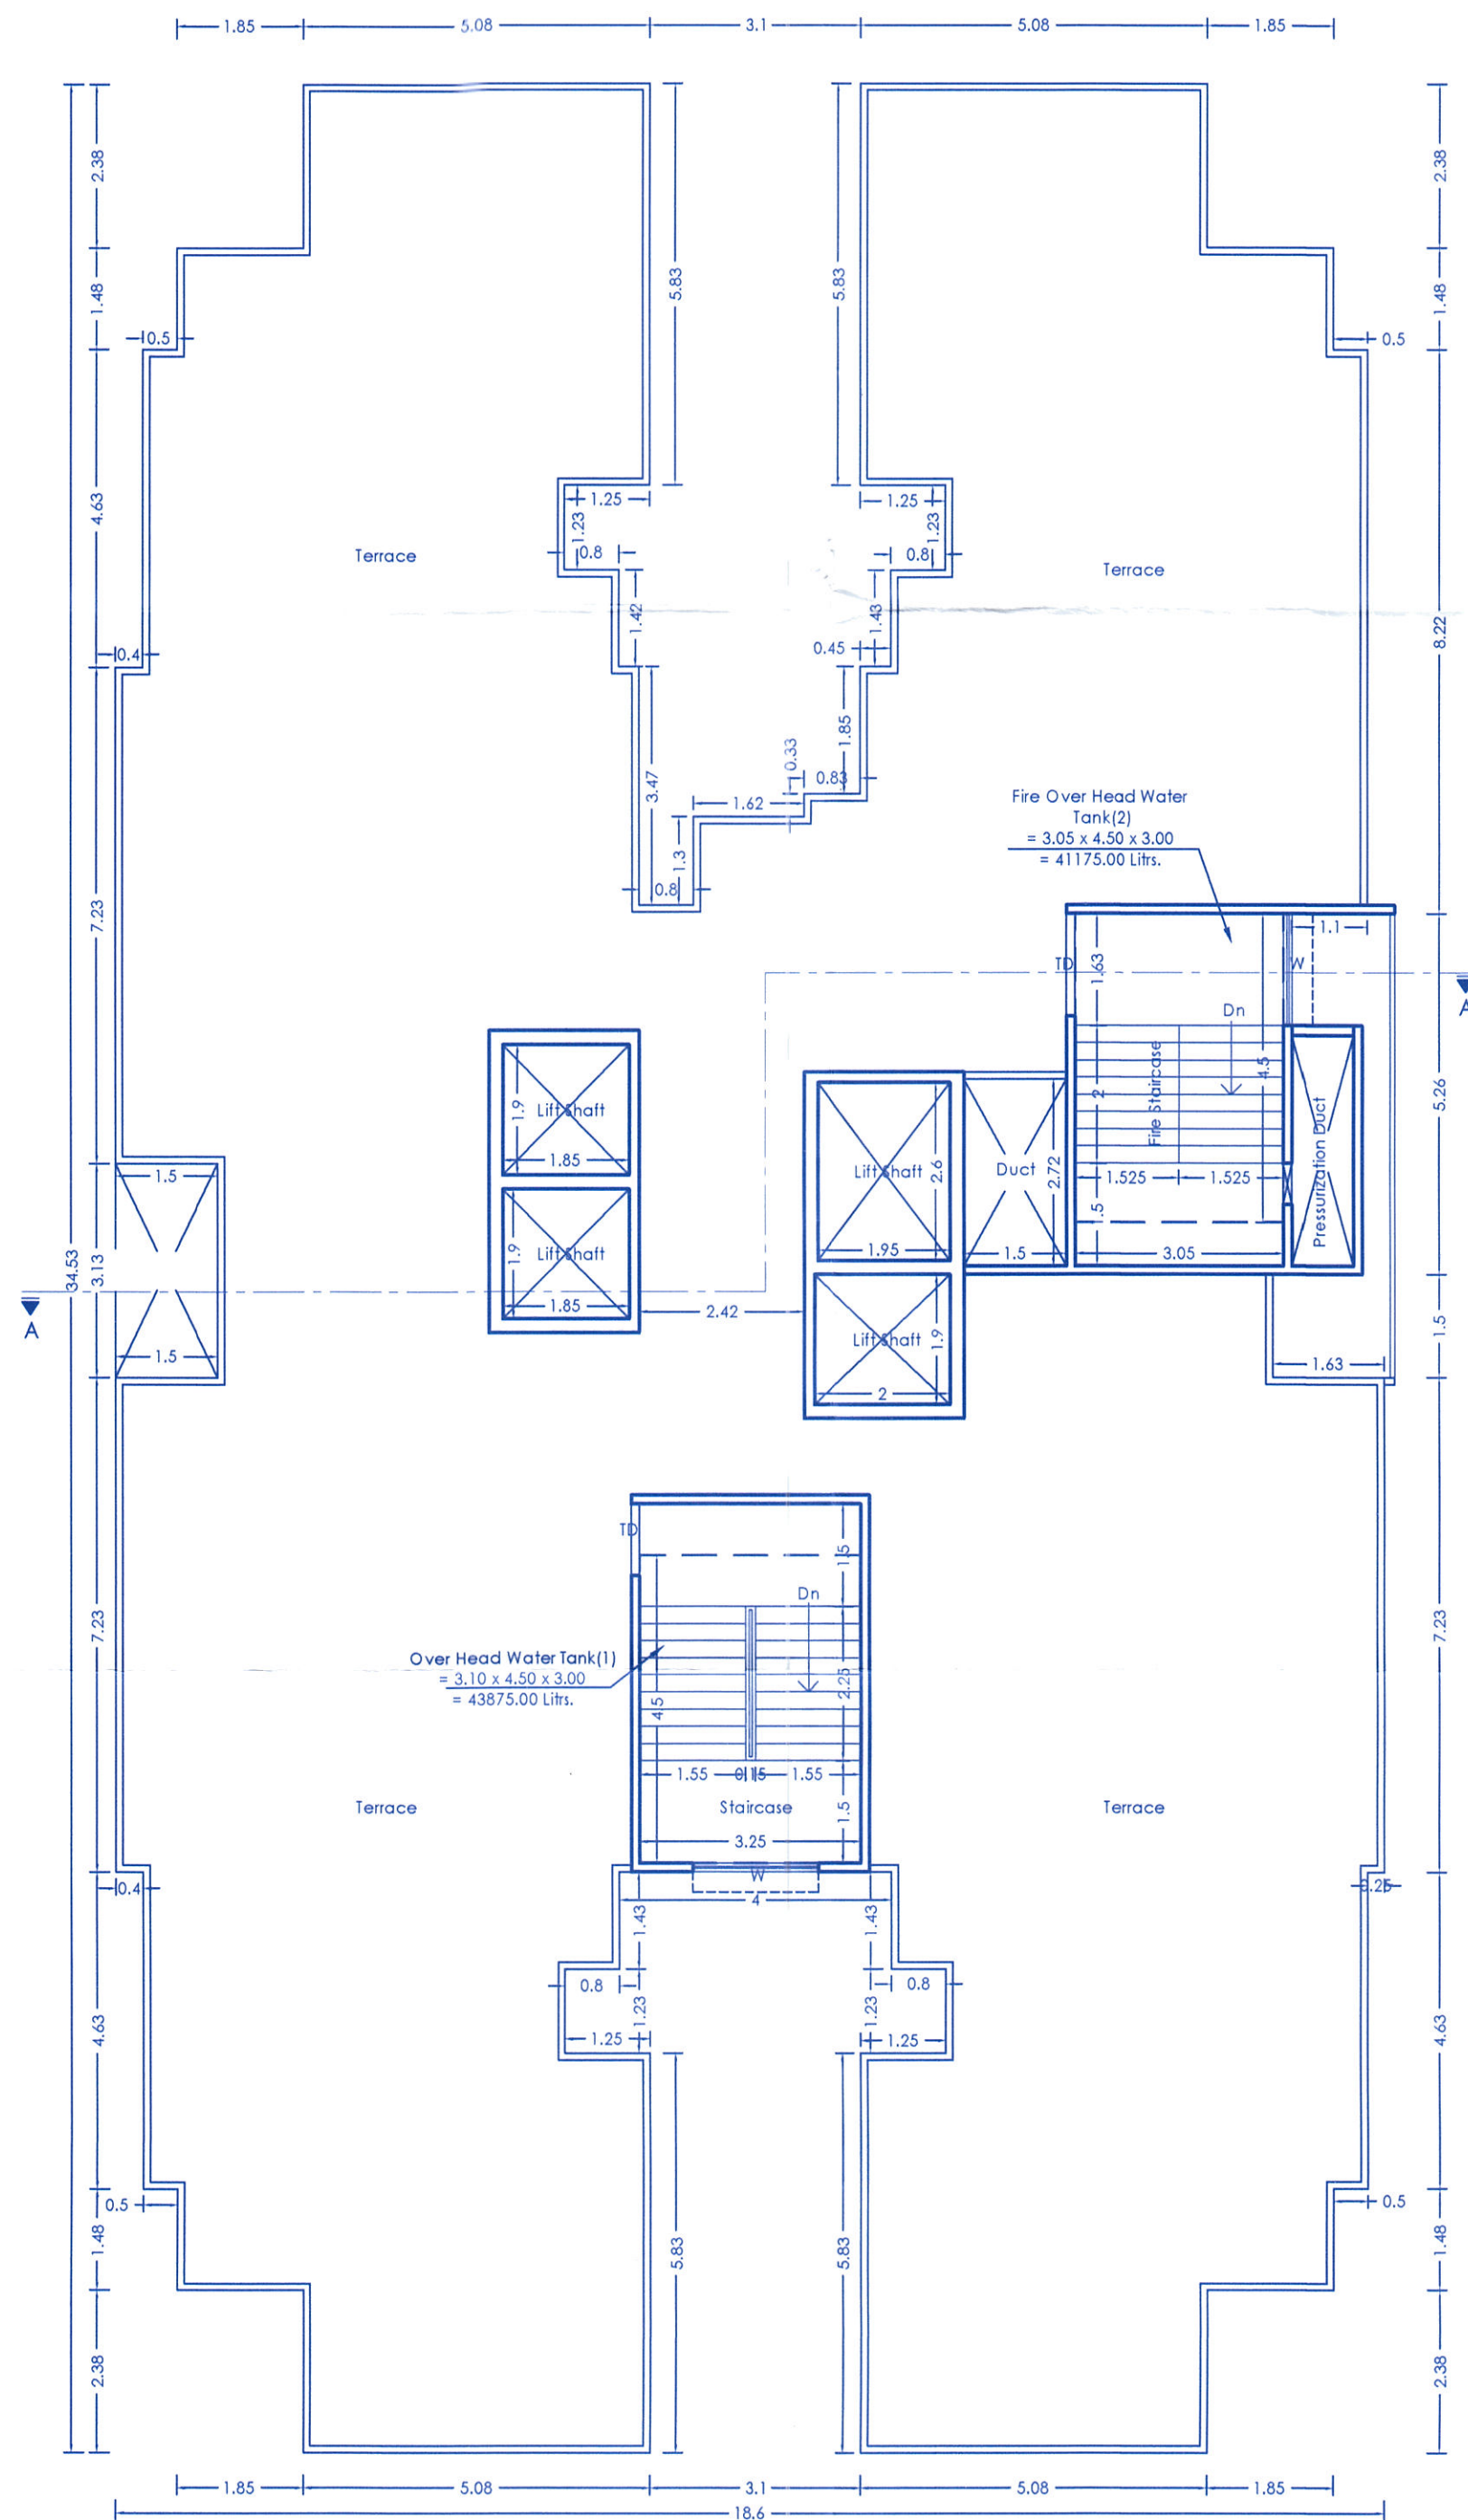


TERRACE FLOOR PLAN

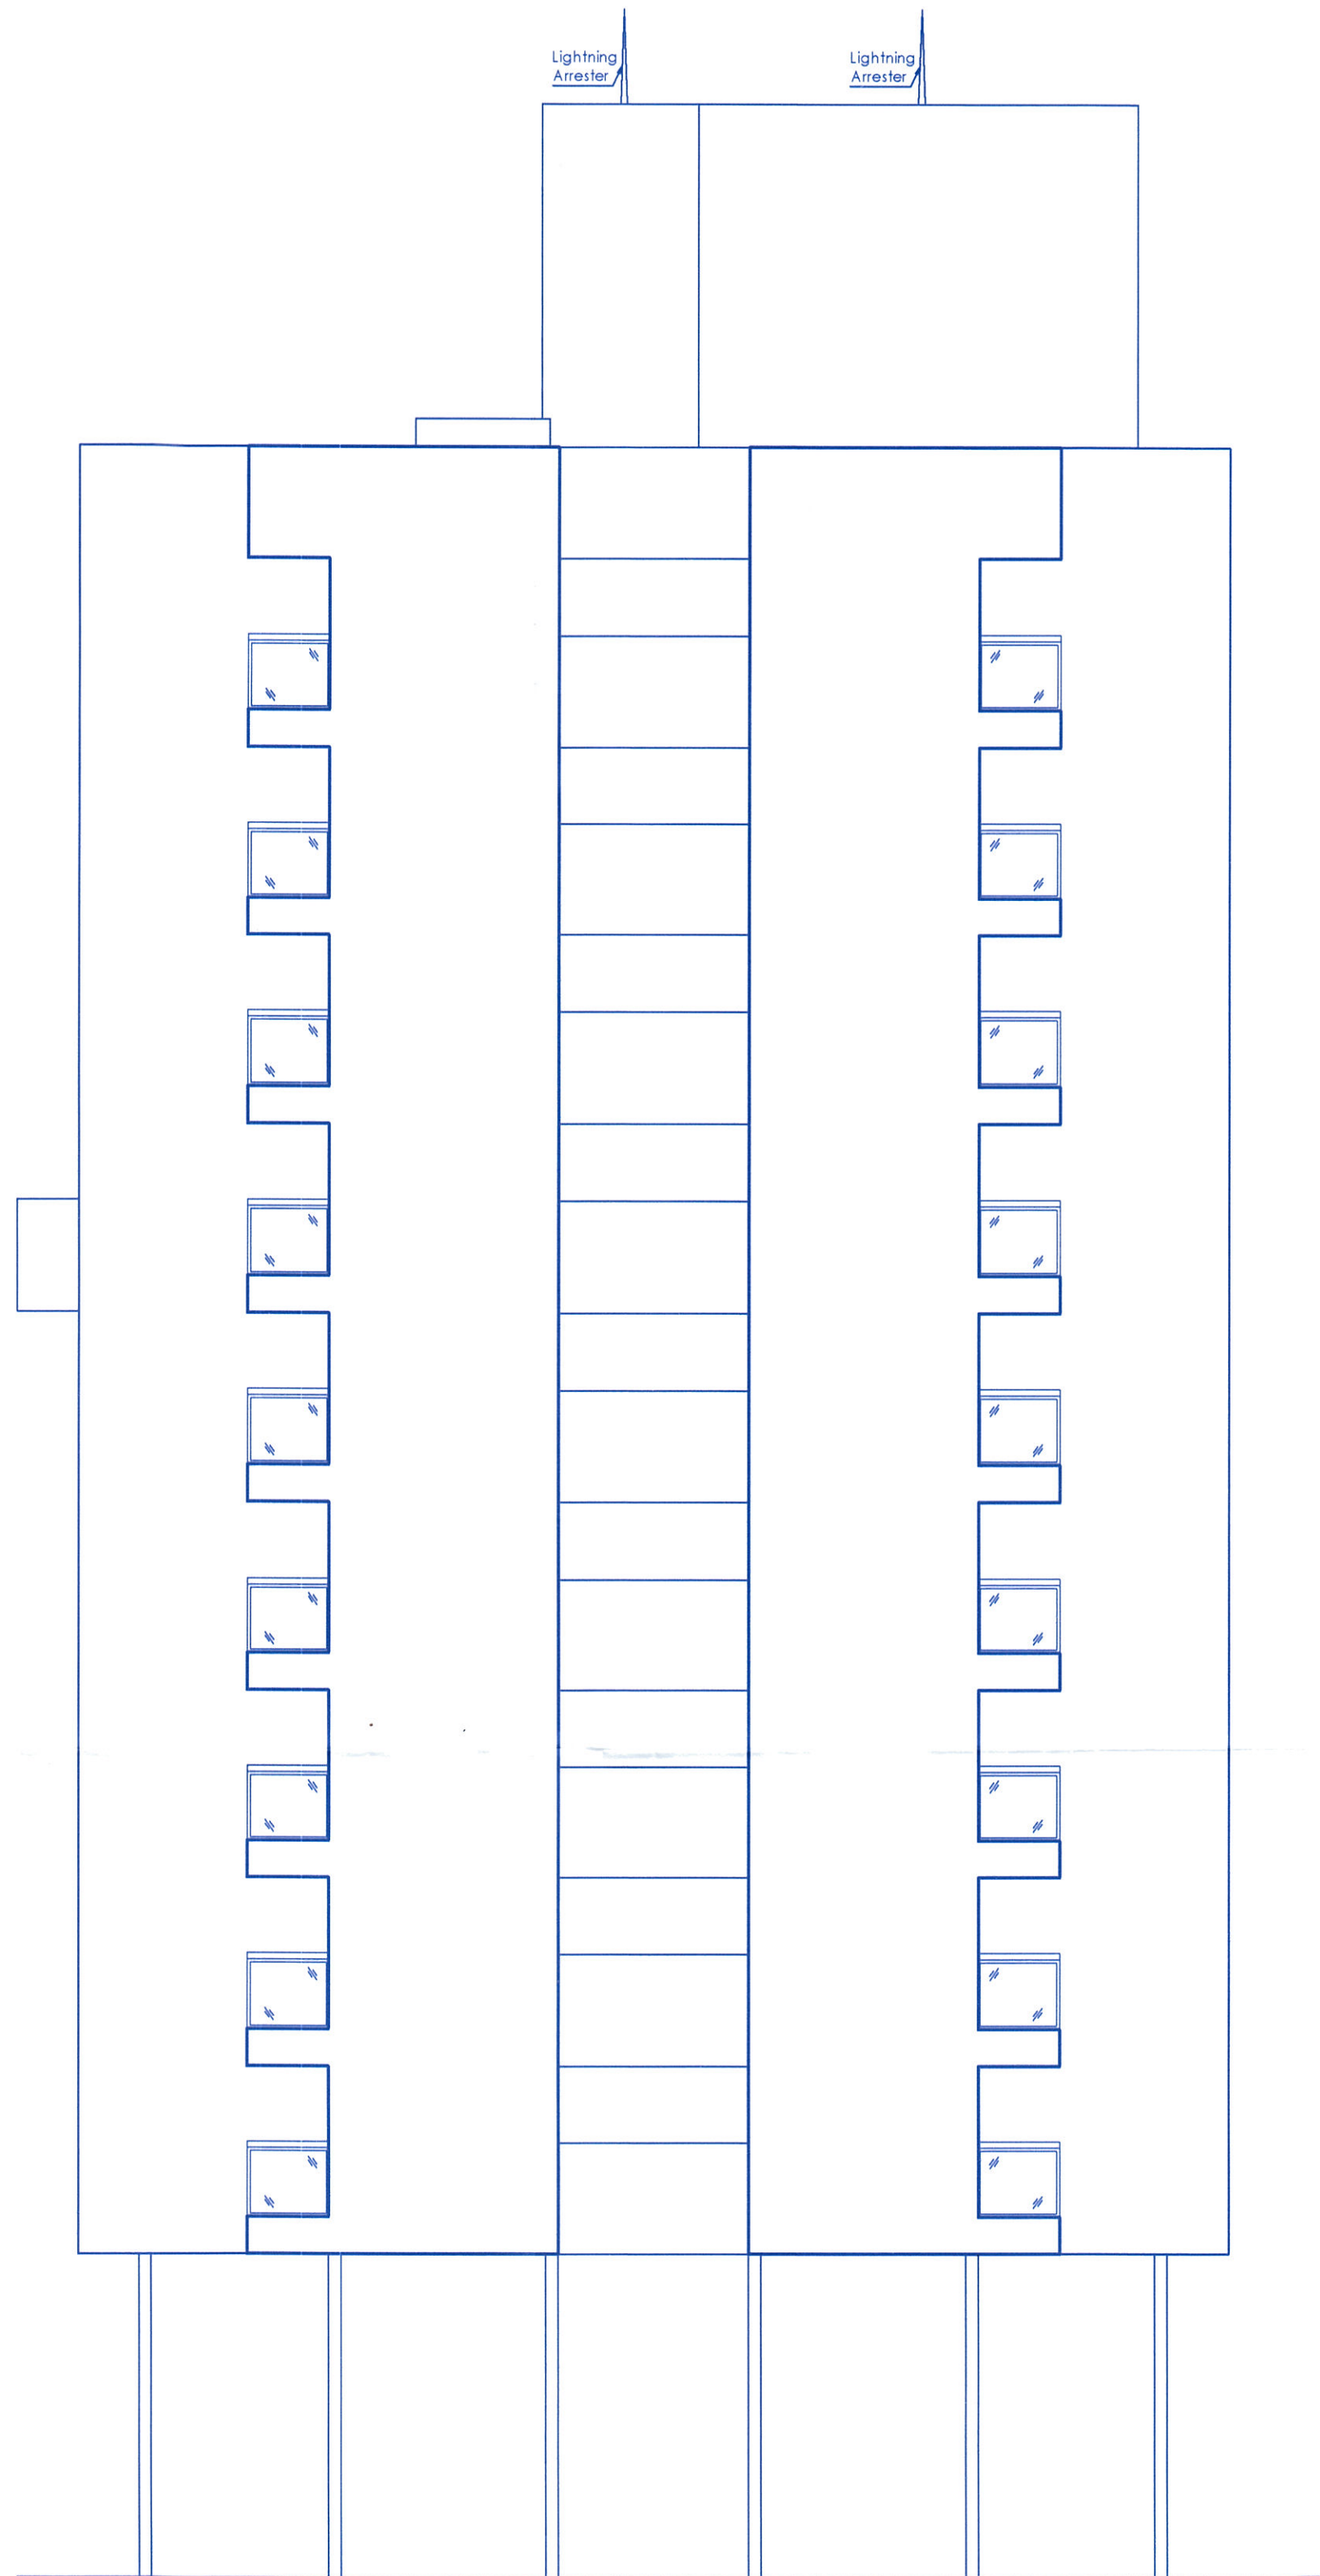

ELEVATION

FORM OF STATEMENT - 3						
AREA DETAILS OF APARTMENT						
BUILDING NO.	FLOOR NO.	APARTMENT NO.	TYPE	CARPET AREA OF APARTMENT	AREA OF BALCONY ATTACHED TO APARTMENT	AREA OF DOUBLE HT. TERRACE ATTACHED TO APARTMENT
WING A (ORCHID)	TYPICAL 1ST, 2ND, 3RD, 4TH, 5TH, 6TH, 7TH, 8TH & 9TH FLOOR	101, 201, 301, 401, 501, 701, 801, 901	3BHK	87.72	18.64	0.00
		102, 202, 302, 402, 502, 602, 702, 802, 902	2BHK	63.75	13.43	0.00
		103, 203, 303, 403, 503, 603, 703, 803, 903	3BHK	88.91	19.05	0.00
		104, 204, 304, 404, 504, 704, 804, 904	3BHK	88.11	18.64	0.00
	SIXTH FLOOR	601	2BHK	68.10	13.98	0.00
		604	2BHK	68.08	13.98	0.00

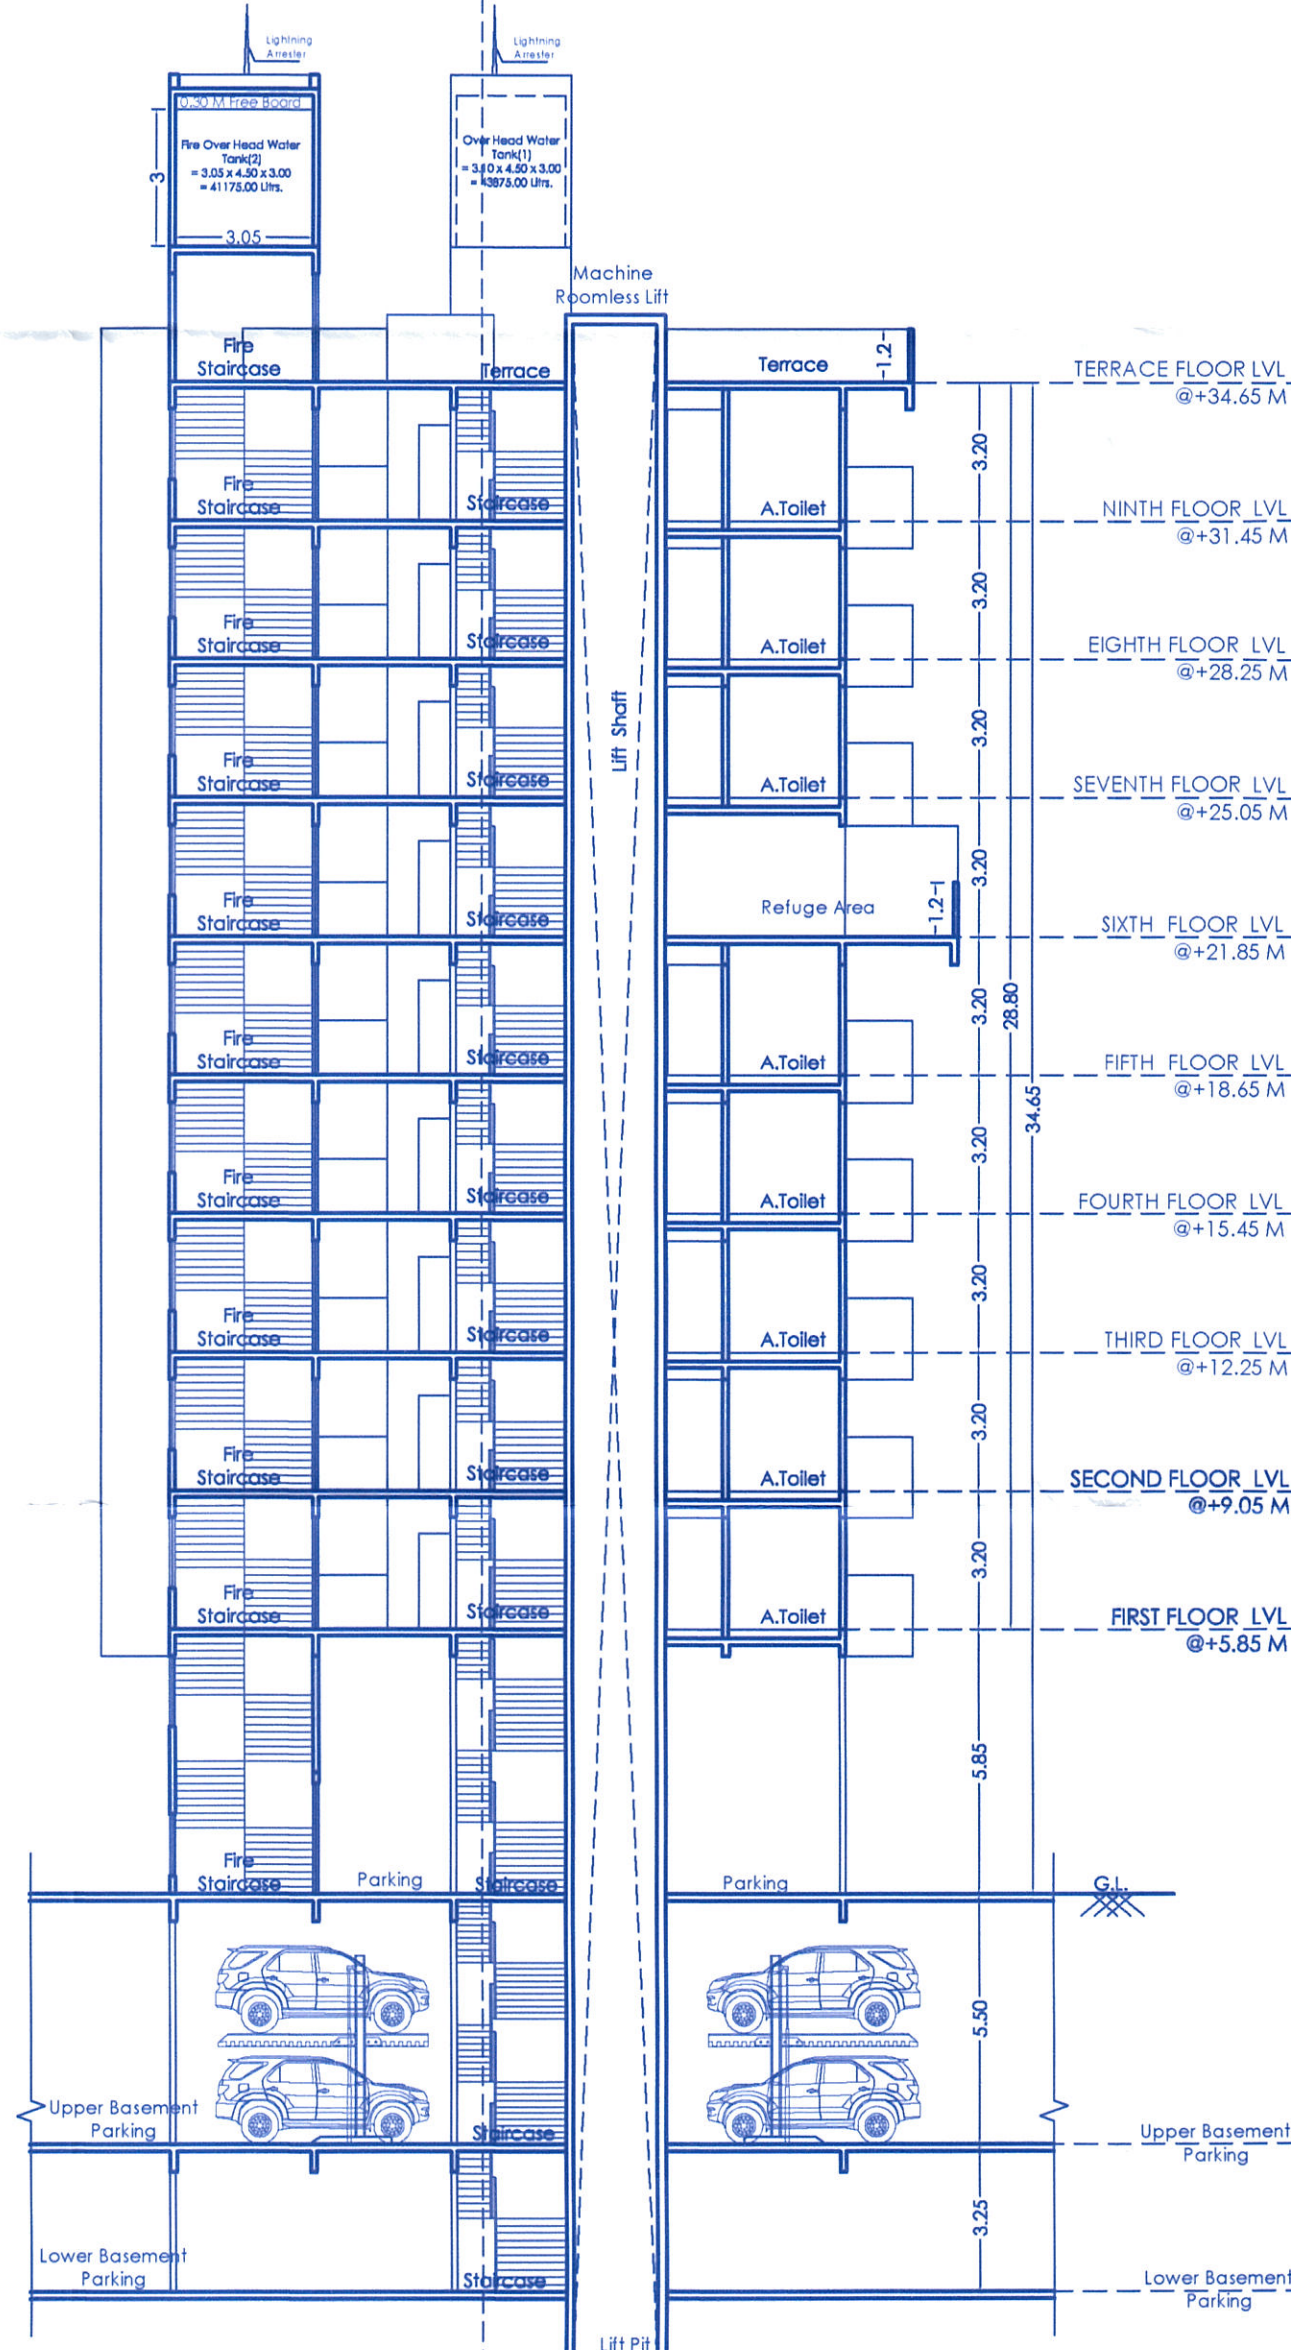

SECTION AA

TITLE				
PROPOSED RESIDENTIAL BUILDING AT S.NO. 206/2A(P), CTS No. 271, 267(P), 269(P), 270(P), 339(P) AT RAVET, PUNE.				
OWNER :				
Mr. Nandkumar Bhalchandra Bhondve & Samarth Chintamani Properties through its partner Nandkumar Bhalchandra Bhondve (POAH).				
Architect VISHAL N. BAFNA				
ARCHITECT, INTERIOR & ENVIRONMENTAL CONSULTANT				
YEDAR APPT., 28/1/17/1, SUDARSHANAGAR, CHINCHWAD, PUNE-42				
CONTACT : 99422045344, 99370713224, e-mail: vishal@vishalparashar.com				
SIGNATURE				
	JOB NO.	DRG. NO.	SCALE	DRAWN BY
			1:100	SHRUTI
	INWARD NO.			DATE
	KEY NO.			SHEET NO. 09 / 18