




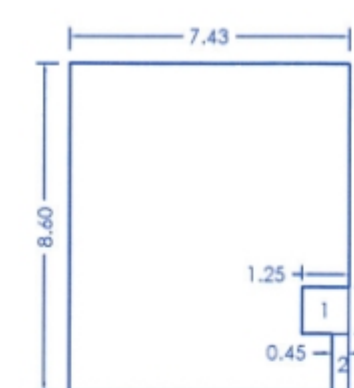


P- LINE - FITNESS CENTER			
POLYGON			AREA
A-BLOCK	7.43	x 8.60	63.90
1	1.25	x 1.55	1.94
2	0.45	x 1.23	0.55
Total of deduction			2.49
Total P-Line area = 63.90 - 2.49			61.41

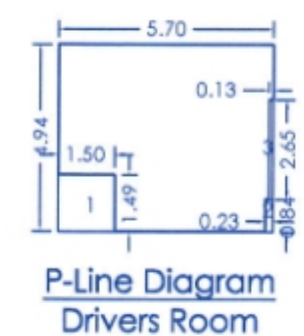


P- LINE - DRIVERS ROOM			
POLYGON			AREA
A-BLOCK	5.70	x 4.94	28.16
1	1.50	x 1.49	2.24
2	0.23	x 0.84	0.19
3	0.13	x 2.65	0.34
Total of deduction			2.77
Total P-Line area = 28.16-2.77			25.39

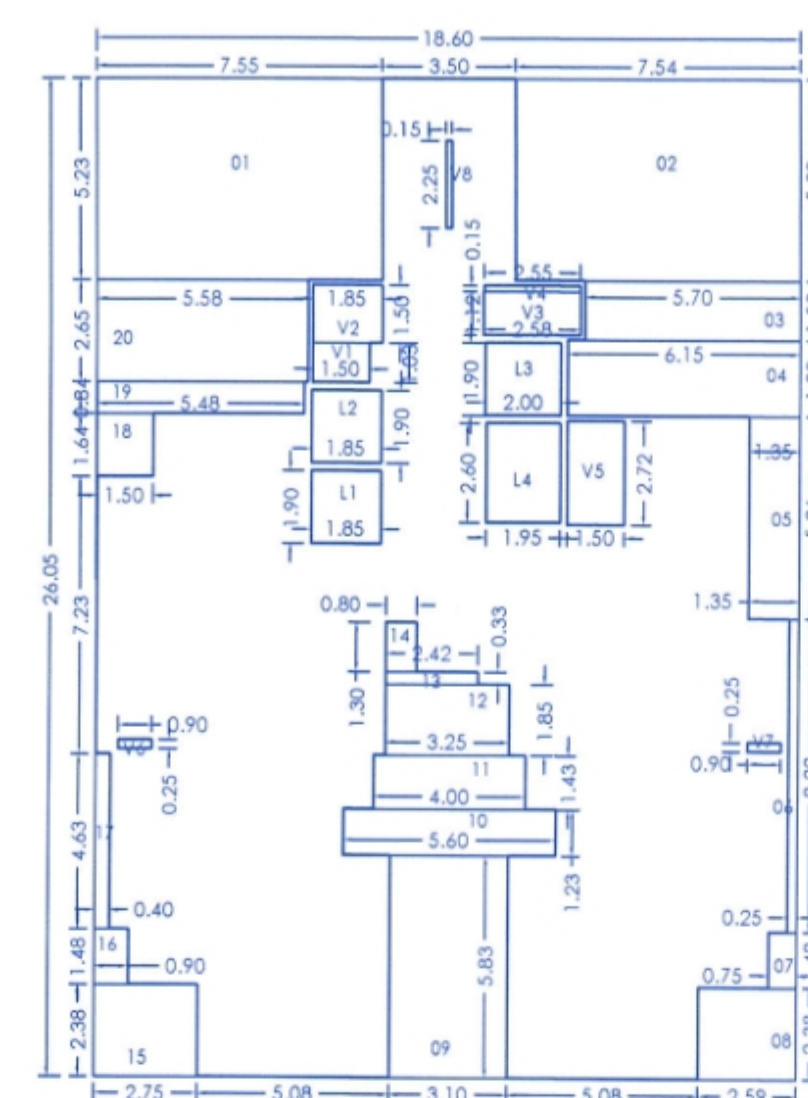

P-LINE (FIRST FLOOR PLAN)			
POLYGON A-BLOCK			AREA
1	18.60	x 26.05	484.53
2	7.55	x 5.23	39.49
3	7.54	x 5.23	39.43
4	5.70	x 1.52	8.64
5	6.15	x 1.98	12.18
6	1.35	x 5.26	7.10
7	0.25	x 8.22	2.06
8	0.75	x 1.48	1.11
9	2.59	x 2.38	6.16
10	3.10	x 5.83	18.06
11	5.60	x 1.23	6.89
12	4.00	x 1.43	5.70
13	3.25	x 1.85	6.01
14	2.42	x 0.33	0.80
15	0.80	x 1.30	1.04
16	2.75	x 2.38	6.54
17	0.90	x 1.48	1.33
18	0.40	x 4.63	1.85
19	1.50	x 1.64	2.46
20	5.48	x 0.84	4.58
21	5.58	x 2.65	14.79
V1	1.50	x 1.03	1.54
V2	1.85	x 1.50	2.78
V3	2.58	x 1.12	2.87
V4	2.55	x 0.15	0.37
V5	1.50	x 2.72	4.07
V6	0.90	x 0.25	0.23
V7	0.90	x 0.25	0.23
V8	0.15	x 2.25	0.34
L1	1.85	x 1.90	3.52
L2	1.85	x 1.90	3.52
L3	2.00	x 1.90	3.80
L4	1.95	x 2.60	5.07
Total of deduction			214.53
Total P-Line area = 484.53-214.53			270.00

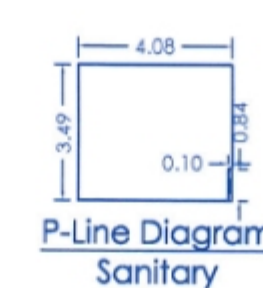

P- LINE - SANITARY				
POLYGON				AREA
A-BLOCK	4.08	x	3.49	14.24
1	0.10	x	0.84	0.08
Total of deduction				0.08
Total P-Line area = 14.24-0.08				14.16

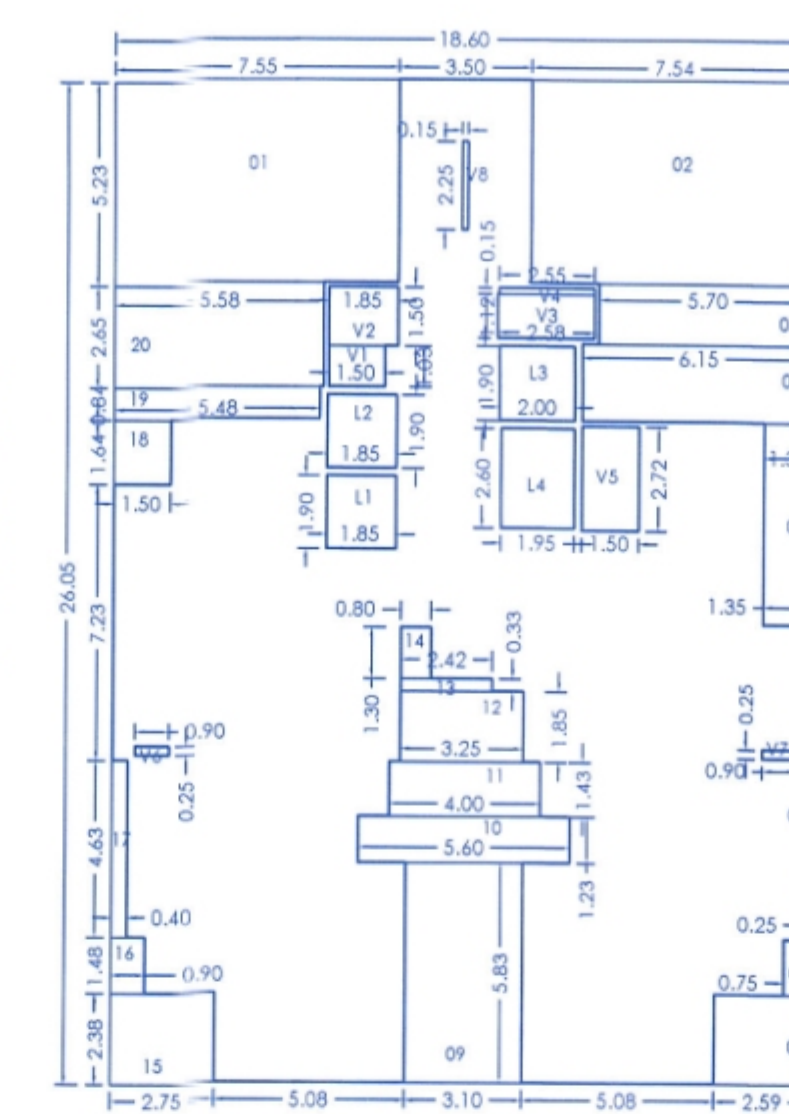




P-LINE (SECOND FLOOR PLAN)			
POLYGON			AREA
A-380	18.40	x	26.05
1	7.55	x	5.23
2	7.54	x	5.23
3	5.70	x	1.52
4	6.15	x	1.98
5	1.35	x	0.56
6	0.25	x	0.22
7	0.75	x	1.48
8	2.59	x	2.38
9	3.10	x	5.83
10	5.60	x	1.23
11	4.00	x	1.43
12	3.25	x	1.85
13	2.42	x	0.33
14	0.80	x	1.30
15	2.75	x	2.38
16	0.90	x	1.48
17	0.40	x	4.63
18	1.50	x	1.64
19	5.48	x	0.84
20	5.58	x	2.65
V1	1.50	x	1.03
V2	1.85	x	1.50
V3	2.58	x	1.12
V4	2.55	x	0.15
V5	1.50	x	2.72
V6	0.90	x	0.25
V7	0.90	x	0.25
V8	0.15	x	2.25
L1	1.85	x	1.90
L2	1.85	x	1.90
L3	2.00	x	1.90
L4	1.95	x	2.60
Total of deduction			214.53
Total P-Line area	484.53		214.53

STAMP OF APPROVAL
WING - B (SUNFLOWER)

Sanctioned No. B.P / Raveet/152/2024
Subject to conditions mentioned in the
Office Order No.
aven dated 28/06/2024
Pimpri
Date 28/06/2024

O. C. Signed by
City Engineer

for  City Engineer
Building Permission Dept.
PCMC., Pimpri, Pune-18.

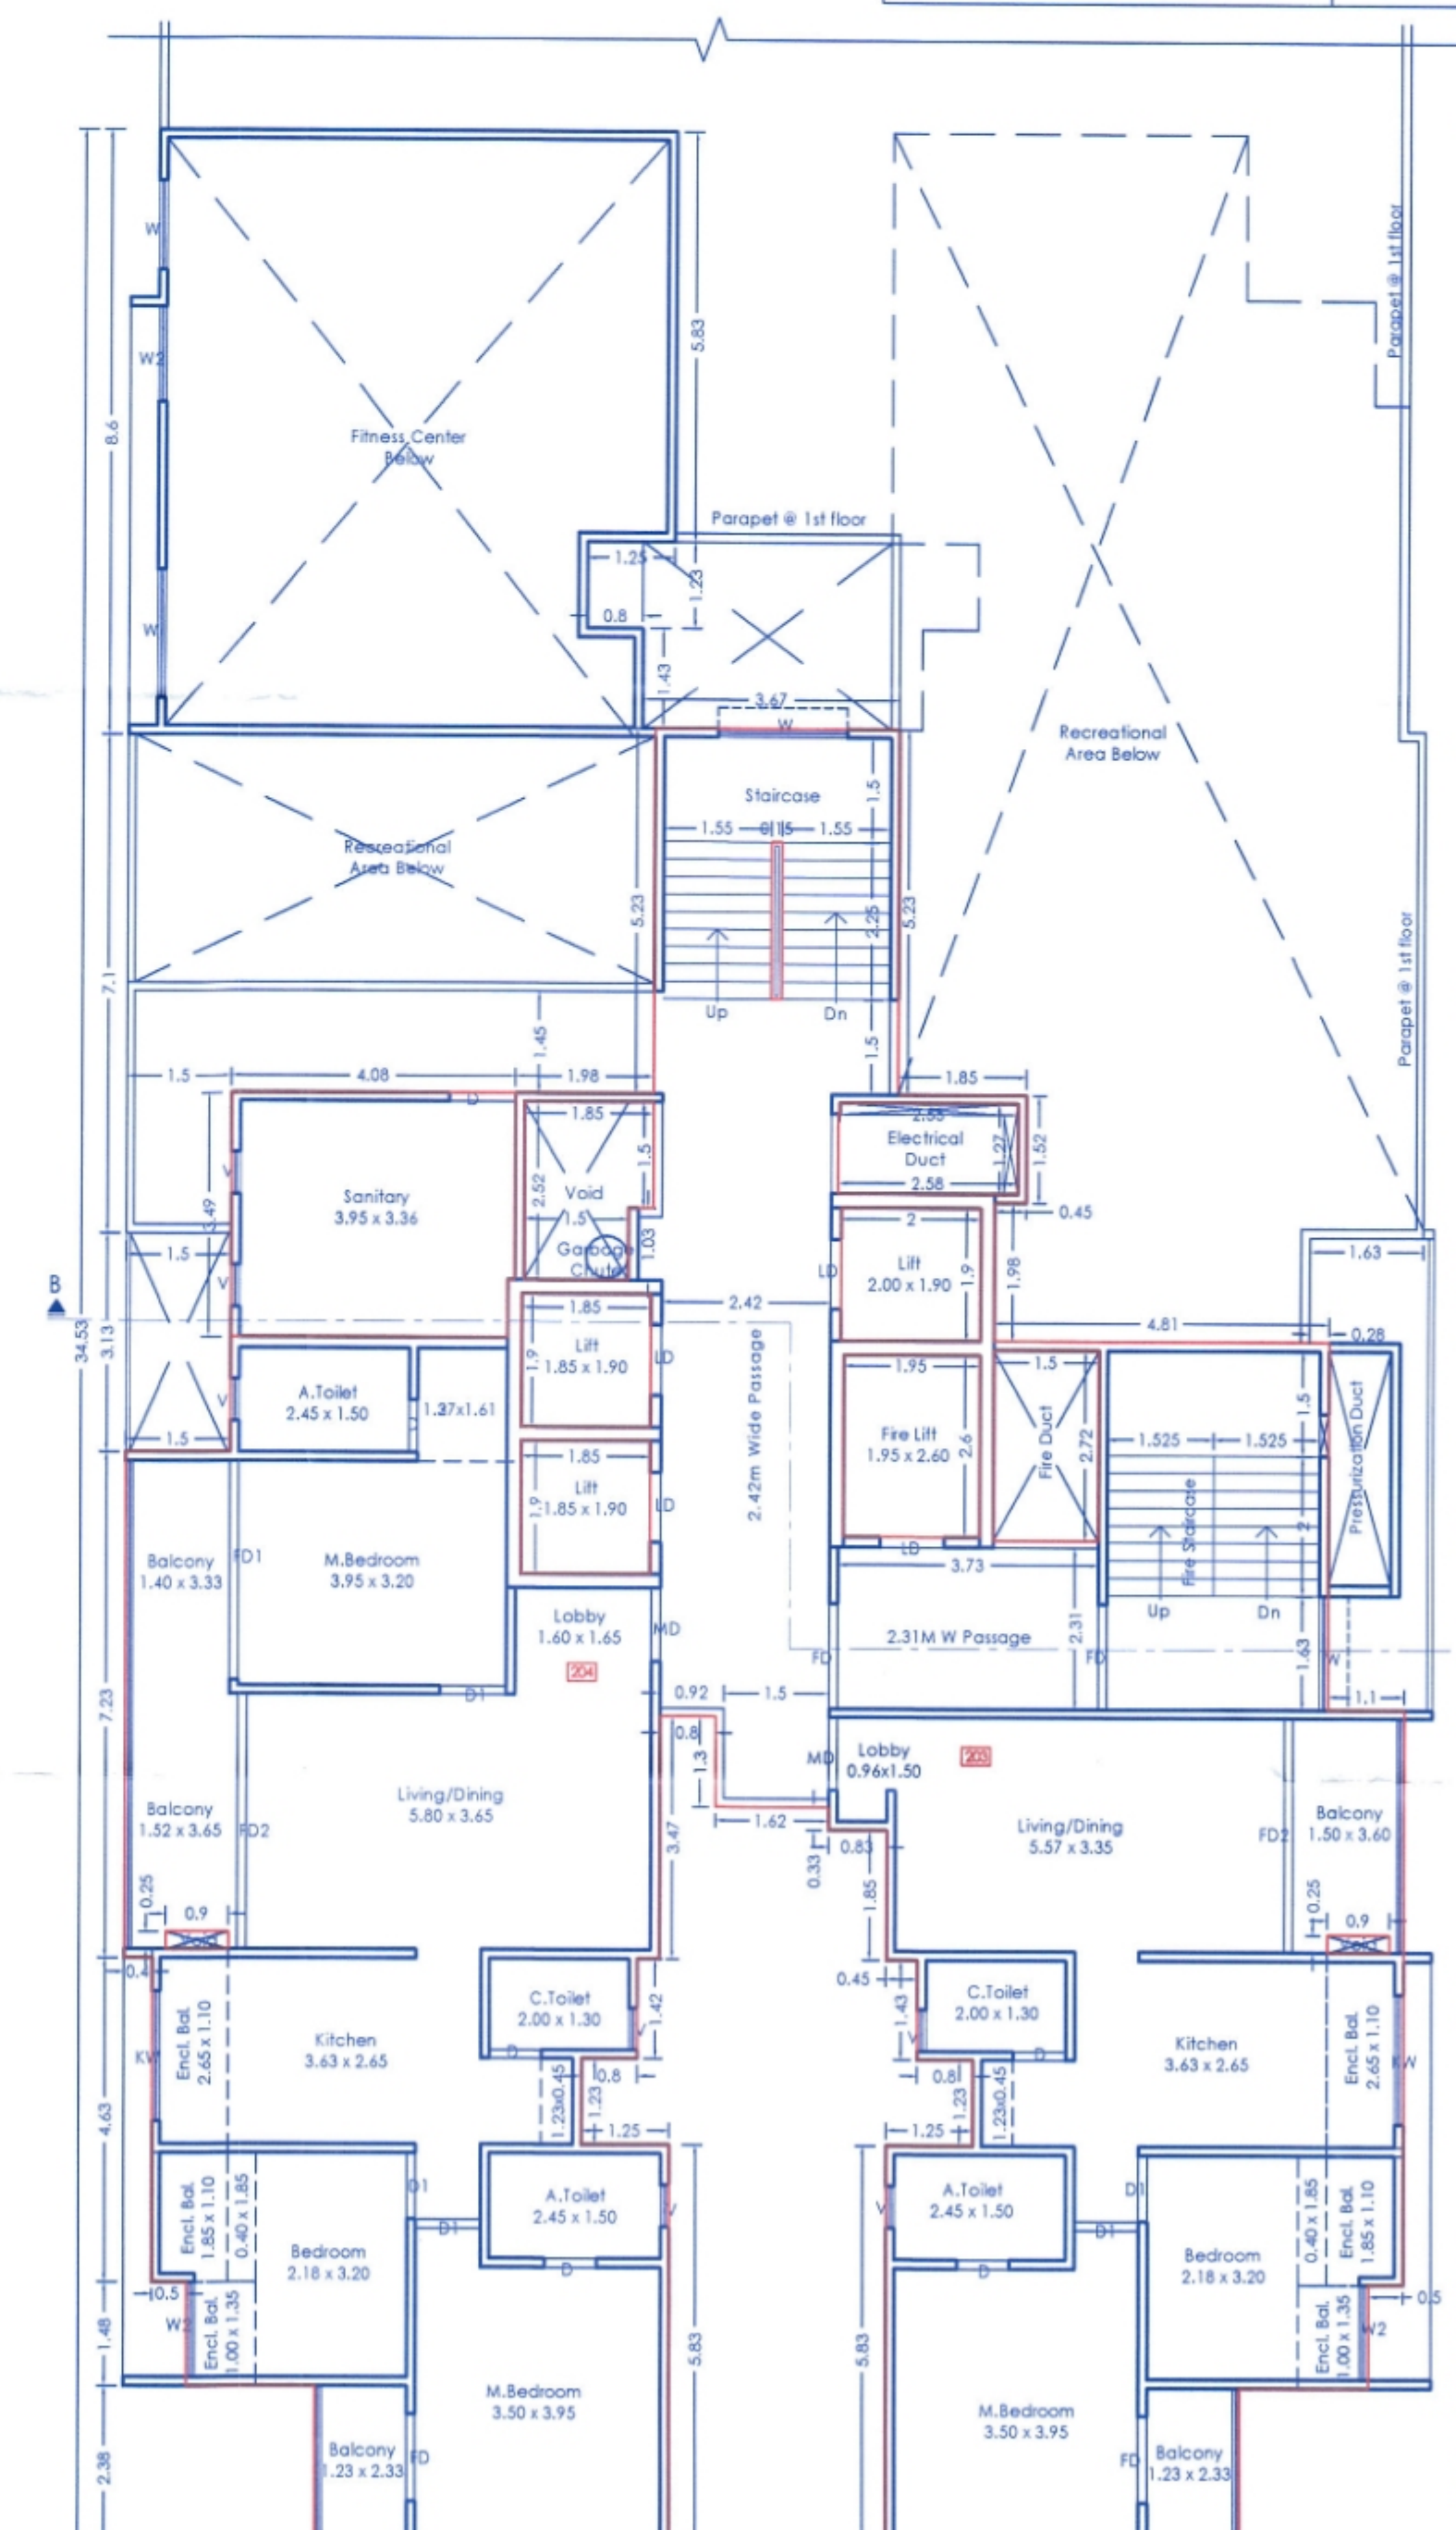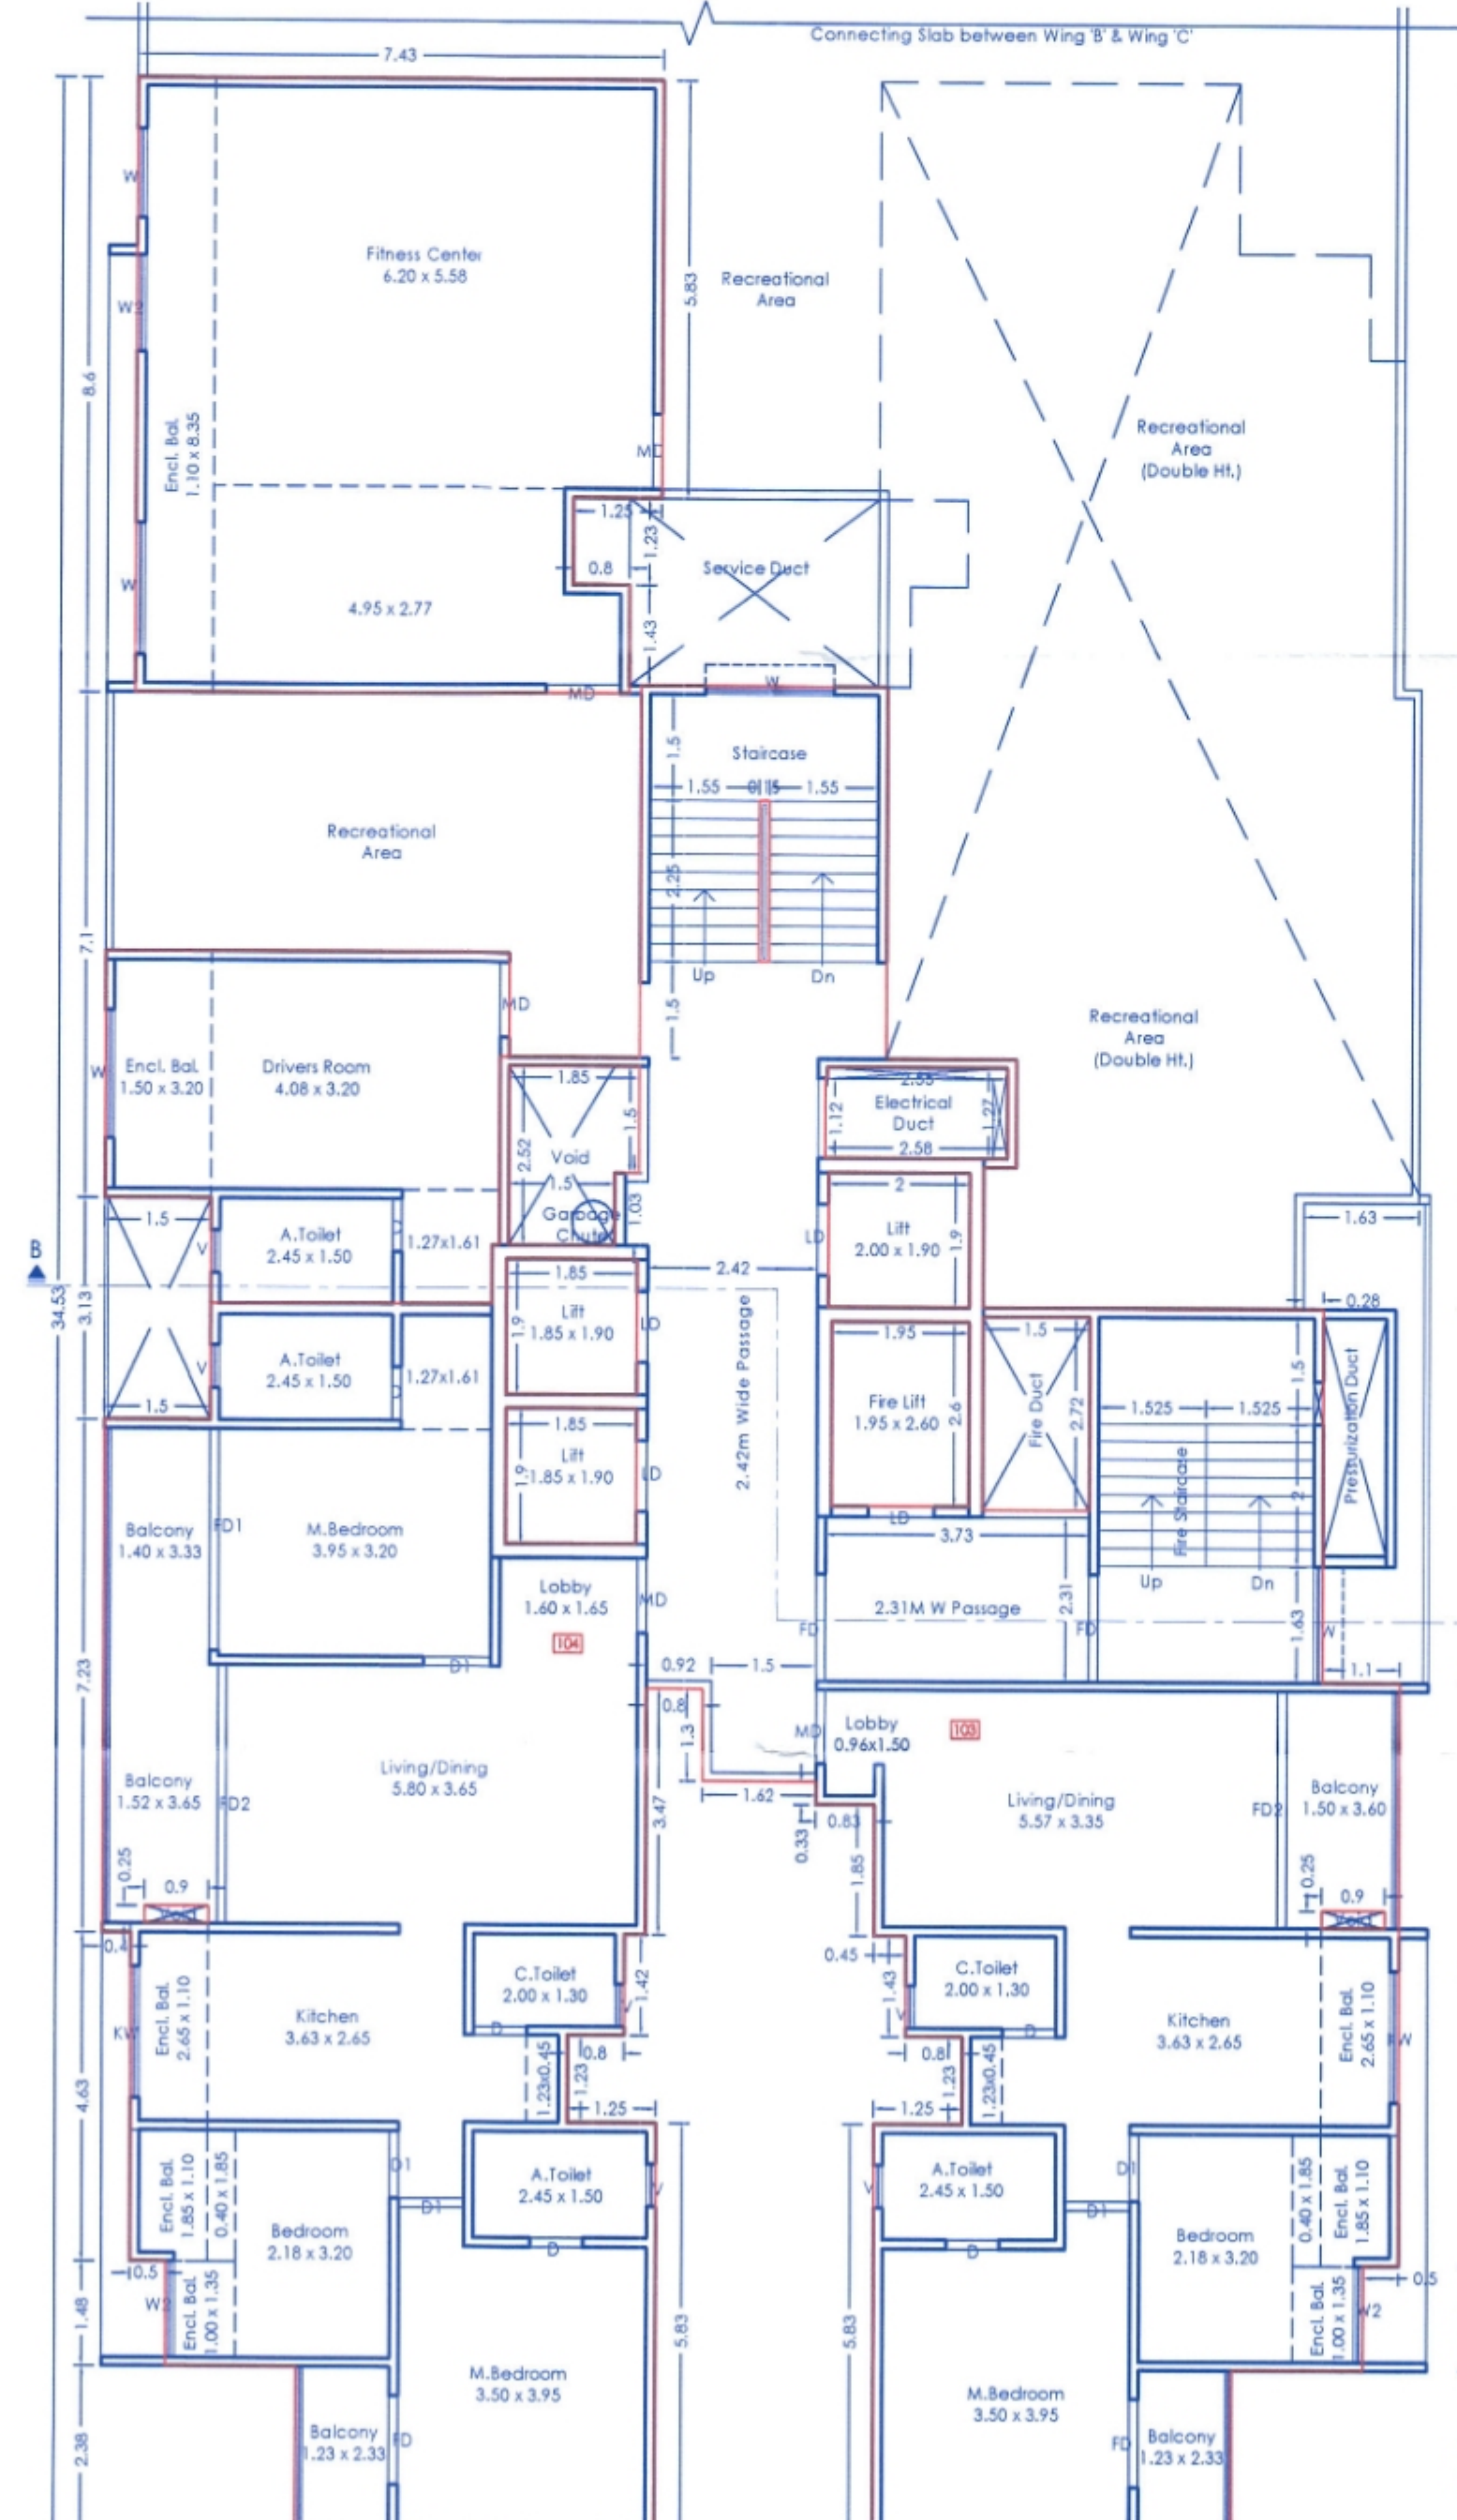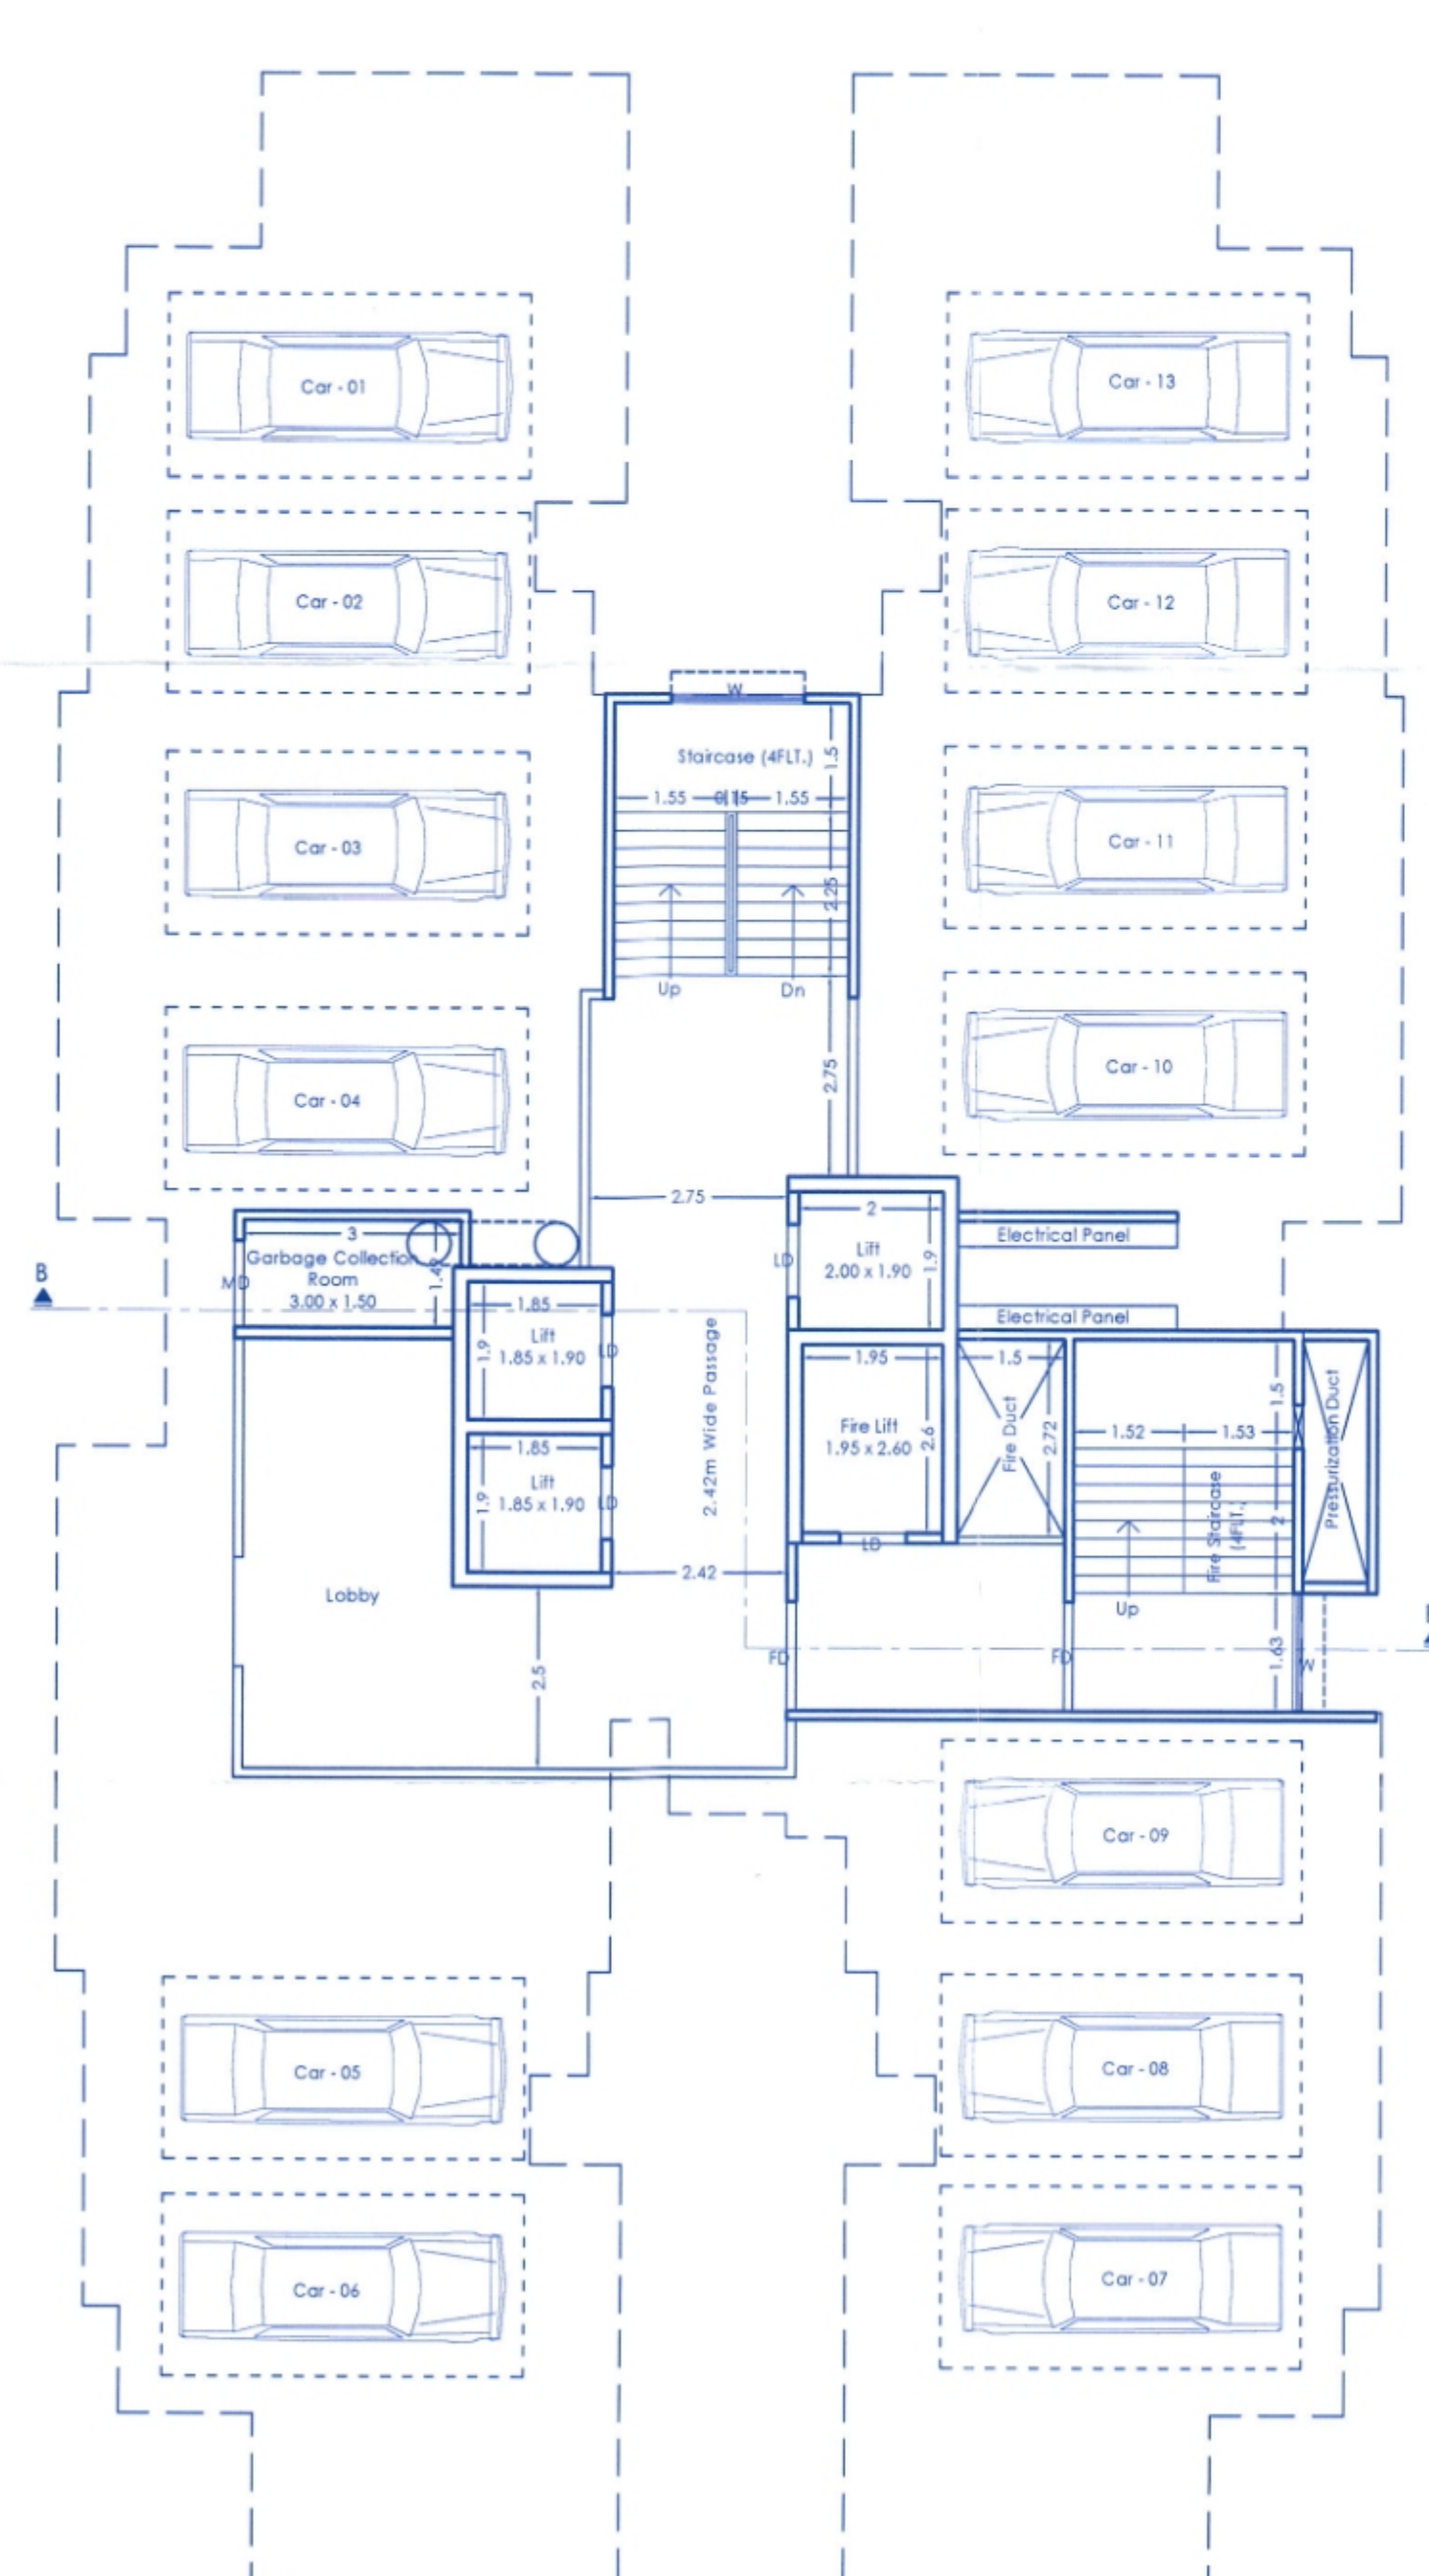

TITLE
PROPOSED RESIDENTIAL BUILDING AT S.NO. 206/2A(P), CTS No. 271, 267(P), 269(P), 270(P), 339(P) AT RAVET, PUNE.

OWNER:
**Mr. Nandkumar Bhalchandra Bhondve &
Samarth Chintamani Properties** through its partner
Nandkumar Bhalchandra Bhondve (POAH).

Architect **VISHAL N. BAFNA**
 वैशाल न. ब. फ. न.
 ARCHITECT, INTERIOR & ENVIRONMENTAL CONSULTANT
 KEDAR ARTS, BRILLIANT, SHIVAJI NAGAR, CHANDIGARH

CONTACT : 09422045344, 09370712824, e-mail: staff.kalpacharya@gmail.com

[illegible]

SIGNATURE _____



				SIGNATURE	
JOB NO.	DRG. NO.	SCALE	DRAWN BY	CHECKED BY	
		1:100	SHRUTI		
INWARD NO.			DATE	20-05-2024	
KEY NO			SHEET NO.	10 / 18	

JC

--	--

SALE

00

DRAW

SHR