
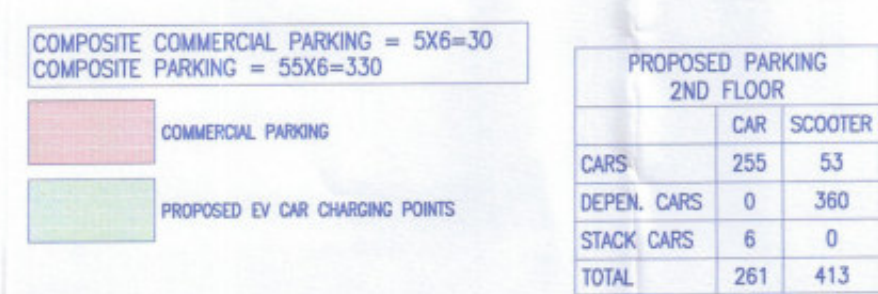


ad/36/2023
 ed in the
 ESTD.
 19/10/82
 PUNE MUNICIPAL CORPORATION
 PUNE-411 008
 For City Engineer
 Building Permission Dept.
 PCMA, Pimpri, Pune-18.

 

2ND FLOOR PLAN
SCALE 1:300

PROJECT		
PROPOSED RESIDENTIAL & COMMERCIAL BUILDING, ON PLOT A1442 OUT OF S.NO.122/1,122/1/A/3,122/2,122/5 AND 122/5/1, VILLAGE WAKAD, TAL-MULSHI, DIST-PUNE.		
OWNER'S NAME		
		
W/S VILAS JAVDEKAR INFINITE DEVELOPERS PVT LTD THROUGH DIRECTOR SARVESH V. JAVDEKAR		
NAME AND SIGNATURE OF ARCHITECT		
		
SAHEER ALAMBE CA/92/14618		
VOUSOIRS		
ARCHITECT AND INTERIOR DESIGNERS. OLD 10 JANHANI APPT., BRONDE COLONY, NR. OLD KARNTATK H. SC., PRADHANA PUNE-4 TEL:-41406399		
NORTH	SCALE 1:300	SHEET NO.
	DEALT BY - KRISHNA CHK BY - TRUPTI	06/50
	05.02.2025	
FILE NO : WNO/WKD/MD/PRB53/0470/2023 SUBJECT TO APPROVAL FROM COMPETENT AUTHORITY		