




WATER CALCULATION (WING E1-E2) (RESI.+INCLUSIVE HOUSING)									
TENEMENT	NO. OF PERSONS/TENEMENT	WATER REQUIRED PER PERSON	O.H.W.T. REQUIRED (LITRS.)	O.H.W.T. CAPACITY REQUIRED (LITRS.)	U.G.T. CAPACITY REQUIRED (LITRS.)
WING E1-E2 (RESI.+INCL. HOUSING)	222	05	135	149850.00	174825.00 + 25000.00	199825.00	(PROVIDED) 199825.00	174825.00 X 2	349650.00
	37	05	135	24975.00				349650.00 + 100000.00	449650.00 (PROVIDED) 449650.00

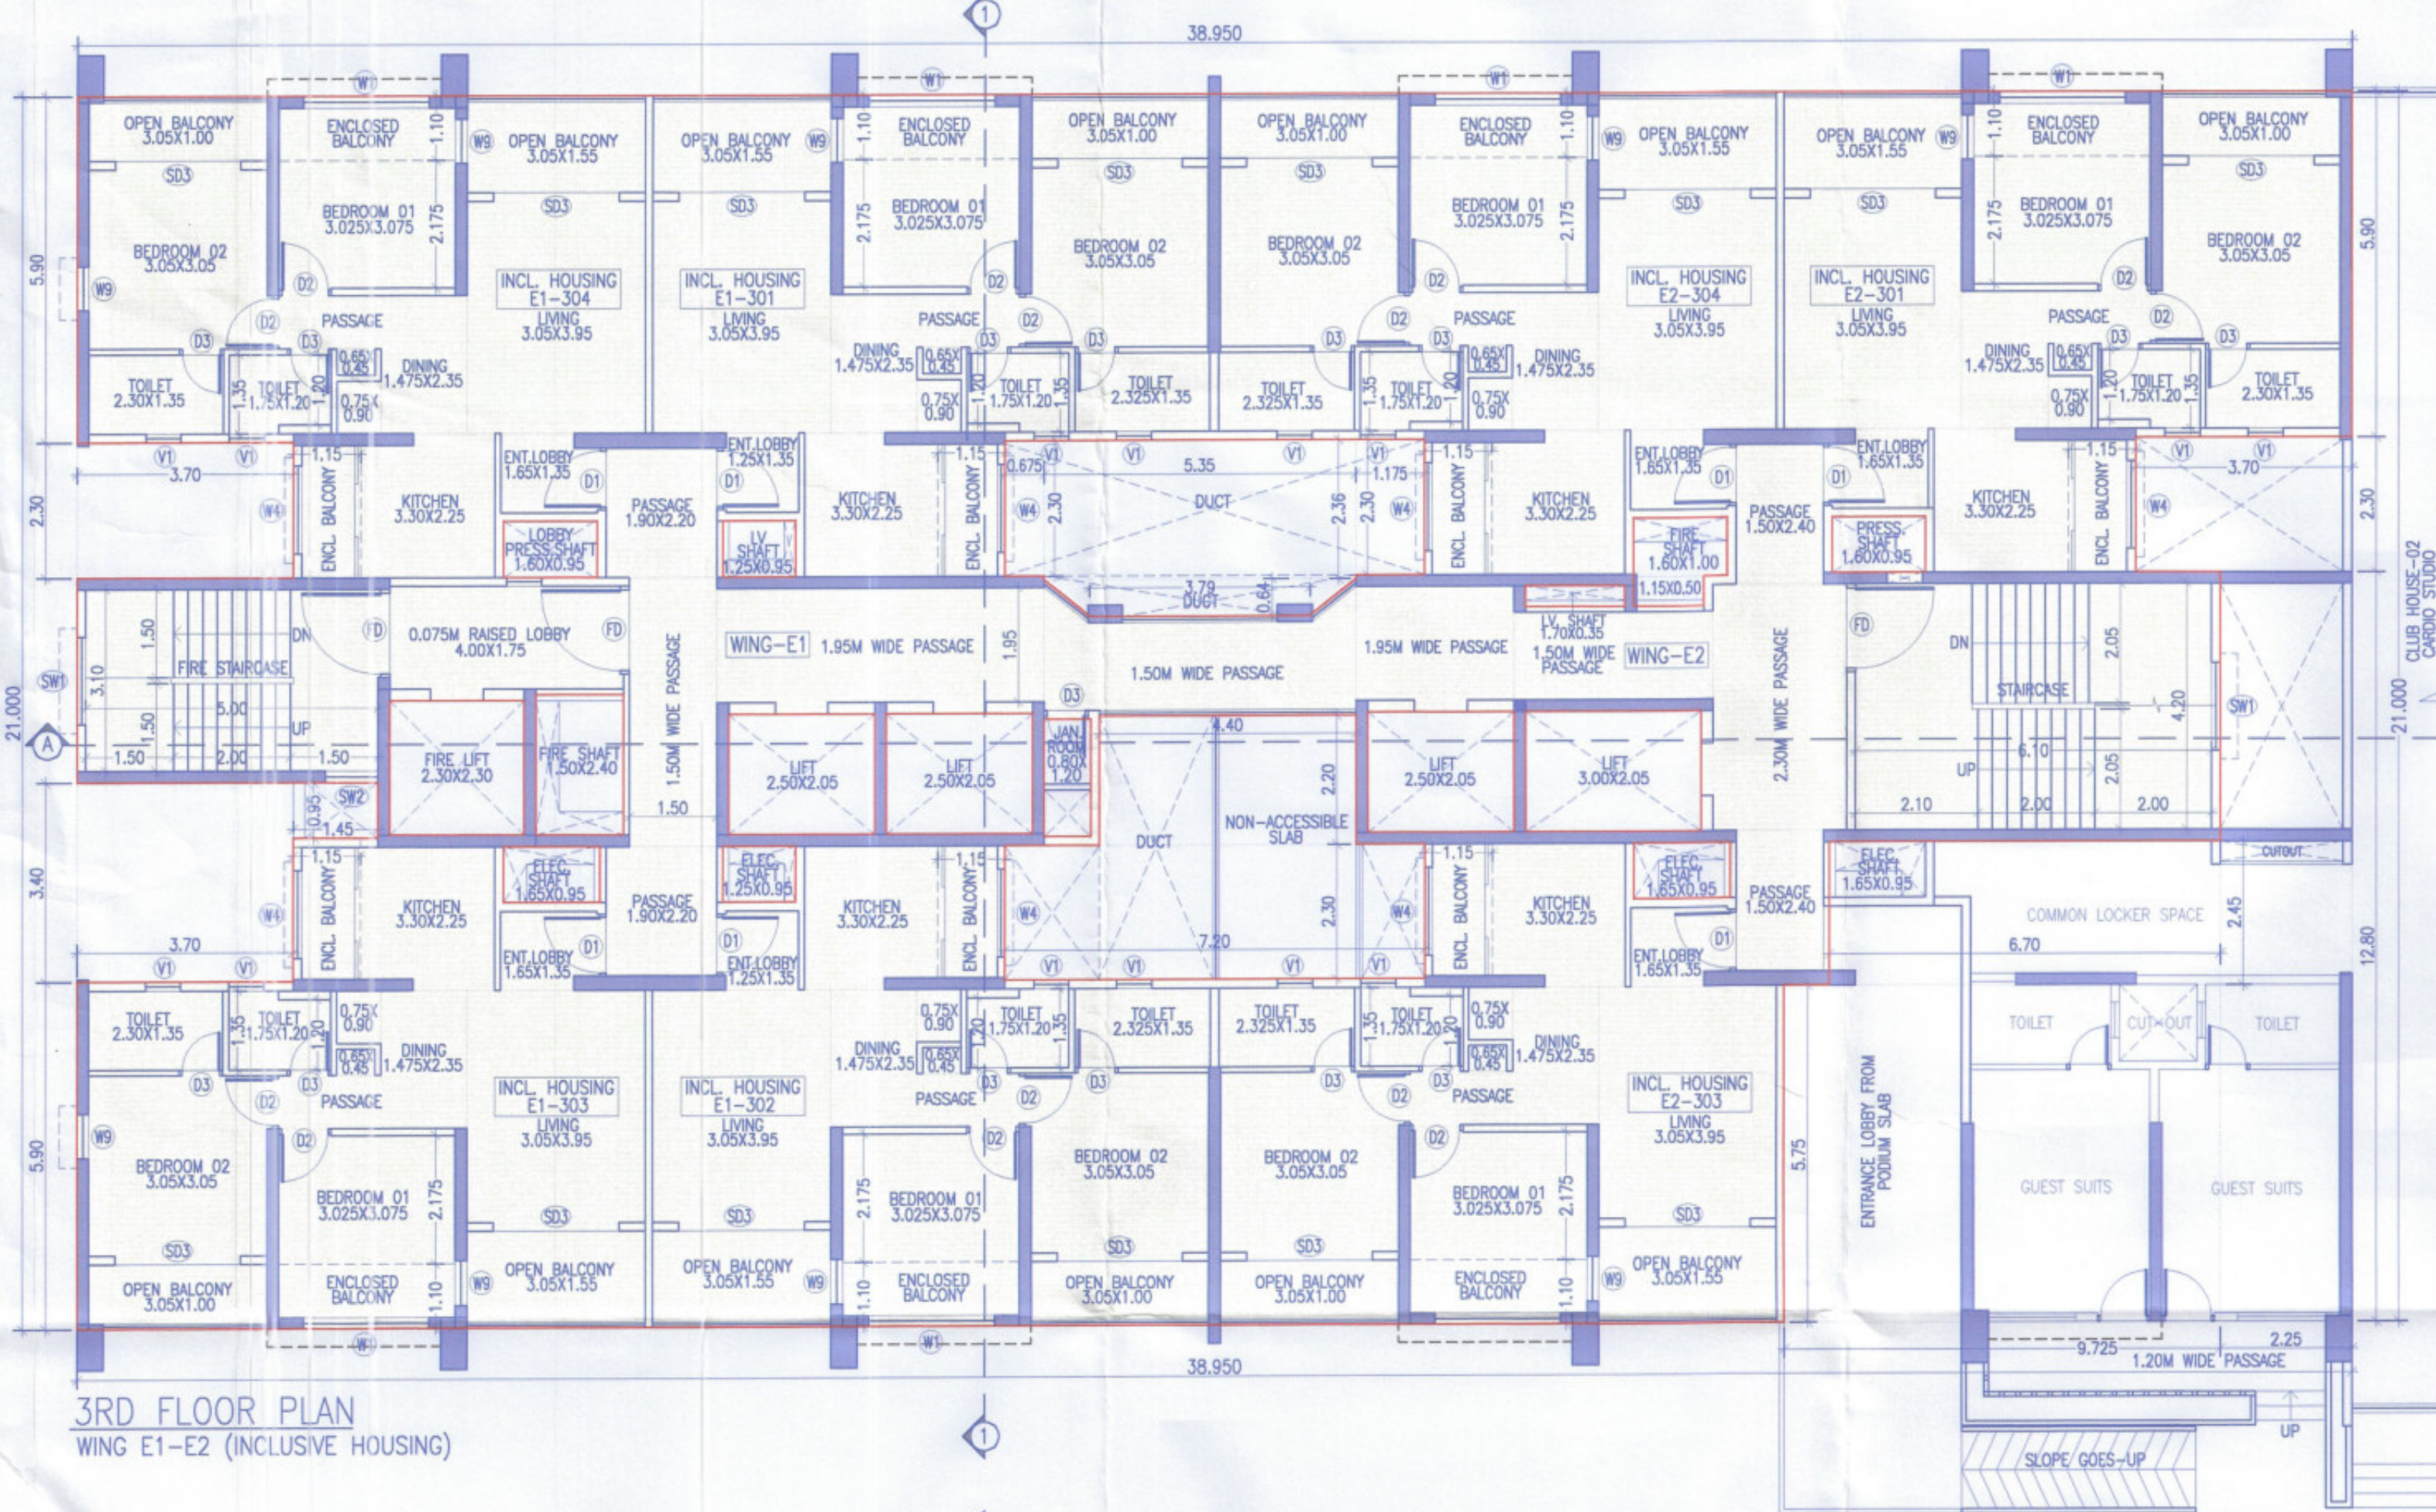

3RD FLOOR PLAN
WING E1-E2 (INCLUSIVE HOUSING)

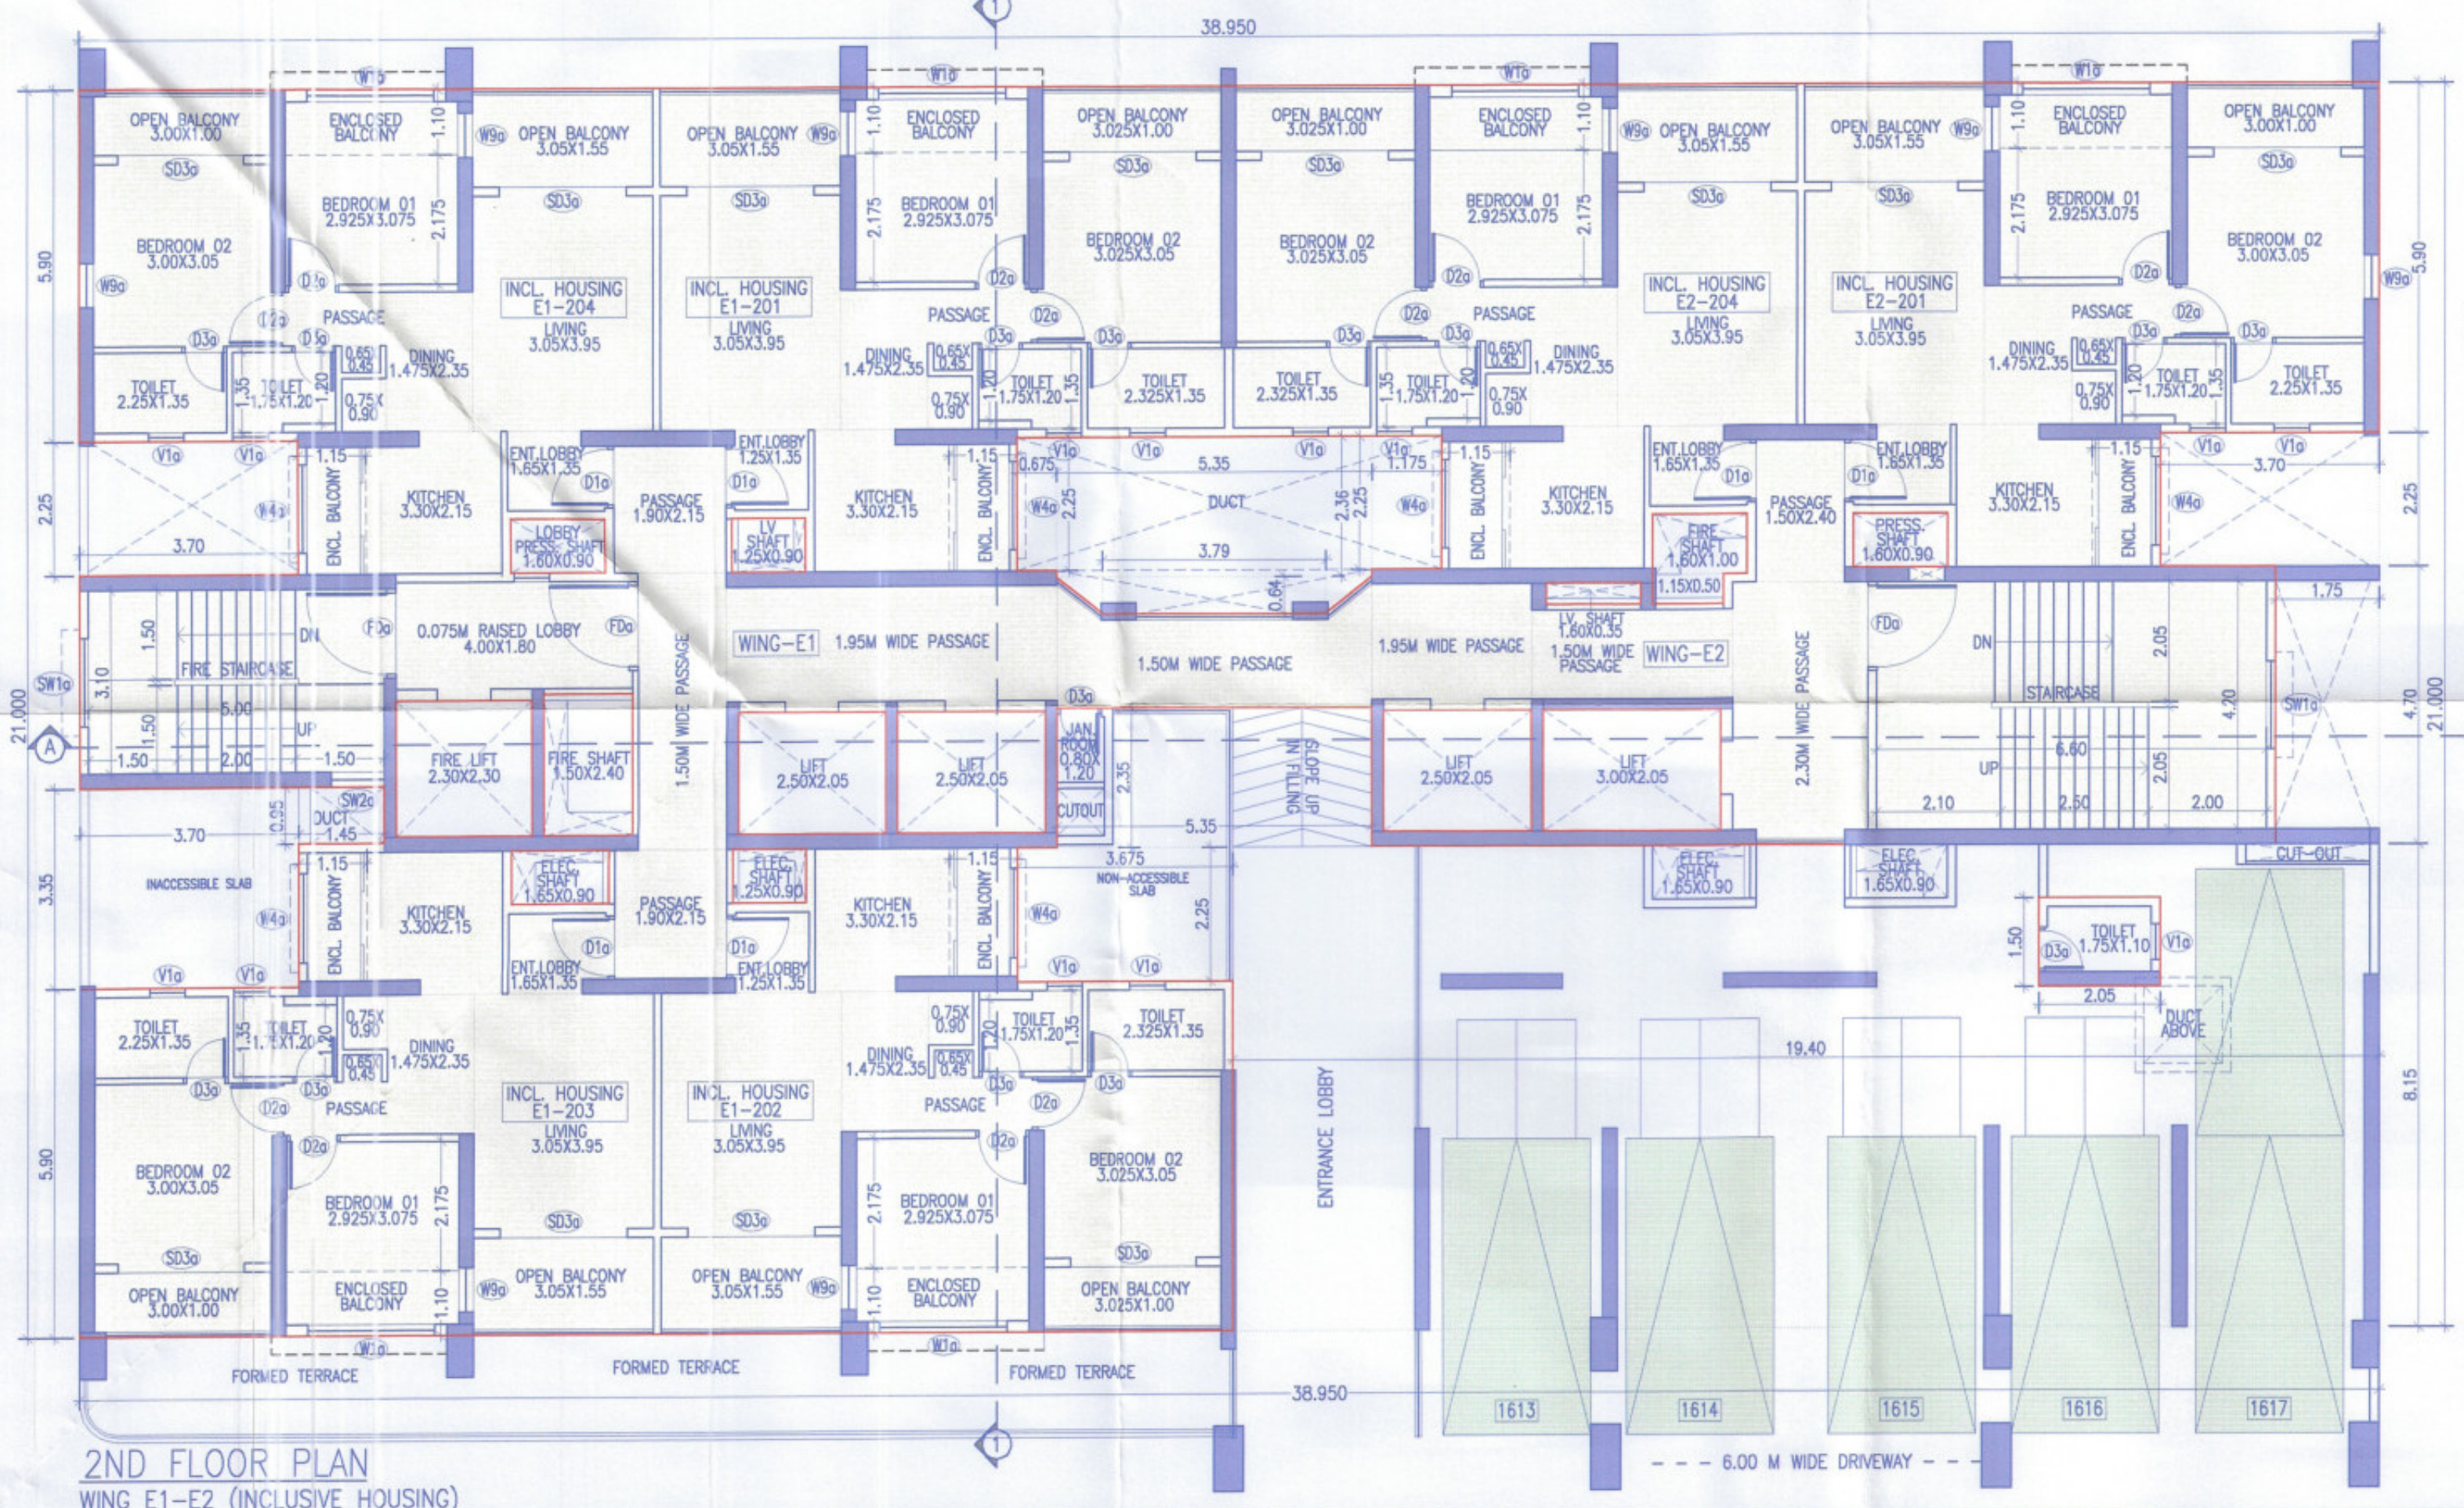


2ND FLOOR PLAN
WING E1-E2 (INCLUSIVE HOUSING)

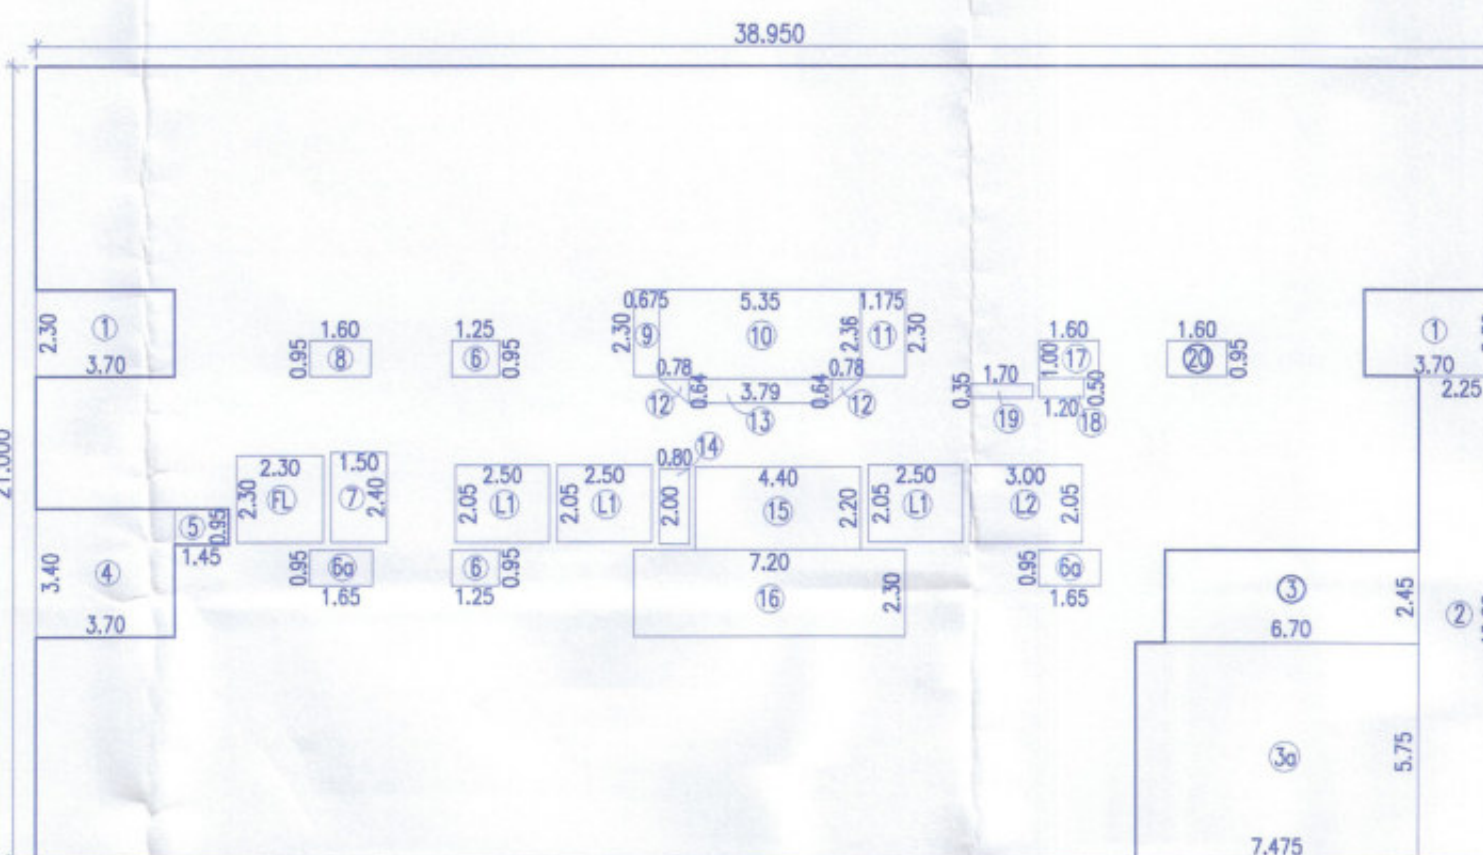

3RD FLOOR AREA KEY PLAN
WING E1-E2 (INCLUSIVE HOUSING) (SCALE 1:200)

BUILT UP AREA CALCULATION FOR 3RD FLOOR (INCLUSIVE HOUSING)									
AREA OF BLOCK ABCD									
A)	38.95	X	21.00	X	1	=	817.95	SQM	
STANDARD DEDUCTION									
1	3.70	X	2.30	X	2	=	17.02	SQM	
2	2.25	X	12.80	X	1	=	28.80	SQM	
3	6.70	X	2.45	X	1	=	16.42	SQM	
3a	7.475	X	5.75	X	1	=	42.98	SQM	
4	3.70	X	3.40	X	1	=	12.58	SQM	
5	1.45	X	0.95	X	1	=	1.38	SQM	
6	1.25	X	0.95	X	2	=	2.38	SQM	
6a	1.85	X	0.95	X	2	=	3.53	SQM	
7	1.50	X	2.40	X	1	=	3.60	SQM	
8	1.80	X	0.95	X	1	=	1.52	SQM	
9	0.675	X	2.30	X	1	=	1.55	SQM	
10	5.35	X	2.36	X	1	=	12.63	SQM	
11	1.175	X	2.30	X	1	=	2.70	SQM	
12	0.78	X	0.64	X	0.50	=	0.50	SQM	
13	3.79	X	0.64	X	1	=	2.43	SQM	
14	0.80	X	2.00	X	1	=	1.60	SQM	
15	4.40	X	2.20	X	1	=	9.68	SQM	
16	7.20	X	2.30	X	1	=	16.56	SQM	
17	1.80	X	1.00	X	1	=	1.80	SQM	
18	1.20	X	0.50	X	1	=	0.60	SQM	
19	1.70	X	0.35	X	1	=	0.60	SQM	
20	1.60	X	0.95	X	1	=	1.52	SQM	
TOTAL						=	181.76	SQM	

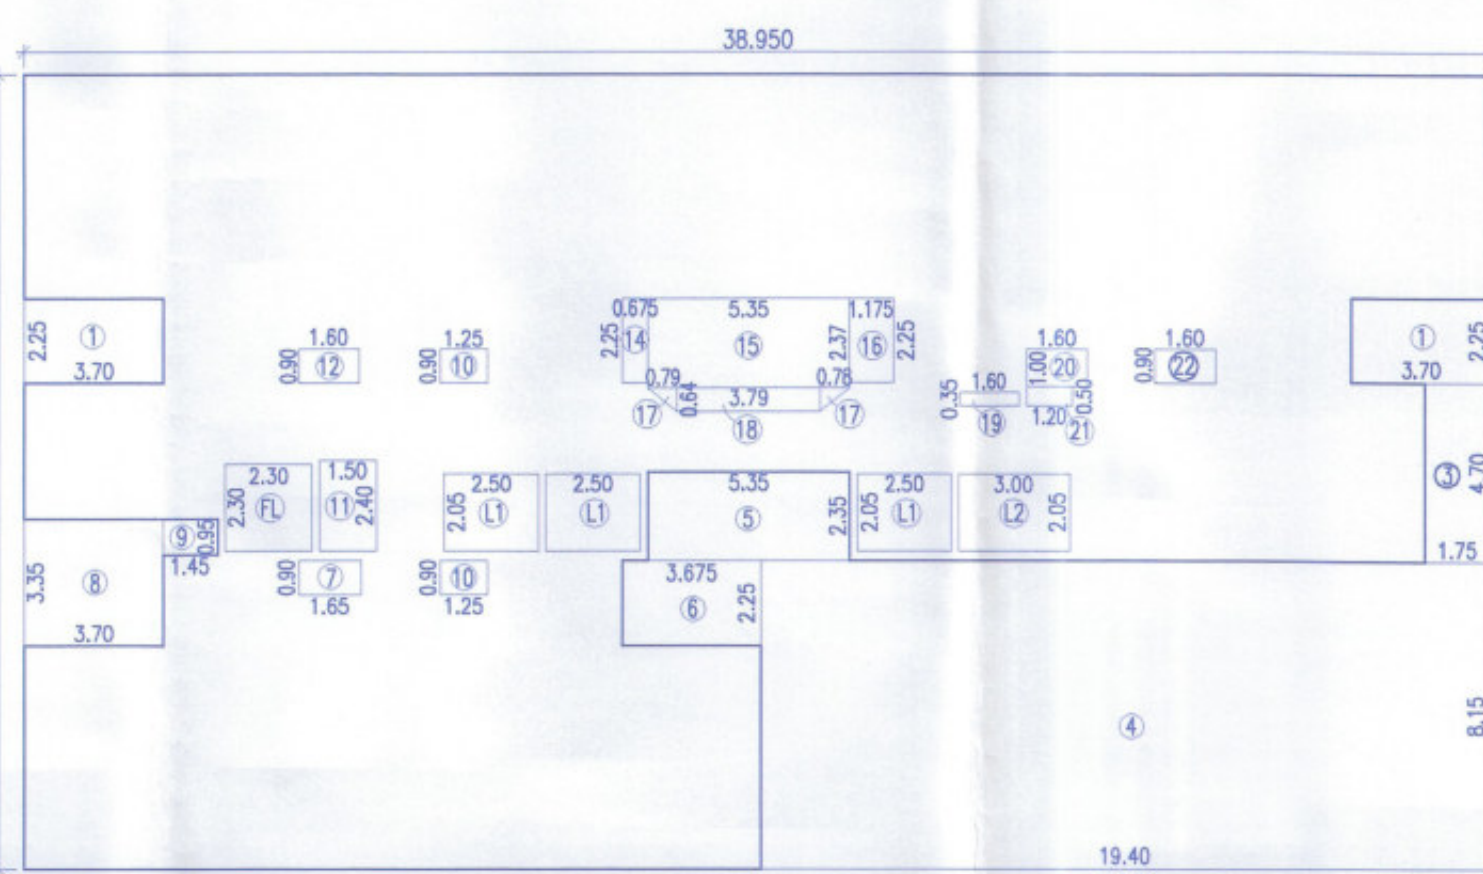

2ND FLOOR AREA KEY PLAN (SCALE 1:200)
WING E1-E2 (INCLUSIVE HOUSING)

BUILT UP AREA CALCULATION FOR 2ND FLOOR (INCLUSIVE HOUSING)									
AREA OF BLOCK ABCD									
A)	38.95	X	21.00	X	1	=	817.95	SQM	
STANDARD DEDUCTION									
1	3.70	X	2.25	X	2	=	16.65	SQM	
3	1.75	X	4.70	X	1	=	8.23	SQM	
4	18.40	X	8.15	X	1	=	158.11	SQM	
5	5.35	X	2.35	X	1	=	12.57	SQM	
6	3.675	X	2.25	X	1	=	8.27	SQM	
8	3.70	X	3.35	X	1	=	12.40	SQM	
7	1.85	X	0.90	X	1	=	1.67	SQM	
9	1.45	X	0.90	X	1	=	1.30	SQM	
10	1.25	X	0.90	X	2	=	2.25	SQM	
11	1.50	X	2.40	X	1	=	3.60	SQM	
12	1.80	X	0.90	X	1	=	1.62	SQM	
14	0.675	X	2.25	X	1	=	1.52	SQM	
15	5.35	X	2.36	X	1	=	12.63	SQM	
16	1.175	X	2.35	X	1	=	2.84	SQM	
17	0.78	X	0.64	X	0.50	=	0.50	SQM	
18	3.79	X	0.64	X	1	=	2.43	SQM	
19	1.60	X	0.35	X	1	=	0.56	SQM	
20	1.60	X	1.00	X	1	=	1.60	SQM	
21	1.20	X	0.50	X	1	=	0.60	SQM	
22	1.60	X	0.90	X	1	=	1.44	SQM	
TOTAL						=	250.23	SQM	

2ND FLOOR AREA KEY PLAN (RESI.)
WING E1-E2 (SCALE 1:200)

BUILT UP AREA CALCULATION FOR 2ND FLOOR (RESI.)									
AREA OF DRIVER'S TOILET									
T	2.05	X	1.50	X	1	=	3.07	SQM	
AREA						=	3.07	SQM	
TOTAL AREA						=	3.07	SQM	

BUILT UP AREA CALCULATION FOR 2ND FLOOR (RESI.)									
AREA OF DRIVER'S TOILET									
T	2.05	X	1.50	X	1	=	3.07	SQM	
AREA						=	3.07	SQM	
TOTAL AREA						=	3.07	SQM	

FORM OF STATEMENT 3 AREA DETAILS OF APARTMENT (WING-E1)									
FLOOR NO.	APARTMENT NO.	CARPET AREA OF APARTMENT (SQ.M.)	CARPET AREA OF OPEN BALCONY (SQ.M.)	CARPET AREA OF ENCLOSED BALCONY (SQ.M.)	CARPET AREA OF AREA OF BALCONY (SQ.M.)
1ST FLOOR	101	49.02	7.70	4.69	7.70	4.69	7.70	4.69	7.70
2ND FLOOR	201	49.02	7.70	4.69	7.70	4.69	7.70	4.69	7.70
3RD FLOOR	301	49.02	7.70	4.69	7.70	4.69	7.70	4.69	7.70
4TH FLOOR	401	49.02	7.70	4.69	7.70	4.69	7.70	4.69	7.70
5TH FLOOR	501	49.02	7.70	4.69	7.70	4.69	7.70	4.69	7.70
6TH FLOOR	601	49.02	7.70	4.69	7.70	4.69	7.70	4.69	7.70
7TH FLOOR	701	49.02	7.70	4.69	7.70	4.69	7.70	4.69	7.70
8TH FLOOR	801	49.02	7.70	4.69	7.70	4.69	7.70	4.69	7.70
9TH FLOOR	901	49.02	7.70	4.69	7.70	4.69	7.70	4.69	7.70
10TH FLOOR	1001	49.02	7.70	4.69	7.70	4.69	7.70	4.69	7.70
11TH FLOOR	1101	49.02	7.70	4.69	7.70	4.69	7.70	4.69	7.70
12TH FLOOR	1201	49.02	7.70	4.69	7.70	4.69	7.70	4.69	7.70
13TH FLOOR	1301	49.02	7.70	4.69	7.70	4.69	7.70	4.69	7.70
14TH FLOOR	1401	49.02	7.70	4.69	7.70	4.69	7.70	4.69	7.70
15TH FLOOR	1501	49.02	7.70	4.69	7.70	4.69	7.70	4.69	7.70
16TH FLOOR	1601	49.02	7.70	4.69	7.70	4.69	7.70	4.69	7.70
17TH FLOOR	1701	49.02	7.70	4.69	7.70	4.69	7.70	4.69	7.70
18TH FLOOR	1801	49.02	7.70	4.69	7.70	4.69	7.70	4.69	7.70
19TH FLOOR	1901	49.02	7.70	4.69	7.70	4.69	7.70	4.69	7.70
20TH FLOOR	2001	49.02	7.70	4.69	7.70	4.69	7.70	4.69	7.70
21ST FLOOR	2101	49.02	7.70	4.69	7.70	4.69	7.70	4.69	7.70
22ND FLOOR	2201	49.02	7.70	4.69	7.70	4.69	7.70	4.69	7.70
23RD FLOOR	2301	49.02	7.70	4.69	7.70	4.69	7.70	4.69	7.70
24TH FLOOR	2401	49.02	7.70	4.69	7.70	4.69	7.70	4.69	7.70
25TH FLOOR	2501	49.02	7.70	4.69	7.70	4.69	7.70	4.69	7.70
26TH FLOOR	2601	49.02	7.70	4.69	7.70	4.69	7.70	4.69	7.70
27TH FLOOR	2701	49.02	7.70	4.69	7.70	4.69	7.70	4.69	7.70
28TH FLOOR	2801	49.02	7.70	4.69	7.70	4.69	7.70	4.69	7.70
29TH FLOOR	2901	49.02	7.70	4.69	7.70	4.69	7.70	4.69	7.70
30TH FLOOR	3001	49.02	7.70	4.69	7.70	4.69	7.70	4.69	7.70
31ST FLOOR	3101	49.02	7.70	4.69	7.70	4.69	7.70	4.69	7.70
32ND FLOOR	3201	49.02	7.70	4.69	7.70	4.69	7.70	4.69	7.70
33RD FLOOR	3301	49.02	7.70	4.69	7.70	4.69	7.70	4.69	7.70
34TH FLOOR	3401	49.02	7.70	4.69	7.70	4.69	7.70	4.69	7.70

FORM OF STATEMENT 3					
AREA DETAILS OF APARTMENT (WING-E2)					
WING NO	FLOOR NO.	APARTMENT NO.	CARPET AREA OF APARTMENT (SQ.M.)	AREA OF OPEN BALCONY (SQ.M.)	AREA OF ENCLOSED BALCONY (SQ.M.)
WING E2	1ST FLOOR	101	49.44	7.67	4.64
		201	49.56	7.70	4.69
	2ND FLOOR	104	49.44	7.67	4.64
		204	49.56	7.70	4.69
	3RD FLOOR	301	49.82	7.72	4.83
		303	49.82	7.72	4.83
		304	49.80	7.72	4.83
	4TH FLOOR	401	49.82	7.72	4.83
		402	49.82	7.72	4.83
		403	49.80	7.72	4.83
		404	49.80	7.72	4.83
		501	49.82	7.72	4.83
WING E2	5TH FLOOR	502	49.82	7.72	4.83
		503	49.80	7.72	4.83
		504	49.80	7.72	4.83
	6TH FLOOR	601	49.82	7.72	4.83
		602	49.82	7.72	4.83
		603	63.47	4.54	---
		604	49.80	7.72	4.83
	7TH FLOOR	701	63.45	4.54	---
		702	63.44	4.54	---
		703	63.47	4.54	---
		704	63.48	4.54	---
	WING E2	8TH FLOOR (R)	801	63.45	4.54
		802	63.44	4.54	---
		803	63.47	4.54	---
		804	63.48	4.54	---
9TH FLOOR		901	63.45	4.54	---
		902	63.44	4.54	---
		903	63.47	4.54	---
		904	63.48	4.54	---
10TH FLOOR		1001	63.45	4.54	---
		1002	63.44	4.54	---
		1003	63.47	4.54	---
		1004	63.48	4.54	---
WING E2	11TH FLOOR	1101	63.45	4.54	---
		1102	63.44	4.54	---
		1103	63.47	4.54	---
		1104	63.48	4.54	---
	12TH FLOOR	1201	63.45	4.54	---
		1202	63.44	4.54	---
		1203	63.47	4.54	---
		1204	63.48	4.54	---
	13TH FLOOR (R)	1301	63.45	4.54	---
		1302	63.44	4.54	---
		1303	63.47	4.54	---
		1304	63.48	4.54	---
WING E2	14TH FLOOR	1401	63.45	4.54	---
		1402	63.44	4.54	---
		1403	63.47	4.54	---
		1404	63.48	4.54	---
	15TH FLOOR	1501	63.45	4.54	---
		1502	63.44	4.54	---
		1503	63.47	4.54	---
		1504	63.48	4.54	---
	16TH FLOOR	1601	63.45	4.54	---
		1602	63.44	4.54	---
		1603	63.47	4.54	---
		1604	63.48	4.54	---
WING E2	17TH FLOOR	1701	63.45	4.54	---
		1702	63.44	4.54	---
		1703	63.47	4.54	---
		1704	63.48	4.54	---
	18TH FLOOR (R)	1801	63.45	4.54	---
		1802	63.44	4.54	---
		1803	63.47	4.54	---
		1804	63.48	4.54	---
	19TH FLOOR	1901	63.45	4.54	---
		1902	63.44	4.54	---
		1903	63.47	4.54	---
		1904	63.48	4.54	---
WING E2	20TH FLOOR	2001	63.45	4.54	---
		2002	63.44	4.54	---
		2003	63.47	4.54	---
		2004	63.48	4.54	---
	21ST FLOOR	2101	63.45	4.54	---
		2102	63.44	4.54	---
		2103	63.47	4.54	---
		2104	63.48	4.54	---
	22ND FLOOR	2201	63.45	4.54	---
		2202	63.44	4.54	---
		2203	63.47	4.54	---
		2204	63.48	4.54	---
WING E2	23RD FLOOR (R)	2301	63.45	4.54	---
		2302	63.44	4.54	---
		2303	63.47	4.54	---
		2304	63.48	4.54	---
	24TH FLOOR	2401	63.45	4.54	---
		2402	63.44	4.54	---
		2403	63.47	4.54	---
		2404	63.48	4.54	---
	25TH FLOOR	2501	63.45	4.54	---
		2502	63.44	4.54	---
		2503	63.47	4.54	---
		2504	63.48	4.54	---
WING E2	26TH FLOOR	2601	63.45	4.54	---
		2602	63.44	4.54	---
		2603	63.47	4.54	---
		2604	63.48	4.54	---
	27TH FLOOR	2701	63.45	4.54	---
		2702	63.44	4.54	---
		2703	63.47	4.54	---
		2704	63.48	4.54	---
	28TH FLOOR (R)	2801	63.45	4.54	---
		2802	63.44	4.54	---
		2803	63.47	4.54	---
		2804	63.48	4.54	---
WING E2	29TH FLOOR	2901	63.45	4.54	---
		2902	63.44	4.54	---
		2903	63.47	4.54	---
		2904	63.48	4.54	---
	30TH FLOOR	3001	63.45	4.54	---
		3002	63.44	4.54	---
		3003	63.47	4.54	---
		3004	63.48	4.54	---
	31ST FLOOR	3101	63.45	4.54	---
		3102	63.44	4.54	---
		3103	63.47	4.54	---
		3104	63.48	4.54	---
WING E2	32ND FLOOR	3201	63.45	4.54	---
		3202	63.44	4.54	---
		3203	63.47	4.54	---
		3204	63.48	4.54	---
	33RD FLOOR (R)	3301	63.45	4.54	---
		3302	63.44	4.54	---
		3303	63.47	4.54	---
		3304	63.48	4.54	---
	34TH FLOOR	3401	63.45	4.54	---
		3402	63.44	4.54	---
		3403	63.47	4.54	---
		3404	63.48	4.54	---