



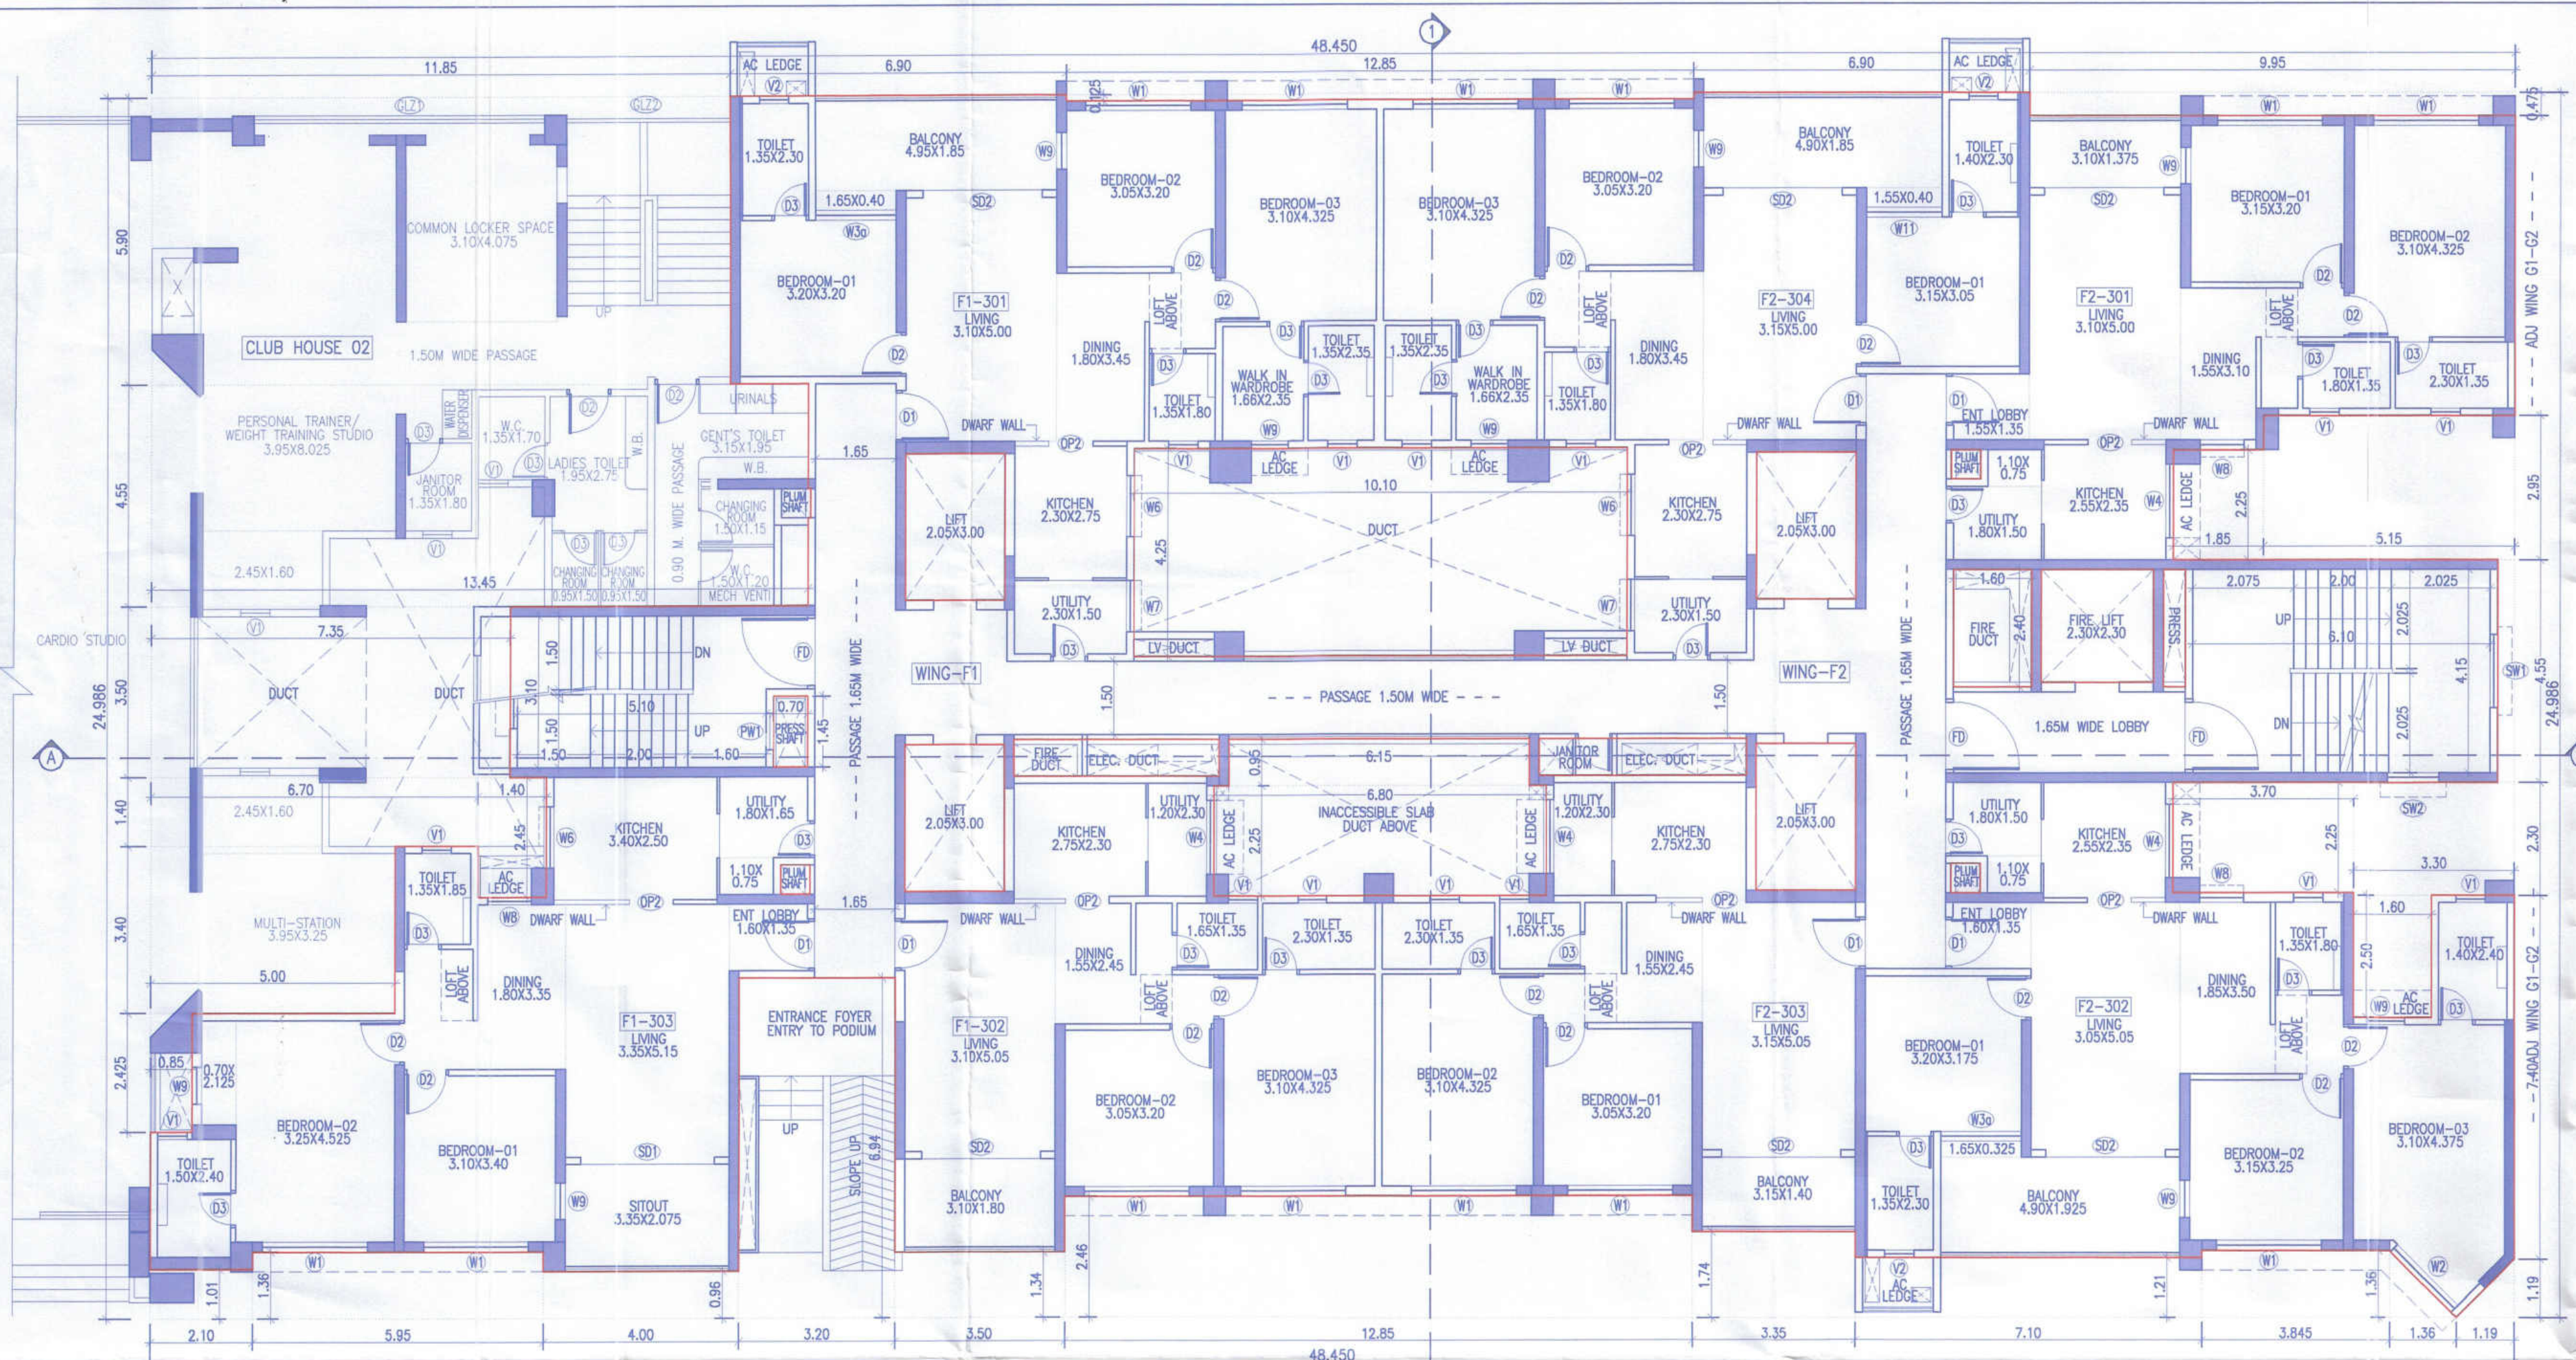

3RD FLOOR PLAN
(WING F1-F2)

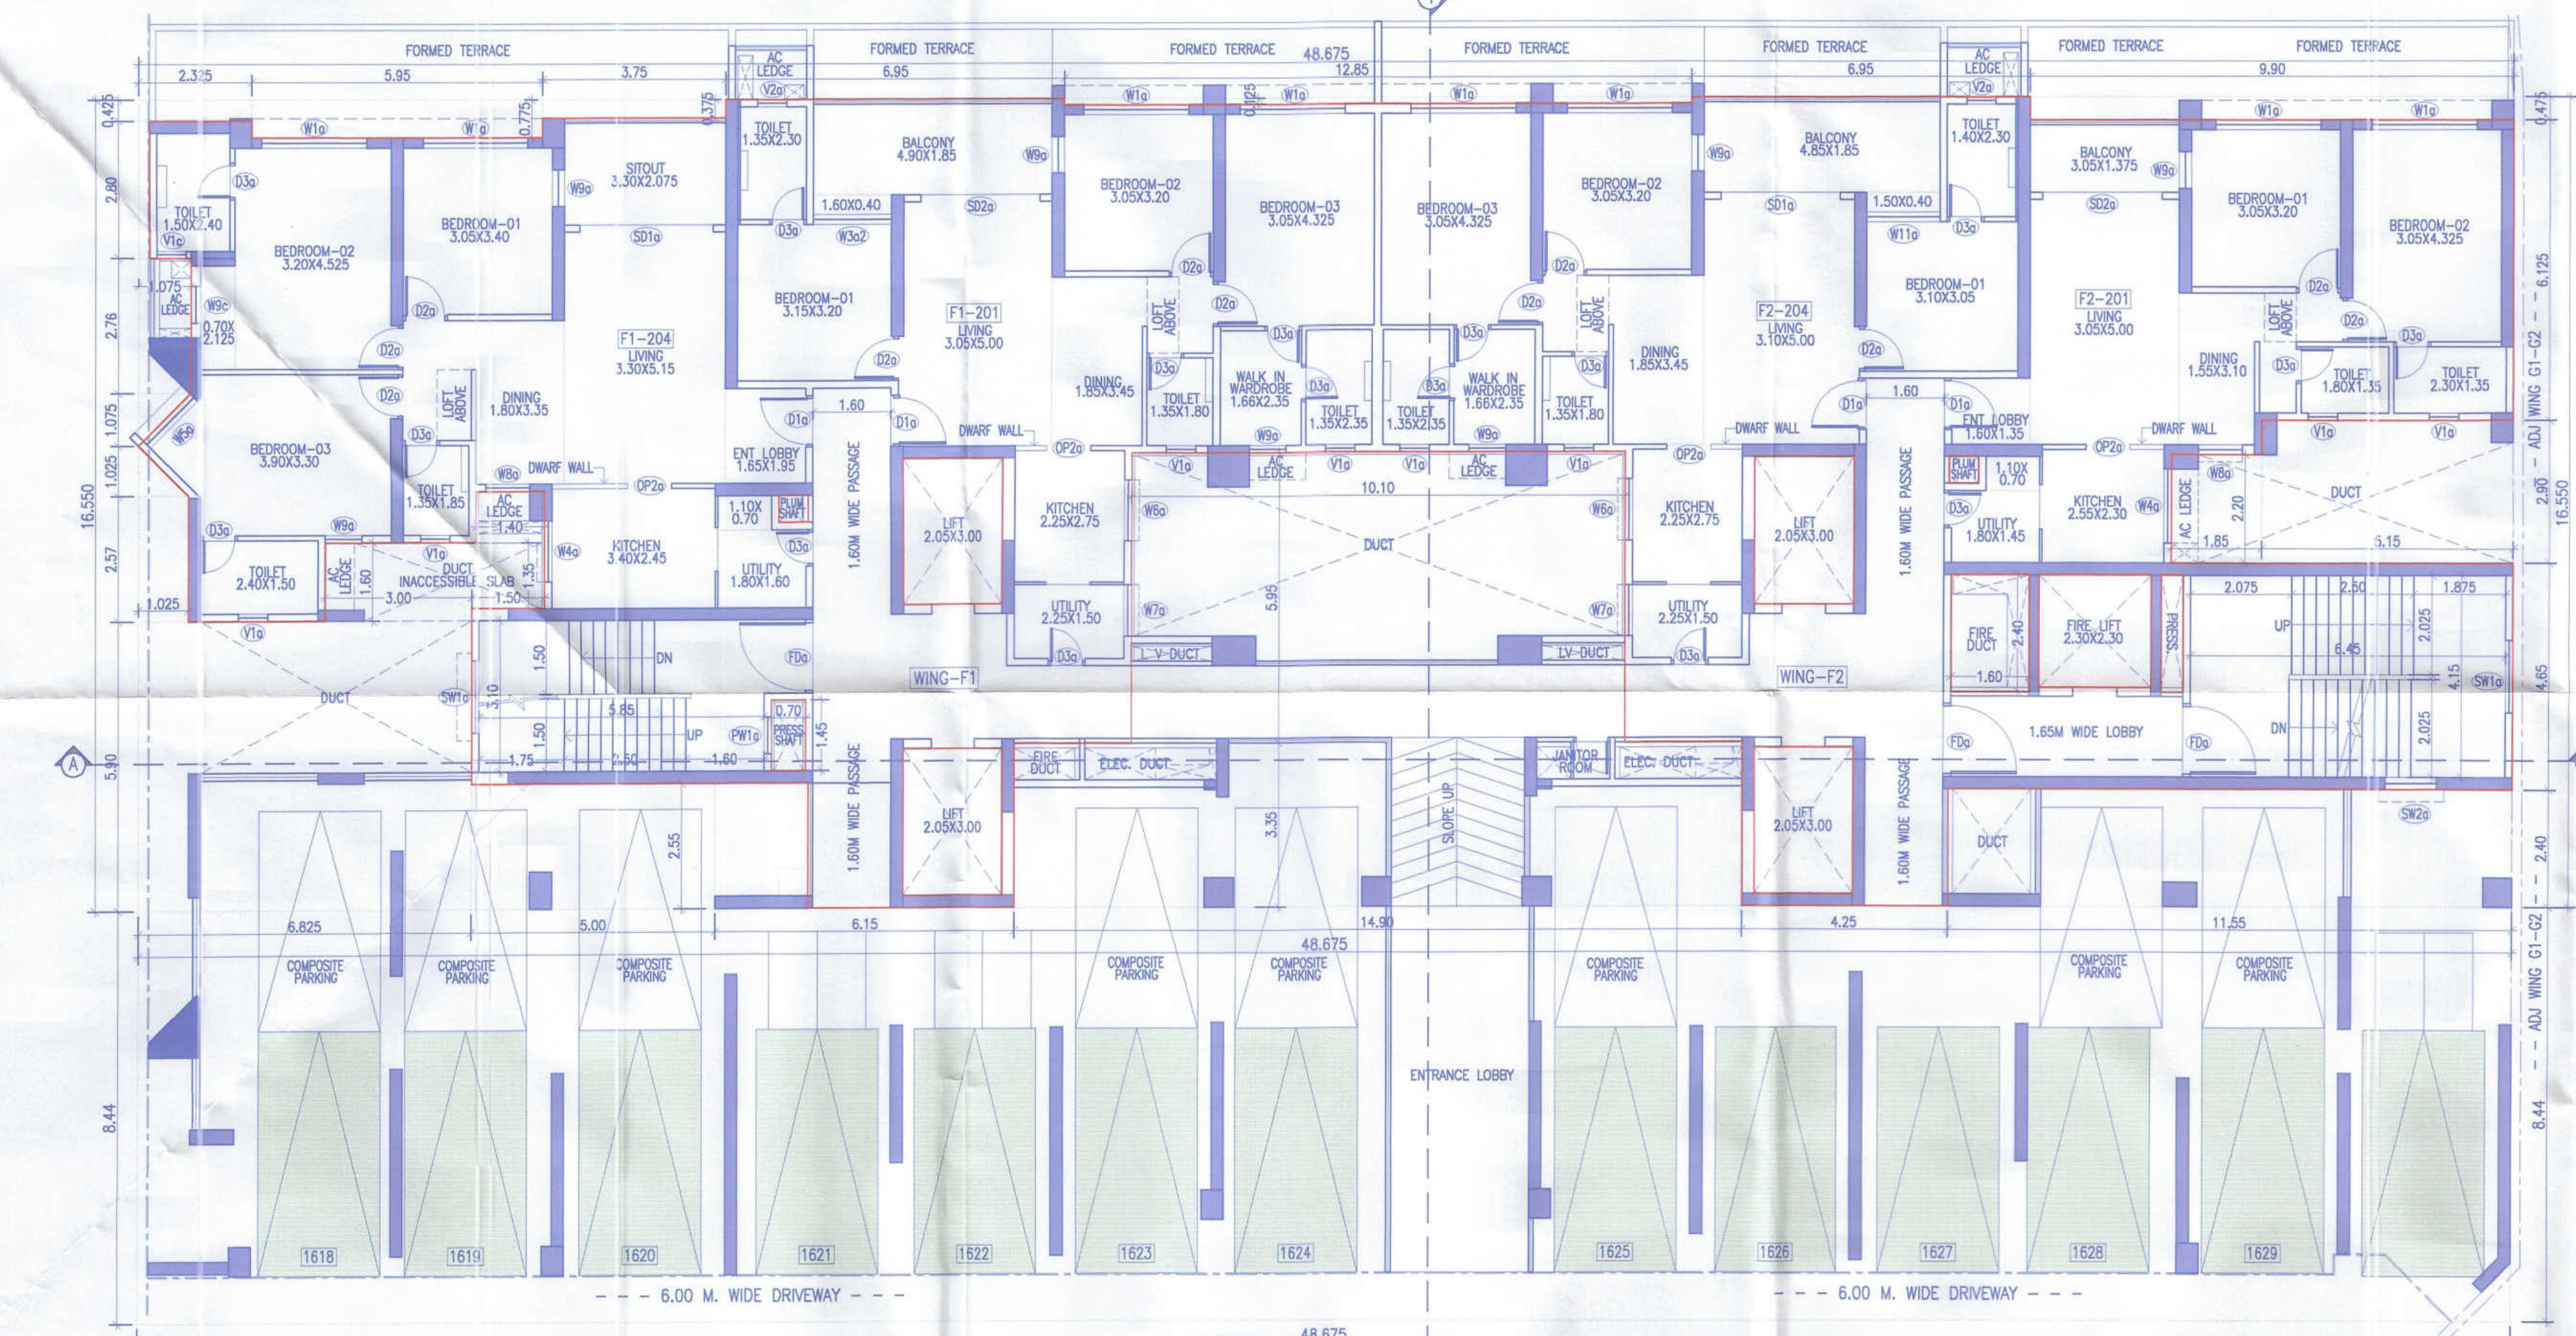


2ND FLOOR PLAN
(WING F1-F2)

BUILT UP AREA CALCULATION FOR												
3RD FLOOR (RESL.)												
AREA OF BLOCK ABCD												
A)	48.45	24.986	X	1	=	1210.57	SQM					
STANDARD DEDUCTION												
1	11.85	X	5.90	X	1	=	69.92	SQM				
2	12.85	X	0.125	X	1	=	1.61	SQM				
3	9.95	X	0.475	X	1	=	4.73	SQM				
4	5.15	X	2.95	X	1	=	15.19	SQM				
5	1.85	X	2.25	X	1	=	4.16	SQM				
6	3.30	X	2.30	X	1	=	7.59	SQM				
7	3.70	X	2.25	X	1	=	8.33	SQM				
8	1.60	X	2.50	X	1	=	4.00	SQM				
9	0.50	X	1.19	X	1	=	0.71	SQM				
10	0.50	X	1.36	X	1	=	0.92	SQM				
11	3.845	X	1.36	X	1	=	5.23	SQM				
12	7.10	X	1.21	X	1	=	8.59	SQM				
13	3.35	X	1.74	X	1	=	5.83	SQM				
14	12.85	X	2.46	X	1	=	31.61	SQM				
15	3.50	X	1.34	X	1	=	4.69	SQM				
16	3.20	X	6.94	X	1	=	22.21	SQM				
17	4.00	X	0.96	X	1	=	3.84	SQM				
18	5.95	X	1.36	X	1	=	8.09	SQM				
19	2.10	X	1.01	X	1	=	2.12	SQM				
20	0.85	X	2.425	X	1	=	2.06	SQM				
21	5.00	X	3.40	X	1	=	17.00	SQM				
22	1.40	X	2.45	X	1	=	3.43	SQM				
23	6.70	X	1.40	X	1	=	9.38	SQM				
24	7.35	X	3.50	X	1	=	25.73	SQM				
25	13.45	X	4.55	X	1	=	61.20	SQM				
26	0.05	X	0.60	X	1	=	0.03	SQM				
27	0.70	X	1.45	X	1	=	1.02	SQM				


28	0.60	X	0.60	X	3	=	1.08	SQM
29	4.20	X	0.75	X	1	=	3.15	SQM
30	6.15	X	0.95	X	1	=	5.84	SQM
31	6.80	X	2.25	X	1	=	15.30	SQM
32	4.25	X	0.75	X	1	=	3.19	SQM
33	10.10	X	0.45	X	1	=	4.54	SQM
34	1.60	X	2.40	X	1	=	3.84	SQM
35	0.45	X	2.40	X	1	=	1.08	SQM
36	0.35	X	4.55	X	1	=	1.59	SQM
TOTAL						=	407.20	SQM
LIFT DEDUCTION								
L1	2.05	X	3.00	X	4	=	24.60	SQM
TOTAL						=	24.60	SQM
FIRE LIFT DEDUCTION								
FL	2.30	X	2.30	X	1	=	5.29	SQM
TOTAL						=	5.29	SQM
TOTAL DEDUCTIONS						=	437.09	SQM
NET AREA	1210.57	-	437.09	=		=	773.48	SQM

FORM OF STATEMENT 3				
AREA DETAILS OF APARTMENT (WING-F1)				
WING NO	FLOOR NO.	APARTMENT NO	CARPET AREA OF APARTMENT (SQ.M.)	AREA OF BALCONY/STOUT ATTACHED TO APARTMENT (SQ.M.)
WING F1	2ND FLOOR	201	84.82	9.66
		204	97.05	6.81
	3RD FLOOR	301	84.85	9.77
		302	63.36	5.55
		303	77.59	6.91

FORM OF STATEMENT 3				
AREA DETAILS OF APARTMENT (WING-F2)				
WING NO	FLOOR NO.	APARTMENT NO	CARPET AREA OF APARTMENT (SQ.M.)	AREA OF BALCONY/SITOUT ATTACHED TO APARTMENT (SQ.M.)
WING F2	2ND FLOOR	201	66.60	4.16
		204	84.52	9.52
	3RD FLOOR	301	67.23	4.23
		302	85.11	9.92
		303	63.62	4.38
		304	84.54	9.64

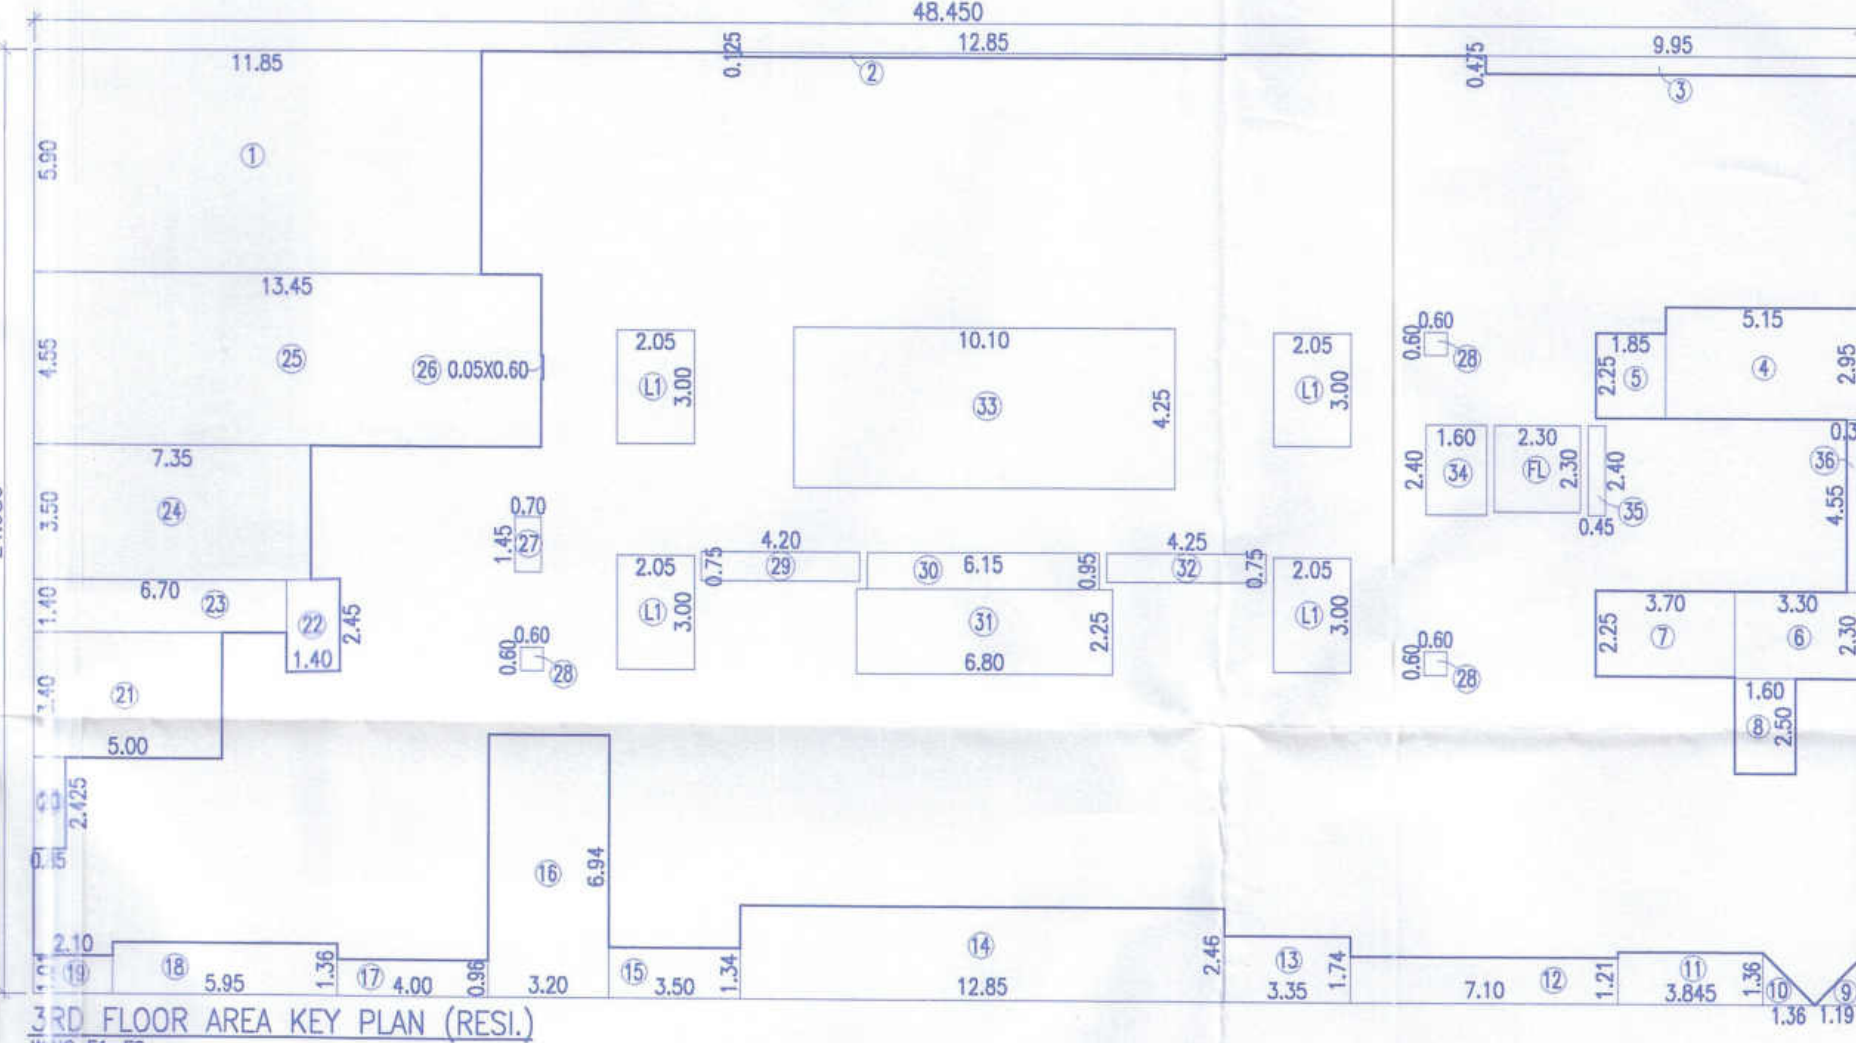

3RD FLOOR AREA KEY PLAN (RESL.)
WING F1-F2
SCALE 1:200

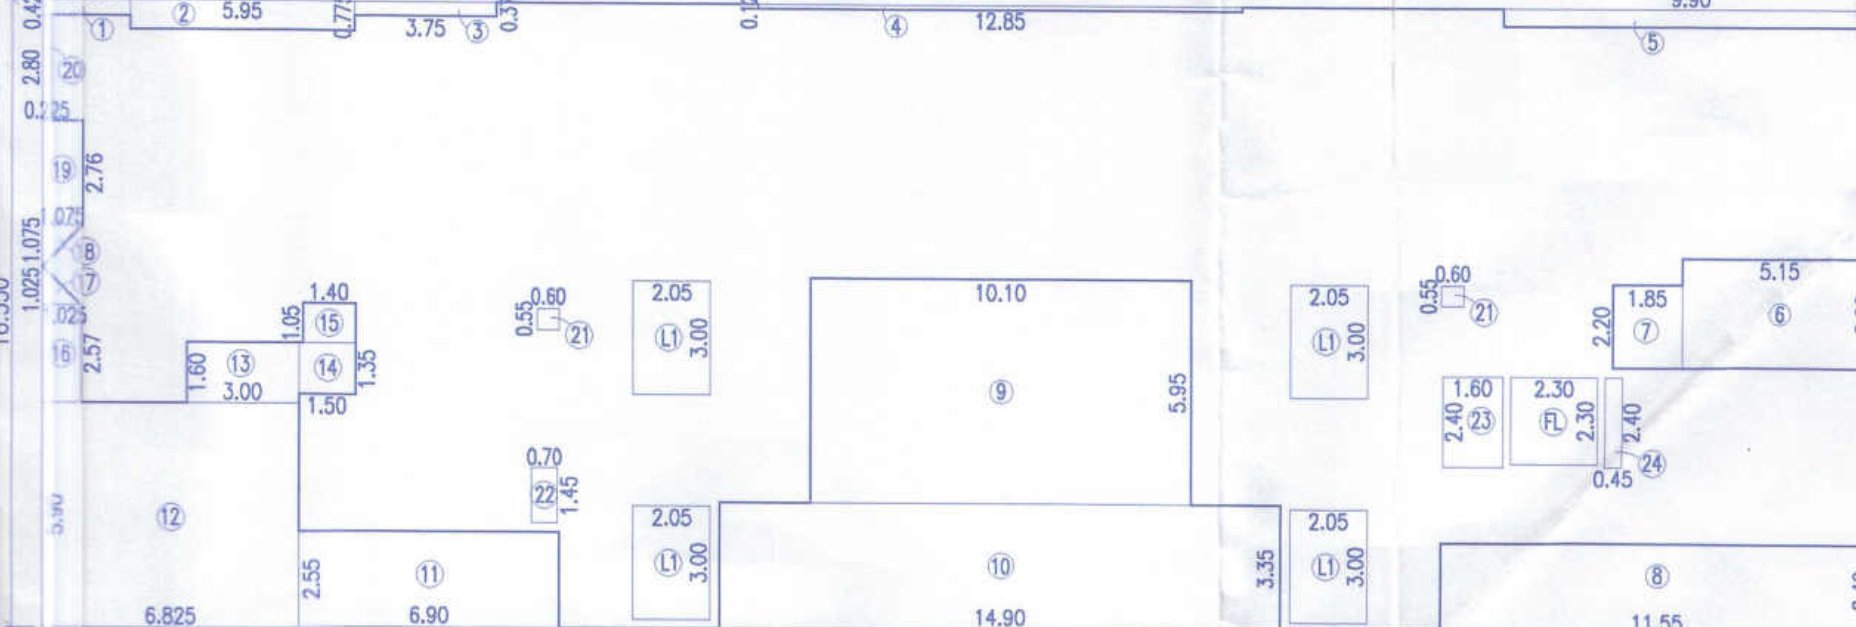

2ND FLOOR AREA KEY PLAN (RESL.)
WING F1-F2
SCALE 1:200

BUILT UP AREA CALCULATION FOR 2ND FLOOR (RESL.)									
AREA OF BLOCK ABCD									
A)	46.675	X	16.55	X	1	=	806.57	SQM	
STANDARD DEDUCTION									
1	2.325	X	0.425	X	1	=	0.99	SQM	
2	5.95	X	0.775	X	1	=	4.61	SQM	
3	3.75	X	0.375	X	1	=	1.41	SQM	
4	12.85	X	0.125	X	1	=	1.61	SQM	
5	9.90	X	0.475	X	1	=	4.70	SQM	
6	5.15	X	2.90	X	1	=	14.94	SQM	
7	1.85	X	2.20	X	1	=	4.07	SQM	
8	11.55	X	2.40	X	1	=	27.72	SQM	
9	10.10	X	5.95	X	1	=	60.10	SQM	
10	14.90	X	3.35	X	1	=	49.92	SQM	
11	6.90	X	2.55	X	1	=	17.60	SQM	
12	6.825	X	5.90	X	1	=	40.27	SQM	
13	3.00	X	1.60	X	1	=	4.80	SQM	
14	1.50	X	1.35	X	1	=	2.03	SQM	
15	1.40	X	1.05	X	1	=	1.47	SQM	
16	1.025	X	2.57	X	1	=	2.63	SQM	
17	0.50	X	1.025	X	1	=	0.53	SQM	
18	0.50	X	1.075	X	1	=	0.58	SQM	
19	1.075	X	2.76	X	1	=	2.97	SQM	
20	0.225	X	2.80	X	1	=	0.63	SQM	
21	0.60	X	0.55	X	2	=	0.66	SQM	
22	0.70	X	1.45	X	1	=	1.02	SQM	
23	1.60	X	2.40	X	1	=	3.84	SQM	
24	0.45	X	2.40	X	1	=	1.08	SQM	
TOTAL							=	250.14	SQM

LIFT DEDUCTION									
L1		2.05	X	3.00	X	4	=	24.60	SQM
TOTAL							=	24.80	
FIRE LIFT DEDUCTION									
FL		2.30	X	2.30	X	1	=	5.29	SQM
TOTAL							=	5.29	SQM
TOTAL DEDUCTIONS							=	280.03	SQM
NET AREA	805.57	-	280.03				=	525.55	SQM