


WING 'G1-G2'	46/50
STAMP OF APPROVAL	
SANCTIONED NO. B.P./WAKAD/143/2023 DATED:13/09/2023	
SANCTIONED NO. B.P./WAKAD/179/2023 DATED:09/11/2023	
SANCTIONED NO. B.P./WAKAD/85/2024 DATED:24/06/2024	
SANCTIONED NO. B.P./WAKAD/122/2024 DATED:03/10/2024	
SANCTIONED NO. B.P./WAKAD/159/2024 DATED:27/12/2024	

Sanctioned No. B.P./Wakad/36/2025
Subject to conditions mentioned in the
Office Order No.
aven dated 26/3/25
Pimpri
Date: 26/3/2025




O. C. Signed by
City Engineer

City Engineer
Building Permission Dept.
Pimpri, Pune-18

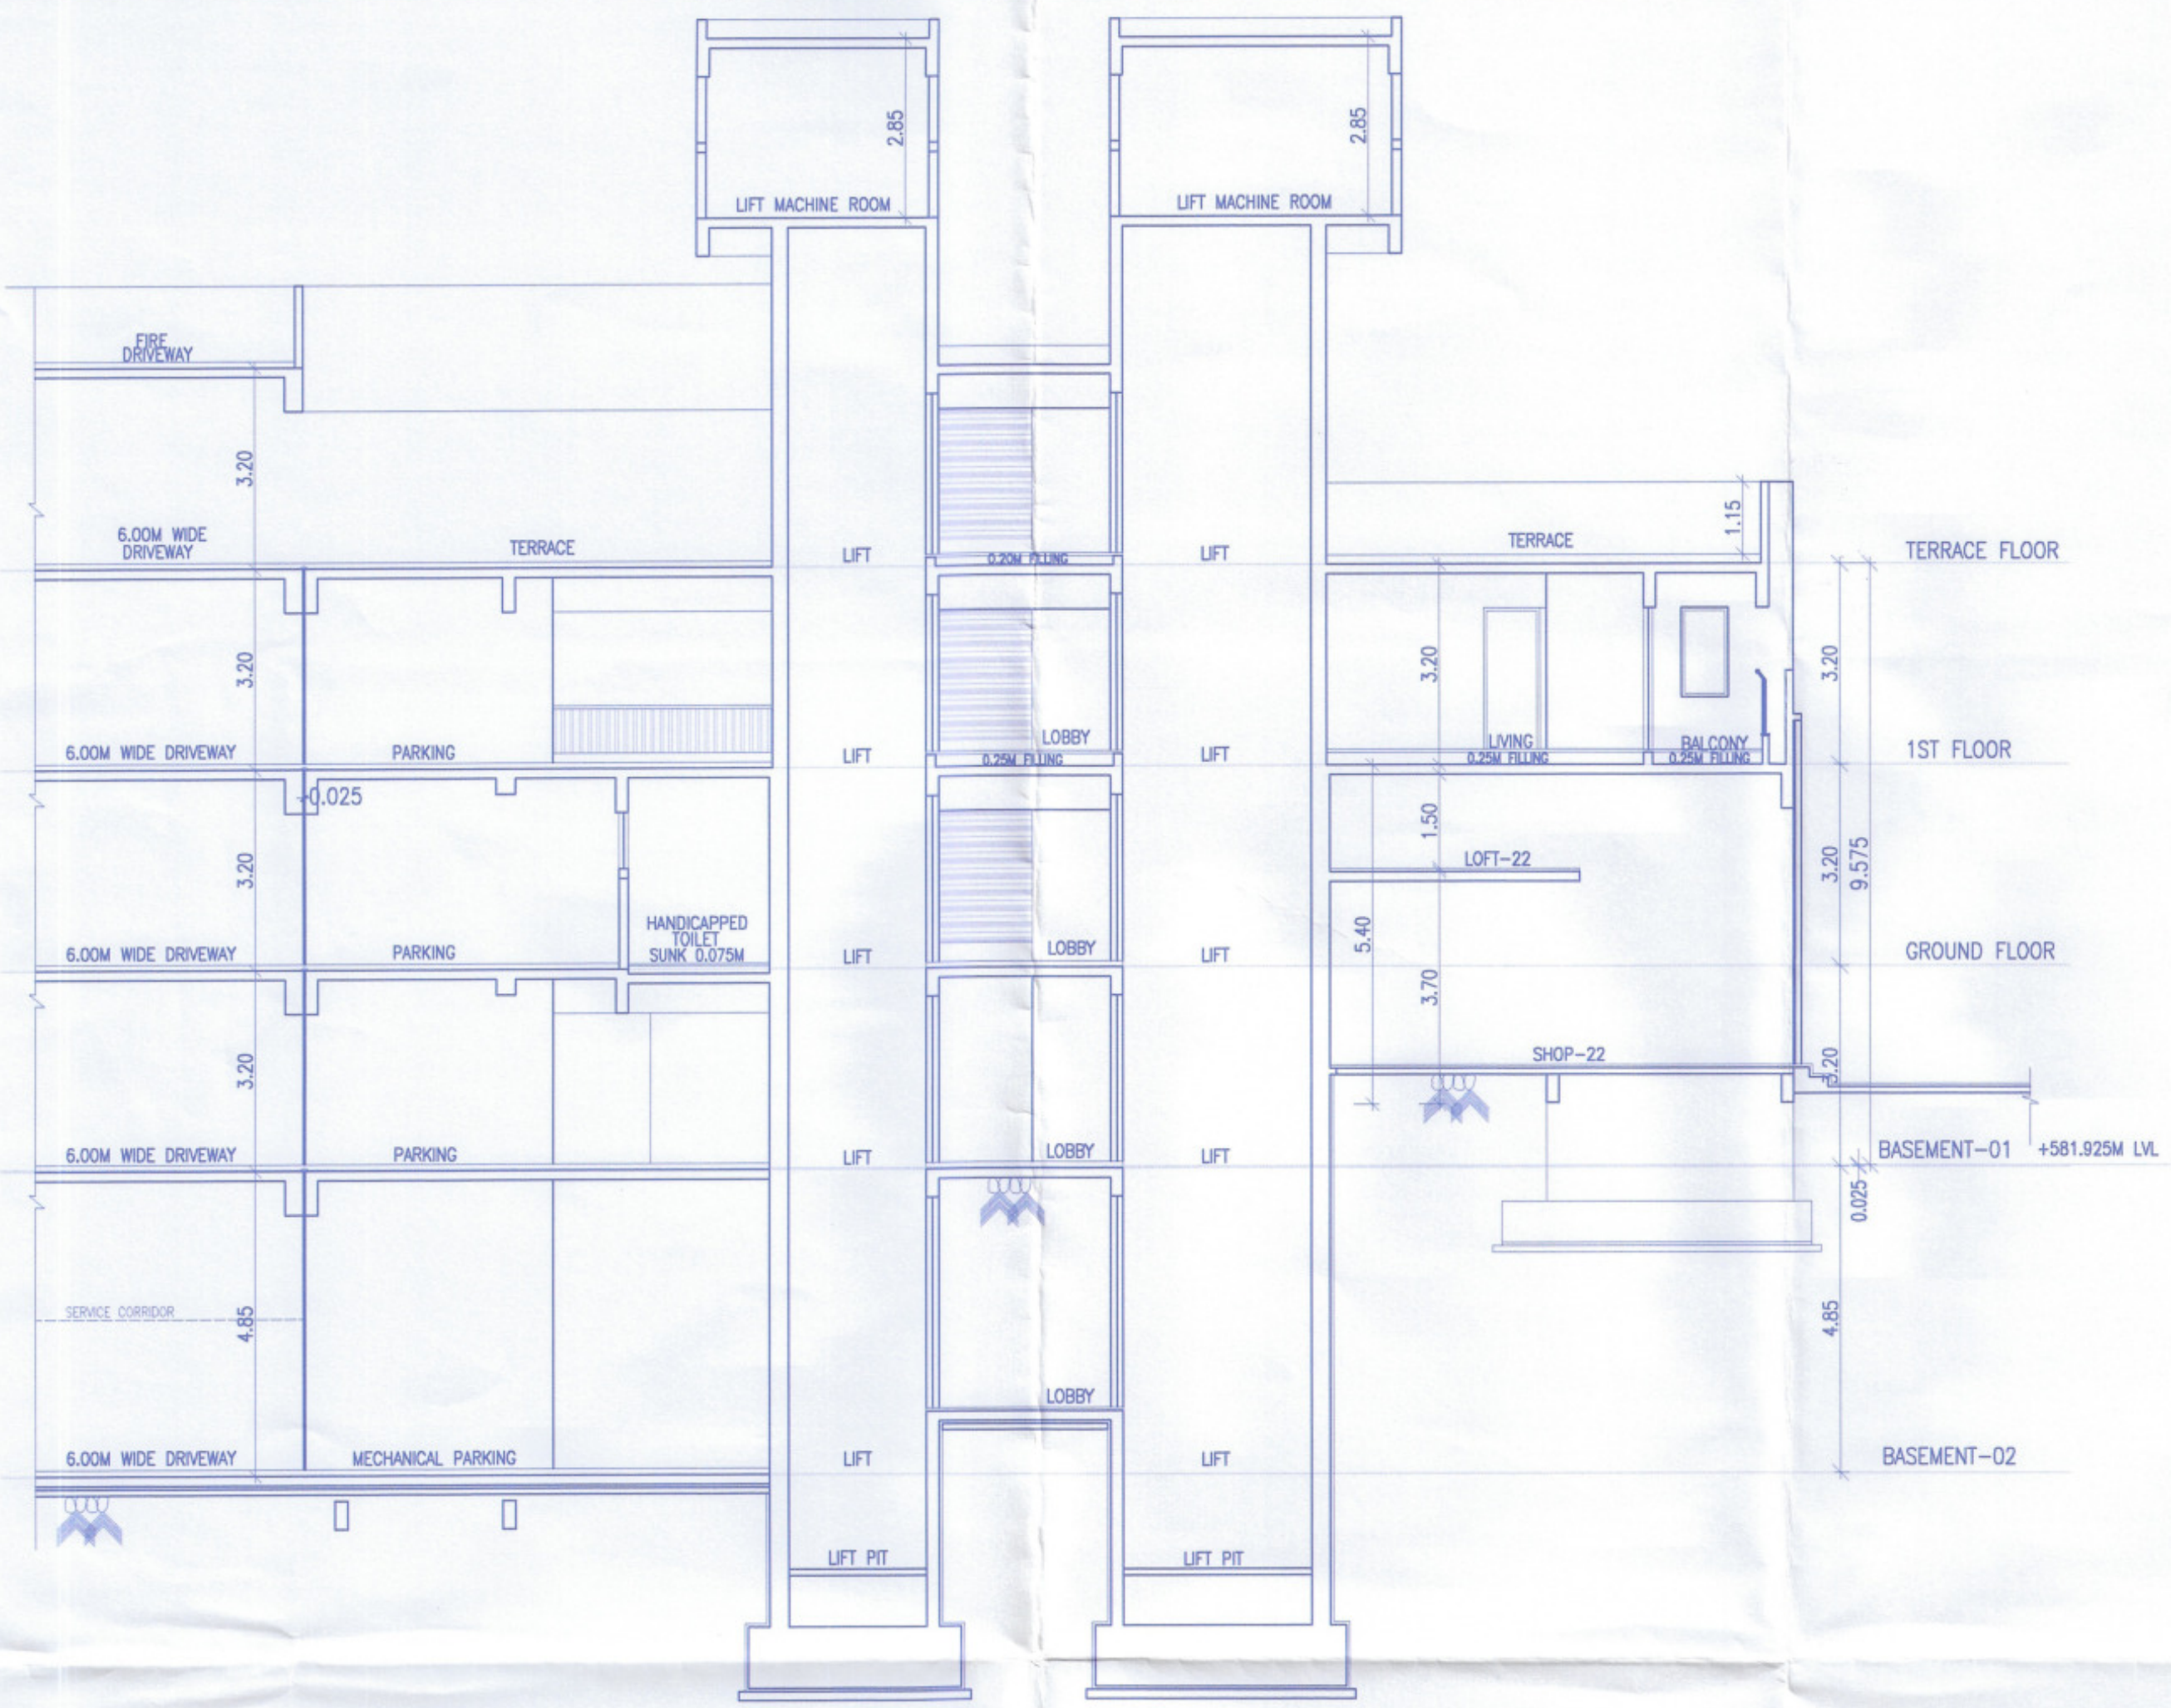

SECTION 1-1

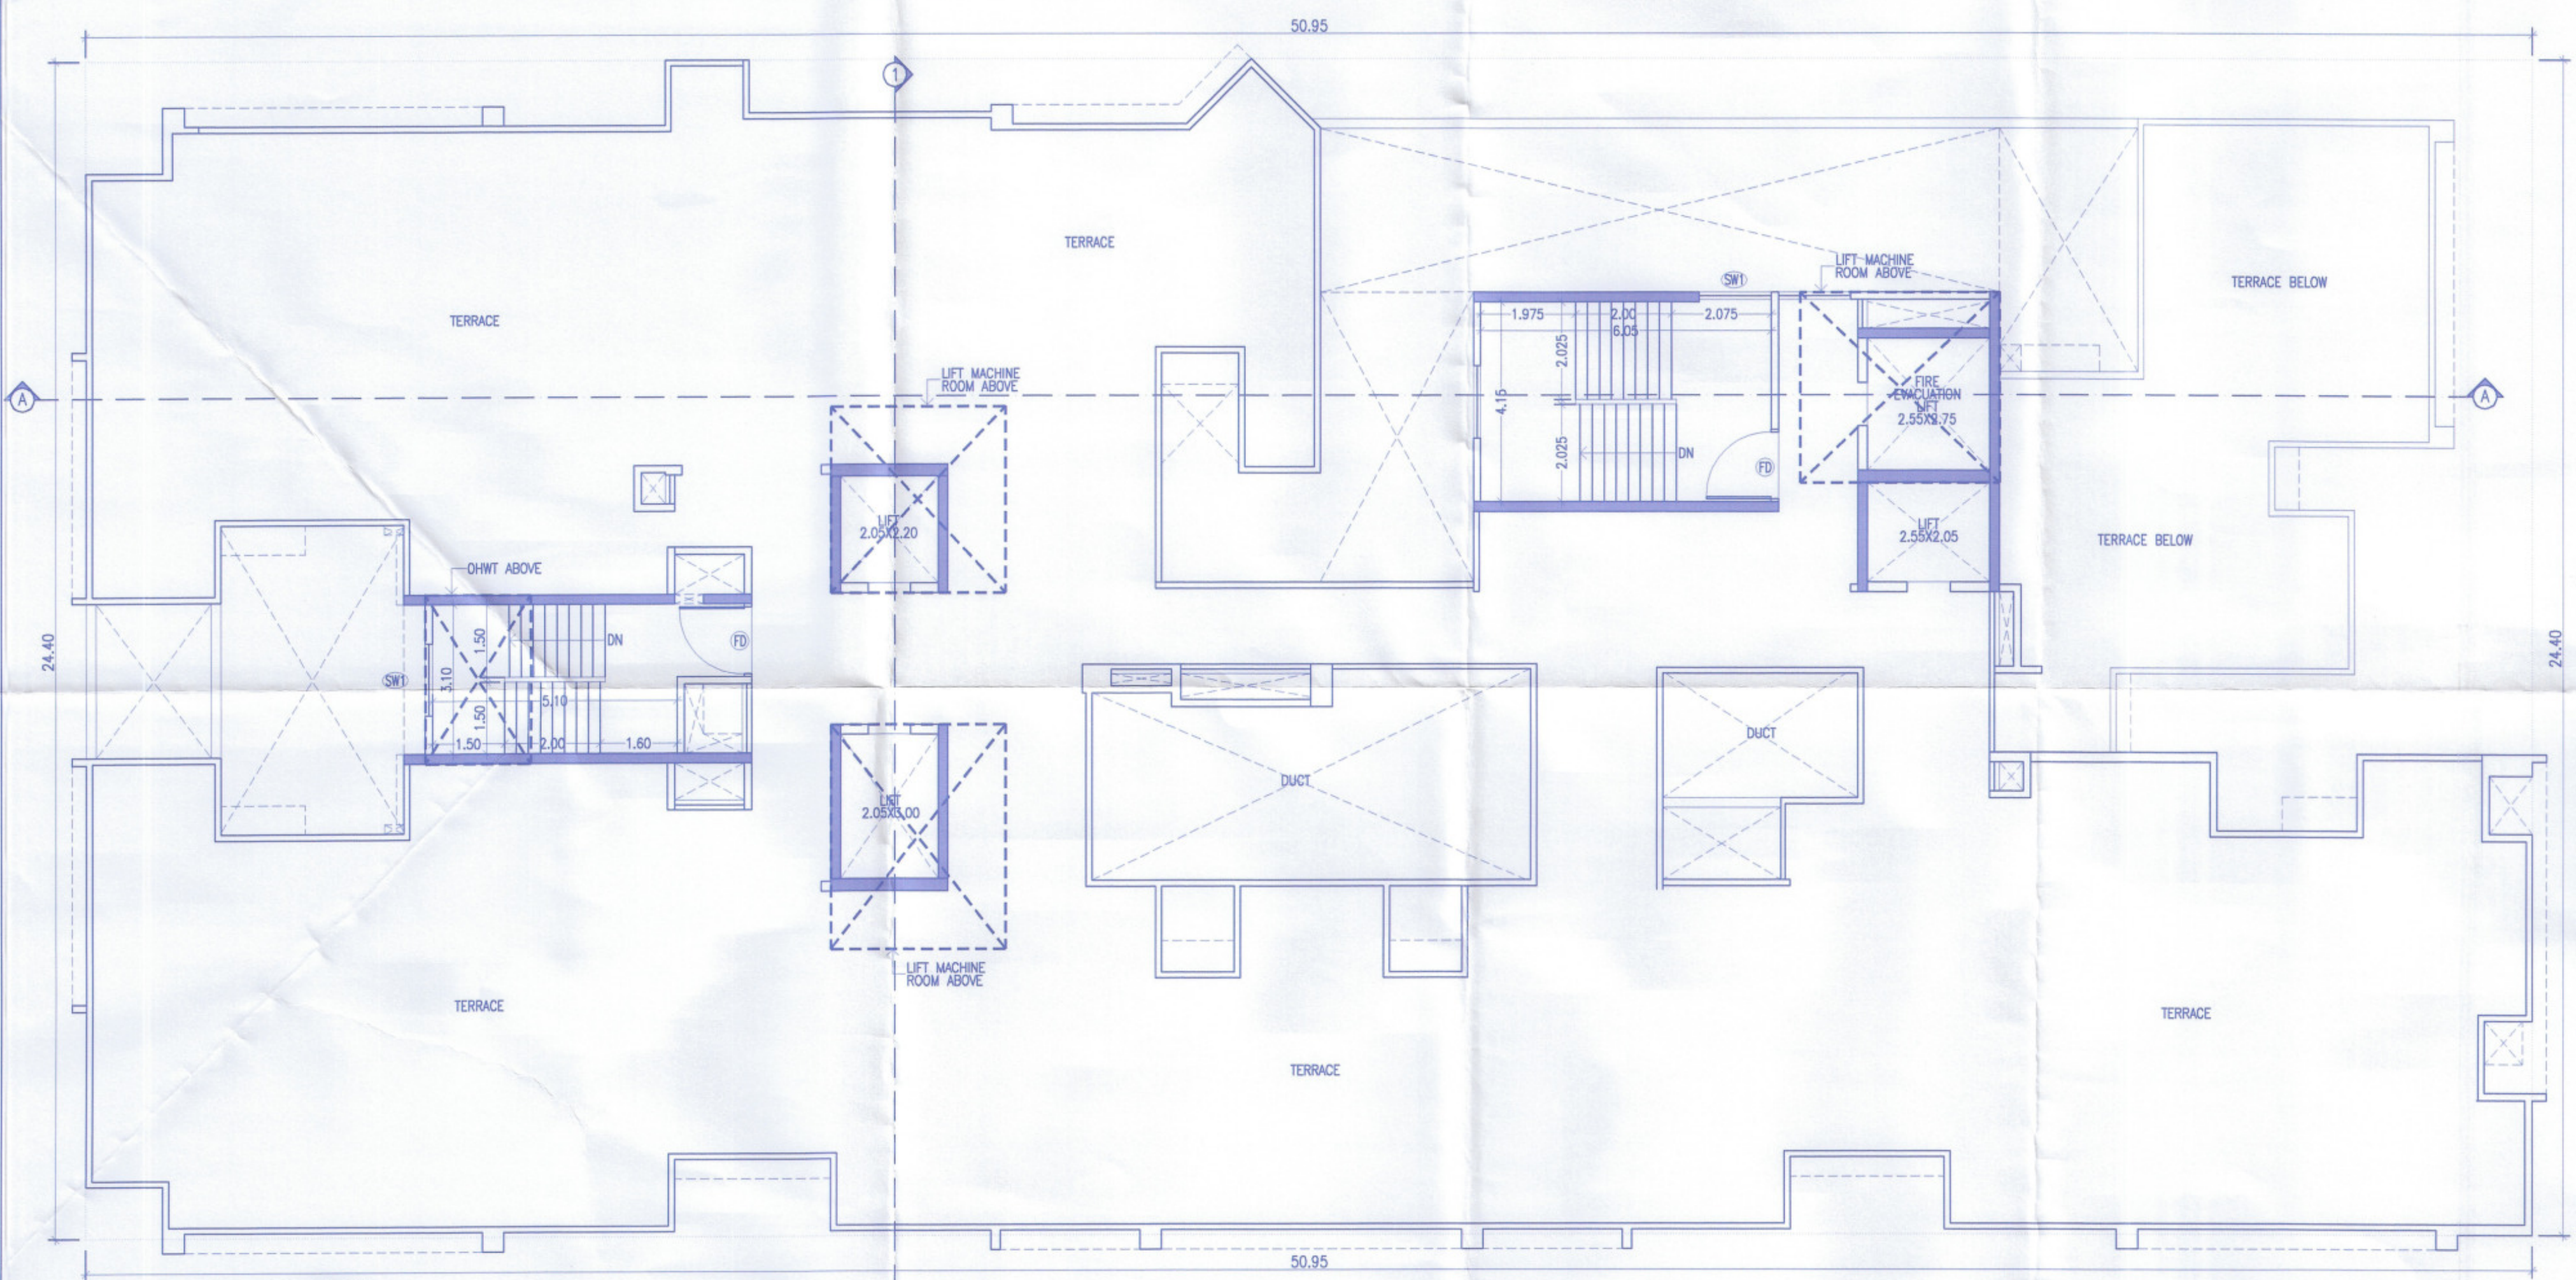

TERRACE FLOOR PLAN
SCALE-1:100 WING G1-G2

PROJECT		
PROPOSED RESIDENTIAL & COMMERCIAL BUILDING, ON PLOT A1+A2 OUT OF S.NO.122/1,122/1/A/3,122/2,122/5 AND 122/5/1, VILLAGE WAKAD, TAL.-MULSHI, DIST-PUNE.		
NAME AND SIGNATURE OF OWNER		
<i>[Signature]</i>		
M/S-VILAS JADEKAR INFANTEE DEVELOPERS PVT LTD THROUGH DIRECTOR SARVESH V. JADEKAR		
NAME AND SIGNATURE OF ARCHITECT		
<i>[Signature]</i>		
SAMEER VALIMBE CA/92/14618		
VOUSOIRS ARCHITECTS AND INTERIOR DESIGNERS 10 JANHAVI APT.BHONDE COLONY, ERANDWANE,PUNE-4 TEL-25456399 ,TEL. FAX-5456399		
NORTH	SCALE 1:100 DEALT BY-KRISHNA CHK. BY-TRUPITI	SHEET NO. 46/50
FILE NO : INWD/WDD/WKD/PRB53/0470/2023 SUBJECT TO APPROVAL FROM COMPETENT AUTHORITY		