





SECTION 3-3

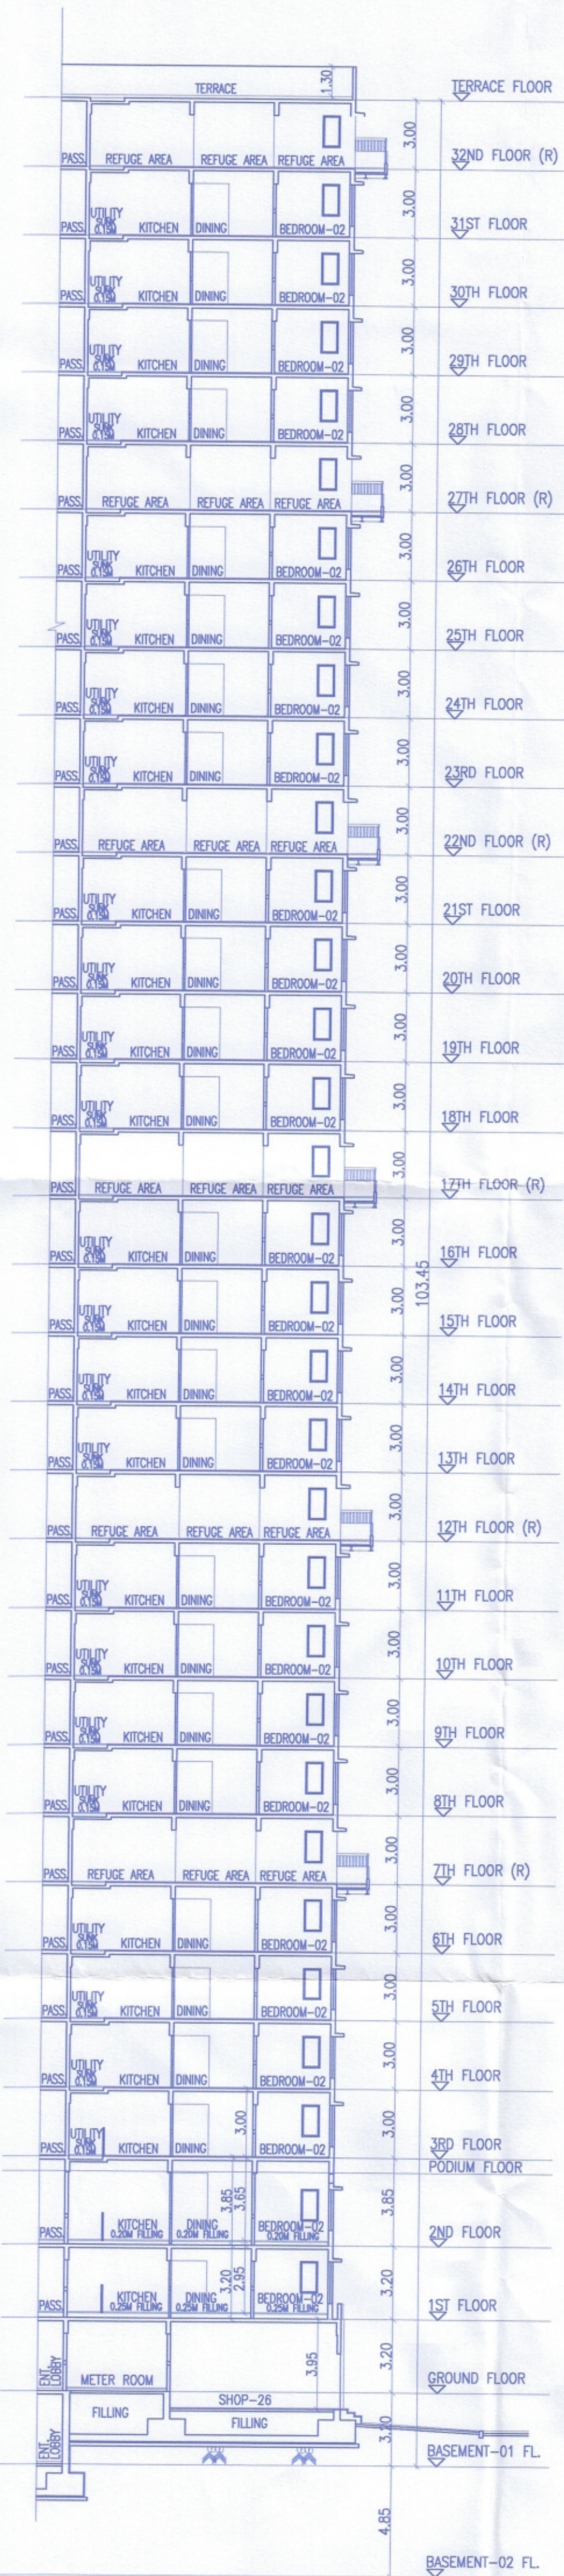

SECTION 5-5

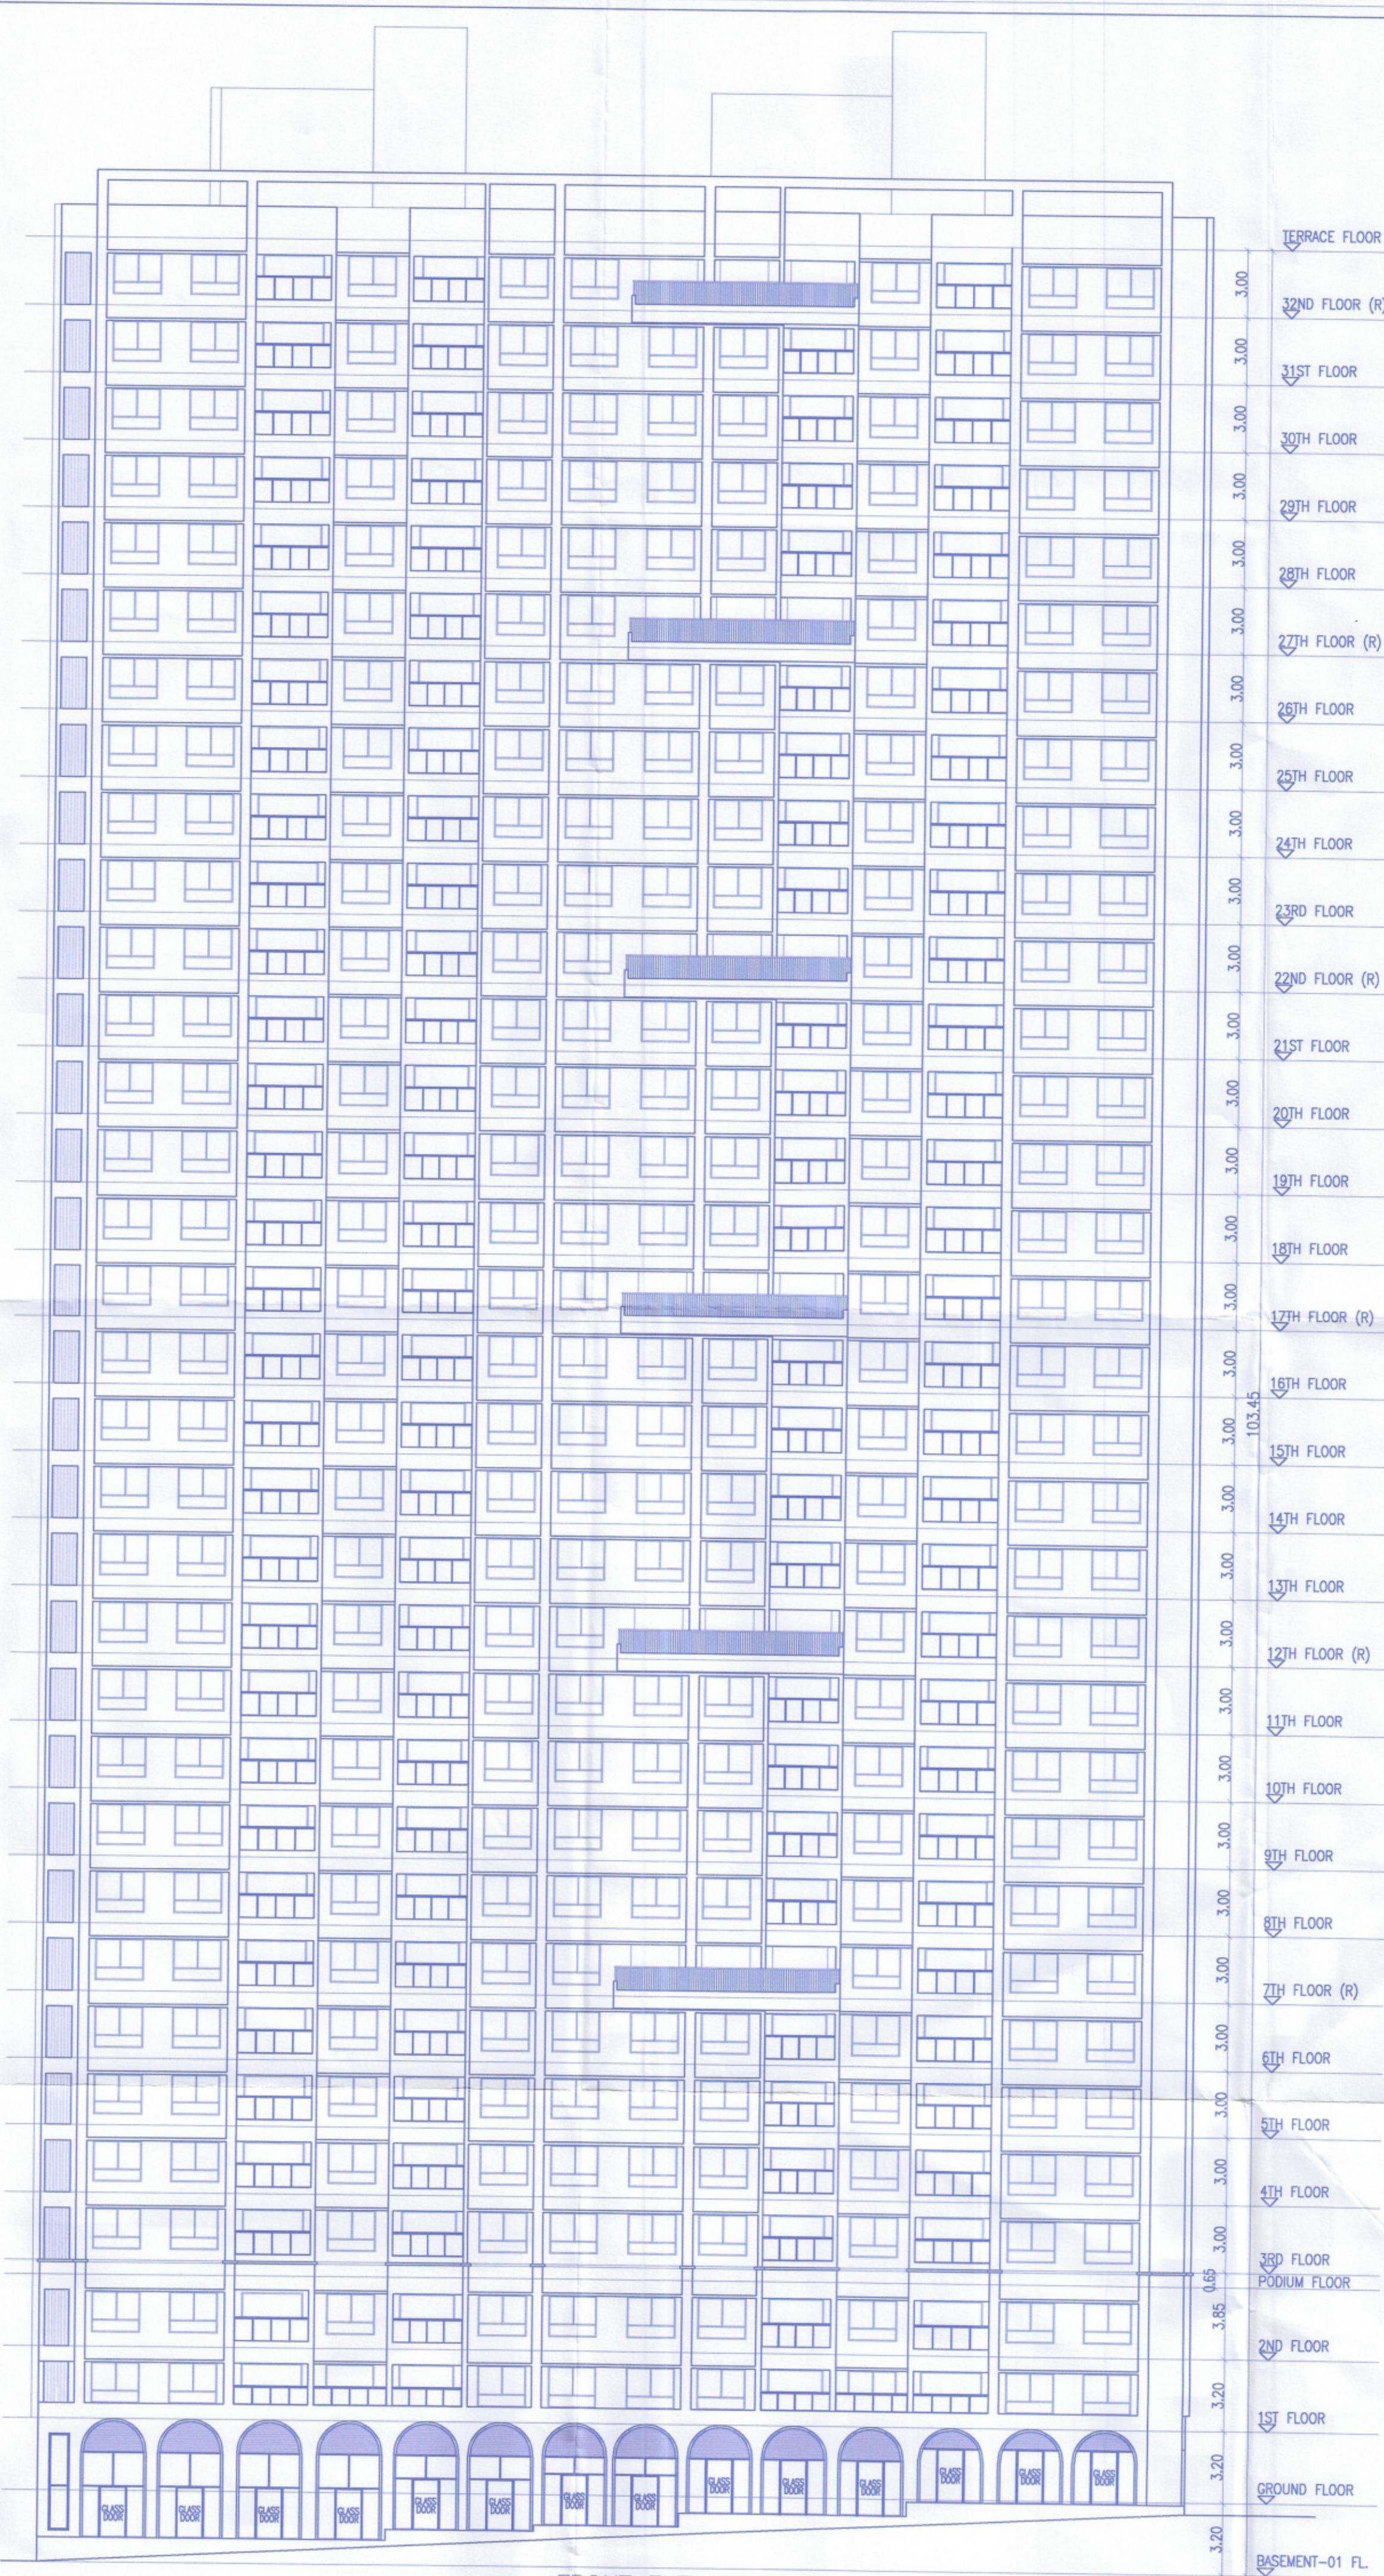

FRONT ELEVATION

WING 'G1-G2'	49/52
STAMP OF APPROVAL	
SANCTIONED NO. B.P./WAKAD/143/2023	
DATED: 13/08/2023	
SANCTIONED NO. B.P./WAKAD/179/2023	
DATED: 09/11/2023	
SANCTIONED NO. B.P./WAKAD/85/2024	
DATED: 24/06/2024	
SANCTIONED NO. B.P./WAKAD/122/2024	
DATED: 03/10/2024	
SANCTIONED NO. B.P./WAKAD/159/2024	
DATED: 27/12/2024	
SANCTIONED NO. B.P./WAKAD/36/2025	
DATED: 26/03/2025	

Sanctioned No. B.P./Wakad/70/25
Subject to conditions mentioned in the
Office Order No.
aven dated 13/05/25
Pimpri
Date: 13/05/25



O. C. Signed by
City Engineer

for
City Engineer
Building Permission Dept.
PCMC Pimpri, Pune-18

PROJECT
PROPOSED RESIDENTIAL & COMMERCIAL BUILDING,
ON PLOT A1+A2 OUT OF S.NO.122/1,122/1/A/3,122/2,122/5
AND 122/5/1, VILLAGE WAKAD, TAL.-MULSHI, DIST.-PUNE.

NAME AND SIGNATURE OF OWNER

M/S VILAS WADEKAR INSTITUTE DEVELOPERS PVT LTD
THROUGH DIRECTOR SARVESH V. JAVDEKAR

NAME AND SIGNATURE OF ARCHITECT

SAMEER VALIMBE
CA/92/14618

VOUSSOIRS

ARCHITECTS AND INTERIOR DESIGNERS

10 JANHAI APT. ESTATE COLONY,

ERANDWANE PUNE-4.

TEL.-25456399, TEL. FAX.-5456399

NORTH SCALE 1:100 SHEET NO.

DEALT BY-KRISHNA

CHK. BY-TRUPTI

DATE 28.04.2025

FILE NO. : INWD/WKD/PRB53/0470/2023

SUBJECT TO APPROVAL FROM COMPETENT AUTHORITY