




WING 'G1-G2'	49/52
STAMP OF APPROVAL	
SANCTIONED NO. B.P./WAKAD/143/2023	
DATED: 13/09/2023	
SANCTIONED NO. B.P./WAKAD/179/2023	
DATED: 09/11/2023	
SANCTIONED NO. B.P./WAKAD/85/2024	
DATED: 24/06/2024	
SANCTIONED NO. B.P./WAKAD/122/2024	
DATED: 03/10/2024	
SANCTIONED NO. B.P./WAKAD/159/2024	
DATED: 27/12/2024	
SANCTIONED NO. B.P./WAKAD/36/2025	
DATED: 26/03/2025	
SANCTIONED NO. B.P./WAKAD/70/2025	
DATED: 13/05/2025	

Sanctioned No. B.P./Wakad/94/25
Subject to conditions mentioned in the
Office Order No. 25/7/25
Pimpri
Date 25/7/2025



O. C. Signed by
City Engineer

For City Engineer
Building Permission Dept.
PCMC., Pimpri, Pune-18.

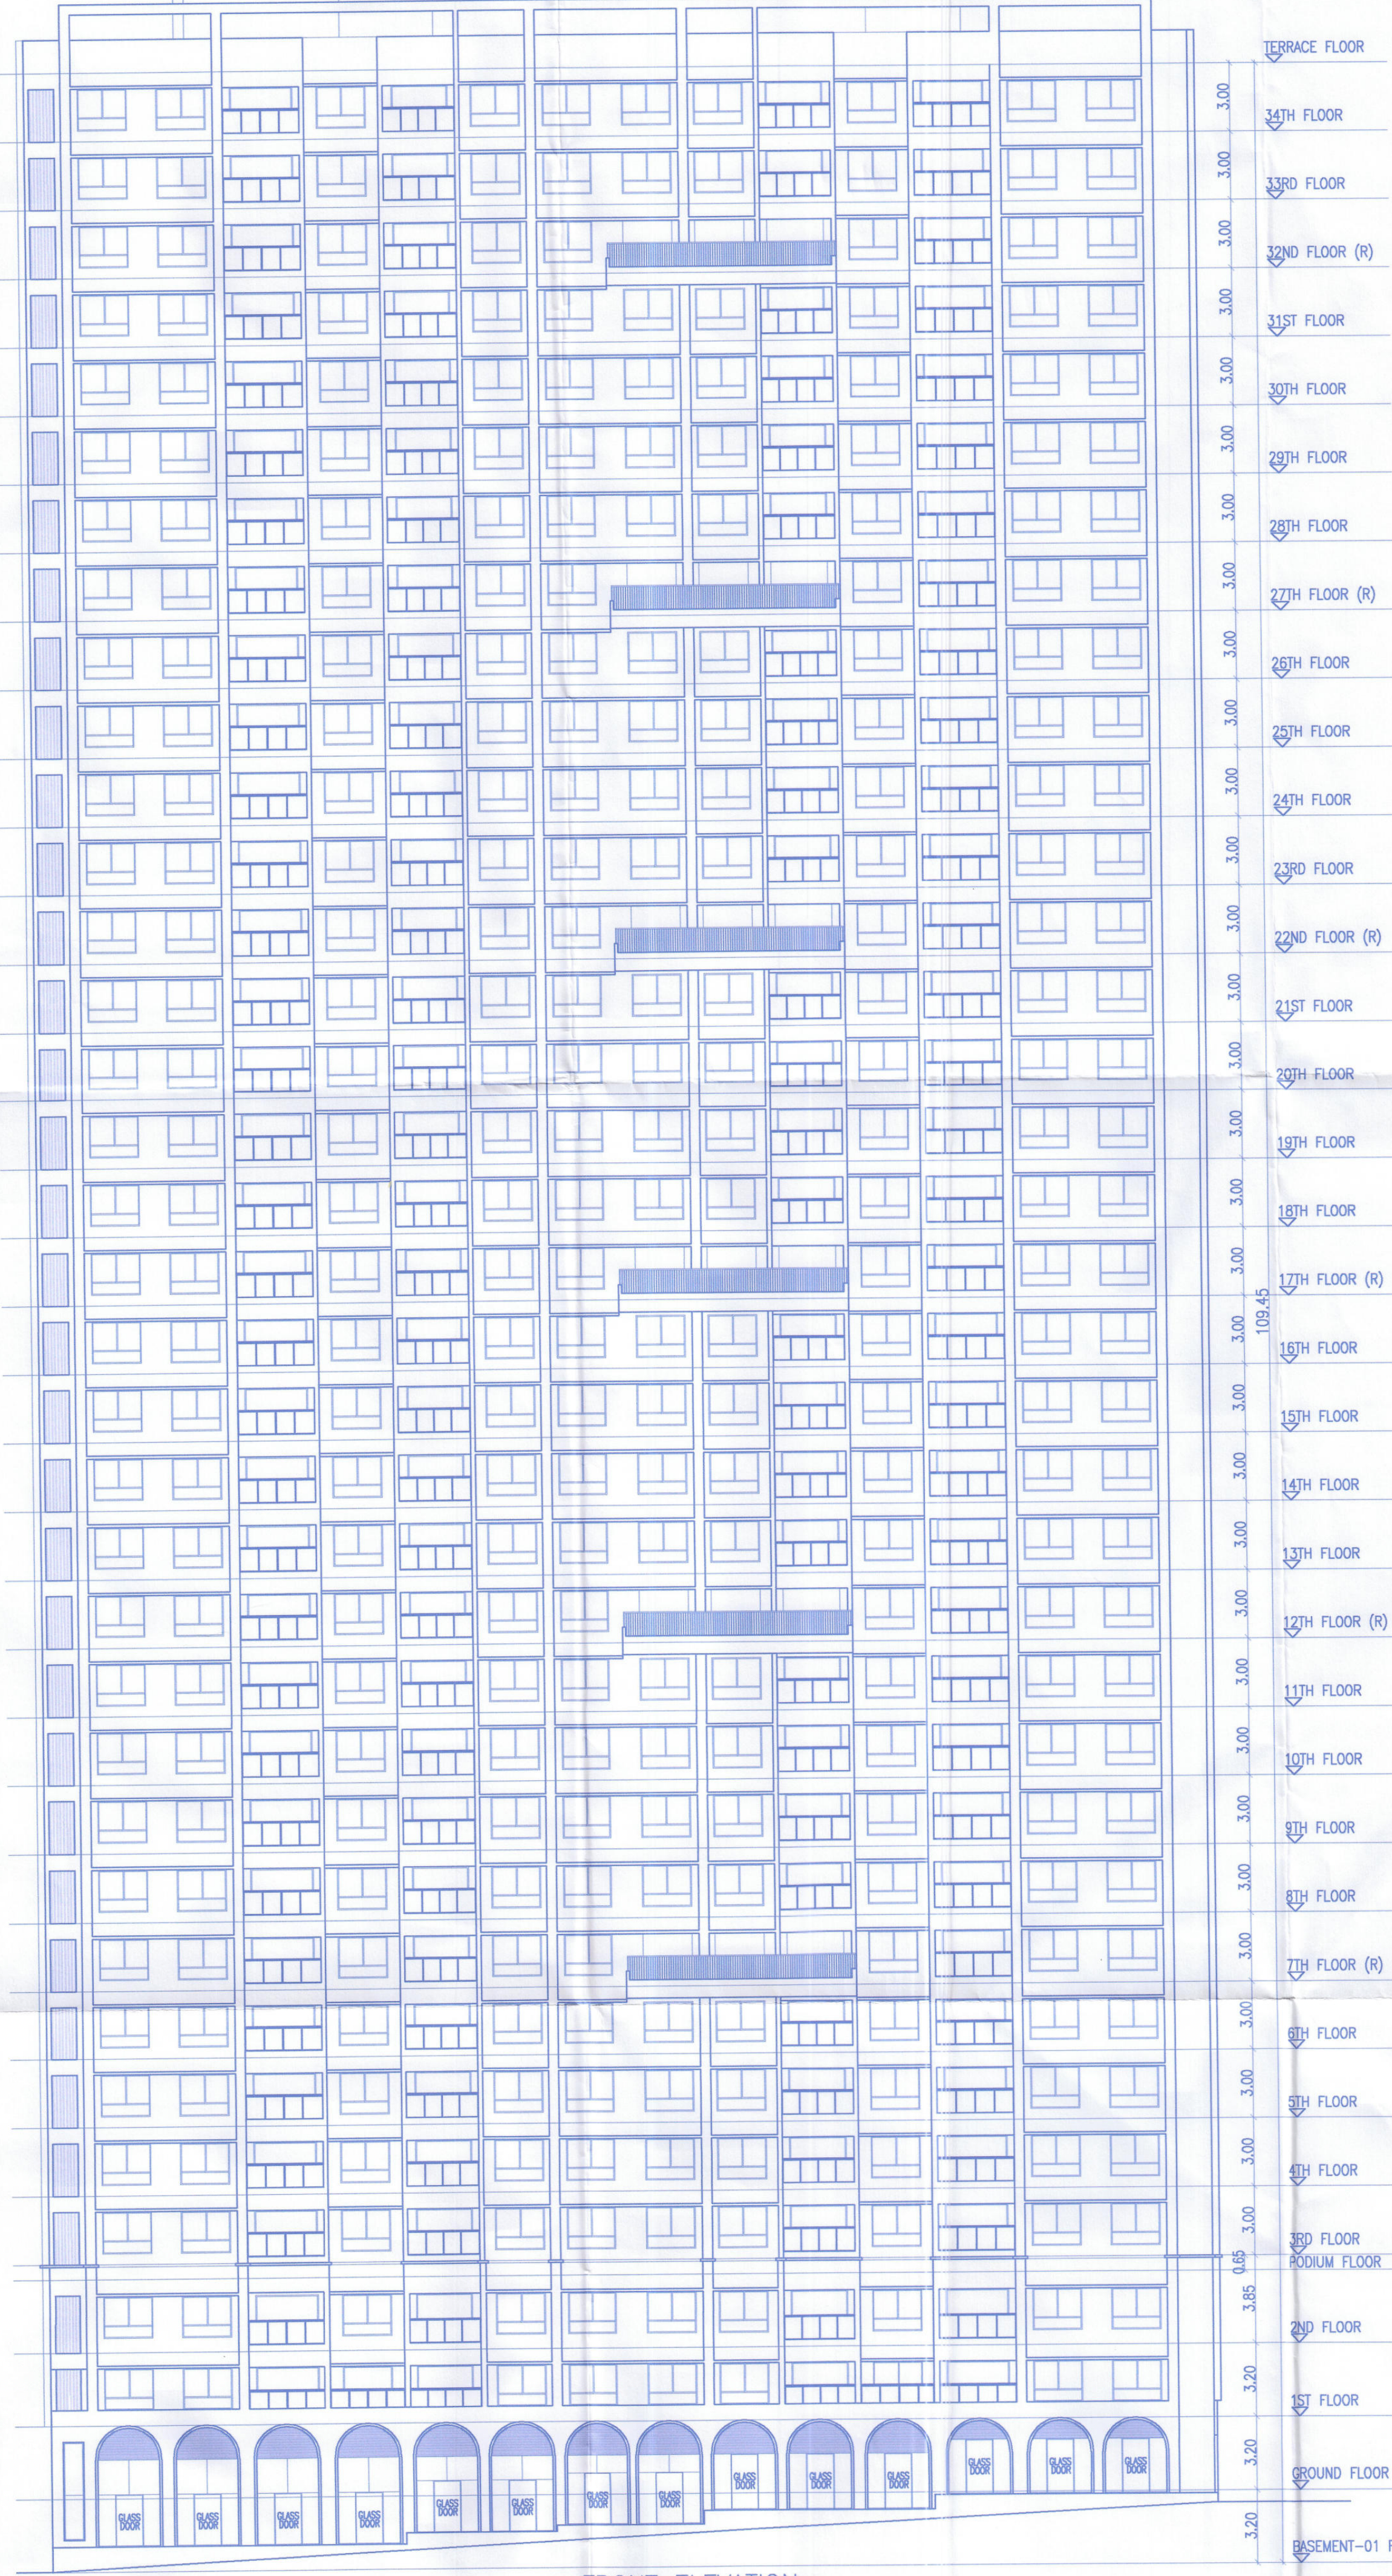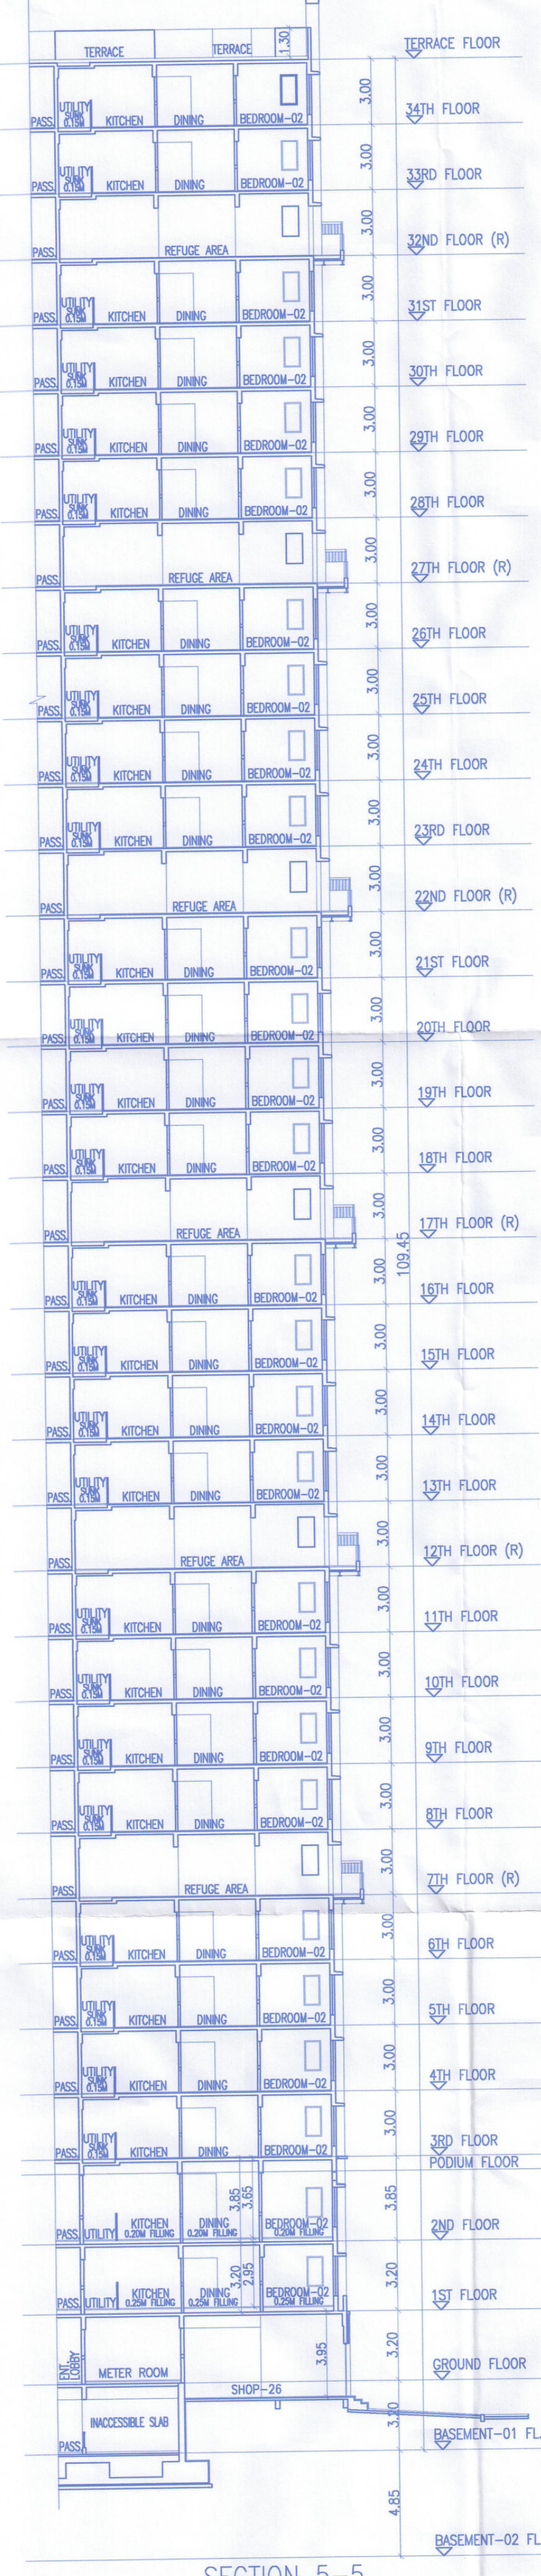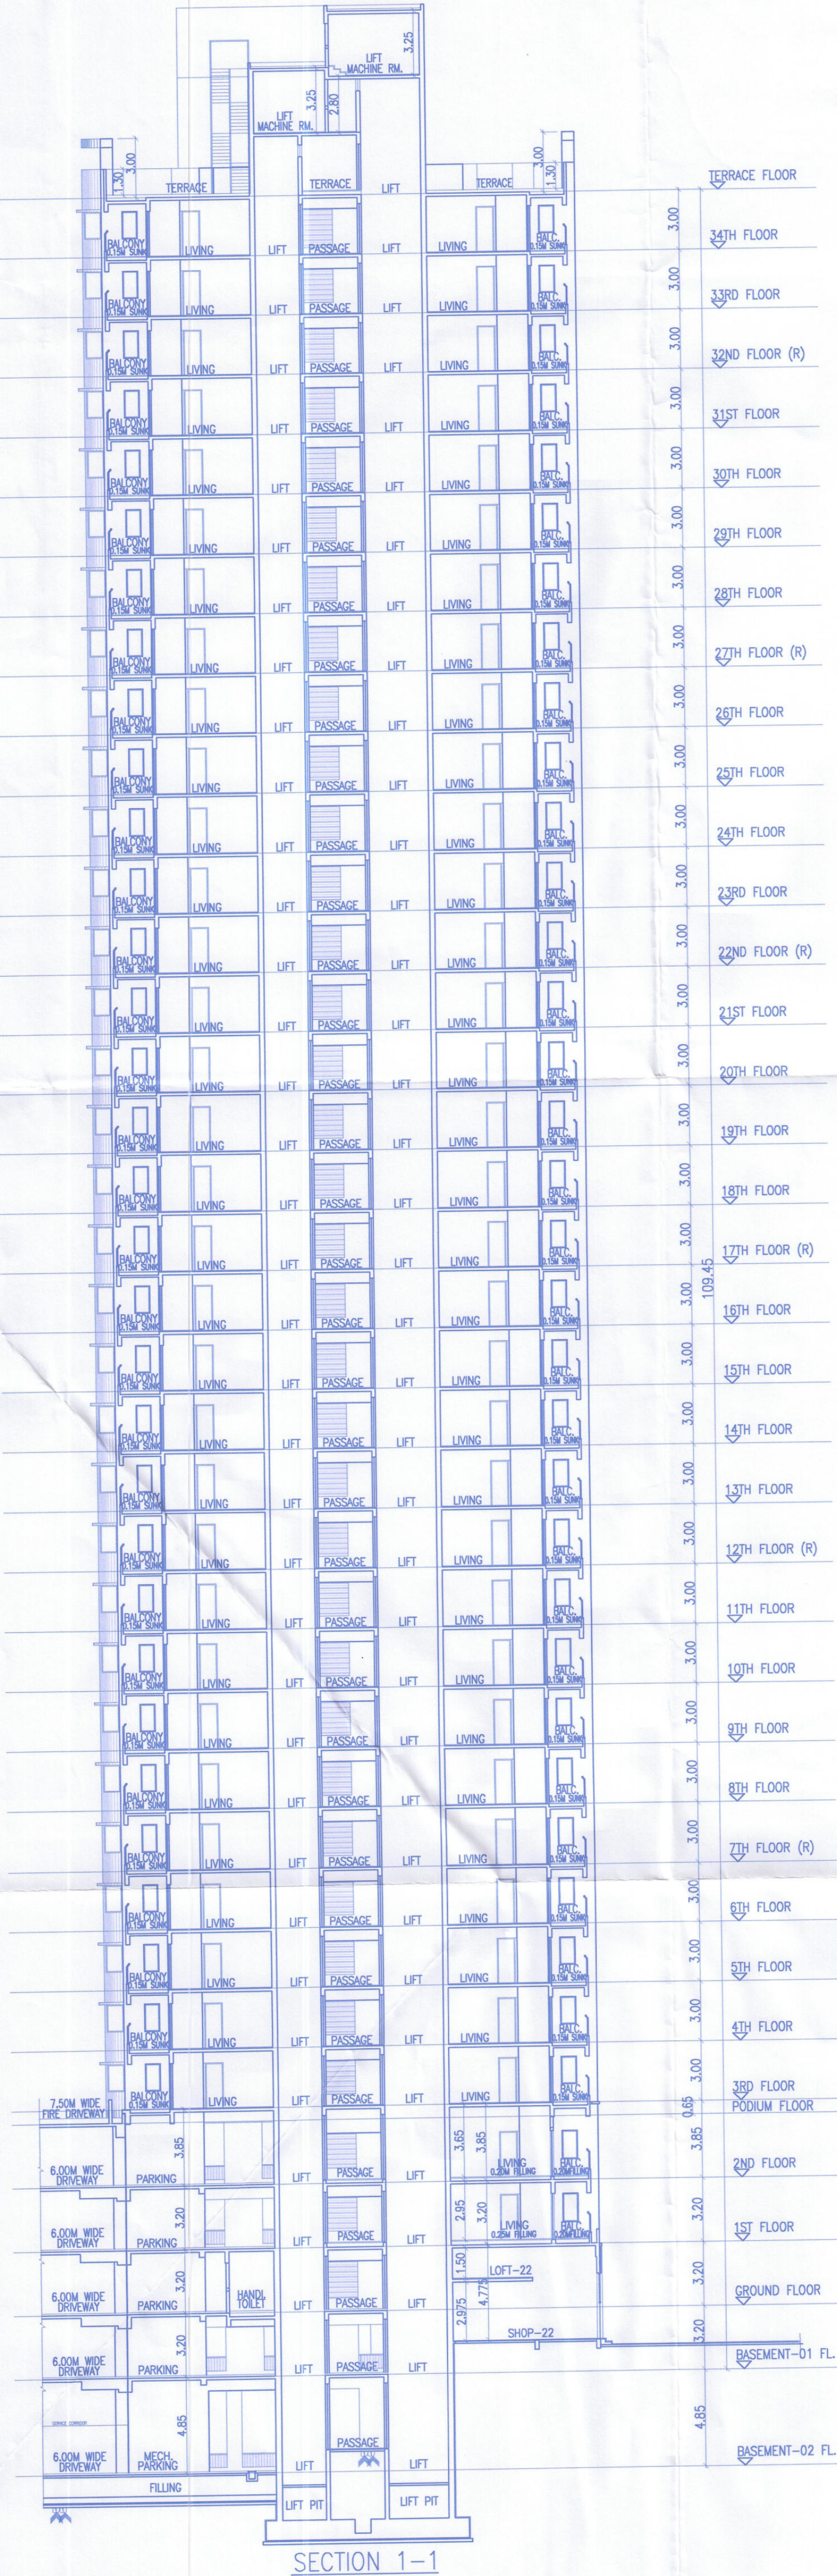

FRONT ELEVATION

PROJECT		
PROPOSED RESIDENTIAL & COMMERCIAL BUILDING, ON PLOT A1+A2 OUT OF S.NO.122/1,122/1/A/3,122/2,122/5 AND 122/5/1, VILLAGE WAKAD, TAL-MULSHI, DIST-PUNE.		
NAME AND SIGNATURE OF OWNER		
M/S VILAS JAVDEKAR INFINITE DEVELOPERS PVT LTD THROUGH DIRECTOR SARVESH V. JAVDEKAR		
NAME AND SIGNATURE OF ARCHITECT		
SAMEER VALMIBE CA/92/14618		
VOUSOIRS ARCHITECTS AND INTERIOR DESIGNERS 10 JAWAHAR NESTERON COLONY, ERANDWANE,PUNE-4. TEL-25456399 ,TEL. FAX-5456399		
NORTH	SCALE 1:200 DEALT BY-KRISHNA CHK. BY-TRUPTI DATE 18.07.2025	SHEET NO. 49/52
FILE NO : INWD/IND/WKD/PR653/0470/2023 SUBJECT TO APPROVAL FROM COMPETENT AUTHORITY		