

STAMP OF APPROVAL


FLOOR OF PARKING FLOOR PLAN

Sanctioned No. B.P. / Akurdi / 457 / 2025
Submitted to conditions mentioned in the
Office Order No. 4171 / 2025
even dated 4/17/2025
Prinpal
Date : 4/17/2025




O. C. Signed by
City Engineer

for City Engineer
Building Permission Dept.
P.O. Box, Pimpri, Pune-18
Date: 25/04/25

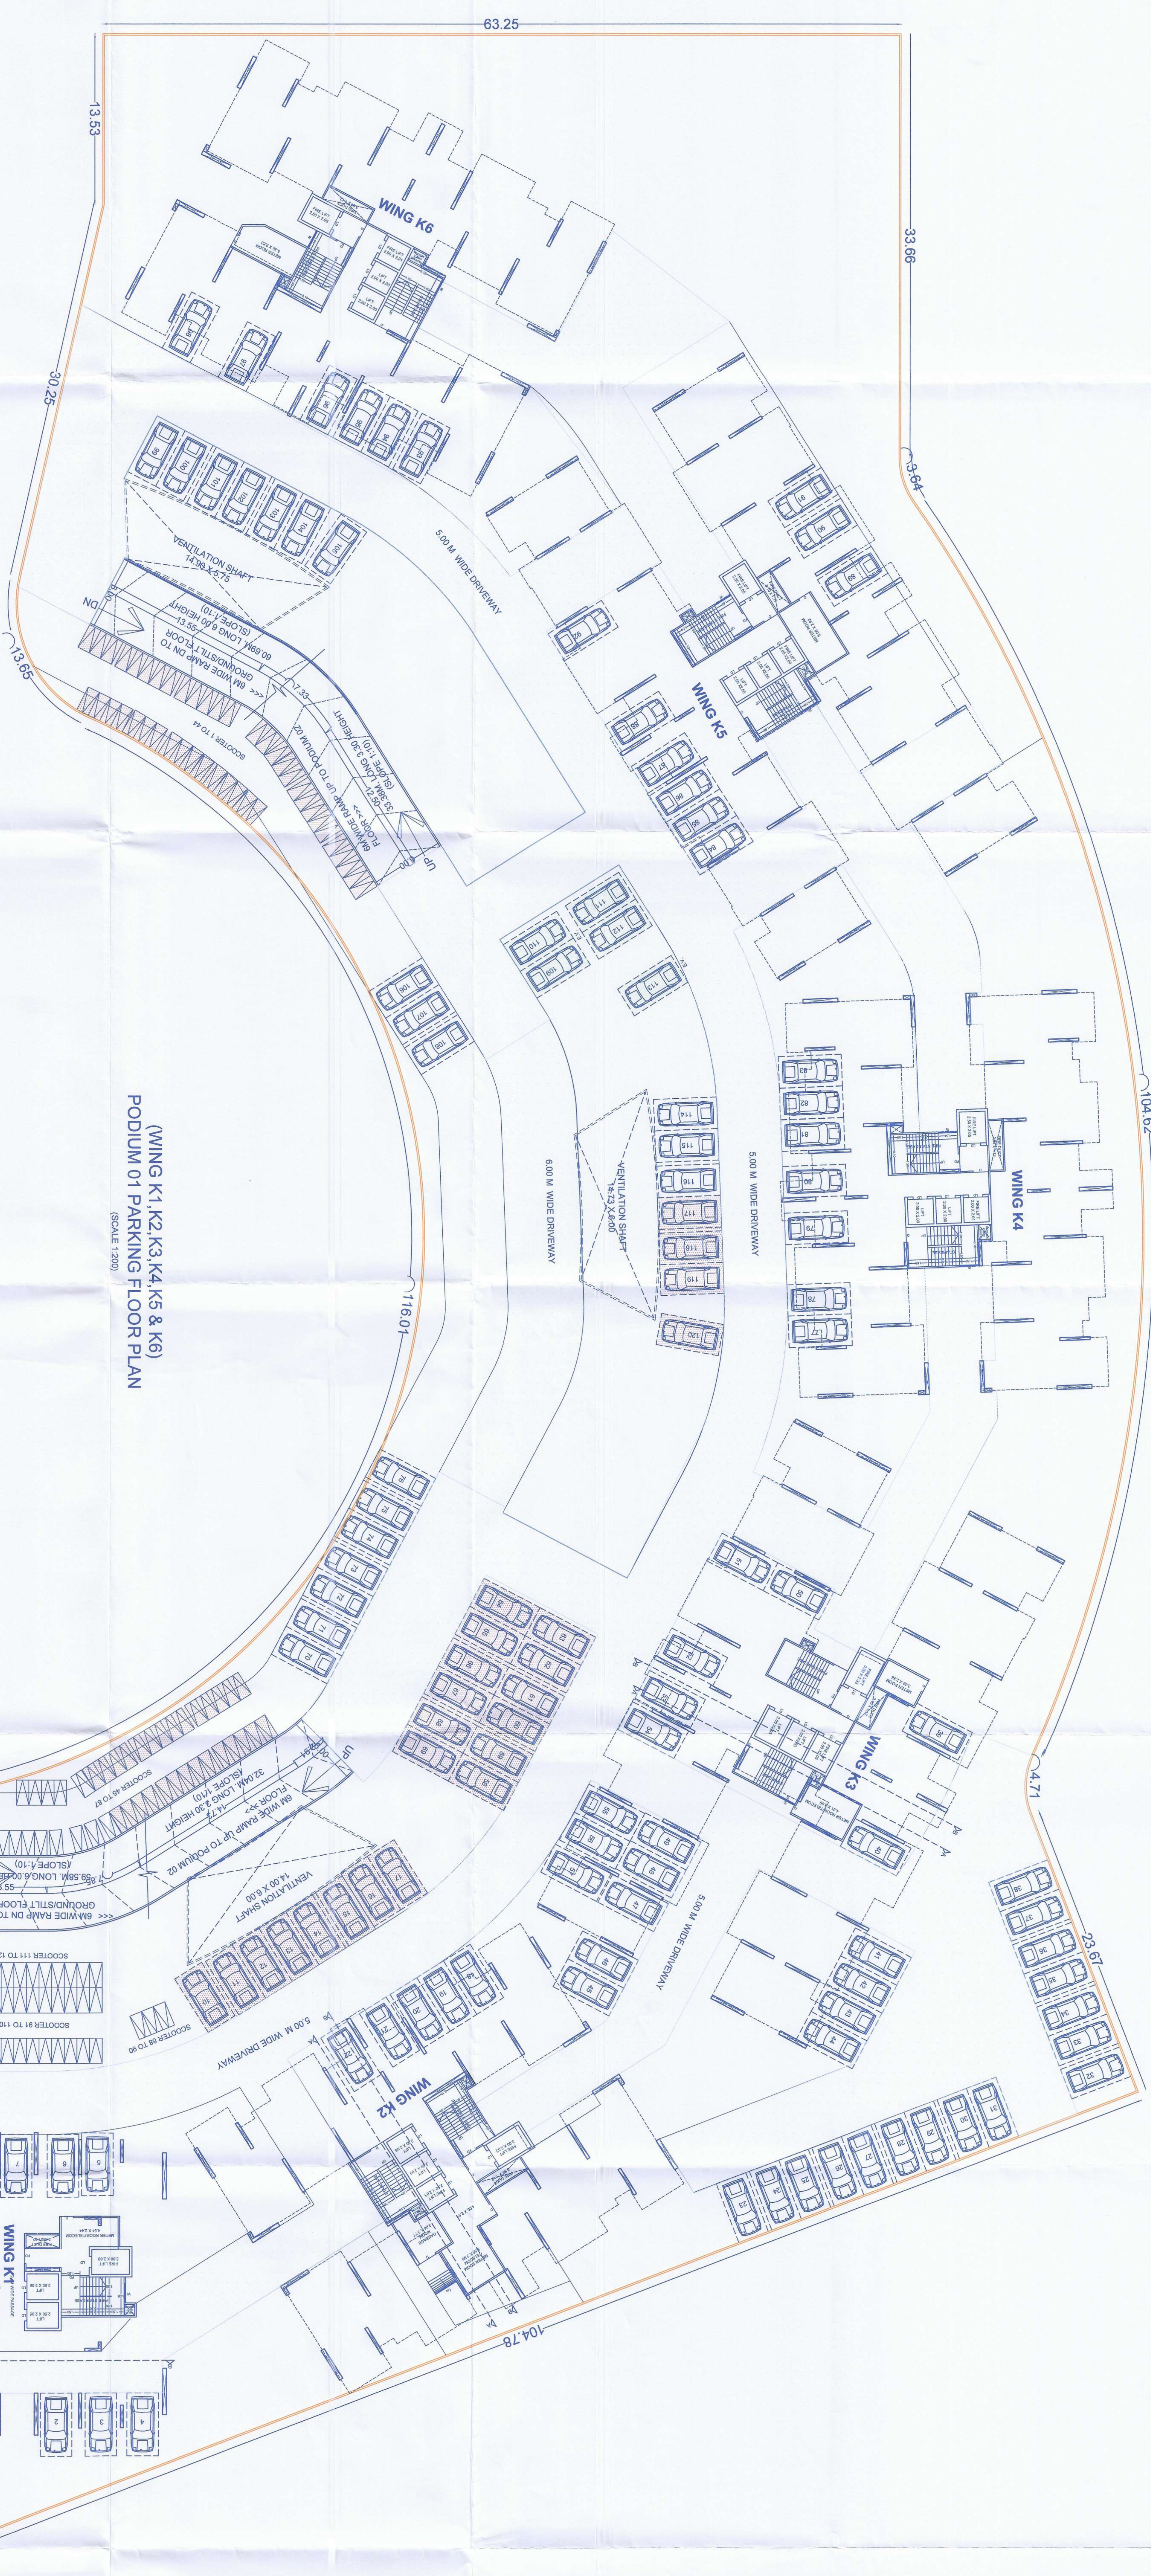

(WING K1,K2,K3,K4,K5 & K6)
PODIUM 01 PARKING FLOOR PLAN
(SCALE 1:200)

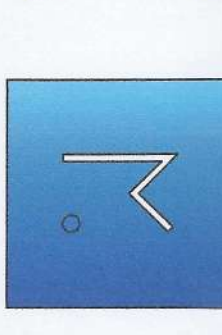

MAINK BUCHADE ARCHITECTS
KIMAYA HOUSE
Near 18 Grand West Society,
Birla Hospital Road,
Dange Chowk, Thegaon, Pune-411033
Web site : www.kimayagroup.com
E mail: info@mbarchitects.co.in
Ph: 8552502704, 8087518777
A/ Maik B. Buchade

PROPOSED RESIDENTIAL & COMM. COMPLEX ON CTIS NO. 4687
Owner (s) Name and signature :-
W/S. Zarehust Realy LLP.

Date	North	Scale	Drawn by	Checked by	Registration No. of	Licensed Engineer /
18.03.2025		1:100	W.S. Zarehust	W.S. Zarehust	111882	Supervisor
						Supervisor