


STAMP OF APPROVAL
GROUND/STILT PARKING FLOOR PLAN
SECTION-AA & ELEVATION

Sanctioned No. BP/14462/15/ 2025
Stamp of the City Engineer, Pimpri, Pune-18
Office Order No. 111082
Dated 4/17/2025
Date: 4/17/2025

O.C. Signed by
City Engineer

for City Engineer
Building Permission Dept.
P.C.M.C., Pimpri, Pune-18

(COMMERCIAL 02)
ELEVATION

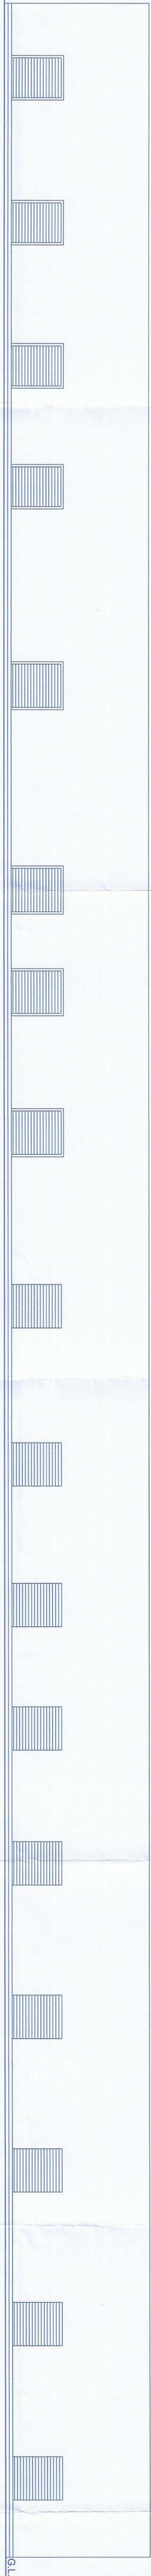


COMMERCIAL 02
GROUND/STILT FLOOR BUP AREA
= 1261.23 SQ.M.


Particular	Area
Block	1683.48
01	79.90
02	20.24
03	608.88
V1	1.42
V2	2.31
Total	1281.23

(COMMERCIAL 02) GROUND/STILT FLOOR PLAN

(SCALE 1:200)

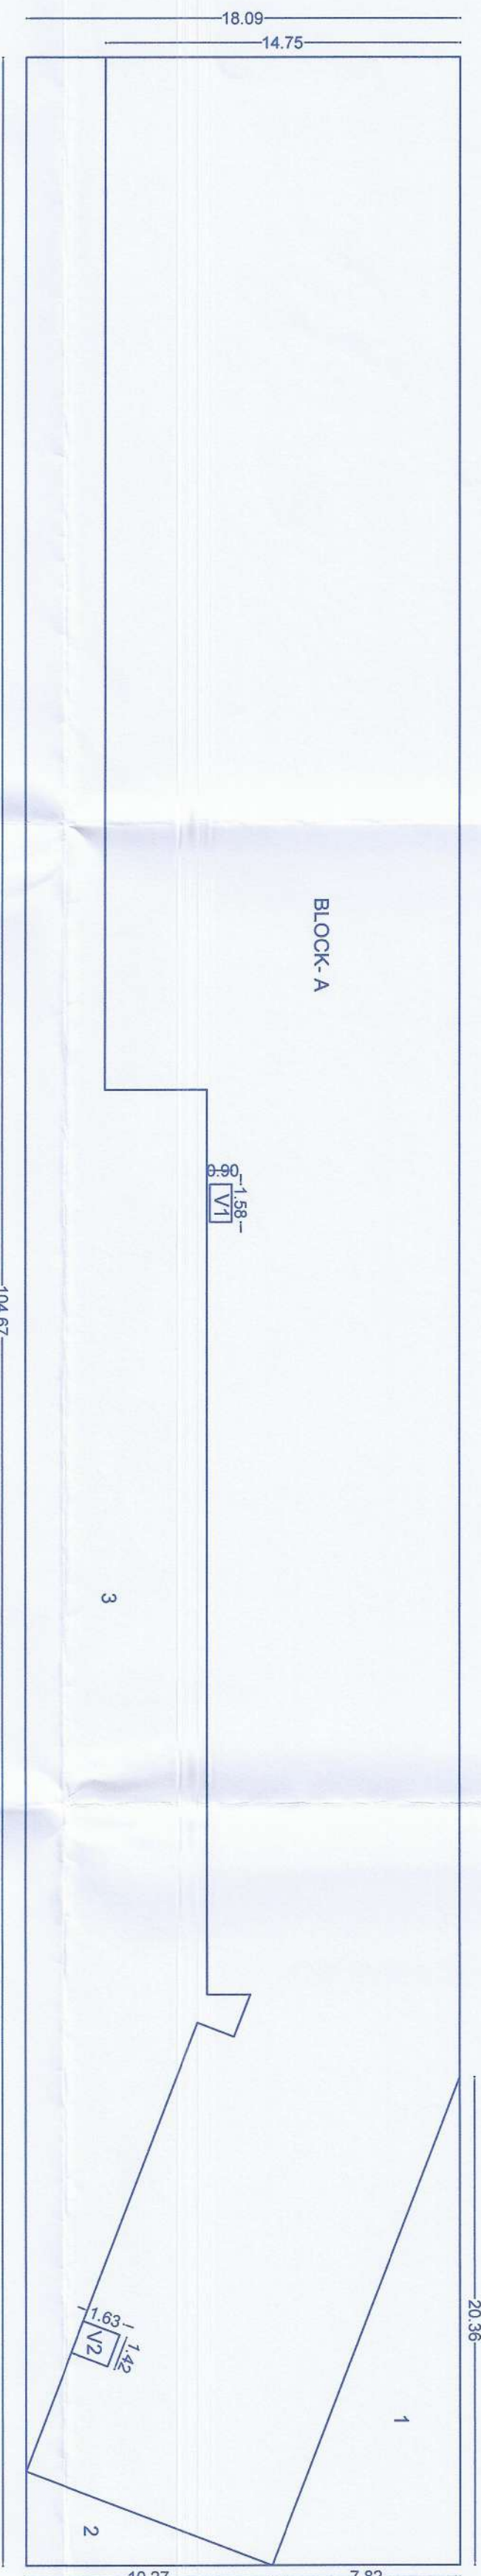


(COMMERCIAL 02)
SECTION-AA

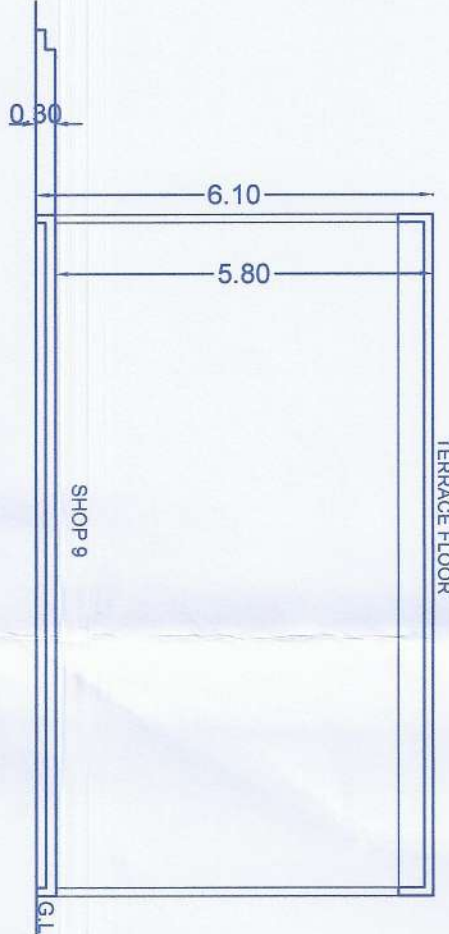

FLOOR	SHOWROOM NO.	RERA Carpet SQ.M
GROUND FLOOR	SHOWROOM 1	87.00
GROUND FLOOR	SHOWROOM 2	87.00
GROUND FLOOR	SHOWROOM 3	87.00
GROUND FLOOR	SHOWROOM 4	85.37
GROUND FLOOR	SHOWROOM 5	85.96
GROUND FLOOR	SHOWROOM 6	84.48
GROUND FLOOR	SHOWROOM 7	72.88
GROUND FLOOR	SHOWROOM 8	69.90
GROUND FLOOR	SHOWROOM 9	72.05
GROUND FLOOR	SHOWROOM 10	60.44
GROUND FLOOR	SHOWROOM 11	48.72
GROUND FLOOR	SHOWROOM 12	59.65
GROUND FLOOR	SHOWROOM 13	68.14
GROUND FLOOR	SHOWROOM 14	30.05
GROUND FLOOR	SHOWROOM 15	71.33
GROUND FLOOR	SHOWROOM 16	68.80
GROUND FLOOR	SHOWROOM 17	68.62

GROUND/STILT FLOOR (COMMERCIAL 02)

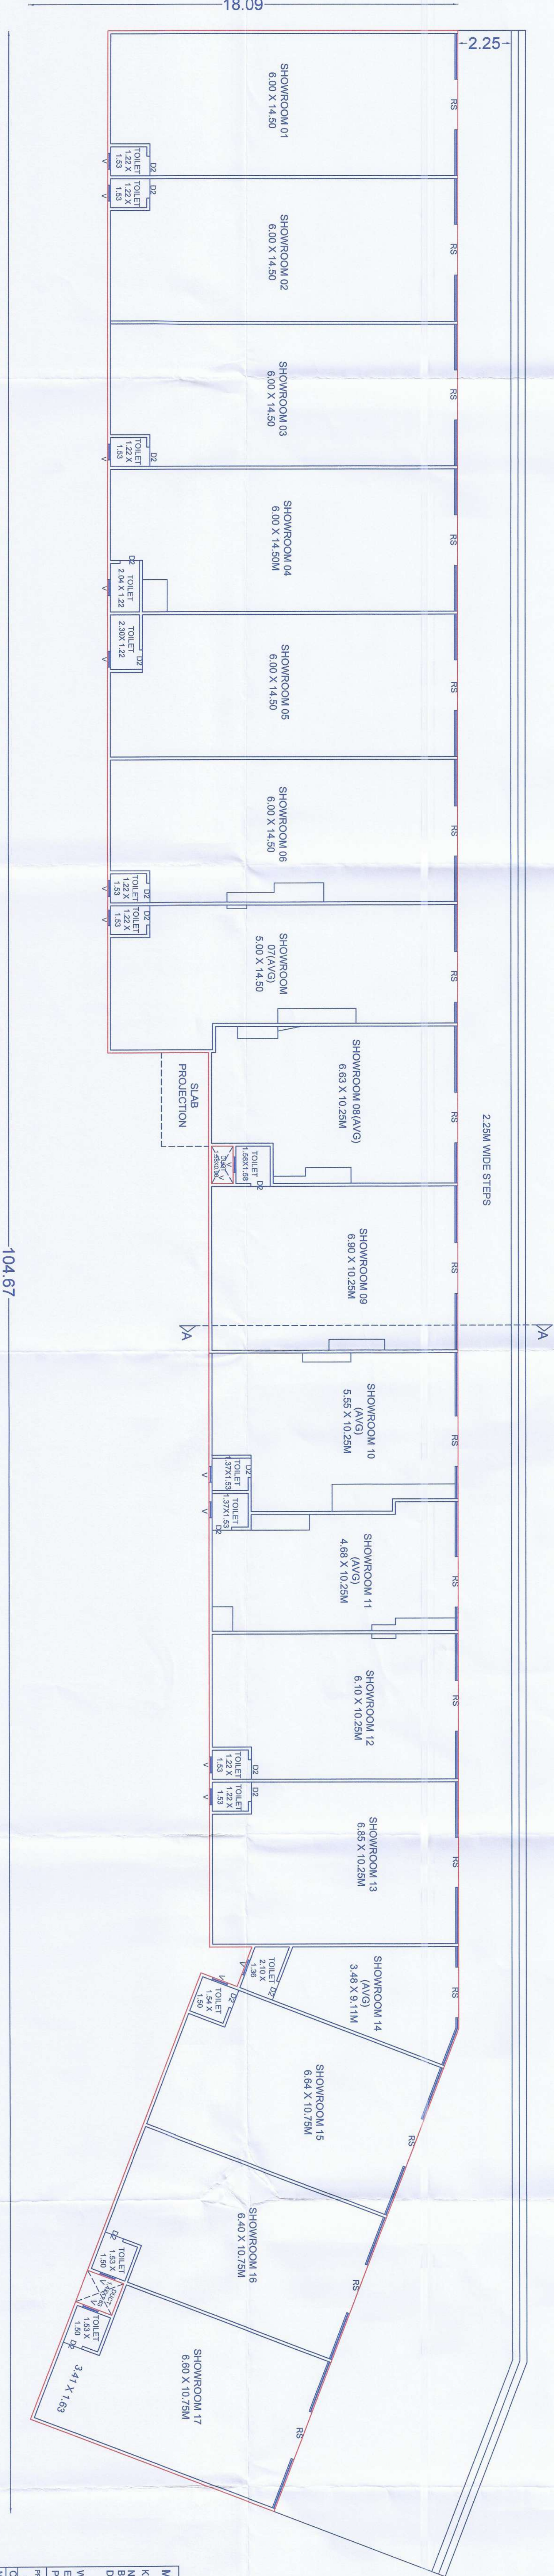

MANIK BUCHADE ARCHITECTS

KIMAYA HOUSE
Near 19 Grand West Society,
Bina Hospital Road,
Dange Chowk, Thane, Pune-411033

Web site : www.himgaroud.com
E-mail: info@himgaroud.com
Ph: 9552502704, 9887518777

MANIK BUCHADE
Architect

Owner (s) Name and Signature :-

M/S. Zenshik Realty LLP

Date	Scale	Drawn by	Checked by	Registration No. of	Architect License No. of	Licensed Engineer /	Supervisor	Lic No. CA/03/23518
18.03.2025	North	SWR	SWR	111082	111082	111082	111082	111082