




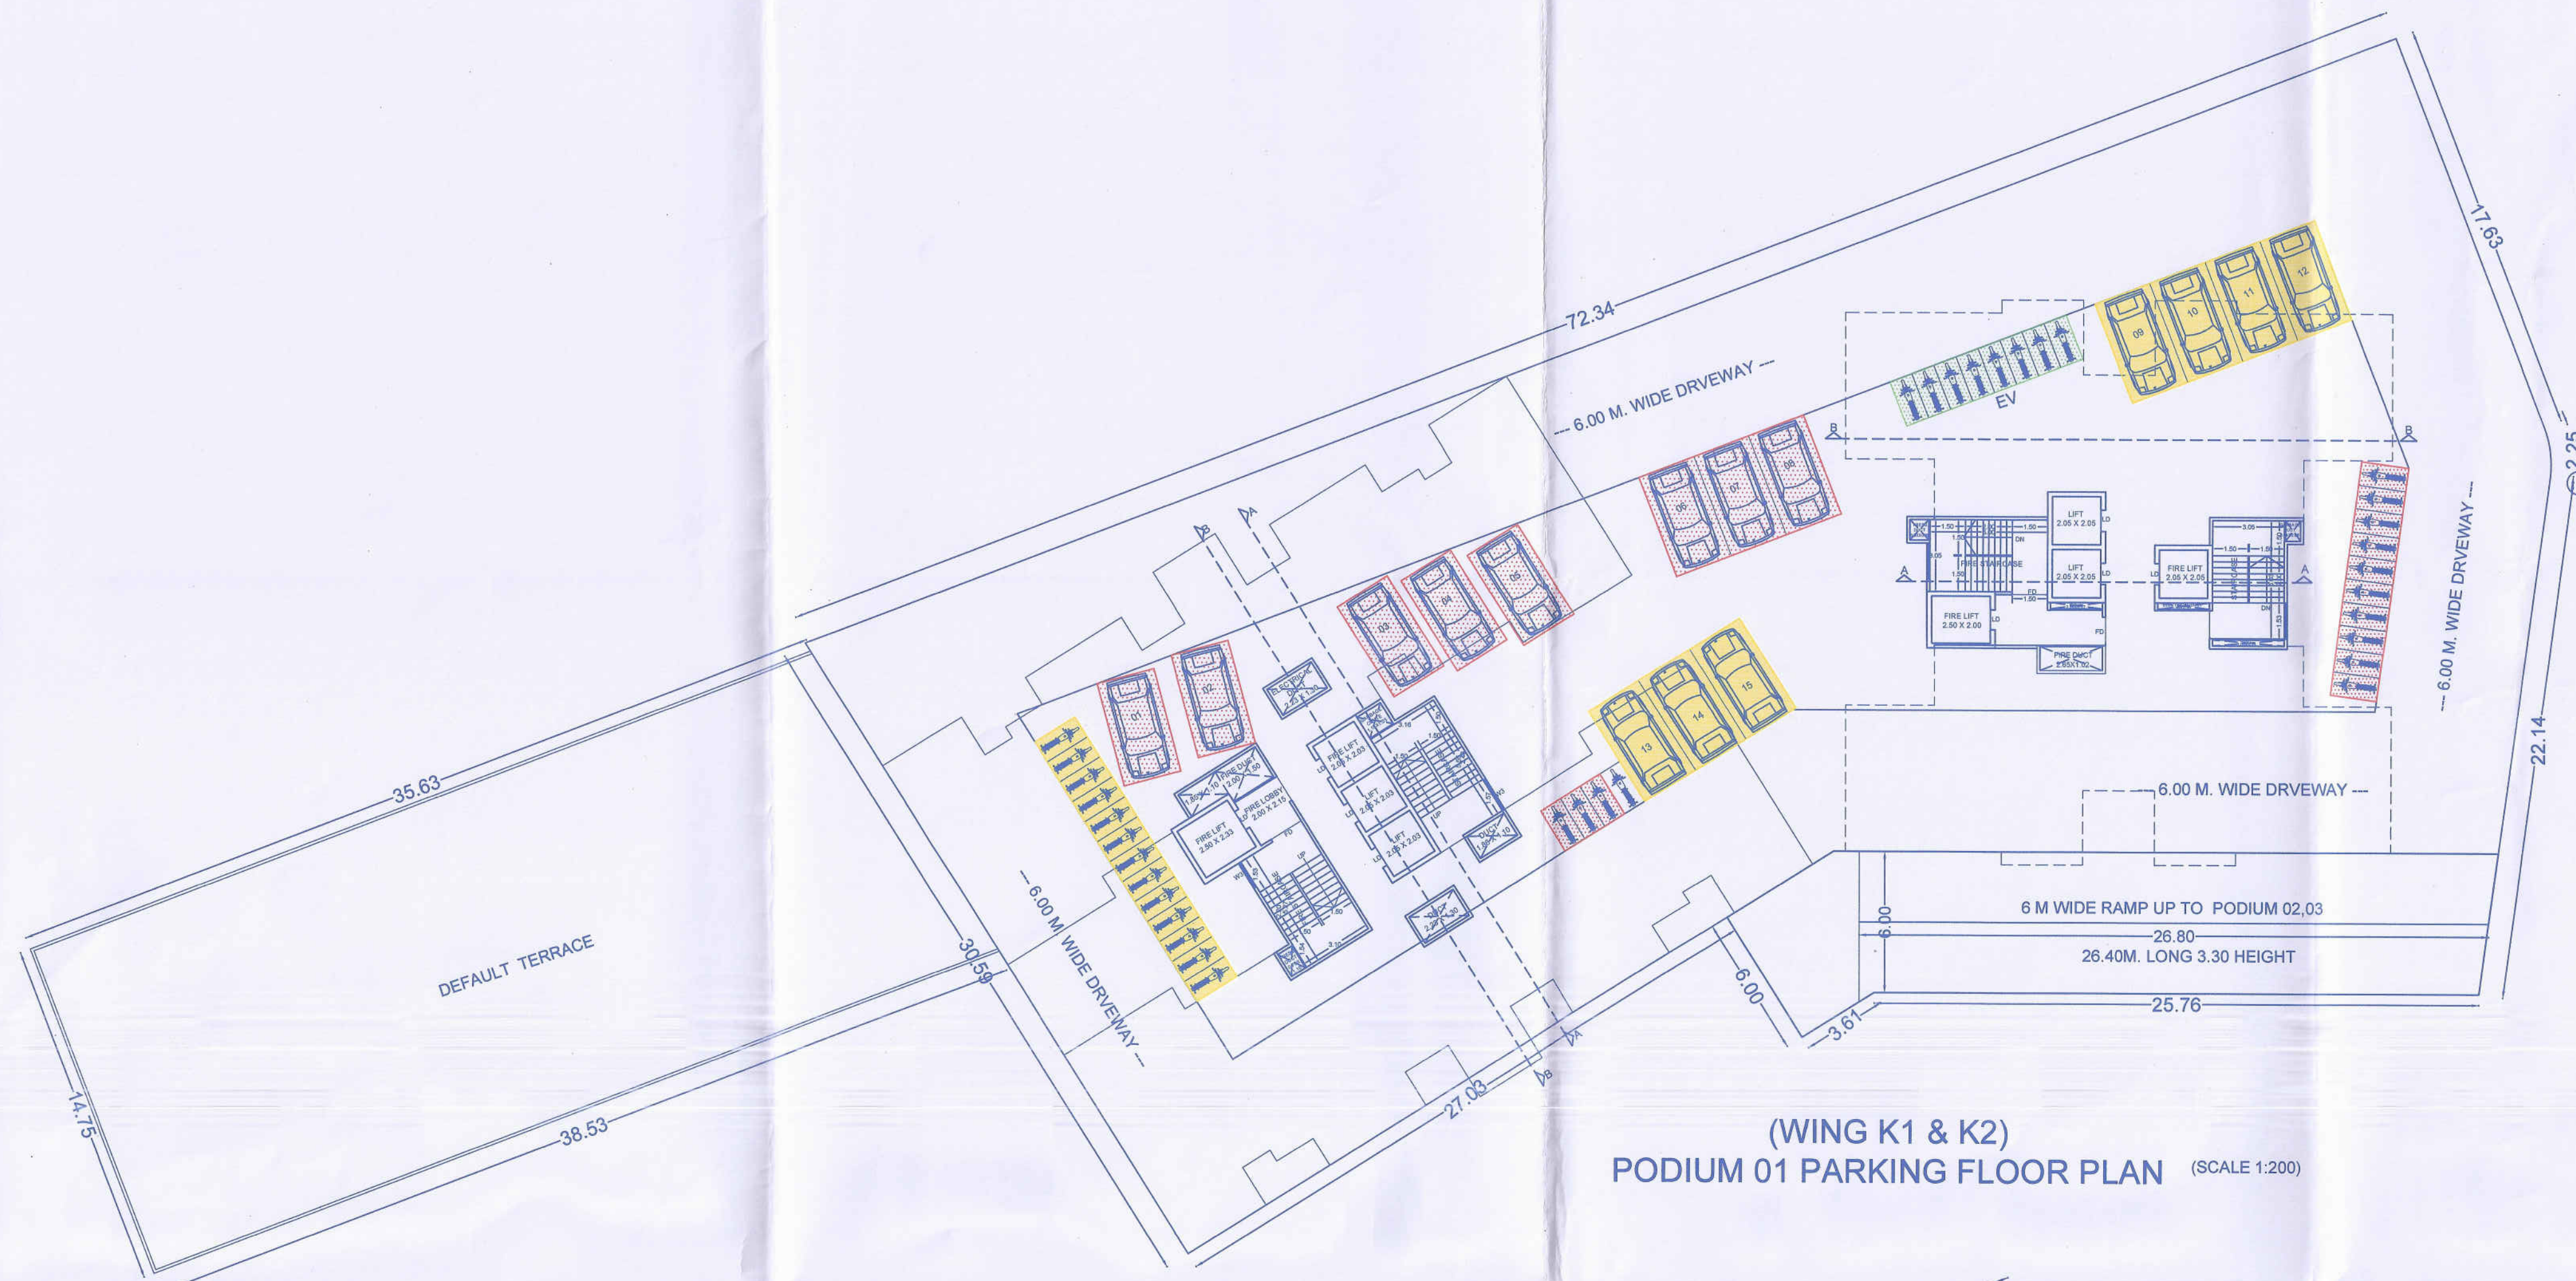


(WING K1 & K2)
PODIUM 01 PARKING FLOOR PLAN (SCALE 1:200)

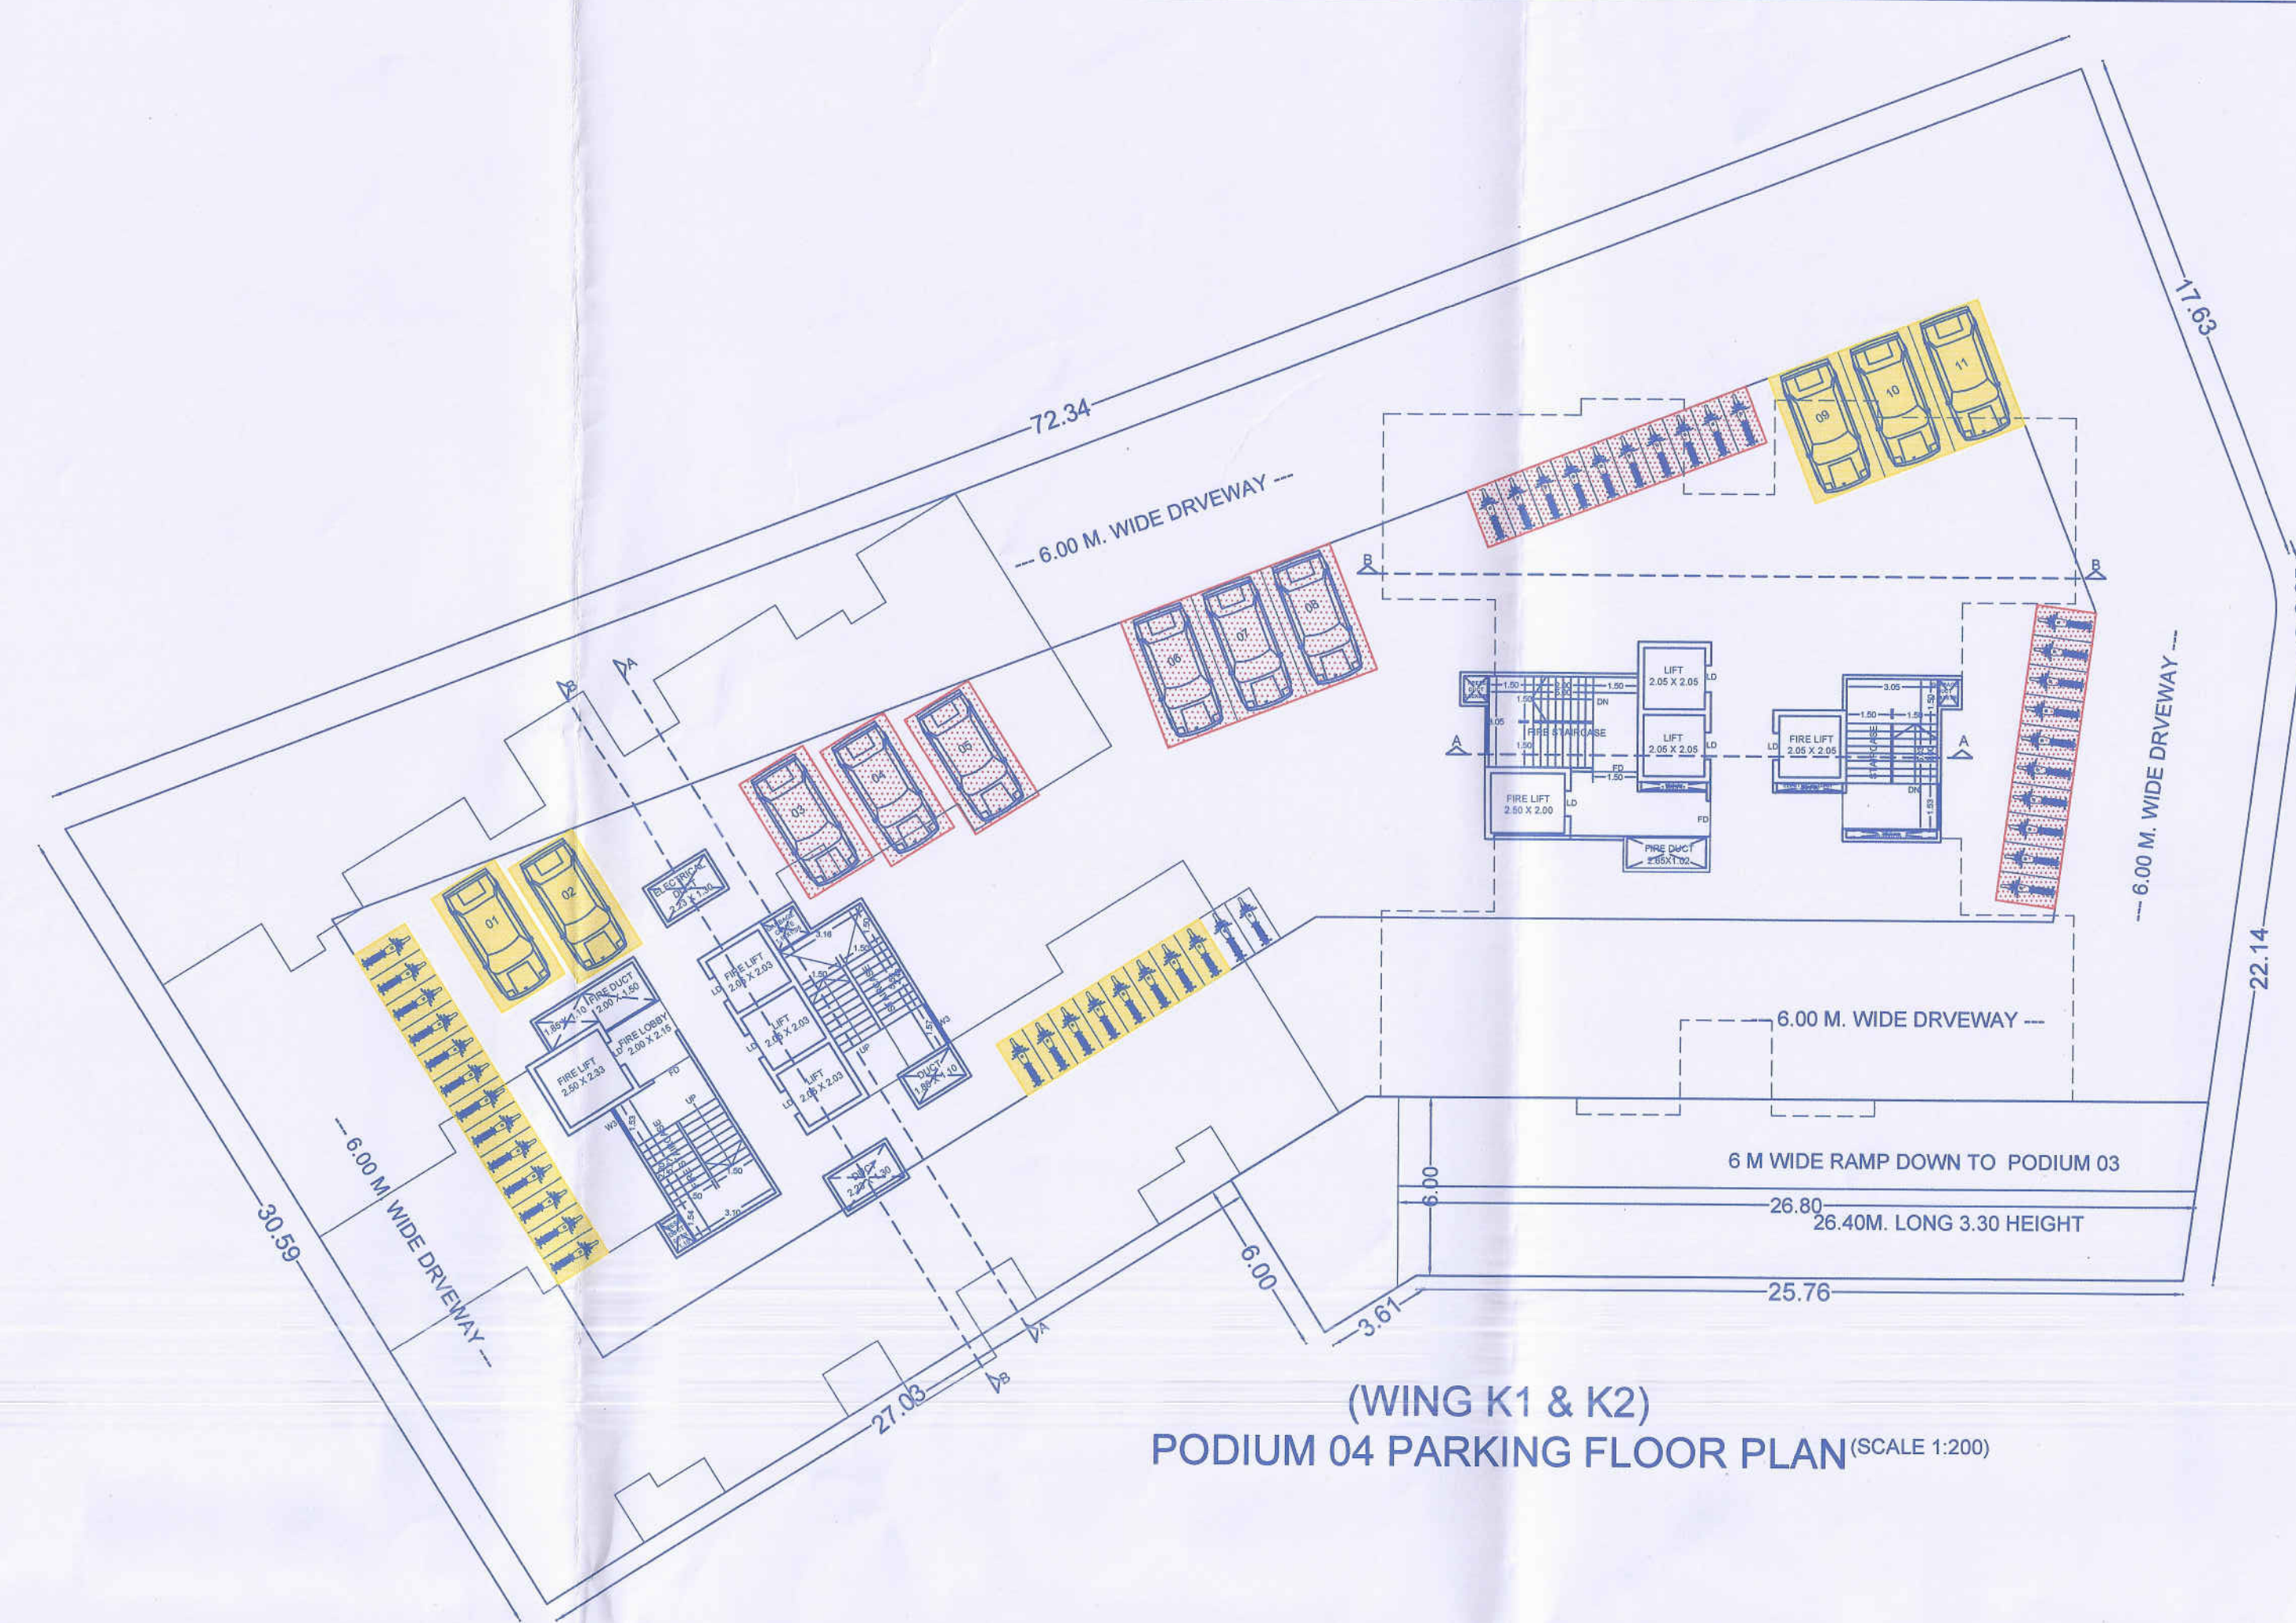


(WING K1 & K2)
PODIUM 04 PARKING FLOOR PLAN (SCALE 1:200)

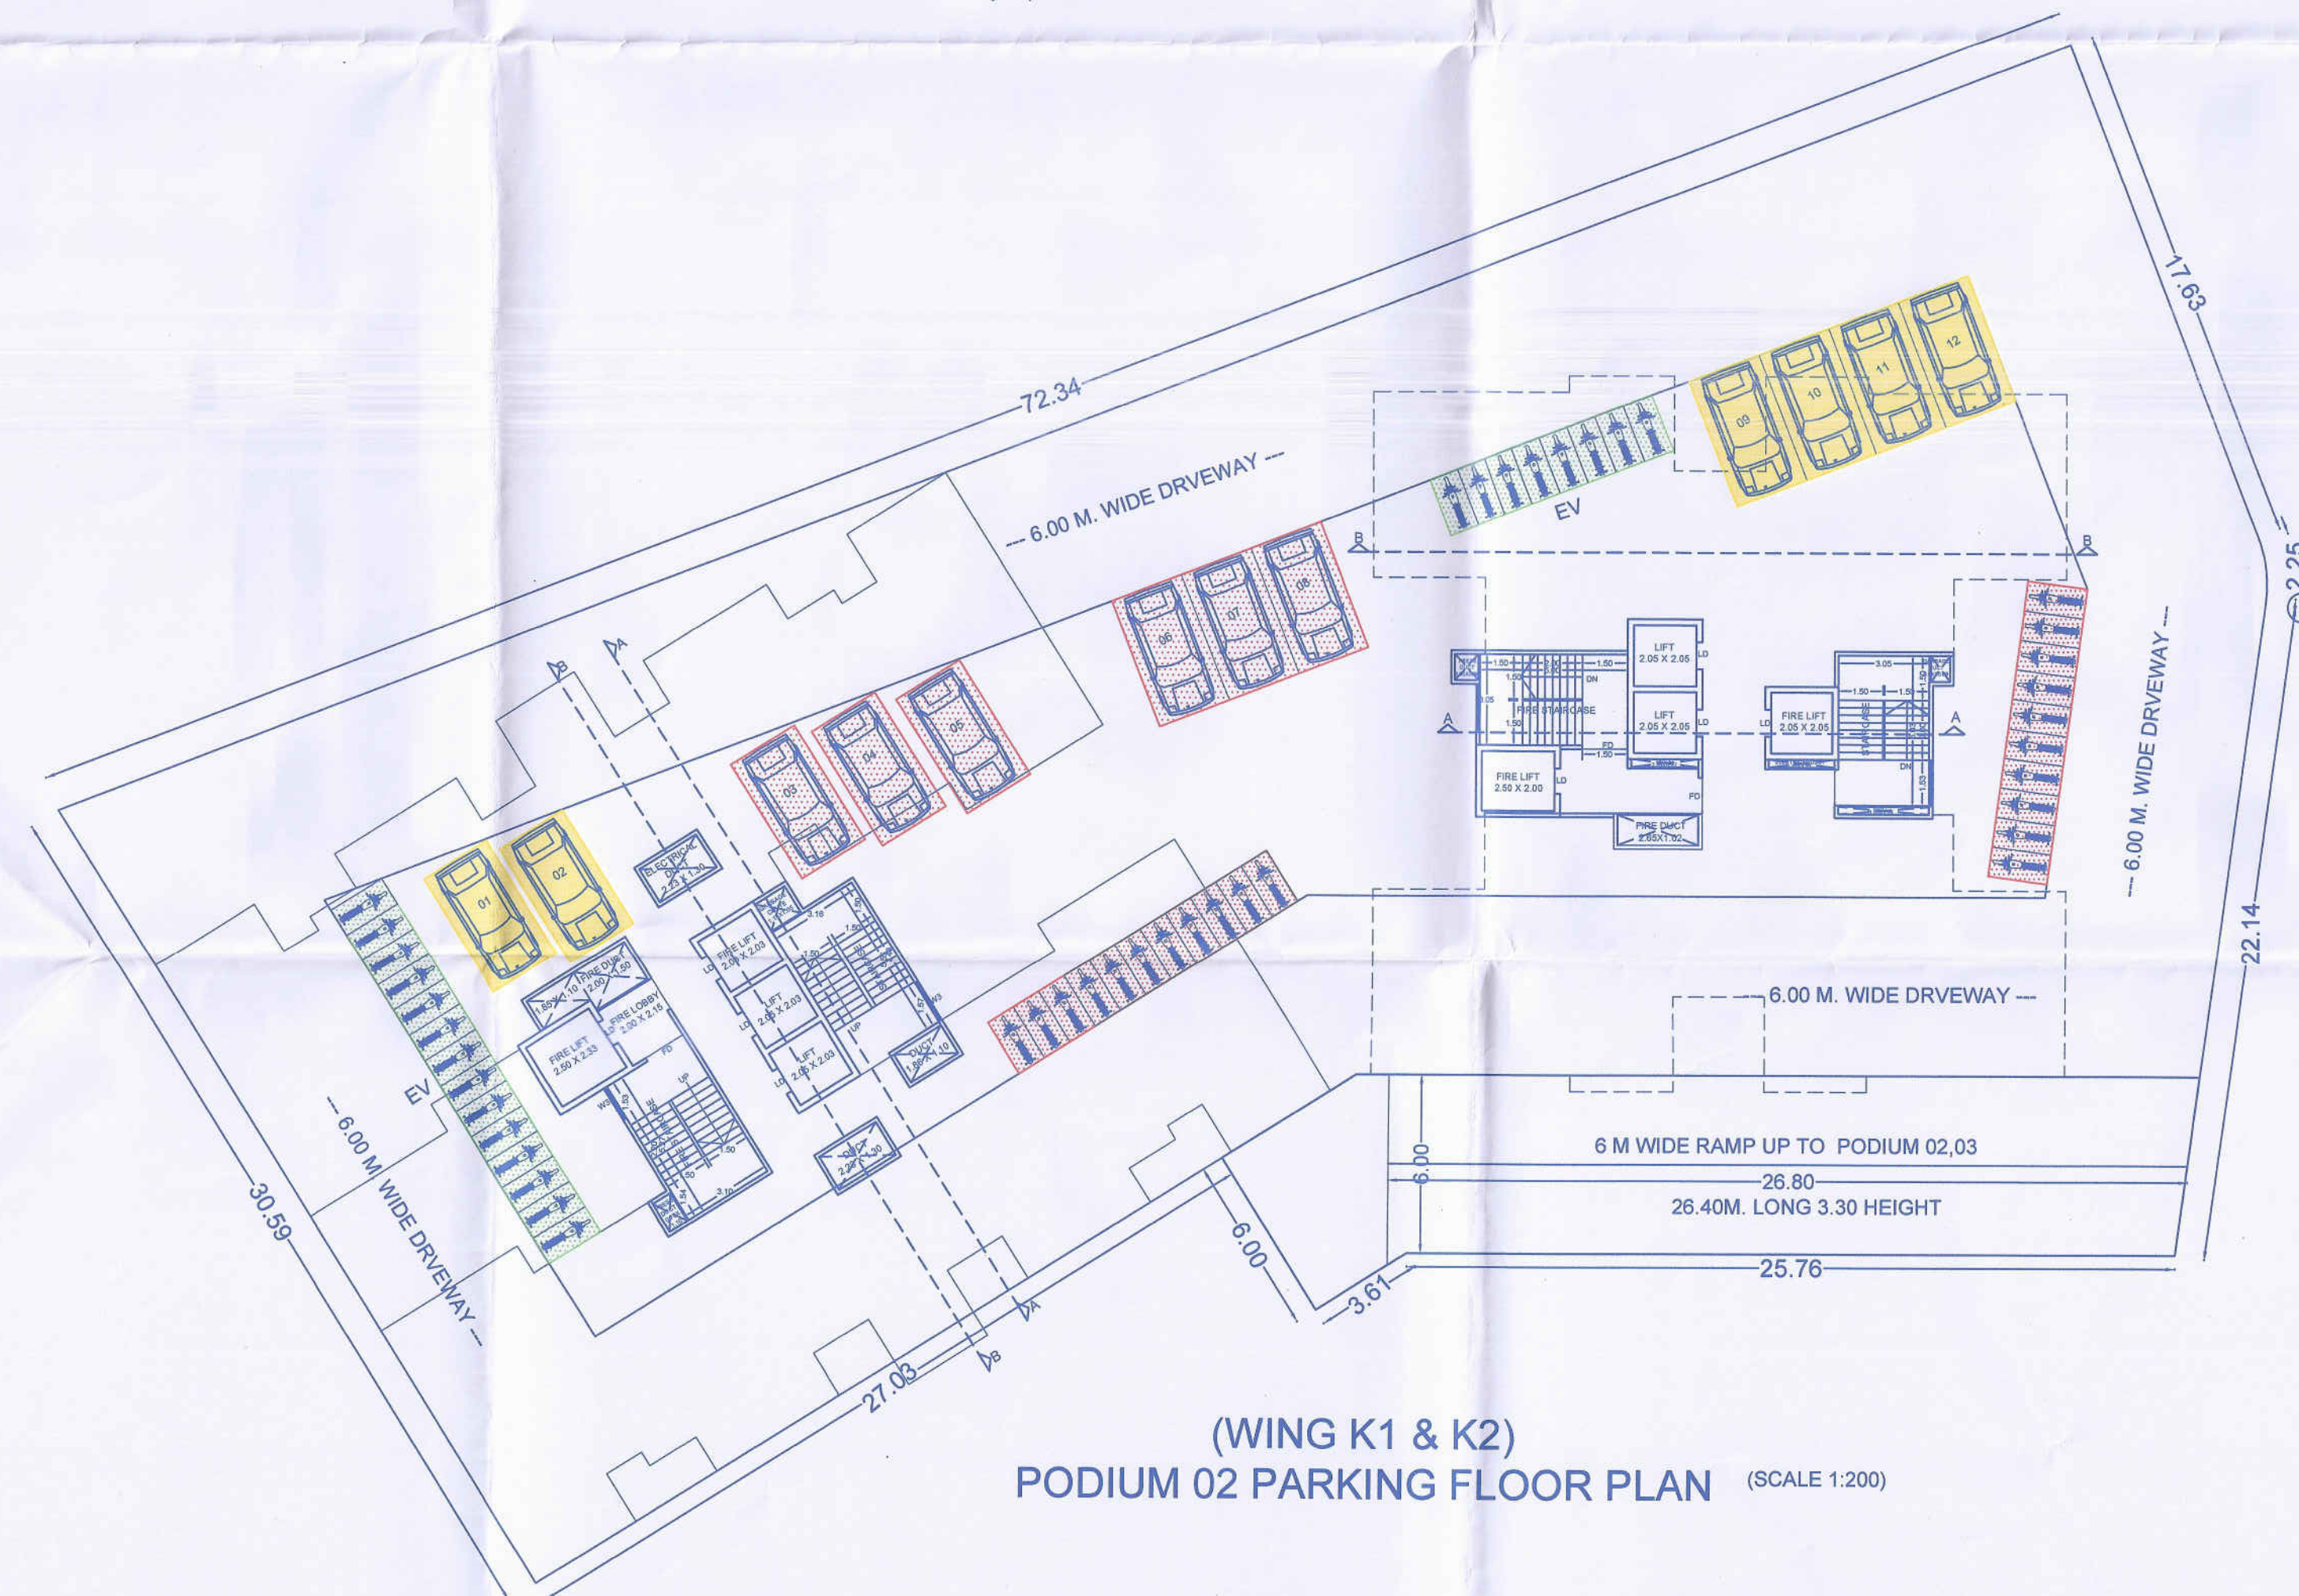

(WING K1 & K2)
PODIUM 02 PARKING FLOOR PLAN (SCALE 1:200)

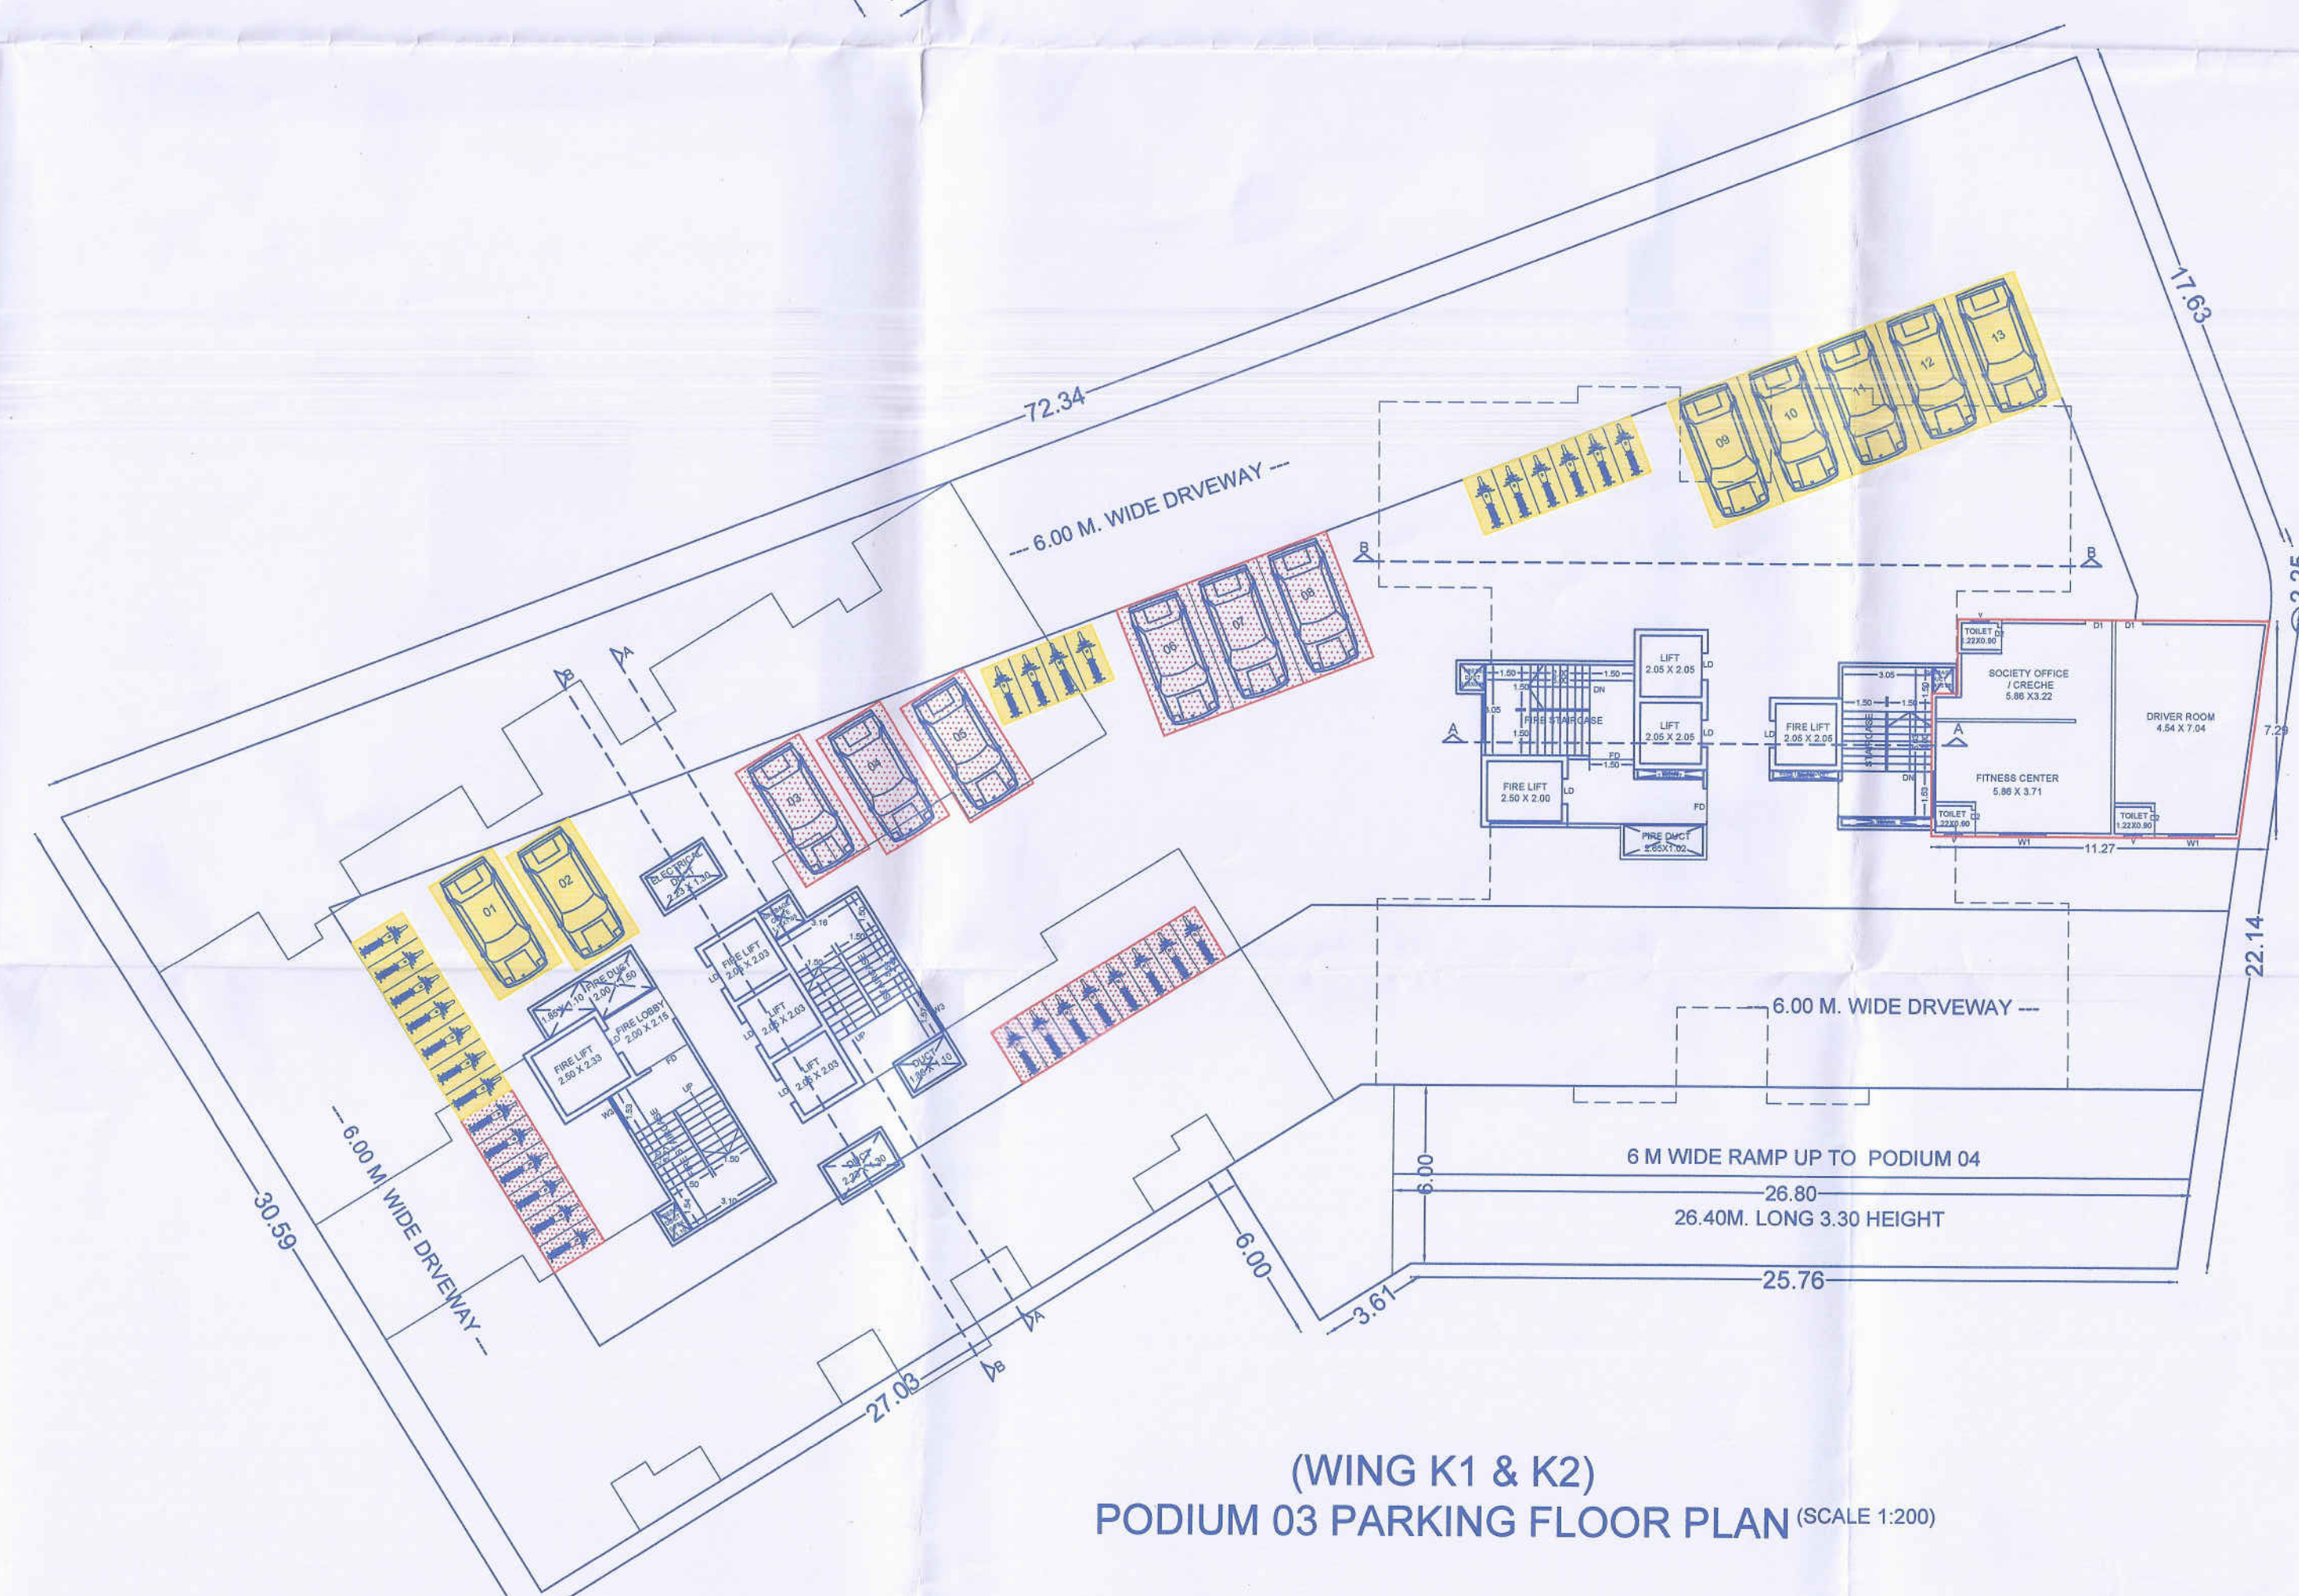

(WING K1 & K2)
PODIUM 03 PARKING FLOOR PLAN (SCALE 1:200)

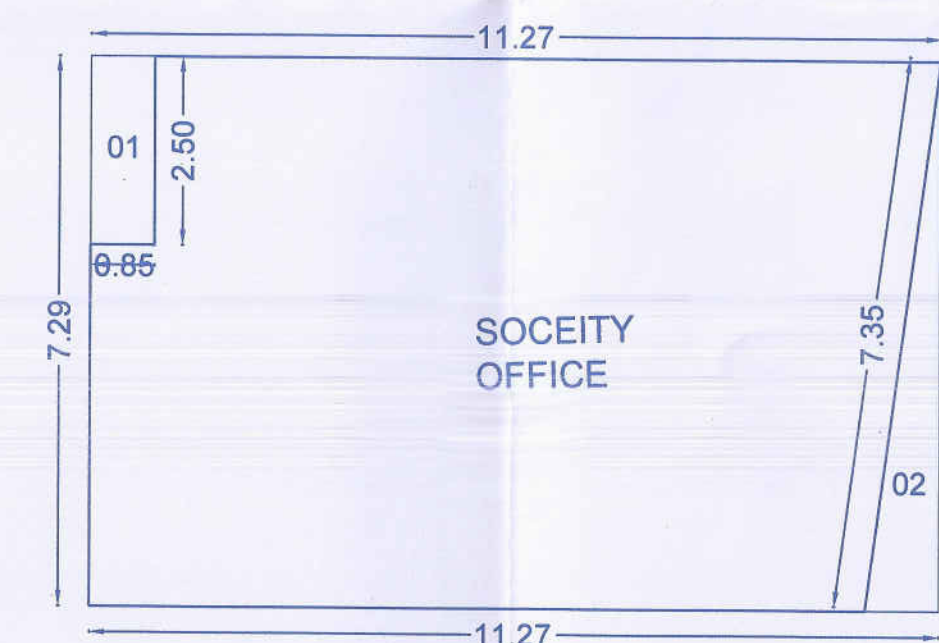


(WING K1) RESIDENTIAL
PODIUM 03 PARKING
FLOOR B/U/P AREA
=76.47 SQ.M.

Polygon	Area
A-Block	82.15
01	2.12
02	3.56
Total	76.47

MANIK BUCHADE ARCHITECTS

KIMAYA HOUSE
Near 19 Grand West Society,
Birla Hospital Road,
Dange chowk, Thergaon, Pune-411033

Web site : www.kimayagroup.com
E.mail: info@mbarchitects.co.in
Ph.9552502704, 8087518777

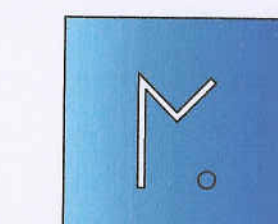

Ar. Manik Bchade

PROPOSED RESIDENTIAL & COMM. COMPLEX ON C.T.S. NO. 4667
OF VILLAGE-AKURDI PUNE

Owner (s) name and signature :-
M/S. Zenethist Realty LLP.

Signature

Date	North	Scale	Drawn by	Checked by	Registration No. of Architect/License no. of Licensed Engineer / Supervisor
04.07.2024		1:100	SMITA VRUSHALI	Ar. Shruti	Lic.No. CA/03/32518

Sanctioned No. B.P/Akurdi/21/2024
Subject to conditions mentioned in the
Office Order No.
aven dated 09/08/2024
Pimpri
Date : 09/08/2024



O. C. Signed by
City Engineer

City Engineer
Building Permission Dept.
PCMC., Pimpri, Pune-18.