




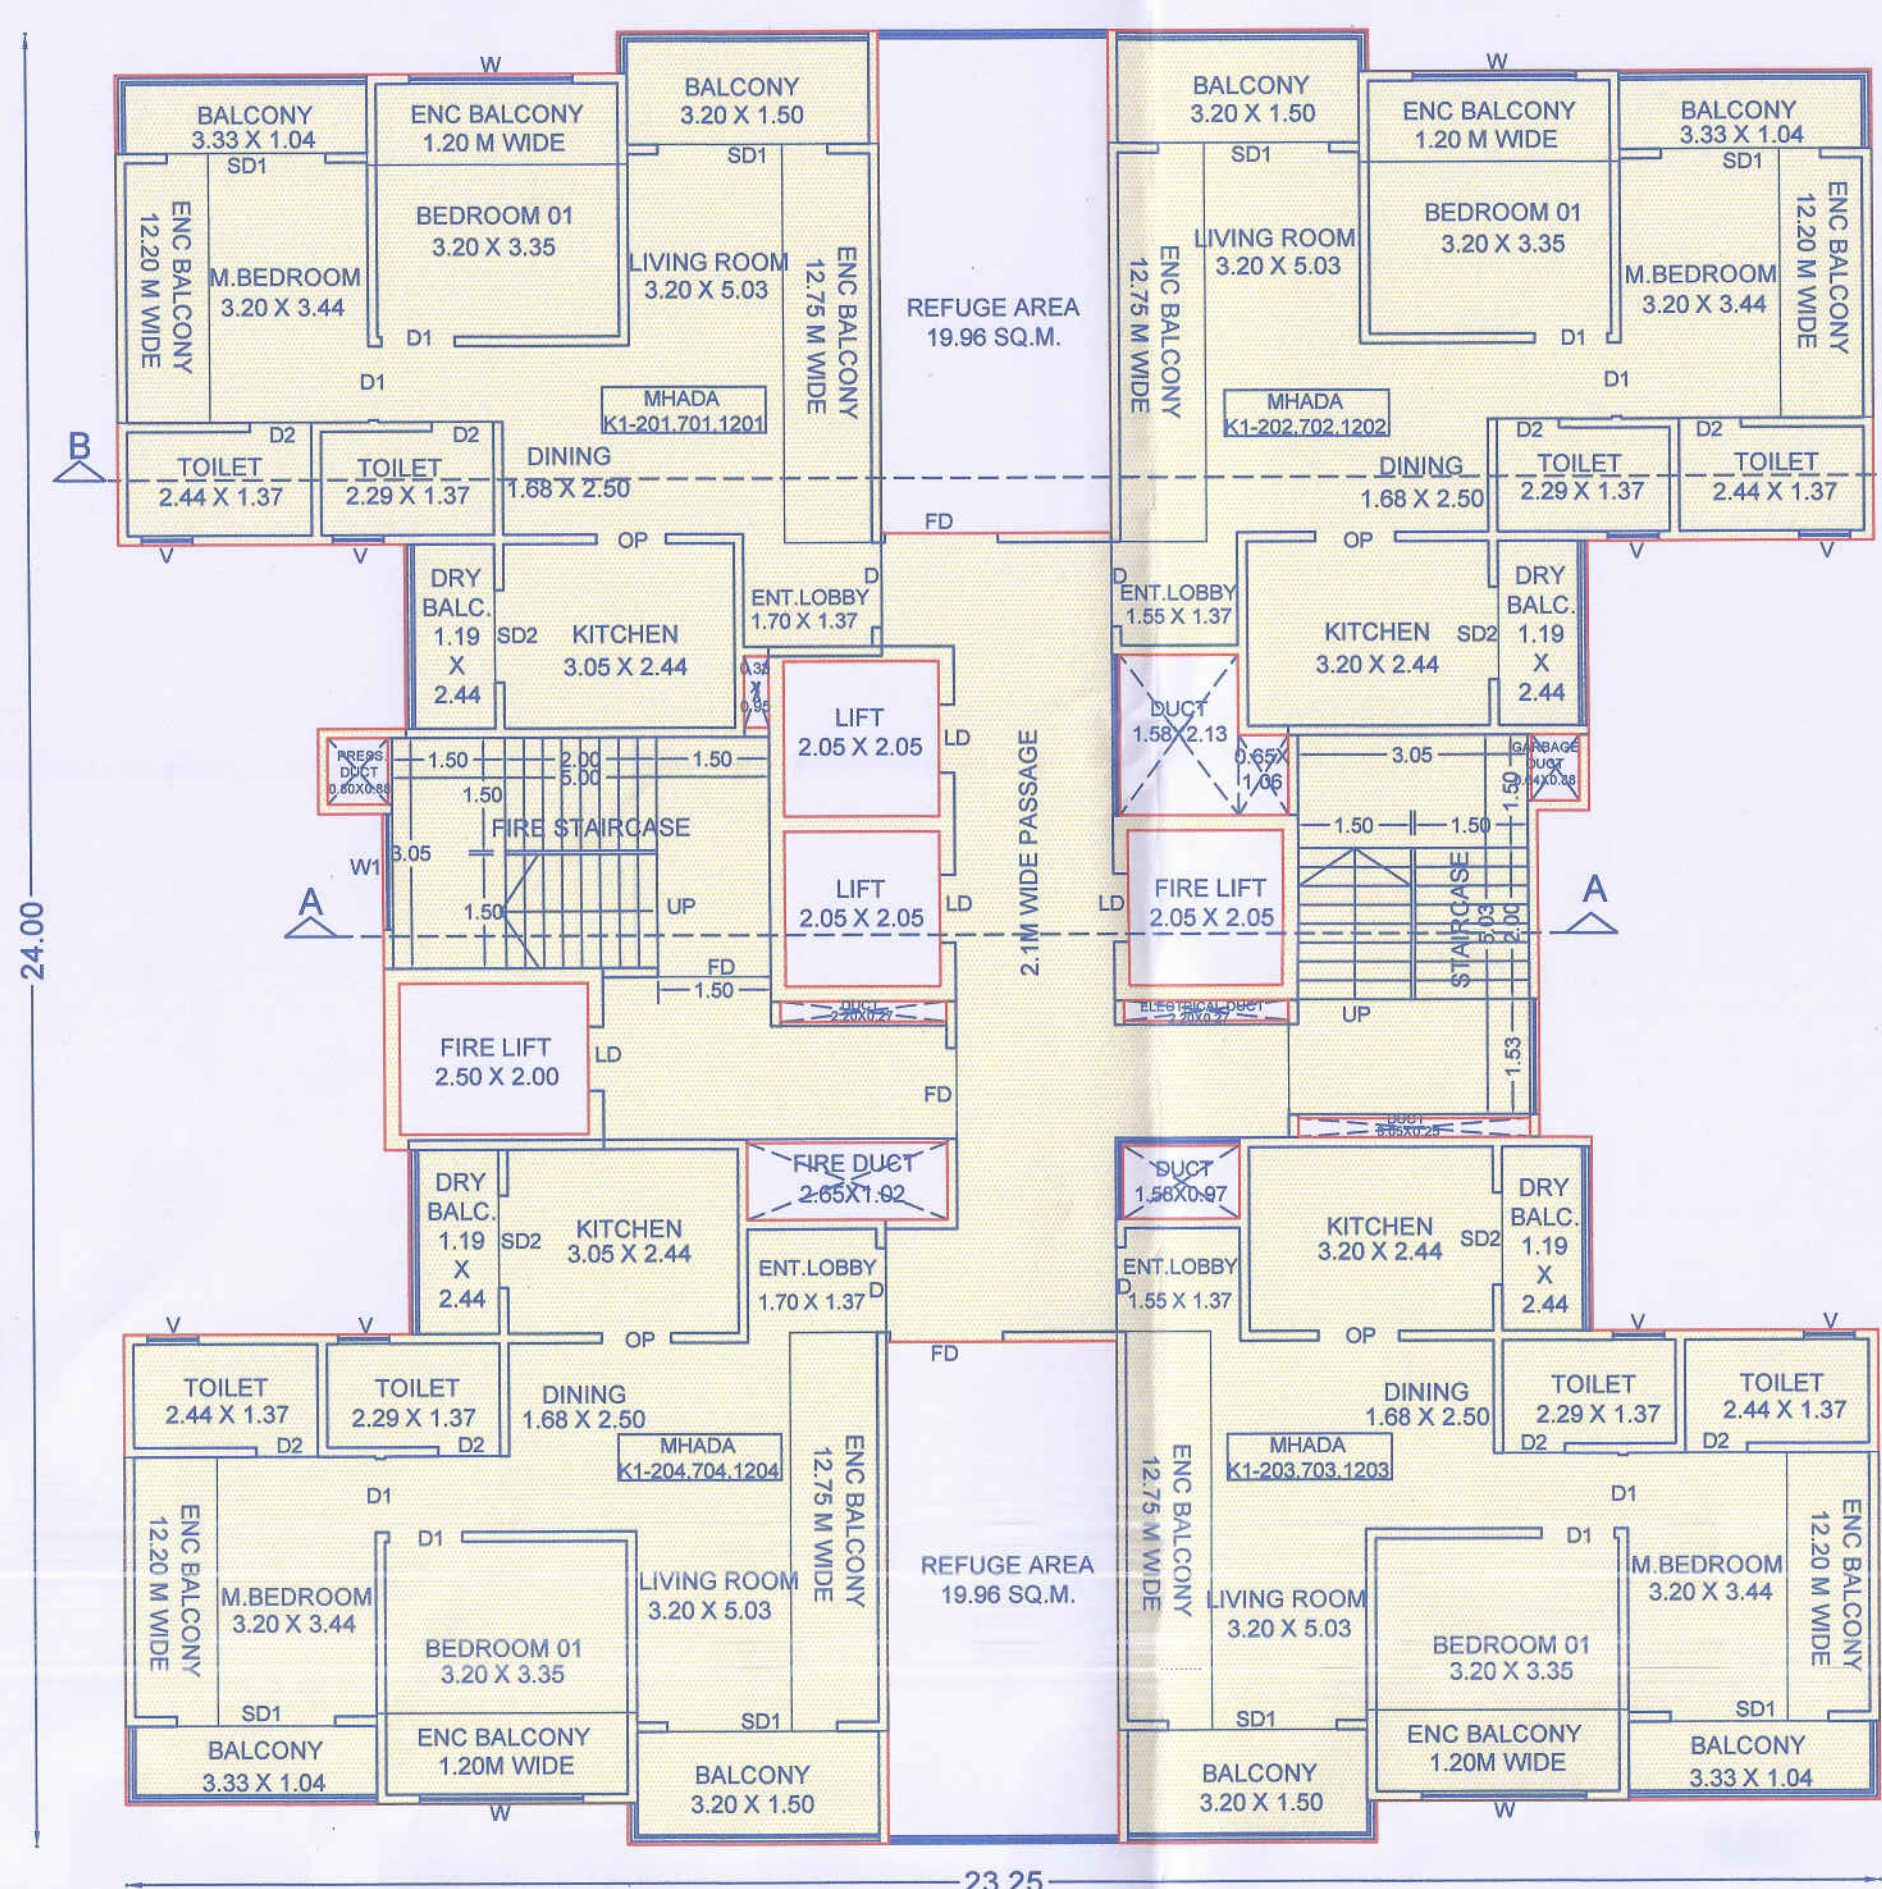


(WING K1)
MHADA REFUGE 2ND, 7TH, 12TH FLOOR PLAN

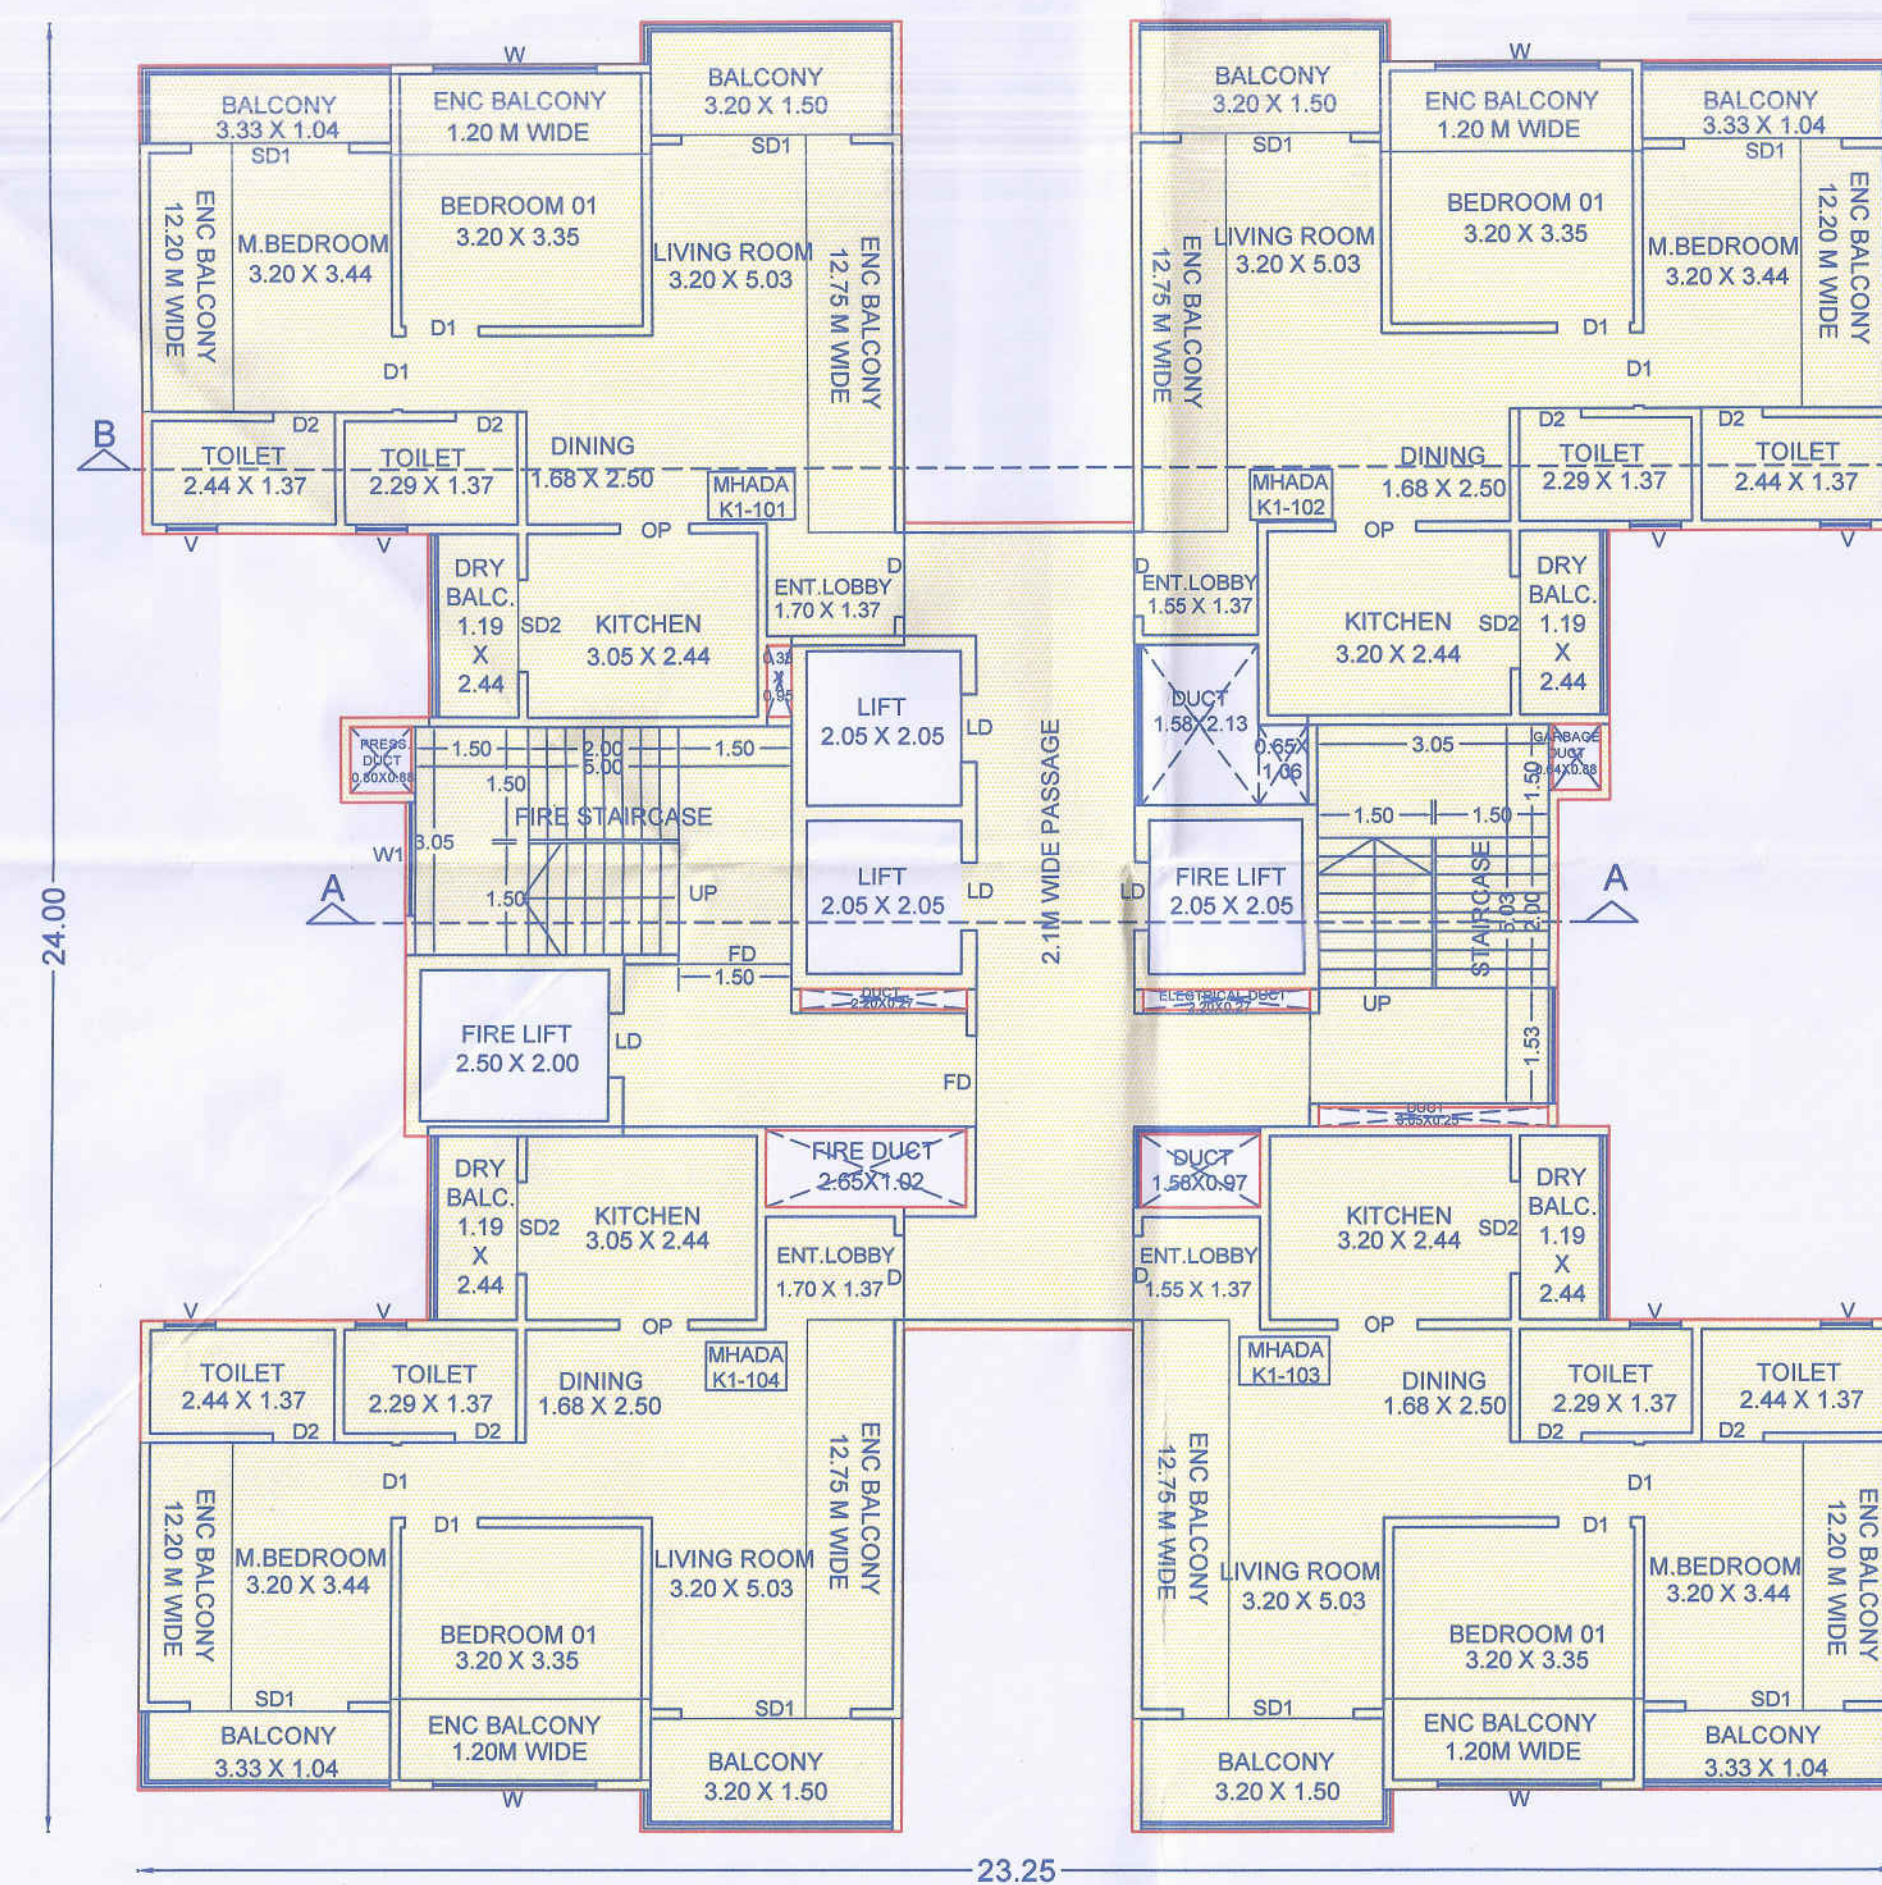


(WING K1) MHADA 1ST FLOOR PLAN

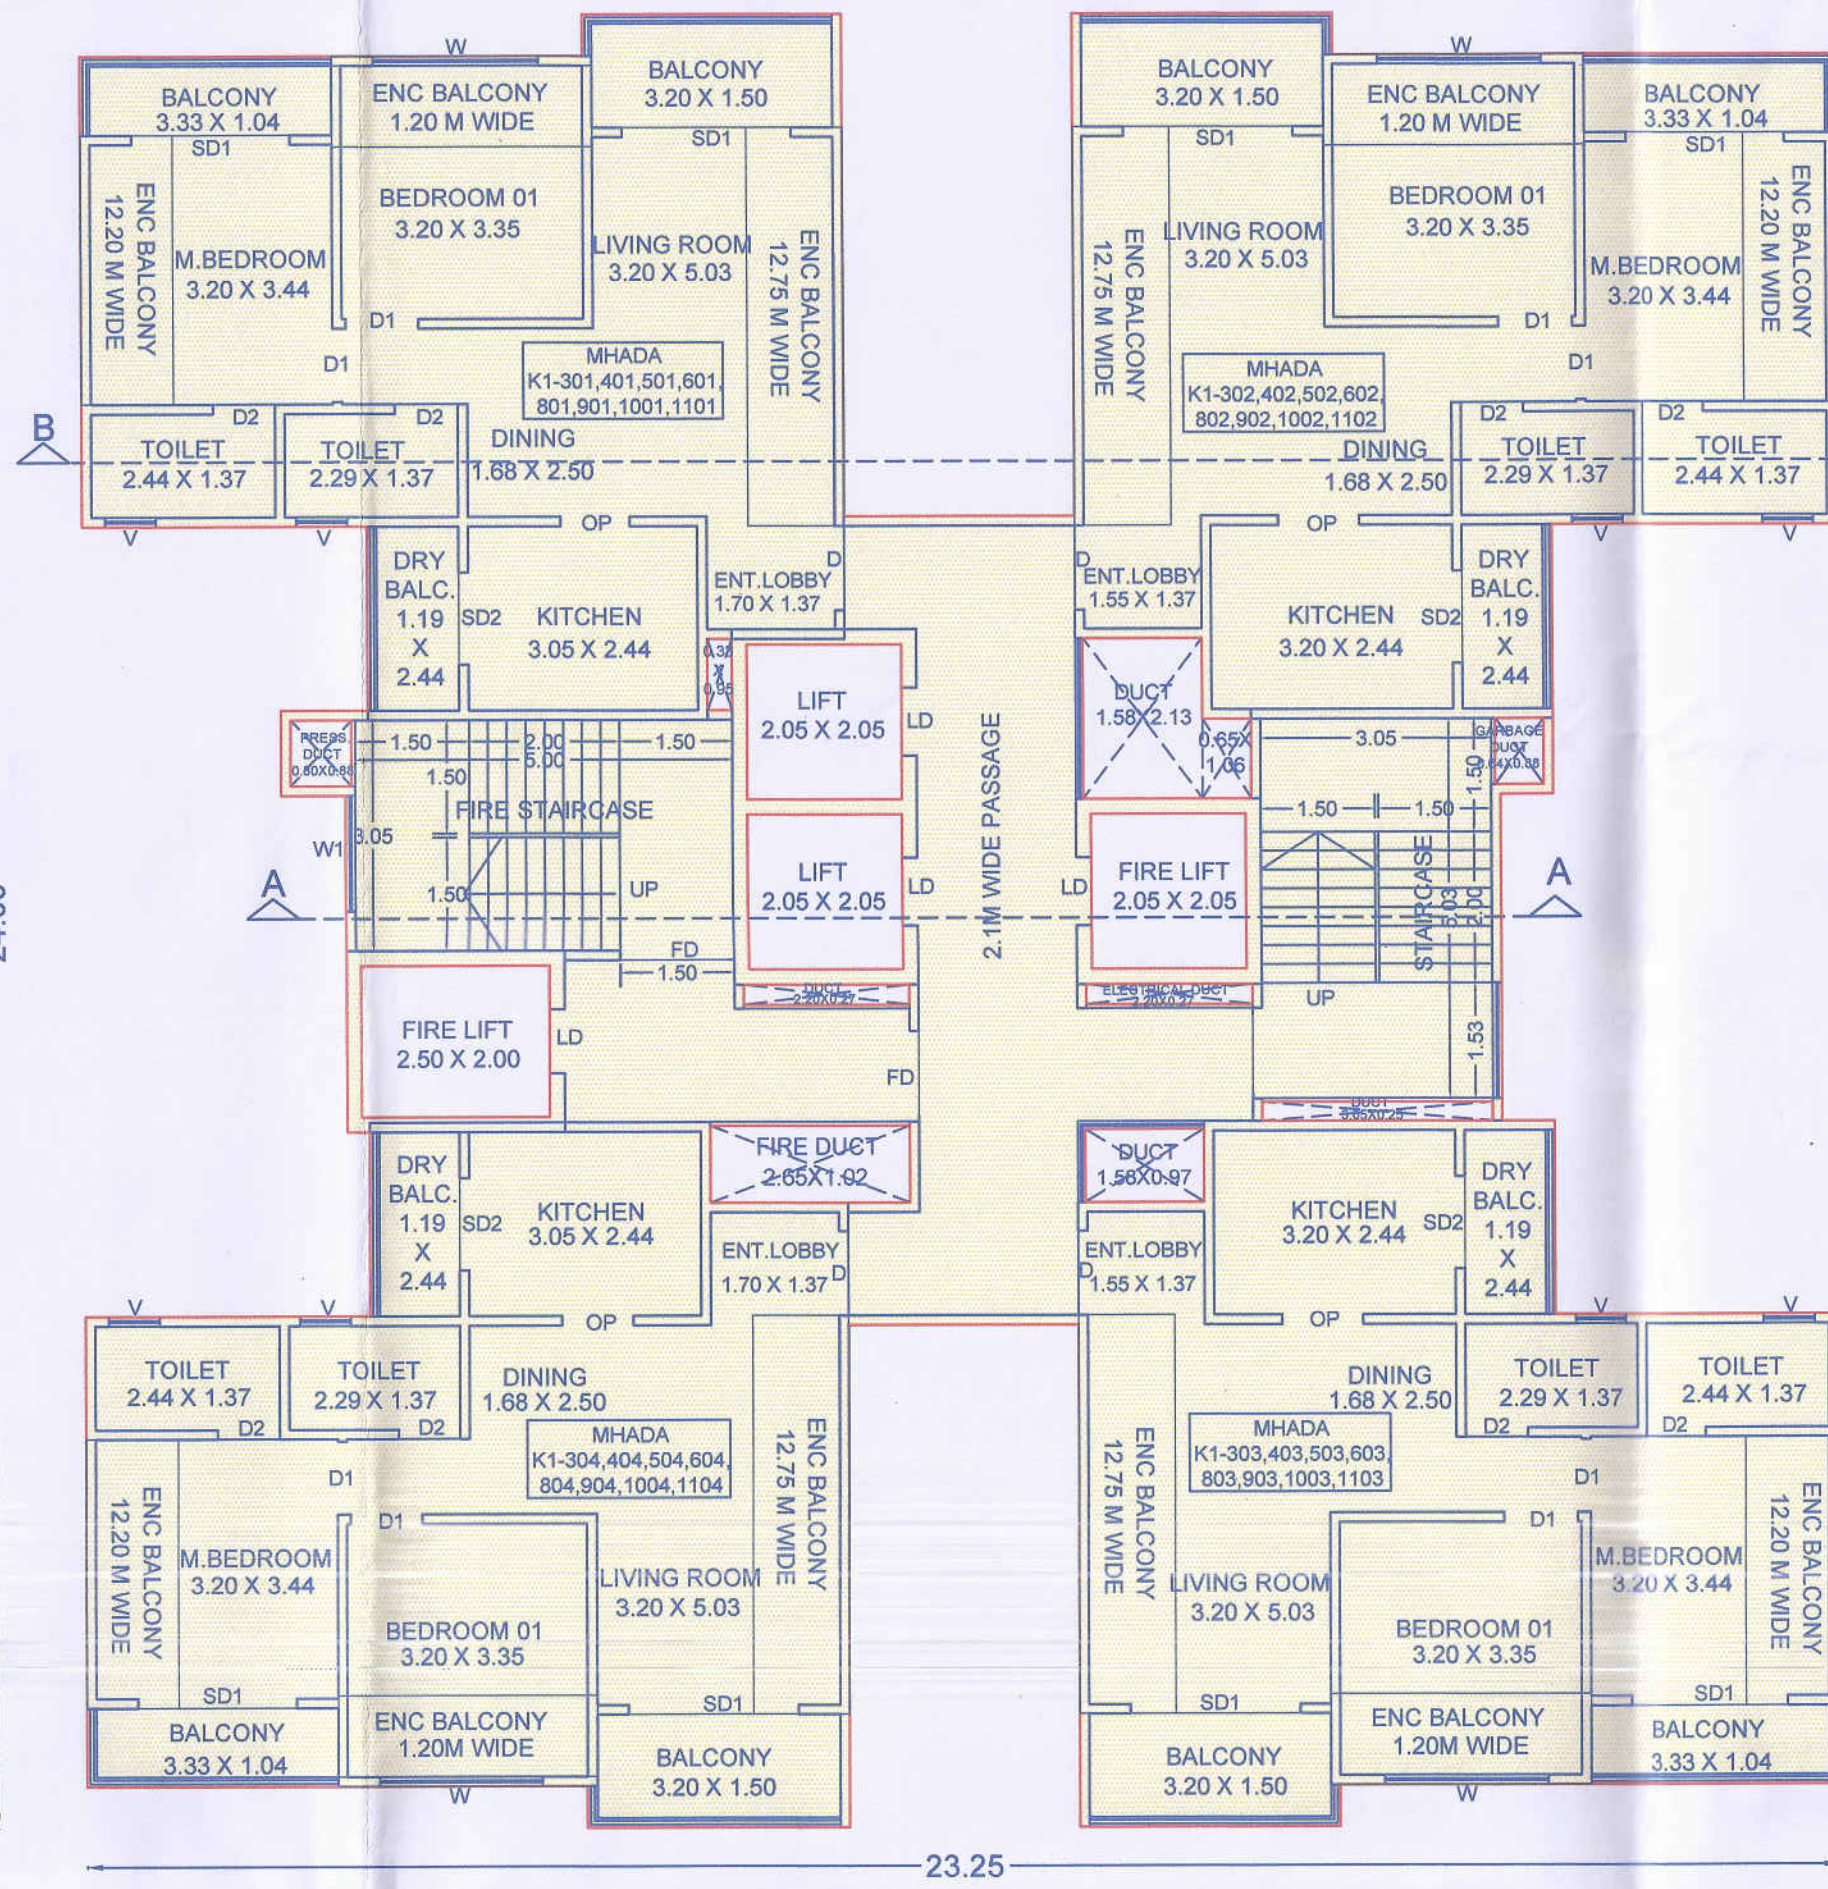


(WING K1) MHADA TYPICAL 3RD, 4TH, 5TH, 6TH,
8TH, 9TH, 10TH, 11TH FLOOR PLAN

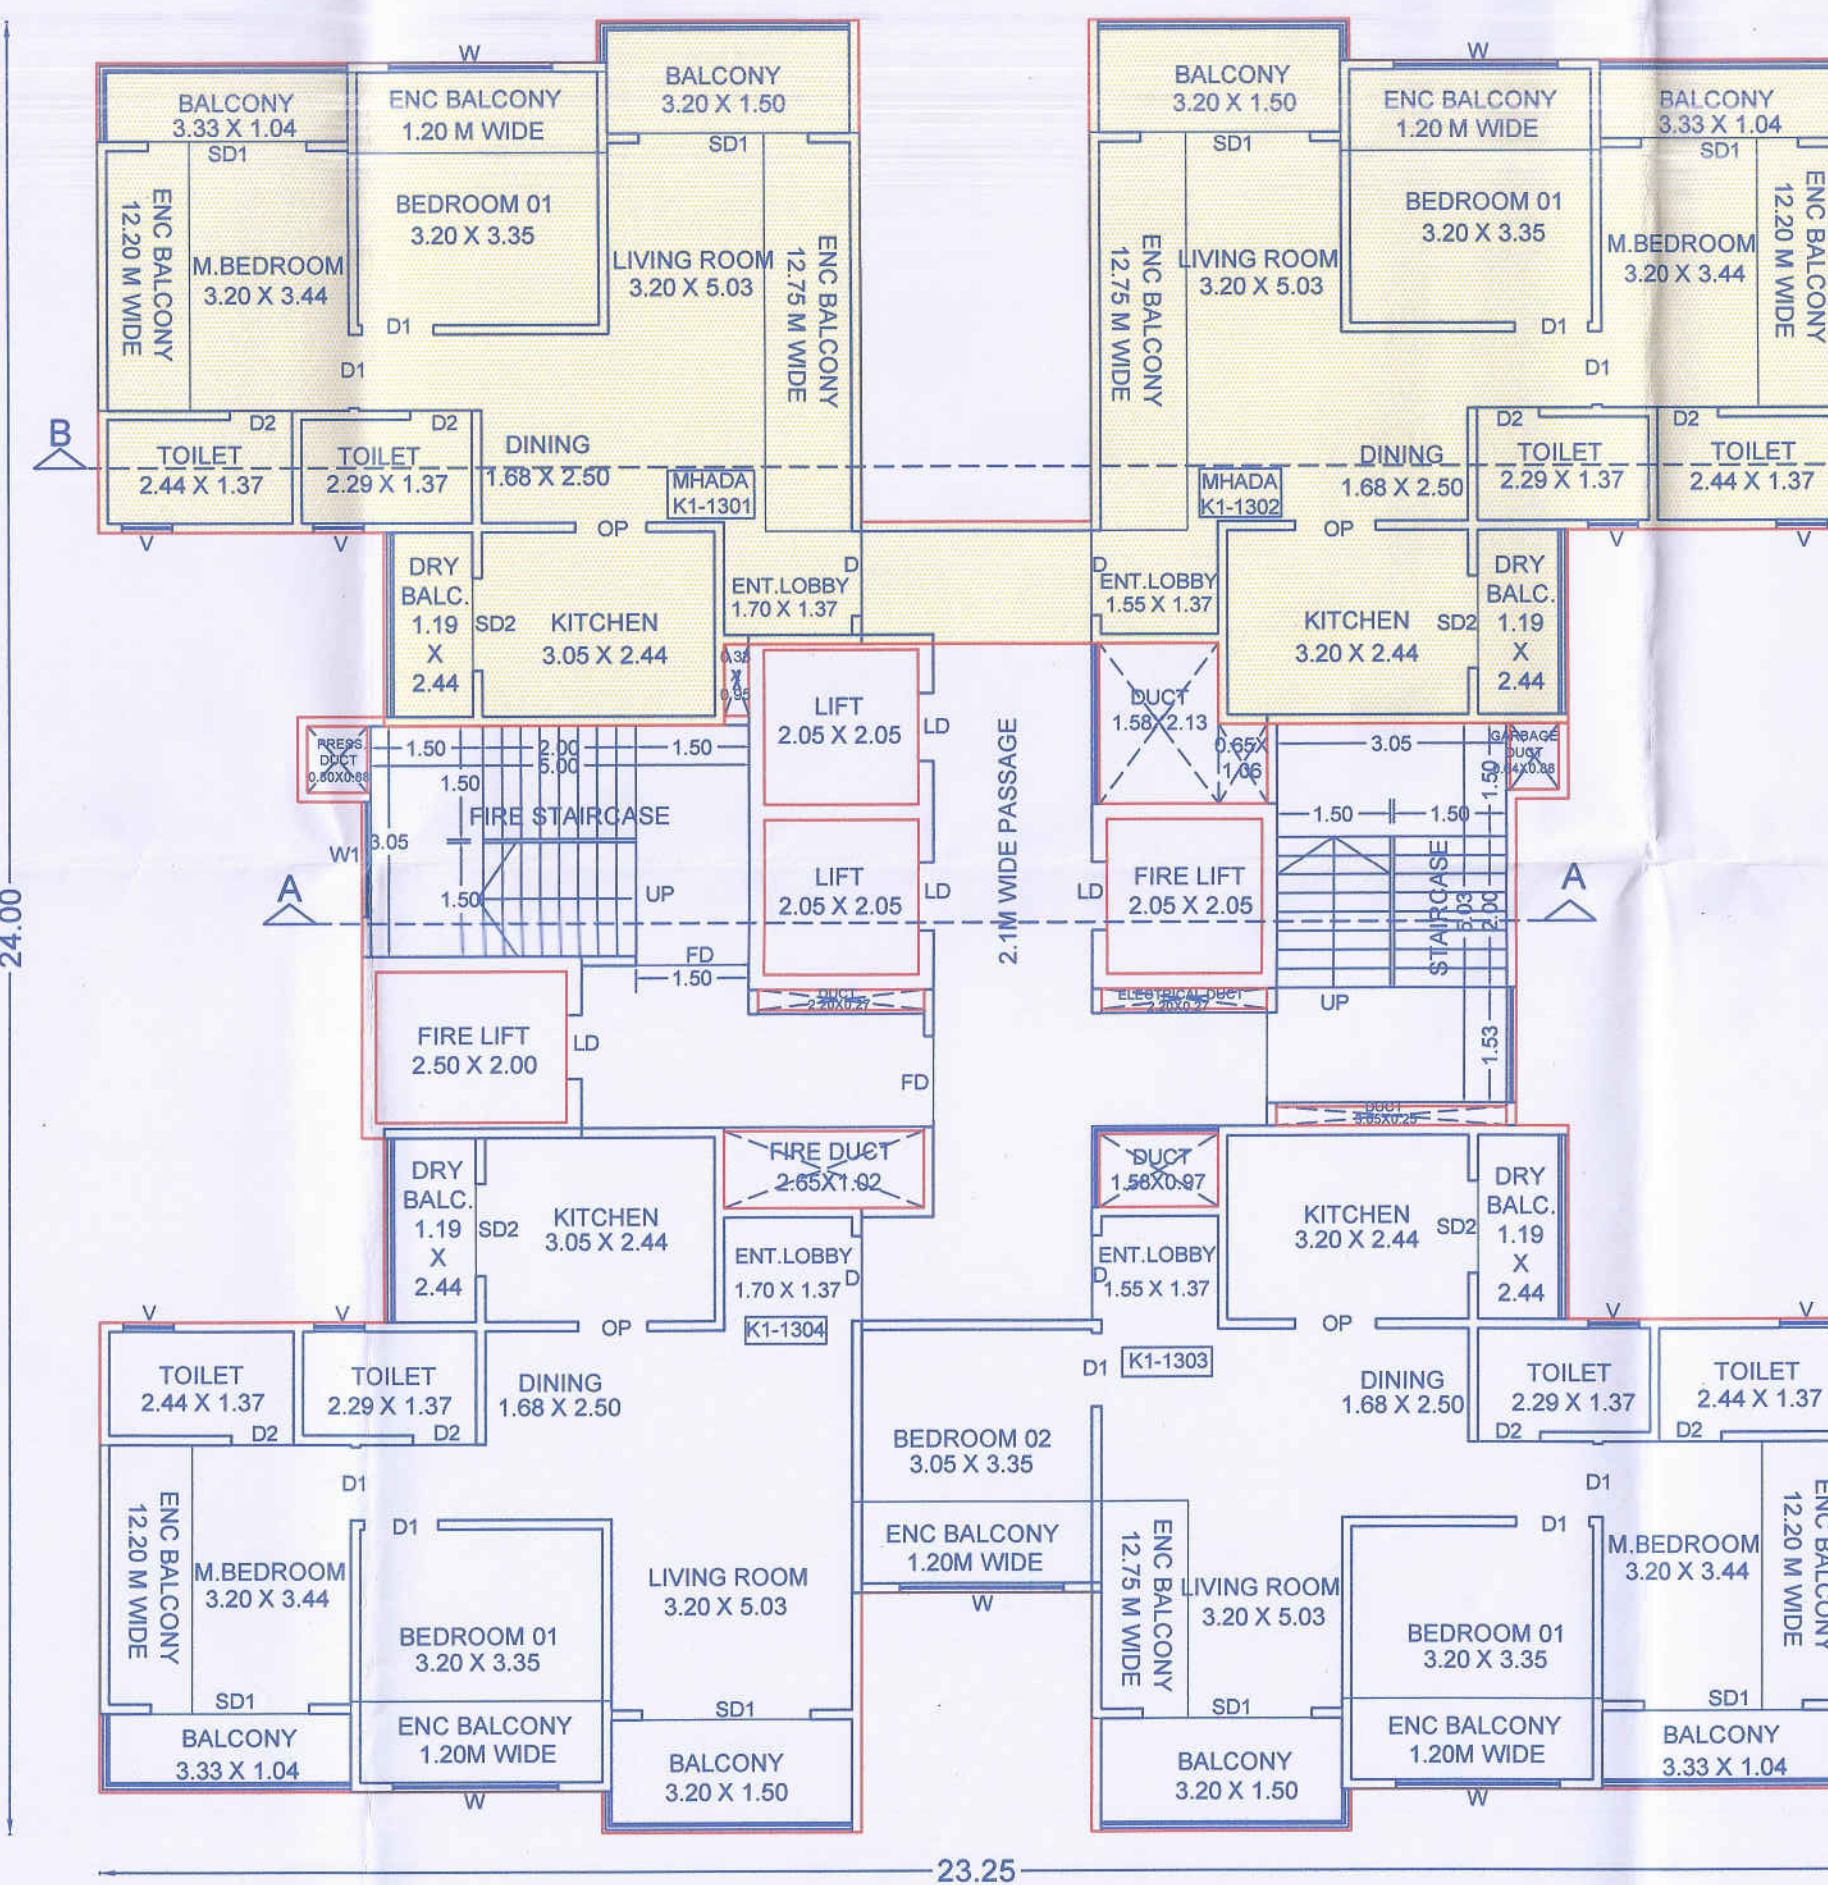


(WING K1) MHADA 13TH FLOOR PLAN

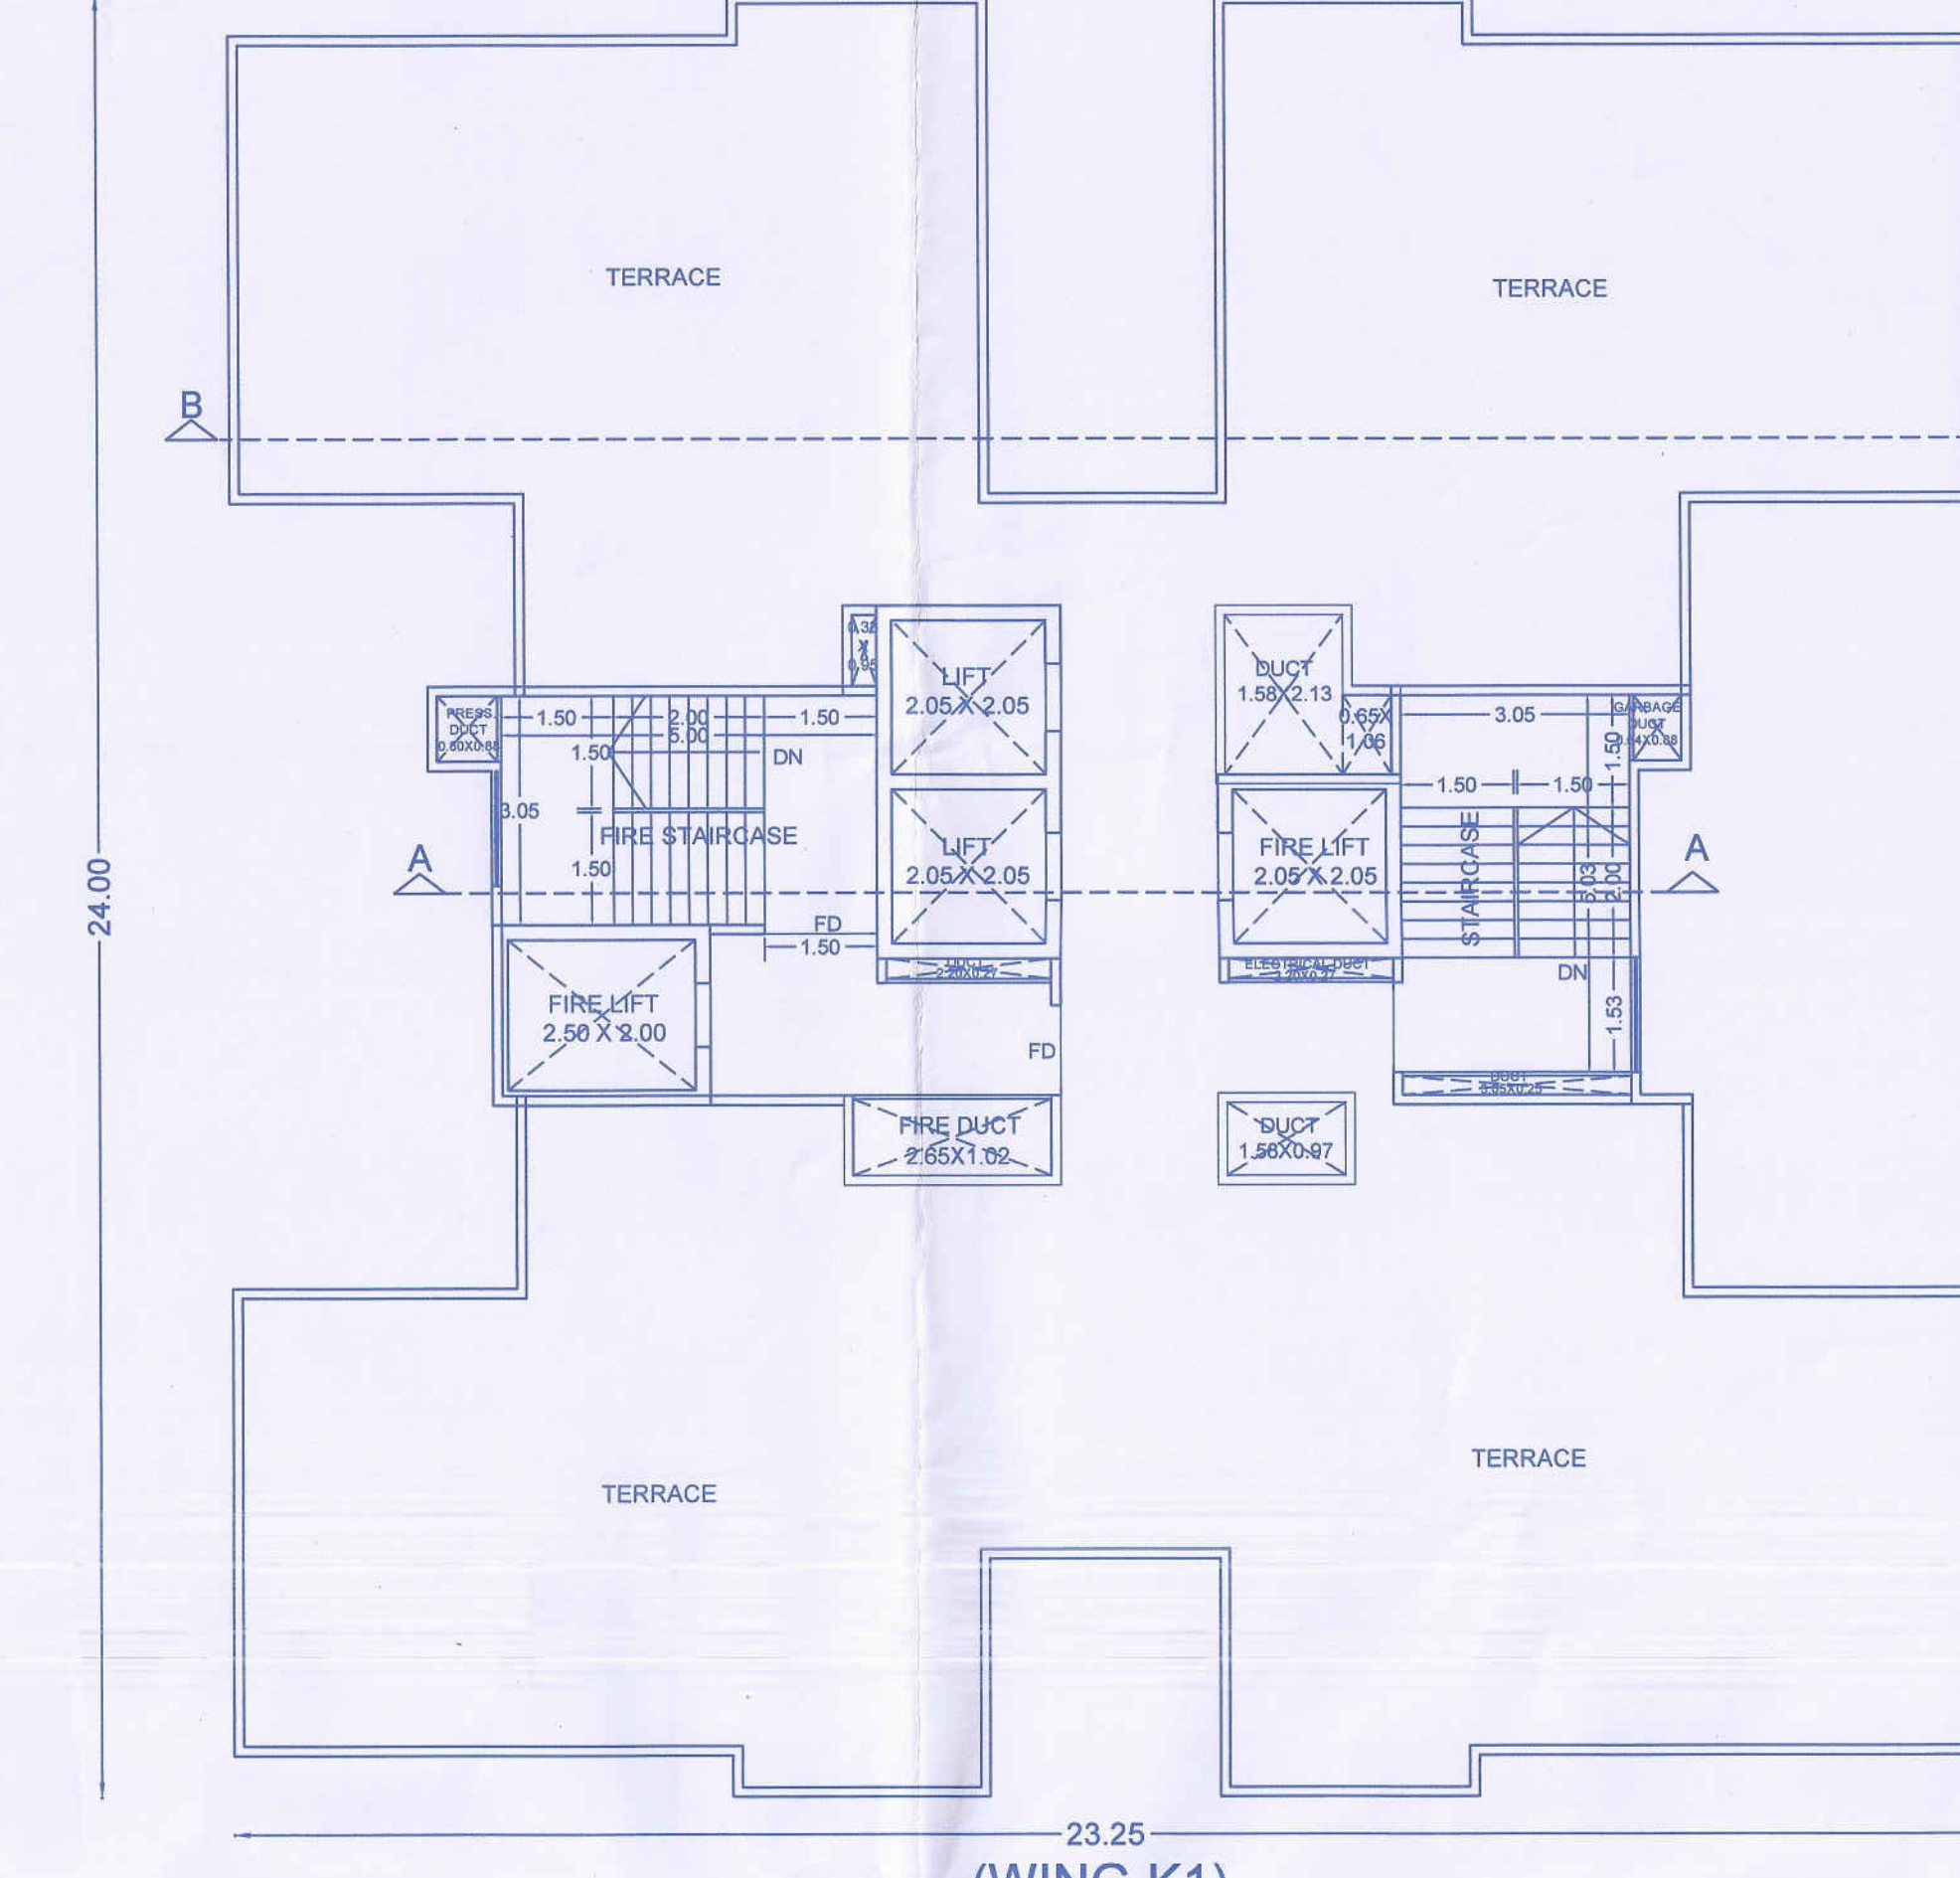

(WING K1)
TERRACE FLOOR PLAN

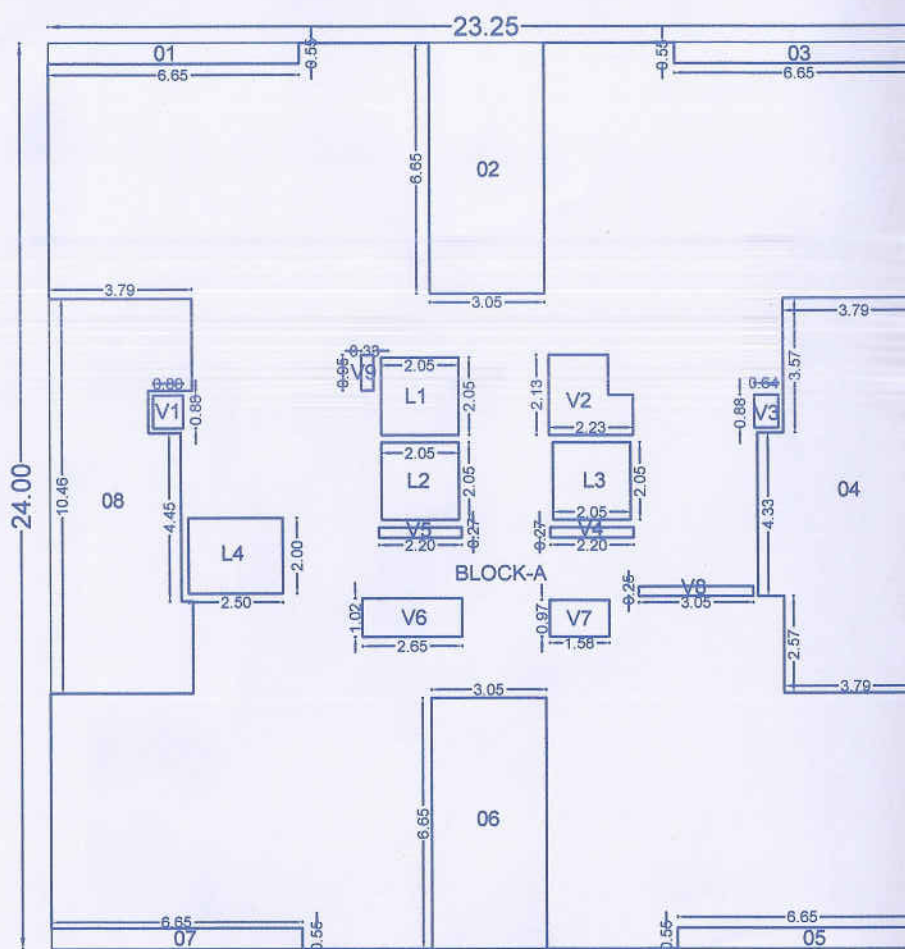

(WING K1)
MHADA REFUGE 2ND, 7TH, 12TH FLOOR KEY PLAN
(SCALE 1:200)

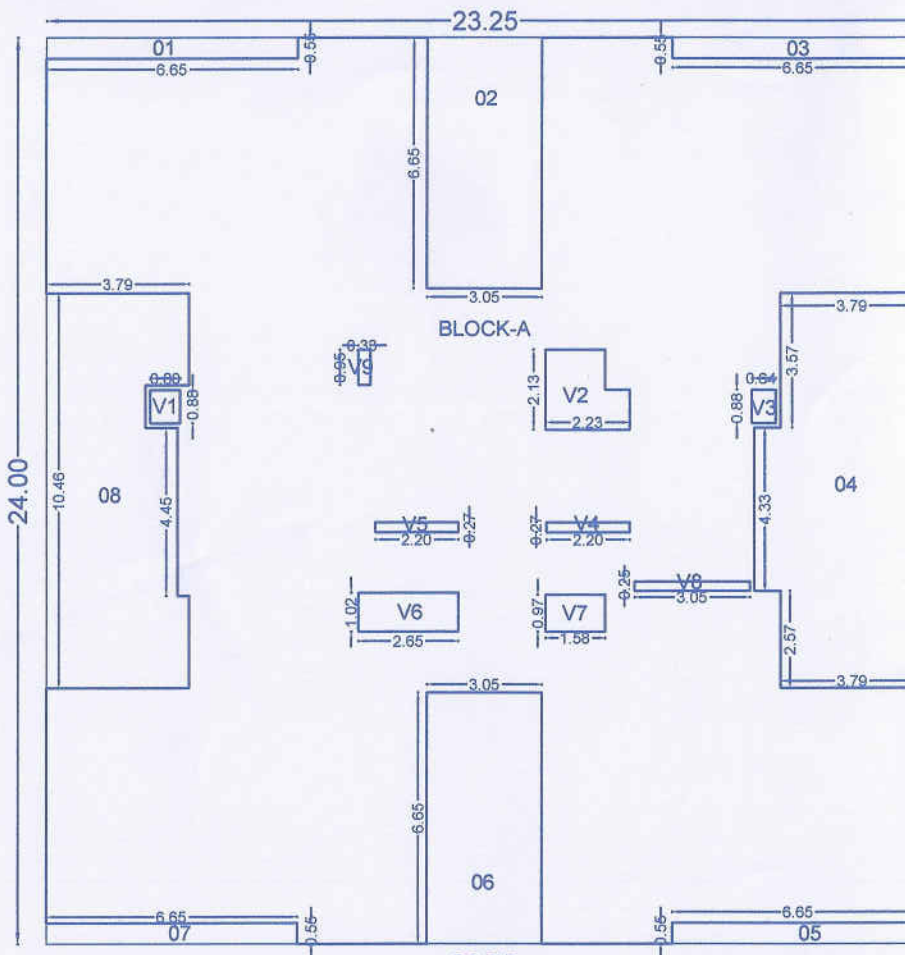


(WING K1) MHADA 1ST FLOOR KEY PLAN
(SCALE 1:200)

Polygon	Area	V3	0.56
A-Block	558.00	V4	0.59
01	3.65	V5	0.59
02	20.28	V6	2.70
03	3.65	V7	1.53
04	42.55	V8	0.76
05	3.65	V9	0.31
06	20.28	L1	4.20
07	3.65	L2	4.20
08	36.88	L3	4.20
V1	0.70	L4	5.00
V2	4.03	Total	394.04


(WING K1)
MHADA REFUGE 2ND, 7TH,
12TH FLOOR B/U/P AREA
= 394.04 X 3 = 1182.12 SQ.M.

Polygon	Area	0.56
A-Block	558.00	
01	3.65	
02	20.28	
03	3.65	
04	42.55	
05	3.65	
06	20.28	
07	3.65	
08	36.88	
V1	0.70	
V2	4.03	
V3	0.56	
V4	0.59	
V5	0.59	
V6	2.70	
V7	1.53	
V8	0.76	
V9	0.31	
Total	411.64	

(WING K1)MHADA
1ST FLOOR B/U/P AREA
= 411.64 SQ.M.

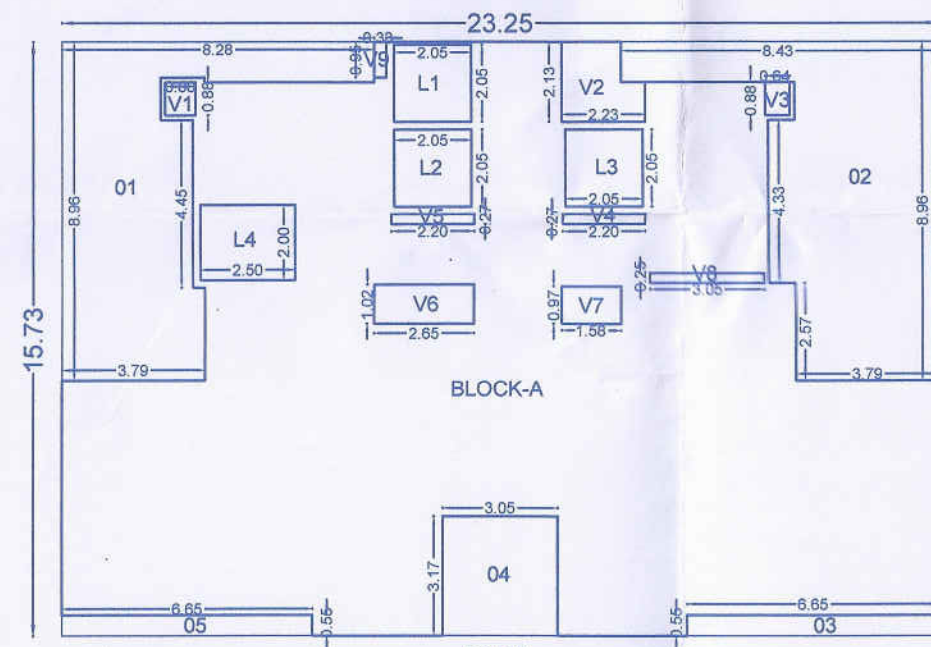

(WING K1)
13TH FLOOR KEY PLAN
(SCALE 1:200)

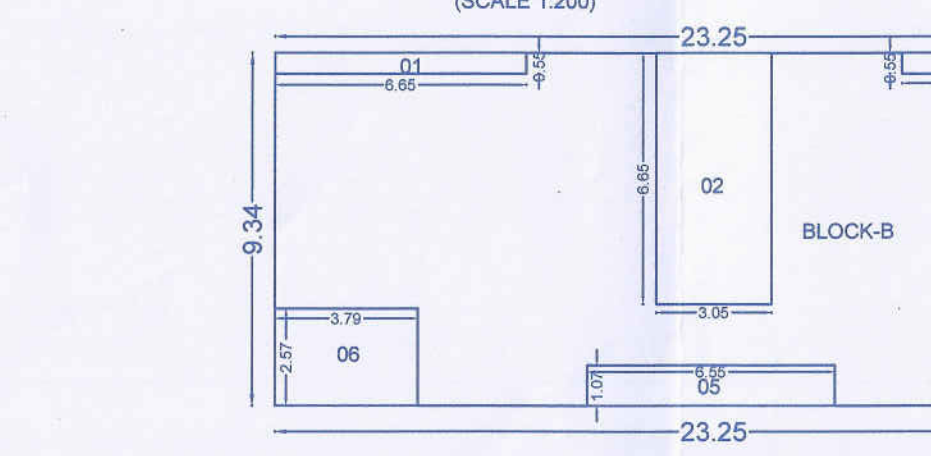


(WING K1)
MHADA 13TH FLOOR KEY PLAN
(SCALE 1:200)

(WINGK1) MHADA 1ST FLOOR CARPET AREA				
BUILDING	FLAT NO.	CARPET (SQ.M.)	(ENC) BALCONY CARET (SQ.M.)	BALCONY CARET (SQ.M.)
RESIDENTIAL WING K1	MHADA K1-101	50.72	13.67	9.91
	MHADA K1-102	50.89	13.67	9.91
	MHADA K1-103	50.89	13.67	9.91
	MHADA K1-104	50.72	13.67	9.91
TOTAL NO OF FLOORS = 1FLOOR		203.22	54.68	39.64

(WINGK1) MHADA REFUGE 2ND, 7TH & 12TH FLOOR CARPET AREA				
BUILDING	FLAT NO.	CARPET (SQ.M.)	(ENC) BALCONY CARET (SQ.M.)	BALCONY CARET (SQ.M.)
RESIDENTIAL WING K1	MHADA K1-201, 701, 1201	50.72	13.67	9.91
	MHADA K1-202, 702, 1202	50.89	13.67	9.91
	MHADA K1-203, 703, 1203	50.89	13.67	9.91
	MHADA K1-204, 704, 1204	50.72	13.67	9.91
TOTAL NO OF FLOORS = 3FLOOR		609.66	164.04	118.92


(WINGK1) MHADA TYPICAL 3RD, 4TH, 5TH, 6TH, 8TH, 9TH, 10TH, 11TH FLOOR CARPET AREA				
BUILDING	FLAT NO.	CARPET (SQ.M.)	(ENC) BALCONY CARET (SQ.M.)	BALCONY CARET (SQ.M.)
RESIDENTIAL WING K1	MHADA K1-301, 401, 501, 601, 801, 901, 1001, 1101	50.72	13.67	9.91
	MHADA K1-302, 402, 502, 602, 802, 902, 1002, 1102	50.89	13.67	9.91
	MHADA K1-303, 403, 503, 603, 803, 903, 1003, 1103	50.89	13.67	9.91
	MHADA K1-304, 404, 504, 604, 804, 904, 1004, 1104	50.72	13.67	9.91
TOTAL NO OF FLOORS = 8FLOOR		1625.76	437.44	317.12

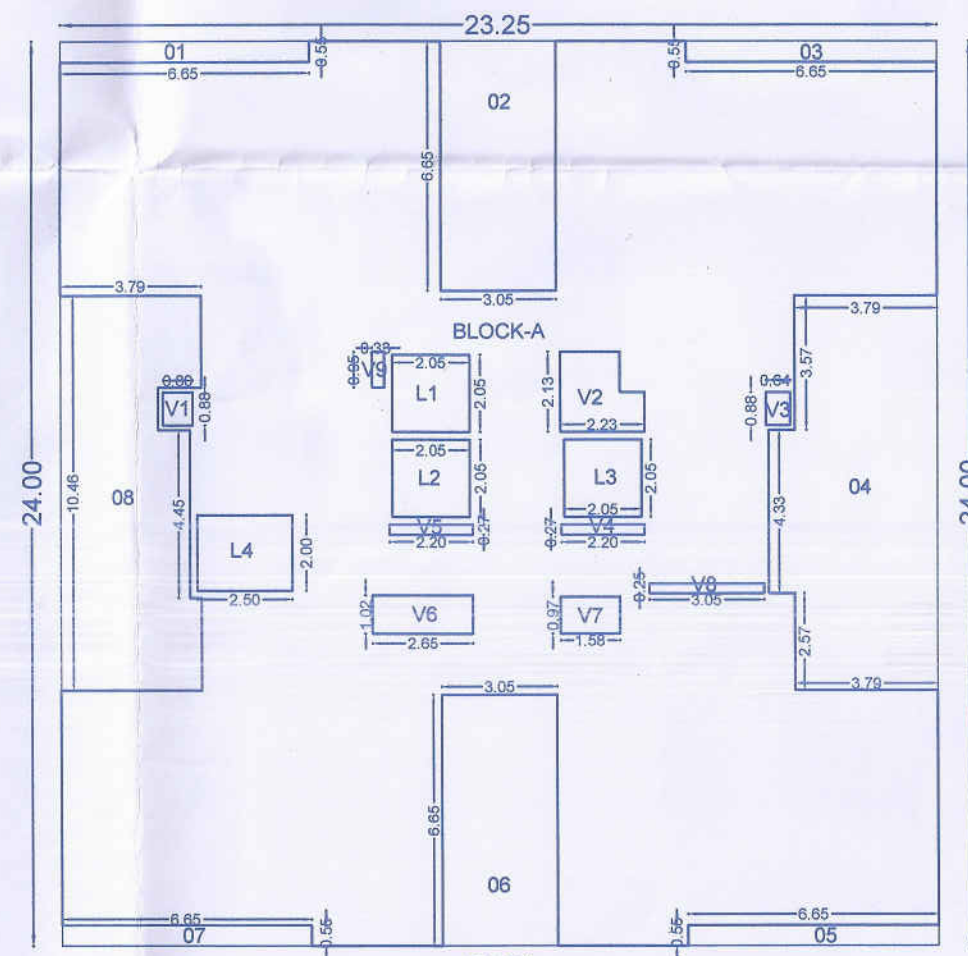

Polygon	Area	V3	0.56
A-Block	558.00	V4	0.59
01	3.65	V5	0.59
02	20.28	V6	2.70
03	3.65	V7	1.53
04	42.55	V8	0.76
05	3.65	V9	0.31
06	20.28	L1	4.20
07	3.65	L2	4.20
08	36.88	L3	4.20
V1	0.70	L4	5.00
V2	4.03	Total	394.04

(WING K1)
MHADA TYPICAL 3RD, 4TH, 5TH, 6TH,
8TH, 9TH, 10TH, 11TH FLOOR B/U/P AREA
= 394.04 X 3 = 1182.12 SQ.M.

(WINGK1) MHADA 13TH FLOOR CARPET AREA				
BUILDING	FLAT NO.	CARPET (SQ.M.)	(ENC) BALCONY CARET (SQ.M.)	BALCONY CARET (SQ.M.)
RESIDENTIAL WING K1	MHADA K1-1301	50.72	13.67	9.91
	MHADA K1-1302	50.89	13.67	9.91
	K1-1303	60.87	14.33	9.91
	K1-1304	56.79	7.61	9.91
TOTAL NO OF FLOORS = 1FLOOR		219.27	49.28	39.64

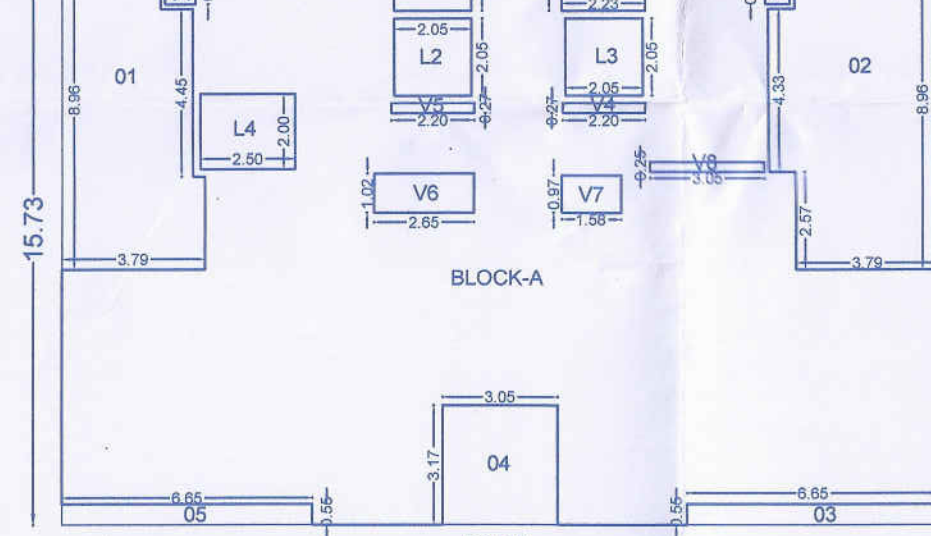

(WING K1)
13TH FLOOR B/U/P AREA
= 241.50 SQ.M.

Polygon	Area	0.59
A-Block	365.72	
01	36.03	
02	41.86	
03	3.65	
04	9.86	
05	3.65	
V1	0.70	
V2	4.03	
V3	0.56	
Total	241.50	

(WING K1)
MHADA 13TH FLOOR B/U/P AREA
= 163.09 SQ.M.

WING K14/7

STAMP OF APPROVAL

MHADA 1ST FLOOR PLAN
MHADA REFUGE 2ND, 7TH, 12TH FLOOR PLAN
MHADA TYPICAL 3RD, 4TH, 5TH, 6TH, 8TH, 9TH, 10TH, 11TH FLOOR PLAN
MHADA 13TH FLOOR PLAN

Sanctioned No. B.F./Akurdi/22/2024
Subject to conditions mentioned in the
Office Order No. 08/2024
Pimpri
Date: 09/09/2024

City Engineer
Building Permission Dept.
PCMC, Pimpri, Pune-18.

O. C. Signed by
City Engineer

MANIK BUCHADE ARCHITECTS

KIMAYA HOUSE
Near 19 Grand West Society,
Birla Hospital Road,
Dange chowk, Thergaon, Pune-411033

Web site : www.kimayagroup.com
E-mail: info@mbarchitects.co.in
Ph. 952502704, 8087518777

PROPOSED RESIDENTIAL & COMMERCIAL PROJECT LOCATED AT CTS. NO. 4867 (P),
AKURDI TAL. HAVELI DISTRICT PUNE.

Owner (s) name and signature :-
M/S. Zeneth Realty LLP.

Date4/07/2024NorthScale1:100Drawn bySMTA VRUSHALIAr.ShridiChecked byAr.Manik BichadeRegistration No of Architect/License no of Licensed Engineer / SupervisorLic.No.CA/03/32518