




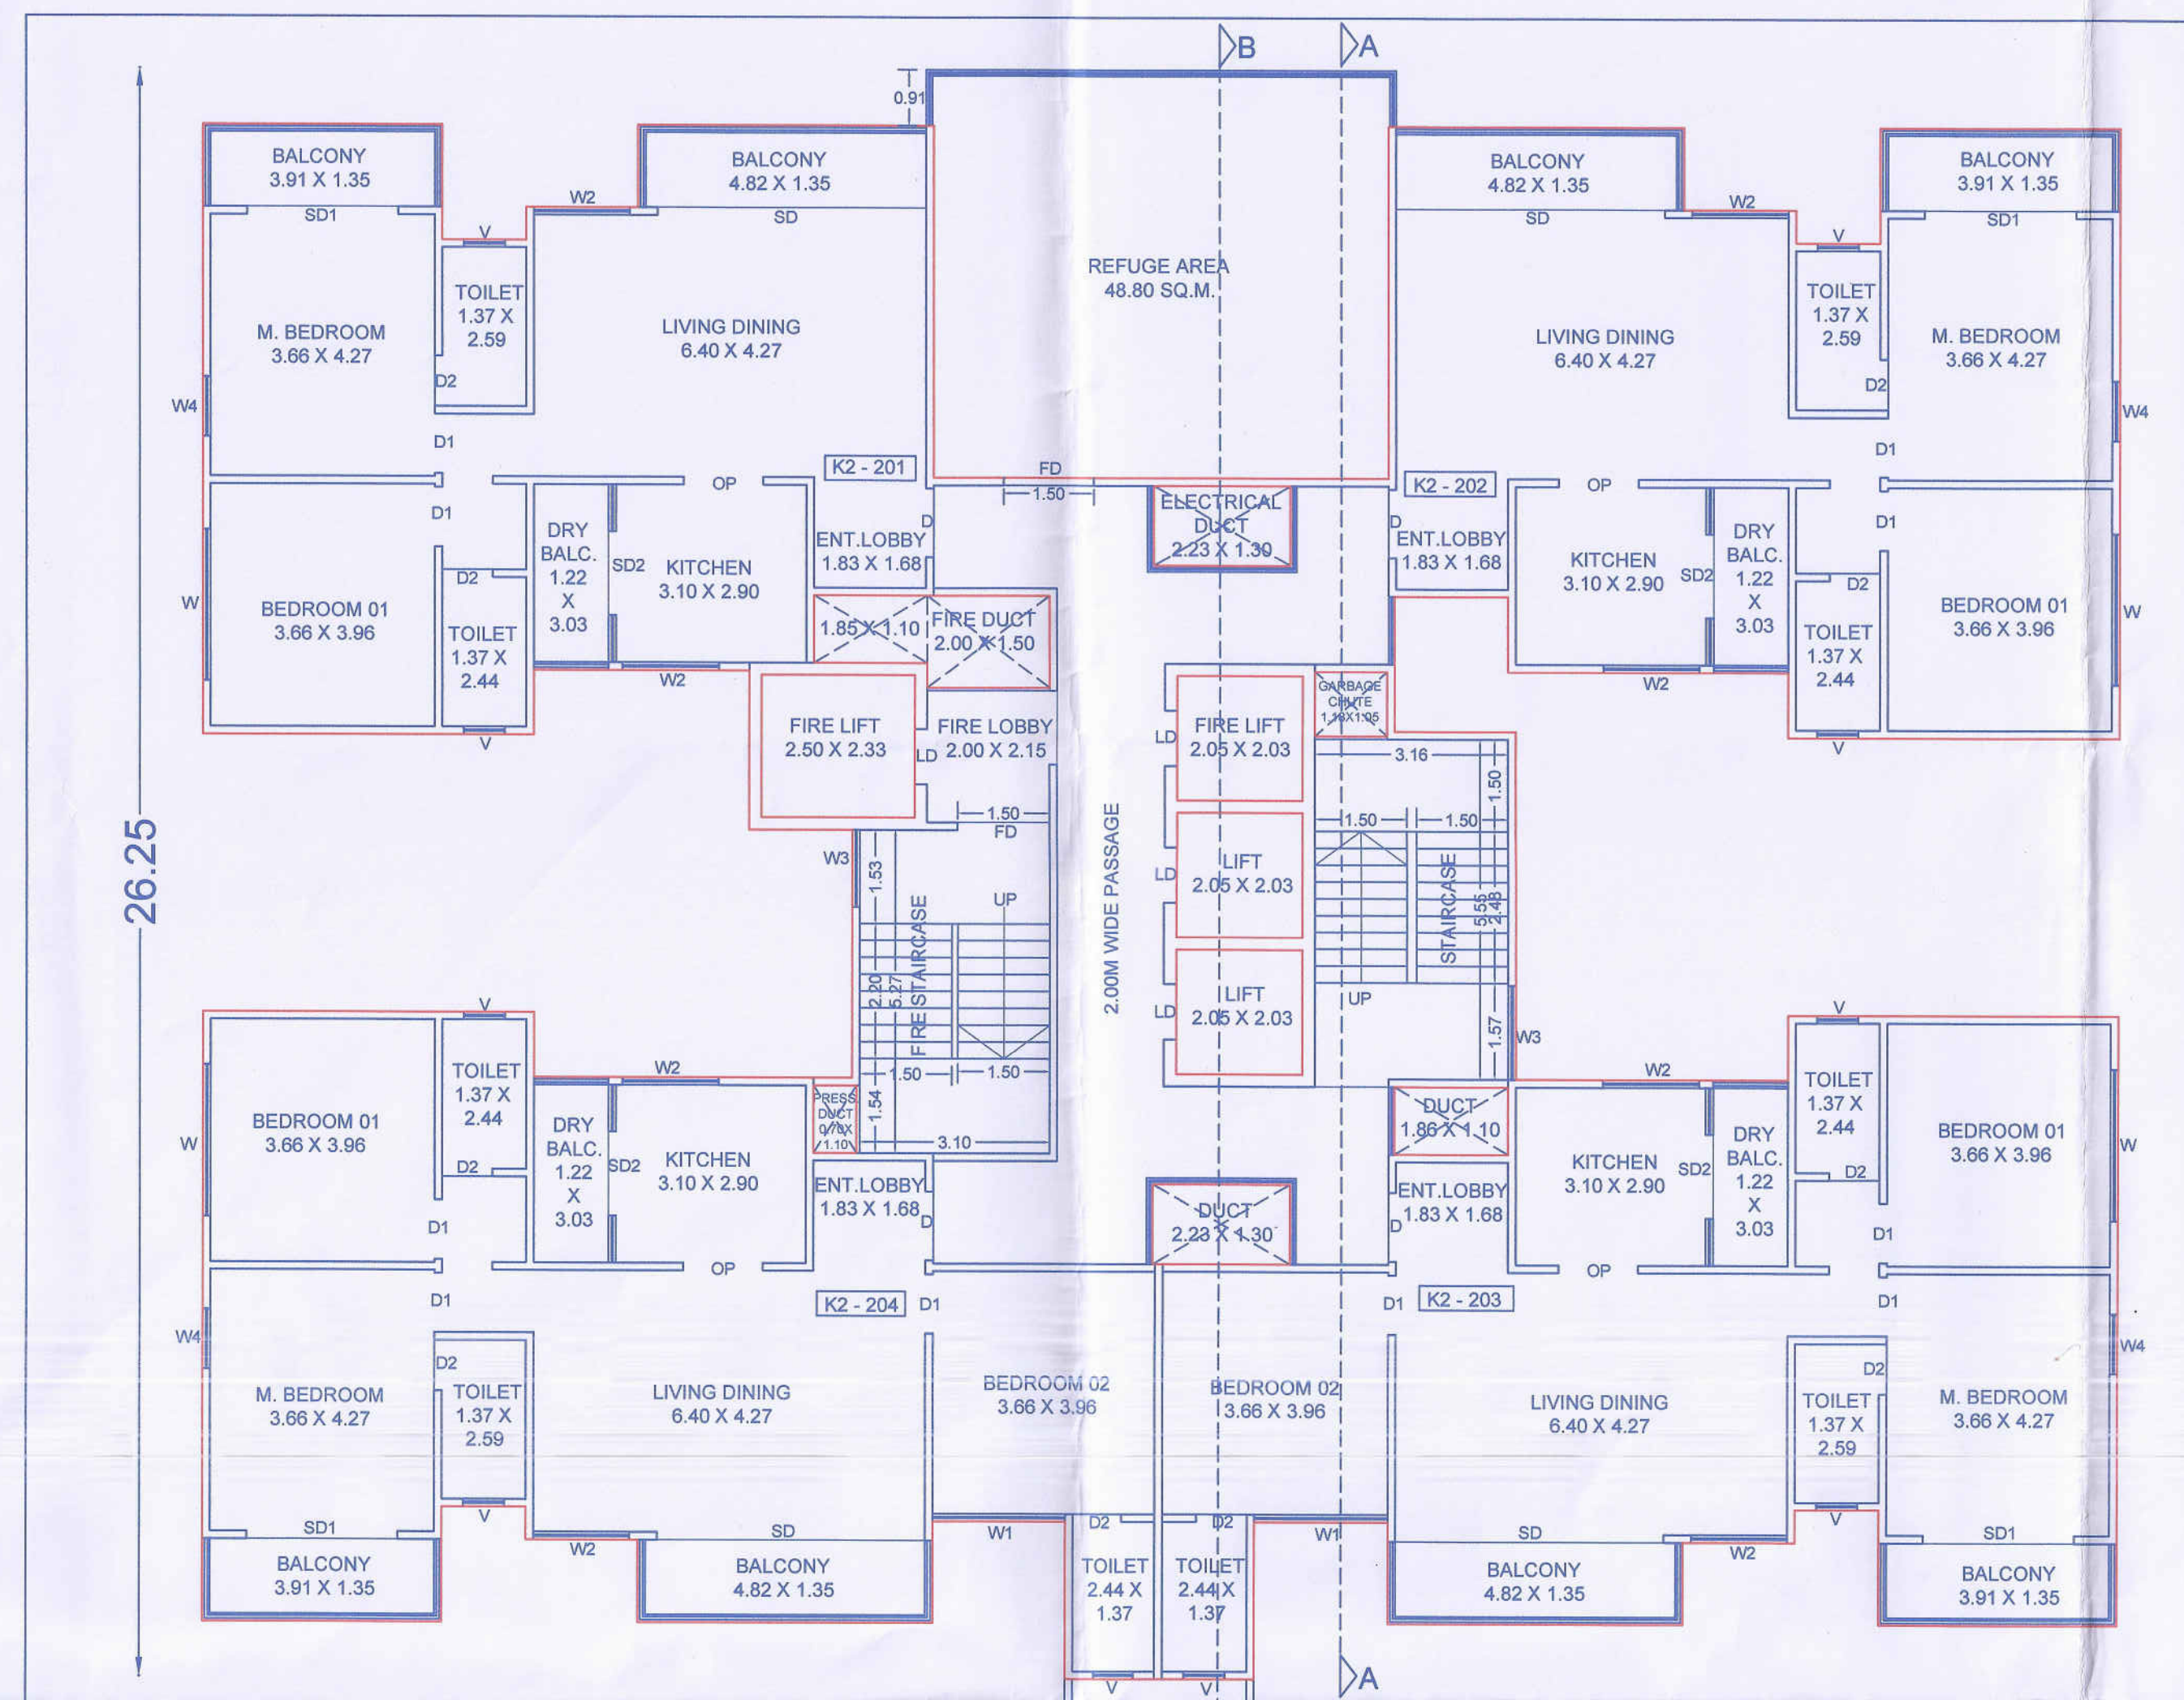


(WING K2) REFUGE 2ND FLOOR PLAN

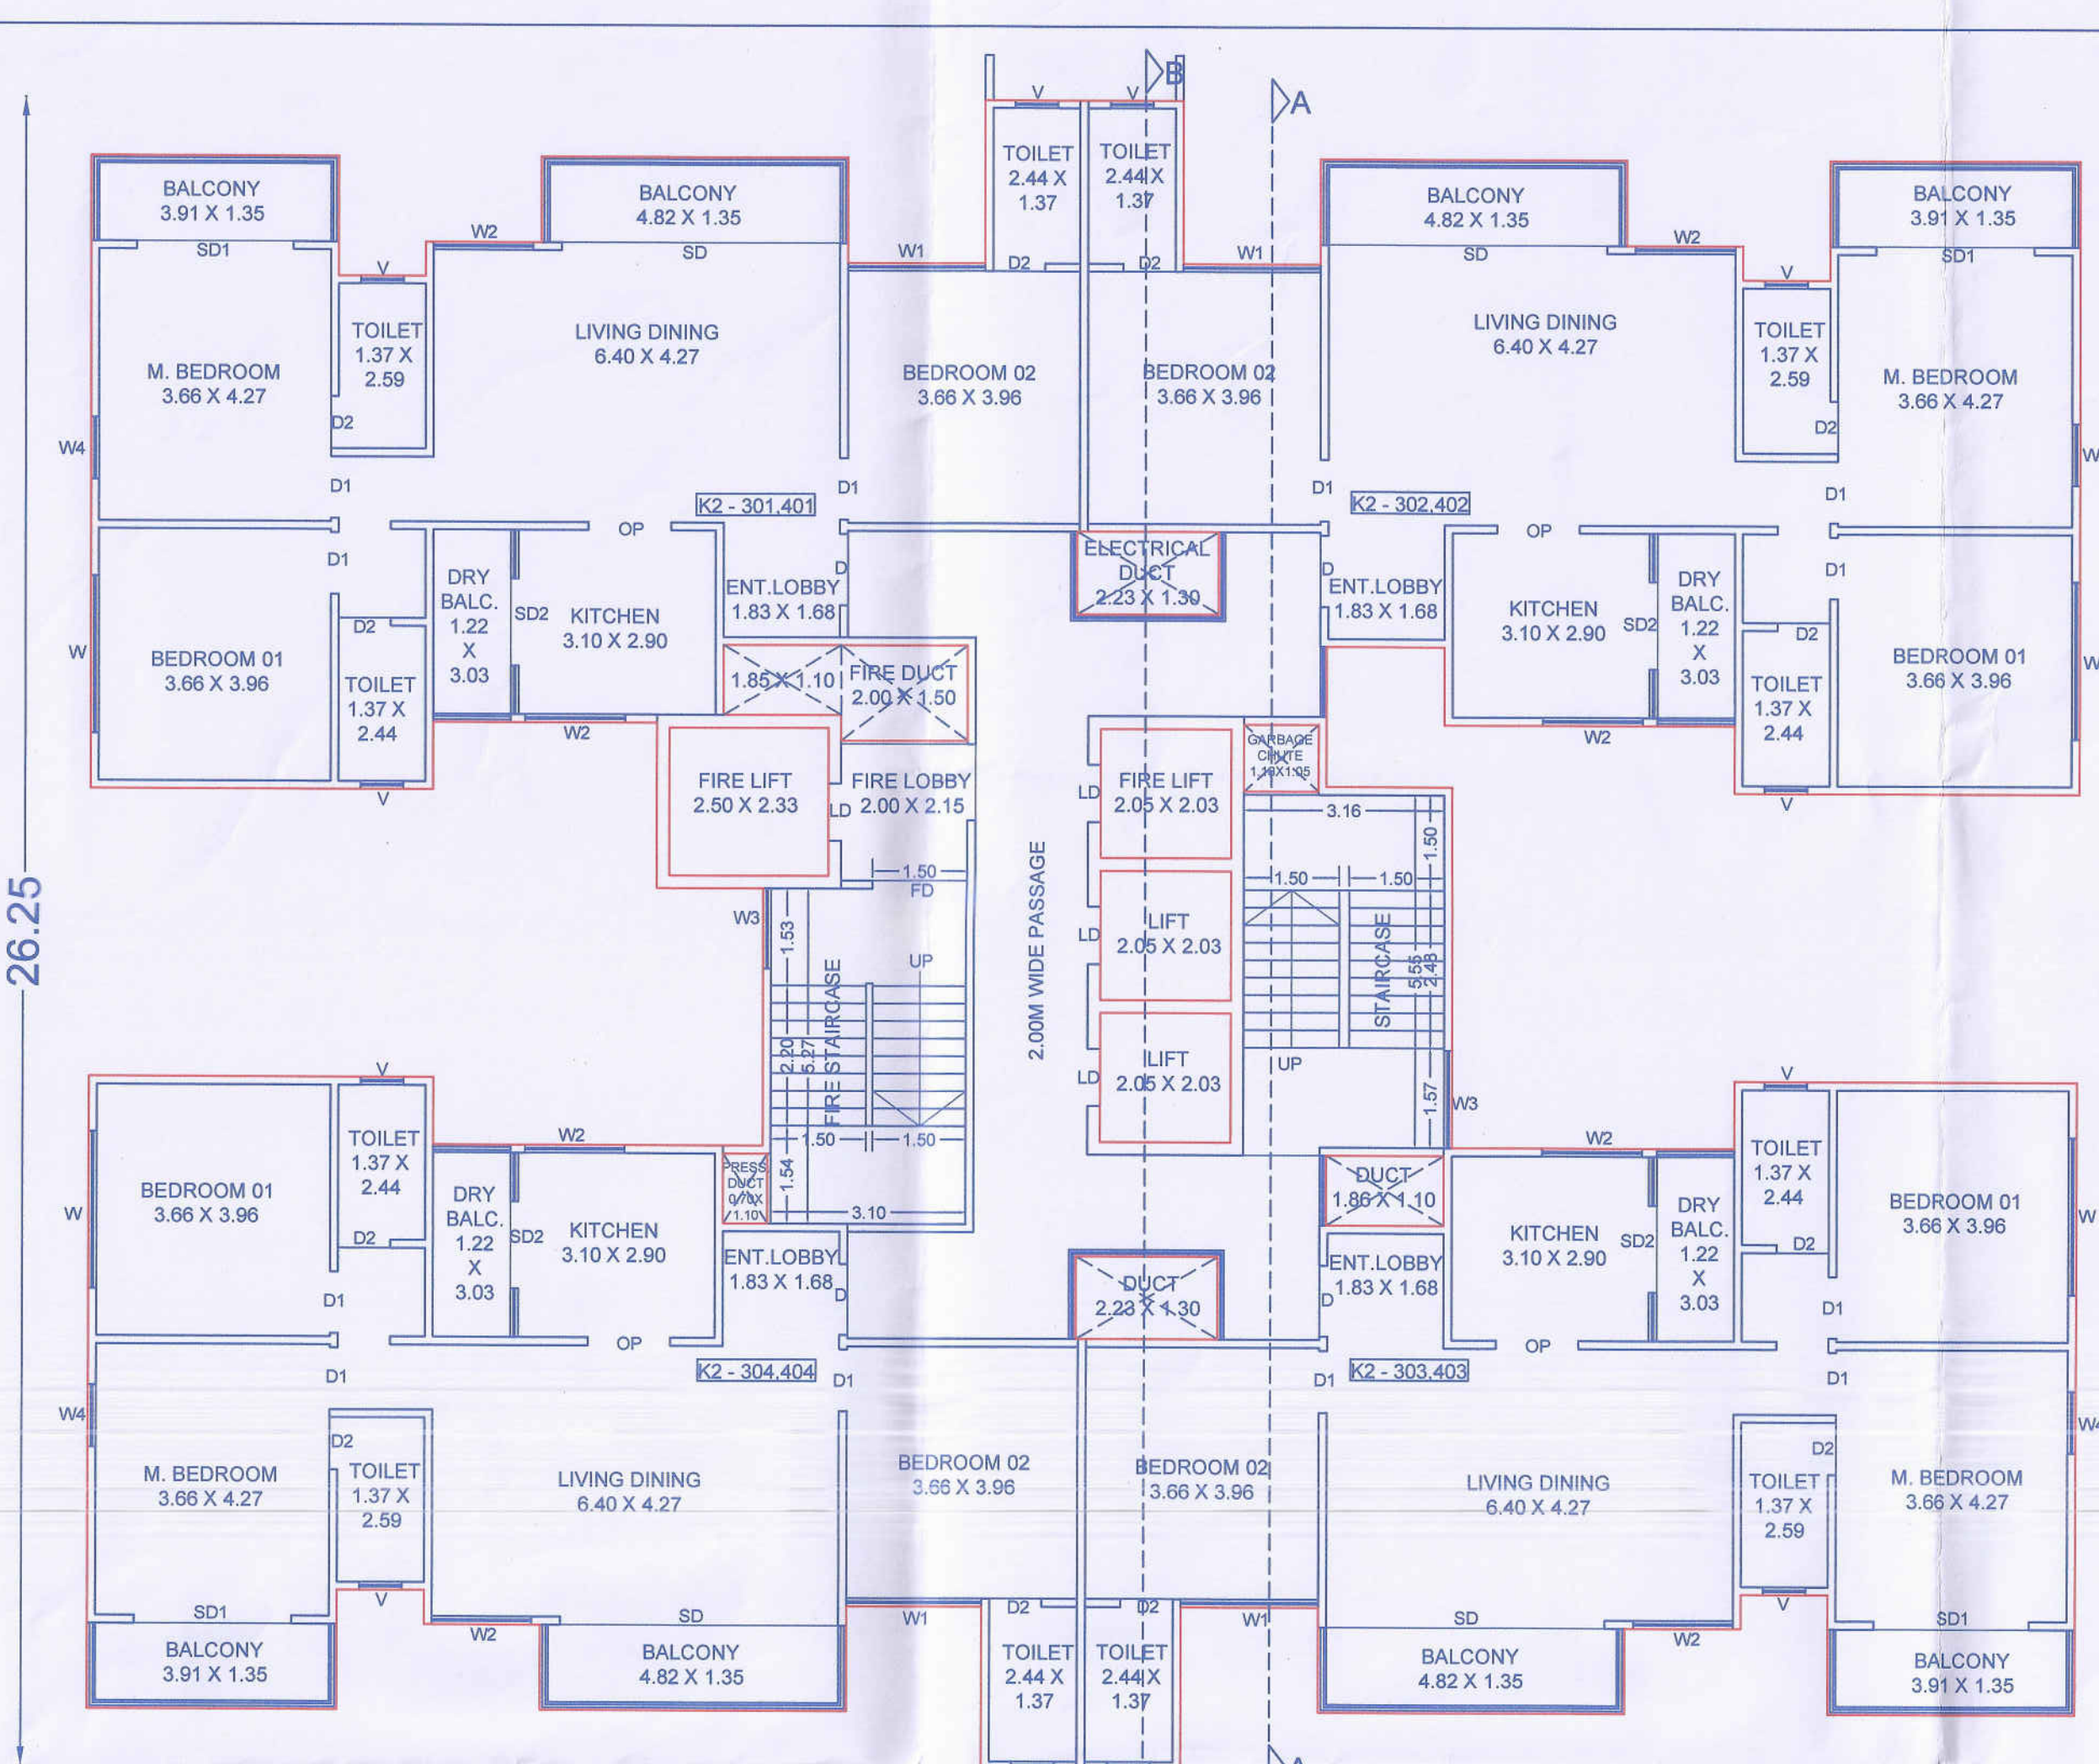


(WING K2) TYPICAL 3RD,4TH FLOOR PLAN

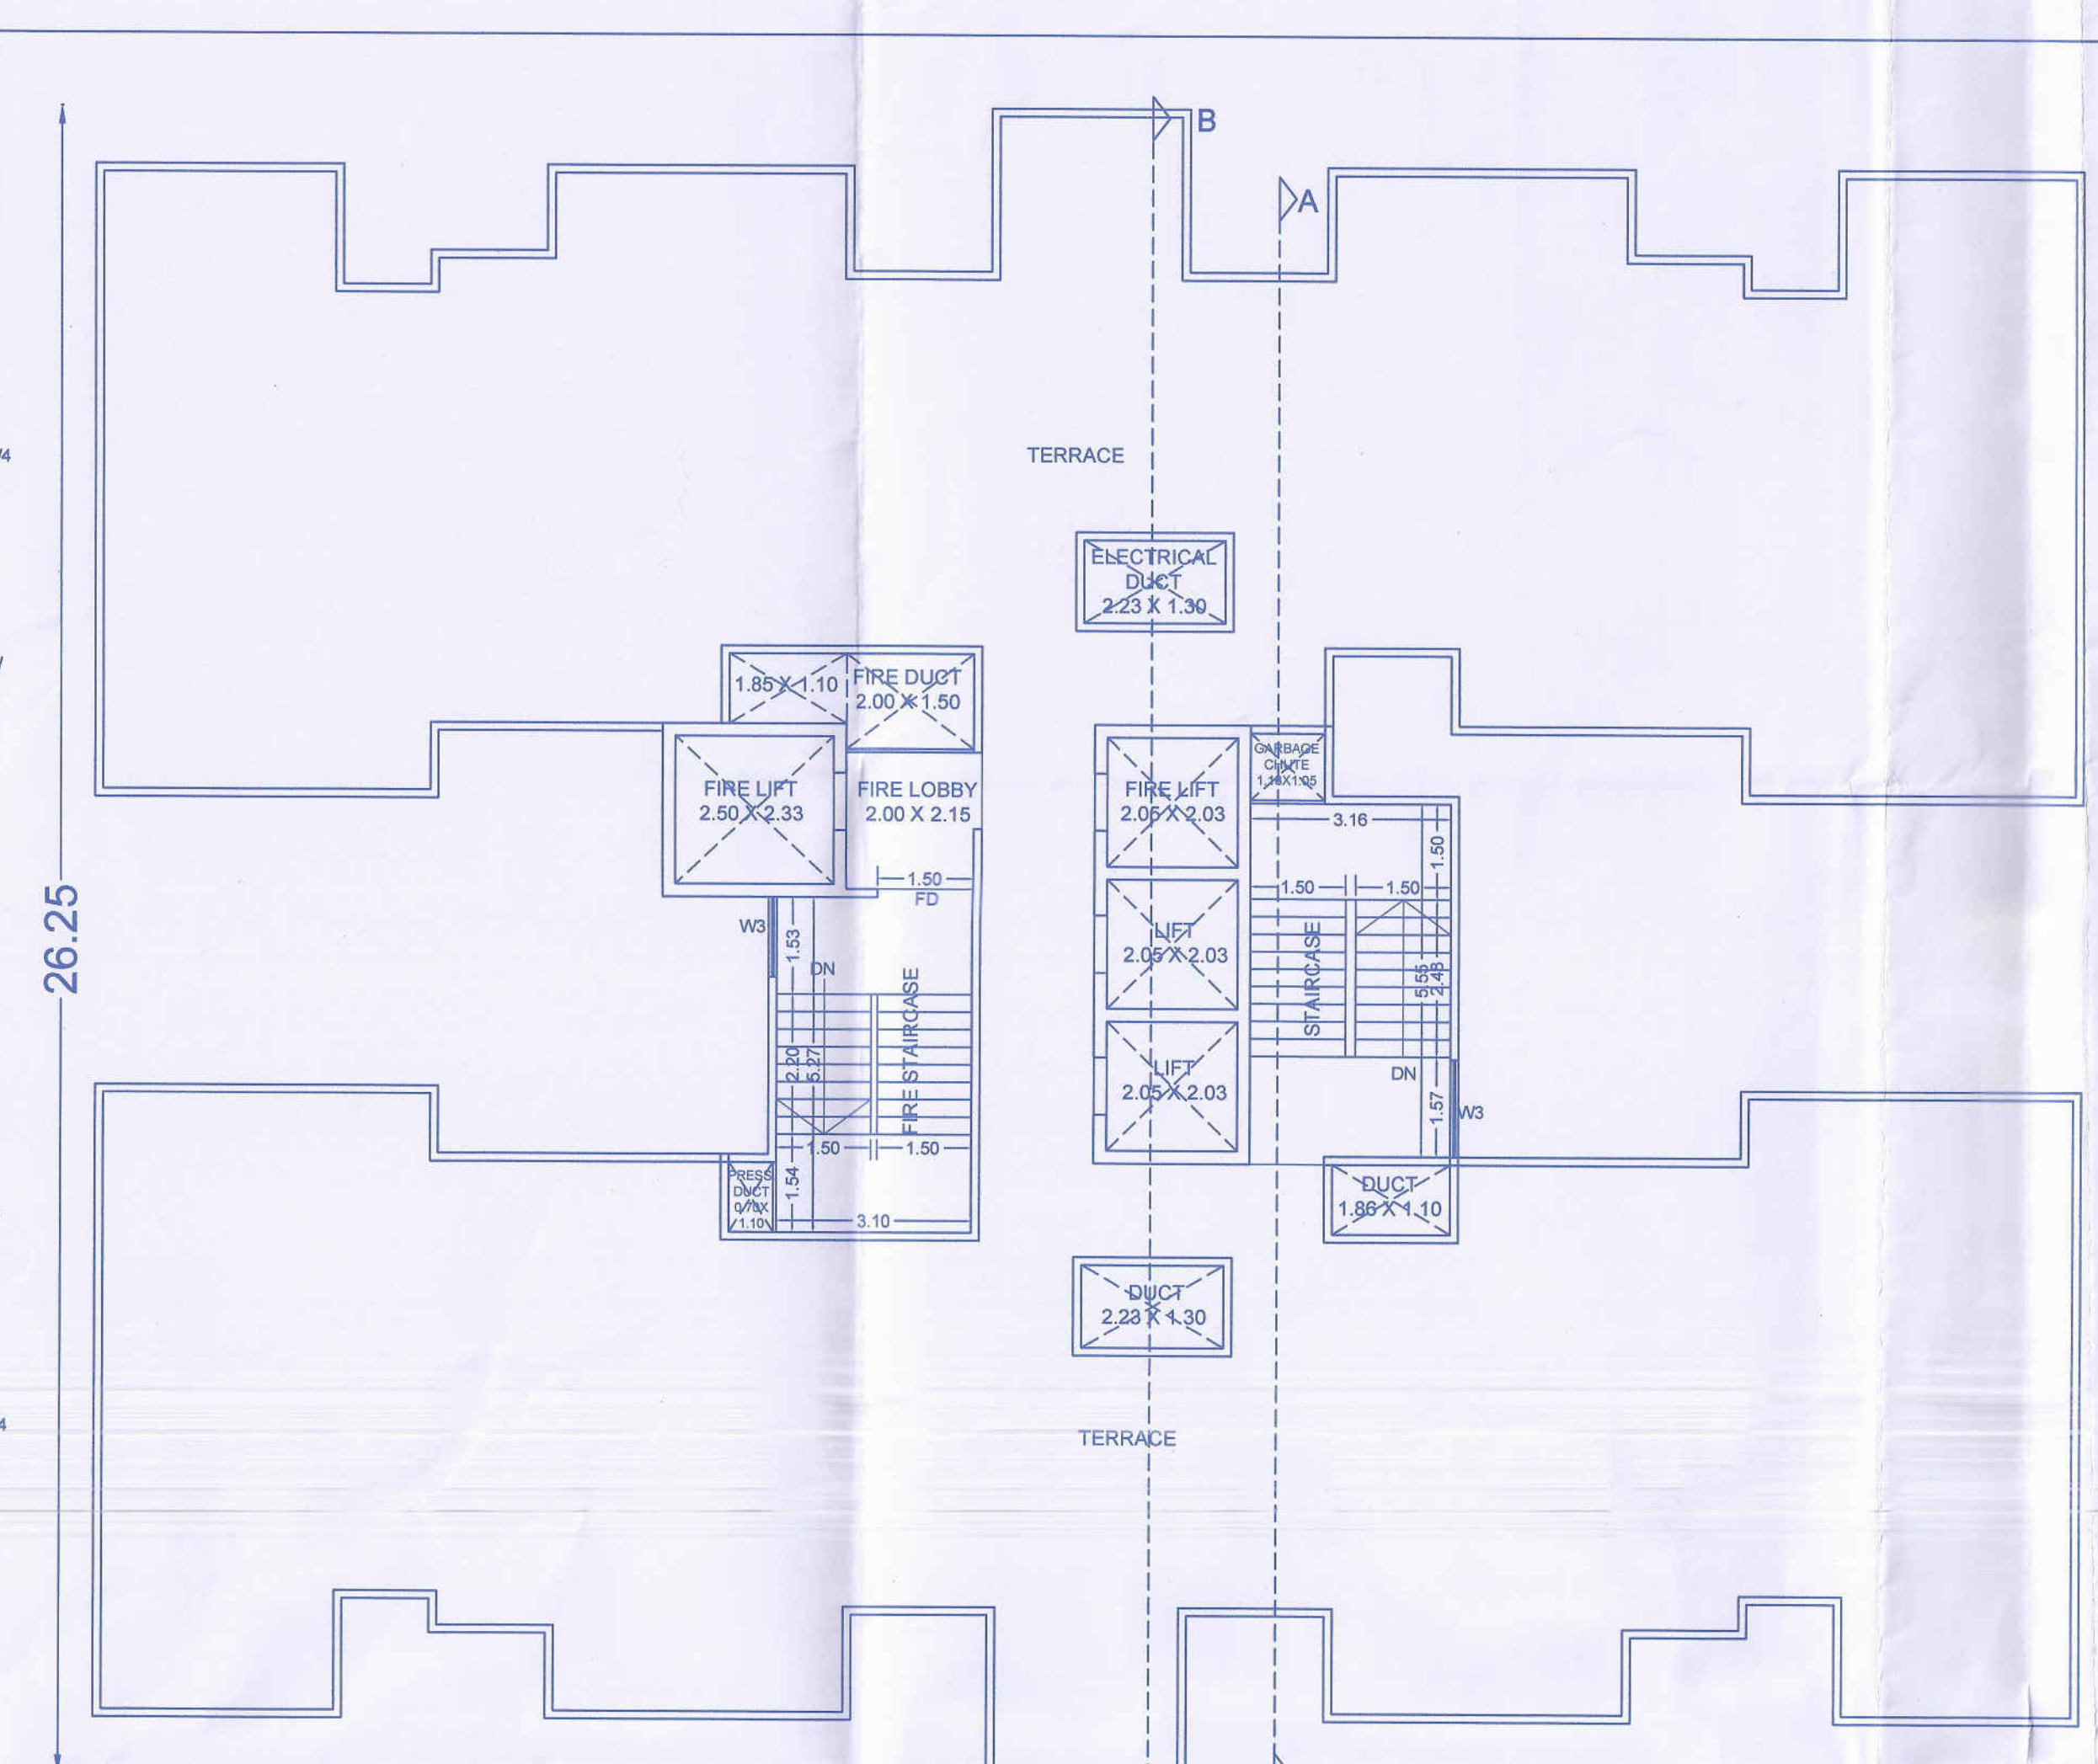

(WING K2) TERRACE FLOOR PLAN

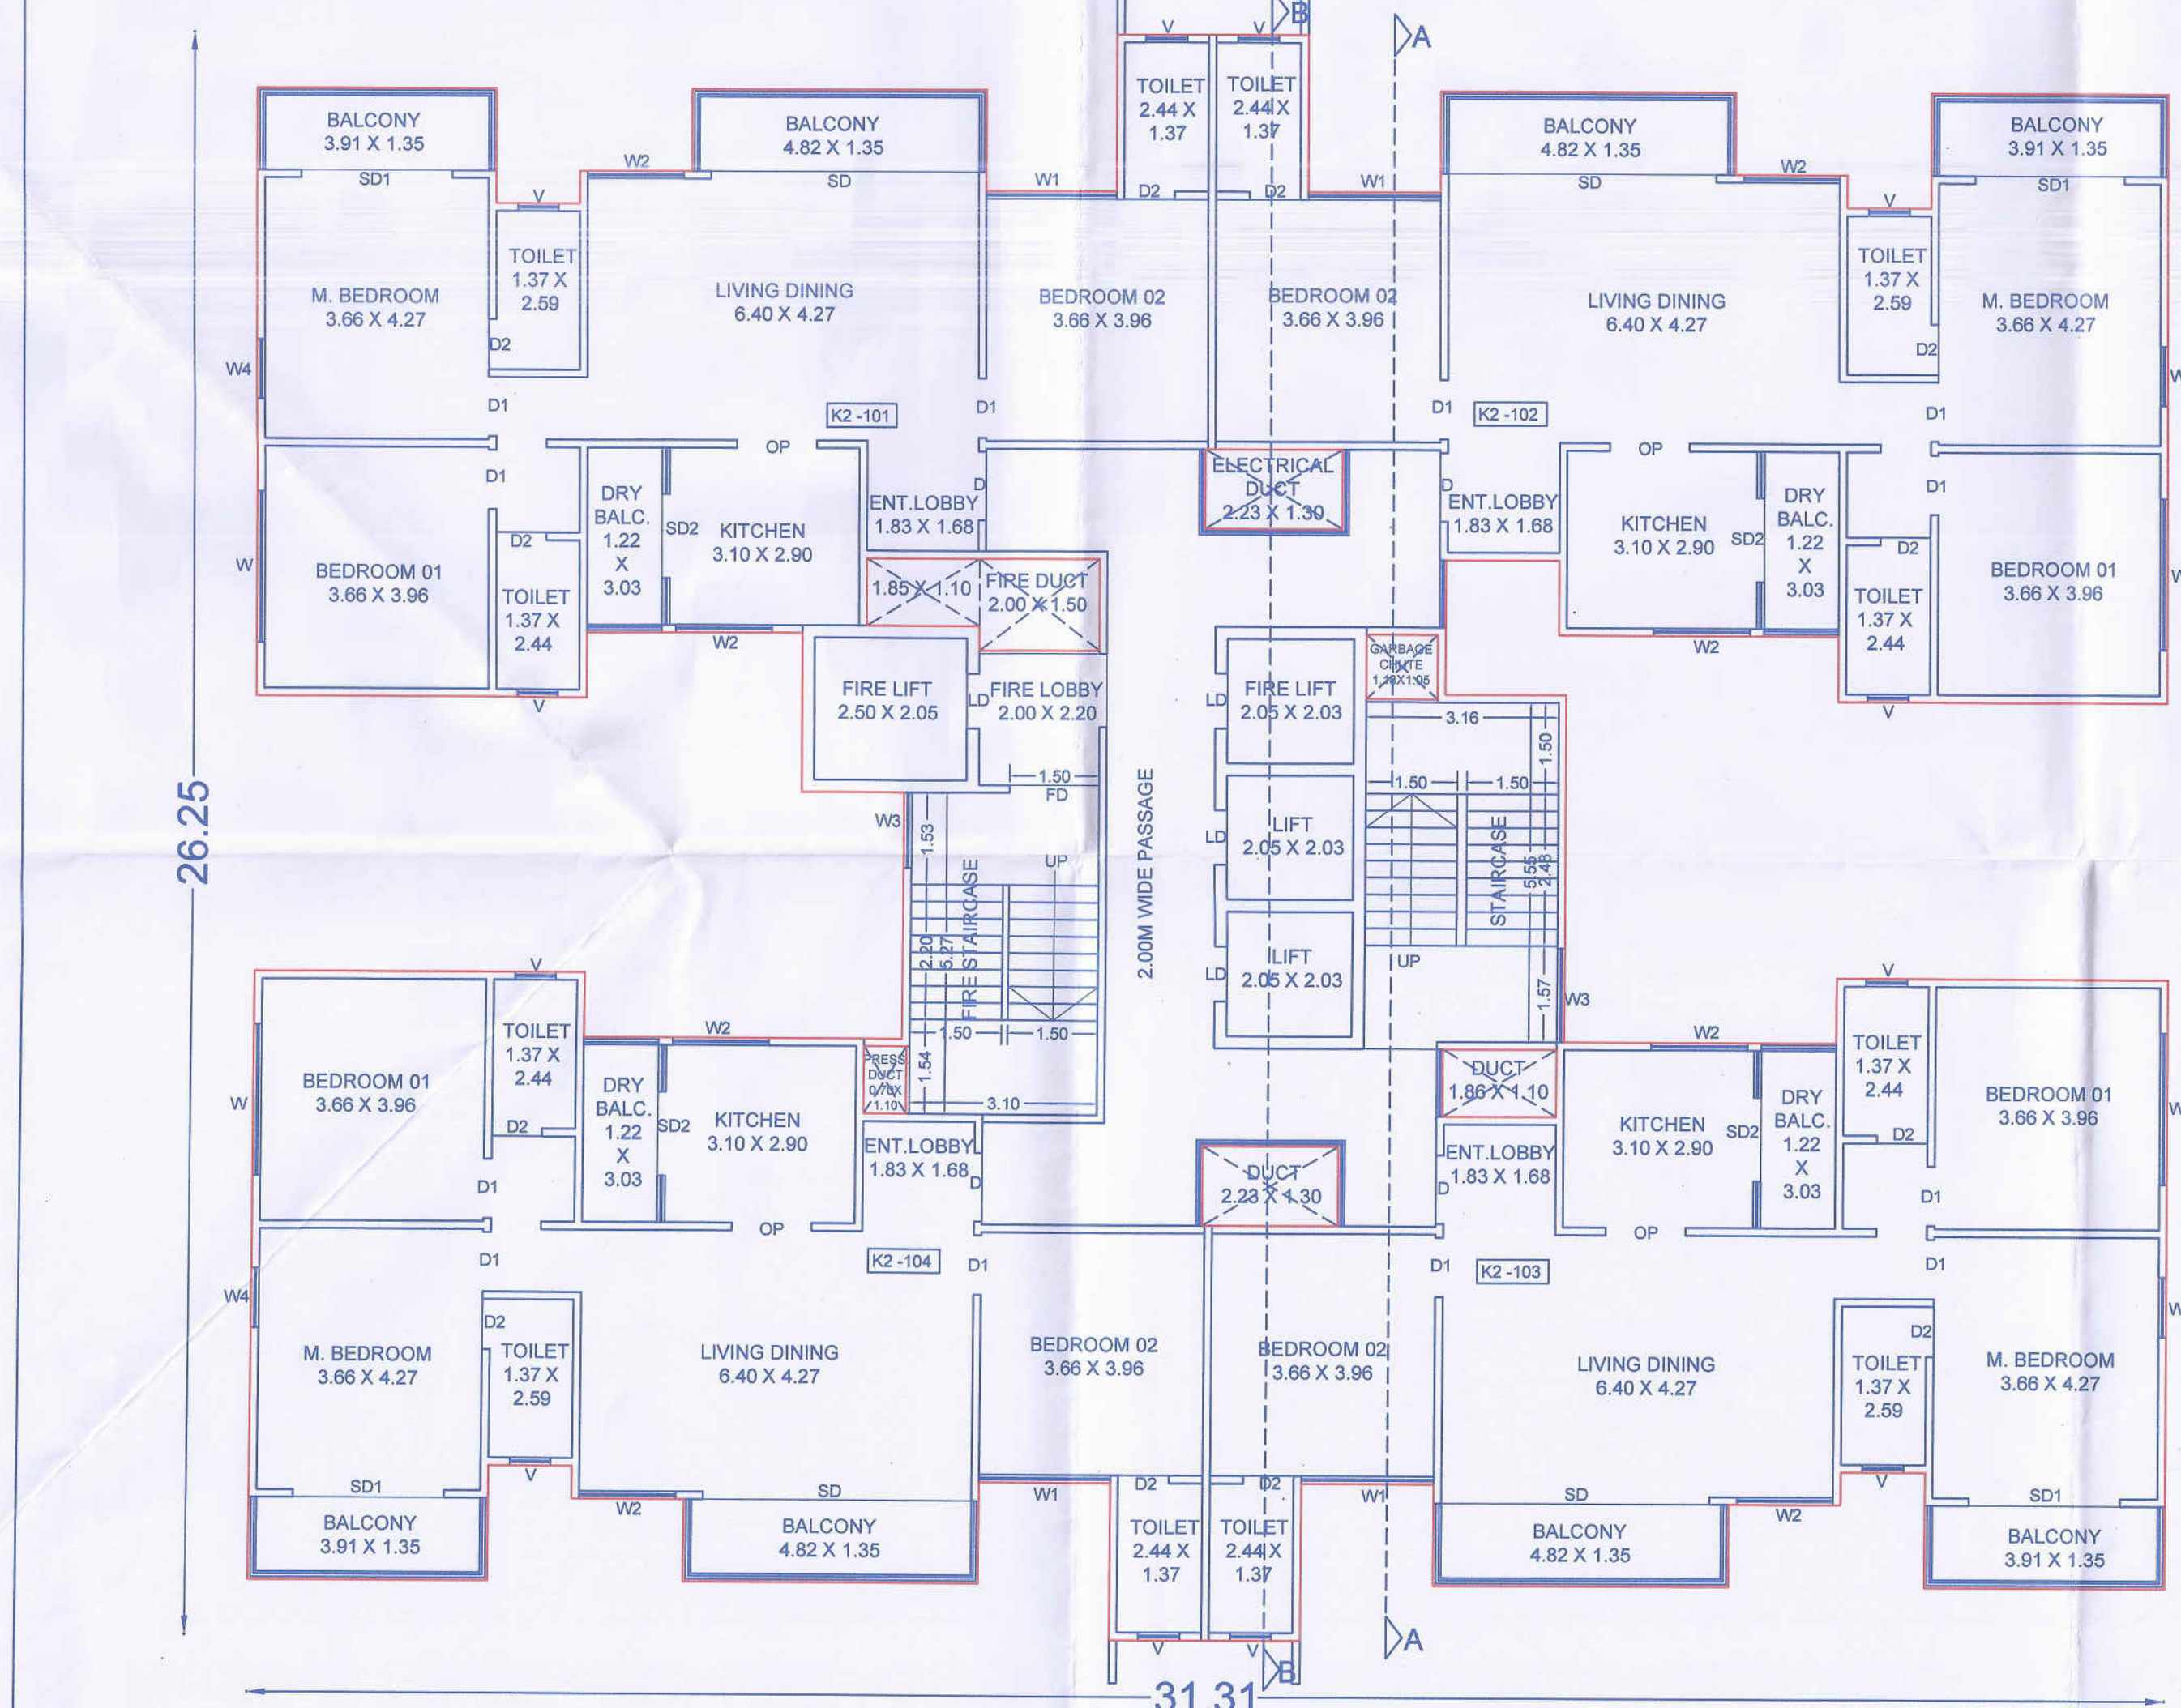


(WING K2) 1ST FLOOR PLAN

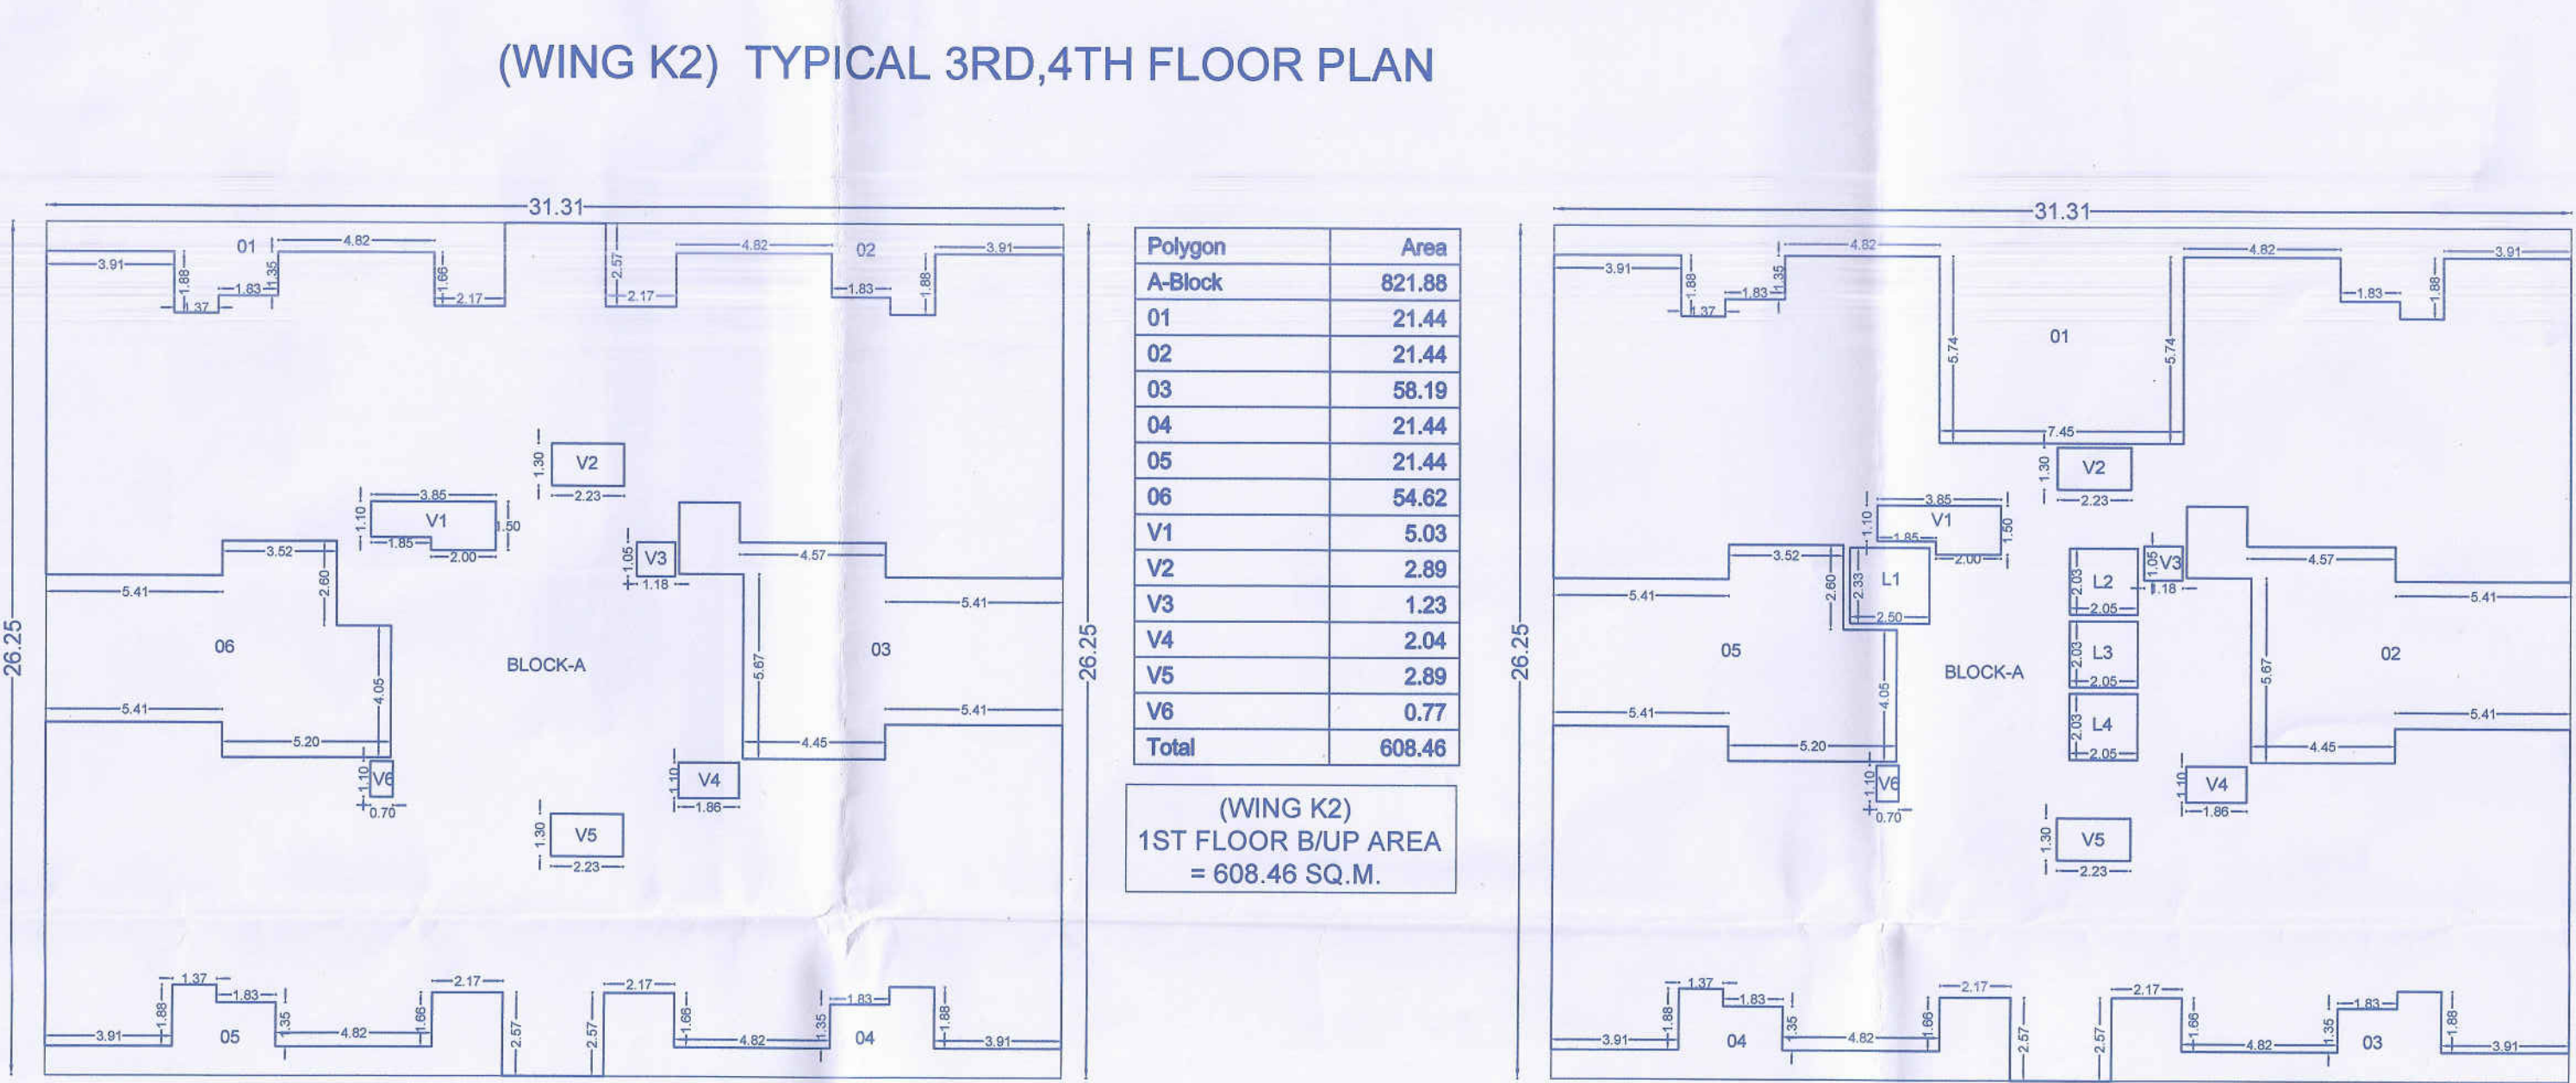


(WING K2) 1ST FLOOR KEY PLAN
(SCALE 1:200)

(WINGK2) 1ST FLOOR CARPET AREA				
BUILDING	FLAT NO.	CARPET (SQ.M.)	BALCONY CARET (SQ.M.)	TOTAL CARPET (SQ.M.)
RESIDENTIAL	K2-101	103.90	13.58	117.48
	K2-102	103.90	13.58	117.48
	K2-103	103.90	13.58	117.48
	K2-104	103.90	13.58	117.48
TOTAL NO OF FLOORS = 1FLOOR		415.60	54.32	469.92

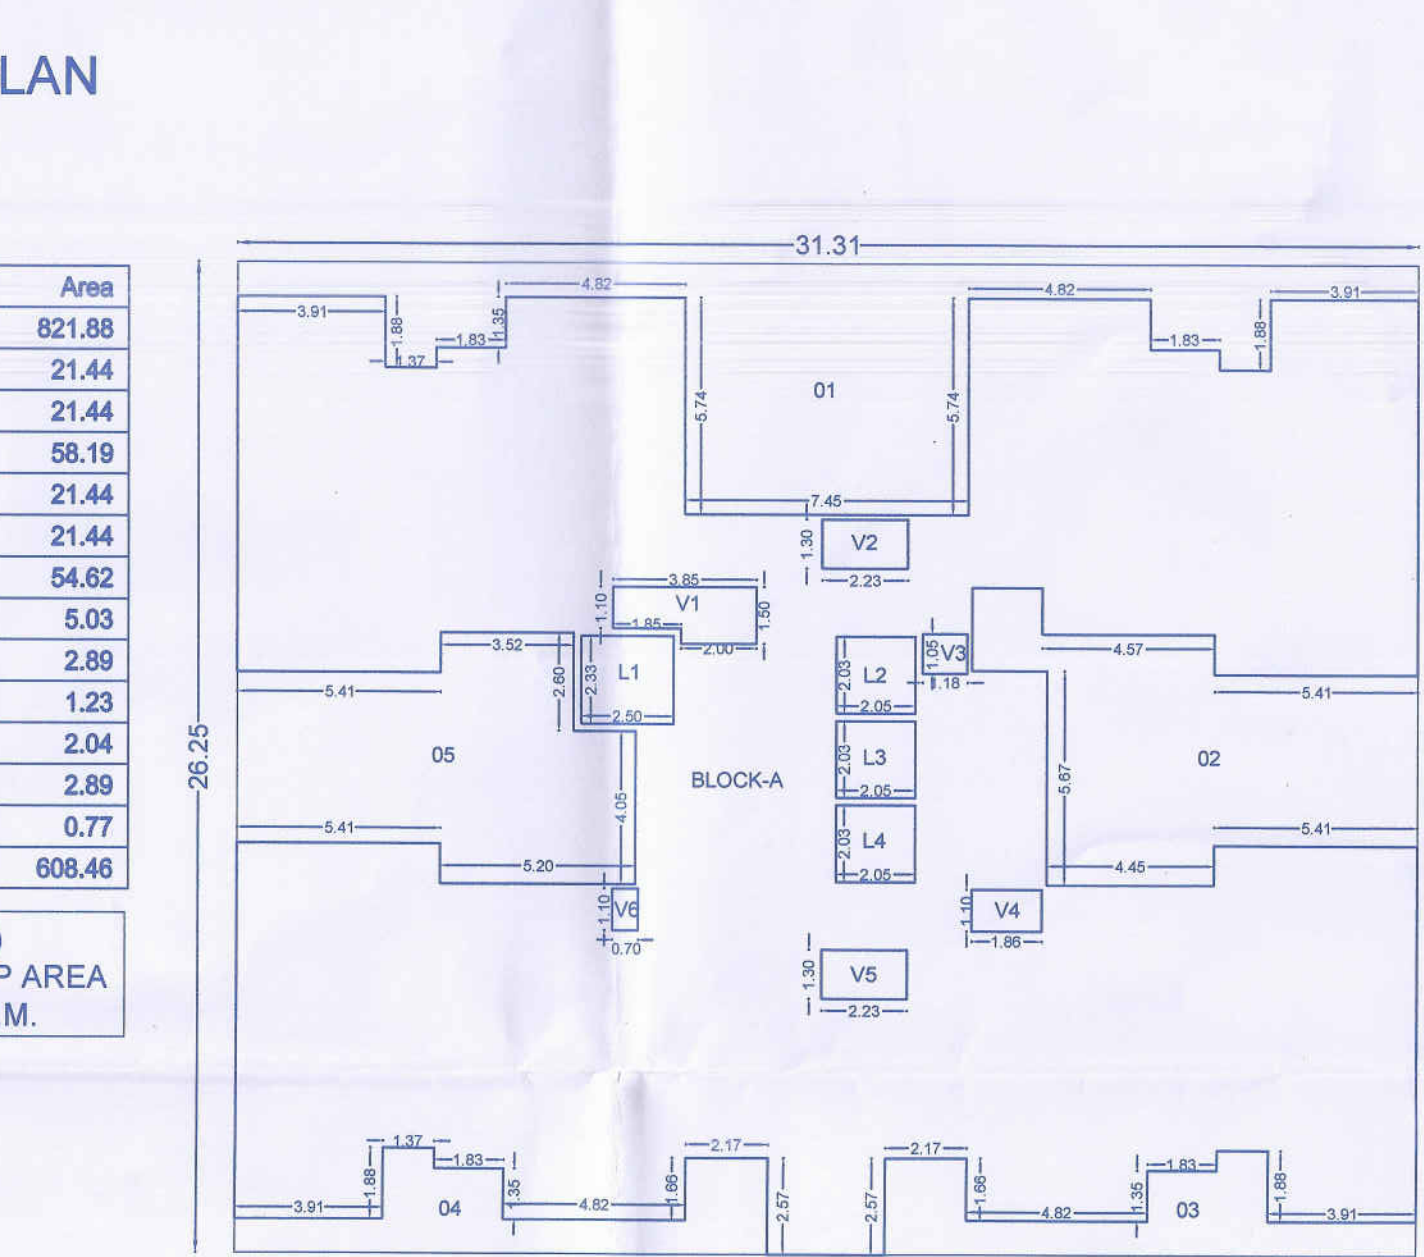

(WING K2) REFUGE 2ND FLOOR KEY PLAN
(SCALE 1:200)

(WINGK2) REFUGE 2ND FLOOR CARPET AREA				
BUILDING	FLAT NO.	CARPET (SQ.M.)	BALCONY CARET (SQ.M.)	TOTAL CARPET (SQ.M.)
RESIDENTIAL	K2-201	85.04	13.58	98.62
	K2-202	85.04	13.58	98.62
	K2-203	103.90	13.58	117.48
	K2-204	103.90	13.58	117.48
TOTAL NO OF FLOORS = 1FLOOR		377.88	54.32	432.20

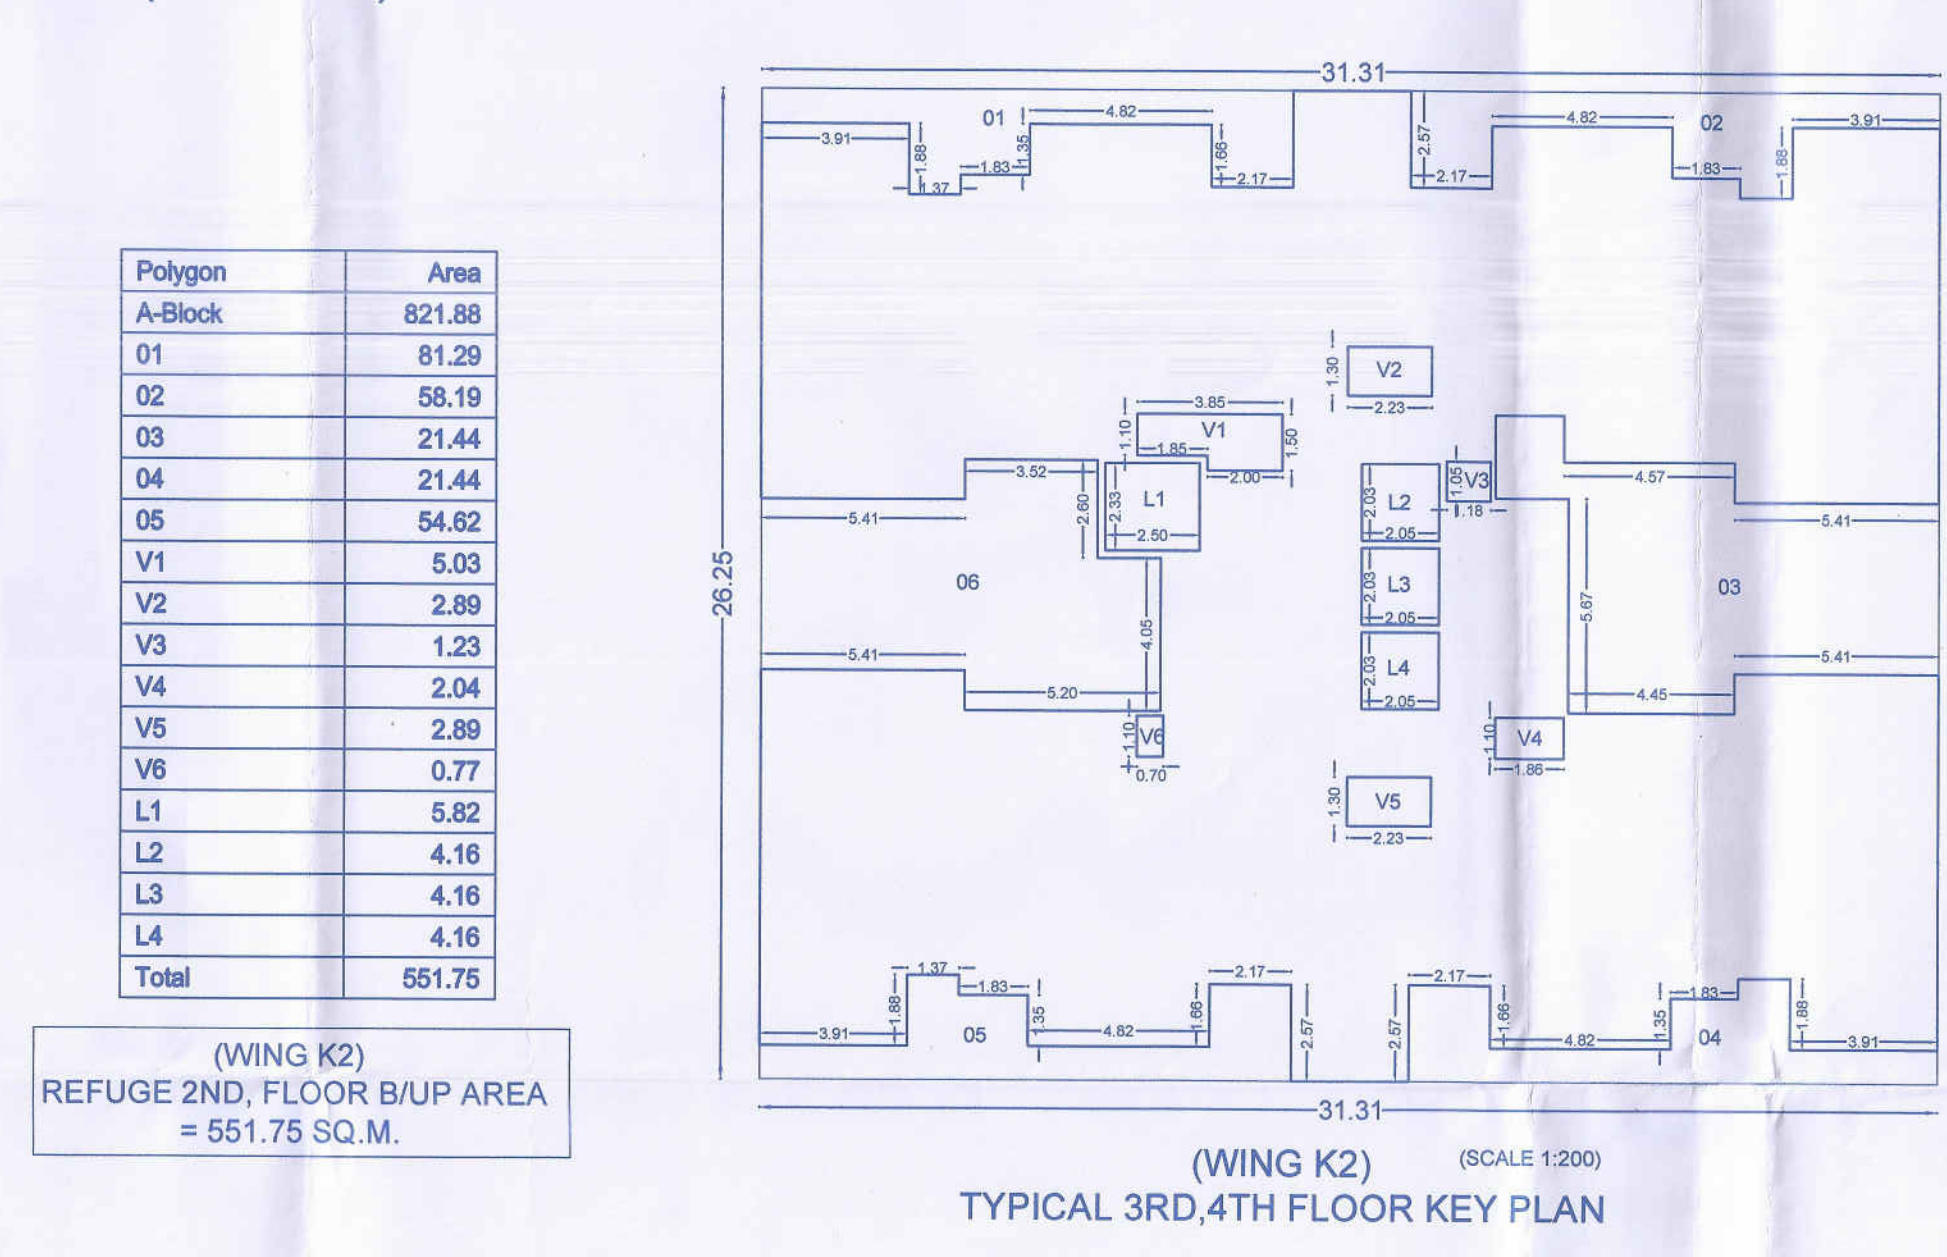

(WING K2) TYPICAL 3RD,4TH FLOOR KEY PLAN
(SCALE 1:200)

(WINGK2) TYPICAL 3RD,4TH FLOOR CARPET AREA				
BUILDING	FLAT NO.	CARPET (SQ.M.)	BALCONY CARET (SQ.M.)	TOTAL CARPET (SQ.M.)
RESIDENTIAL	K2-301,401	103.90	13.58	117.48
	K2-302,402	103.90	13.58	117.48
	K2-303,403	103.90	13.58	117.48
	K2-304,404	103.90	13.58	117.48
TOTAL NO OF FLOORS = 2FLOOR		831.20	108.64	939.84

WING K2 6/7

STAMP OF APPROVAL

1ST FLOOR PLAN
REFUGE 2TH FLOOR PLAN
TYPICAL 3RD,4TH FLOOR PLAN
TERRACE FLOOR PLAN

Sanctioned No. B.P./Akurdi/22/2024
Subject to conditions mentioned in the
Office Order No. 03/08/2024
Date: 09/08/2024

O. C. Signed by
City Engineer

Building Permission Dept.
PCM.C., Pimpri, Pune-18.

Polygon	Area
A-Block	821.88
01	21.44
02	21.44
03	58.19
04	21.44
05	21.44
06	54.62
V1	5.03
V2	2.89
V3	1.23
V4	2.04
V5	2.89
V6	0.77
L1	5.82
L2	4.16
L3	4.16
L4	4.16
Total	590.16

(WING K2)
TYPICAL 3RD,4TH FLOOR B/U/P AREA
= 590.16 X 2 = 1180.32 SQ.M.

MANIK BUCHADE ARCHITECTS

KIMAYA HOUSE
Near 19 Grand West Society,
Birla Hospital Road,
Dange chowk, Thergaon, Pune-411033

Web site : www.kimayagroup.com
E.mail: info@mbarchitects.co.in
Ph.9552502704, 8087518777

PROPOSED RESIDENTIAL & COMMERCIAL PROJECT LOCATED AT CTS. NO. 4687 (P),
AKURDI, TAL: HAVELI, DISTRICT PUNE.

Owner (s) name and signature :-
M/S. Zenith Realty LLP.

Registration No. of
Architect/License no. of
Licensed Engineer /
Supervisor

Date 04.07.2024 North Scale 1:100 Drawn by SMTA VRUSHALI Ar.Shrut

Lic.No.CA/03/32518