



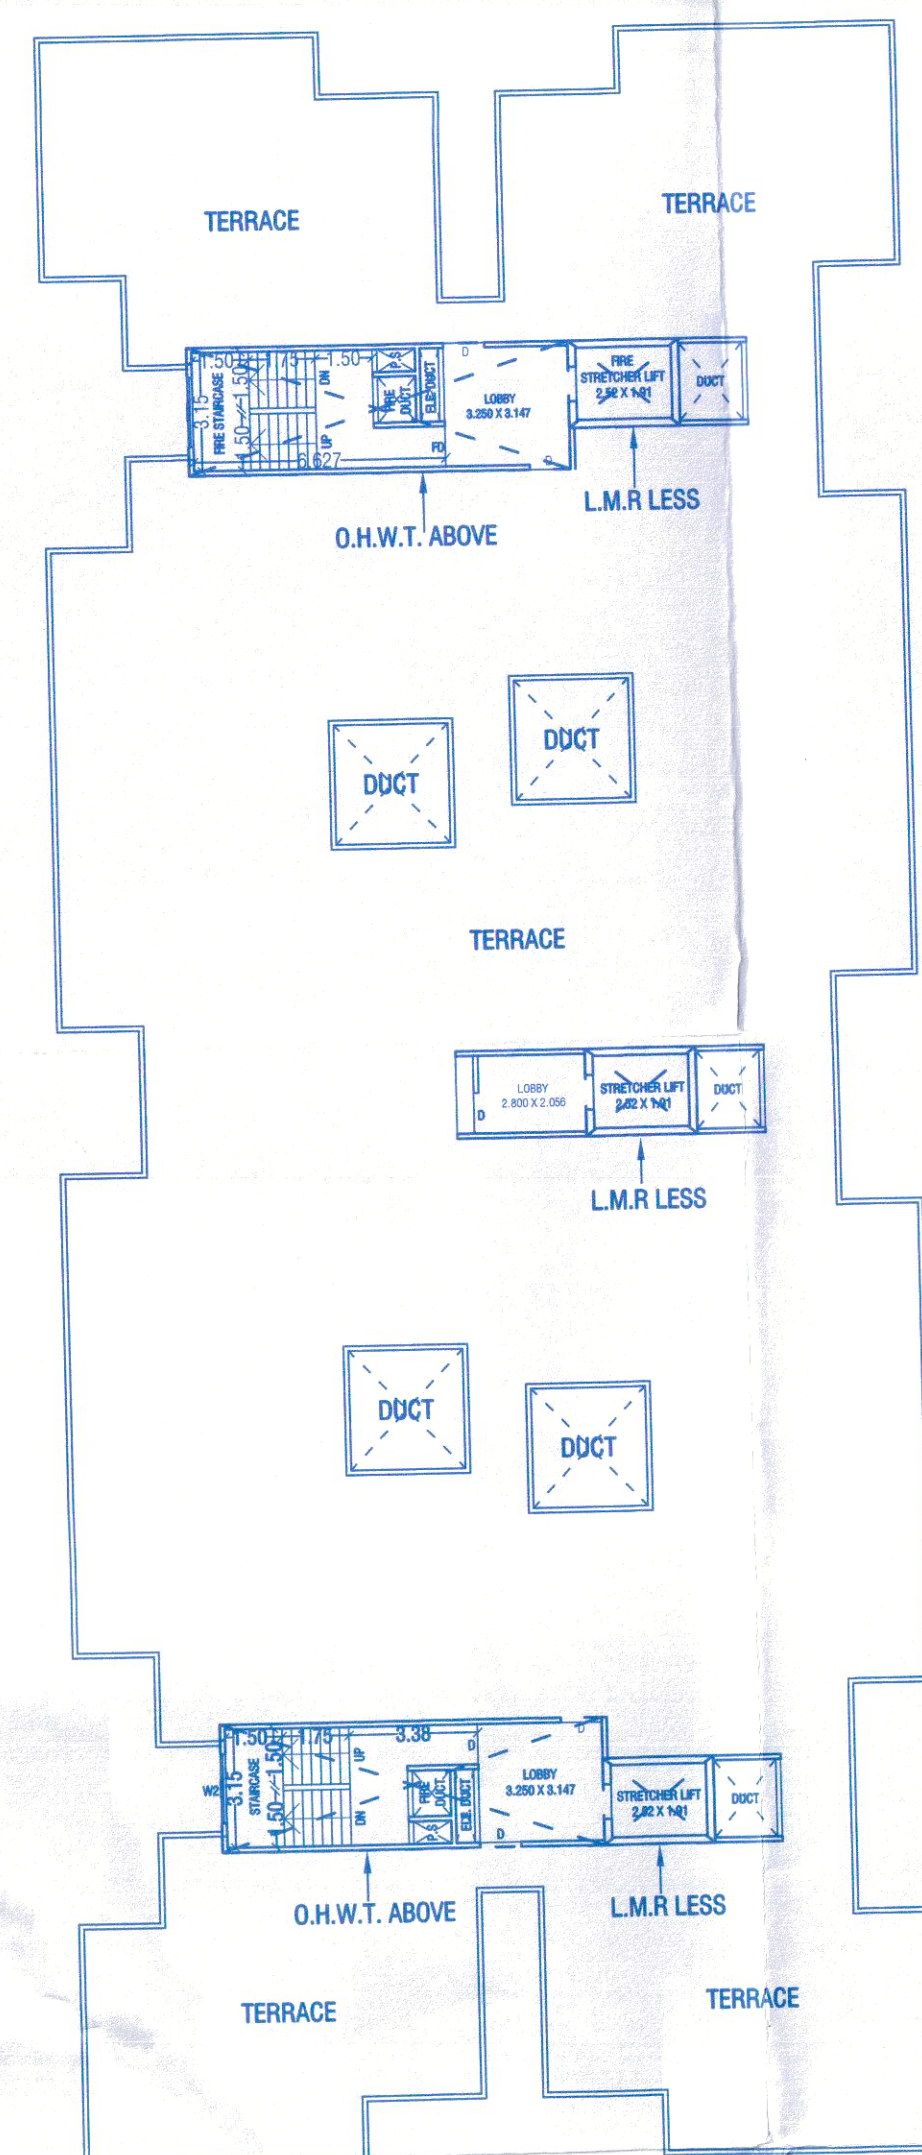

**TERRACE FLOOR PLAN**  
(SCALE 1:200)

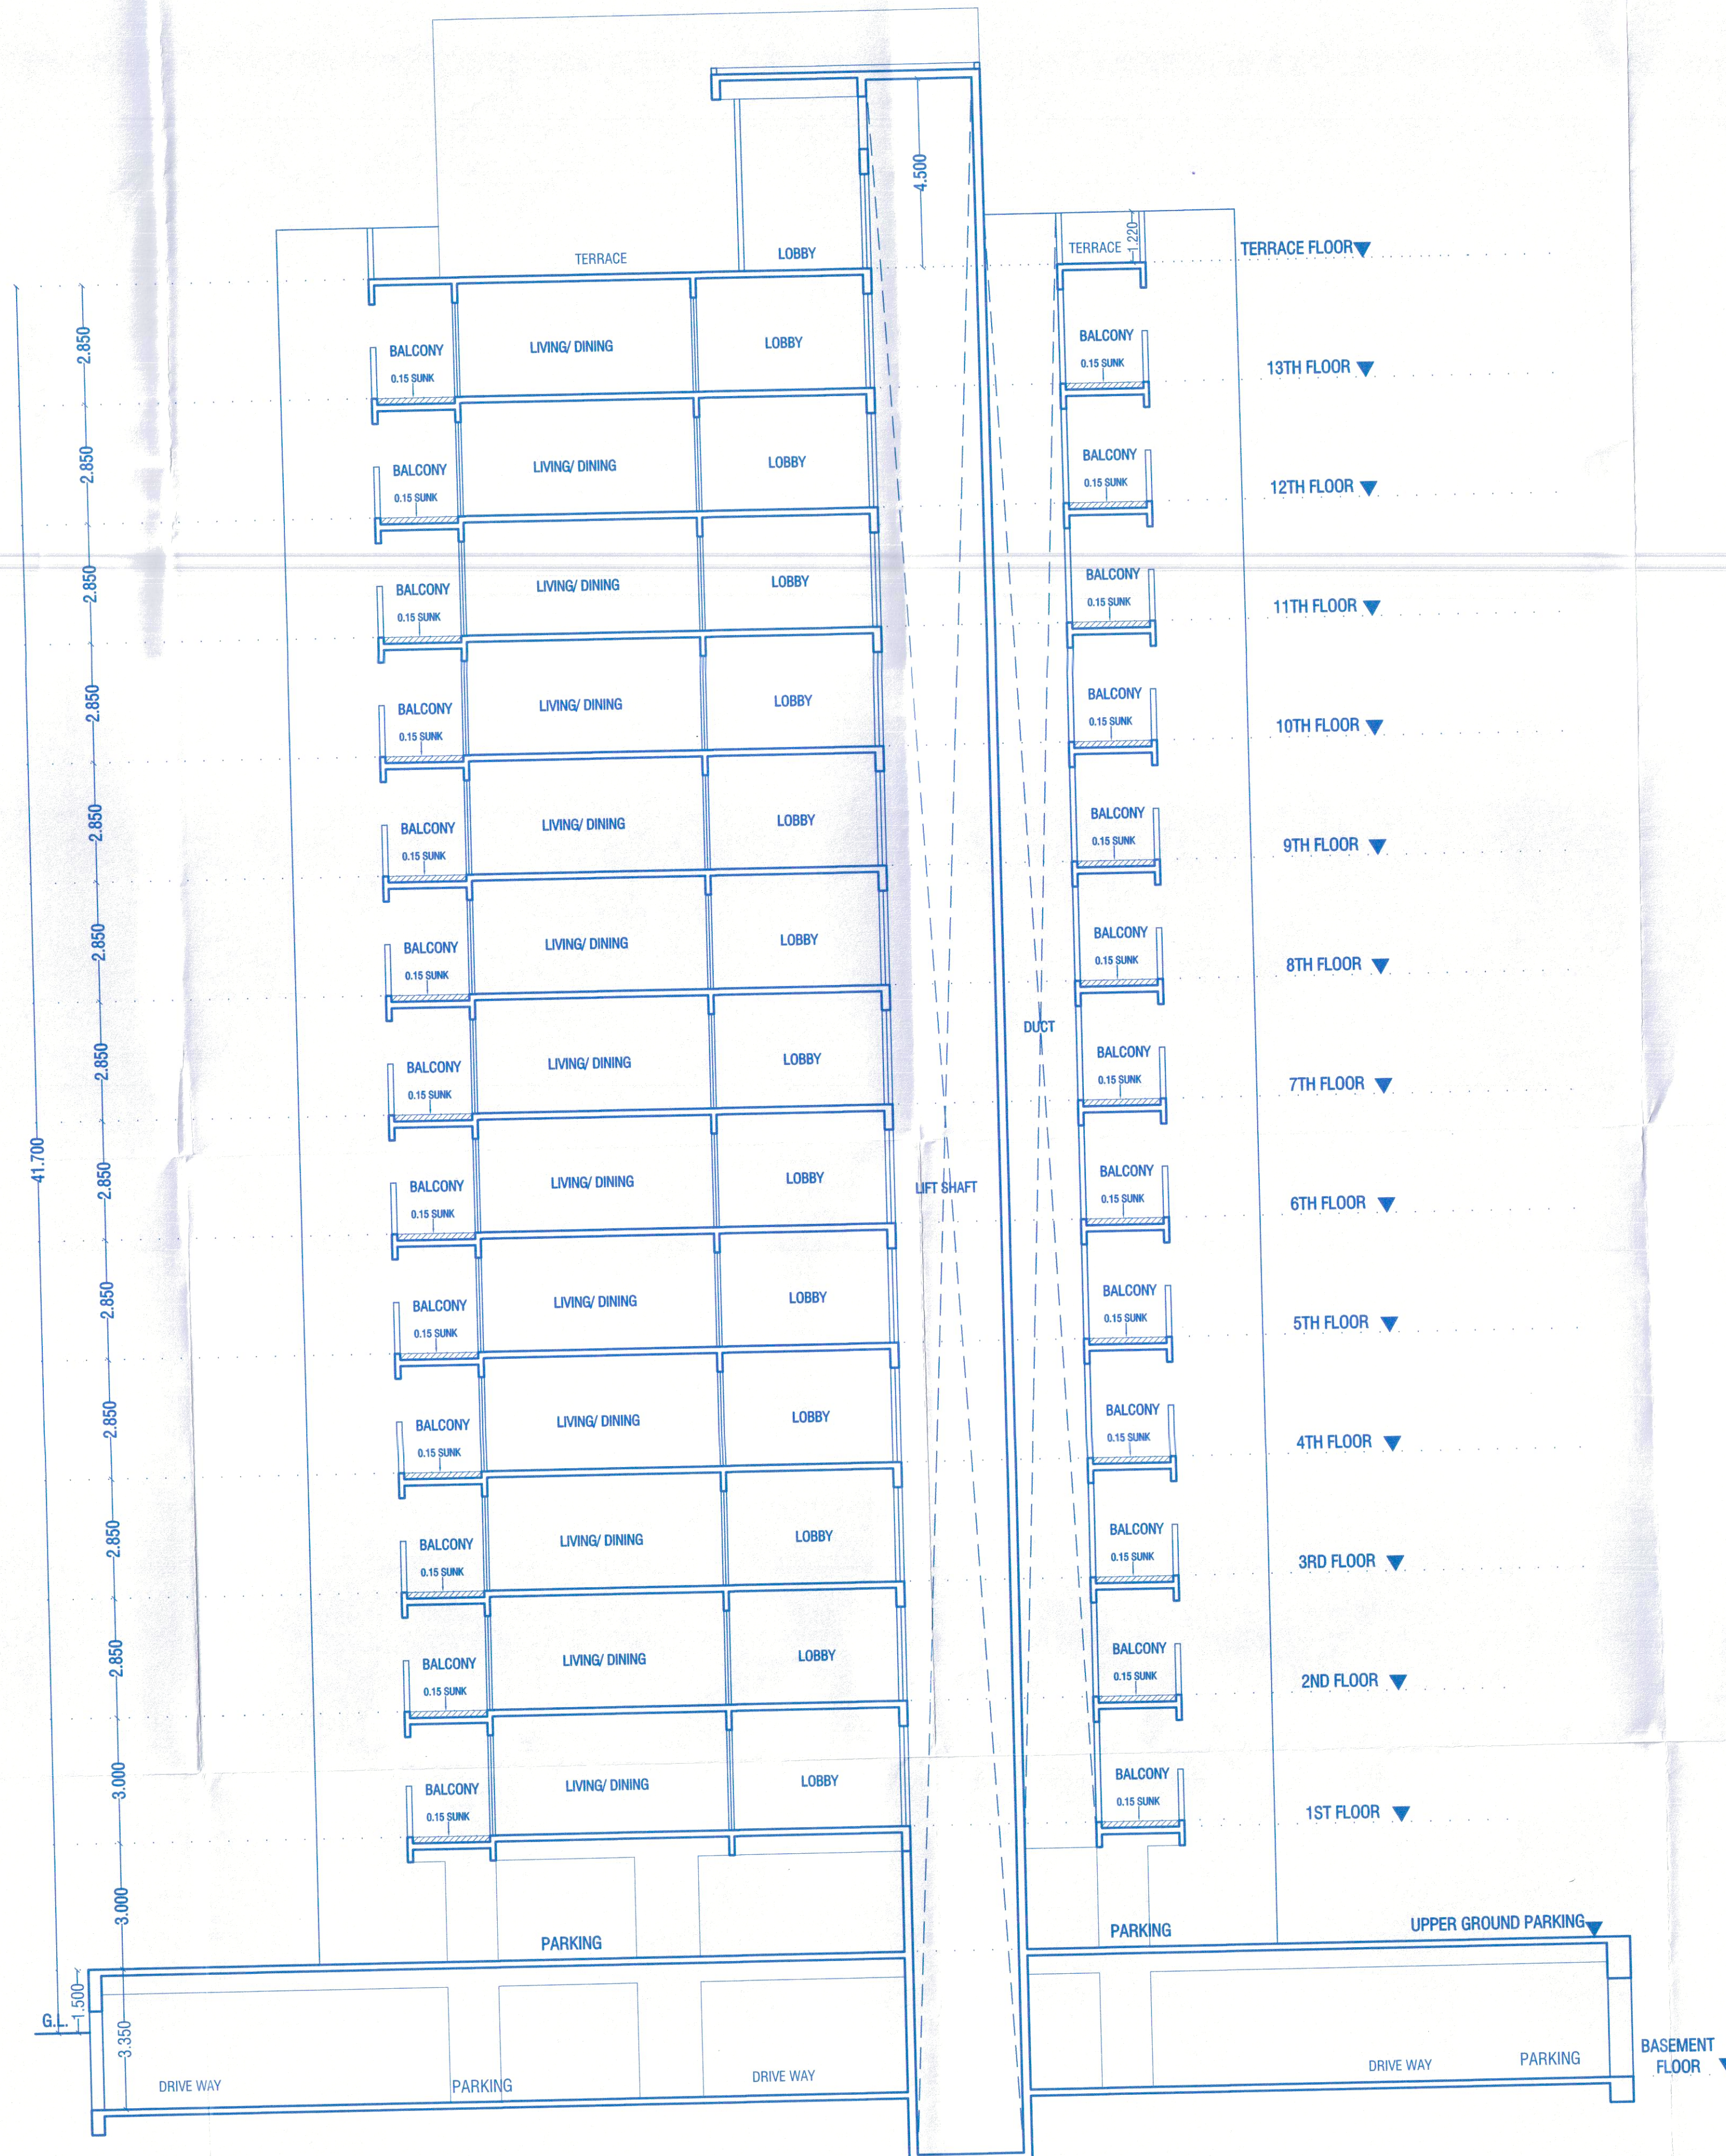

**SECTION BB'**

STAMP OF APPROVAL 9/12

Revised Date: 20/03/2026  
APPROVED SUBJECT TO CONDITION  
CERTIFICATE NO. 14540/25  
Building Inspector Assistant Engineer P.M.C.



| SCHEDULE OF OPENING |                   |
|---------------------|-------------------|
| FD= 1.070 X 2.240   | W= 2.590 X 1.520  |
| D= 1.070 X 2.240    | W1= 1.980 X 1.520 |
| D1= 0.910 X 2.240   | W2= 1.830 X 1.520 |
| D2= 0.760 X 2.240   | W3= 1.520 X 1.220 |
| SD= 2.590 X 2.240   | W4= 1.220 X 1.220 |
| SD1= 1.980 X 2.240  | W5= 1.060 X 1.220 |
| SD2= 1.830 X 2.240  | W6= 0.760 X 1.220 |
| SD3= 1.576 X 2.240  | W7= 0.610 X 1.220 |
|                     | V= 0.610 X 0.910  |

PROPOSED RESIDENTIAL & COMMERCIAL BUILDING AT ON S.NO.55 H.NO 3B/1/A3 PLOT B, UNDRI, TAL HAVELI, DIST. PUNE.  
FOR: MALA ESTATES INVESTMENTS MRS. MALA MOHAN BAJAJ THROUGH  
M/s. GUDDWILL RVN SPACES LLP THROUGH  
Mr. KISHORE I. PUNJABI (PAH)

|                       |               |          |
|-----------------------|---------------|----------|
| SCALE: 1:100          | CHECKED BY: > | DRG. NO. |
| DATE: 11-03-2026      | REVISION NO.: | 9        |
| APPROVED BY: AR. SHAH |               | 12       |
| DELT BY: NAVEED       |               |          |

**PARVEZ JAMNAR & ASSOCIATES**  
architecture + planning + interiors  
Office No.1 & 2, 2nd Floor, Bharat Arcade, Opp. to Burger King  
Near Poojagar Police Chowky, Gen. Thimayya Road, Camp, Pune-1 INDIA  
Tel: +91 20 25062703, 25032415  
E-mail: design@parvezjain.com arch\_shah@parvezjain.com  
Website: www.parvezjain.com