



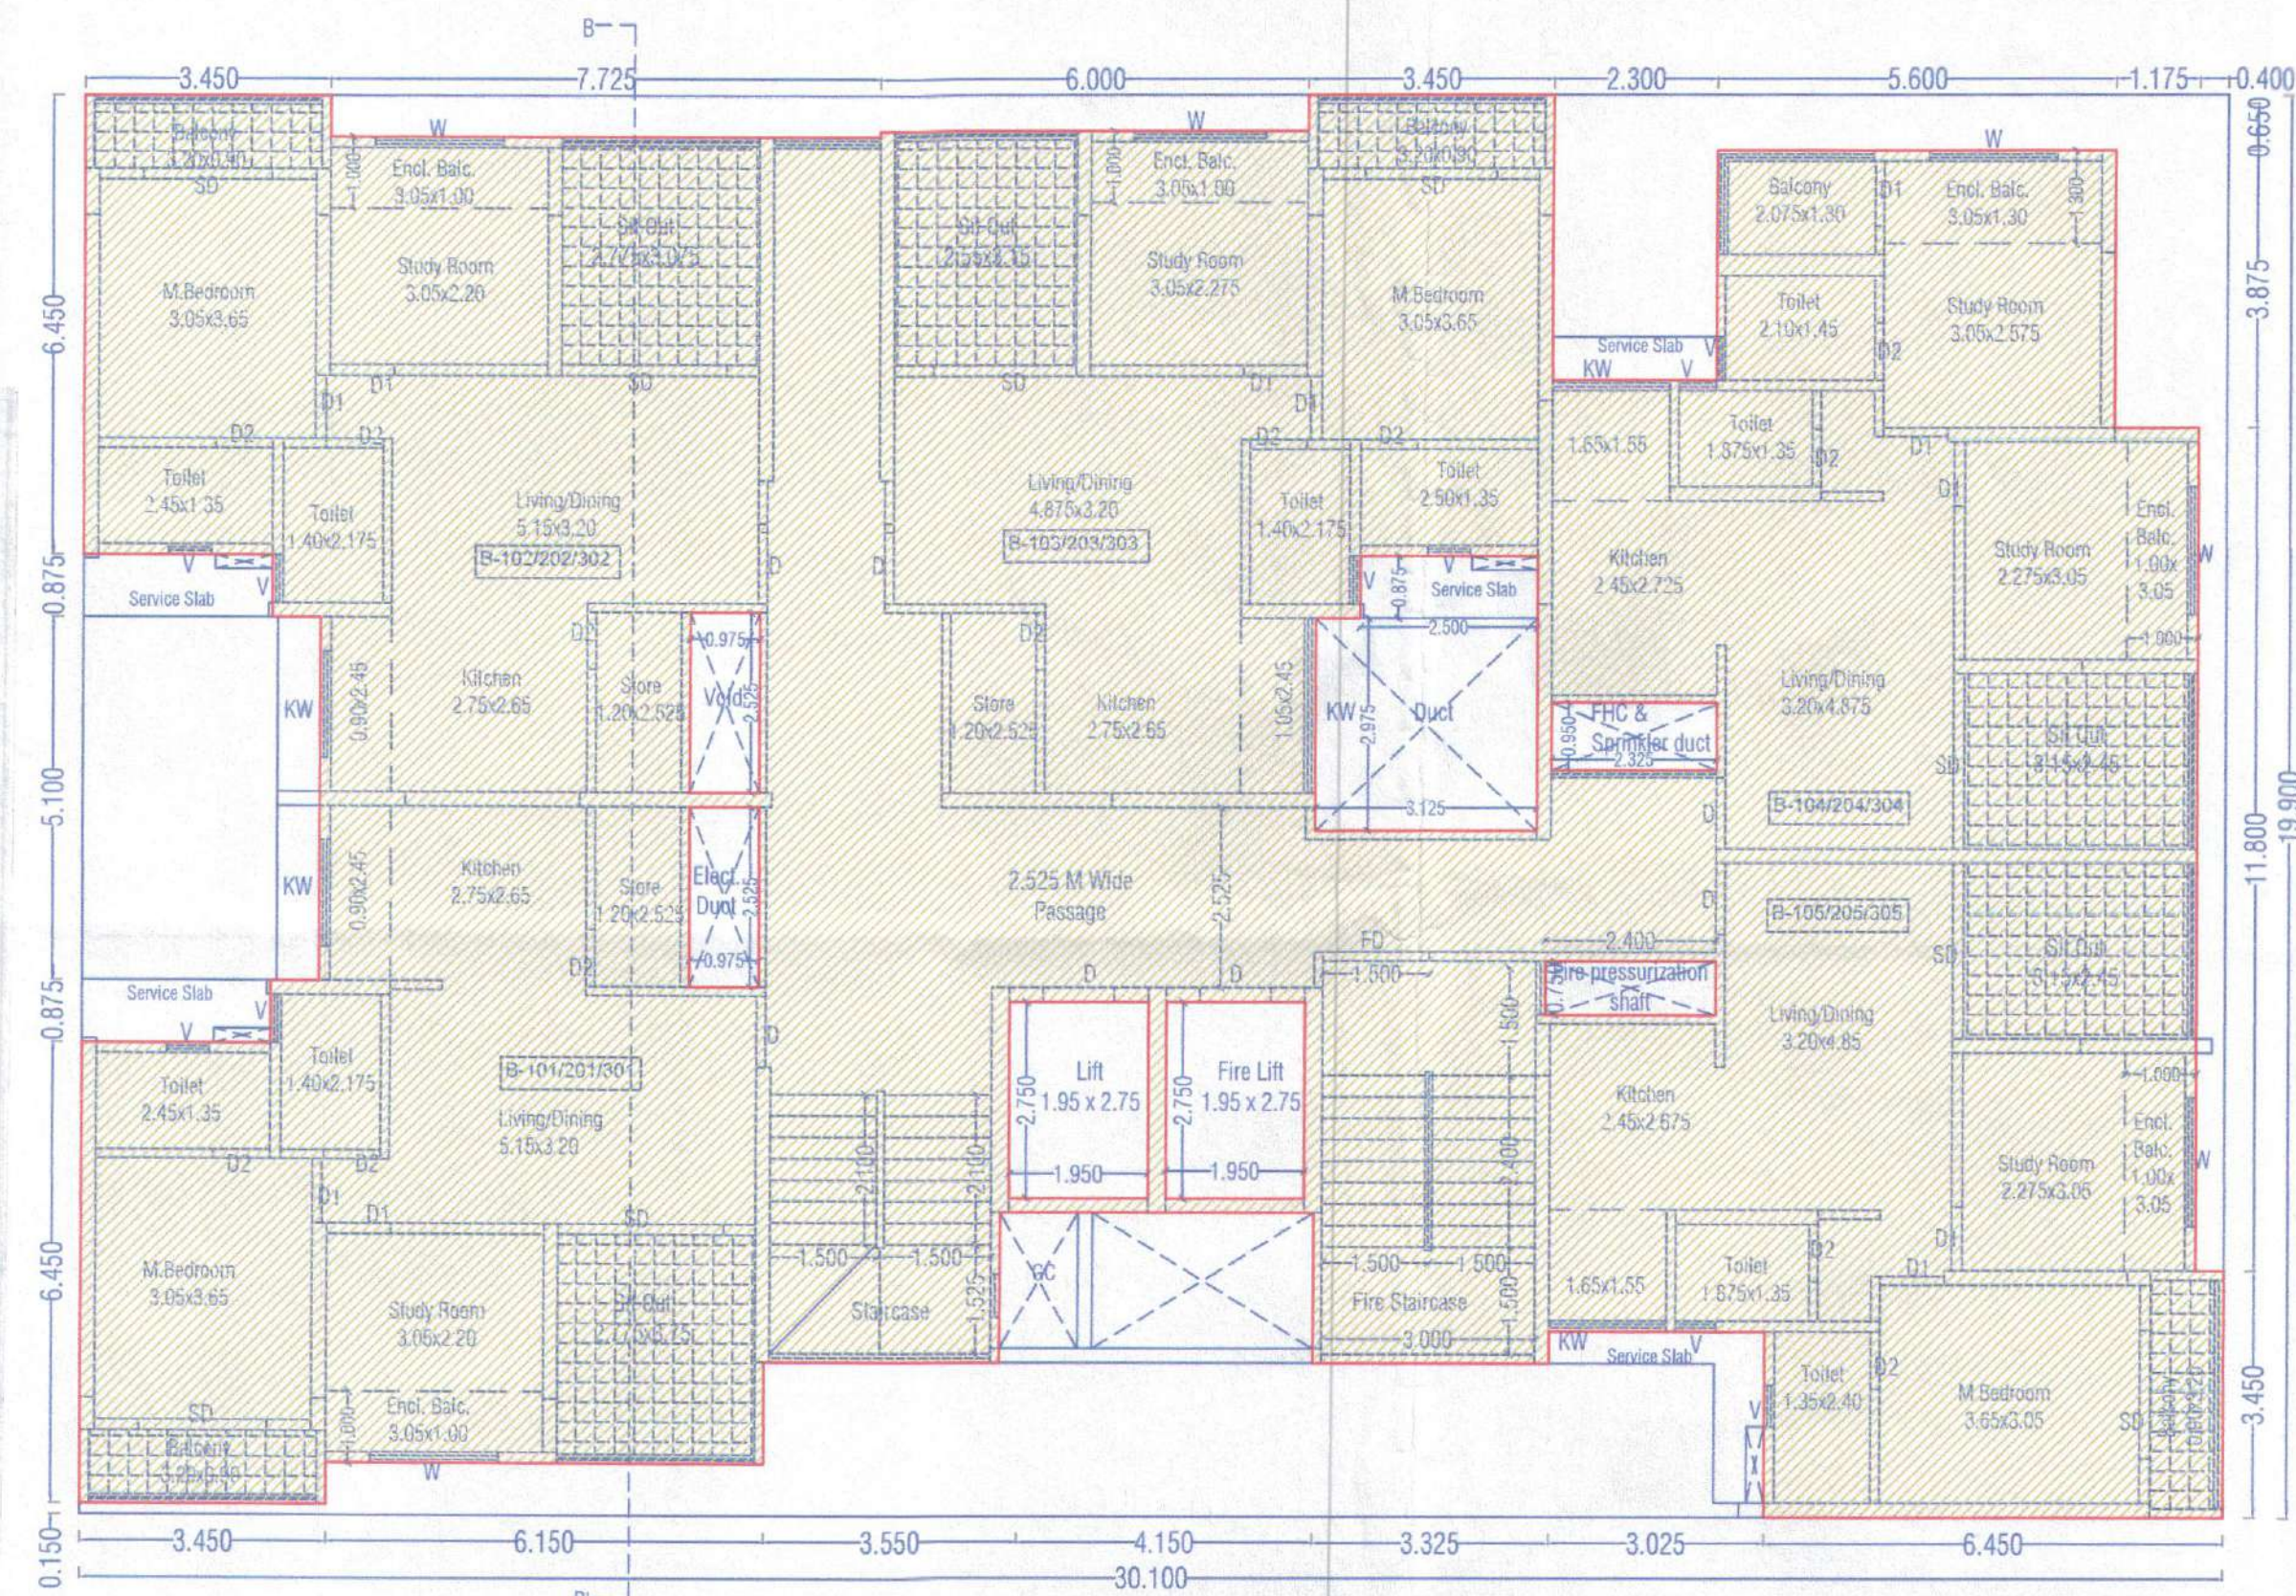

**B BUILDING  
TYPICAL 1, 2 & 3 MHADA FLOOR PLAN**

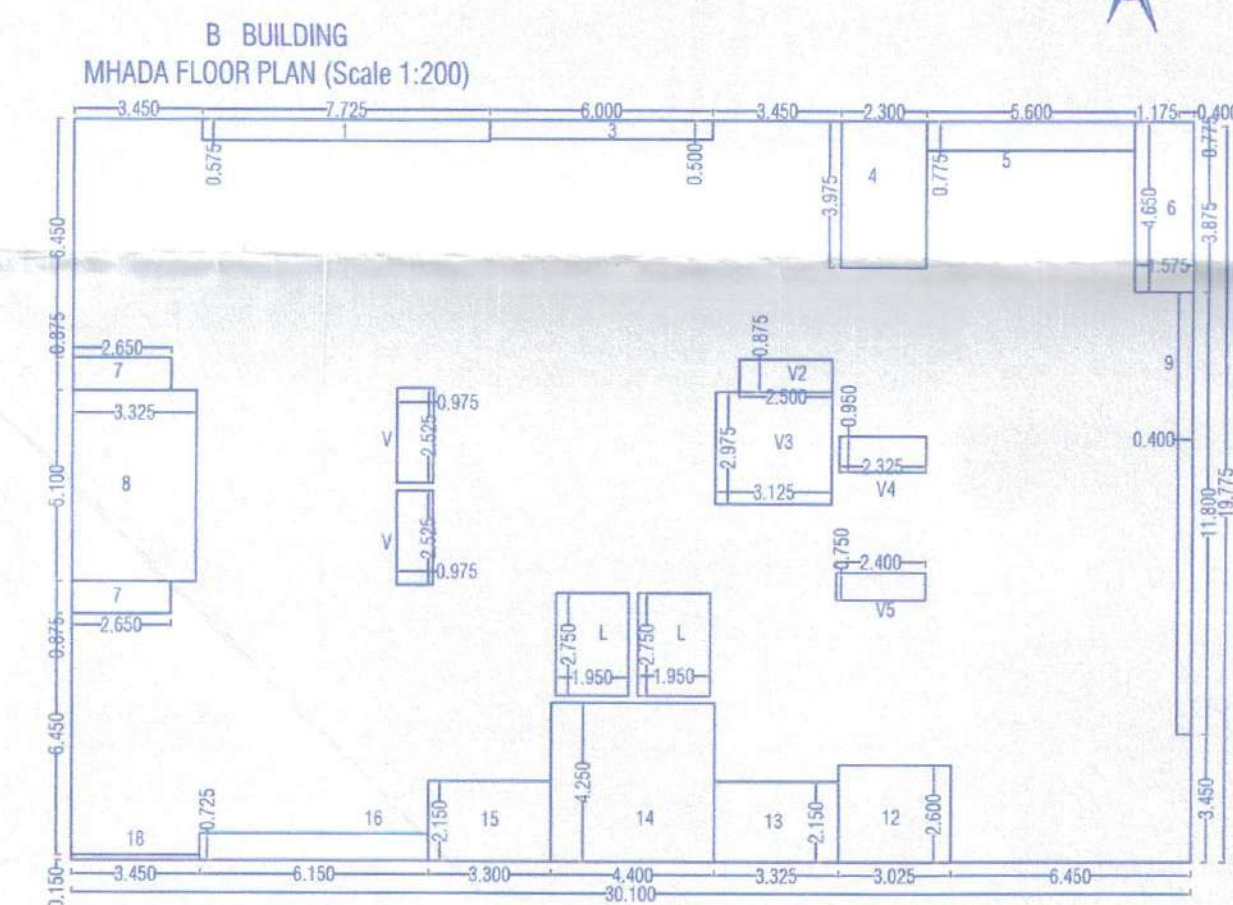

**AREA CALCULATION OF B BUILDING TYPICAL MHADA FLOOR**

B BUILDING = 30.100 X 19.900 = 598.990



|                      |                  |   |        |   |      |   |         |
|----------------------|------------------|---|--------|---|------|---|---------|
| 1                    | 7.725            | X | 0.575  | X | 1.00 | = | 4.442   |
| 3                    | 6.000            | X | 0.500  | X | 1.00 | = | 3.000   |
| 4                    | 2.300            | X | 3.975  | X | 1.00 | = | 9.142   |
| 5                    | 5.600            | X | 0.775  | X | 1.00 | = | 4.340   |
| 6                    | 1.575            | X | 4.650  | X | 1.00 | = | 7.324   |
| 7                    | 2.650            | X | 0.875  | X | 2.00 | = | 4.637   |
| 8                    | 3.325            | X | 5.100  | X | 1.00 | = | 16.958  |
| 9                    | 0.400            | X | 11.800 | X | 1.00 | = | 4.720   |
| 12                   | 3.025            | X | 2.600  | X | 1.00 | = | 7.865   |
| 13                   | 3.325            | X | 2.150  | X | 1.00 | = | 7.149   |
| 14                   | 4.400            | X | 4.250  | X | 1.00 | = | 18.775  |
| 15                   | 3.300            | X | 2.150  | X | 1.00 | = | 7.095   |
| 16                   | 6.150            | X | 0.725  | X | 1.00 | = | 4.459   |
| 18                   | 3.450            | X | 0.150  | X | 1.00 | = | 0.518   |
| V                    | 0.975            | X | 2.525  | X | 2.00 | = | 4.924   |
| V2                   | 2.500            | X | 0.875  | X | 1.00 | = | 2.188   |
| V3                   | 3.125            | X | 2.975  | X | 1.00 | = | 9.297   |
| V4                   | 2.325            | X | 0.950  | X | 1.00 | = | 2.209   |
| V5                   | 2.400            | X | 0.750  | X | 1.00 | = | 1.800   |
| L                    | 1.950            | X | 2.750  | X | 2.00 | = | 10.725  |
| TOTAL                |                  |   |        |   |      |   | 131.565 |
| B/UP AREA OF FLOOR = | (598.99-131.565) |   |        |   |      |   | 467.425 |

**SCHEDULE OF OPENING: B Building**


| NAME | LENGTH | HEIGHT | NOS. |
|------|--------|--------|------|
| D    | 1.00   | 2.10   | 15   |
| D1   | 0.90   | 2.10   | 30   |
| D2   | 0.80   | 2.10   | 30   |
| OP   | 1.80   | 2.10   | 15   |
| SD   | 3.30   | 2.10   | 27   |
| W    | 2.20   | 1.80   | 30   |
| V    | 0.60   | 0.90   | 30   |

**AREA CALCULATION OF B BUILDING ENTRANCE LOBBY**

|       |       |   |       |   |      |   |       |
|-------|-------|---|-------|---|------|---|-------|
| 1     | 3.400 | X | 2.500 | X | 1.00 | = | 8.500 |
| TOTAL |       |   |       |   |      |   | 8.500 |

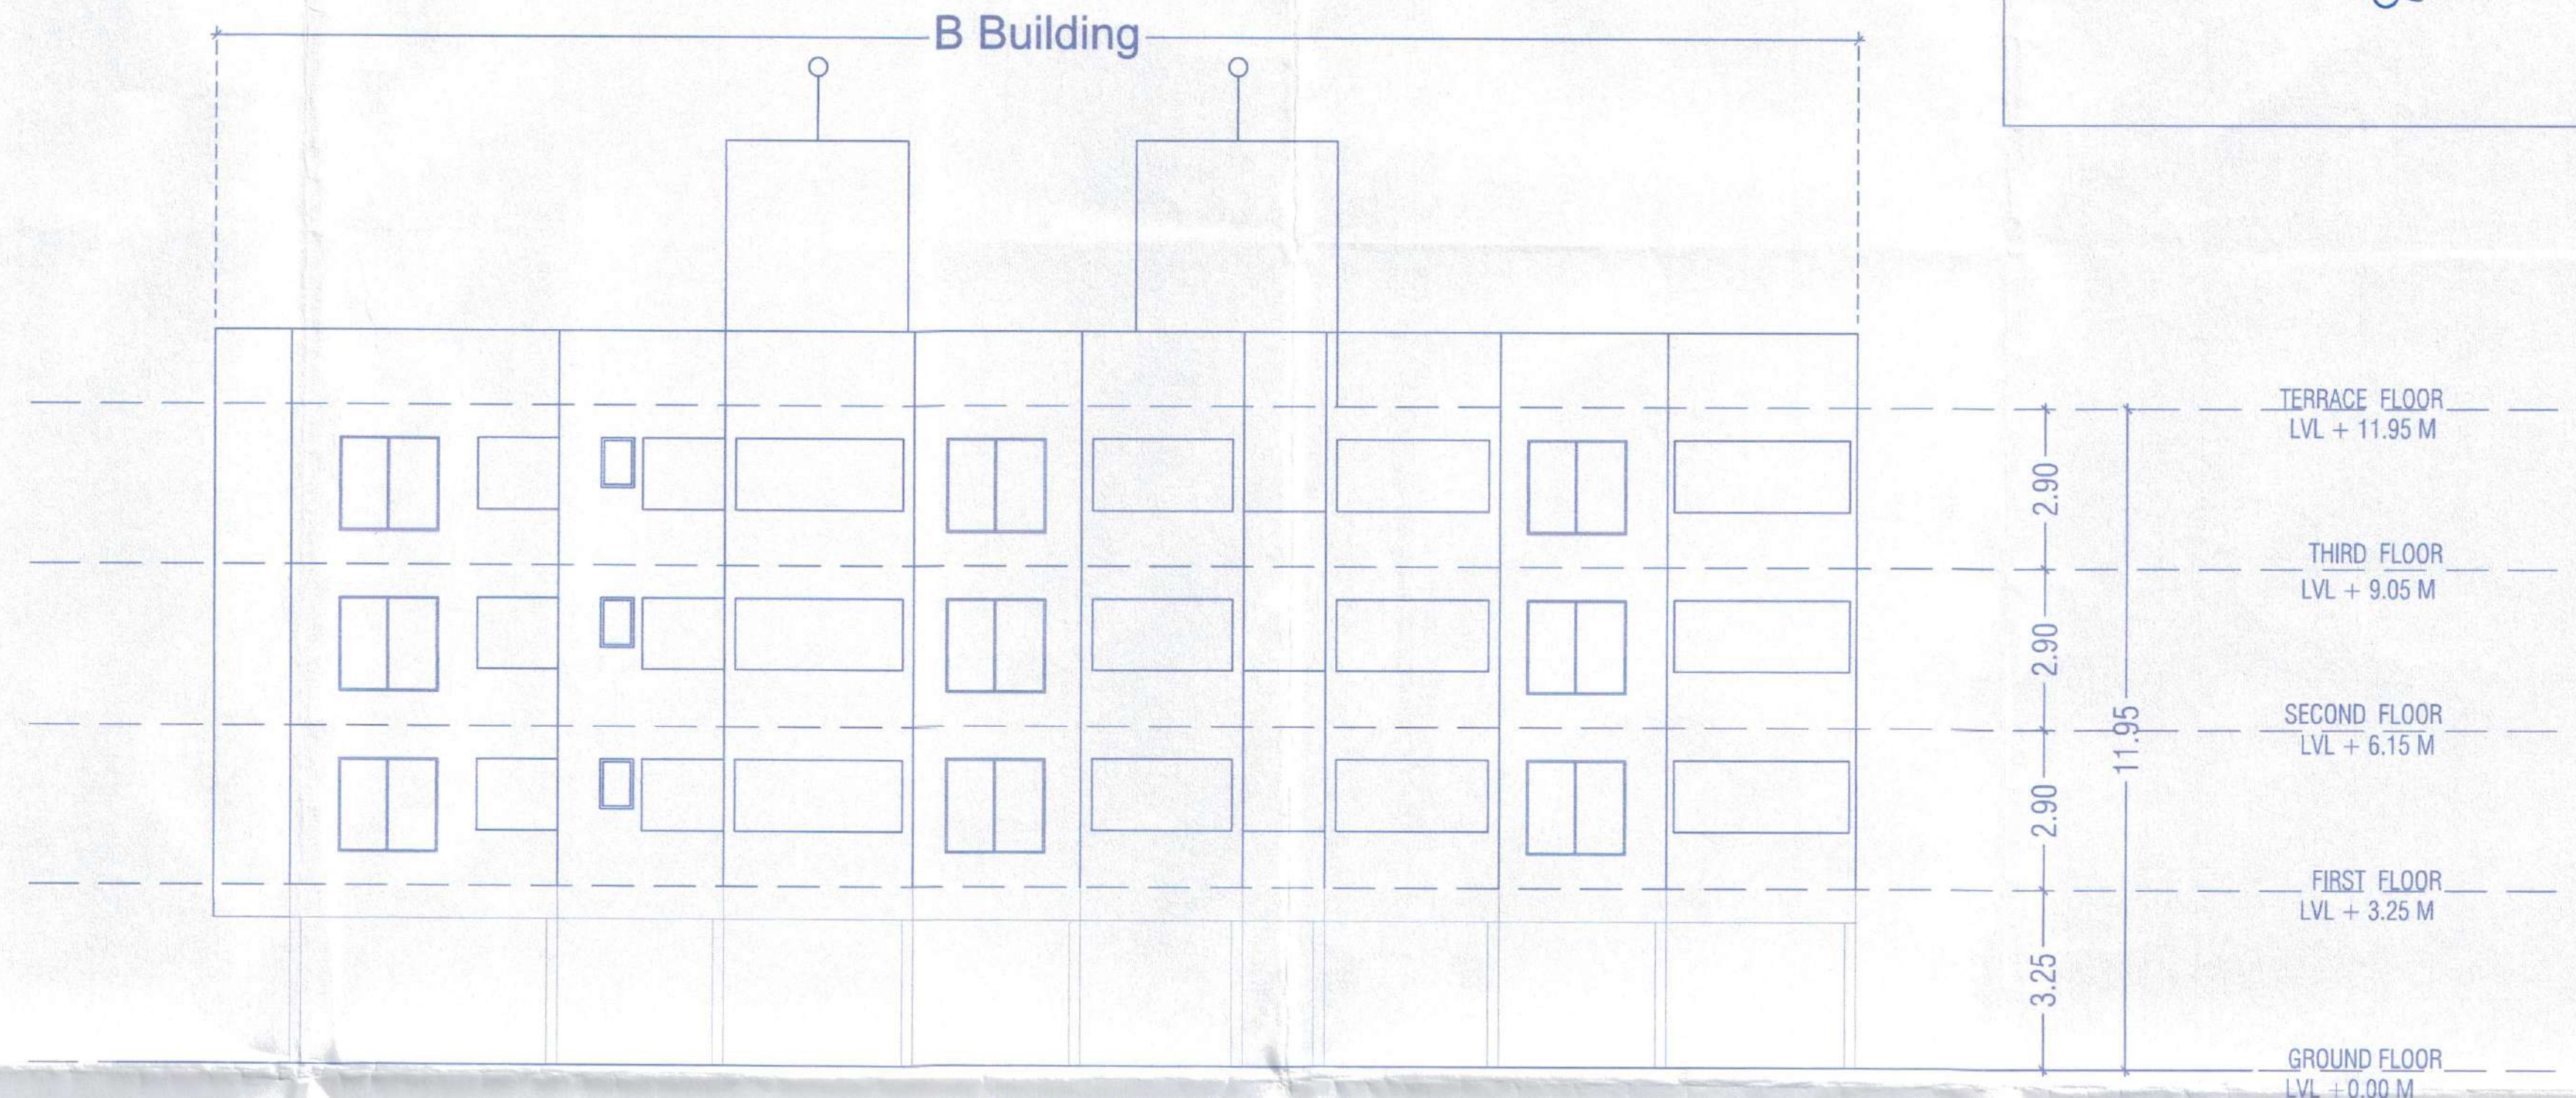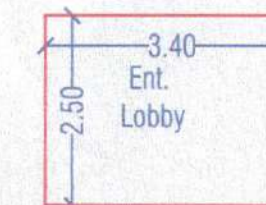

**B Building Elevation**

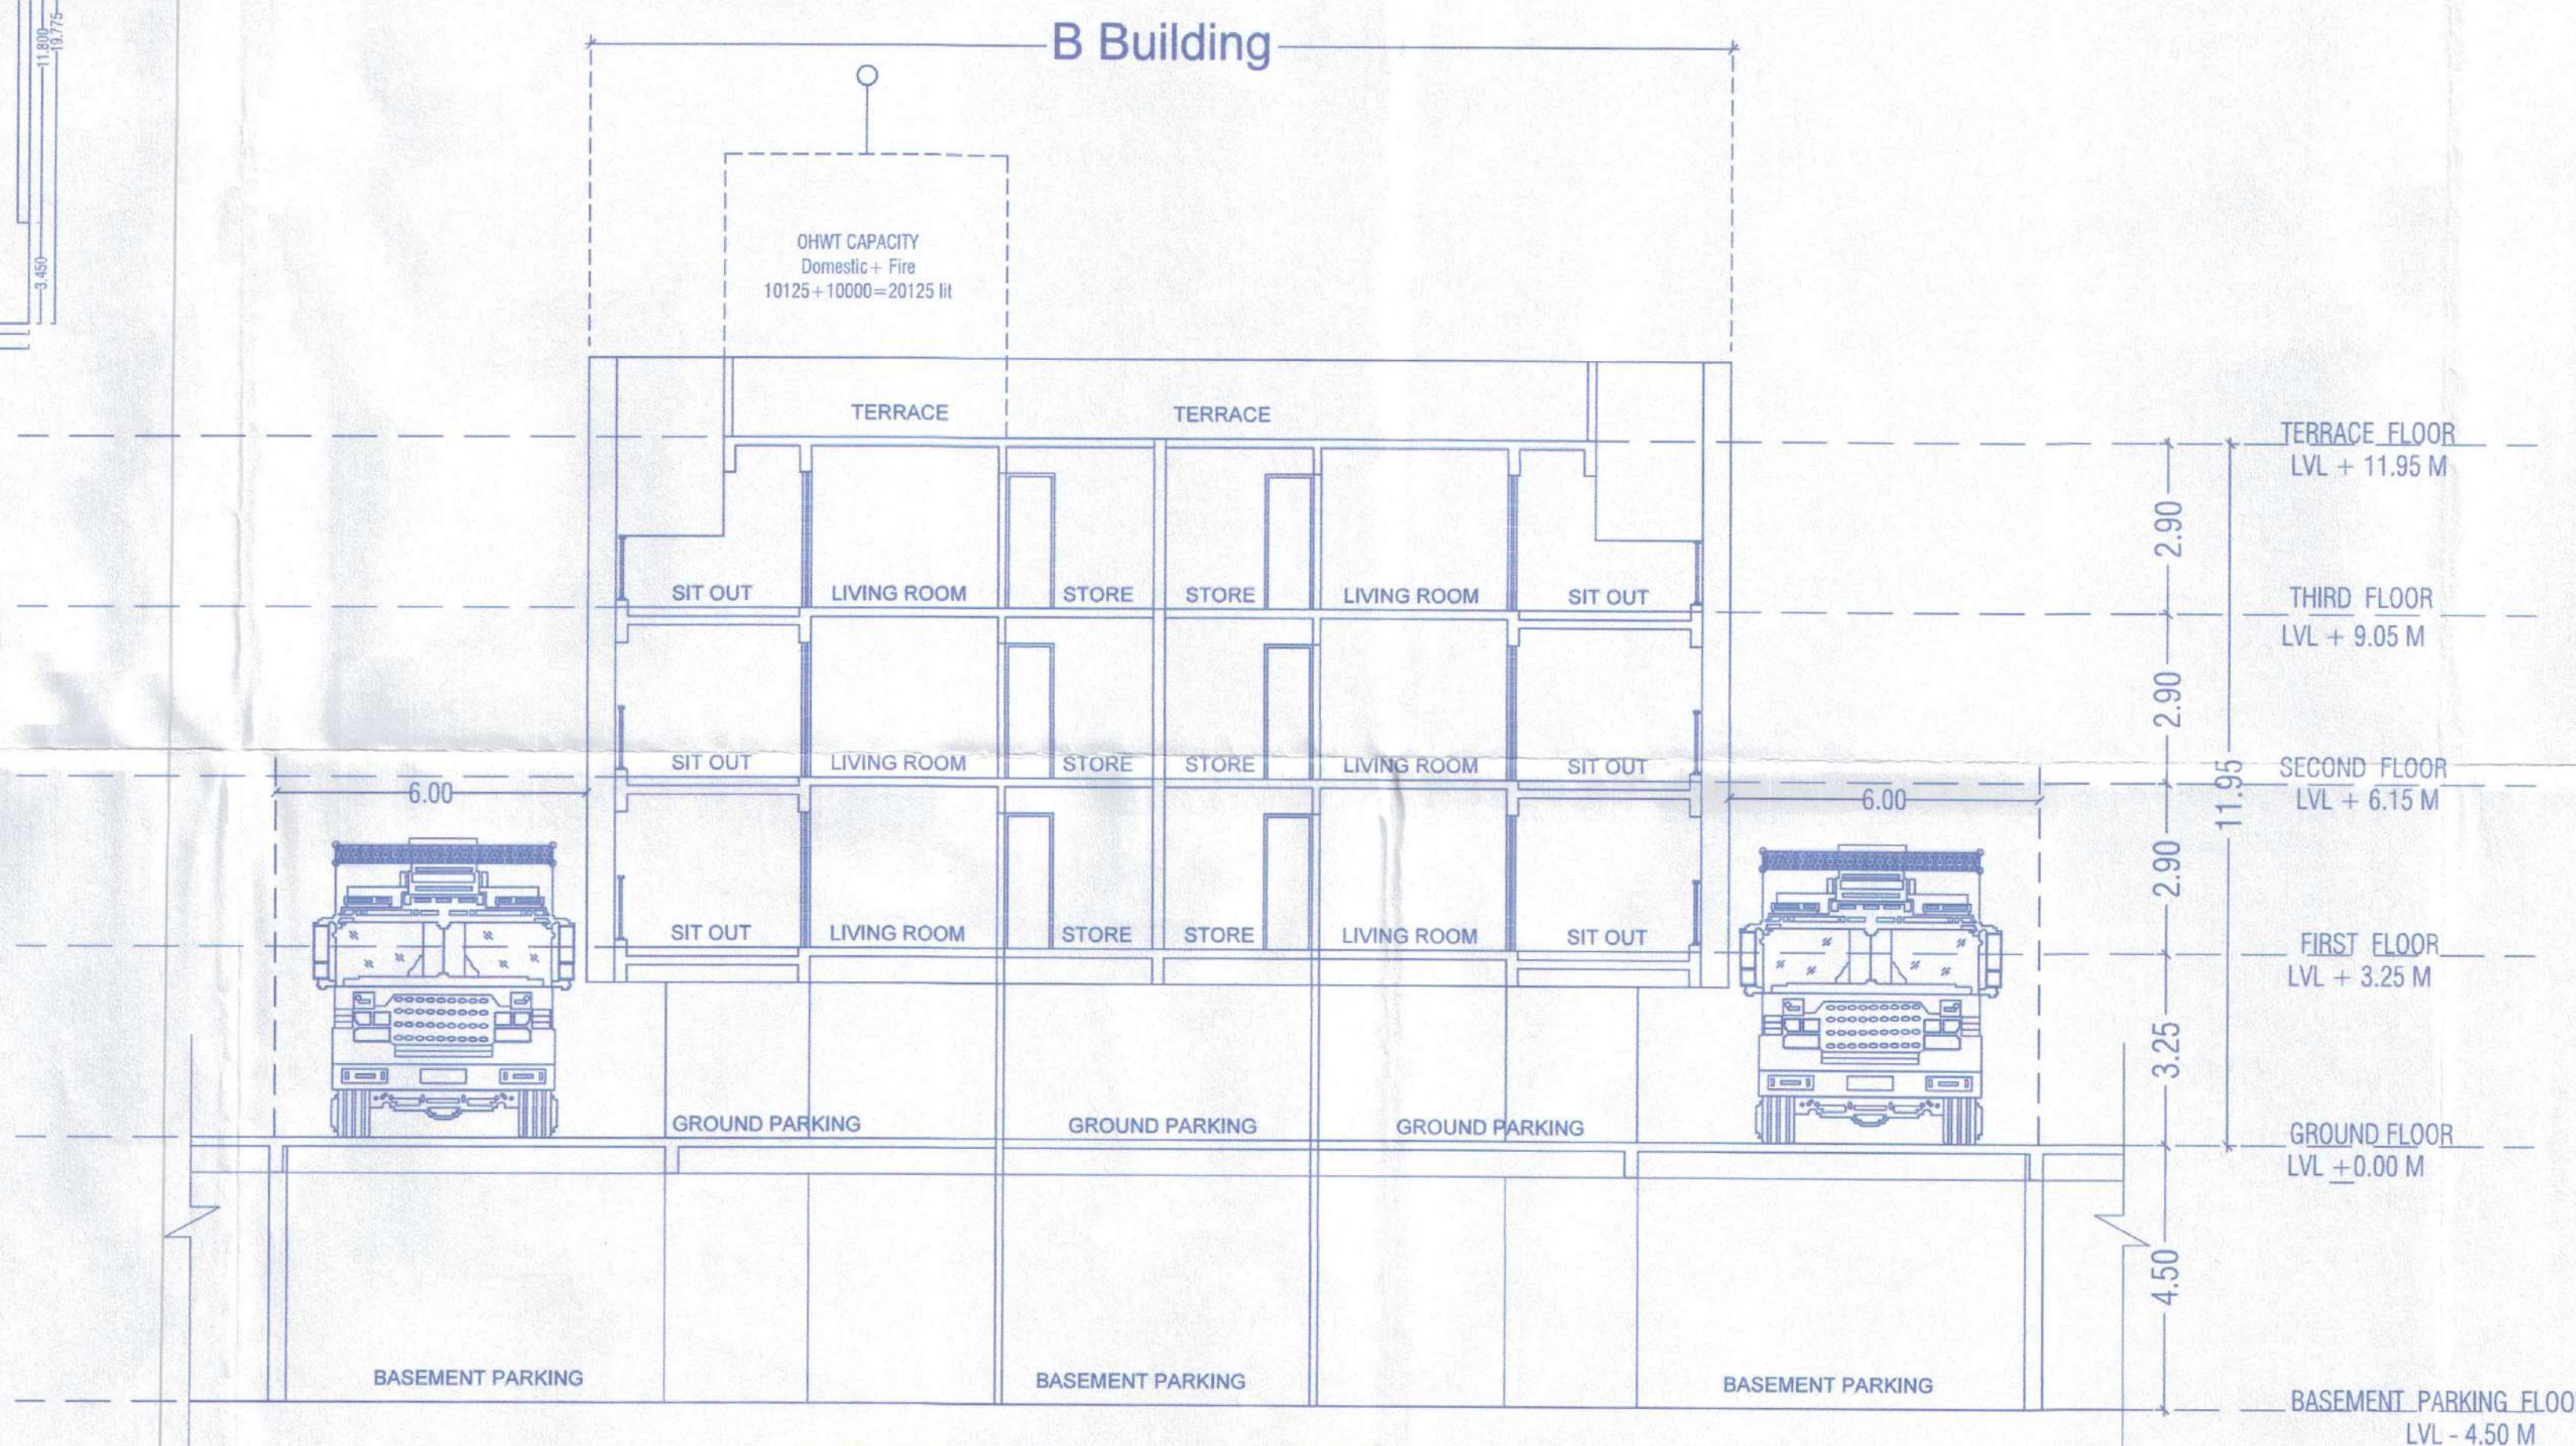

**B Building Section BB' NTS**

|   |                           |
|---|---------------------------|
| <b>STAMP OF APPROVAL</b><br>B Building Detail   | <b>SHEET NO.</b><br>05/09 |
| <p>Sanctioned No. B.P. / Punawale / 69/2024<br/>         Subject to conditions mentioned in the<br/>         Office Order No. 10/10/2024<br/>         Pimpri<br/>         Date: 10/10/2024</p> |                           |
| <p>O. C. Signed by<br/>City Engineer</p>   |                           |

|   |                          |
|---|--------------------------|
| <b>OWNER'S NAME</b><br>M/S Infinity Associates Through Its Partner M/S Legacy Lifespaces LLP Through Its Partner Mr. Roohan Kishanchand Ramnani For Himself & POA Holder Of Kiran Ankush Kate & Others | <b>OWNER'S SIGN</b>      |
| <b>PROJECT NAME :</b>   |                          |
| SURVEY NO : 23/1(P), 23/2/1, 23/2/2, 23/5, 23/6/2, 23/6/3, 23/6/4   |                          |
| CTS NO :   |                          |
| DESCRIPTION : REGULAR TRACK, VILLAGE - PUNAWALE   |                          |
| <b>ARCHITECT</b><br>Mehul Vasant Shah<br>CA/2004/34594   | <b>ARCHITECT'S SIGN</b>  |
| <b>NORTH</b>   | <b>DRAWN BY:</b> GSS     |
|   | <b>SCALE :</b> 1:100     |
|   | <b>DATE :</b> 02.10.2024 |
| <b>INWARD NO. :-</b>   | <b>CHECKED BY:</b> VDT   |
|   | <b>SHEET NO.:</b> 05/09  |
|   | <b>PAGE NO.:</b>         |



305-B, Kalpvriksha building, opp. Ayodhya veg, near Nachiket apartment, DP road, Karve Nagar, Pune-411052 email: info@architectsm.com www.architectsm.com