



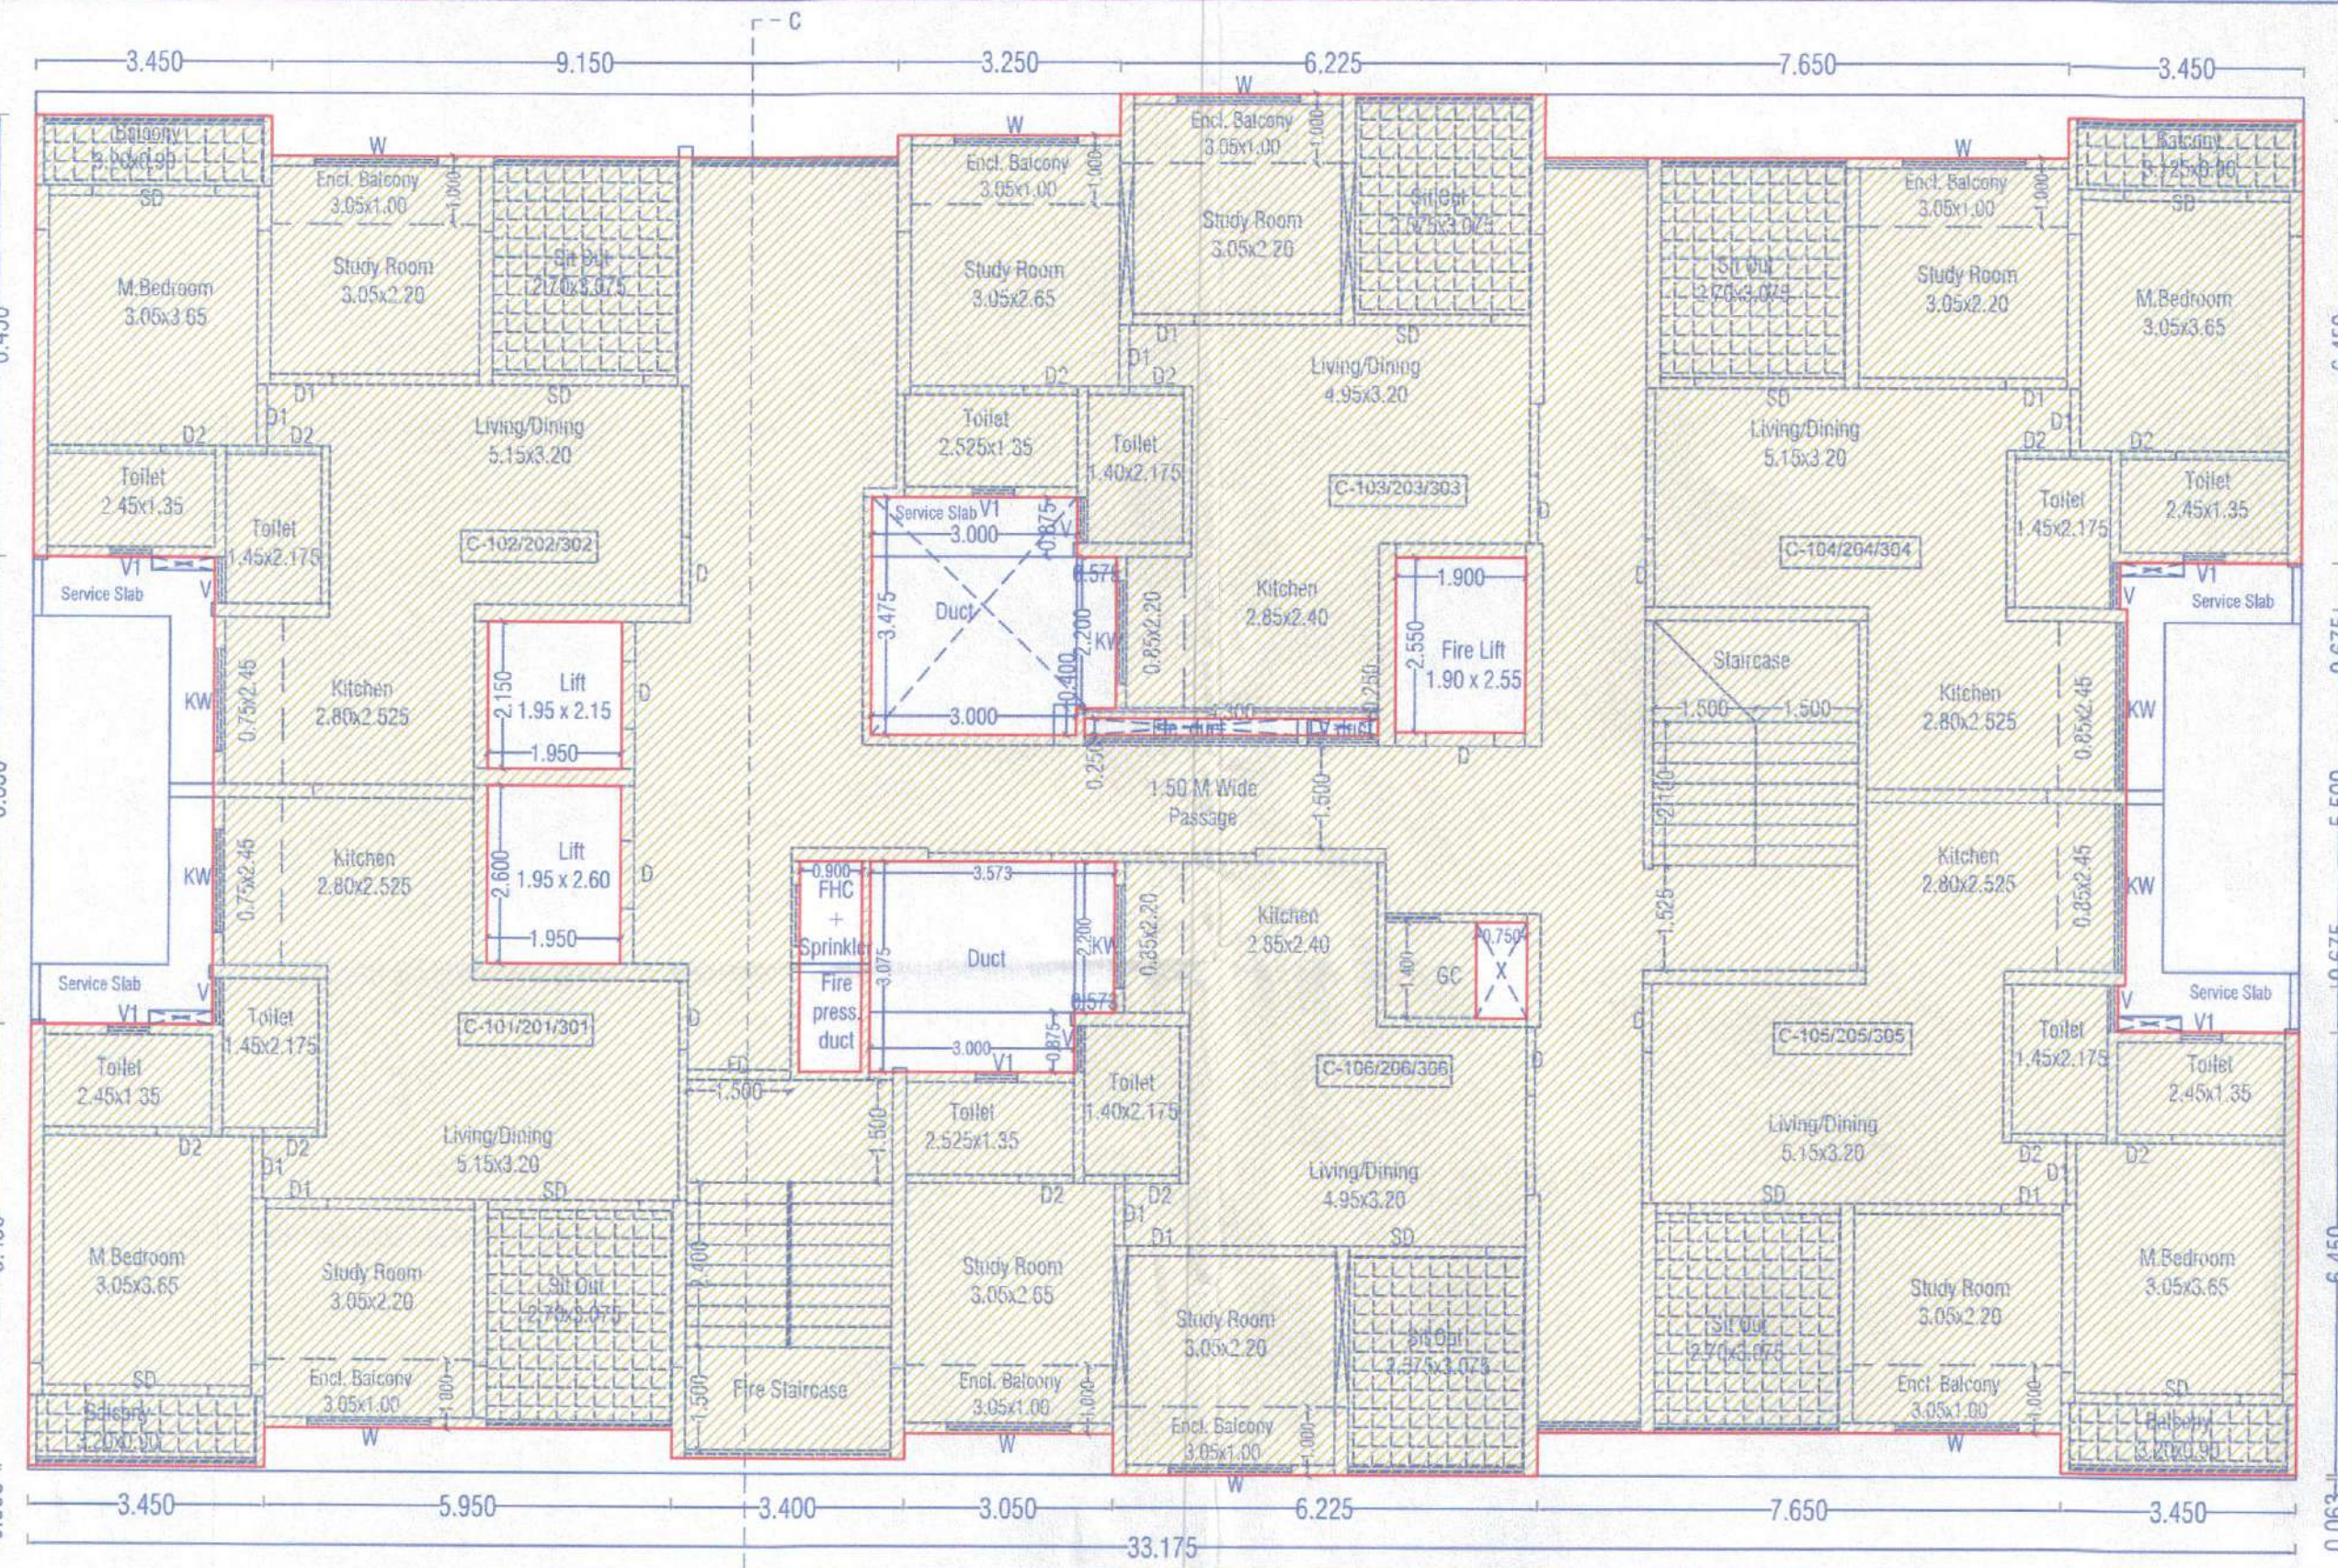

**C BUILDING
TYPICAL 1, 2 & 3 MHADA FLOOR PLAN**

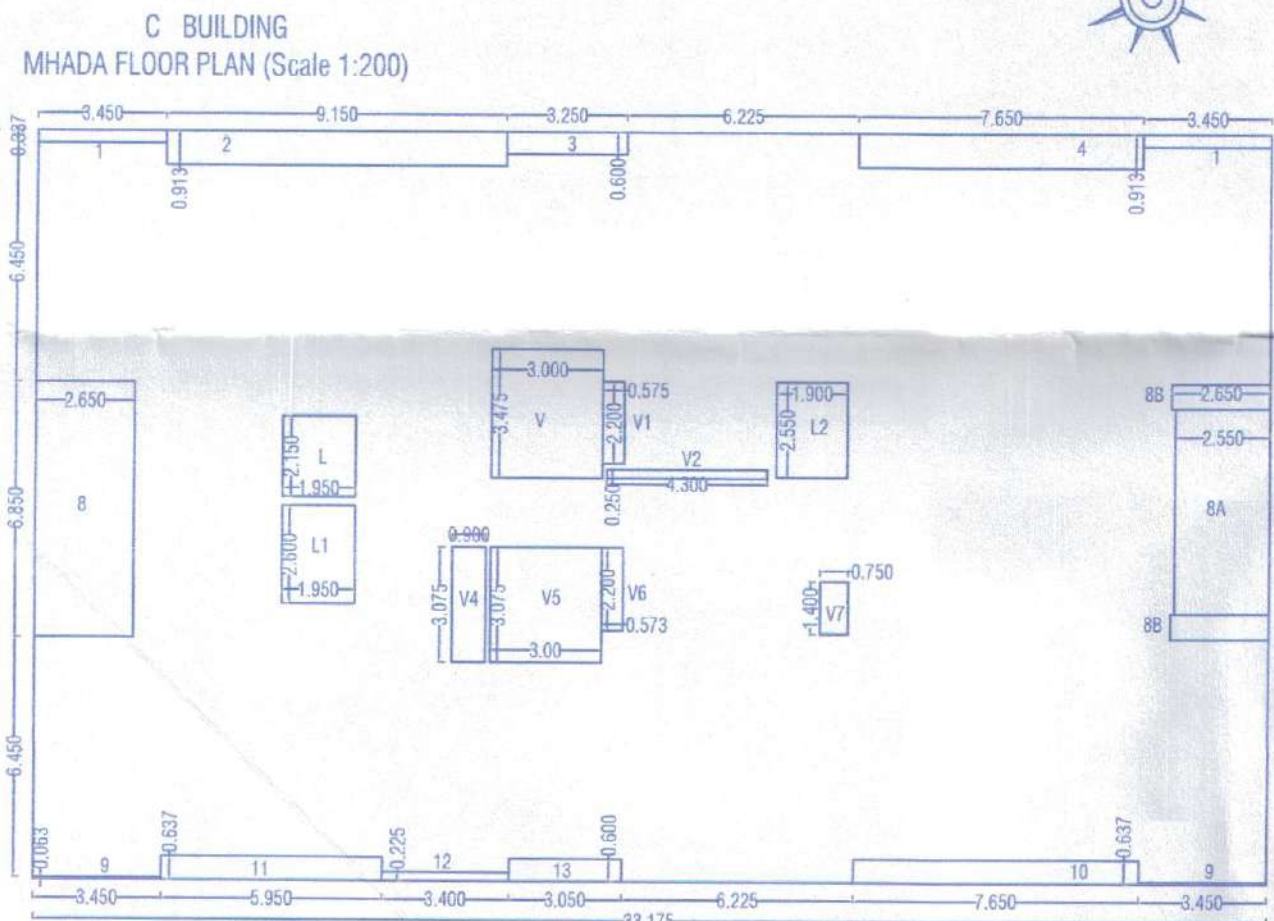


AREA CALCULATION OF C BUILDING TYPICAL MHADA FLOOR
C BUILDING=33.175 X 20.150 = 668.476


1	3.450	X	0.337	X	2.00	=	2.325
2	9.150	X	0.913	X	1.00	=	8.354
3	3.250	X	0.600	X	1.00	=	1.950
4	7.650	X	0.913	X	1.00	=	6.984
8	2.650	X	6.850	X	1.00	=	18.153
8A	2.550	X	5.500	X	1.00	=	14.025
8B	2.650	X	0.675	X	2.00	=	3.578
9	3.450	X	0.063	X	2.00	=	0.435
10	7.650	X	0.637	X	1.00	=	4.873
11	5.950	X	0.637	X	1.00	=	3.790
12	3.400	X	0.225	X	1.00	=	0.765
13	3.050	X	0.600	X	1.00	=	1.830
V	3.000	X	3.475	X	1.00	=	10.425
V1	0.575	X	2.200	X	1.00	=	1.265
V2	4.300	X	0.250	X	1.00	=	1.075
V4	0.900	X	3.075	X	1.00	=	2.768
V5	3.000	X	3.075	X	1.00	=	9.225
V6	0.573	X	2.200	X	1.00	=	1.261
V7	0.750	X	1.400	X	1.00	=	1.050
L	1.950	X	2.150	X	1.00	=	4.192
L1	1.950	X	2.600	X	1.00	=	5.070
L2	1.900	X	2.550	X	1.00	=	4.845
TOTAL						=	108.237
B/UP AREA OF FLOOR=	(668.476-108.237)					=	560.239

AREA CALCULATION OF C BUILDING TYPICAL REFUGE FLOOR
C BUILDING=33.175 X 20.150 = 668.476

1	3.450	X	0.337	X	2.00	=	2.325
2	3.250	X	0.913	X	2.00	=	5.935
3	2.900	X	2.737	X	1.00	=	7.937
3A	2.900	X	2.712	X	1.00	=	7.865
4	1.500	X	6.338	X	1.00	=	9.507
4A	4.150	X	5.750	X	1.00	=	23.863
6	0.600	X	4.250	X	1.00	=	2.550
6	2.775	X	1.875	X	1.00	=	5.203
7	1.500	X	5.400	X	2.00	=	16.200
8	2.650	X	6.850	X	1.00	=	18.153
8A	2.550	X	5.500	X	1.00	=	14.025
8B	2.650	X	0.675	X	2.00	=	3.578
9	3.450	X	0.063	X	2.00	=	0.435
10	3.250	X	0.637	X	2.00	=	4.141
11	2.700	X	2.462	X	1.00	=	6.647
12	3.400	X	0.225	X	1.00	=	0.765
13	3.050	X	0.600	X	1.00	=	1.830
14	2.775	X	1.875	X	1.00	=	5.203
15	2.900	X	2.462	X	1.00	=	7.140
V	4.025	X	3.475	X	1.00	=	13.987
V1	0.575	X	2.200	X	1.00	=	1.265
V2	4.300	X	0.250	X	1.00	=	1.075
V4	0.900	X	3.075	X	1.00	=	2.768
V5	3.000	X	3.075	X	1.00	=	9.225
V6	0.573	X	2.200	X	1.00	=	1.261
V7	2.077	X	1.400	X	1.00	=	2.908
L	1.950	X	2.150	X	1.00	=	4.192
L1	1.950	X	2.600	X	1.00	=	5.070
L2	1.900	X	2.550	X	1.00	=	4.845
TOTAL						=	189.895
B/UP AREA OF FLOOR=	(668.476-189.895)					=	478.581

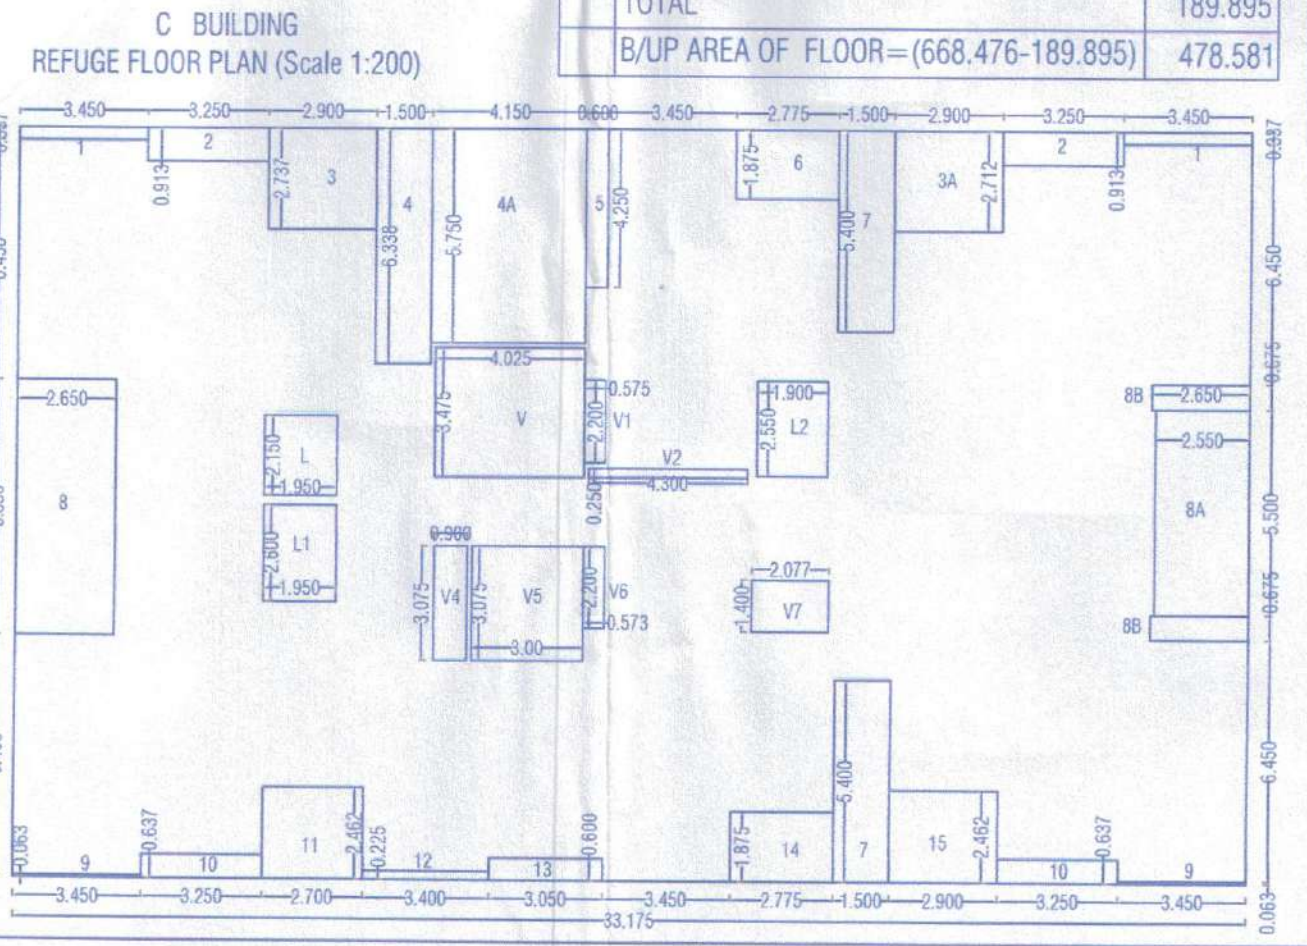

**C BUILDING
TYPICAL 4,5,6,7,9,10,11,12,14,15,16
FLOOR PLAN**

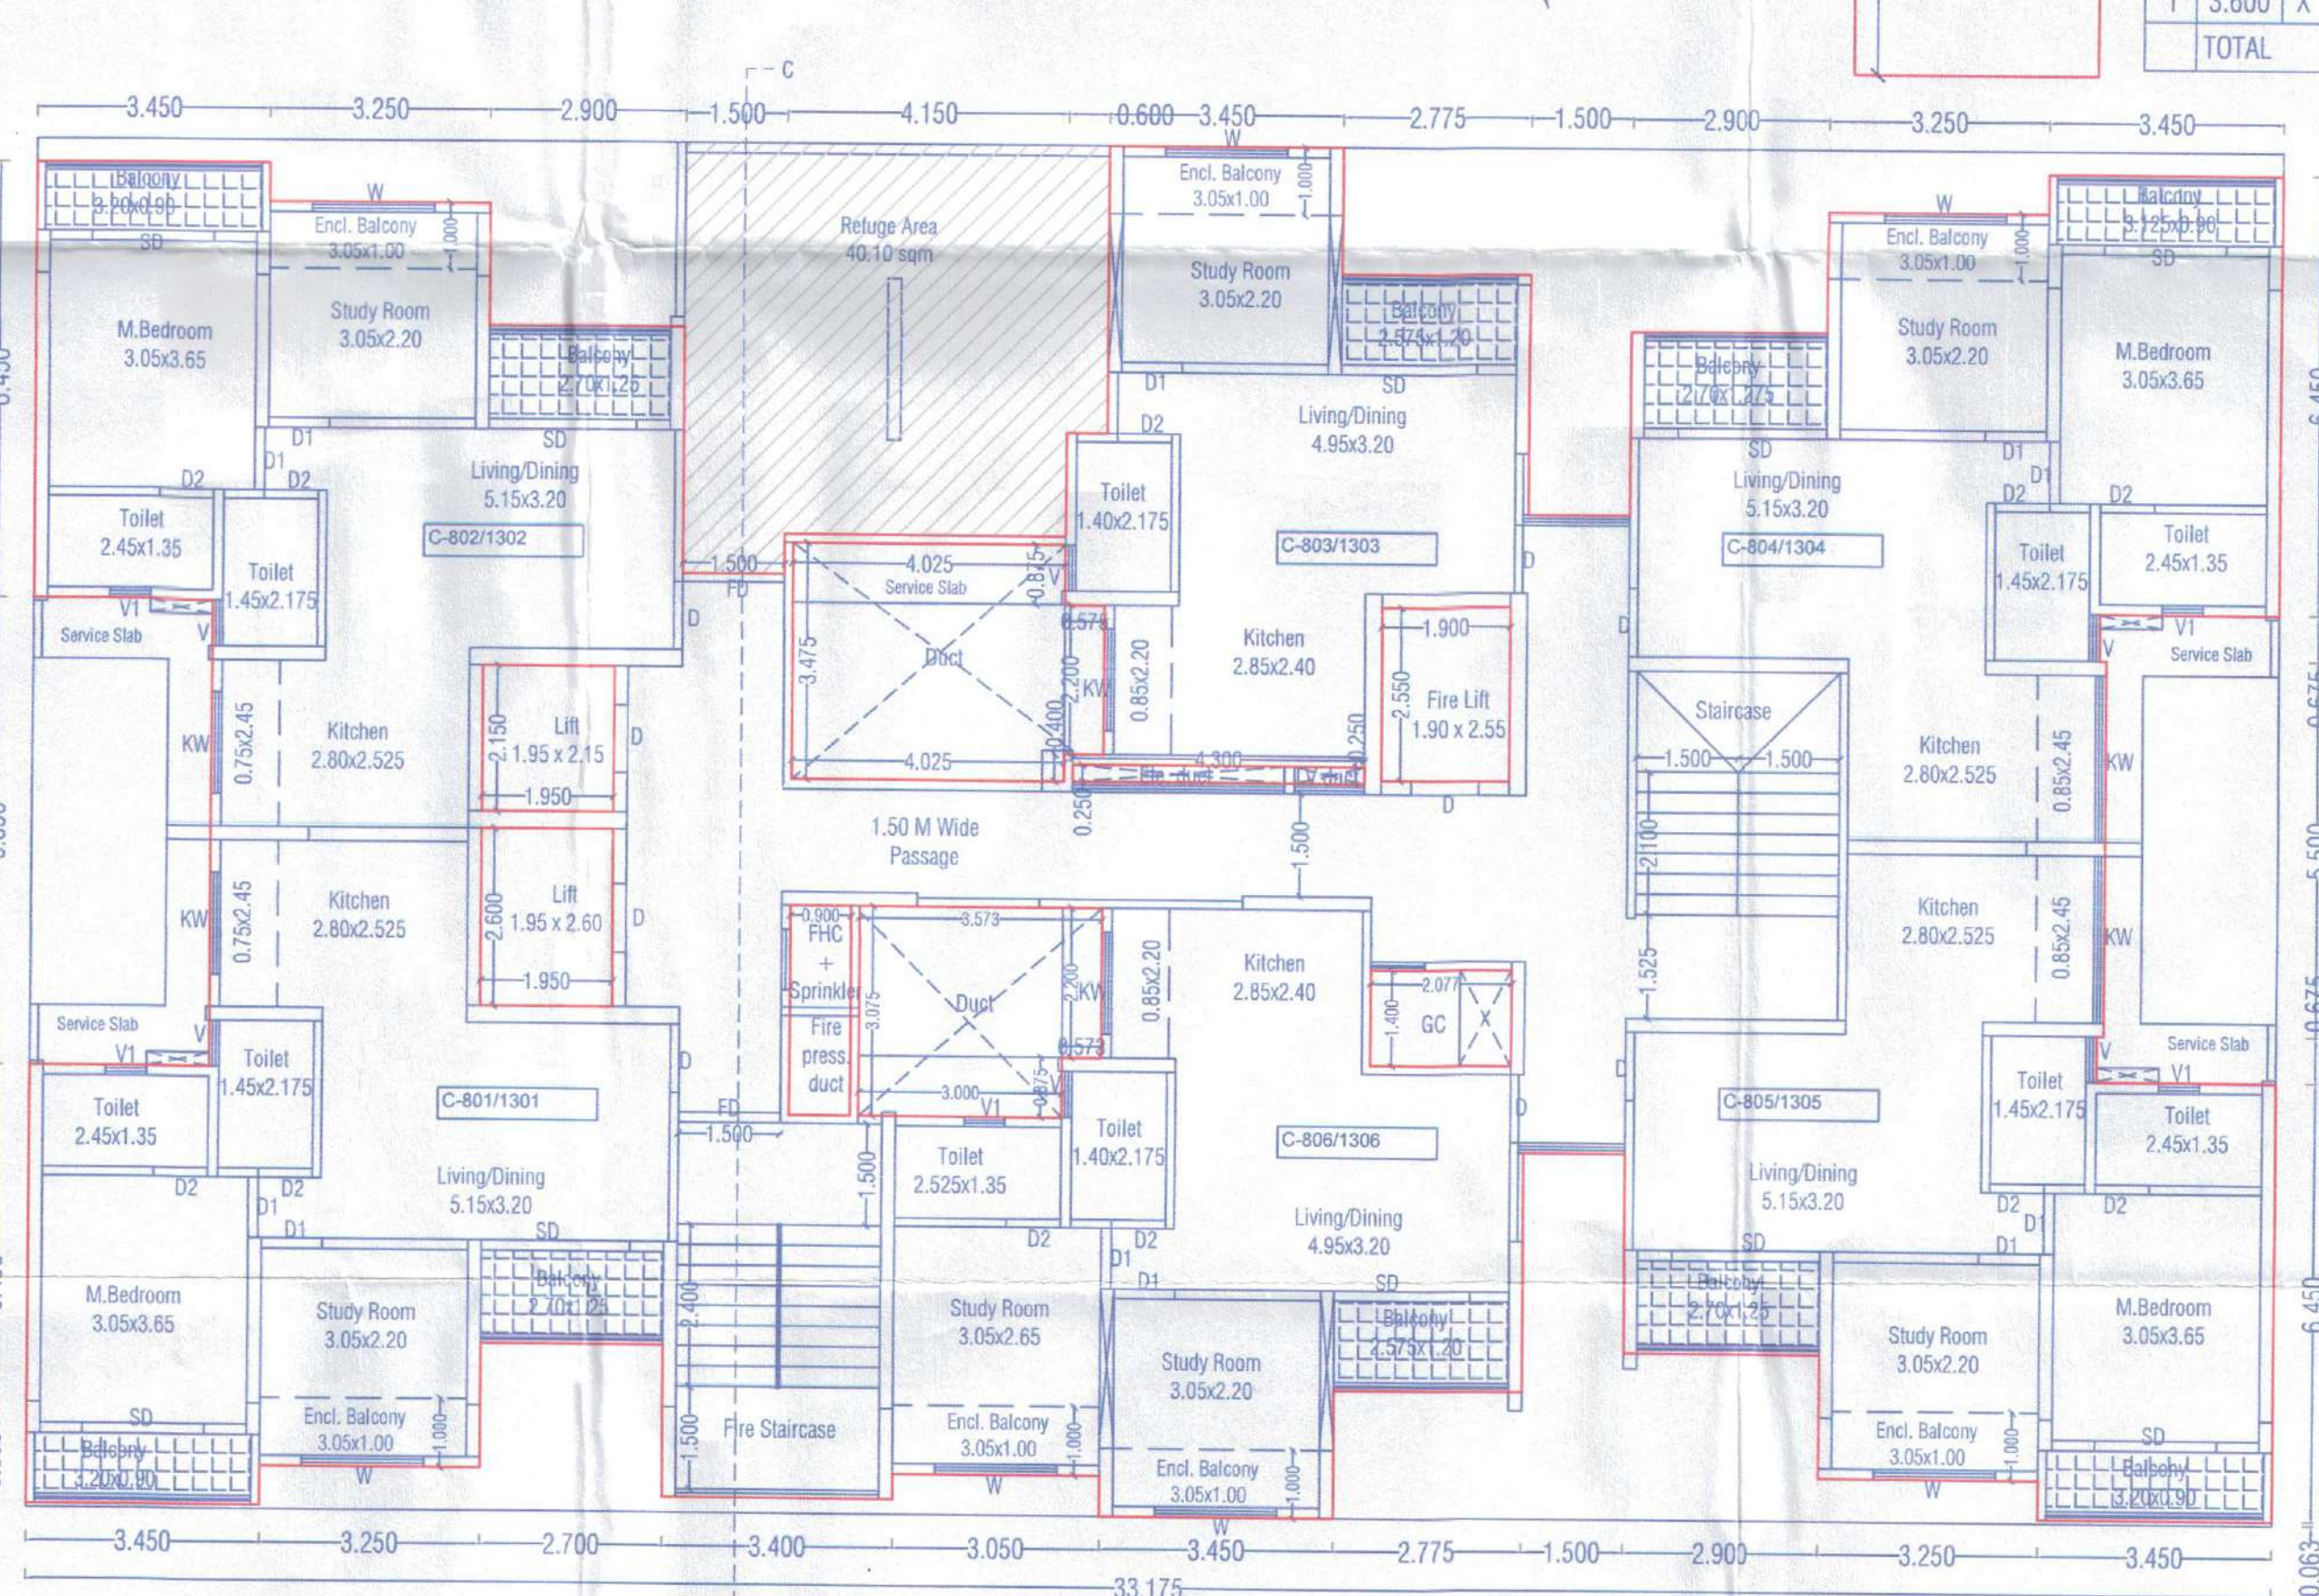

**C BUILDING
TYPICAL 8,13 FLOOR PLAN**

STATEMENT 3 [Sr. No. 9(g)]
CARPET AREA DETAILS OF C BUILDING MHADA FLOOR

Building No.	FLOOR NO.	TENEMENT No.	CARPET AREA PER TENEMENT	AREA OF OPEN BALCONY PER TENEMENT	AREA OF ENCLOSED BALCONY PER TENEMENT
(1)	(2)	(3)	(4)	(5)	(6)
C & E BLDG	MHADA FLOOR	101 & 201 102 & 202 104 & 204 105 & 205	51.70	11.11	2.59
		103 & 203 106 & 206	47.22	7.85	5.35

C Building Refuge Area Calculation
1 Floor = 495.300 sqm
1 Floor = 495.300 sqm
1 Floor = 495.300 sqm
3 Floors = 1485.90 sqm
Refuge Area = 1485.90/12.5
Refuge Area = 118.872x 0.30 sqm
Refuge Area = 35.66 sqm /per floor

C Building Handicap Refuge Area Calculation
06 Tenements X 23 Floors X 5 Persons = 690 Persons
Additional 1 sqm for each 200 Persons
For the handicapped Person
Required Refuge Area For Handicap = 3.45 sqm
Required Total Refuge Area = 35.66 + 3.45 sqm = 39.11 sqm

SCHEDULE OF OPENING: C Building


NAME	LENGTH	HEIGHT	NOS.
D	1.00	2.10	121
D1	0.90	2.10	242
D2	0.80	2.10	242
OP	1.80	2.10	121
SD	3.30	2.10	121
W	2.20	1.80	242
V	0.60	0.90	242

AREA CALCULATION OF C BUILDING ENTRANCE LOBBY

1	3.600	X	3.410	X	1.00	=	12.276
TOTAL						=	12.276

AREA CALCULATION OF C BUILDING SERVANT TOILET

1	1.375	X	2.425	X	1.00	=	3.334
TOTAL						=	3.334

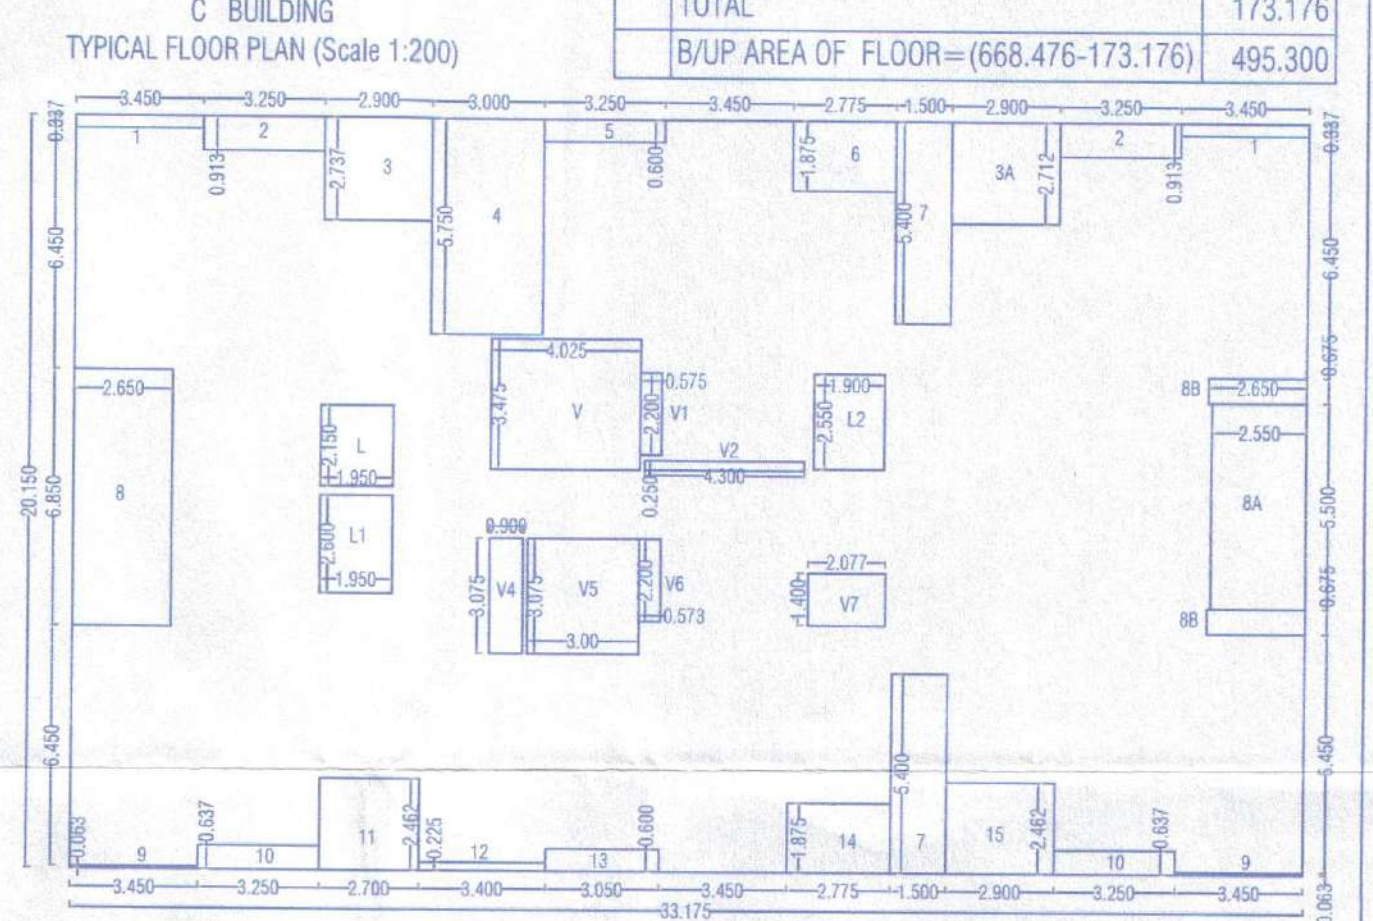

Sanctioned No. B.P. / Punawale / 67/2024
Subject to conditions mentioned in the Office Order No. 101/10/2024
Even dated 10/10/2024
Date 10/10/2024
For City Engineer
Building Permission Dept.
P.C.M.C., Pune-18.

AREA CALCULATION OF C BUILDING TYPICAL FLOOR
C BUILDING=33.175 X 20.150 = 668.476

1	3.450	X	0.337	X	2.00	=	2.325
2	3.250	X	0.913	X	2.00	=	5.935
3	2.900	X	2.737	X	1.00	=	7.937
3A	2.900	X	2.712	X	1.00	=	7.865
4	3.000	X	5.750	X	1.00	=	17.250
5	3.250	X	0.600	X	1.00	=	1.950
6	2.775	X	1.875	X	1.00	=	5.203
7	1.500	X	5.400	X	2.00	=	16.200
8	2.650	X	6.850	X	1.00	=	18.153
8A	2.550	X	5.500	X	1.00	=	14.025
8B	2.650	X	0.675	X	2.00	=	3.578
9	3.450	X	0.063	X	2.00	=	0.435
10	3.250	X	0.637	X	2.00	=	4.141
11	2.700	X	2.462	X	1.00	=	6.647
12	3.400	X	0.225	X	1.00	=	0.765
13	3.050	X	0.600	X	1.00	=	1.830
14	2.775	X	1.875	X	1.00	=	5.203
15	2.900	X	2.462	X	1.00	=	7.140
V	4.025	X	3.475	X	1.00	=	13.987
V1	0.575	X	2.200	X	1.00	=	1.265
V2	4.300	X	0.250	X	1.00	=	1.075
V4	0.900	X	3.075	X	1.00	=	2.768
V5	3.000	X	3.075	X	1.00	=	9.225
V6	0.573	X	2.200	X	1.00	=	1.261
V7	2.077	X	1.400	X	1.00	=	2.908
L	1.950	X	2.150	X	1.00	=	4.192
L1	1.950	X	2.600	X	1.00	=	5.070
L2	1.900	X	2.550	X	1.00	=	4.845
TOTAL						=	173.176
B/UP AREA OF FLOOR=	(668.476-173.176)					=	495.300

OWNER'S NAME
M/S Infinity Associates Through Its Partner M/S Legacy Lifespaces LLP Through Its Partner Mr. Roshan Kishanand Ramani For Himself & POA Holder Of Kiran Ankush Kate & Others

OWNER'S SIGN

PROJECT NAME
SURVEY NO : 23/1(P), 23/2/1, 23/2/2, 23/5, 23/6/2, 23/6/3, 23/6/4
CTS NO :
DESCRIPTION : REGULAR TRACK, VILLAGE - PUNAWALE

ARCHITECT
Mehul Vasant Shah
CA/2004/34594

ARCHITECT'S SIGN

DRAWN BY: GSS
CHECKED BY: VDT

SCALE : 1:100
SHEET NO.: 06/09

DATE : 02.10.2024
PAGE NO.:

INWARD NO. :-

MSB
305-B, Kalpavriksha building, opp. Ayodhya veng, near Nachikhet apartment, DP road, Karve Nagar, Pune-411052 email: info@architects.com www.architects.com