



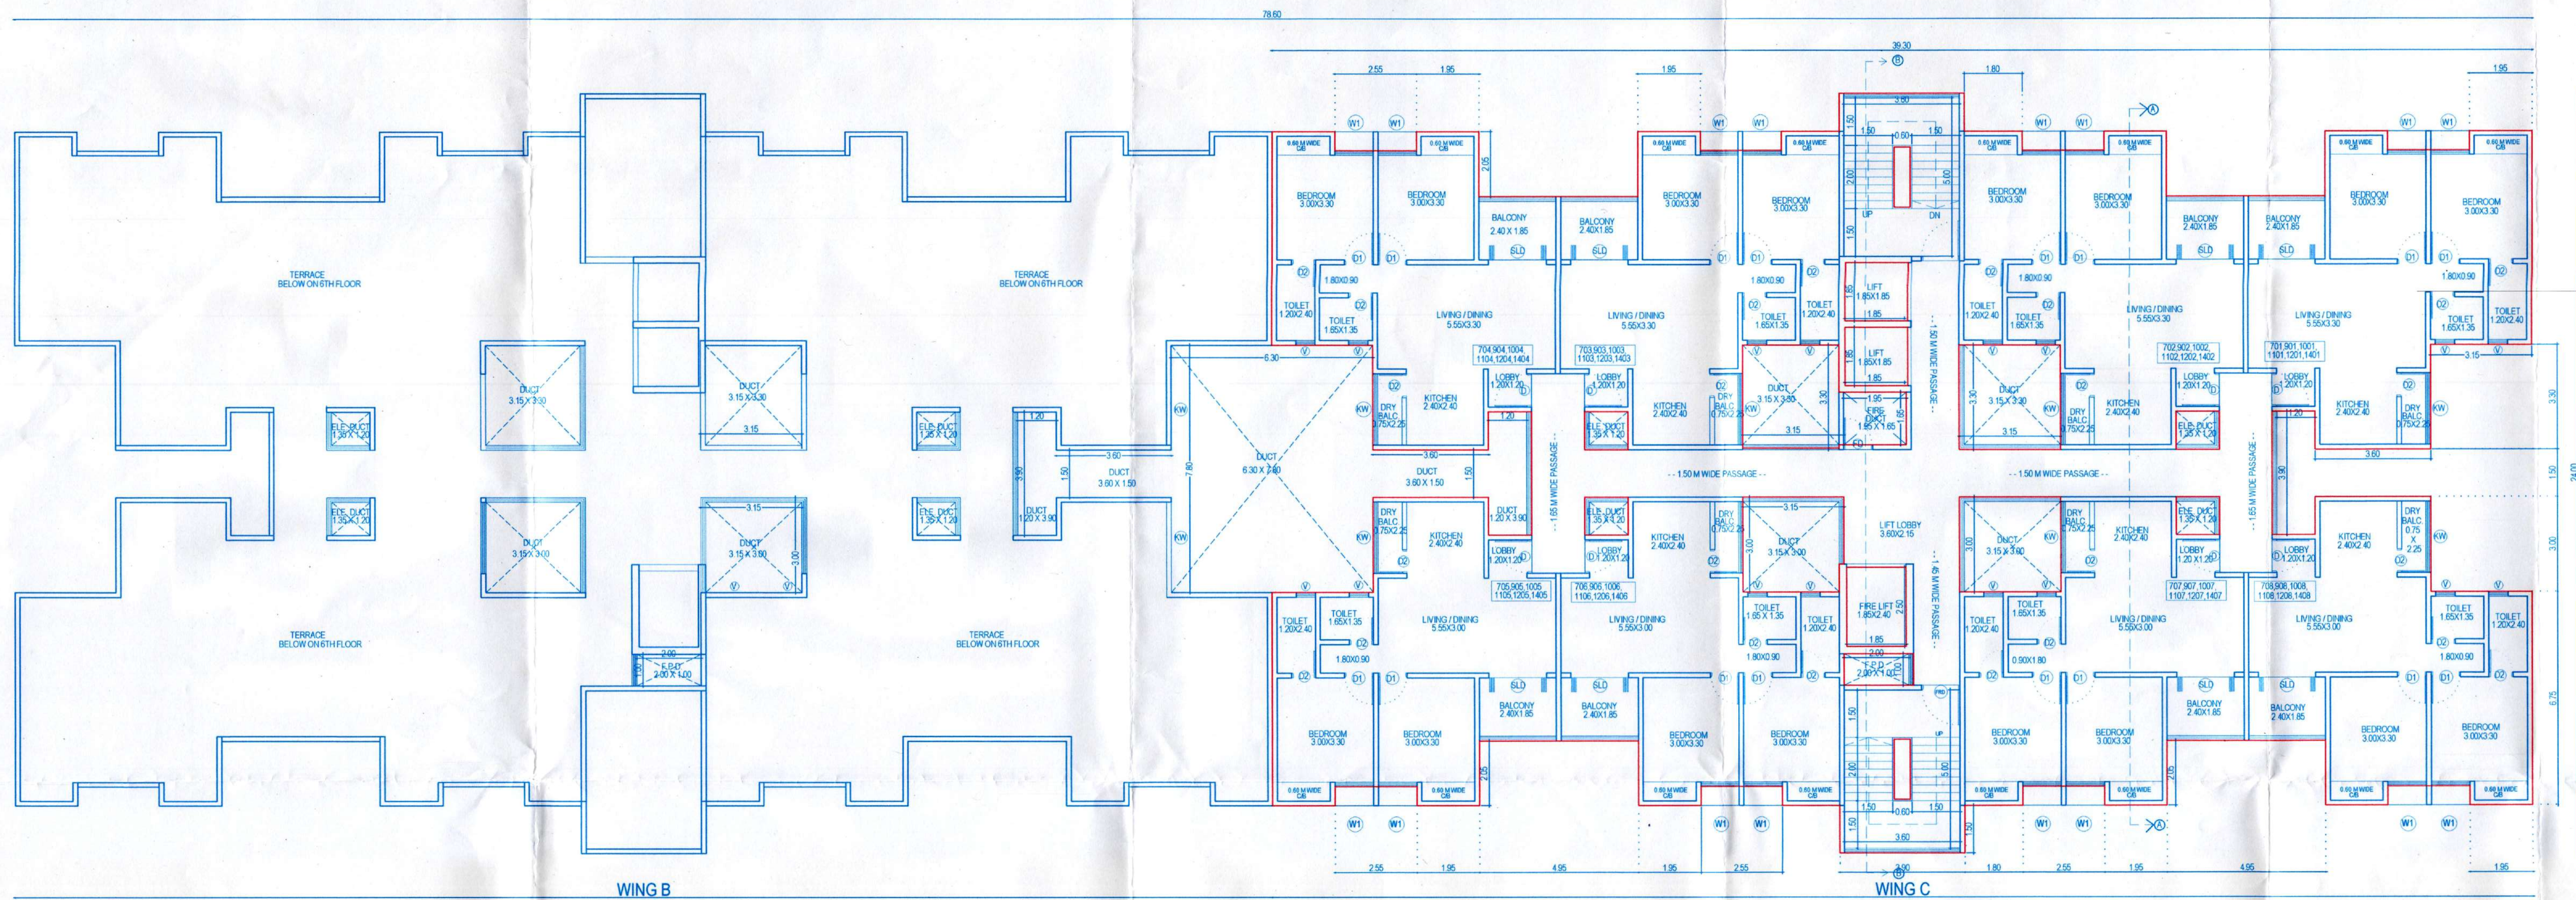

7TH,9TH,10TH,11TH,12TH,14TH FLOOR PLAN

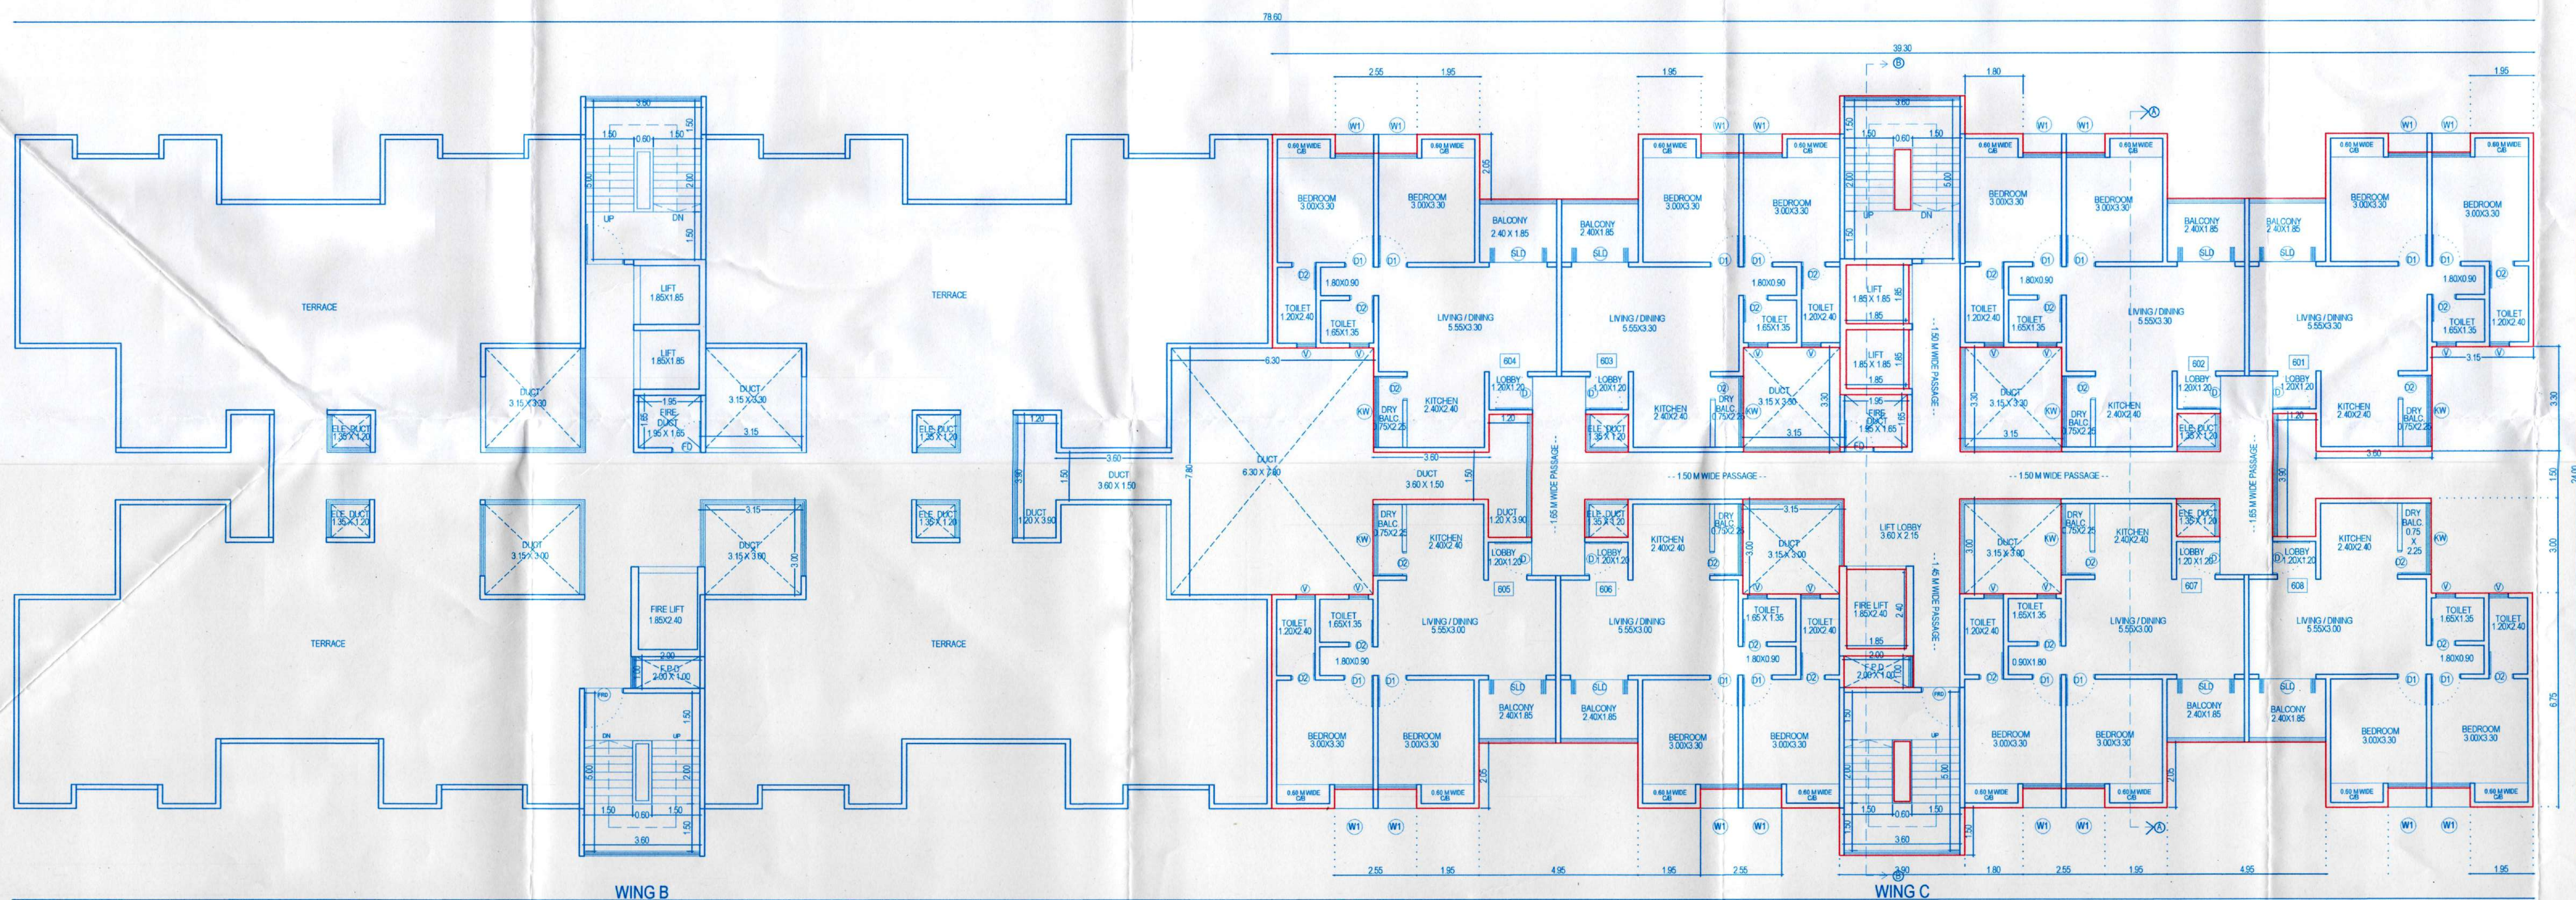

6TH FLOOR PLAN

STAMP OF APPROVAL

04
12

BUILDING PERMISSION


WING "B" & "C"

Date - 12/04/2024
APPROVED SUBJECT TO CONDITION
APPROVED UNDER COMMENCEMENTS
CERTIFICATE NO. CC/2152/24

Building Inspector Assistant Engineer P.M.C.



NOTE
PLOT BOUNDARY SHOWN IN THICK BLACK.
PROPOSED WORK SHOWN IN THICK RED.
DEMOLISHED WORK SHOWN IN YELLOW.
DRAINAGE LINE SHOWN IN DOTTED RED.
WATER LINE SHOWN IN DOTTED BLACK.

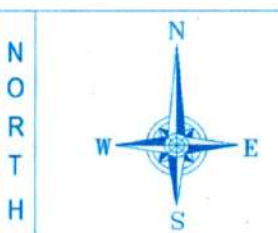

PROPOSED RESIDENTIAL AND COMMERCIAL BUILDING PERMISSION
AT S. NO-152/1(1b), 153/5(a), 5(b), 5(c)/2
VILLAGE-FURSUNGI, TAL. HAVELI, DIST. PUNE.

SCALE : AS SHOWN

DATE : 03 APRIL 2024

DRAWN BY : AMAR

CHECKED BY : SHAILESH

OWNER NAME & SIGNATURE
PAH MALPANI PROPERTIES THROUGH
MR.NITIN MALPANI

ARCHITECT
AR. SHAILESH P DANDANE
(CA/2005/37015)

Project Architects



SPIRO DESIGNS,
201, INTERNATIONAL
BUSINESS AY
GURUNAK NAGAR,
BHAWANI PETH,
PUNE-411002.

SCALE : 1:100