

STAMP OF APPROVAL


BUILDING PERMISSION

05

12

WING "B" & "C"

नविन Date-12/04/2024
APPROVED SUBJECT TO CONDITION
APPROVED UNDER COMMENCEMENTS
CERTIFICATE NO. CC/0452/24
Building Inspector Assistant Engineer P.M.C.

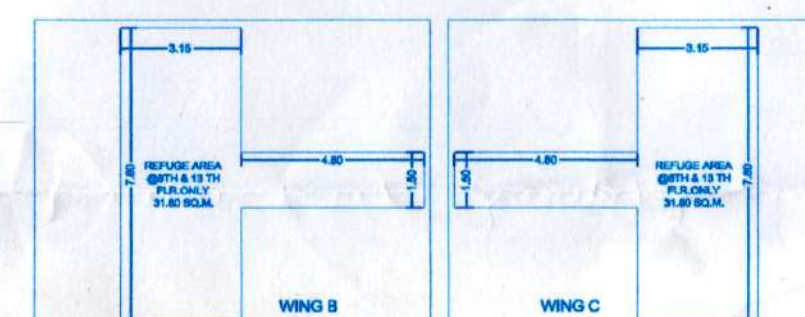

(SCALE: 1:200)

REFUGE AREA FOR WING B & C

REFUGE AREA REQ. = 662.50
X 2 FLRS X 0.30
12.50
REFUGE AREA REQ. = 31.80 SQ.M.
REFUGE AREA PROVIDED = 31.80 SQ.M.

NOTE
PLOT BOUNDARY SHOWN IN THICK BLACK.
PROPOSED WORK SHOWN IN THICK RED.
DEMOLISHED WORK SHOWN IN YELLOW.
DRAINAGE LINE SHOWN IN DOTTED RED.
WATER LINE SHOWN IN DOTTED BLACK.

PROPOSED RESIDENTIAL AND COMMERCIAL BUILDING PERMISSION
AT S. NO-152/1/1(b), 153/5(a), 5(b), 5(c)/2
VILLAGE-FURSUNGI, TAL. HAVELI, DIST. PUNE.

SCALE : AS SHOWN DATE : 03 APRIL 2024

DRAWN BY : AMAR CHECKED BY : SHAILESH

OWNER NAME & SIGNATURE
PAH MALPANI PROPERTIES THROUGH
MR. NITIN MALPANI


ARCHITECT
AR. SHAILESH P. DANDANE
(CA/2005/37015)

Project Architects




SPIRO DESIGNS,
201, INTERNATIONAL
BUSINESS AY,
GURUNAK NAGAR,
BHAWANI PETH,
PUNE-411002.

SCALE : 1:100

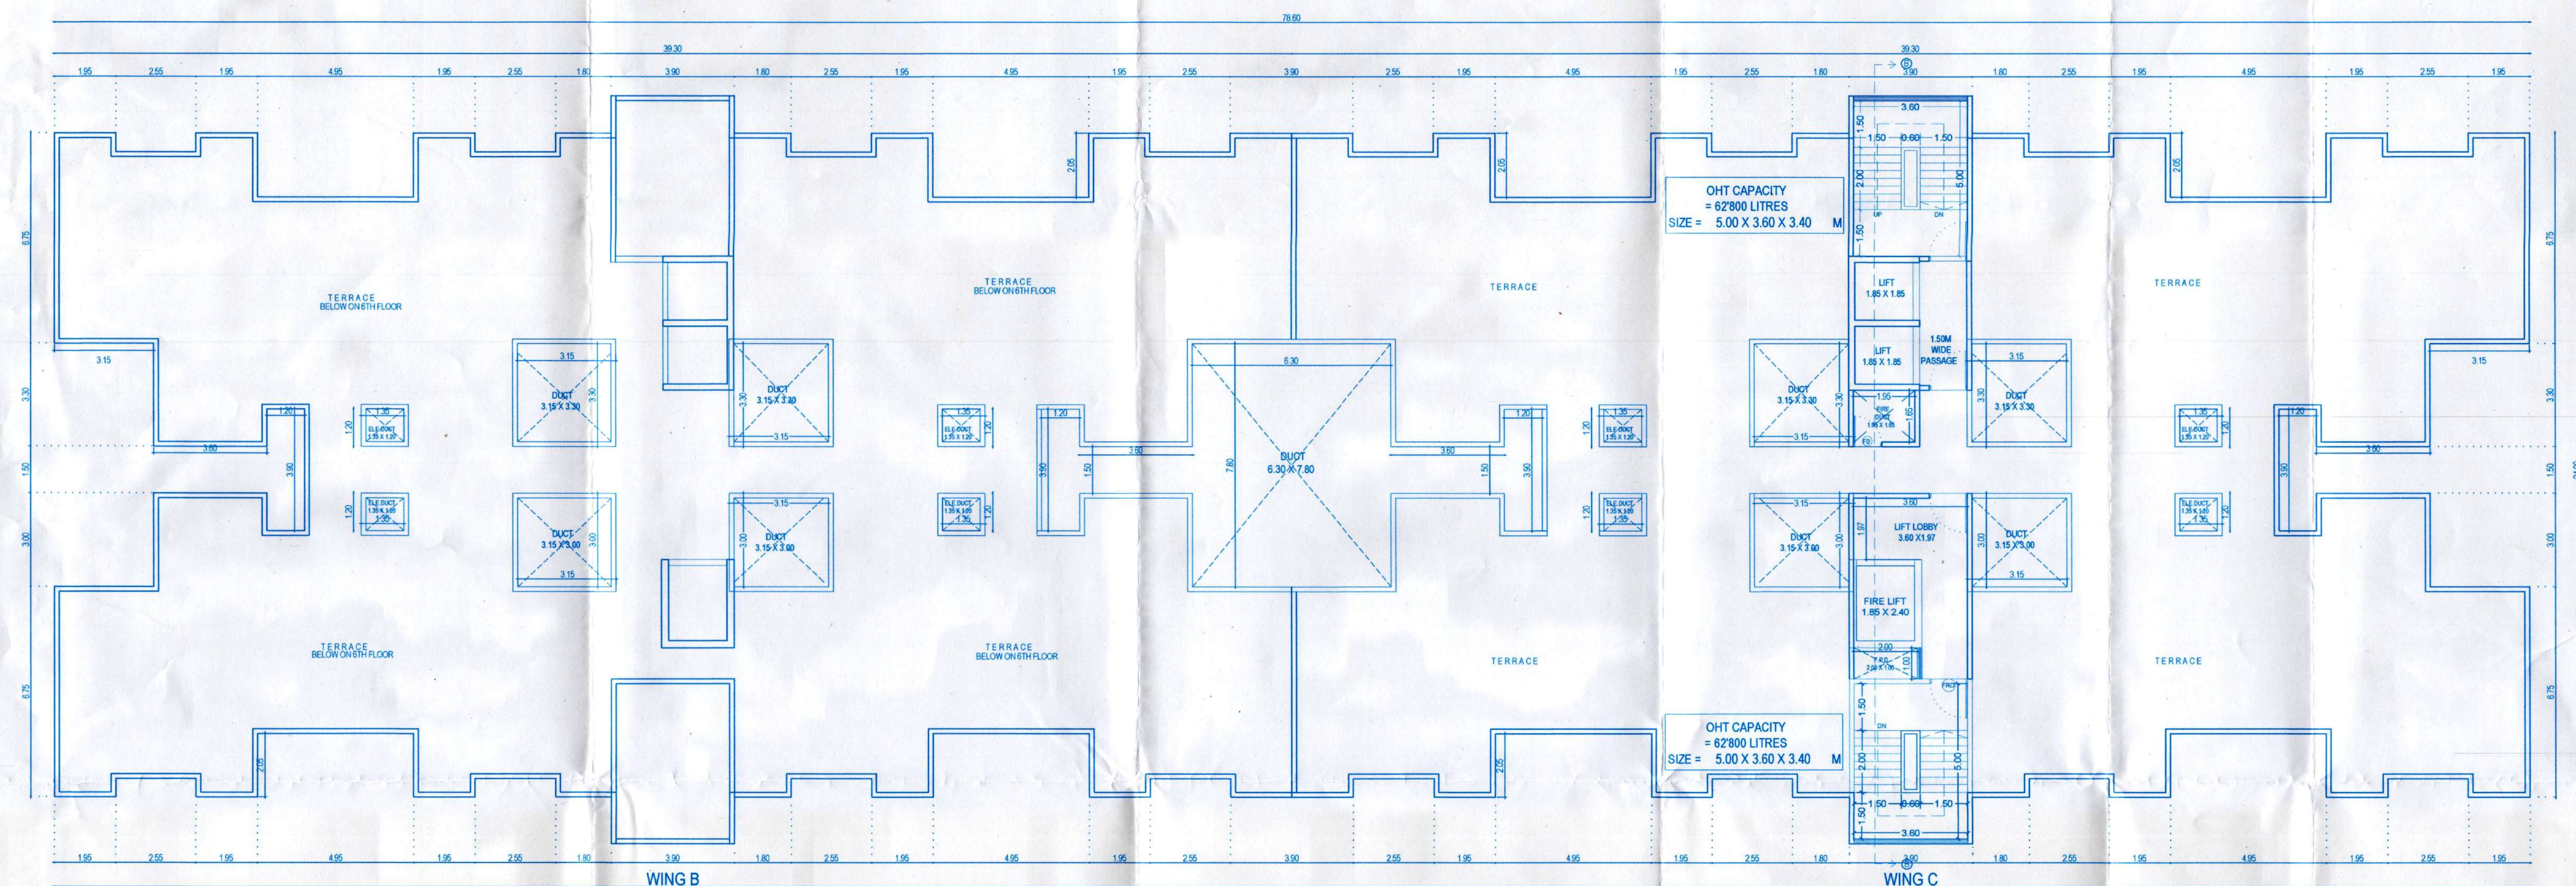

TERRACE FLOOR PLAN

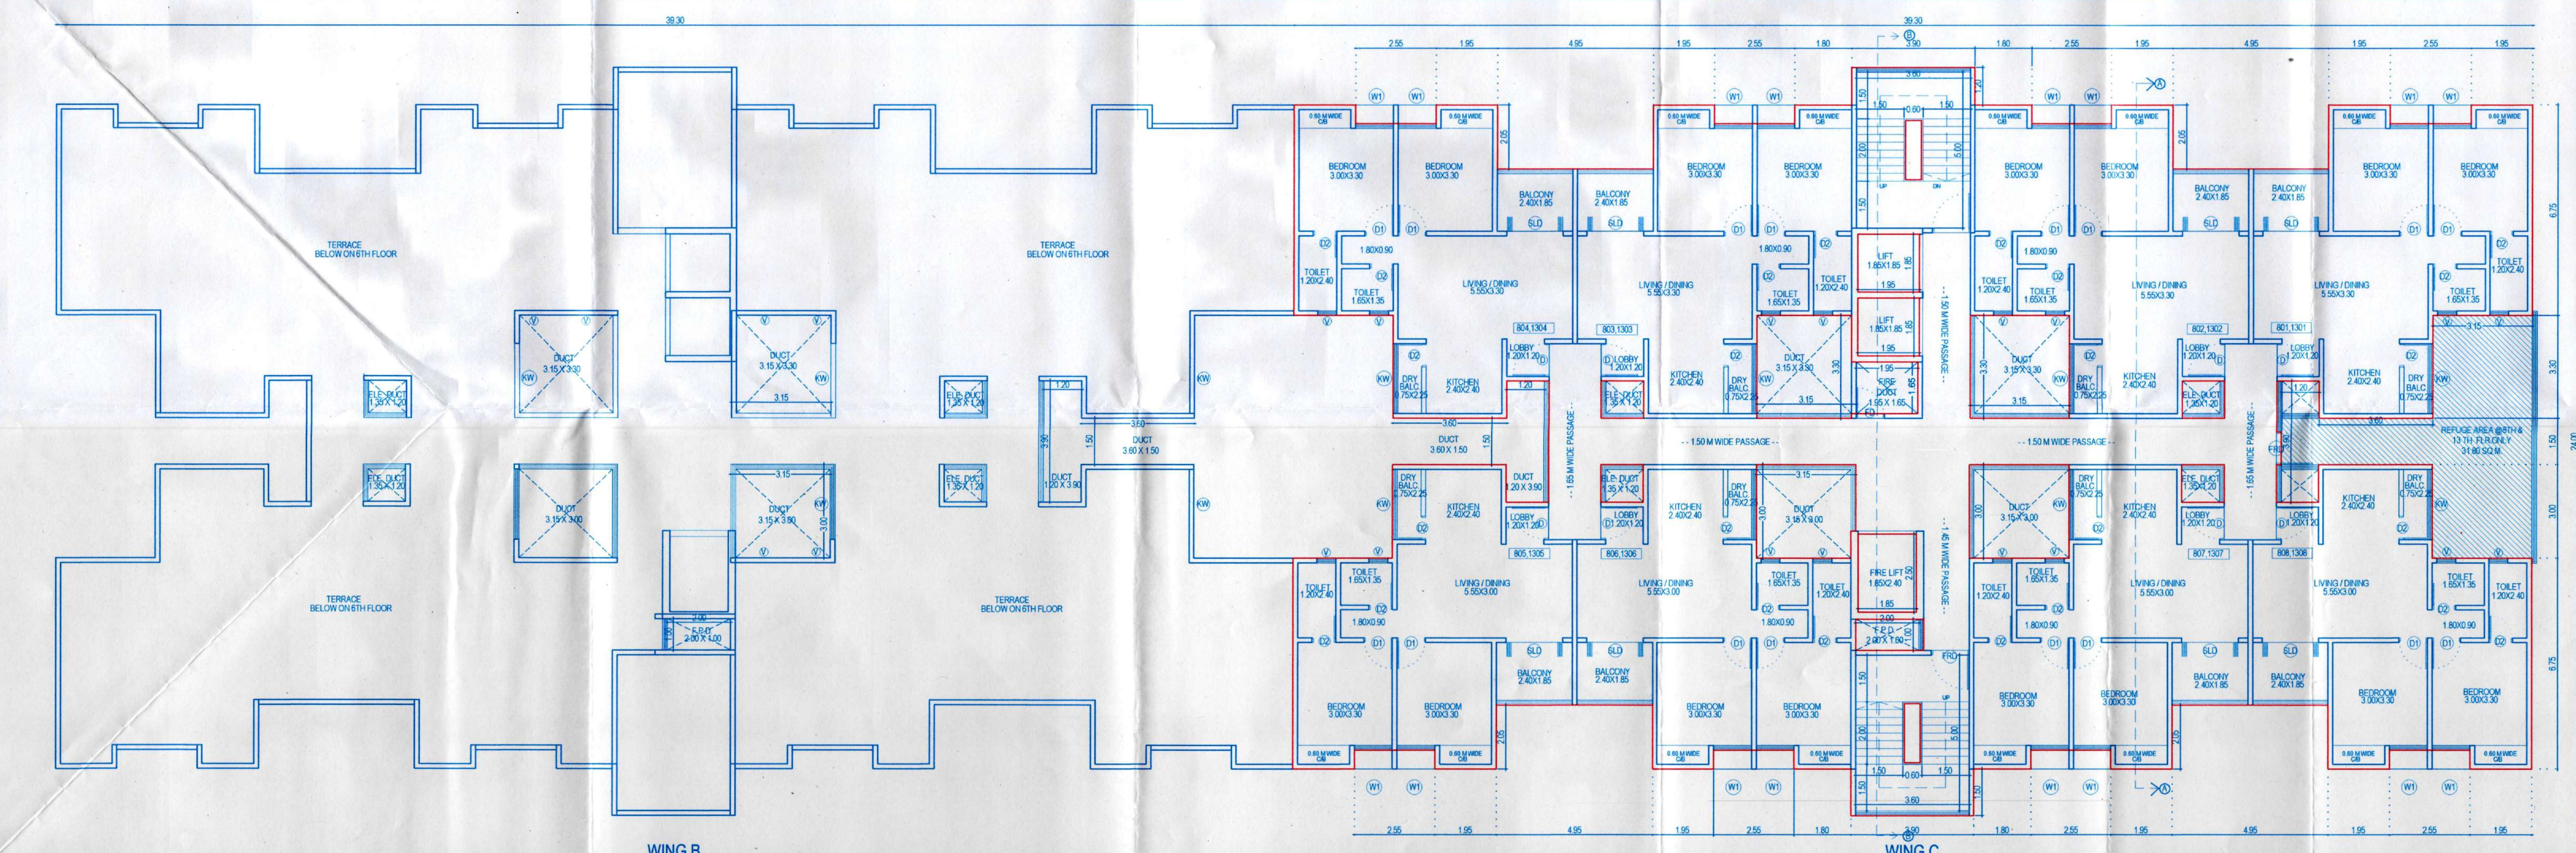

8TH AND 13TH FLOOR PLAN
REFUGE FLOOR PLAN