



WING "D"

Date: 12/04/2024
APPROVED SUBJECT TO CONDITION
APPROVED UNDER COMMENCEMENTS
CERTIFICATE NO. CC/10152/124


Building Inspector Assistant Engineer P.M.C.

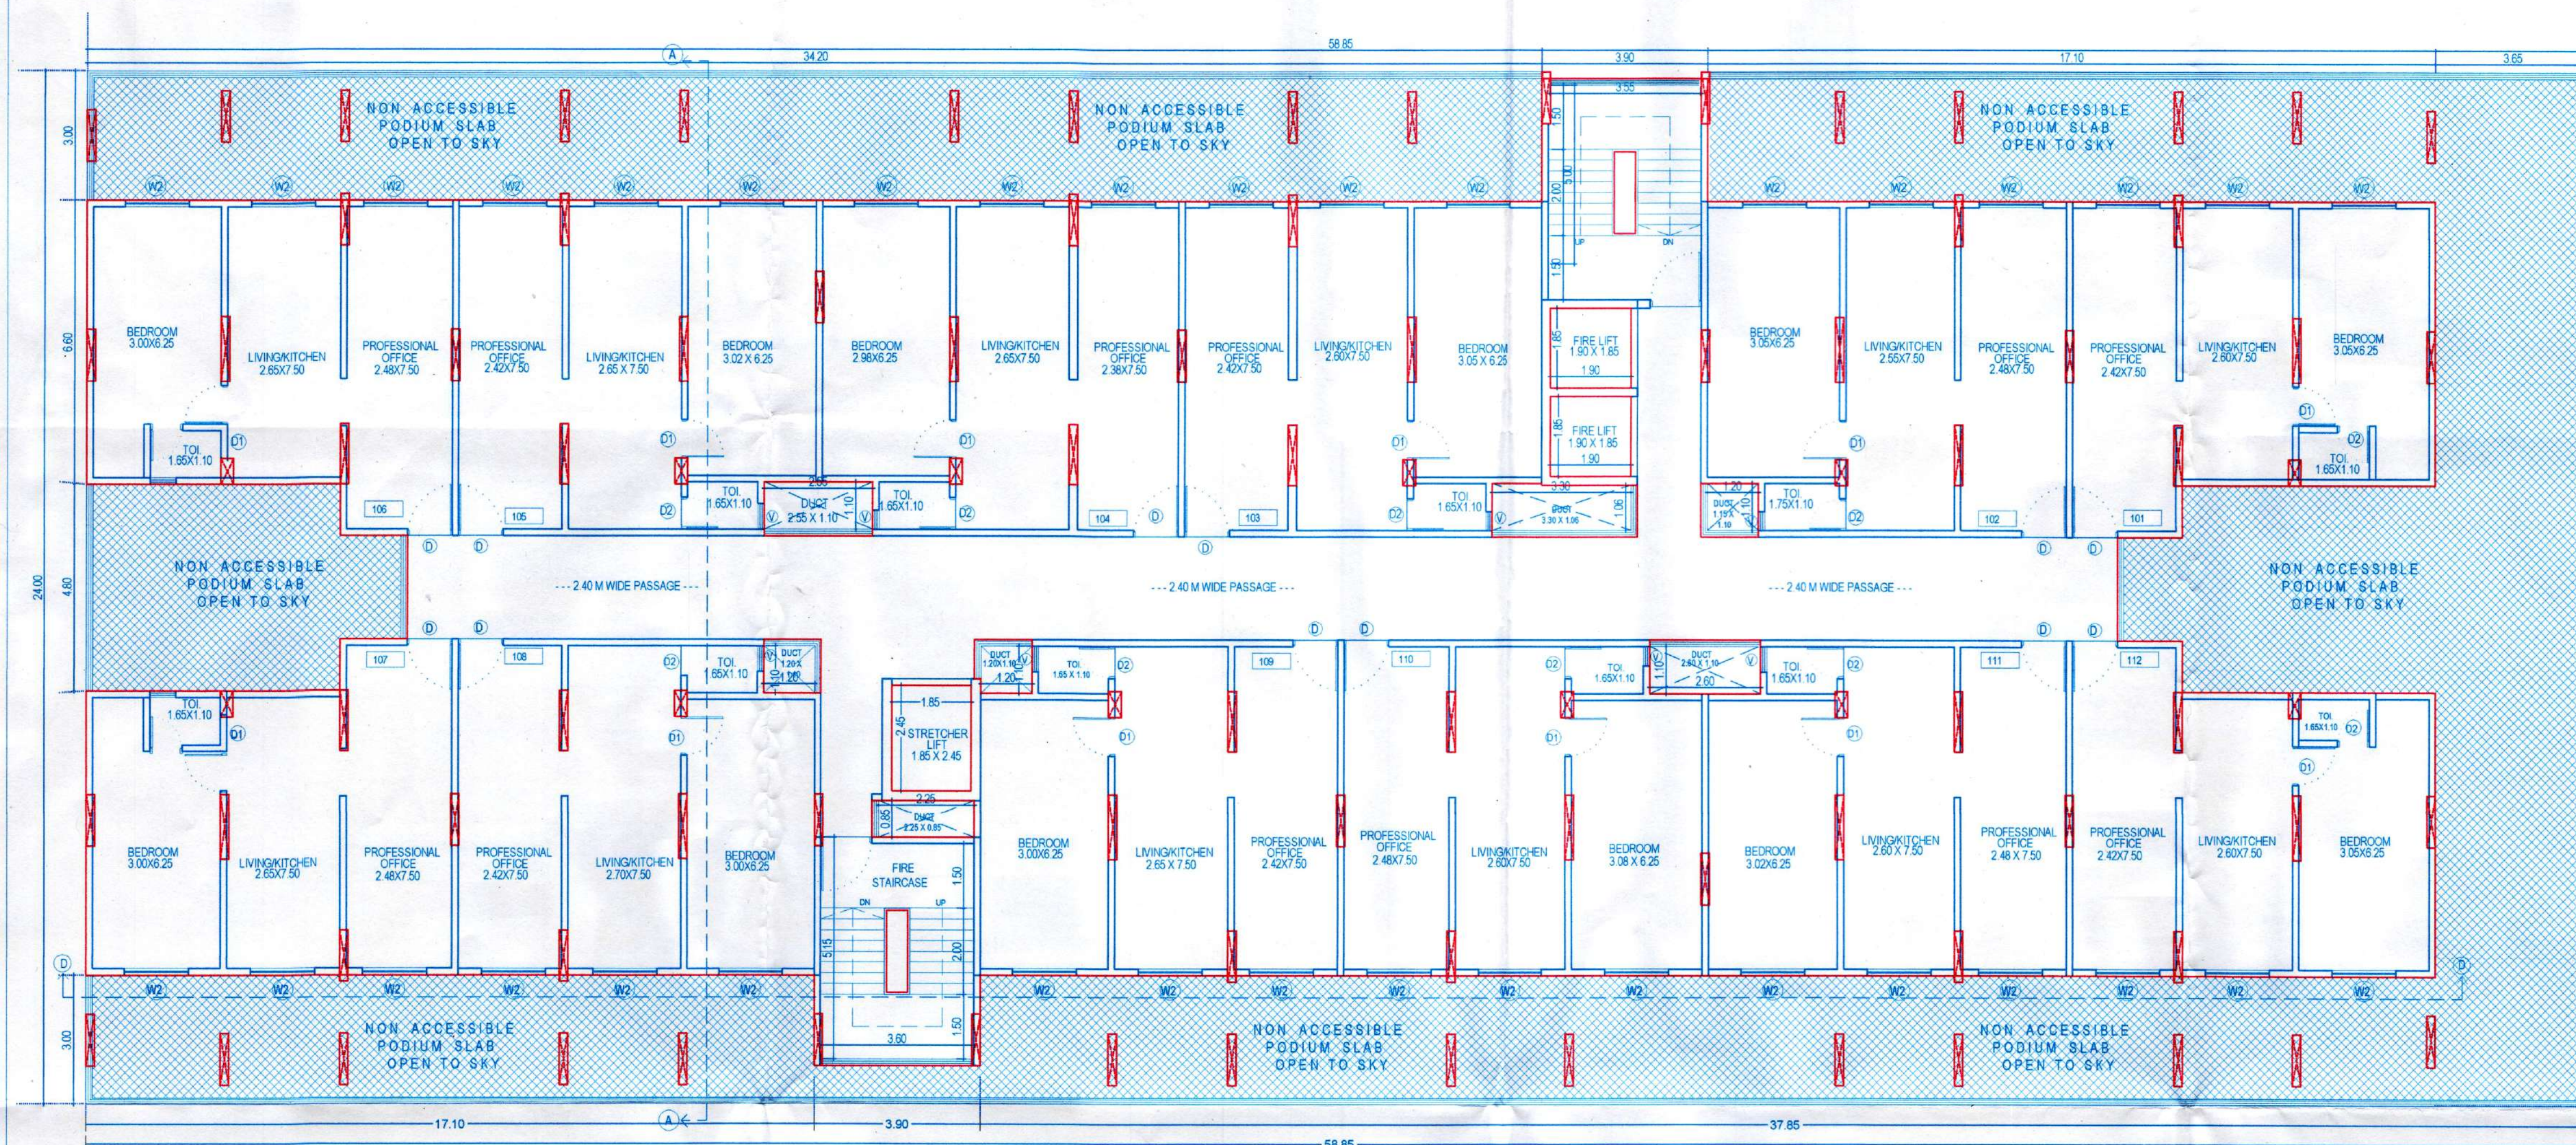

FIRST FLOOR PLAN

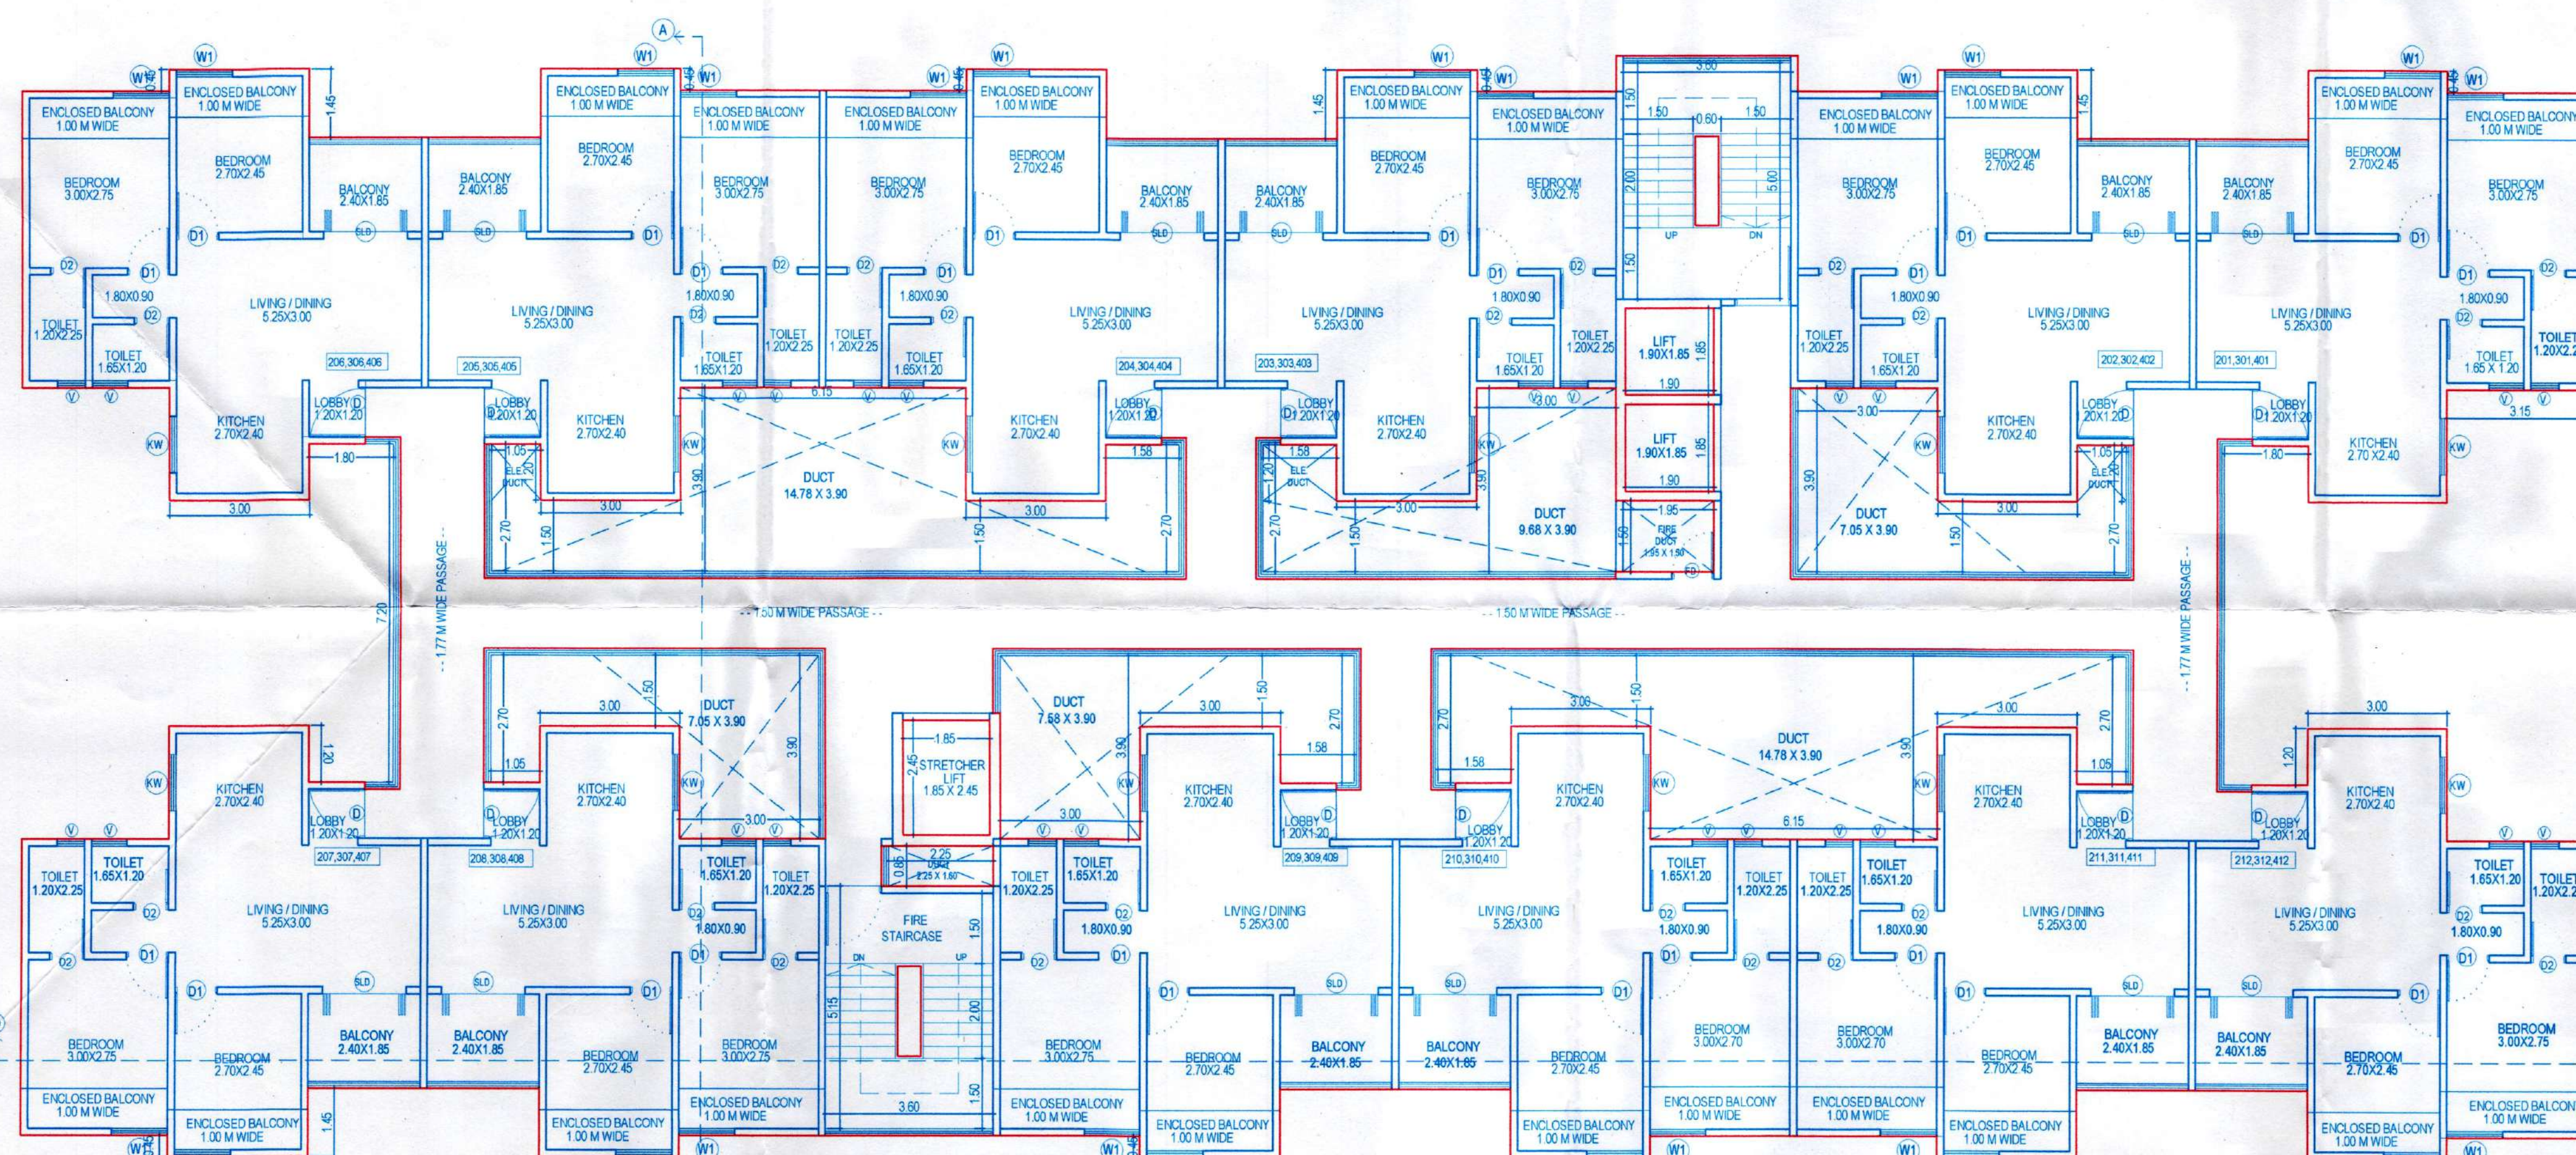

2ND, 3RD AND 4TH FLOOR (20% INCLUSIVE HOUSING FOR MHADA) PLAN

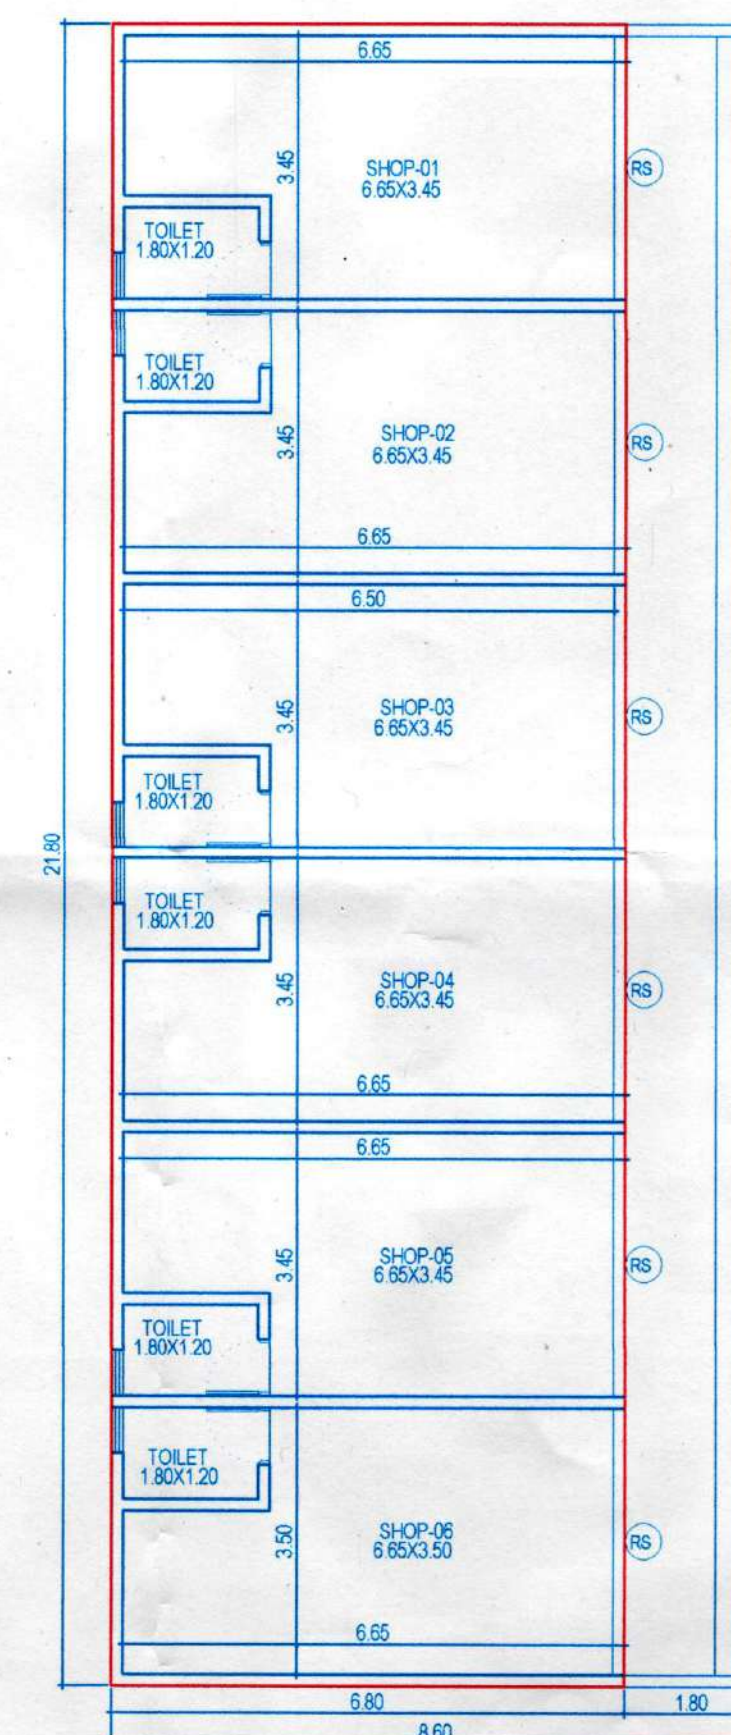

GROUND FLOOR PLAN

NOTE
PLOT BOUNDARY SHOWN IN THICK BLACK.
PROPOSED WORK SHOWN IN THICK RED.
DEMOLISHED WORK SHOWN IN YELLOW.
DRAINAGE LINE SHOWN IN DOTTED RED.
WATER LINE SHOWN IN DOTTED BLACK.

PROPOSED RESIDENTIAL AND COMMERCIAL BUILDING PERMISSION
AT S. NO-152/1/1(b), 153/5(a), 5(b), 5(c)/2
VILLAGE-FURSUNGI, TAL. HAVELI, DIST. PUNE.

SCALE : AS SHOWN DATE : 03 APRIL 2024
DRAWN BY : AMAR CHECKED BY : SHAILESH

OWNER NAME & SIGNATURE
PAH MALPANI PROPERTIES THROUGH
MR. NITIN MALPANI

ARCHITECT
AR. SHAILESH P. DANDANE
(CA/2005/37015)

Project Architects



SPIRO DESIGNS,
201, INTERNATIONAL
BUSINESS AY
GURUNAK NAGAR,
BHAWANI PETH,
PUNE-411002.

SCALE : 1:100