


STAMP OF APPROVAL
BUILDING PERMISSION

09
12


WING "D"

नविन Date-12/04/2024
APPROVED SUBJECT TO CONDITION
APPROVED UNDER COMMENCEMENTS
CERTIFICATE NO. CC/0152/24

Building Inspector Assistant Engineer P.M.E.

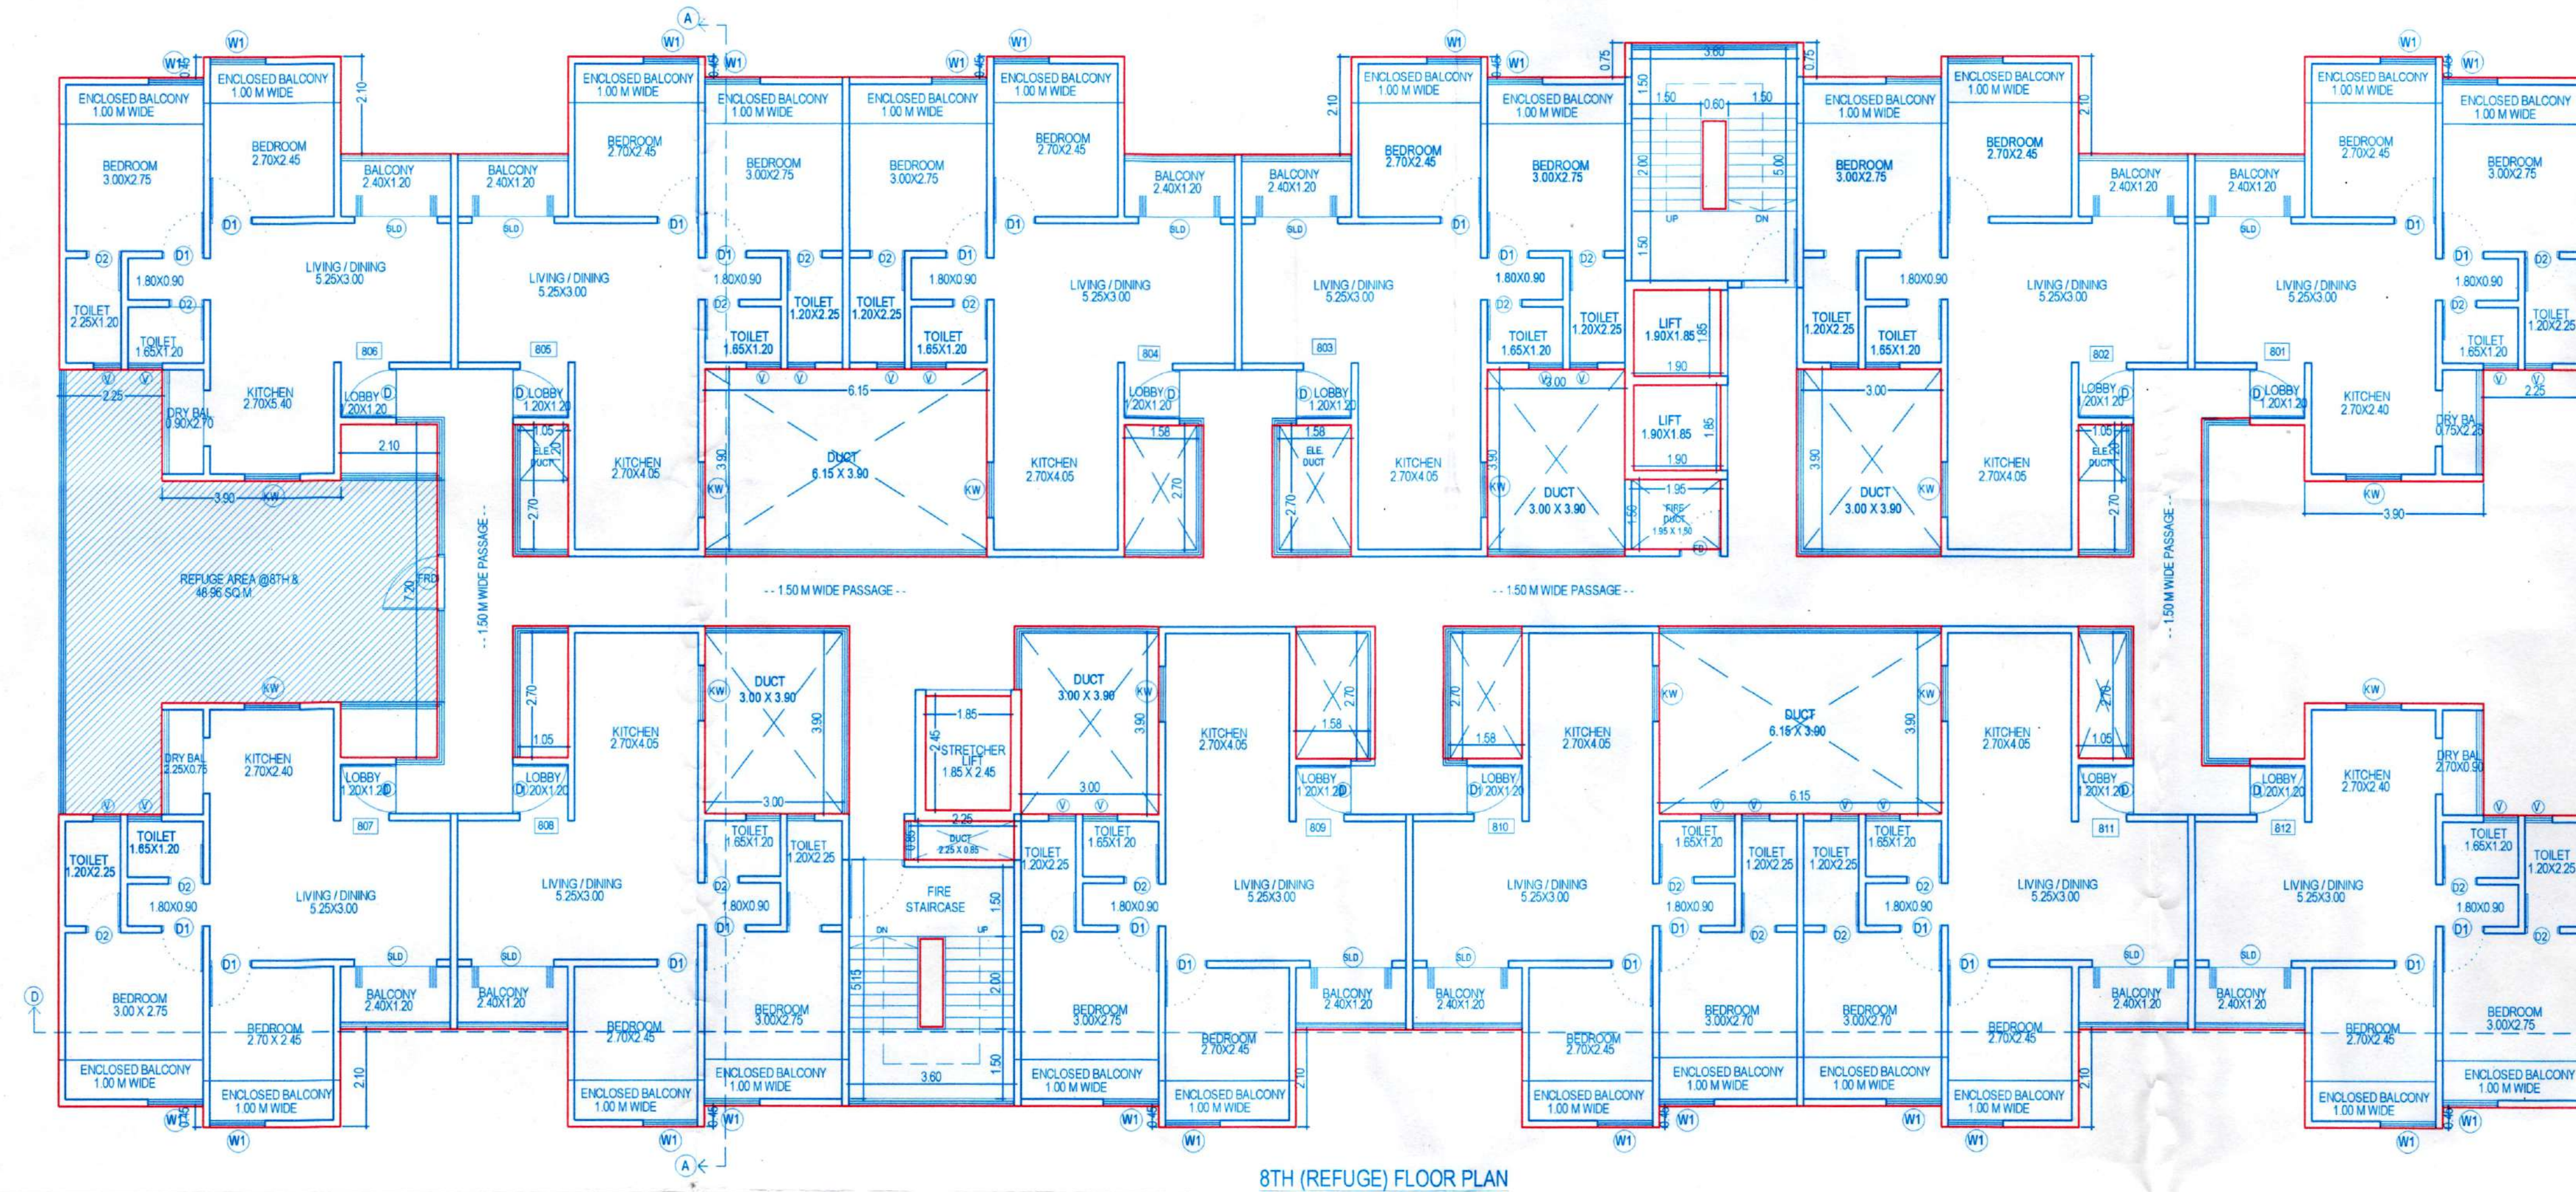


8TH (REFUGE) FLOOR PLAN

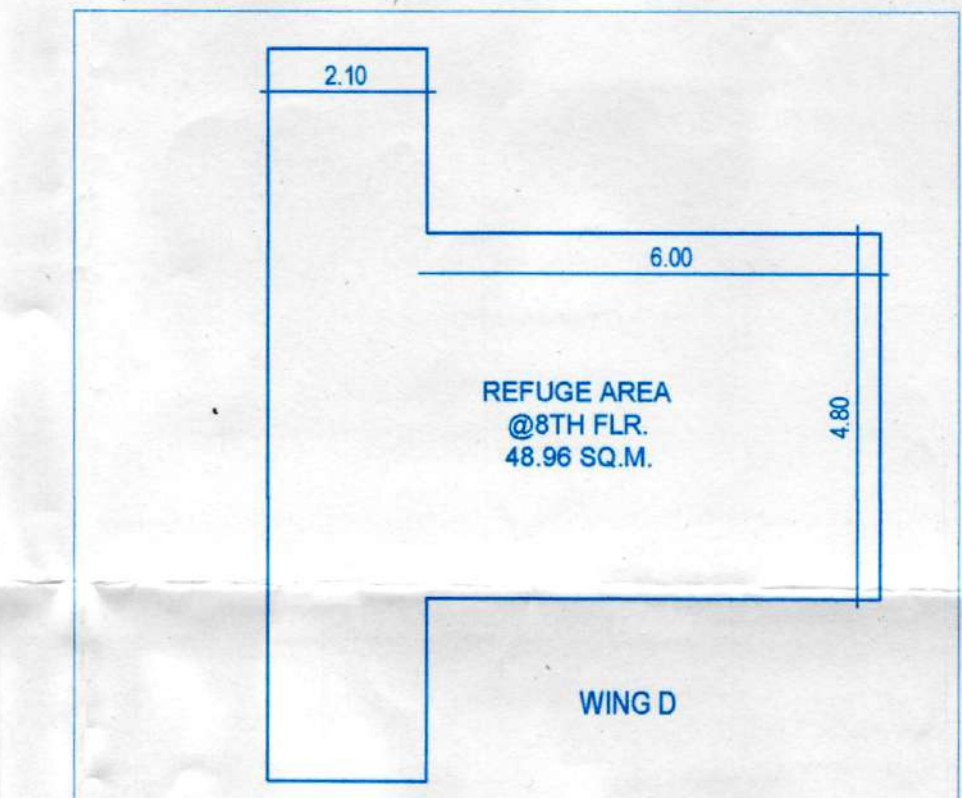

REFUGE AREA FOR WING D
REFUGE AREA REQ. = $\frac{932}{12.50} \times 2 \text{ FLRS} \times 0.30$
REFUGE AREA REQ. = 44.73 SQ.M.
REFUGE AREA PROVIDED = 48.96 SQ.M.

NOTE
PLOT BOUNDARY SHOWN IN THICK BLACK.
PROPOSED WORK SHOWN IN THICK RED.
DEMOLISHED WORK SHOWN IN YELLOW.
DRAINAGE LINE SHOWN IN DOTTED RED.
WATER LINE SHOWN IN DOTTED BLACK.

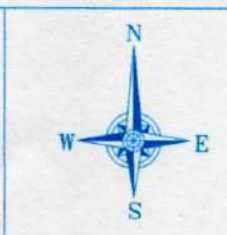

PROPOSED RESIDENTIAL AND COMMERCIAL BUILDING PERMISSION
AT S. NO-152/11(b), 153/5(a), 5(b), 5(c) 2
VILLAGE-FURSUNGI, TAL. HAVELI, DIST. PUNE.

SCALE : AS SHOWN DATE : 03 APRIL 2024
DRAWN BY : AMAR CHECKED BY : SHAILESH

OWNER NAME & SIGNATURE
PAH MALPANI PROPERTIES THROUGH
MR. NITIN MALPANI

ARCHITECT
AR. SHAILESH P. DANDANE
(CA/2005/37015)

Project Architects



SPIRO DESIGNS,
201, INTERNATIONAL
BUSINESS AY
GURUNAK NAGAR,
BHAWANI PETH,
PUNE-411002.

SCALE : 1:100

5TH 6TH 7TH 9TH 10TH 11TH 12TH TYPICAL FLOOR PLAN