


Sanctioned No. B.P/charholi/57/2024
Subject to conditions mentioned in the
Office Order No.
aven dated 27/03/2024
Pimpri
Date: 27/03/2024




O. C. Signed by
City Engineer

For City Engineer
Building Permission Dept.
PCMC., Pimpri, Pune-18.

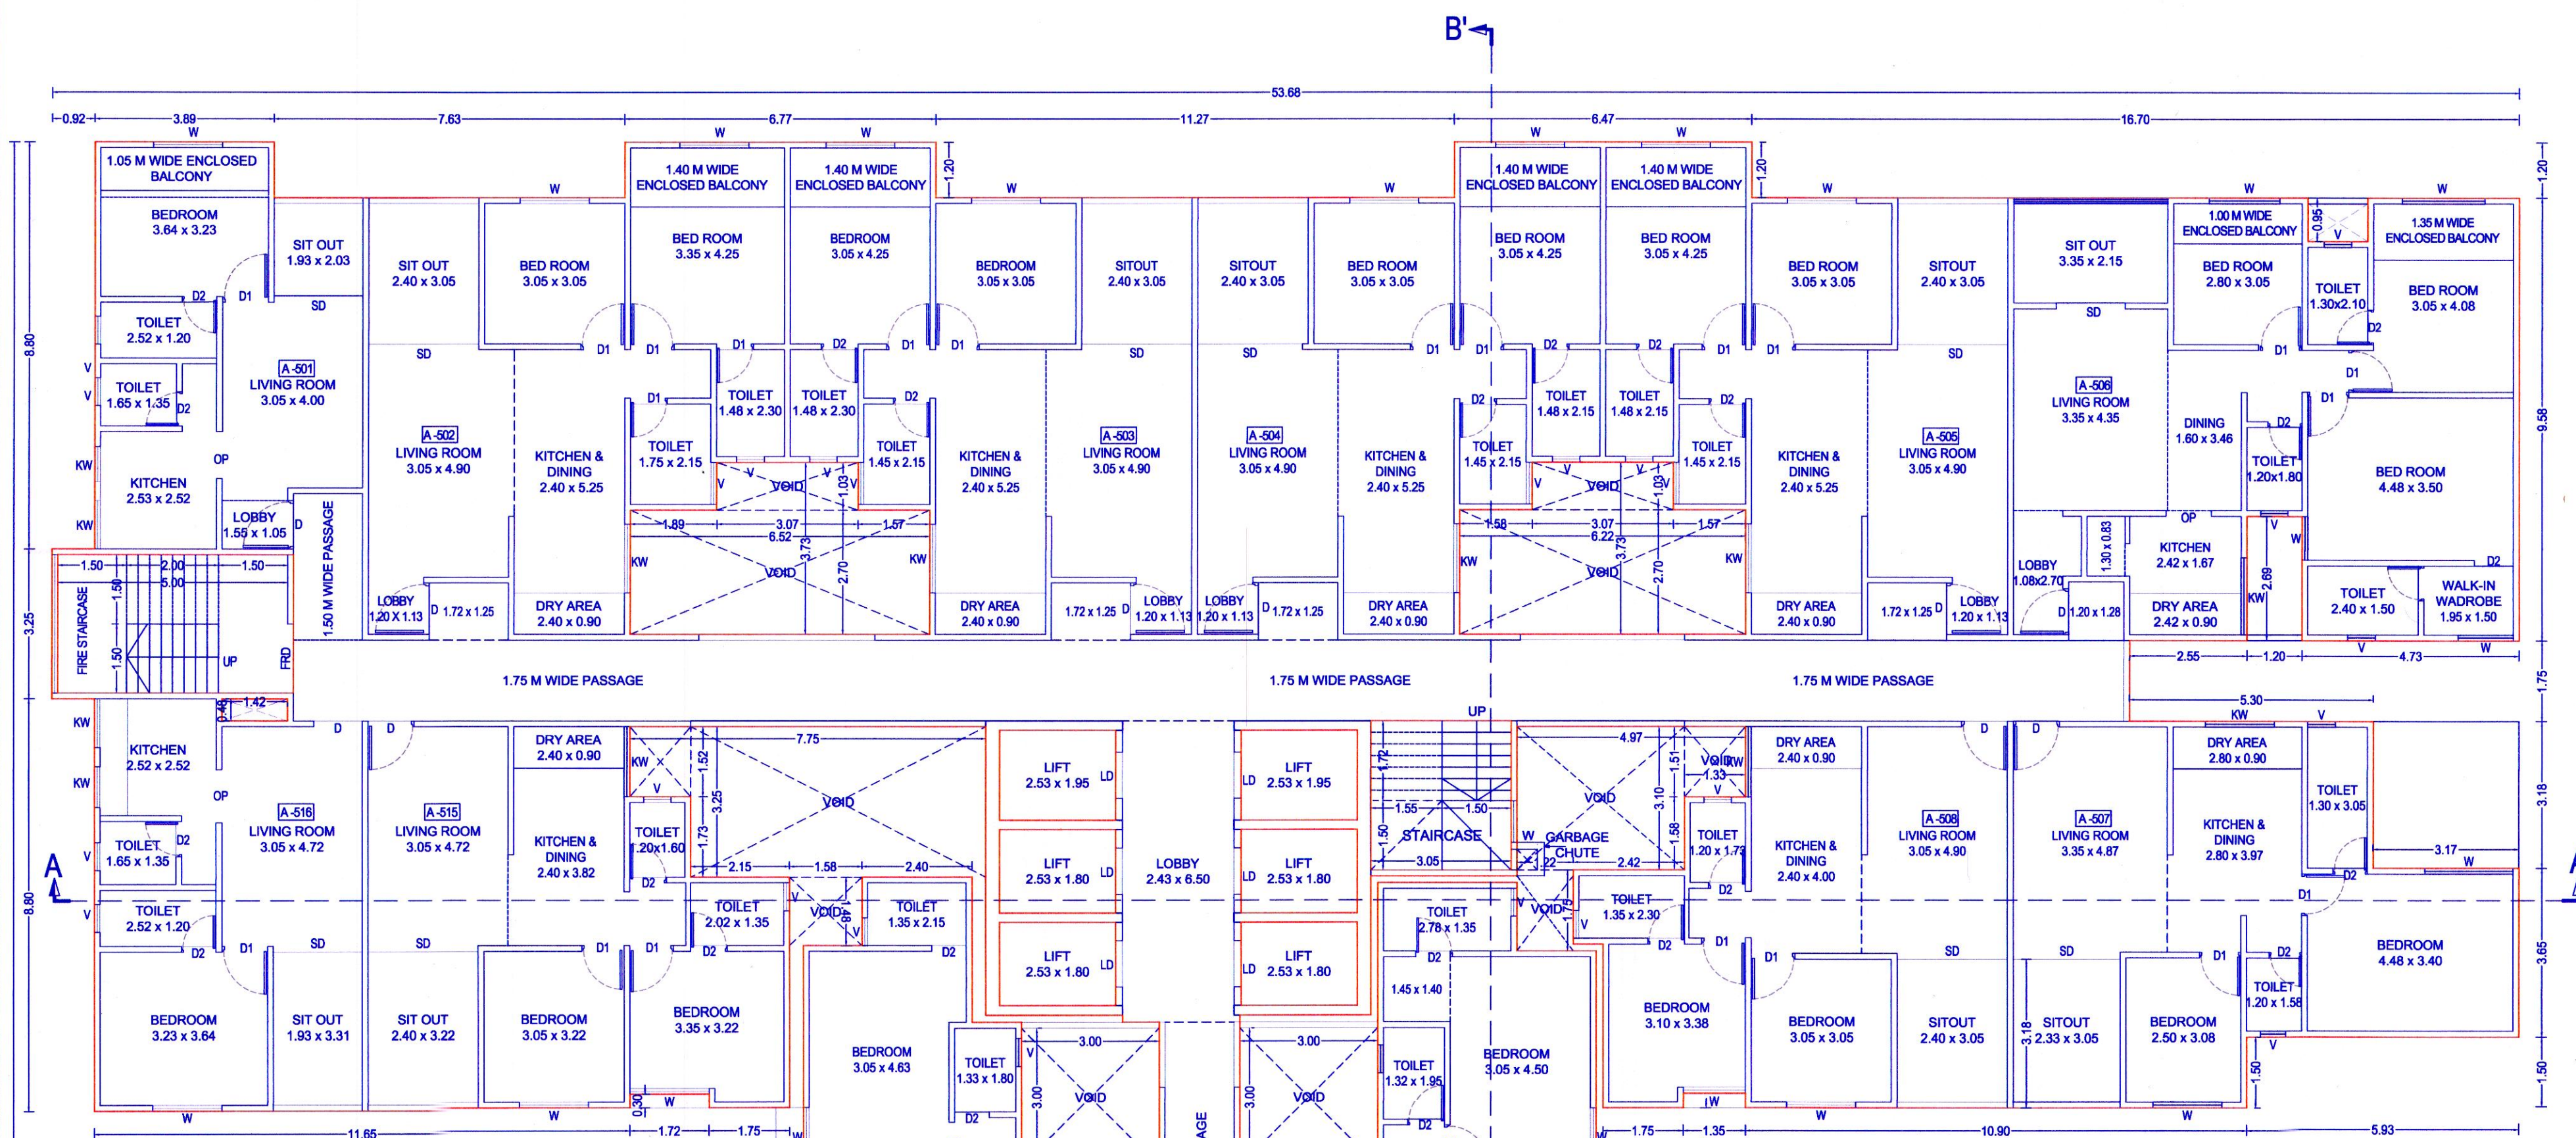

AREA DIAGRAM FOR 5TH FLOOR PLAN
SCALE - 1:200

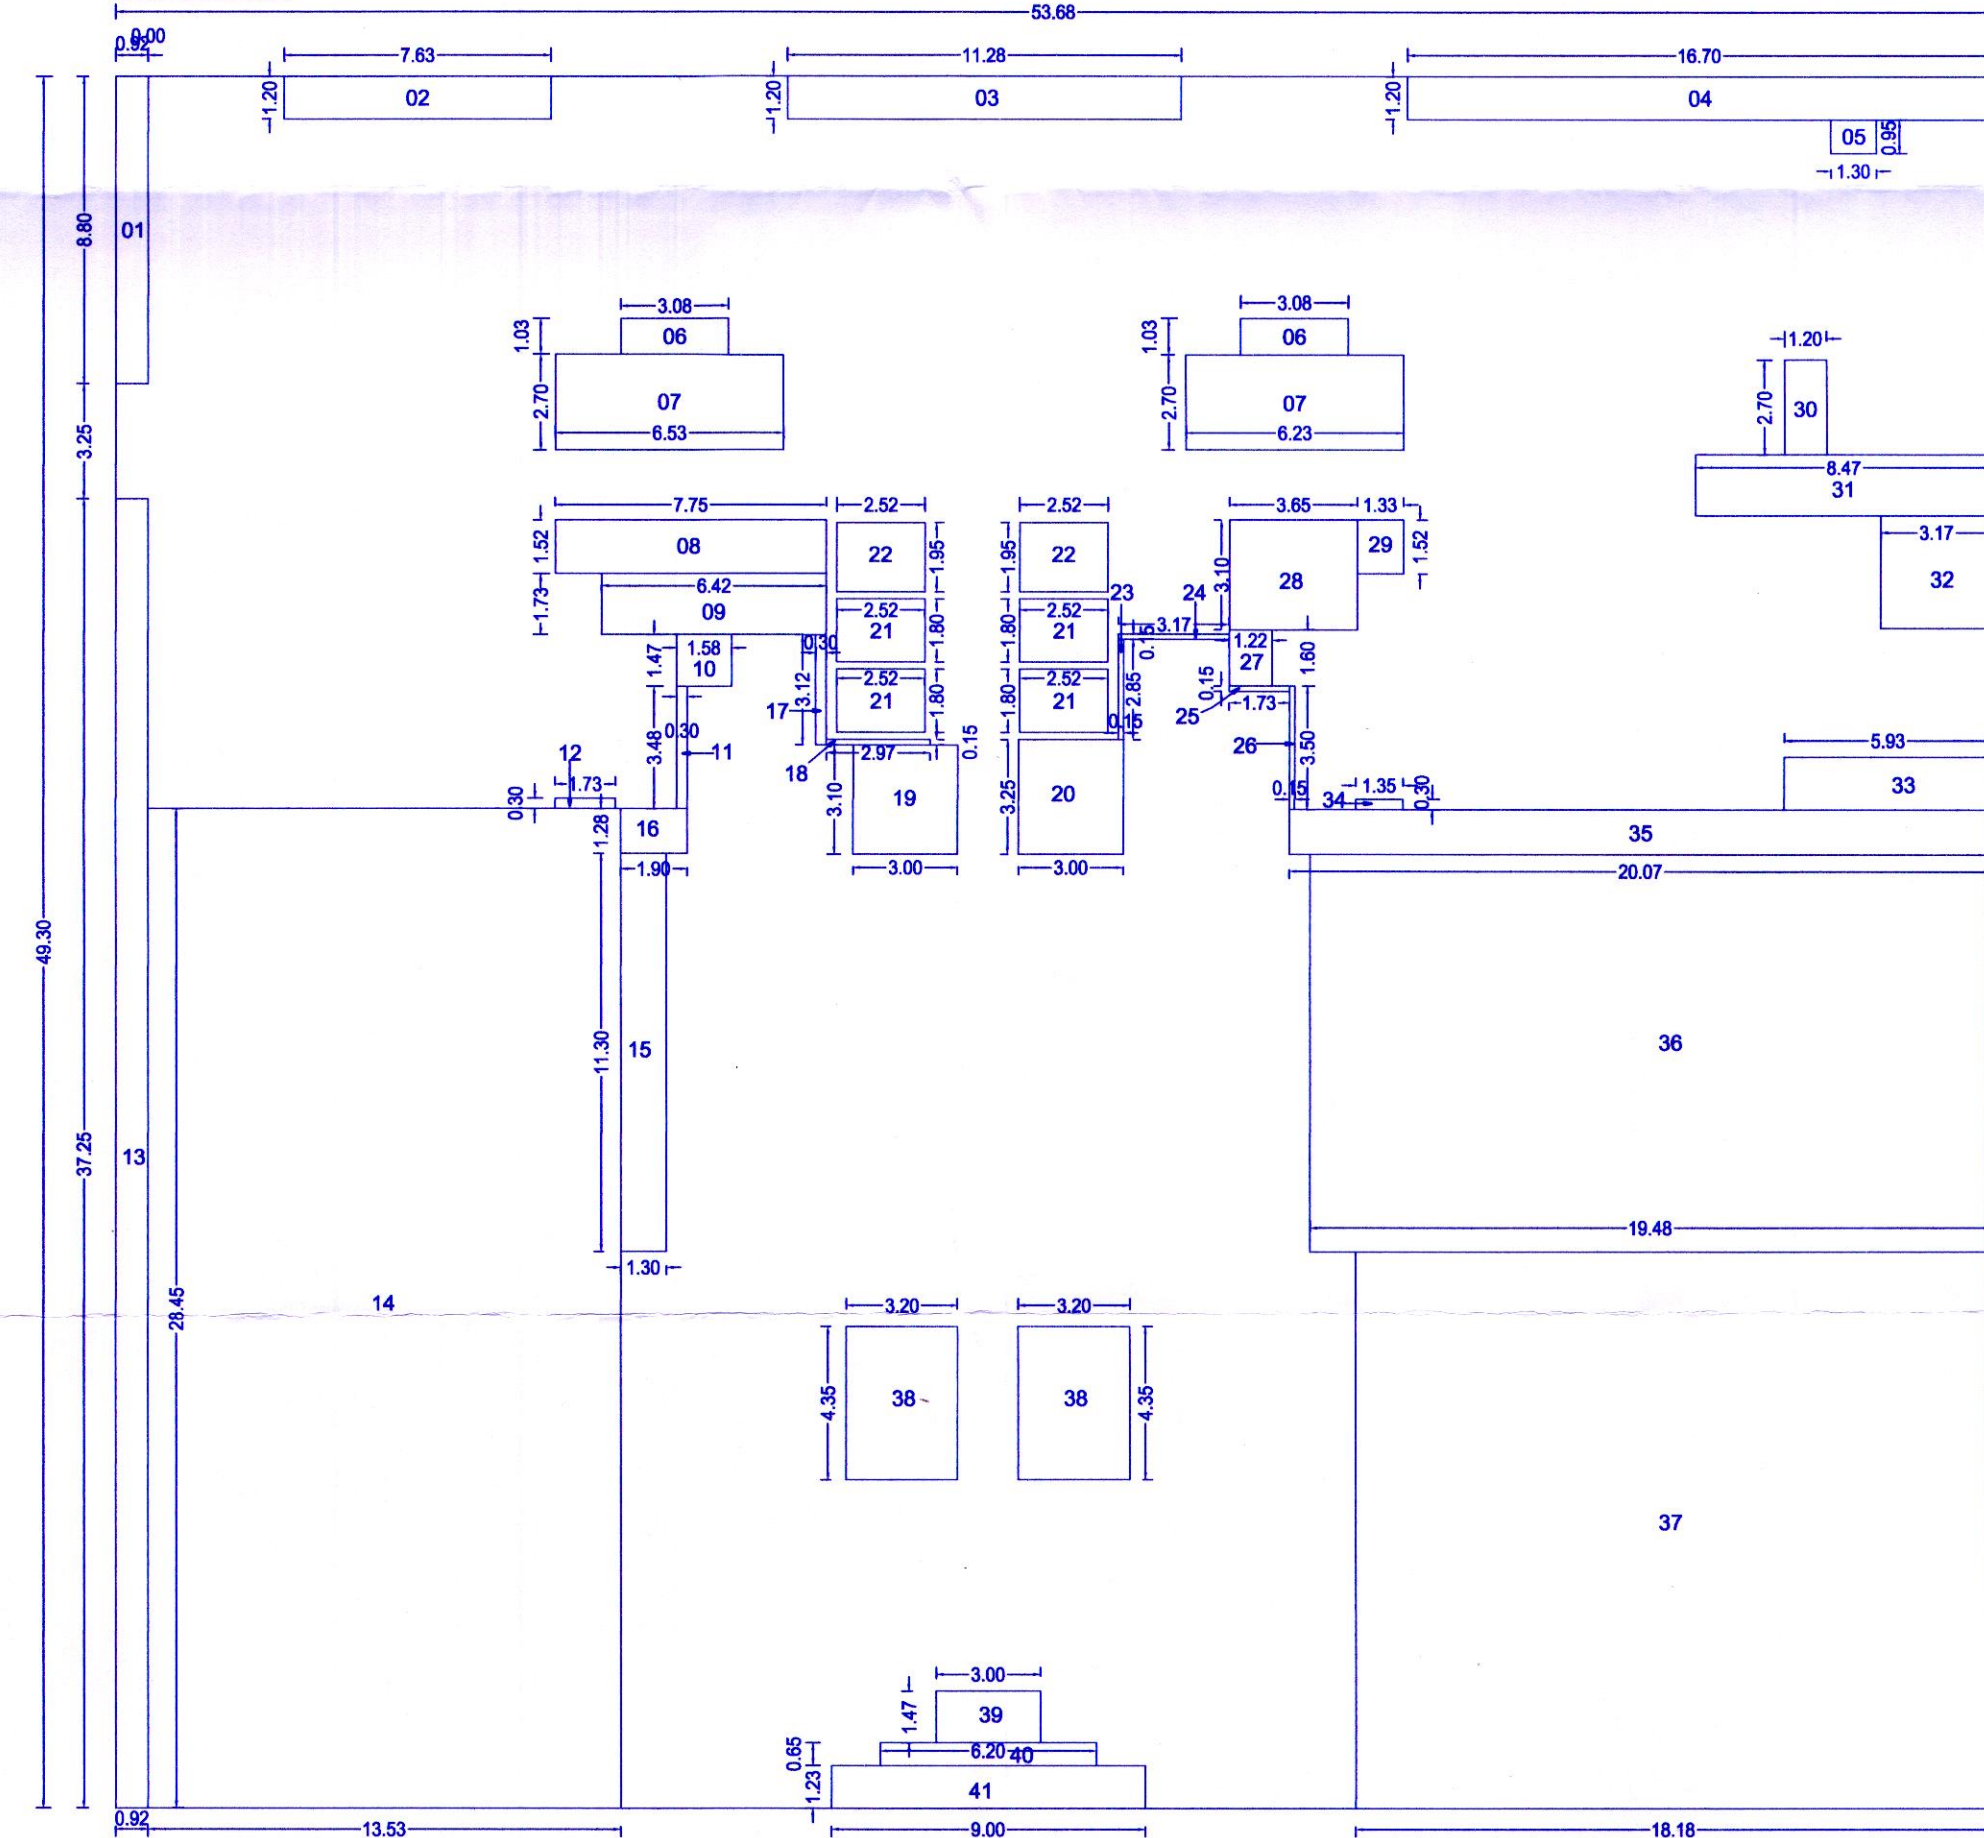

BUILTUP AREA OF 5TH FLOOR PLAN									
SR.NO	L	X	B	X	NOS.	AREA	UNIT		
53.68	X	49.30	X	1		2646.424	SQ.MT		
DEDUCTIONS									
1	0.92	X	8.80	X	1	8.096	SQ.MT		
2	7.63	X	1.20	X	1	9.156	SQ.MT		
3	11.28	X	1.20	X	1	13.536	SQ.MT		
4	16.70	X	1.20	X	1	20.040	SQ.MT		
5	1.30	X	0.95	X	1	1.235	SQ.MT		
6	3.08	X	1.03	X	2	6.345	SQ.MT		
7	6.23	X	2.70	X	2	33.642	SQ.MT		
8	7.75	X	1.52	X	1	11.780	SQ.MT		
9	6.42	X	1.73	X	1	11.107	SQ.MT		
10	1.58	X	1.47	X	1	2.323	SQ.MT		
11	0.30	X	3.48	X	1	1.044	SQ.MT		
12	1.73	X	0.30	X	1	0.519	SQ.MT		
13	0.92	X	37.25	X	1	34.270	SQ.MT		
14	13.53	X	28.45	X	1	384.929	SQ.MT		
15	1.30	X	11.30	X	1	14.890	SQ.MT		
16	1.90	X	1.28	X	1	2.432	SQ.MT		
17	0.30	X	3.12	X	1	0.936	SQ.MT		
18	0.15	X	2.97	X	1	0.446	SQ.MT		
19	3.00	X	3.10	X	1	9.300	SQ.MT		
20	3.00	X	3.25	X	1	9.750	SQ.MT		
21	2.52	X	1.80	X	4	18.144	SQ.MT		
22	2.52	X	1.95	X	2	9.828	SQ.MT		
23	0.15	X	2.85	X	1	0.428	SQ.MT		
24	3.17	X	0.15	X	1	0.476	SQ.MT		
25	1.73	X	0.15	X	1	0.260	SQ.MT		
26	0.15	X	3.50	X	1	0.525	SQ.MT		
27	1.22	X	1.60	X	1	1.952	SQ.MT		
28	3.65	X	3.10	X	1	11.315	SQ.MT		
29	1.33	X	1.52	X	1	2.022	SQ.MT		
30	1.20	X	2.70	X	1	3.240	SQ.MT		
31	8.47	X	1.75	X	1	14.823	SQ.MT		
32	3.17	X	3.18	X	1	10.081	SQ.MT		
33	5.93	X	1.51	X	1	8.954	SQ.MT		
34	1.35	X	0.30	X	1	0.405	SQ.MT		
35	20.07	X	1.28	X	1	25.690	SQ.MT		
36	19.48	X	11.30	X	1	220.124	SQ.MT		
37	15.15	X	15.88	X	1	239.698	SQ.MT		
38	3.20	X	4.35	X	2	27.840	SQ.MT		
39	3.00	X	1.47	X	1	4.410	SQ.MT		
40	6.20	X	0.65	X	1	4.030	SQ.MT		
41	9.00	X	1.23	X	1	11.070	SQ.MT		
TOTAL DEDUCTION						1239.887	SQ.MT		
TOTAL BUILT UP AREA						1406.538	SQ.MT		

OWNER'S NAME:
M/S SWASTIK DIAMOND DEVELOPERS THROUGH PARTNER
MR. JAGDISHBHAI PATEL AND OTHERS

PROJECT:
SURVEY NO: 534/1 (P), 535/2 (P) HISSA NO:
PLOT NO: CTS NO:
DESCRIPTION: VILLAGE-CHARHOLI
ARCHITECT:
AR. ANJALI B. ARBAT ARCHITECT'S SIGN:



JOB NO. DRG. NO. SCALE DRAWN BY CHECKED BY
1:100
INWARD NO. DATE 13-03-2024
KEY NO. SHEET NO. 11/18