


Sanctioned No. B.P/Charholi/57/2024
Subject to conditions mentioned in the
Office Order No. 27/03/2024
Pimpri
Date : 27/03/2024



O. C. Signed by
City Engineer

For City Engineer
Building Permission Dept.
PCMC., Pimpri, Pune-18.

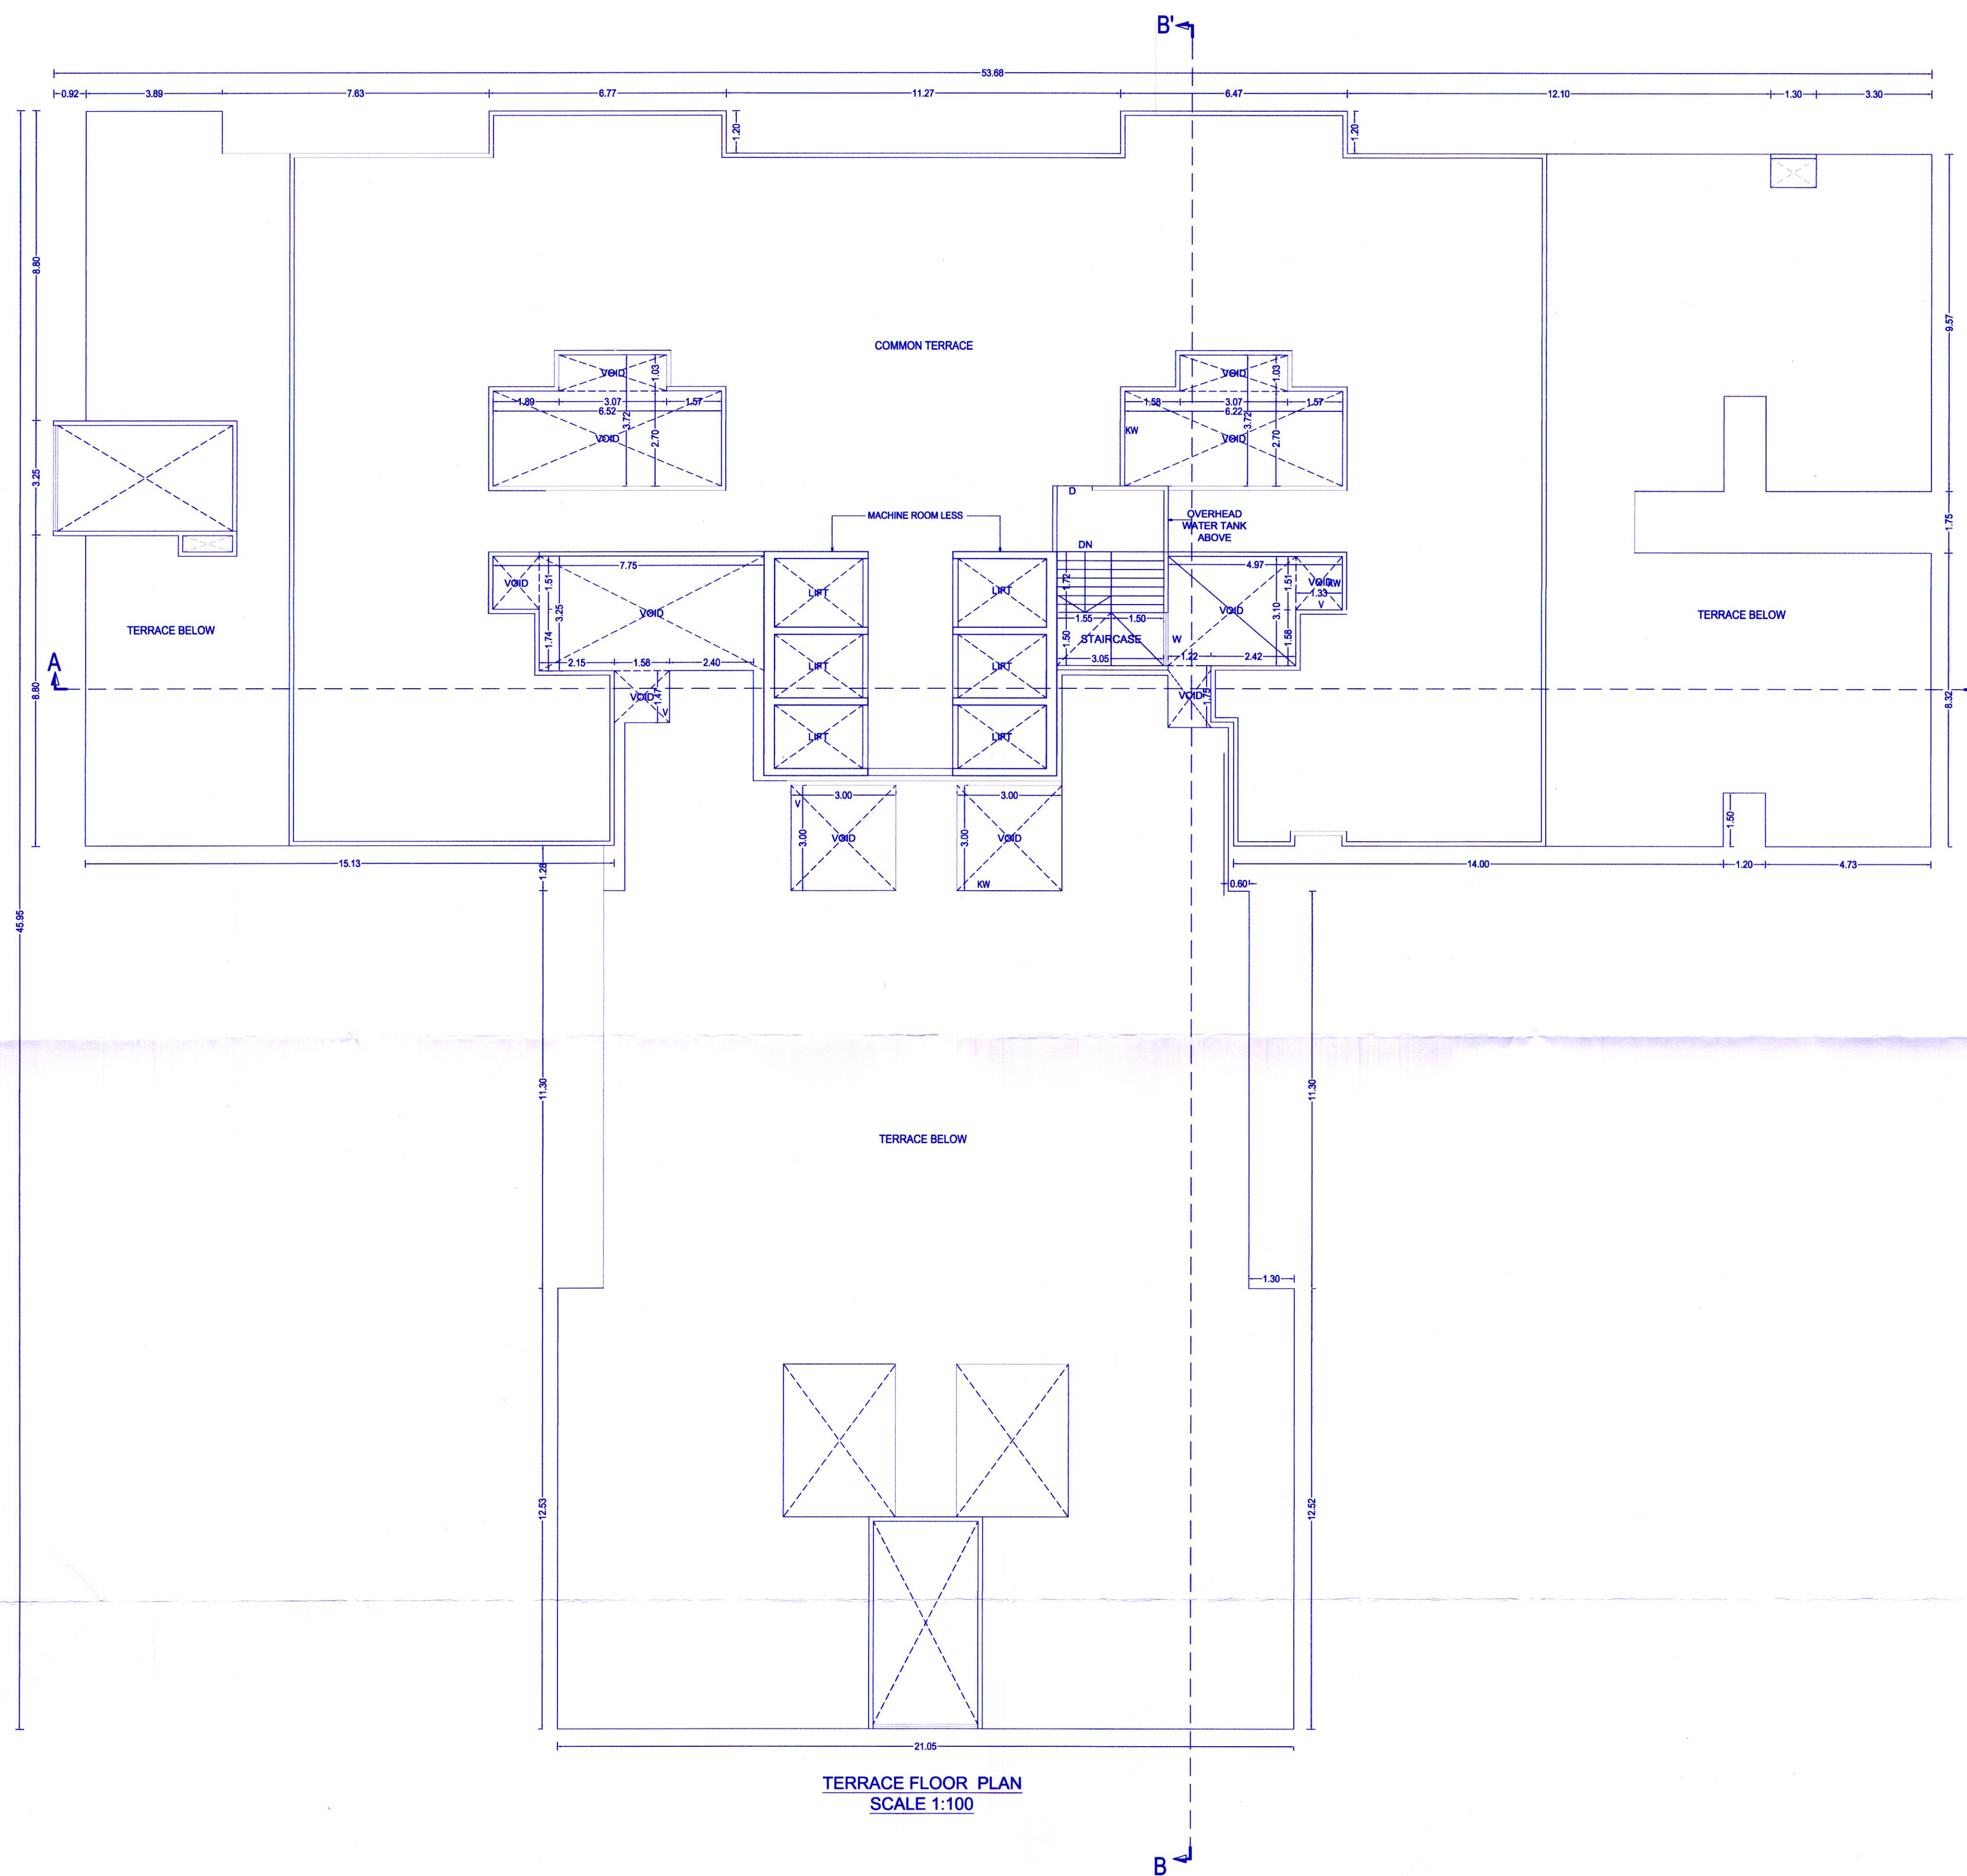

TERRACE FLOOR PLAN
SCALE 1:100

OWNER'S NAME:		OWNER'S SIGN:	
M/S SWASTIK DIAMOND DEVELOPERS THROUGH PARTNER MR. JAGDISHBHAI PATEL AND OTHERS			
PROJECT:		HISSA NO :	
SURVEY NO : 534/1 (P), 535/2 (P)		CTS NO :	
PLOT NO :		ARCHITECT'S SIGN:	
DESCRIPTION : VILLAGE-CHARHOLI			
ARCHITECT:		DRAWN BY CHECKED BY	
ARANJALI B. ARBAT			
JOB NO.		DRG. NO.	SCALE
INWARD NO.		DATE	13-03-2024
KEY NO.		SHEET NO.	14/18