


Sanctioned No. B.P/Charholi/57/2024
Subject to conditions mentioned in the
Office Order No.
aven dated 27/03/2024
Pimpri
Date : 27/03/2024




O. C. Signed by
City Engineer
Building Permission Dept.
PCMC., Pimpri, Pune-18.


AREA DIAGRAM FOR CLUB HOUSE GROUND FLOOR PLAN
SCALE - 1:200

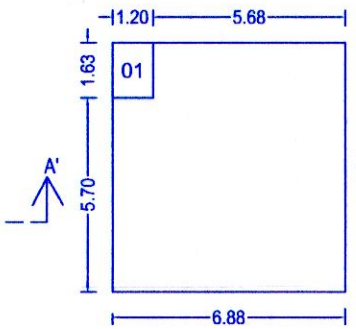


BUILT AREA OF GROUND FLOOR PLAN						
SR.NO	L	X	B	X	NO.S	AREA
	6.88	X	7.33	X	1	50.43
DEDUCTIONS						
1	1.2	X	1.63	X	1	1.96
TOTAL DEDUCTION						1.96
TOTAL BUILT UP AREA						48.47

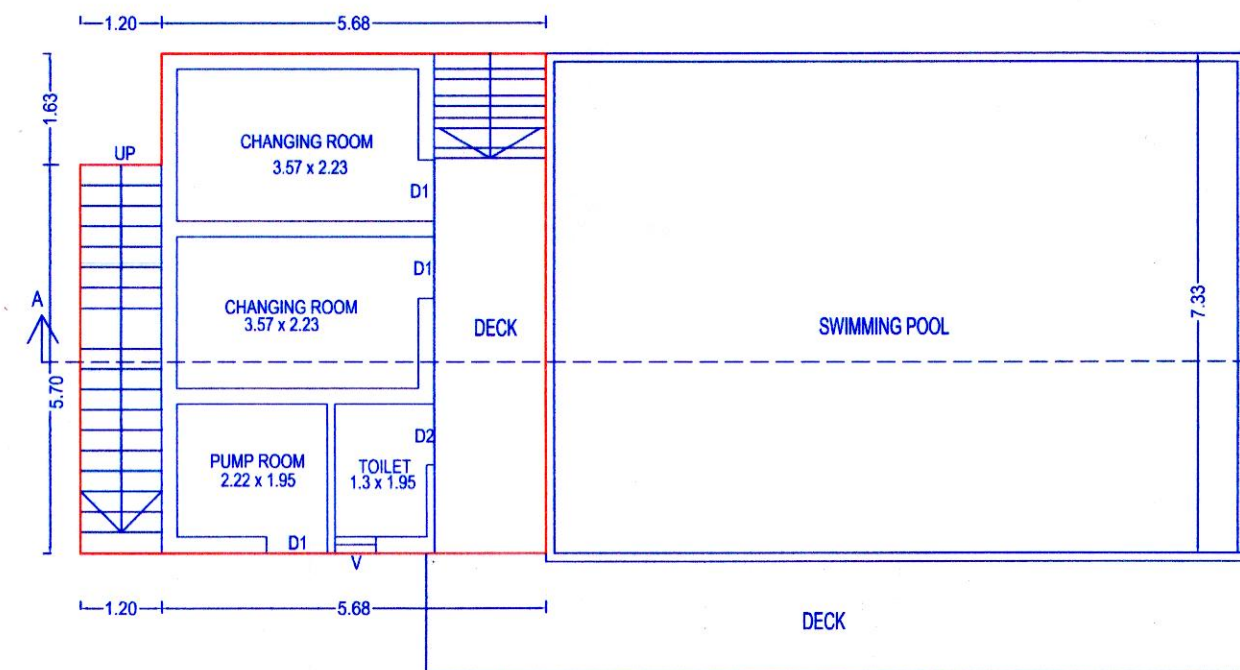

CLUB HOUSE GROUND FLOOR PLAN
SCALE 1:100

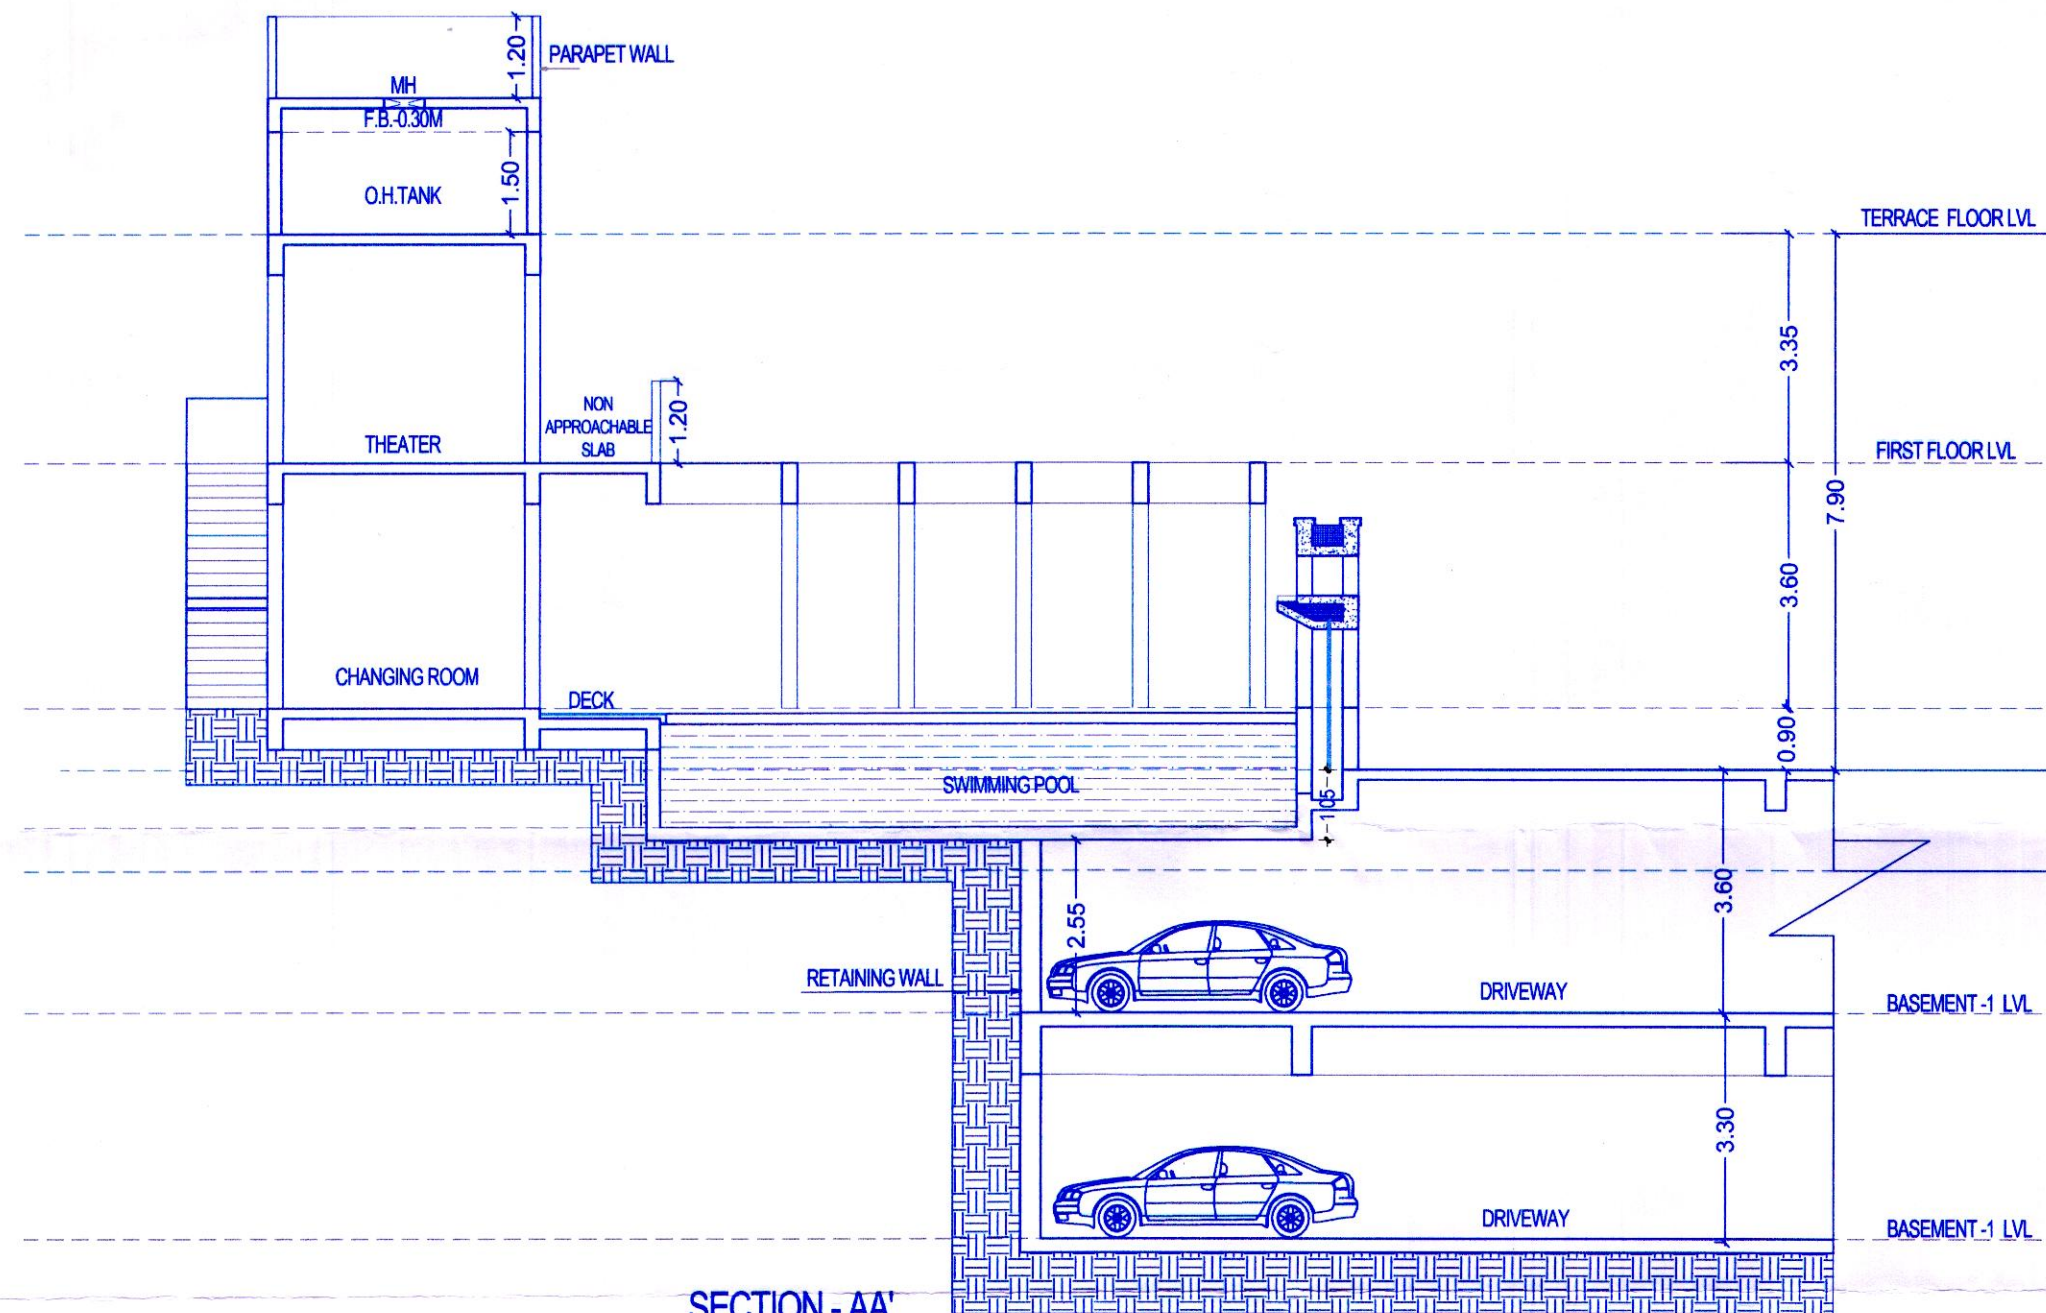


SECTION - AA'

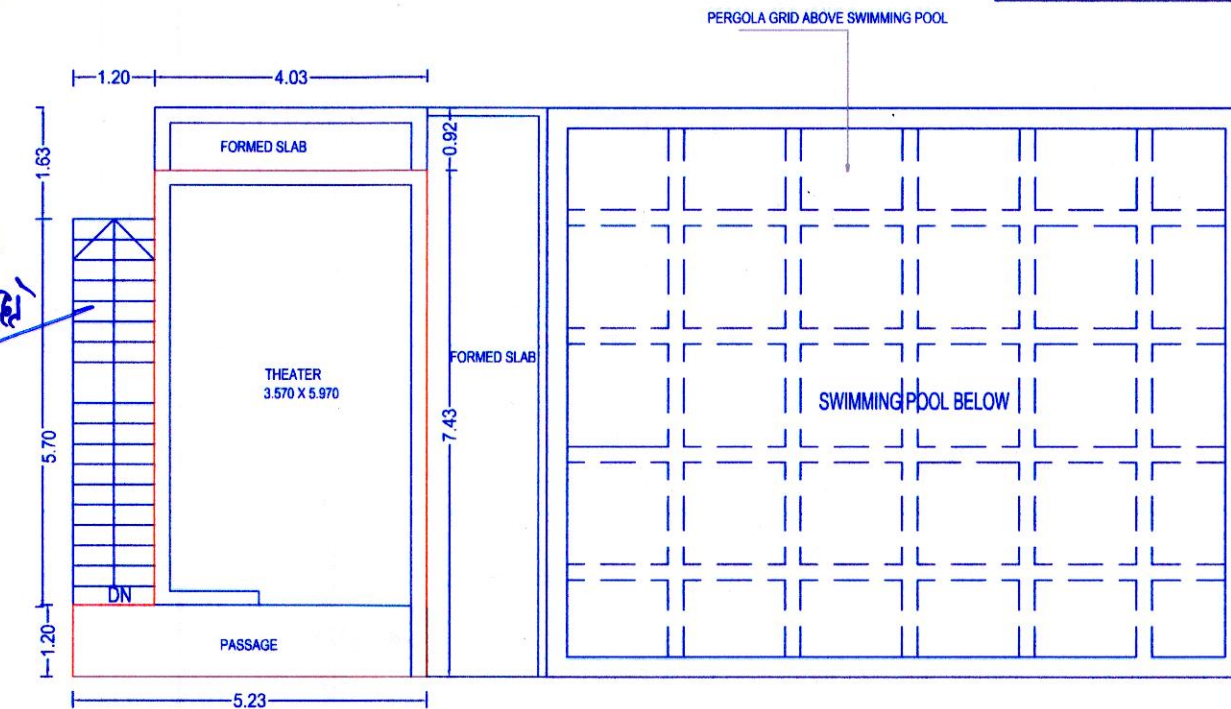


CLUB HOUSE FIRST FLOOR PLAN
SCALE 1:100

AREA DIAGRAM FOR CLUB HOUSE
FIRST FLOOR PLAN
SCALE - 1:200

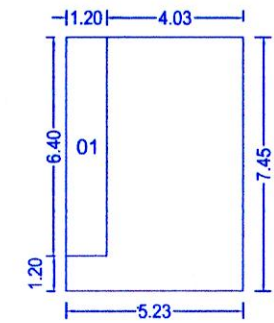

BUILT AREA OF GROUND FLOOR PLAN						
SR.NO	L	X	B	X	NO.S	AREA
	5.23	X	7.45	X	1	38.98
DEDUCTIONS						
1	1.20	X	6.40	X	1	7.68
TOTAL DEDUCTION						7.68
TOTAL BUILT UP AREA						31.30

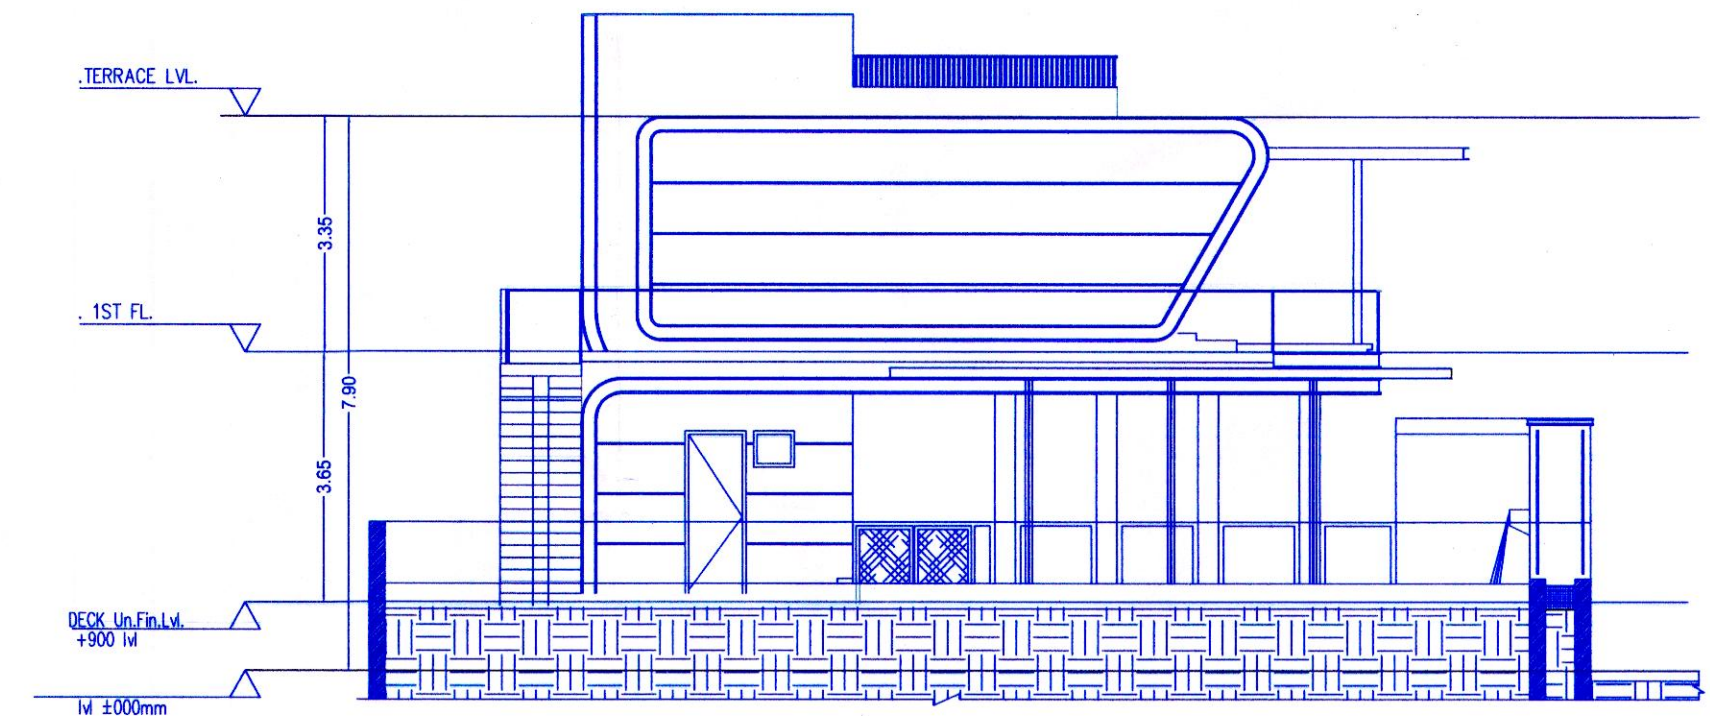

ELEVATION

OWNER'S NAME:		OWNER'S SIGN:	
M/S SWASTIK DIAMOND DEVELOPERS THROUGH PARTNER MR.JAGDISHBHAI PATEL & OTHERS		<i>Jagdish B. Patel</i>	
PROJECT:			
SURVEY NO : 534/1 (P), 535/2(P)		HISSA NO :	
PLOT NO :		CTS NO :	
DESCRIPTION : VILLAGE-CHARHOLI			
ARCHITECT:		ARCHITECT'S SIGN:	
AR.ANJALI B. ARBAT		<i>Anjali B. Arbat</i>	
JOB NO.		DRG.NO.	SCALE
			1:100
INWARD NO.		DATE	13-03-2024
KEY NO.		SHEET NO.	18/18