


Sanctioned No. B.P/charholi/57/2024
Subject to conditions mentioned in the
Office Order No.
aven dated 27/03/2024
Pimpri
Date : 27/03/2024



O. C. Signed by
City Engineer

For City Engineer
Building Permission Dept.
PCMC., Pimpri, Pune-18.

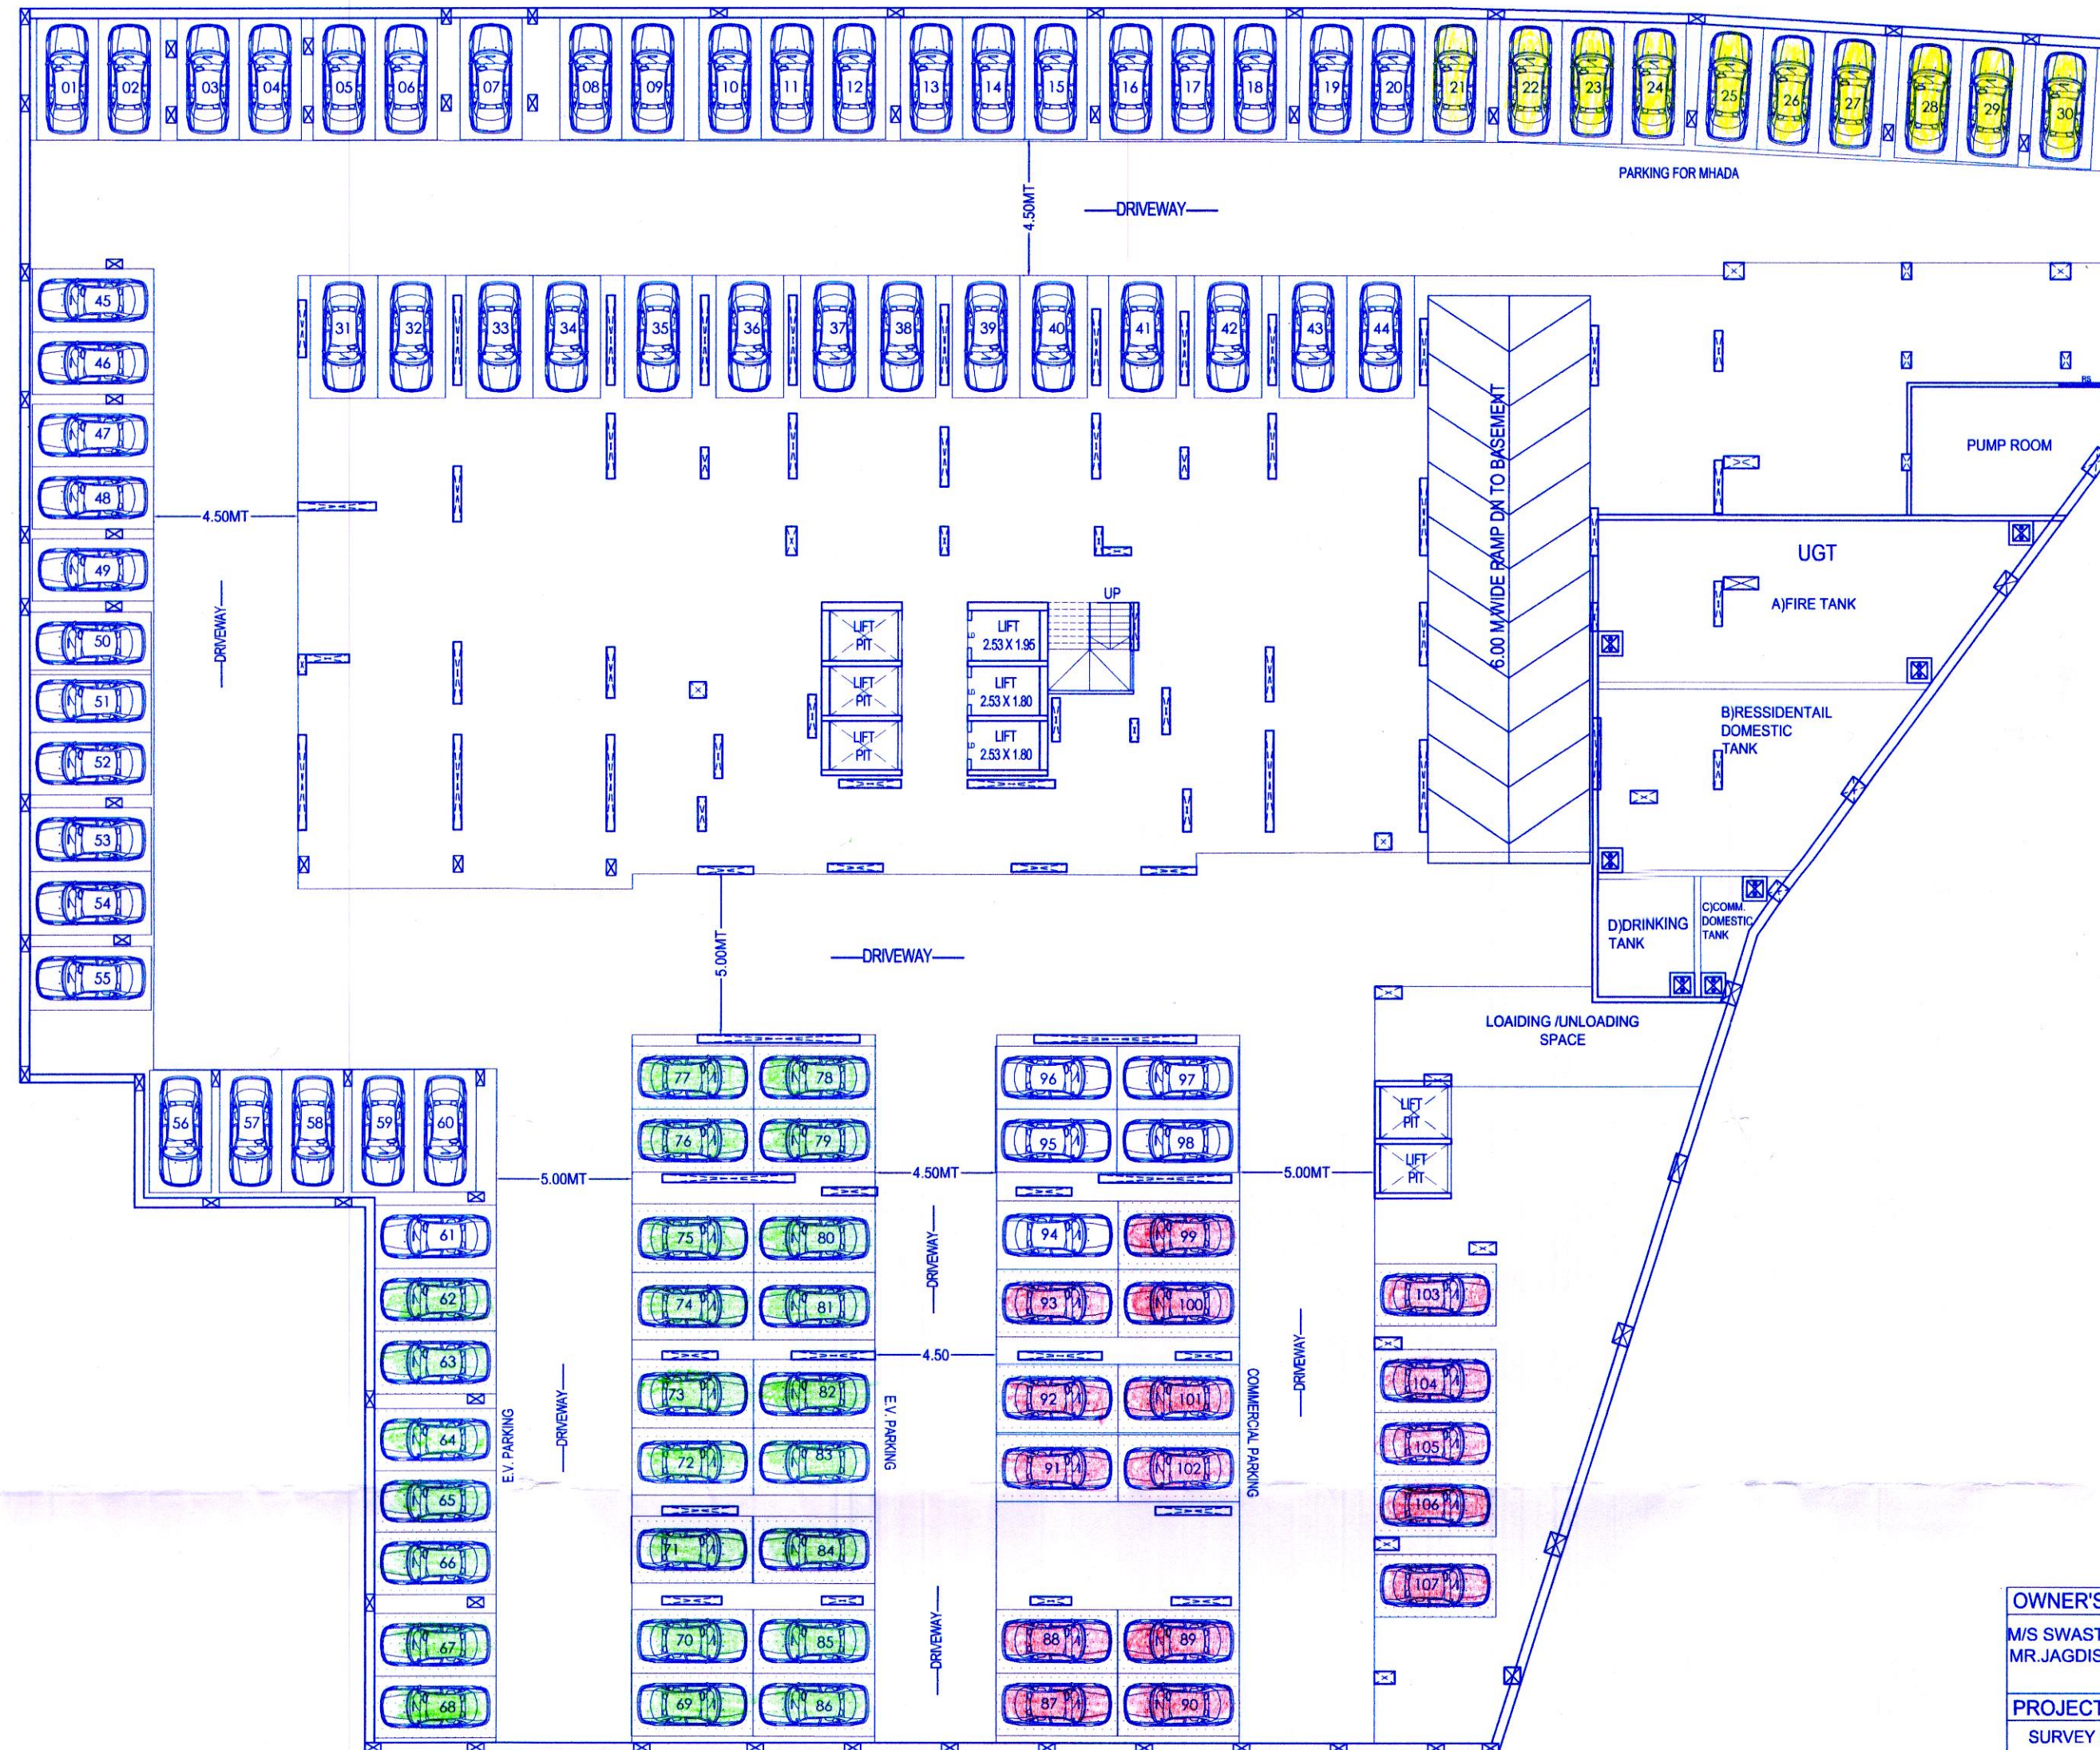

BASEMENT-2 FLOOR PLAN
SCALE 1:200

OWNER'S NAME:		OWNER'S SIGN:		
M/S SWASTIK DIAMOND DEVELOPERS THROUGH PARTNER MR.JAGDISHBHAI PATEL AND OTHERS				
PROJECT:		ARCHITECT'S SIGN:		
SURVEY NO : 534/1 (P), 535/2(P)		ARCHITECT'S SIGN:		
PLOT NO :		HISSA NO :		
DESCRIPTION : VILLAGE-CHARHOLI		CTS NO :		
ARCHITECT:		ARCHITECT'S SIGN:		
AR.ANJALI B. ARBAT				
JOB NO.	DRG.NO.	SCALE	DRAWN BY	CHECKED BY
		1:100		
INWARD NO.		DATE	13-03-2024	
KEY NO.		SHEET NO.	02/18	