


Sanctioned No. B.P./charholi/57/2024
Subject to conditions mentioned in the
Office Order No.
aven dated 27/03/2024
Pimpri
Date : 27/03/2024




O. C. Signed by
City Engineer

For City Engineer
Building Permission Dept.
PCMC., Pimpri, Pune-18.

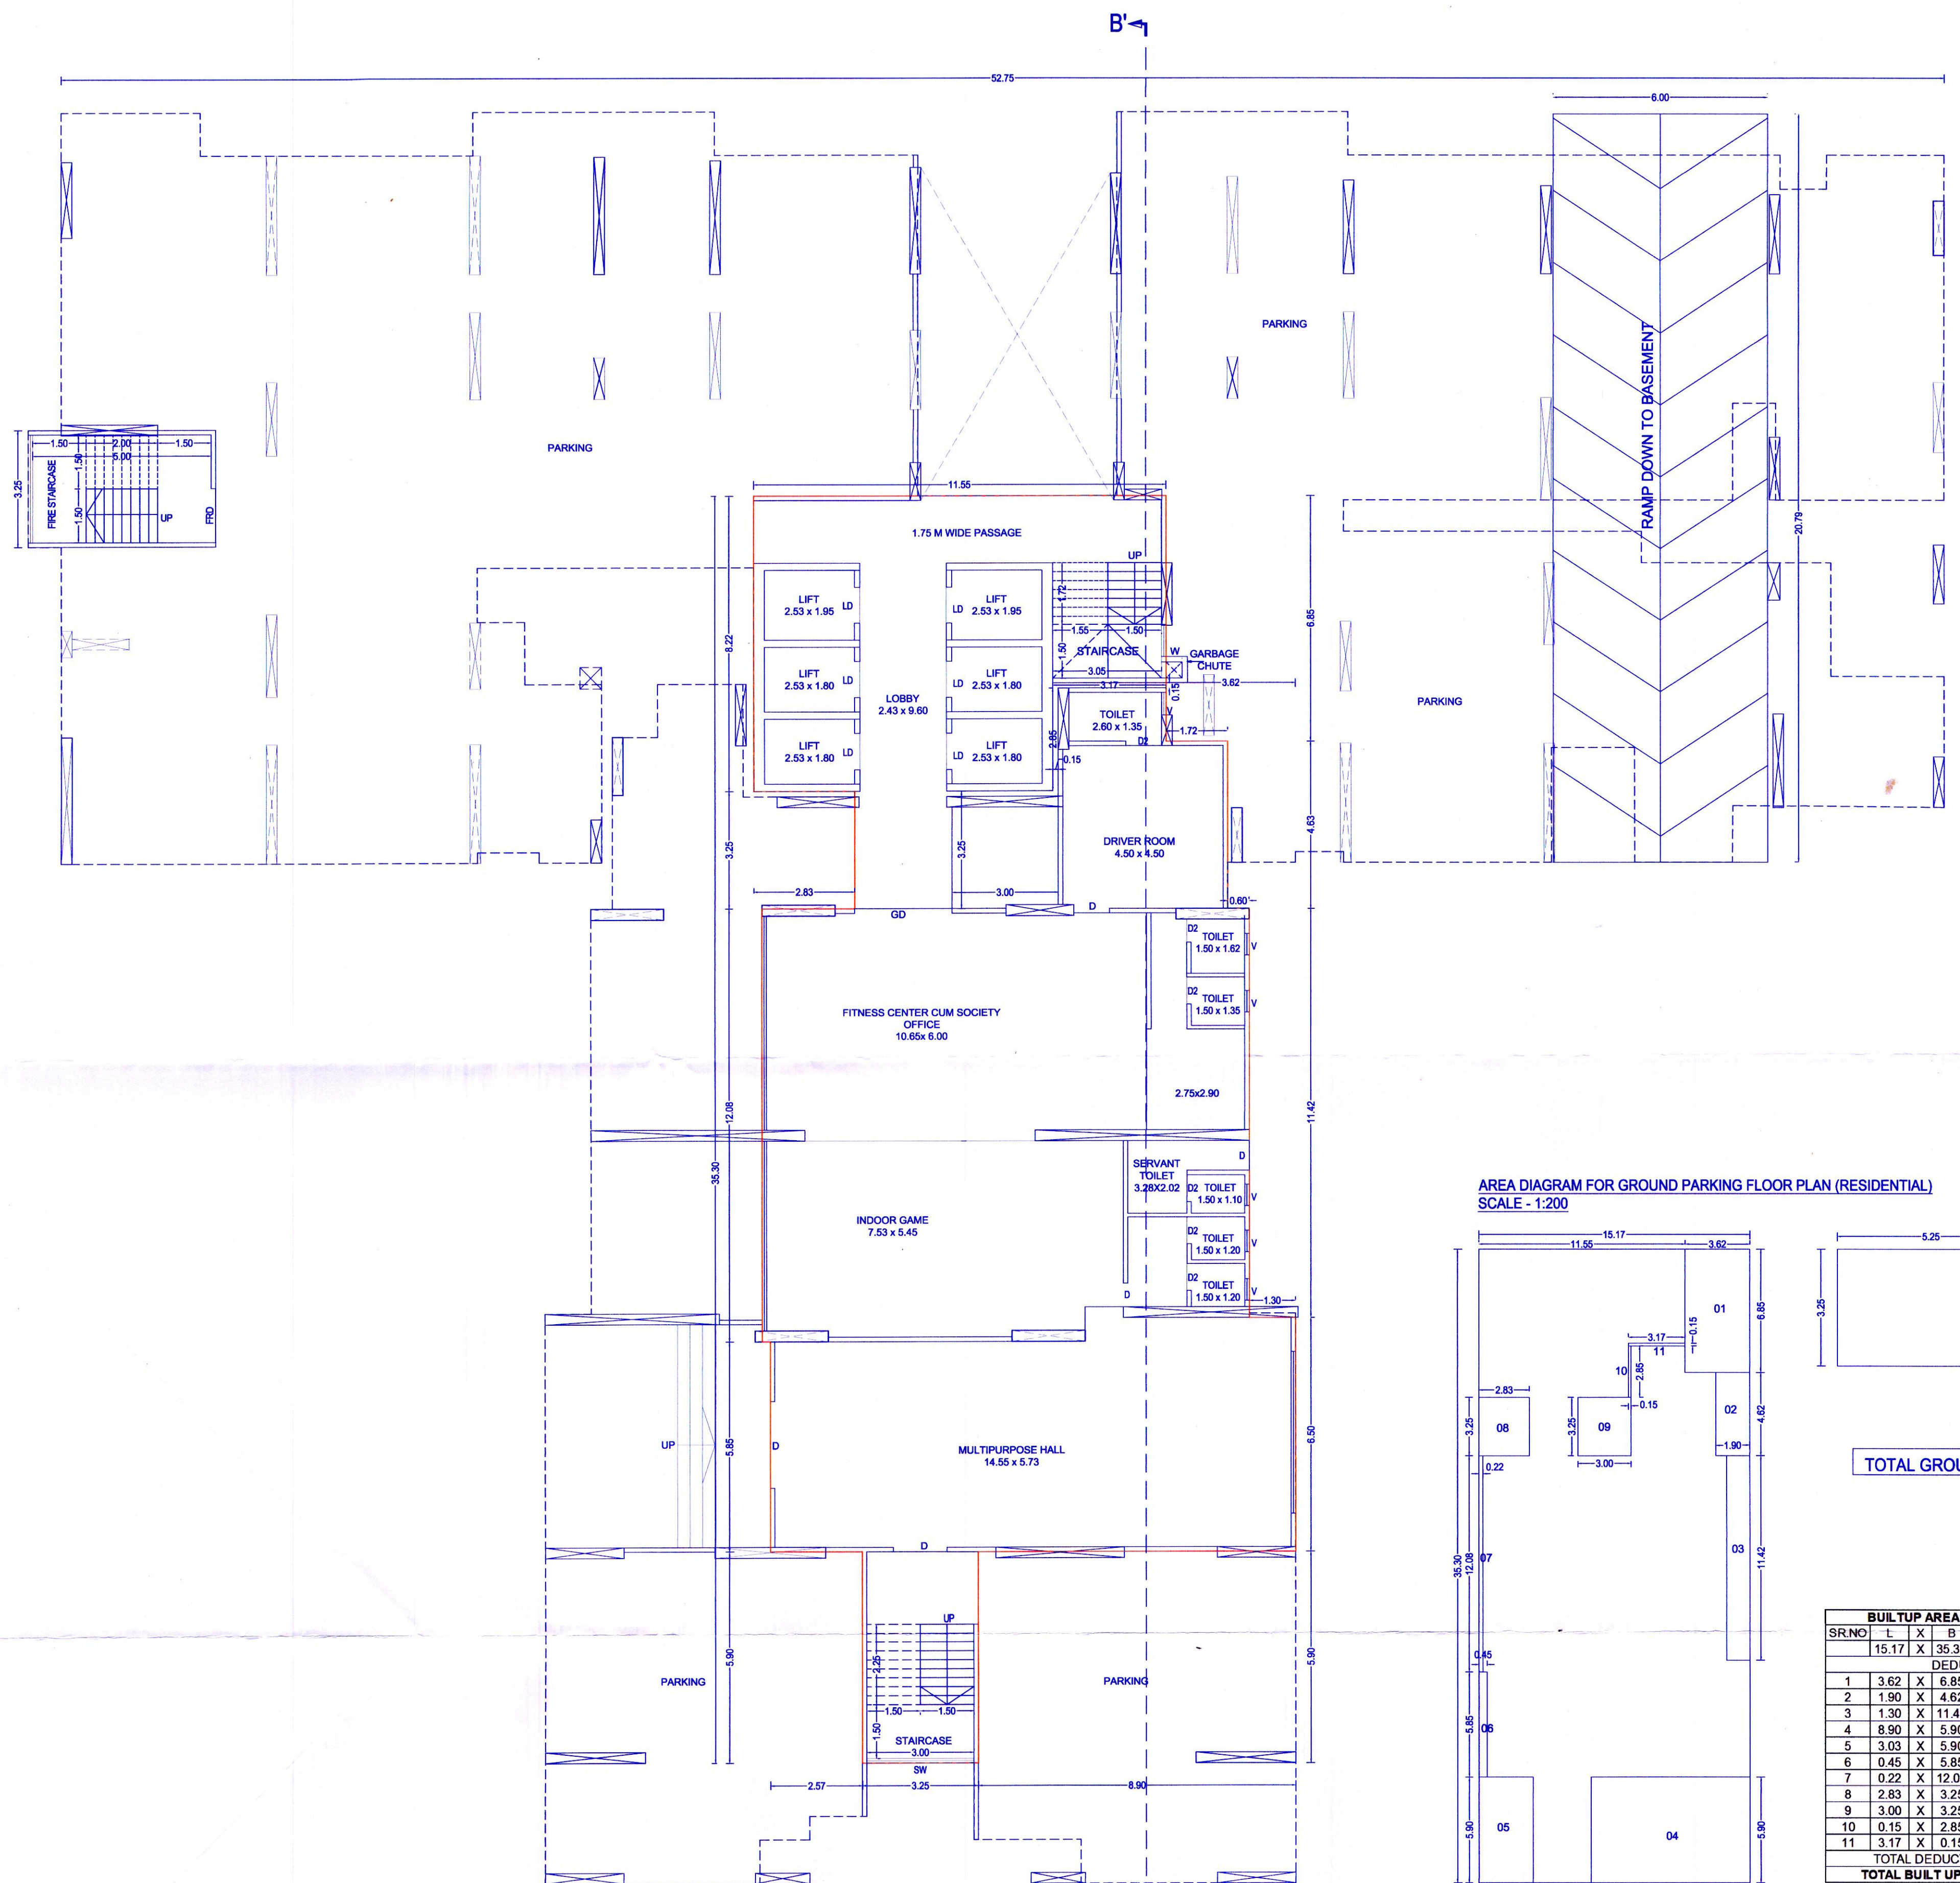

GROUND PARKING FLOOR PLAN
SCALE 1:100

AREA DIAGRAM FOR GROUND PARKING FLOOR PLAN (RESIDENTIAL)
SCALE - 1:200

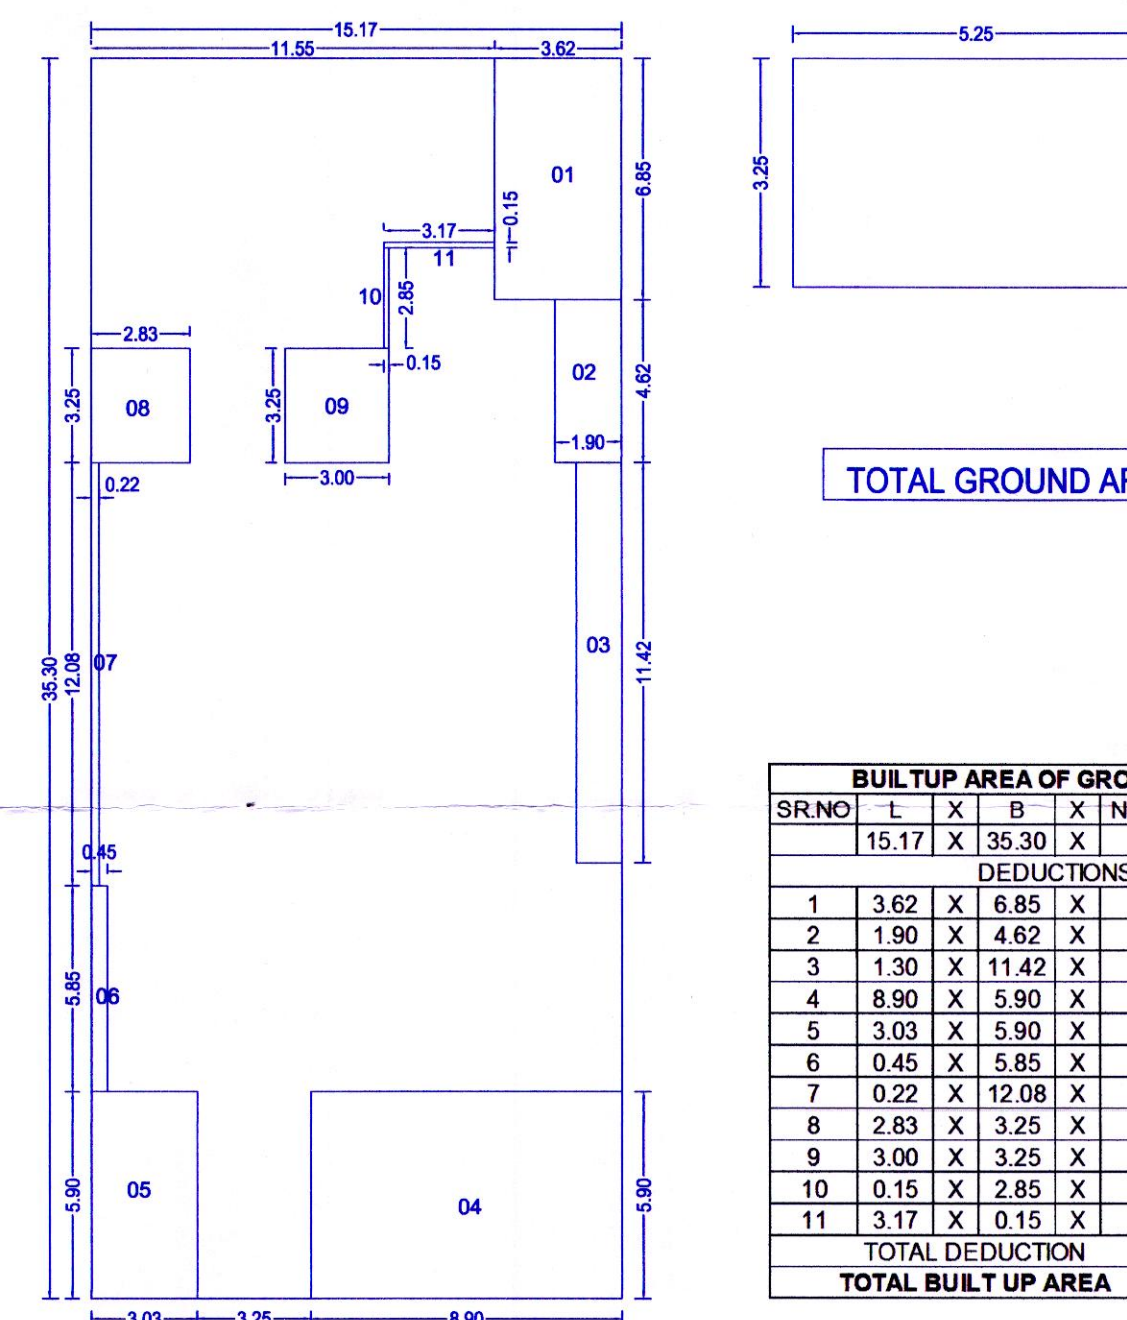

TOTAL GROUND AREA = 17.06 + 391.55 = 408.61

BUILTUP AREA OF GROUND FLOOR PLAN						
SR.NO	L	X	B	X	NOS.	AREA UNIT
	5.25	X	3.25	X	1	17.063 SQ.MT
TOTAL BUILT UP AREA						17.063 SQ.MT

BUILTUP AREA OF GROUND FLOOR PLAN						
SR.NO	L	X	B	X	NOS.	AREA UNIT
	15.17	X	35.30	X	1	535.501 SQ.MT
DEDUCTIONS						
1	3.62	X	6.85	X	1	24.797 SQ.MT
2	1.90	X	4.62	X	1	8.778 SQ.MT
3	1.30	X	11.42	X	1	14.846 SQ.MT
4	8.90	X	5.90	X	1	52.510 SQ.MT
5	3.03	X	5.90	X	1	17.877 SQ.MT
6	0.45	X	5.85	X	1	2.633 SQ.MT
7	0.22	X	12.08	X	1	2.658 SQ.MT
8	2.83	X	3.25	X	1	9.198 SQ.MT
9	3.00	X	3.25	X	1	9.750 SQ.MT
10	0.15	X	2.85	X	1	0.428 SQ.MT
11	3.17	X	0.15	X	1	0.476 SQ.MT
TOTAL DEDUCTION						143.949 SQ.MT
TOTAL BUILT UP AREA						391.552 SQ.MT

OWNER'S NAME: M/S SWASTIK DIAMOND DEVELOPERS THROUGH PARTNER MR. JAGDISHBHAI PATEL AND OTHERS
OWNERS SIGN: [Signature]

PROJECT: SURVEY NO : 534/1 (P), 535/2 (P) HISSE NO :
PLOT NO : DESCRIPTION : VILLAGE-CHARHOLI CTS NO :
ARCHITECT: ARANJALI B. ARBAT ARCHITECT'S SIGN: [Signature]

JOB NO. DRG. NO. SCALE 1:100 DRAWN BY CHECKED BY
INWARD NO. DATE 13-03-2024
KEY NO. SHEET NO. 07/18