


Sanctioned No. B.P./Charholi/52/2025
 Subject to conditions mentioned in the
 Office Order No.
 a/c dated 27/03/2025
 Pimpri
 Date: 27/03/2025




O. C. Signed by
 City Engineer

City Engineer
 Building Permission Dept.
 PCMC, Pimpri, P-18
 27/03/2025

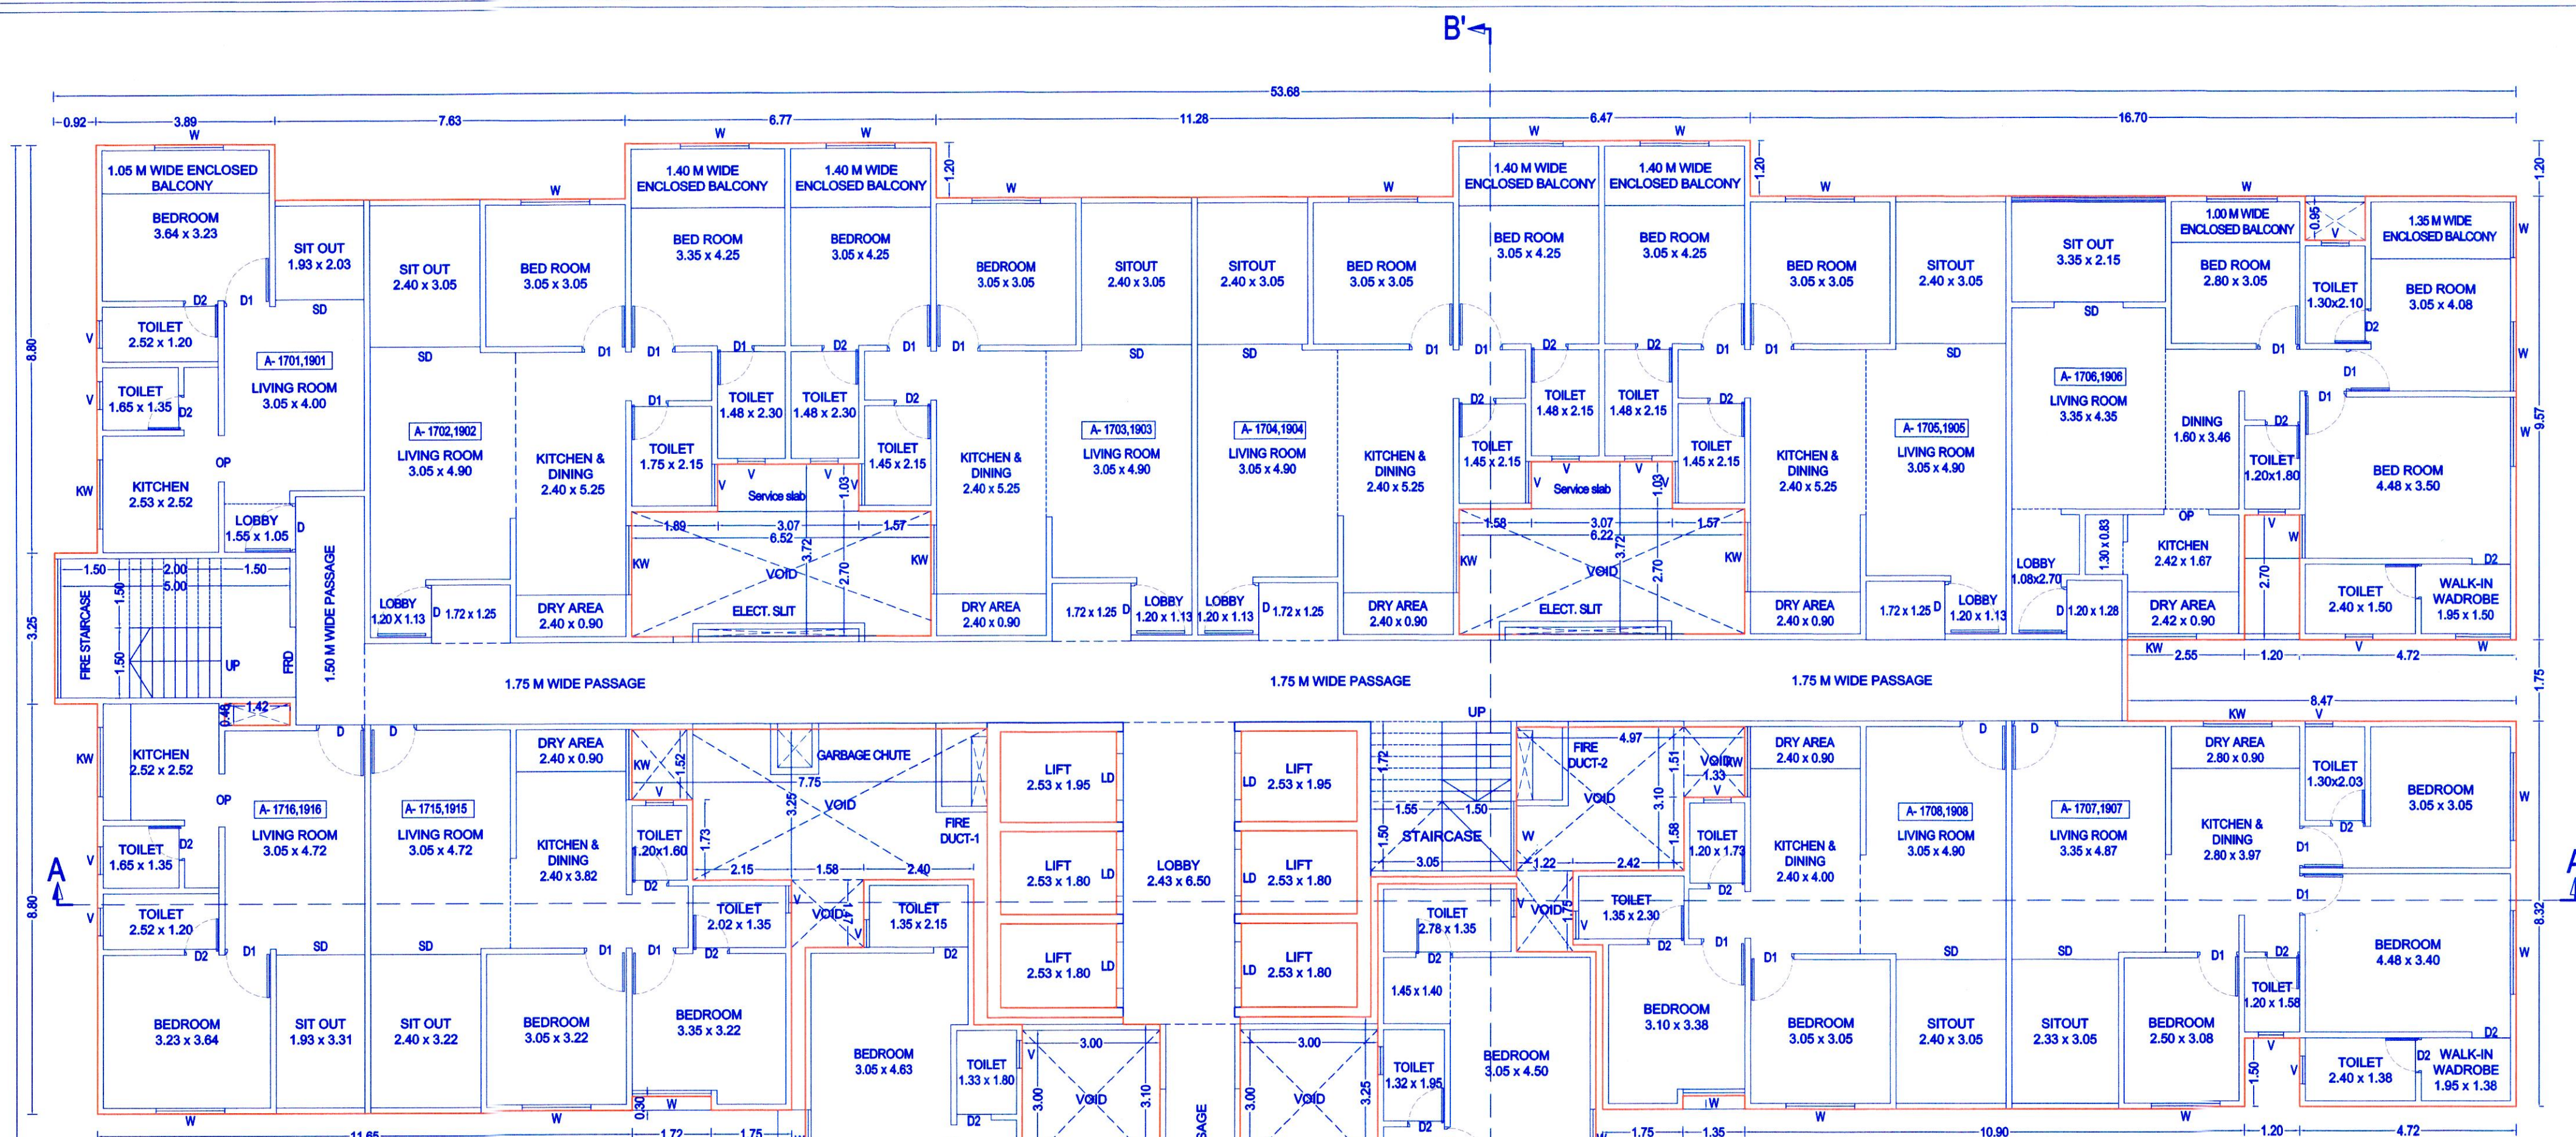

AREA DIAGRAM FOR 17TH & 19TH FLOOR PLAN
 SCALE 1:200

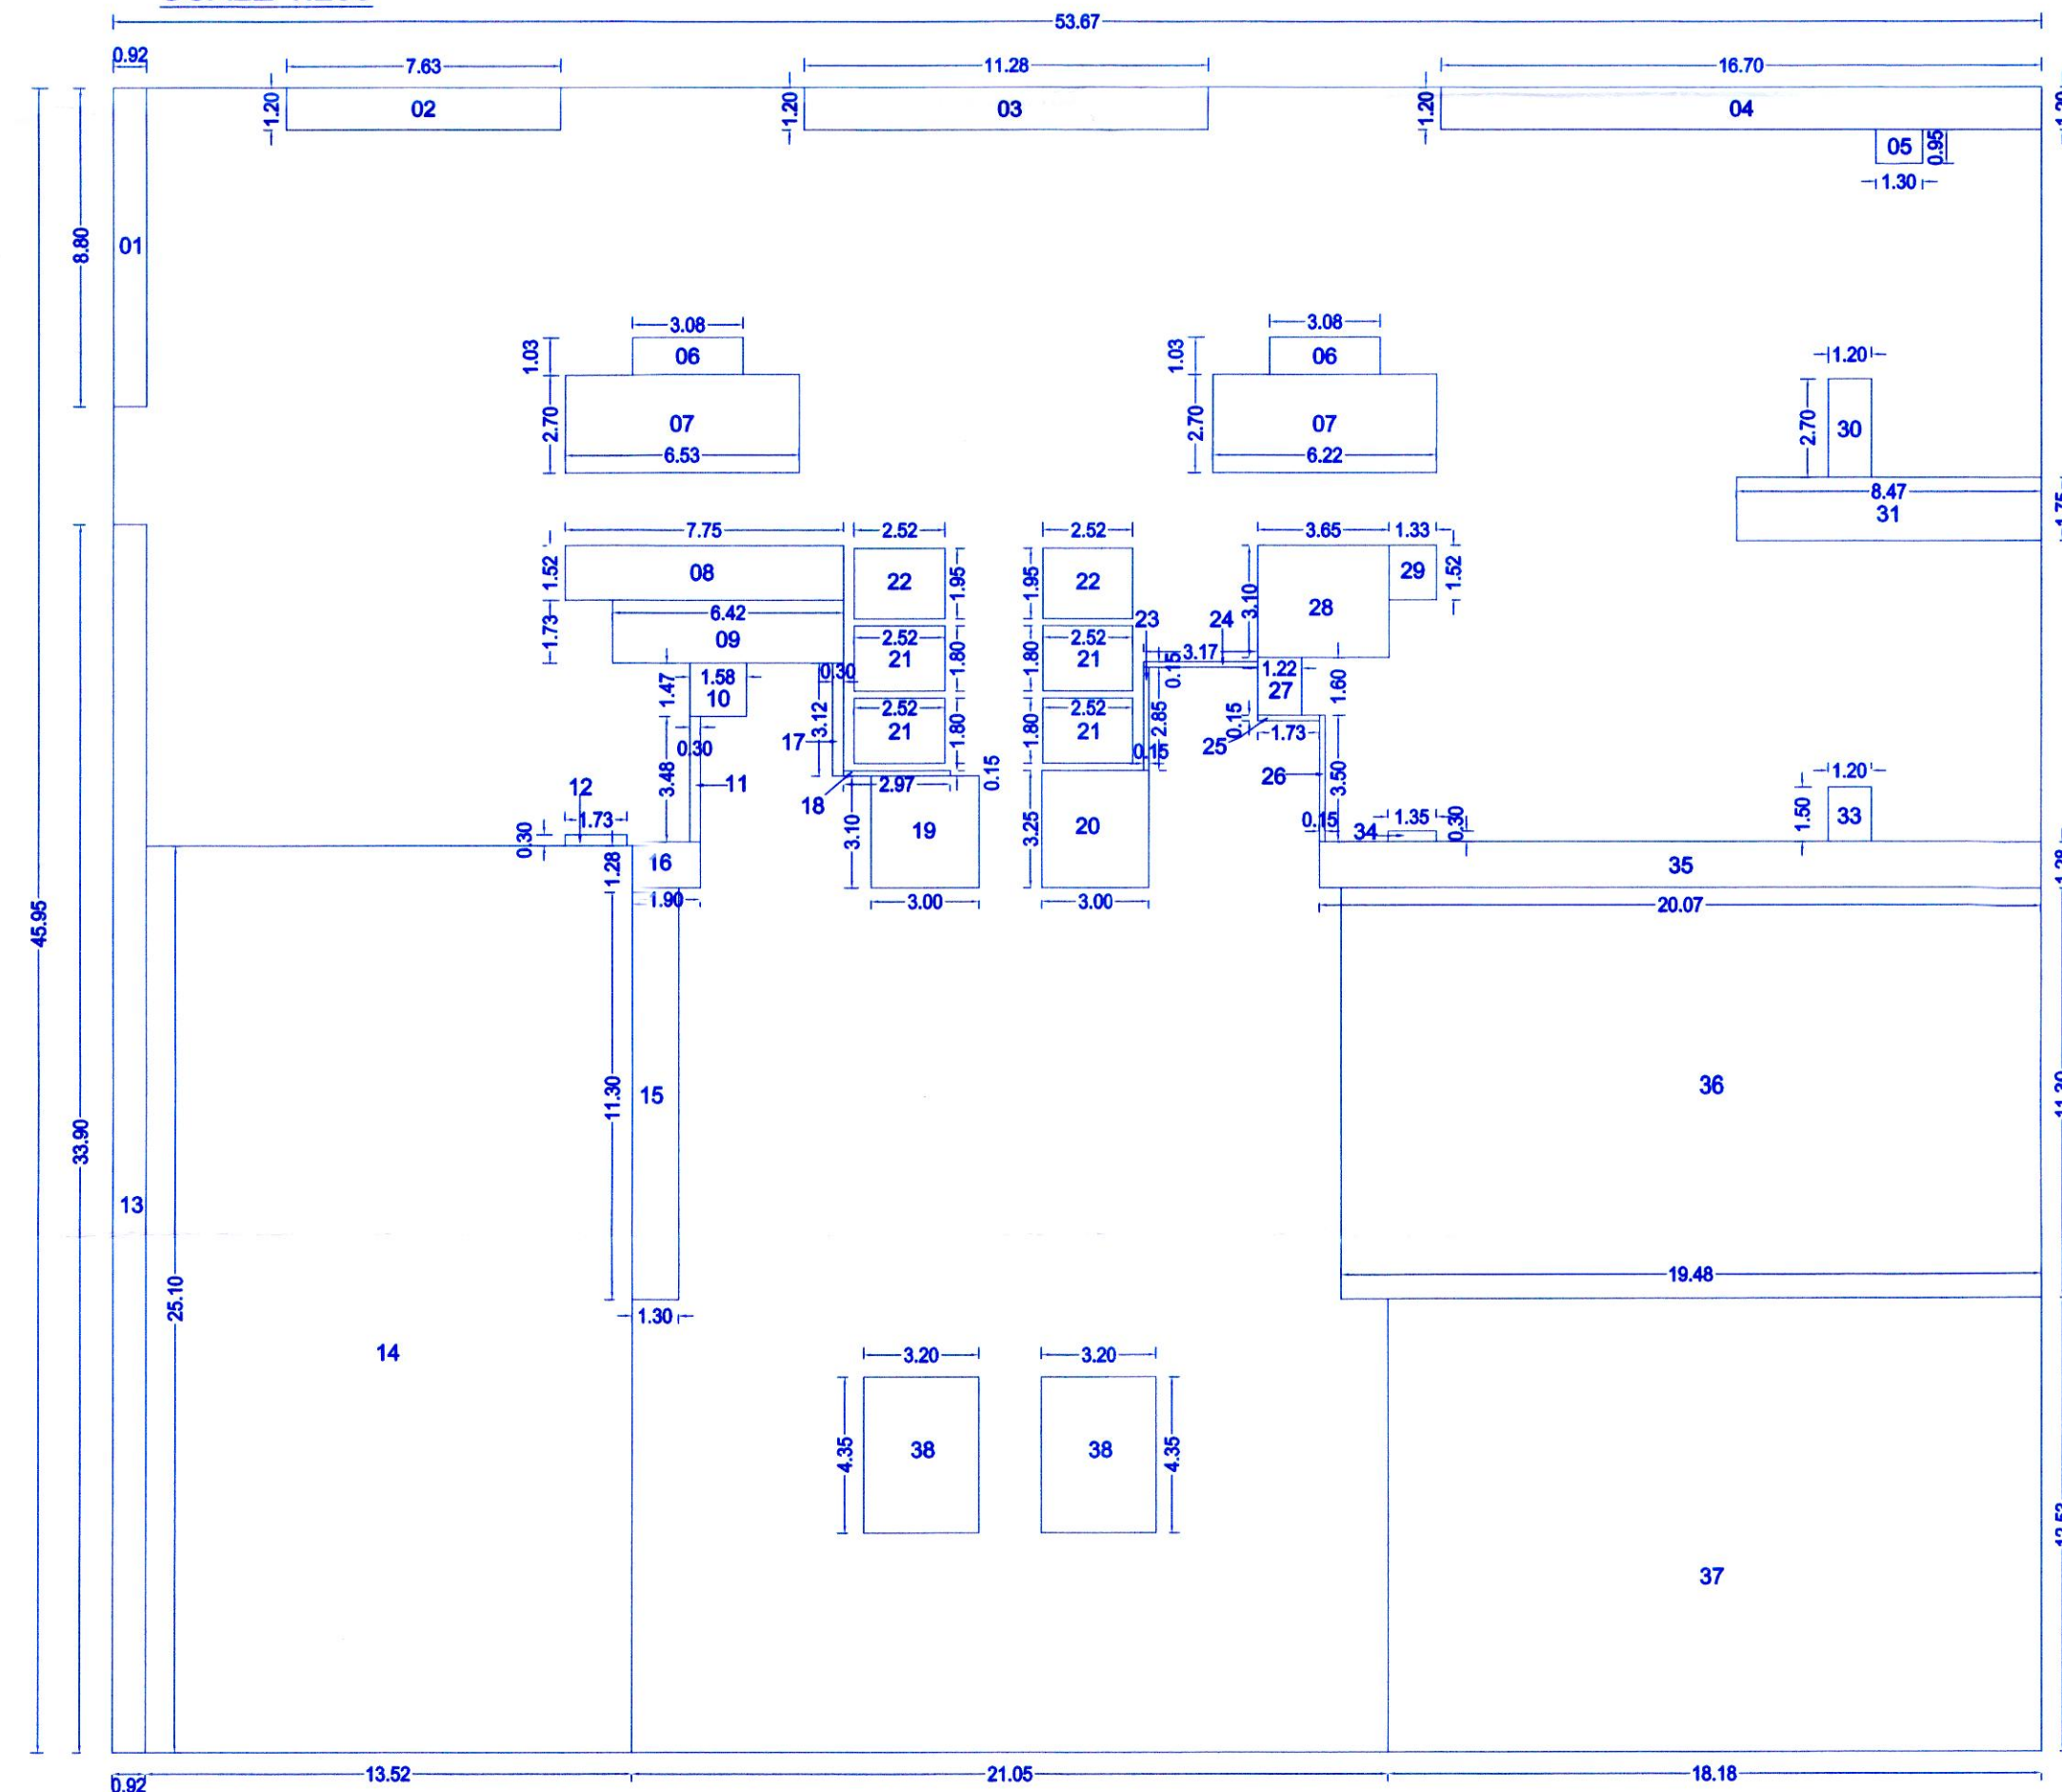

BUILTUP AREA OF TYPICAL 17TH & 19TH FLOOR PLAN						
SR.NO	L	X	B	X	NOS.	AREA
	53.68	X	45.95	X	1	2466.596
DEDUCTIONS						
						UNIT
1	0.92	X	8.80	X	1	8.096
2	7.63	X	1.20	X	1	9.156
3	11.28	X	1.20	X	1	13.536
4	16.70	X	1.20	X	1	20.040
5	1.30	X	0.95	X	1	1.235
6	3.08	X	1.03	X	2	6.345
7	6.23	X	2.70	X	2	33.642
8	7.75	X	1.52	X	1	11.780
9	6.42	X	1.73	X	1	11.107
10	1.58	X	1.47	X	1	2.323
11	0.30	X	3.48	X	1	1.044
12	1.73	X	0.30	X	1	0.519
13	0.92	X	33.90	X	1	31.188
14	13.53	X	25.10	X	1	339.603
15	1.30	X	11.30	X	1	14.690
16	1.90	X	1.28	X	1	2.432
17	0.30	X	3.12	X	1	0.936
18	0.15	X	2.97	X	1	0.446
19	3.00	X	3.10	X	1	9.300
20	3.00	X	3.25	X	1	9.750
21	2.52	X	1.80	X	4	18.144
22	2.52	X	1.95	X	2	9.828
23	0.15	X	2.85	X	1	0.428
24	3.17	X	0.15	X	1	0.476
25	1.73	X	0.15	X	1	0.260
26	0.15	X	3.50	X	1	0.525
27	1.22	X	1.60	X	1	1.952
28	3.65	X	3.10	X	1	11.315
29	1.33	X	1.52	X	1	2.022
30	1.20	X	2.70	X	1	3.240
31	8.47	X	1.75	X	1	14.823
33	1.20	X	1.50	X	1	1.800
34	1.35	X	0.30	X	1	0.405
35	20.07	X	1.28	X	1	25.690
36	19.48	X	11.30	X	1	220.124
37	18.18	X	12.53	X	1	227.795
38	3.20	X	4.35	X	2	27.840
TOTAL DEDUCTION						1093.831
TOTAL BUILT UP AREA						1372.765

OWNER'S NAME:
 M/S SWASTIK DIAMOND DEVELOPERS THROUGH PARTNER
 MR. JAGDISHBHAI PATEL AND OTHERS

OWNER'S SIGN:

PROJECT:
 SURVEY NO : 534/1 (P), 535/2 (P) HISSA NO :
 PLOT NO : CTS NO :
 DESCRIPTION : VILLAGE-CHARHOLI
 ARCHITECT:
 AR. ANJALI B. ARBAT

ARCHITECT'S SIGN:



JOB NO. DRG. NO. SCALE DRAWN BY CHECKED BY
 1:100 HARSHADA AR. ANJALI
 INWARD NO. PCMC/CHA0080/2023 DATE 12-02-2025
 KEY NO. SHEET NO. 14/25

17TH, 19TH FLOOR PLAN
 SCALE 1:100