


Sanctioned No. B.P/Charholi/52/2025
Subject to conditions mentioned in the
Office Order No.
aven dated 27/03/2025
Pimpri
Date :27/03/2025



O. C. Signed by
City Engineer

For City Engineer
Building Permission Dept.
PCMC, Pimpri, Pune-18

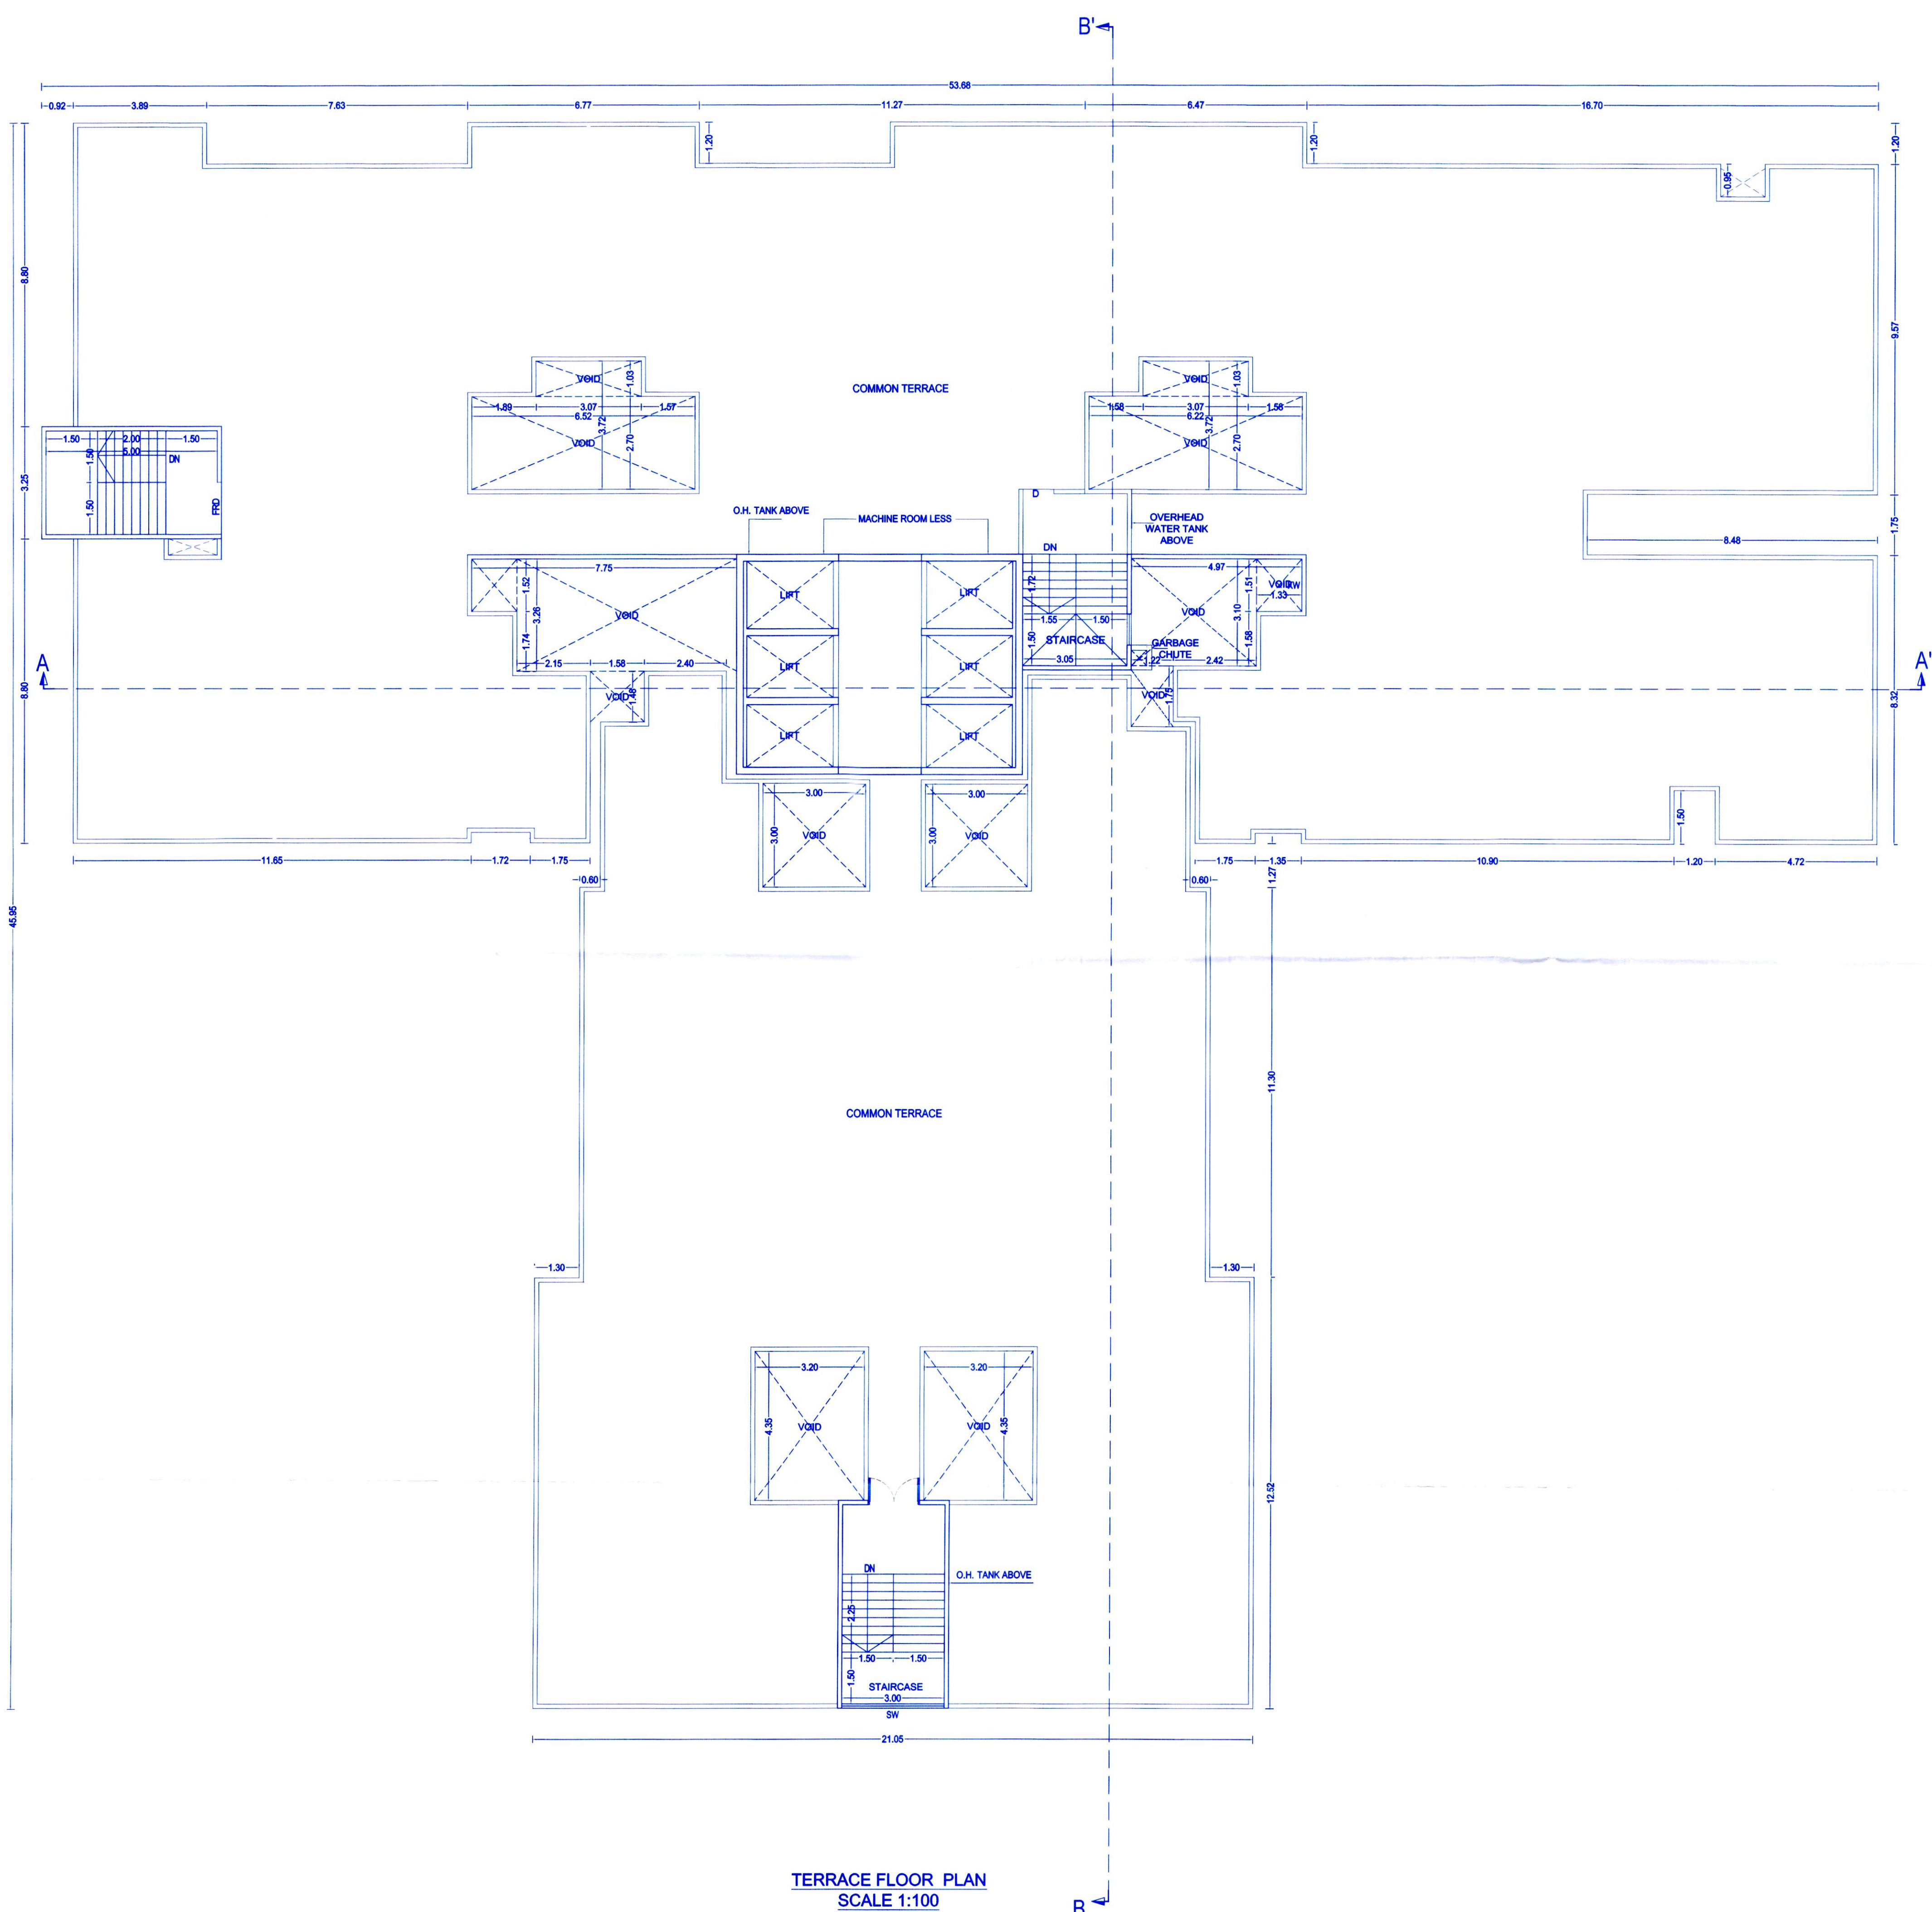

TERRACE FLOOR PLAN
SCALE 1:100

OWNER'S NAME:		OWNER'S SIGN:	
M/S SWASTIK DIAMOND DEVELOPERS THROUGH PARTNER MR. JAGDISHBHAI PATEL AND OTHERS		<i>Jagdish B. Patel</i>	
PROJECT:			
SURVEY NO : 534/1 (P), 535/2(P)		HISSA NO :	
PLOT NO :		CTS NO :	
DESCRIPTION : VILLAGE-CHARHOLI		ARCHITECT'S SIGN:	
ARCHITECT:		<i>Ar. Anjali B. Arbat</i>	
AR.ANJALI B. ARBAT			
JOB NO.		DRG.NO.	SCALE
			1:100
DRAWN BY		CHECKED BY	
HARSHADA		AR. ANJALI	
INWARD NO./PCMC/CHA0080/2023		DATE	
		12-02-2025	
KEY NO.		SHEET NO.	
		18/22	