



AREA DIAGRAM FOR CLUB HOUSE GROUND FLOOR PLAN
SCALE - 1:200

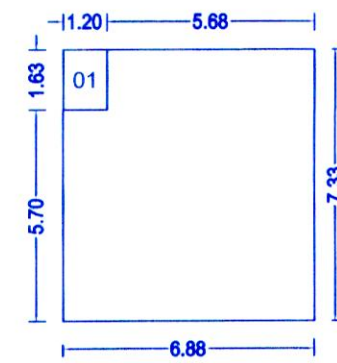


BUILT AREA OF GROUND FLOOR PLAN						
SR.NO	L	X	B	X	NO.S	AREA UNIT
	6.88	X	7.33	X	1	50.43 SQ.MT
DEDUCTIONS						
1	1.2	X	1.63	X	1	1.96 SQ.MT
	TOTAL DEDUCTION					1.96 SQ.MT
	TOTAL BUILT UP AREA					48.47 SQ.MT

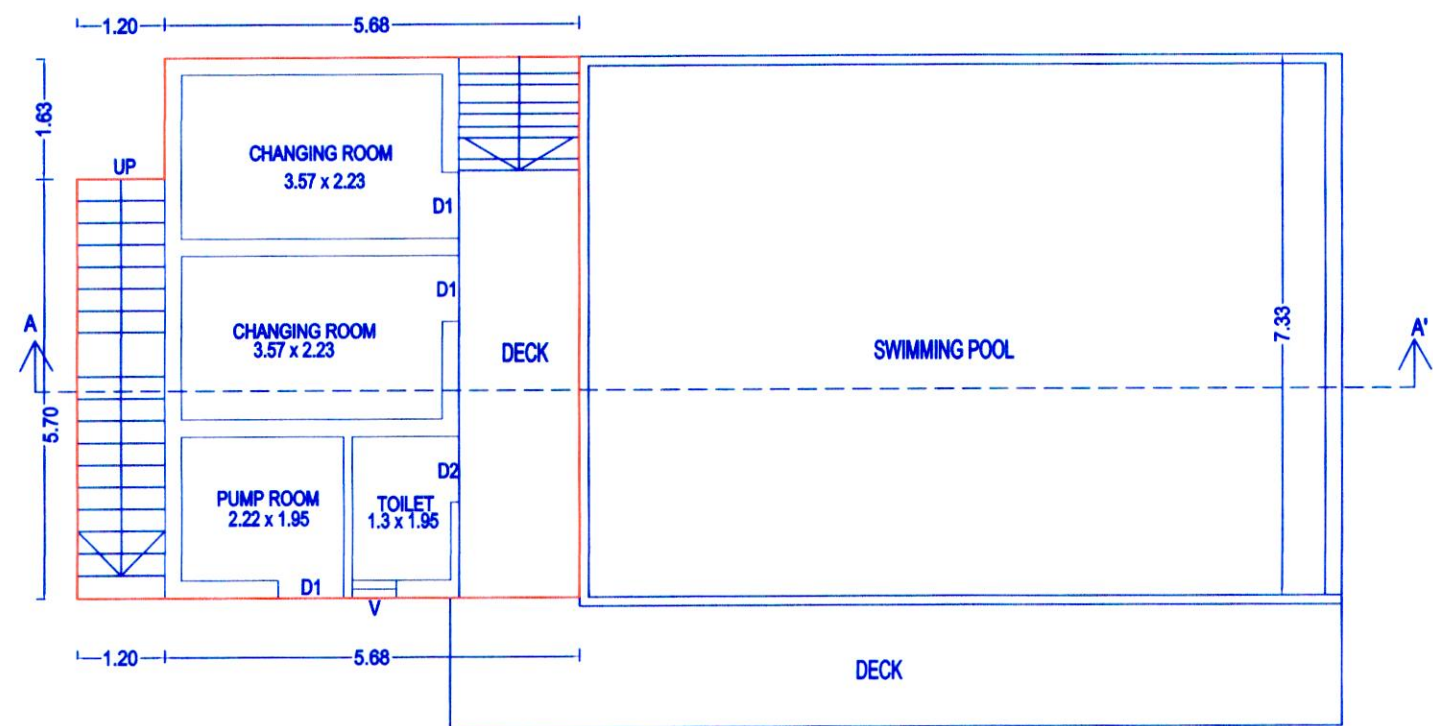


CLUB HOUSE GROUND FLOOR PLAN
SCALE 1:100


AREA DIAGRAM FOR CLUB HOUSE FIRST FLOOR PLAN
SCALE - 1:200

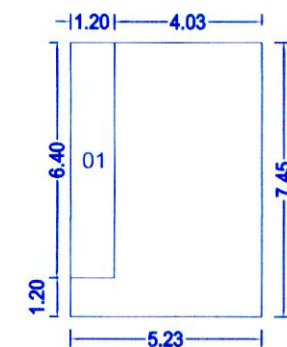


BUILT AREA OF FIRST FLOOR PLAN						
SR.NO	L	X	B	X	NO.S	AREA UNIT
	5.23	X	7.45	X	1	38.98 SQ.MT
DEDUCTIONS						
1	1.20	X	6.40	X	1	7.68 SQ.MT
	TOTAL DEDUCTION					7.68 SQ.MT
	TOTAL BUILT UP AREA					31.30 SQ.MT

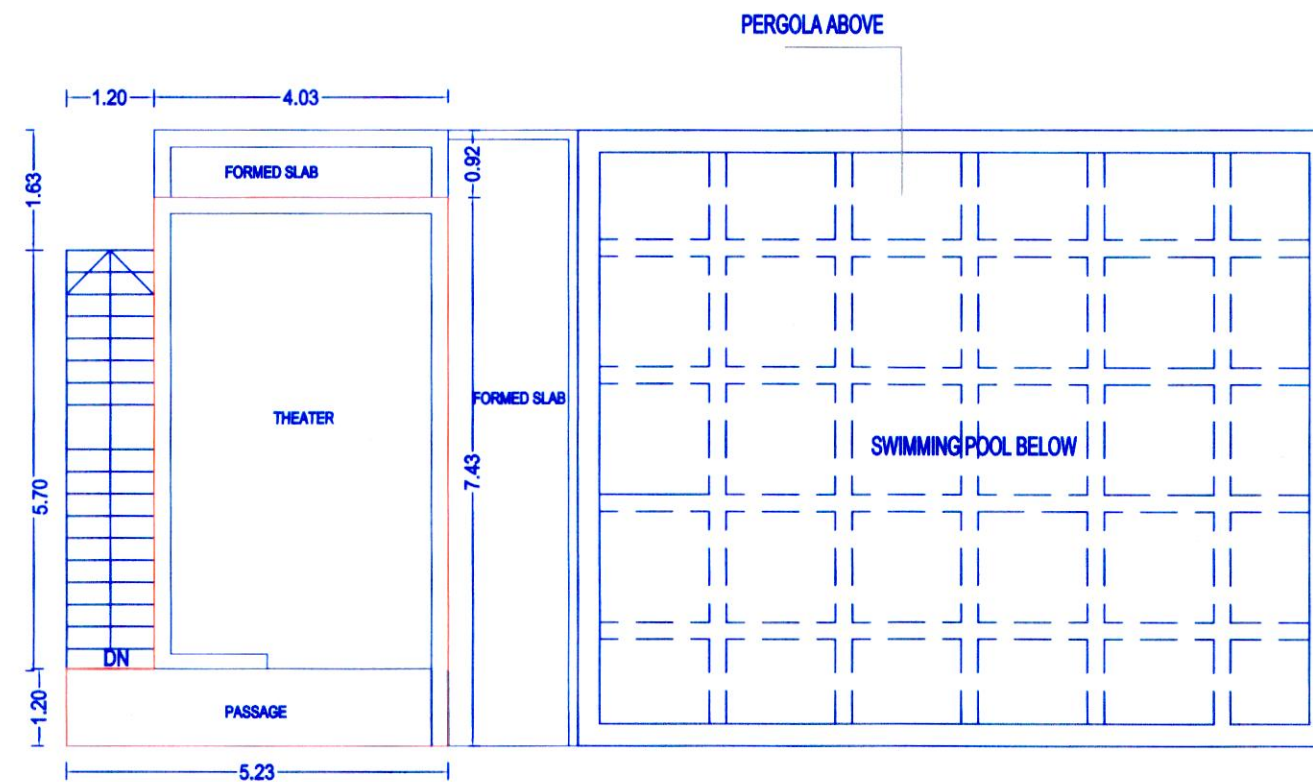

CLUB HOUSE FIRST FLOOR PLAN
SCALE 1:100

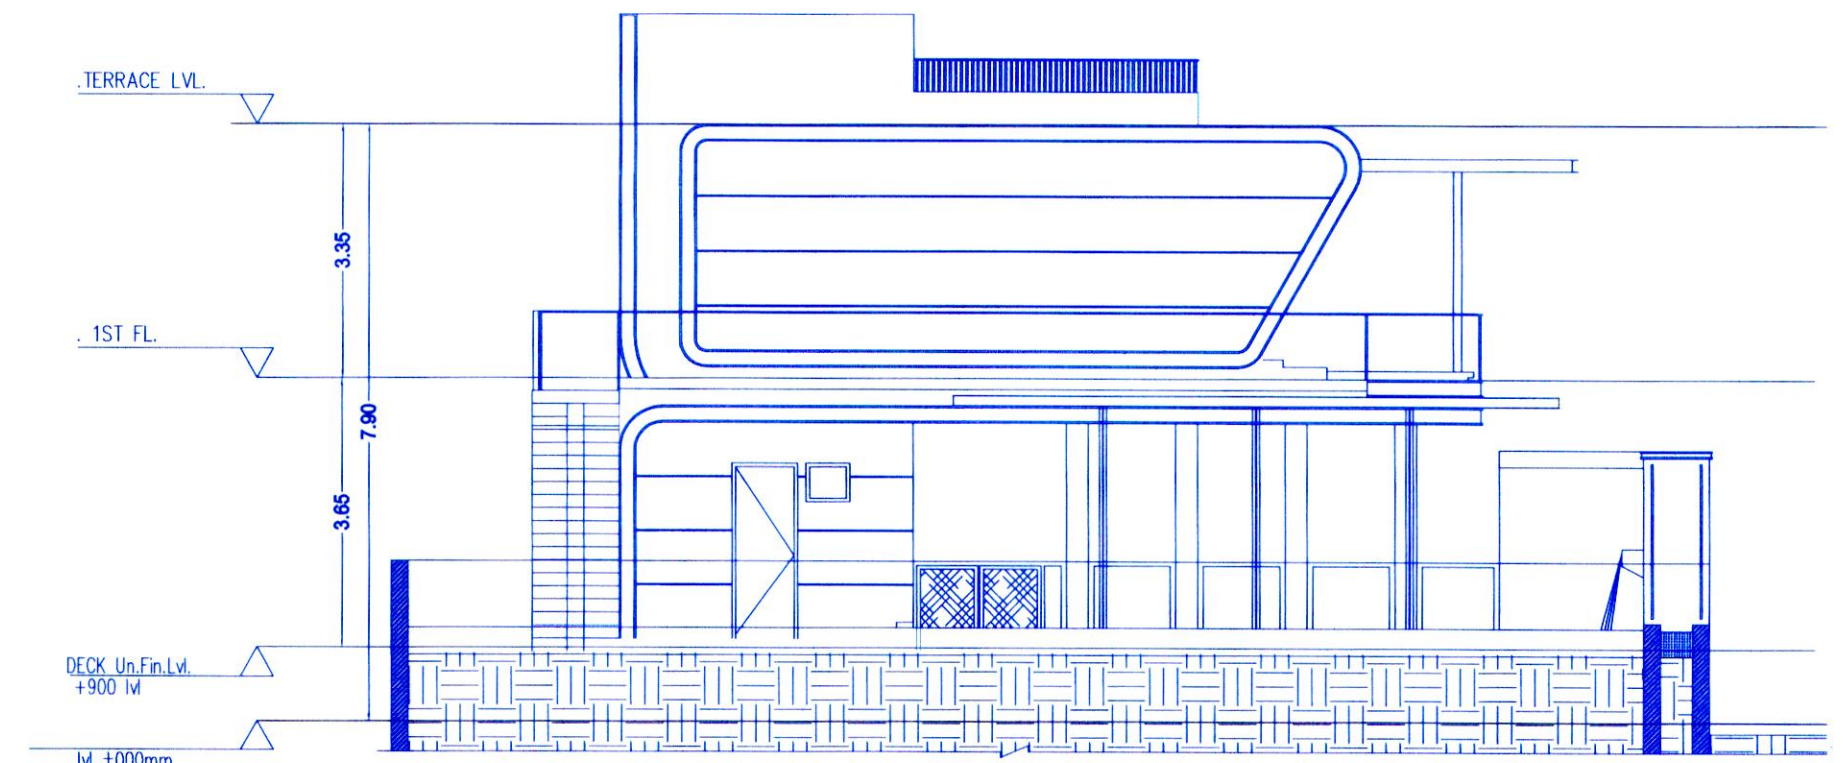

ELEVATION

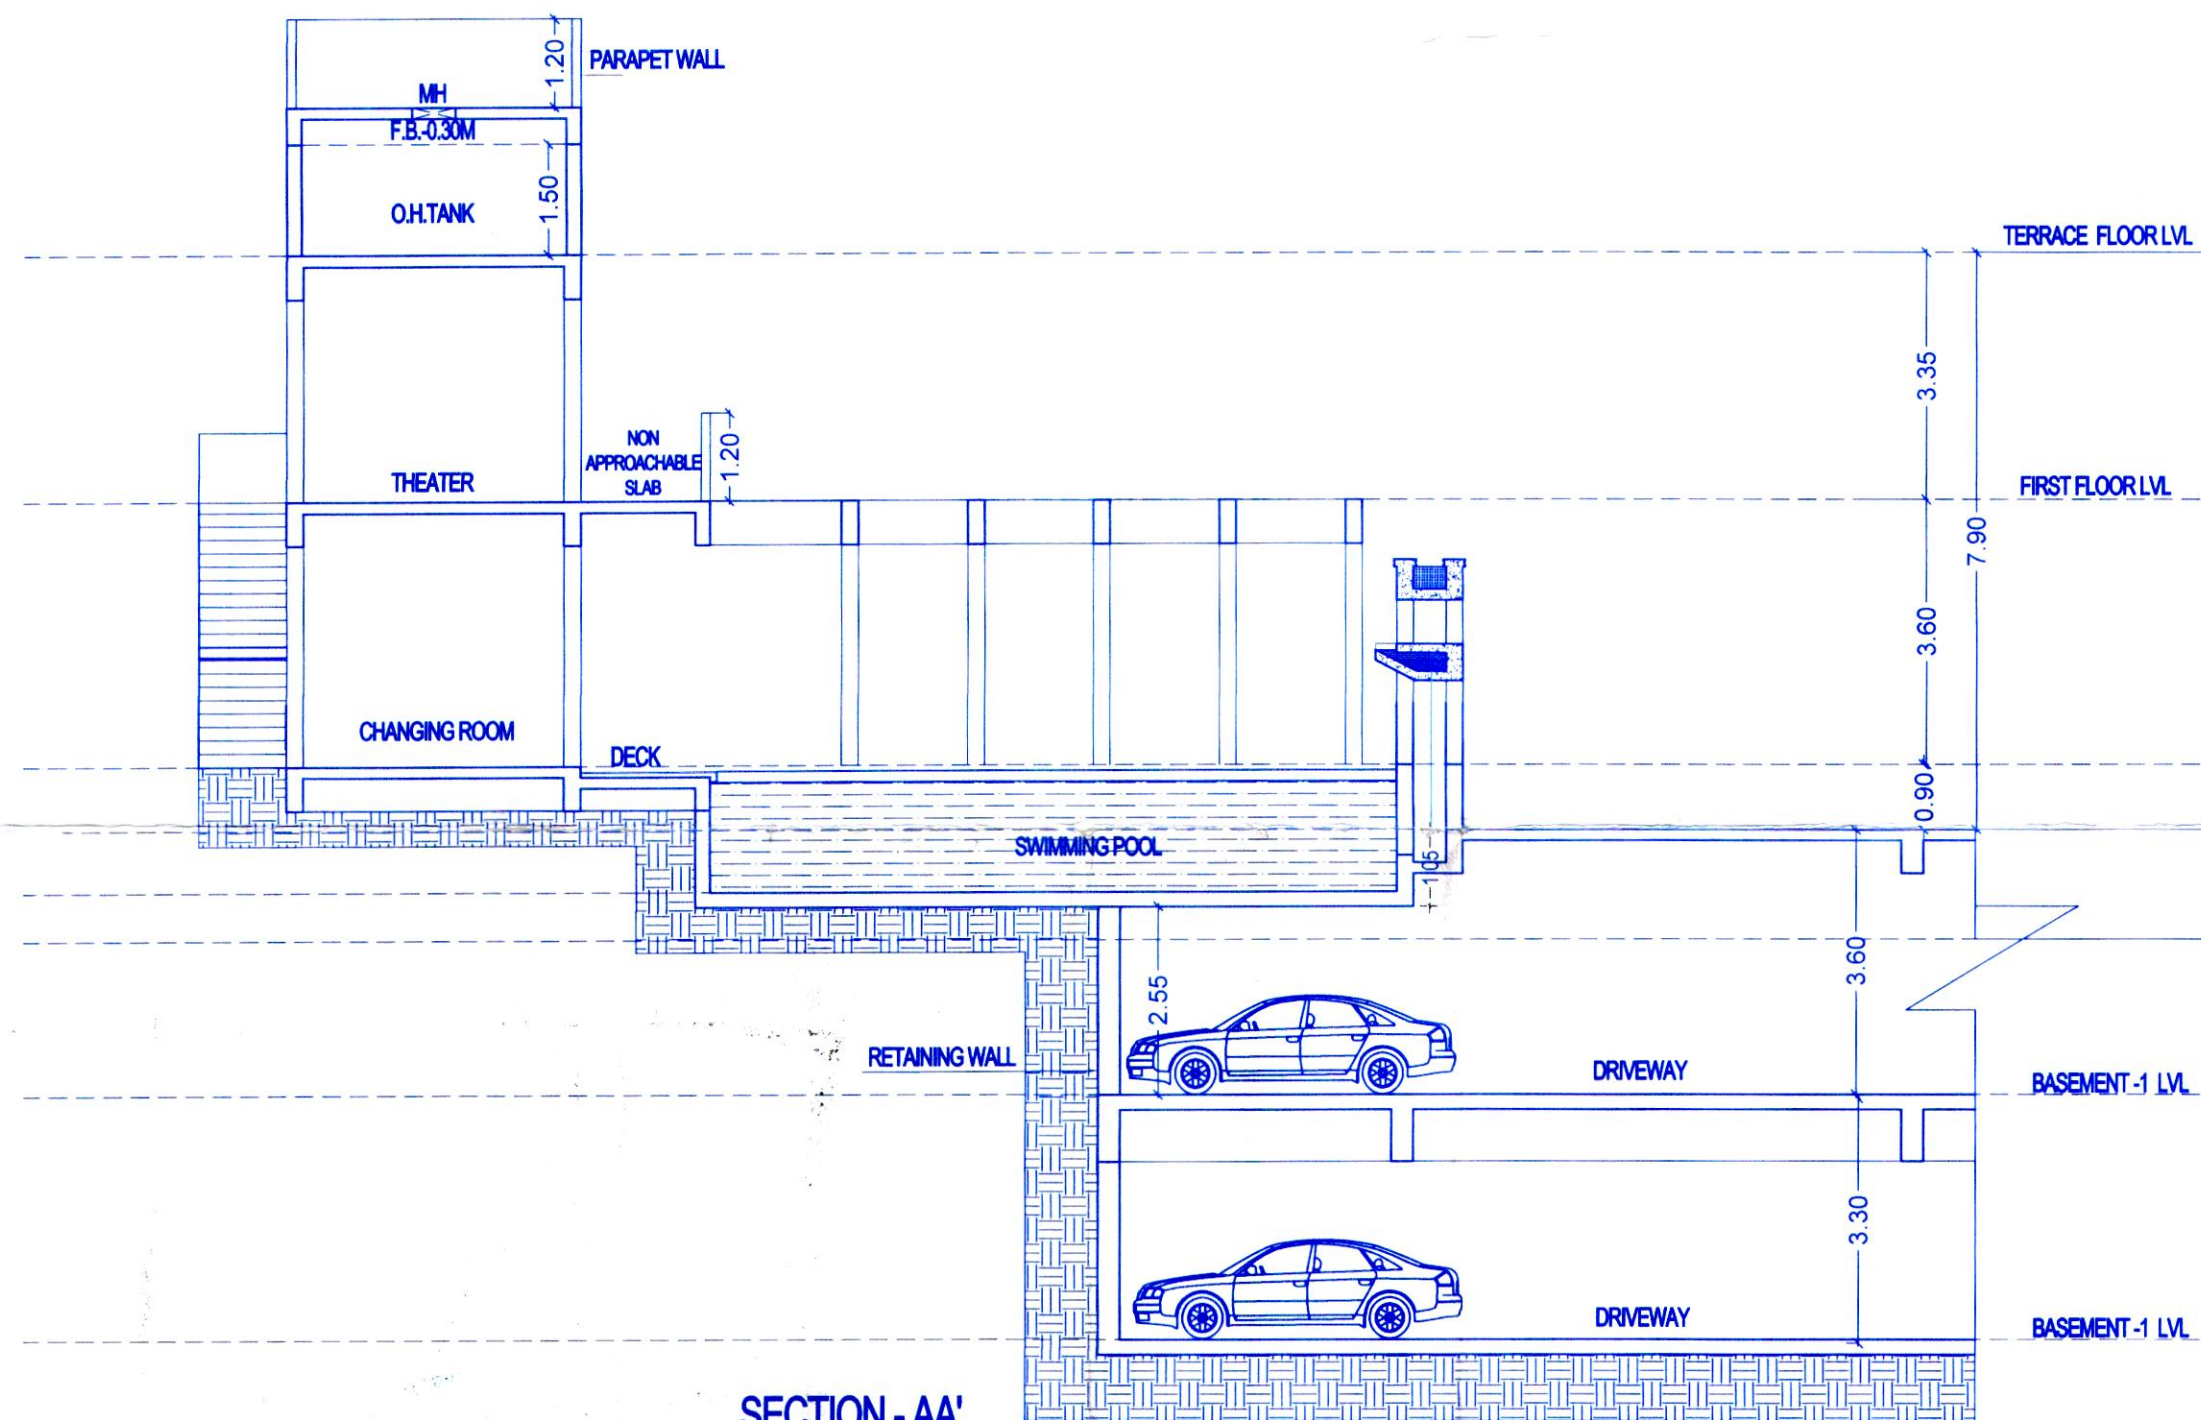

SECTION - AA'

OWNER'S NAME:				OWNER'S SIGN:	
M/S SWASTIK DIAMOND DEVELOPERS THROUGH PARTNER MR. JAGDISHBHAI PATEL & OTHERS					
PROJECT:					
SURVEY NO : 534/1 (P), 535/2(P)		HISSA NO :			
PLOT NO :		CTS NO :			
DESCRIPTION : VILLAGE-CHARHOLI					
ARCHITECT:				ARCHITECT'S SIGN:	
AR.ANJALI B. ARBAT				Arbat	
N	JOB NO.	DRG.NO.	SCALE	DRAWN BY CHECKED BY	
			1:100	HARSHADA	AR. ANJALI
	INWARD NO. PCMC/CHA0080/2023		DATE	12-02-2025	
	KEY NO.		SHEET NO.	21/22	

Sanctioned No. B.P/charholi/52/2025
Subject to conditions mentioned in the
Office Order No.
aven dated 27/03/2025
Pimpri
Date : 27/03/2025



O. C. Signed by
City Engineer

For City Engineer
Building Permission Dept.
PCMC., Pimpri, Pune-411018