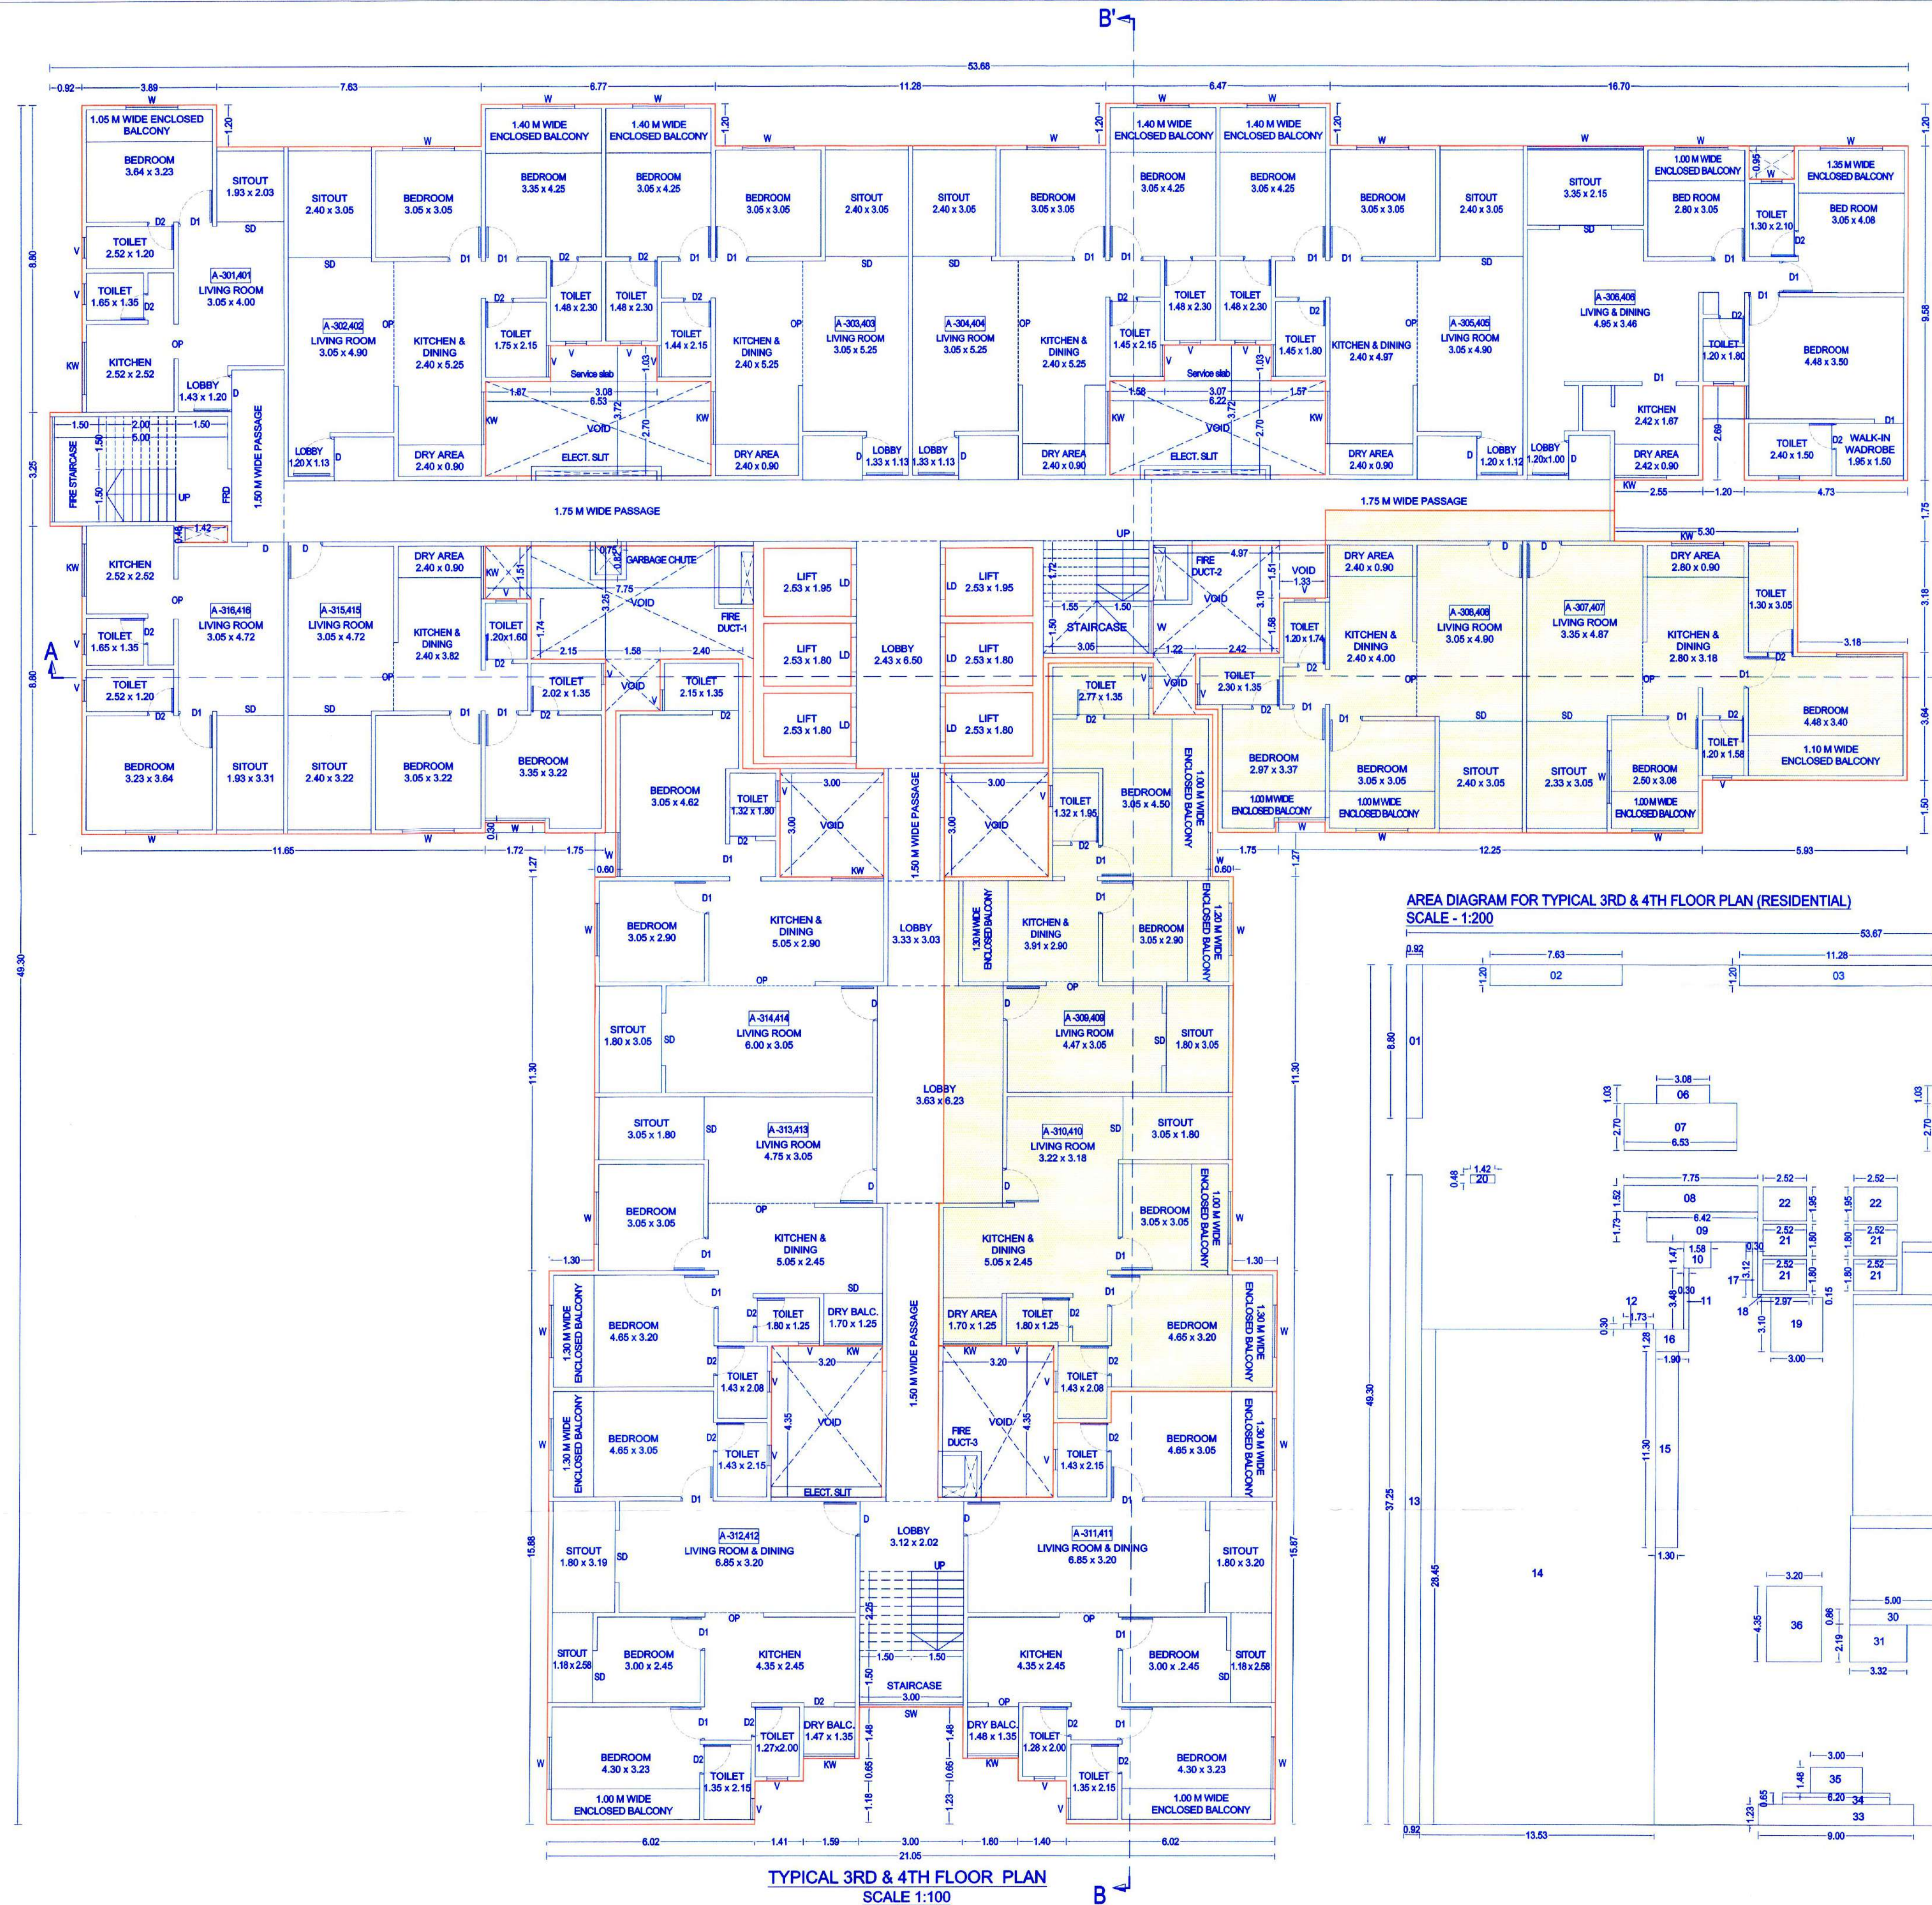
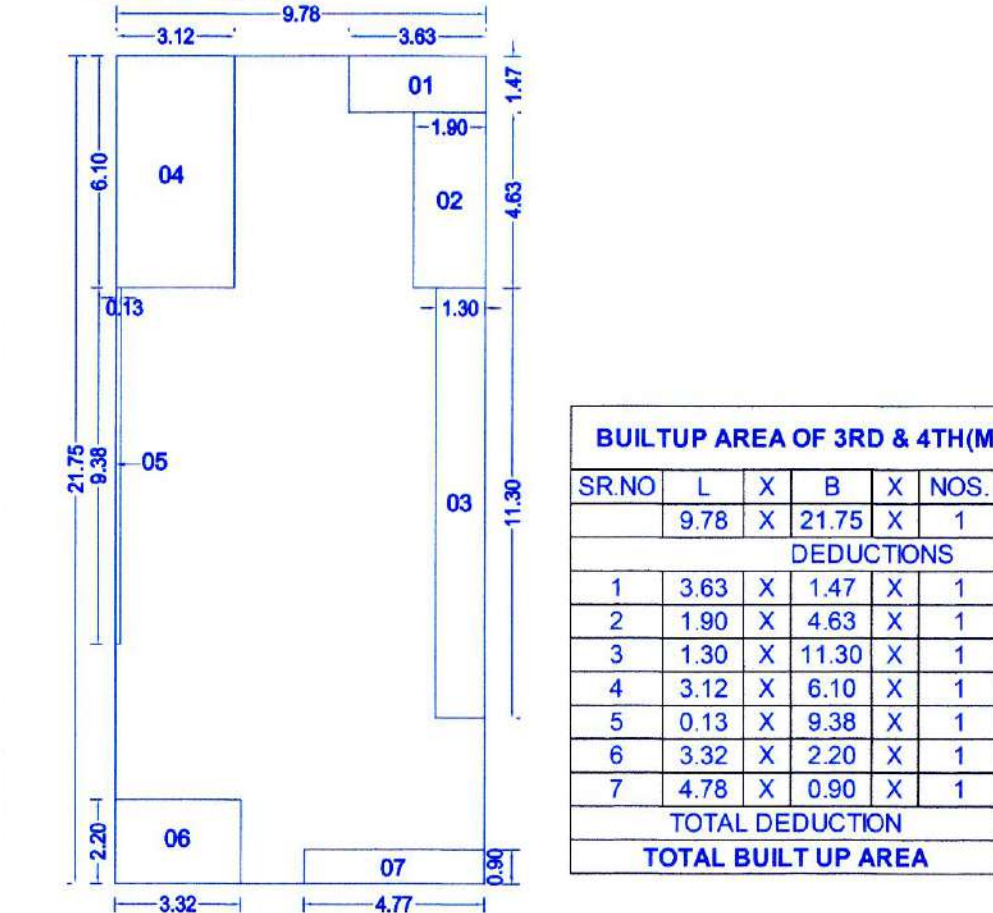
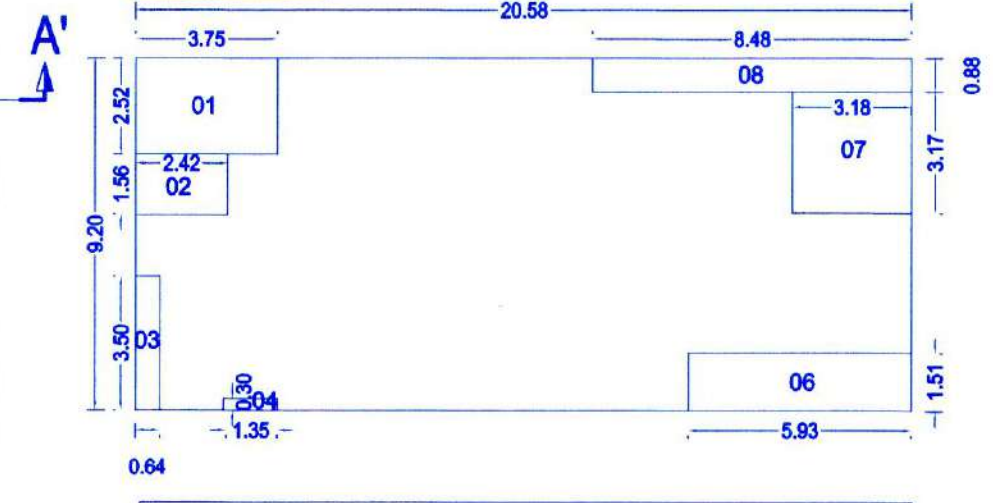
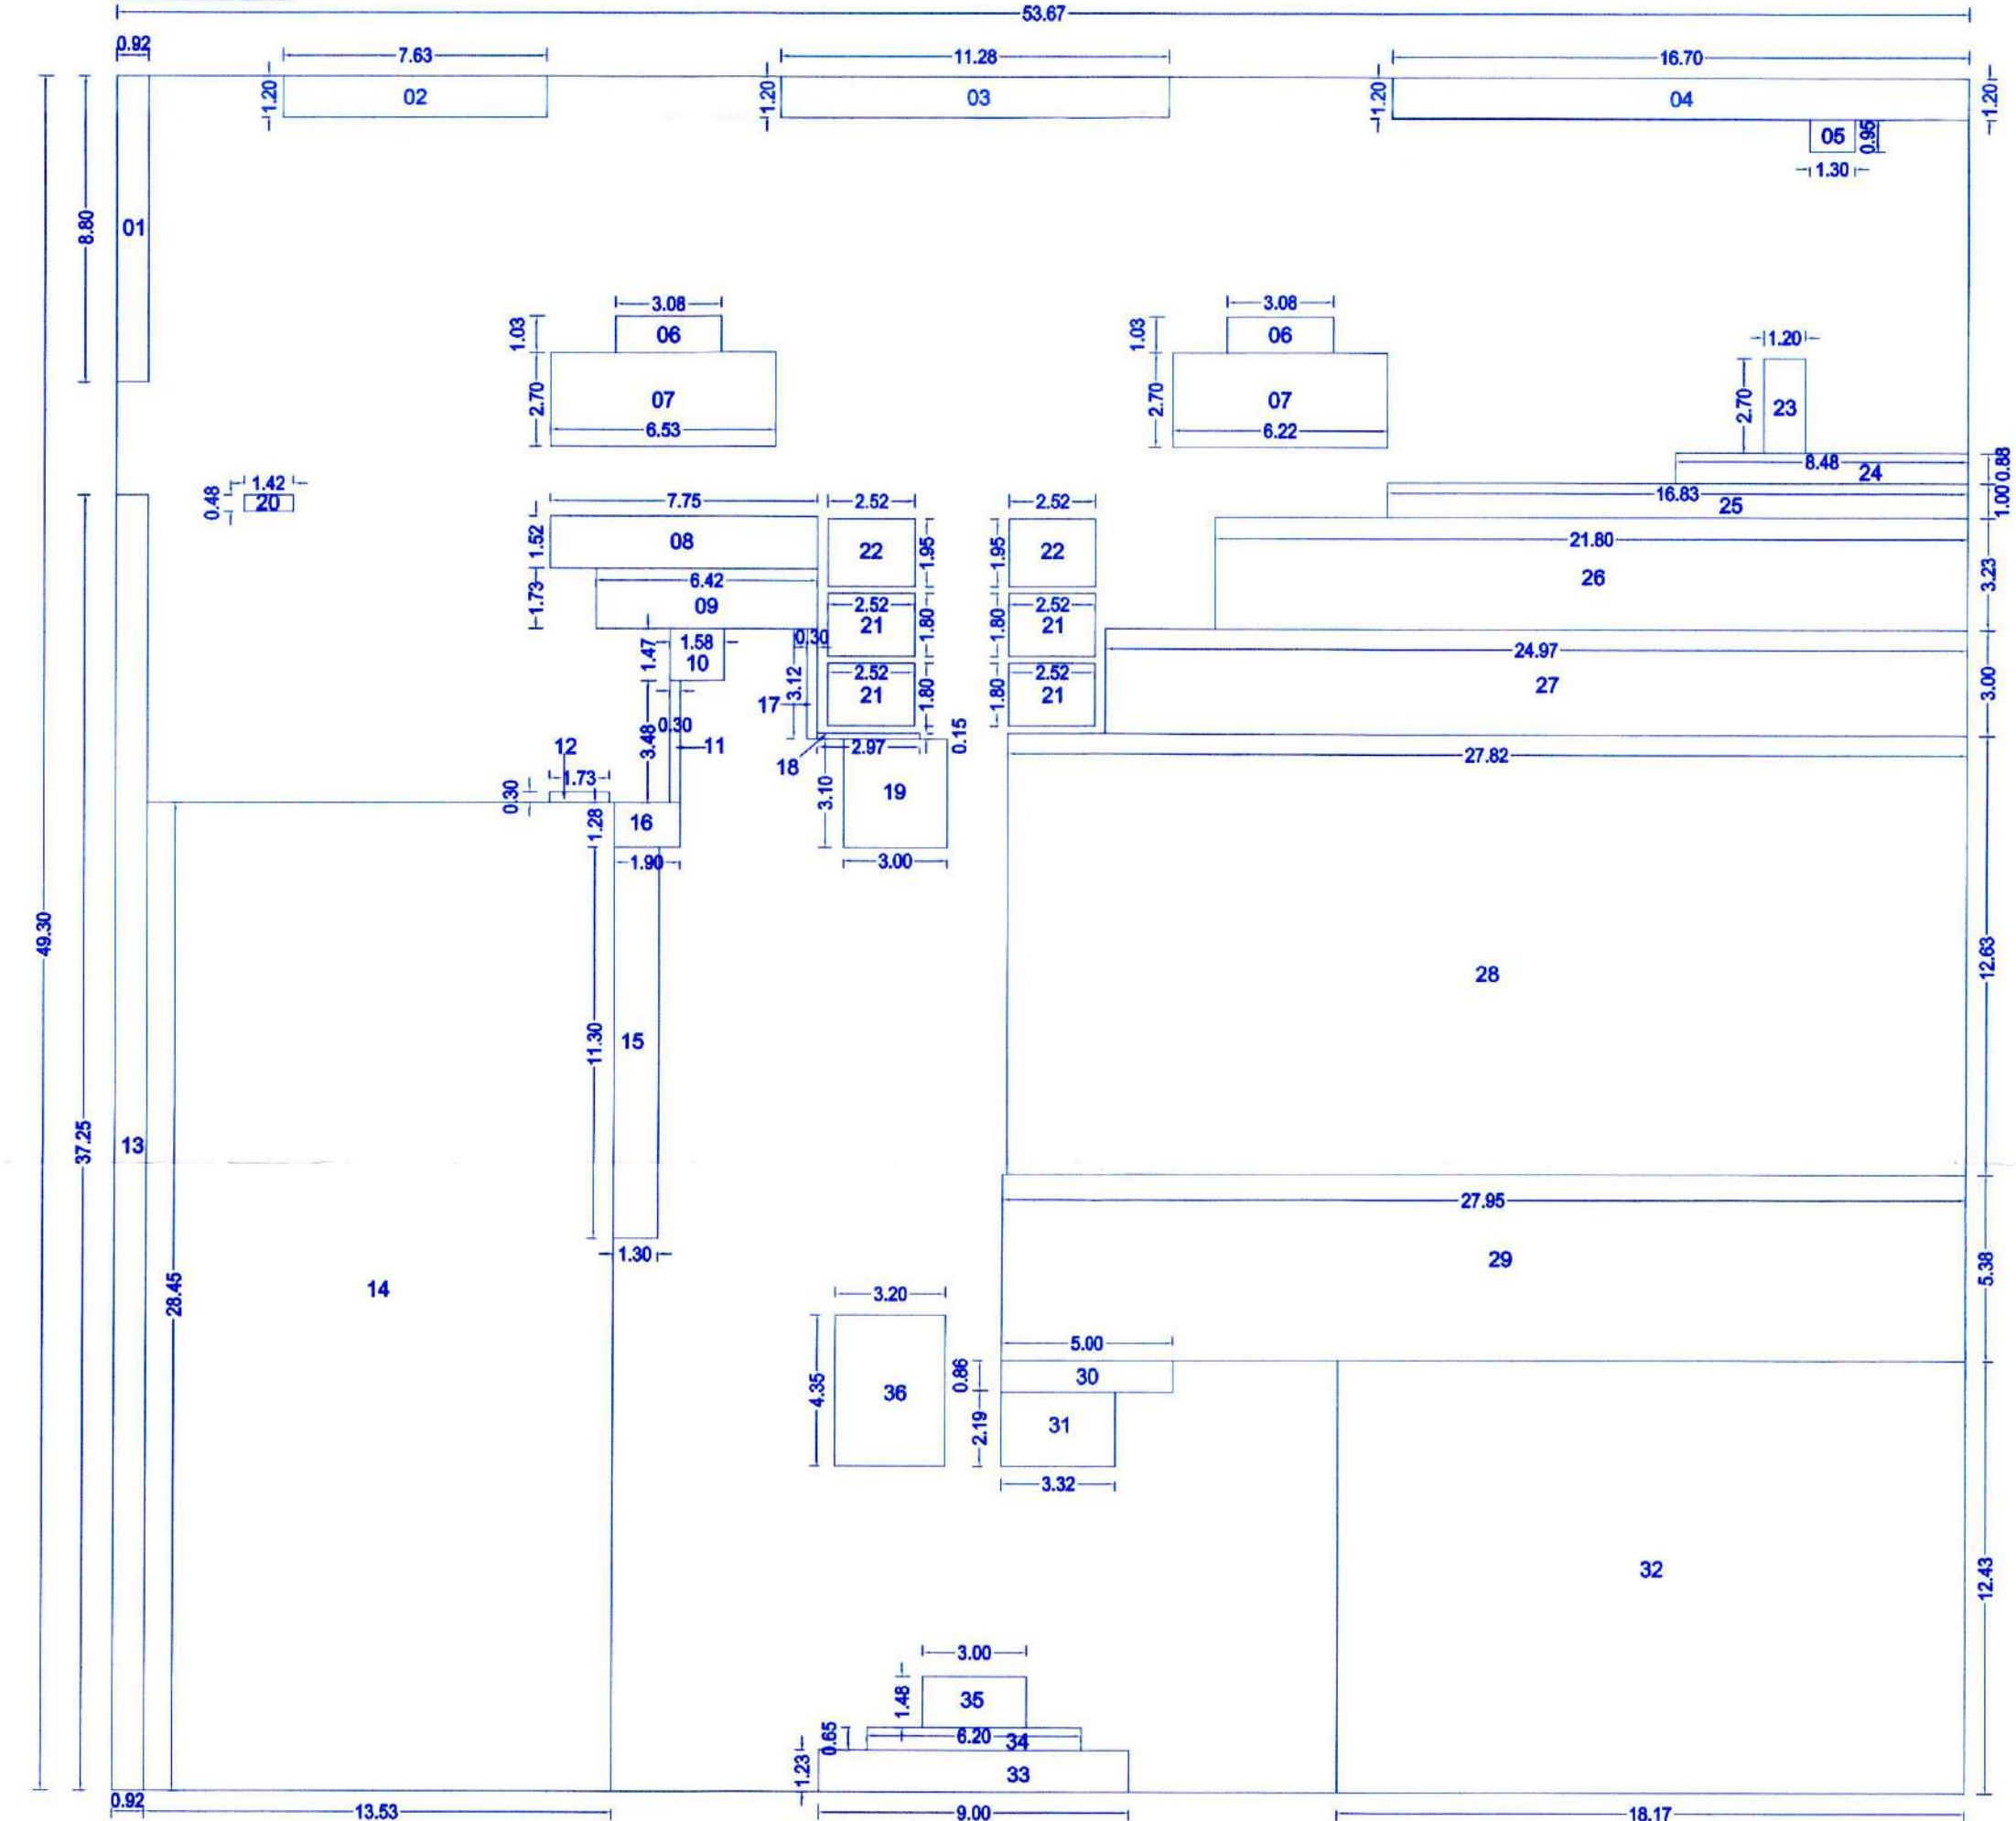


TYPICAL 3RD & 4TH FLOOR PLAN
SCALE 1:100AREA DIAGRAM FOR TYPICAL 3RD & 4TH FLOOR PLAN (MHADA)
SCALE - 1:200

SR.NO	L	X	B	X	NOS.	AREA	UNIT
1	3.63	X	1.47	X	1	5.336	SQ.MT
2	1.90	X	4.63	X	1	8.797	SQ.MT
3	1.30	X	11.30	X	1	14.690	SQ.MT
4	3.12	X	6.10	X	1	19.032	SQ.MT
5	0.13	X	9.38	X	1	1.219	SQ.MT
6	3.32	X	2.20	X	1	7.304	SQ.MT
7	4.78	X	0.90	X	1	4.302	SQ.MT
TOTAL DEDUCTION						60.681	SQ.MT
TOTAL BUILT UP AREA						152.035	SQ.MT

AREA DIAGRAM FOR TYPICAL 3RD & 4TH FLOOR PLAN (MHADA)
SCALE - 1:200

TOTAL MHADA AREA- 152.03 + 146.97 = 299.00

AREA DIAGRAM FOR TYPICAL 3RD & 4TH FLOOR PLAN (RESIDENTIAL)
SCALE - 1:200

SR.NO	L	X	B	X	NOS.	AREA	UNIT
1	53.68	X	49.30	X	1	2646.424	SQ.MT
2	0.92	X	8.80	X	1	8.096	SQ.MT
3	7.63	X	1.20	X	1	9.156	SQ.MT
4	11.28	X	1.20	X	1	13.536	SQ.MT
5	16.70	X	1.20	X	1	20.040	SQ.MT
6	1.30	X	0.95	X	1	1.235	SQ.MT
7	3.08	X	1.03	X	2	6.345	SQ.MT
8	6.23	X	2.70	X	2	33.642	SQ.MT
9	7.75	X	1.52	X	1	11.780	SQ.MT
10	6.42	X	1.73	X	1	11.107	SQ.MT
11	1.58	X	1.47	X	1	2.323	SQ.MT
12	0.30	X	3.48	X	1	1.044	SQ.MT
13	1.73	X	0.30	X	1	0.519	SQ.MT
14	0.92	X	37.25	X	1	34.270	SQ.MT
15	13.53	X	28.45	X	1	384.929	SQ.MT
16	1.30	X	11.30	X	1	14.690	SQ.MT
17	1.90	X	1.28	X	1	2.432	SQ.MT
18	0.30	X	3.12	X	1	0.936	SQ.MT
19	0.15	X	2.97	X	1	0.446	SQ.MT
20	3.00	X	3.10	X	1	9.300	SQ.MT
21	1.43	X	0.48	X	1	0.686	SQ.MT
22	2.52	X	1.80	X	4	18.144	SQ.MT
23	2.52	X	1.95	X	2	9.828	SQ.MT
24	1.20	X	2.70	X	1	3.240	SQ.MT
25	8.48	X	0.88	X	1	7.462	SQ.MT
26	16.83	X	1.00	X	1	16.830	SQ.MT
27	21.80	X	3.23	X	1	70.414	SQ.MT
28	24.97	X	3.00	X	1	74.910	SQ.MT
29	27.82	X	12.63	X	1	351.367	SQ.MT
30	27.95	X	5.38	X	1	150.371	SQ.MT
31	5.00	X	0.86	X	1	4.300	SQ.MT
32	3.32	X	2.19	X	1	7.271	SQ.MT
33	18.17	X	12.43	X	1	225.853	SQ.MT
34	9.00	X	1.23	X	1	11.070	SQ.MT
35	6.20	X	0.65	X	1	4.030	SQ.MT
36	3.00	X	1.48	X	1	4.440	SQ.MT
37	3.20	X	4.35	X	1	13.920	SQ.MT
TOTAL DEDUCTION						1539.960	SQ.MT
TOTAL BUILT UP AREA						1106.464	SQ.MT

OWNER'S NAME: M/S SWASTIK DIAMOND DEVELOPERS THROUGH PARTNER MR. JAGDISHBHAI PATEL AND OTHERS

OWNER'S SIGN: *Jagdish B. Patel*

PROJECT: SURVEY NO : 534/1 (P), 535/2 (P) HISSA NO : PLOT NO : DESCRIPTION : VILLAGE-CHARHOLI CTS NO : ARCHITECT: ARANJALI B. ARBAT ARCHITECT'S SIGN: *Aranjali B. Arbat*

INWARD NO: PCMC/CHA/080/2023 DATE: 12-02-2025 KEY NO: SHEET NO. 09/22



JOB NO.	DRG. NO.	SCALE	DRAWN BY	CHECKED BY
		1:100	HARSHADA	AR. ANJALI