


Sanctioned No. B.P / Charholi / 03 / 2025
Subject to conditions mentioned in the
Office Order No.
aven dated 03 / 01 / 2025
Pimpri
Date 03 / 01 / 2025




O. C. Signed by
City Engineer

for City Engineer
Building Permission Dept.
PCMC, Pimpri, Pune-18.
2/10/25

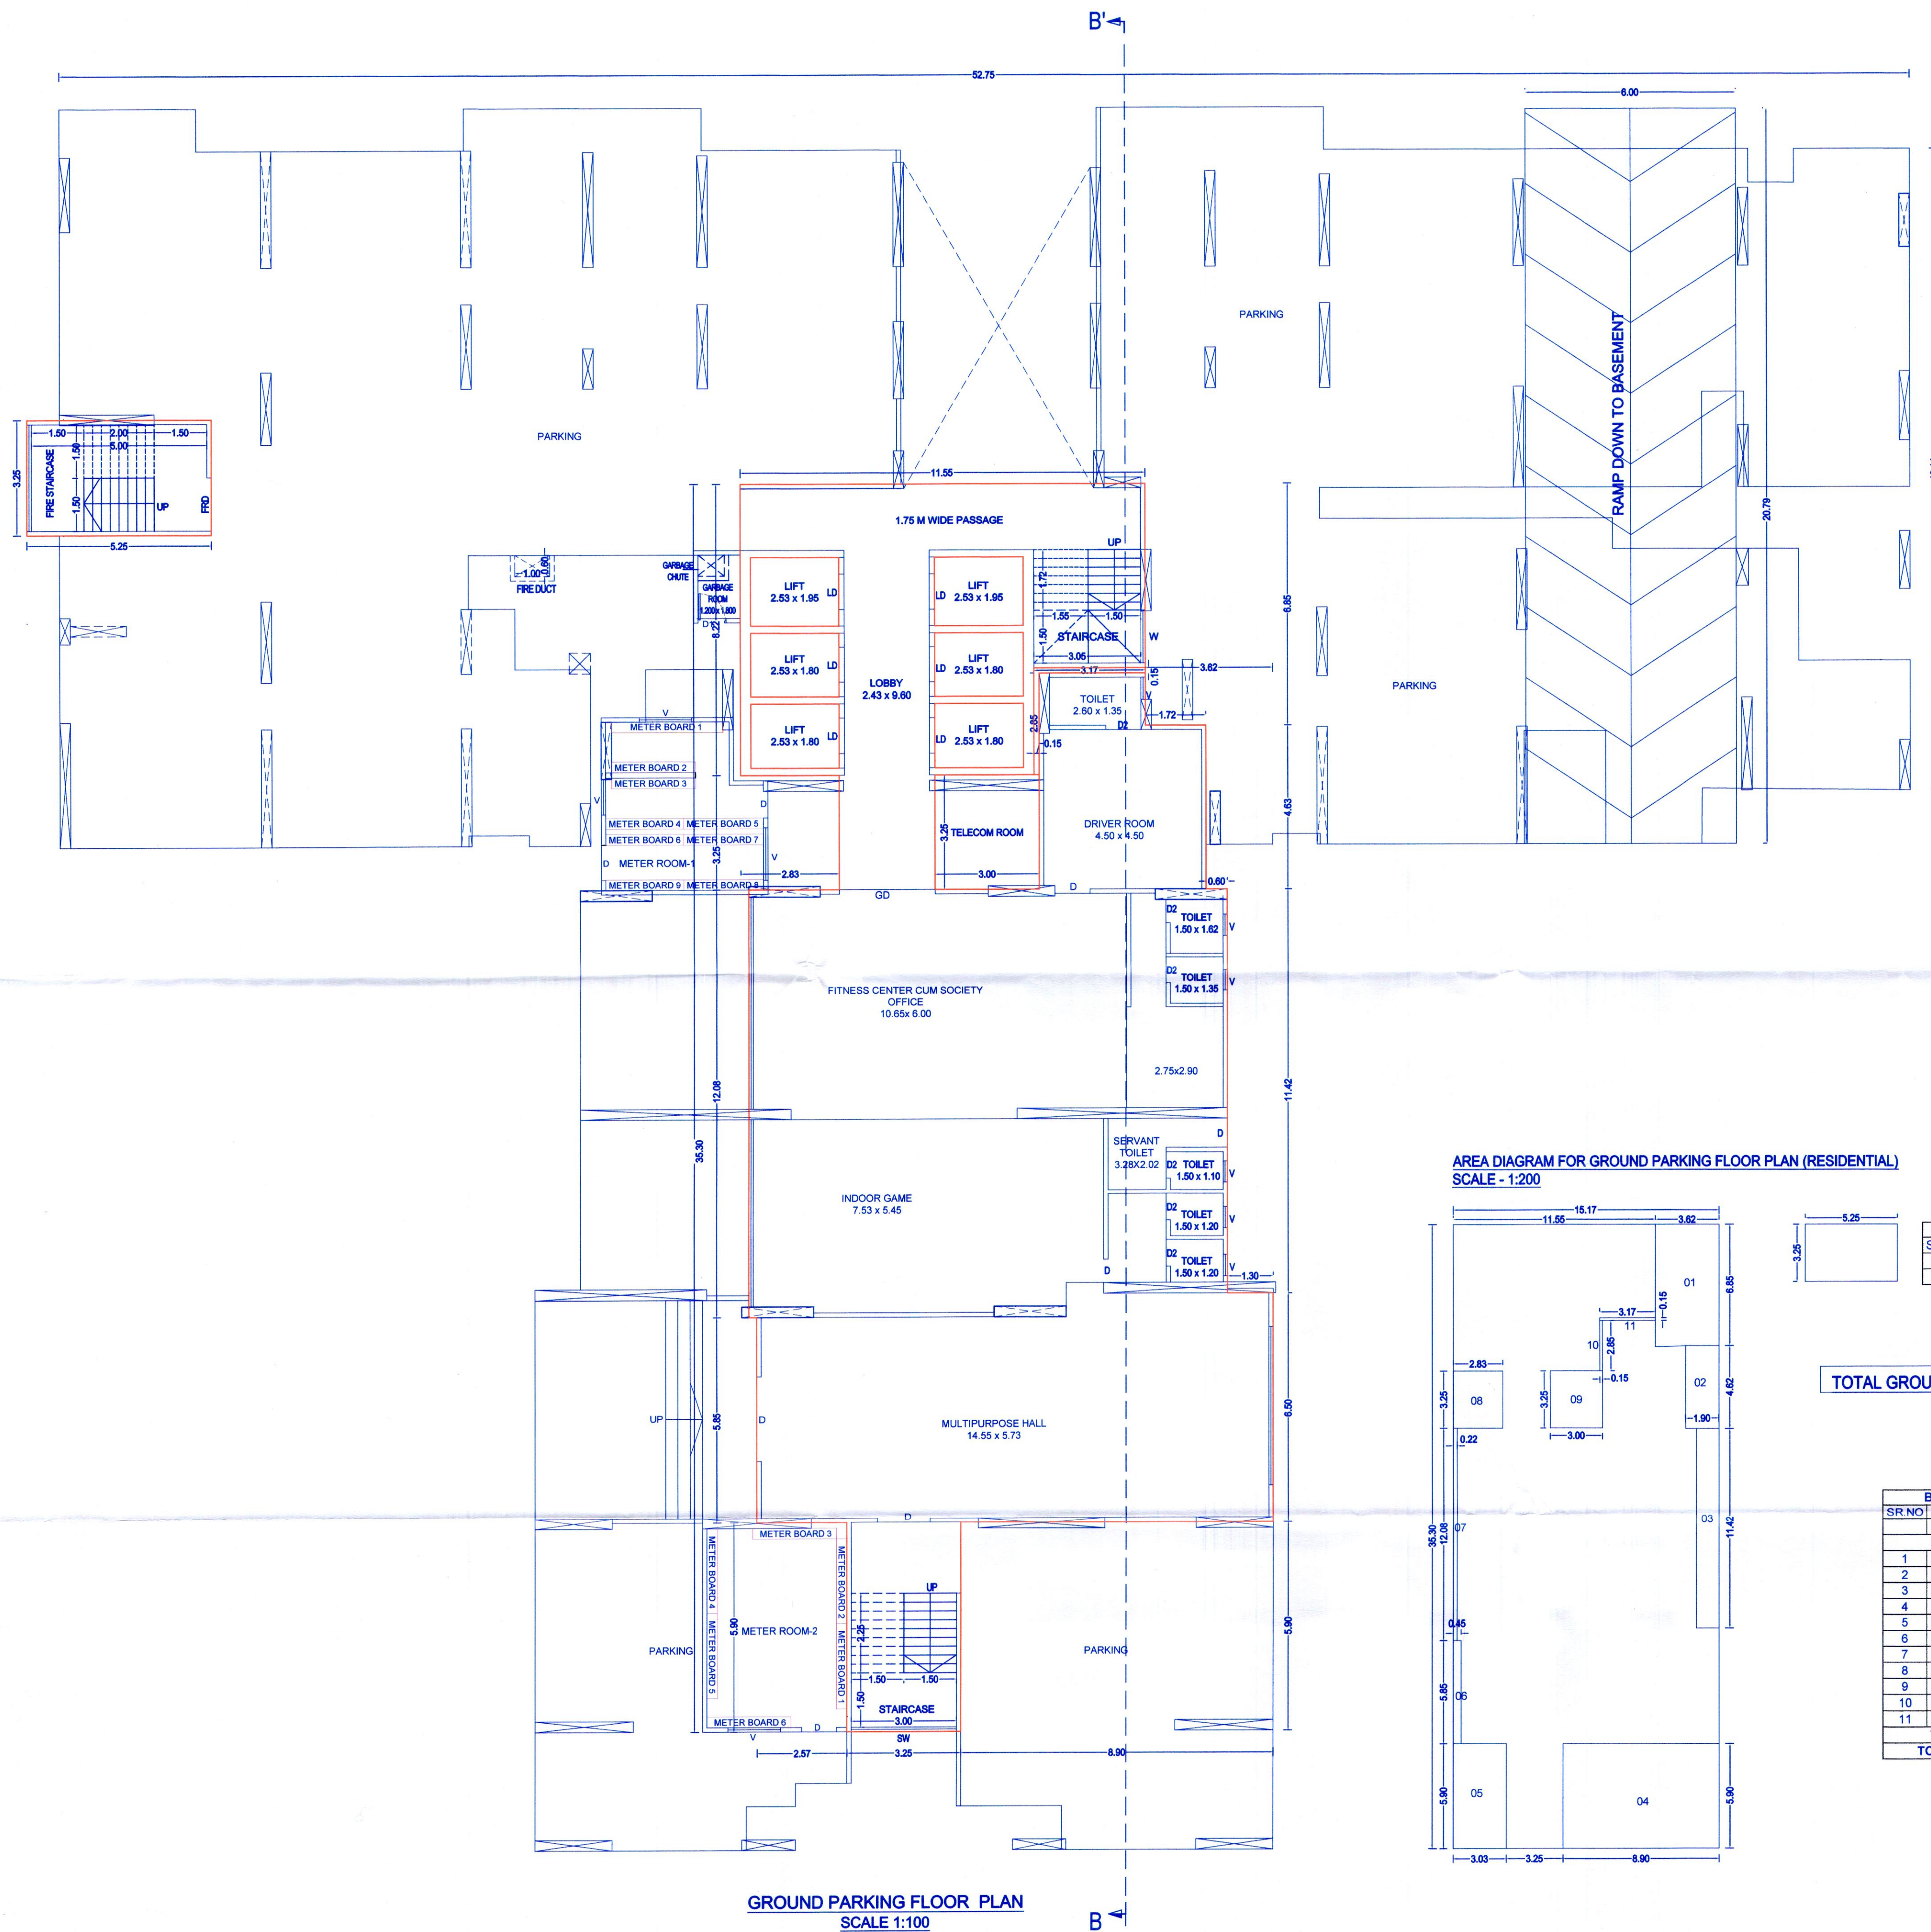

GROUND PARKING FLOOR PLAN
SCALE 1:100

AREA DIAGRAM FOR GROUND PARKING FLOOR PLAN (RESIDENTIAL)
SCALE - 1:200

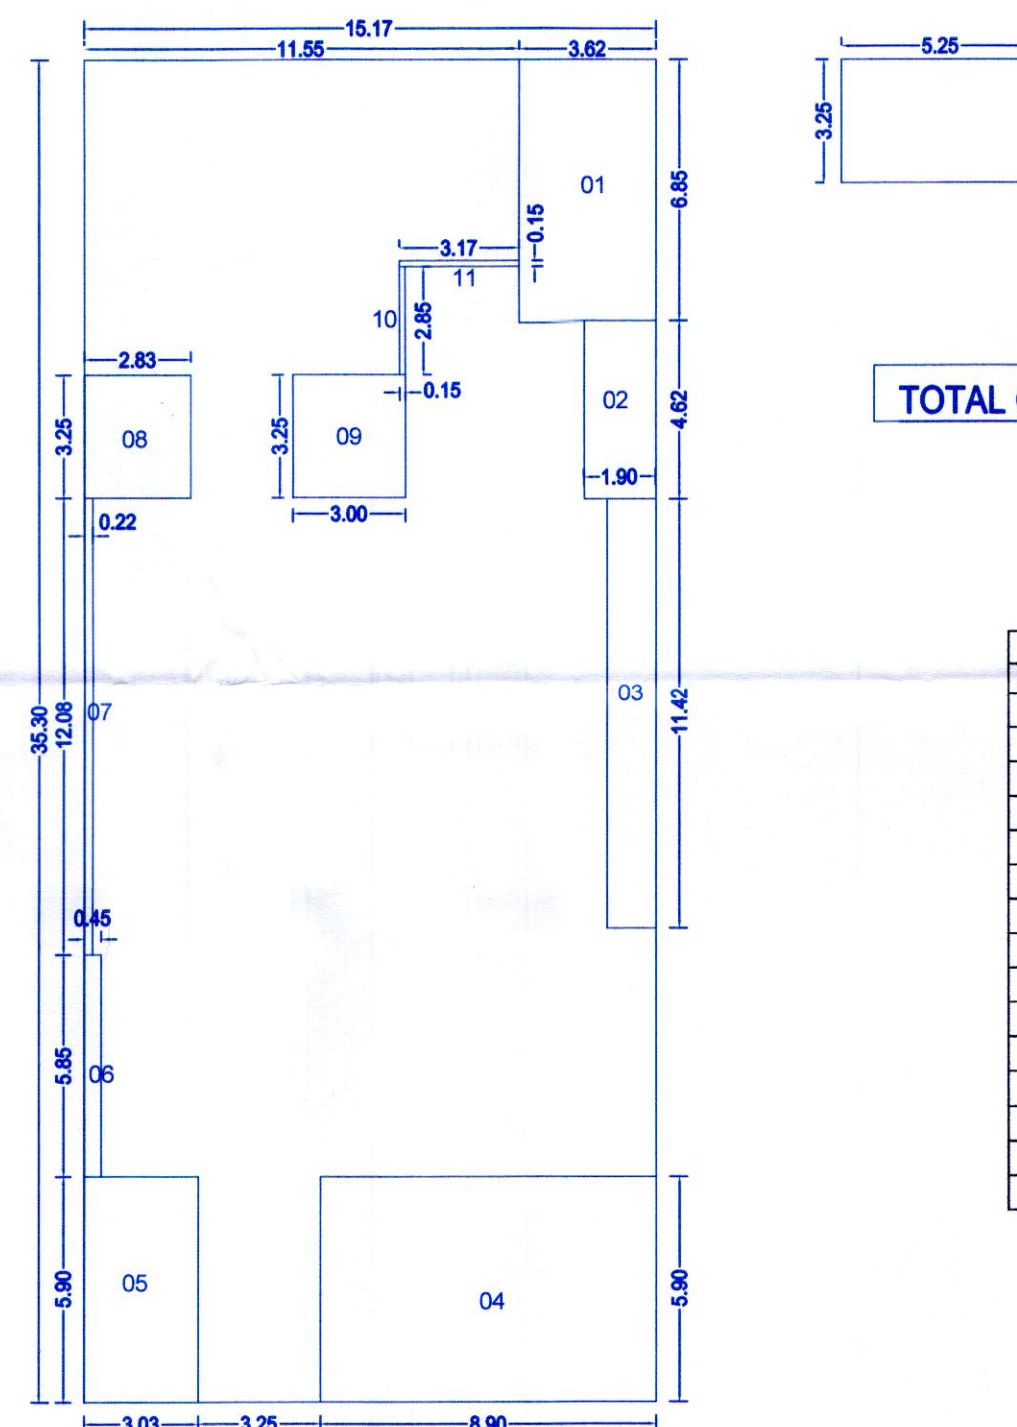

BUILTUP AREA OF GROUND FLOOR PLAN						
SR.NO	L	X	B	X	NOS.	AREA
1	5.25	X	3.25	X	1	17.063
TOTAL BUILT UP AREA						17.063

TOTAL GROUND AREA = 17.06 + 391.55 = 408.61

BUILTUP AREA OF GROUND FLOOR PLAN						
SR.NO	L	X	B	X	NOS.	AREA
1	15.17	X	35.30	X	1	535.501
DEDUCTIONS						
2	3.62	X	6.85	X	1	24.797
3	1.90	X	4.62	X	1	8.778
4	1.30	X	11.42	X	1	14.846
5	8.90	X	5.90	X	1	52.510
6	3.03	X	5.90	X	1	17.877
7	0.45	X	5.85	X	1	2.633
8	0.22	X	12.08	X	1	2.658
9	2.83	X	3.25	X	1	9.198
10	3.00	X	3.25	X	1	9.750
11	0.15	X	2.85	X	1	0.428
12	3.17	X	0.15	X	1	0.476
TOTAL DEDUCTION						143.949
TOTAL BUILT UP AREA						391.552

OWNER'S NAME: M/S SWASTIK DIAMOND DEVELOPERS THROUGH PARTNER MR. JAGDISHBHAI PATEL AND OTHERS

PROJECT: SURVEY NO : 534/1 (P), 535/2 (P) HISA NO : PLOT NO : CTS NO :

ARCHITECT: AR. ANJALI B. ARBAT



JOB NO.	DRG. NO.	SCALE	DRAWN BY	CHECKED BY
		1:100		
INWARD NO.		DATE	06-08-2024	
KEY NO.		SHEET NO.	06/18	