


Sanctioned No. B.P. Charholi/05/2025
Subject to conditions mentioned in the
Office Order No.
aven dated 03/01/2025
Pimpri
Date 03/01/2025



O. C. Signed by
City Engineer

For City Engineer
Building Permission Dept.
PCMC, Pimpri-Chinchwad
Date 03/01/2025

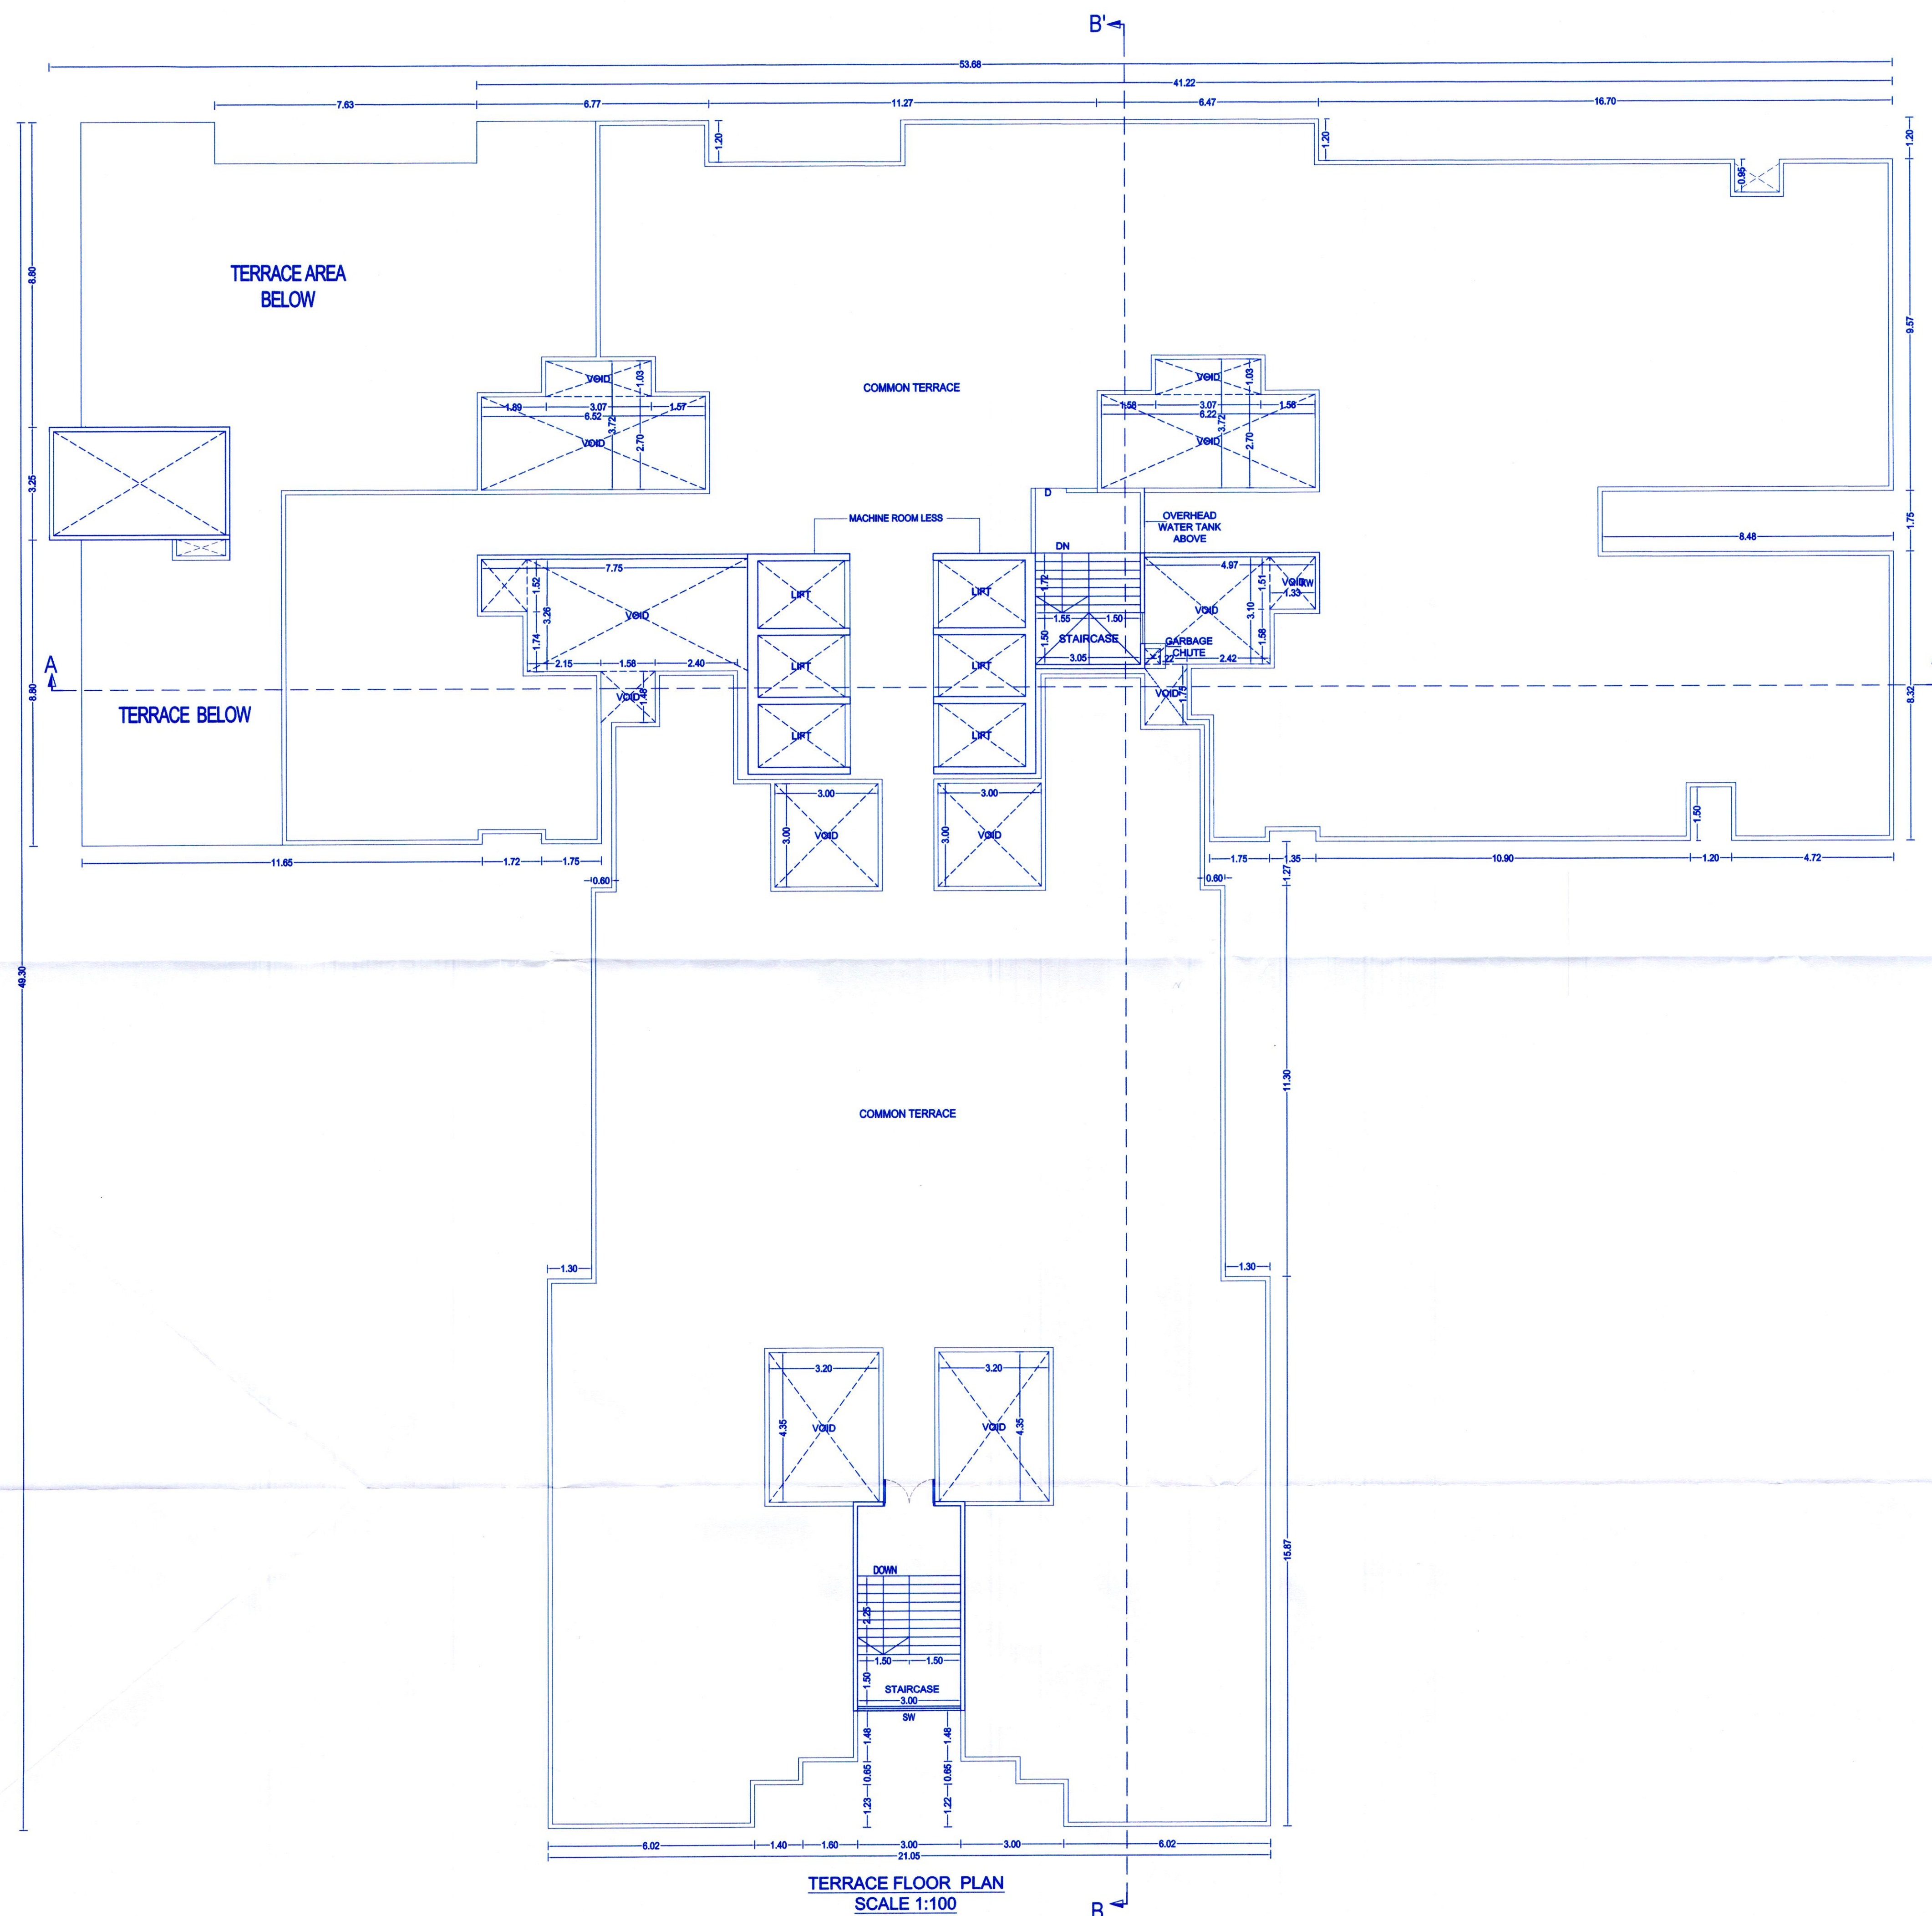

TERRACE FLOOR PLAN
SCALE 1:100

OWNER'S NAME:		OWNER'S SIGN:	
M/S SWASTIK DIAMOND DEVELOPERS THROUGH PARTNER MR. JAGDISHBHAI PATEL AND OTHERS			
PROJECT:		HISSE NO.:	
SURVEY NO. : 534/1 (P), 535/2 (P)		CTS NO.:	
PLOT NO.:		ARCHITECT'S SIGN:	
DESCRIPTION : VILLAGE-CHARHOLI		ARCHITECT'S SIGN:	
ARCHITECT:		ARCHITECT'S SIGN:	
AR. ANJALI B. ARBAT		ARCHITECT'S SIGN:	
JOB NO.	DRG. NO.	SCALE	DRAWN BY CHECKED BY
		1:100	
INWARD NO.	DATE	06-08-2024	
KEY NO.	SHEET NO.	14/18	