



BUILDING: B
STAMP OF APPROVAL
05/09

Sanctioned No. B.P./Moshi/33/2024
Subject to conditions mentioned in the
Office Order No. 11/1082
aven dated - 24/05/2024
Pimpri
Date : 25/05/2024


O. C. Signed by
City Engineer
Building Permission Dept.
P.C.M.C., Pimpri, Pune-18.

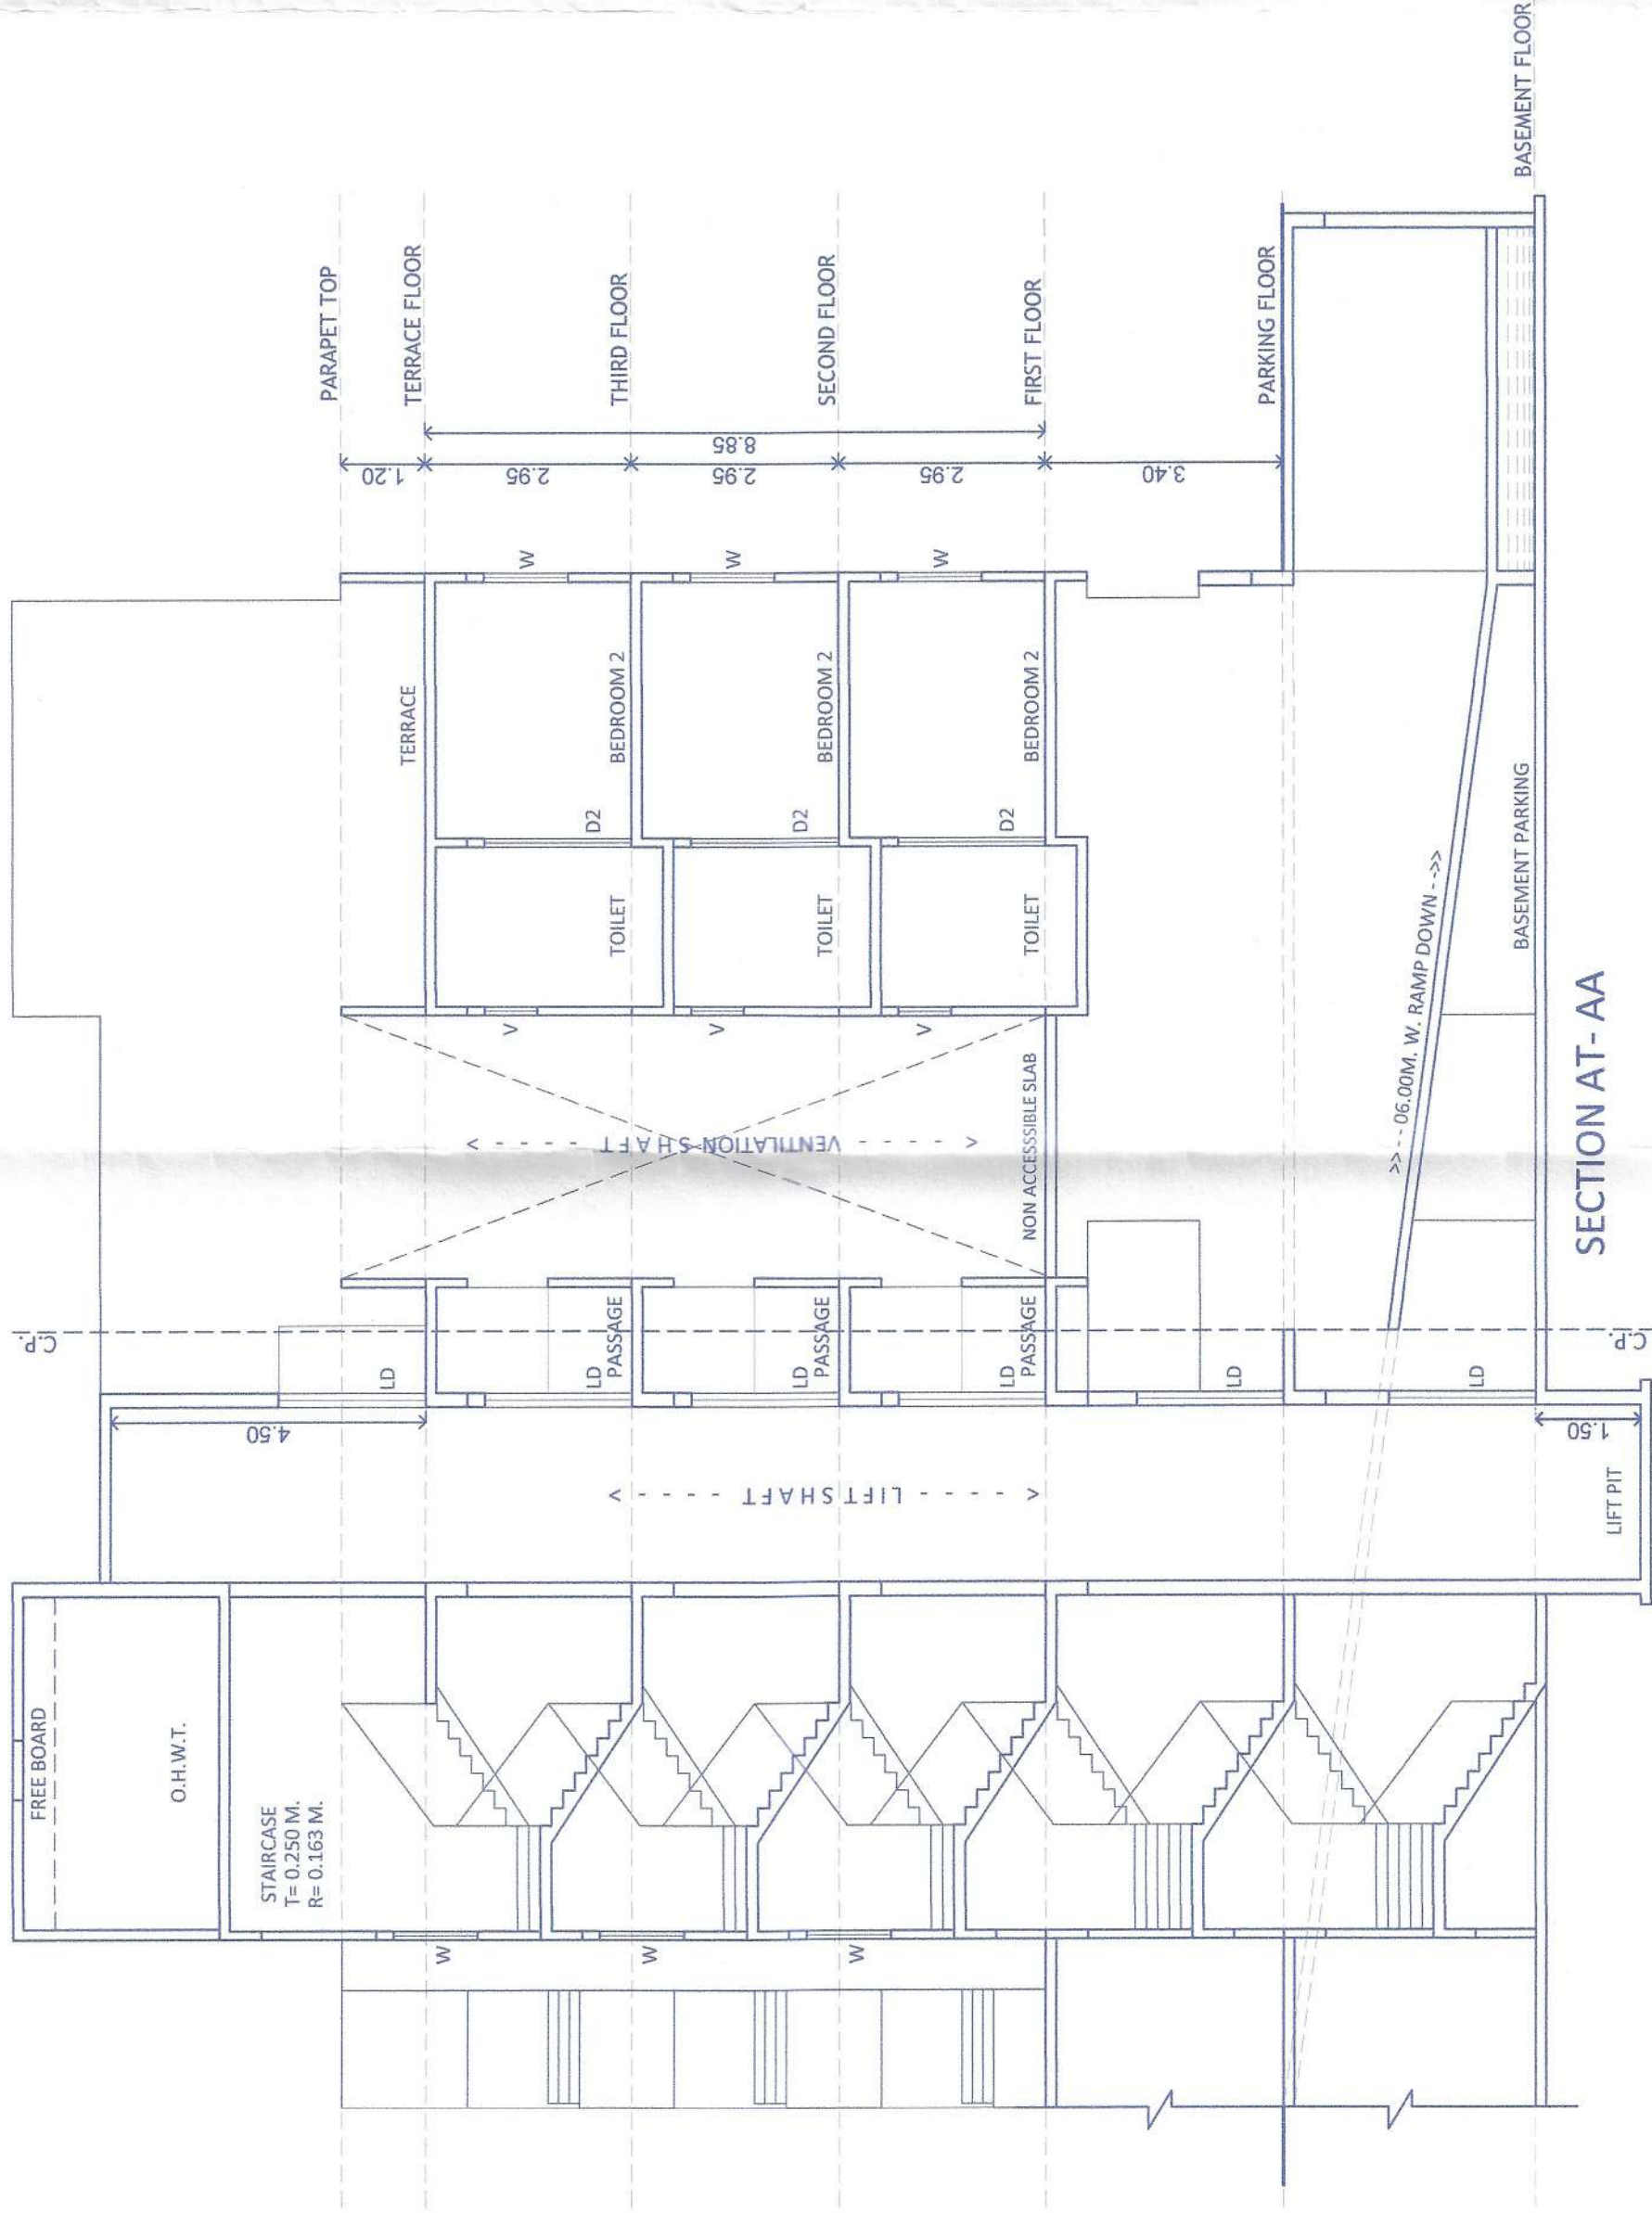

SECTION AT- AA

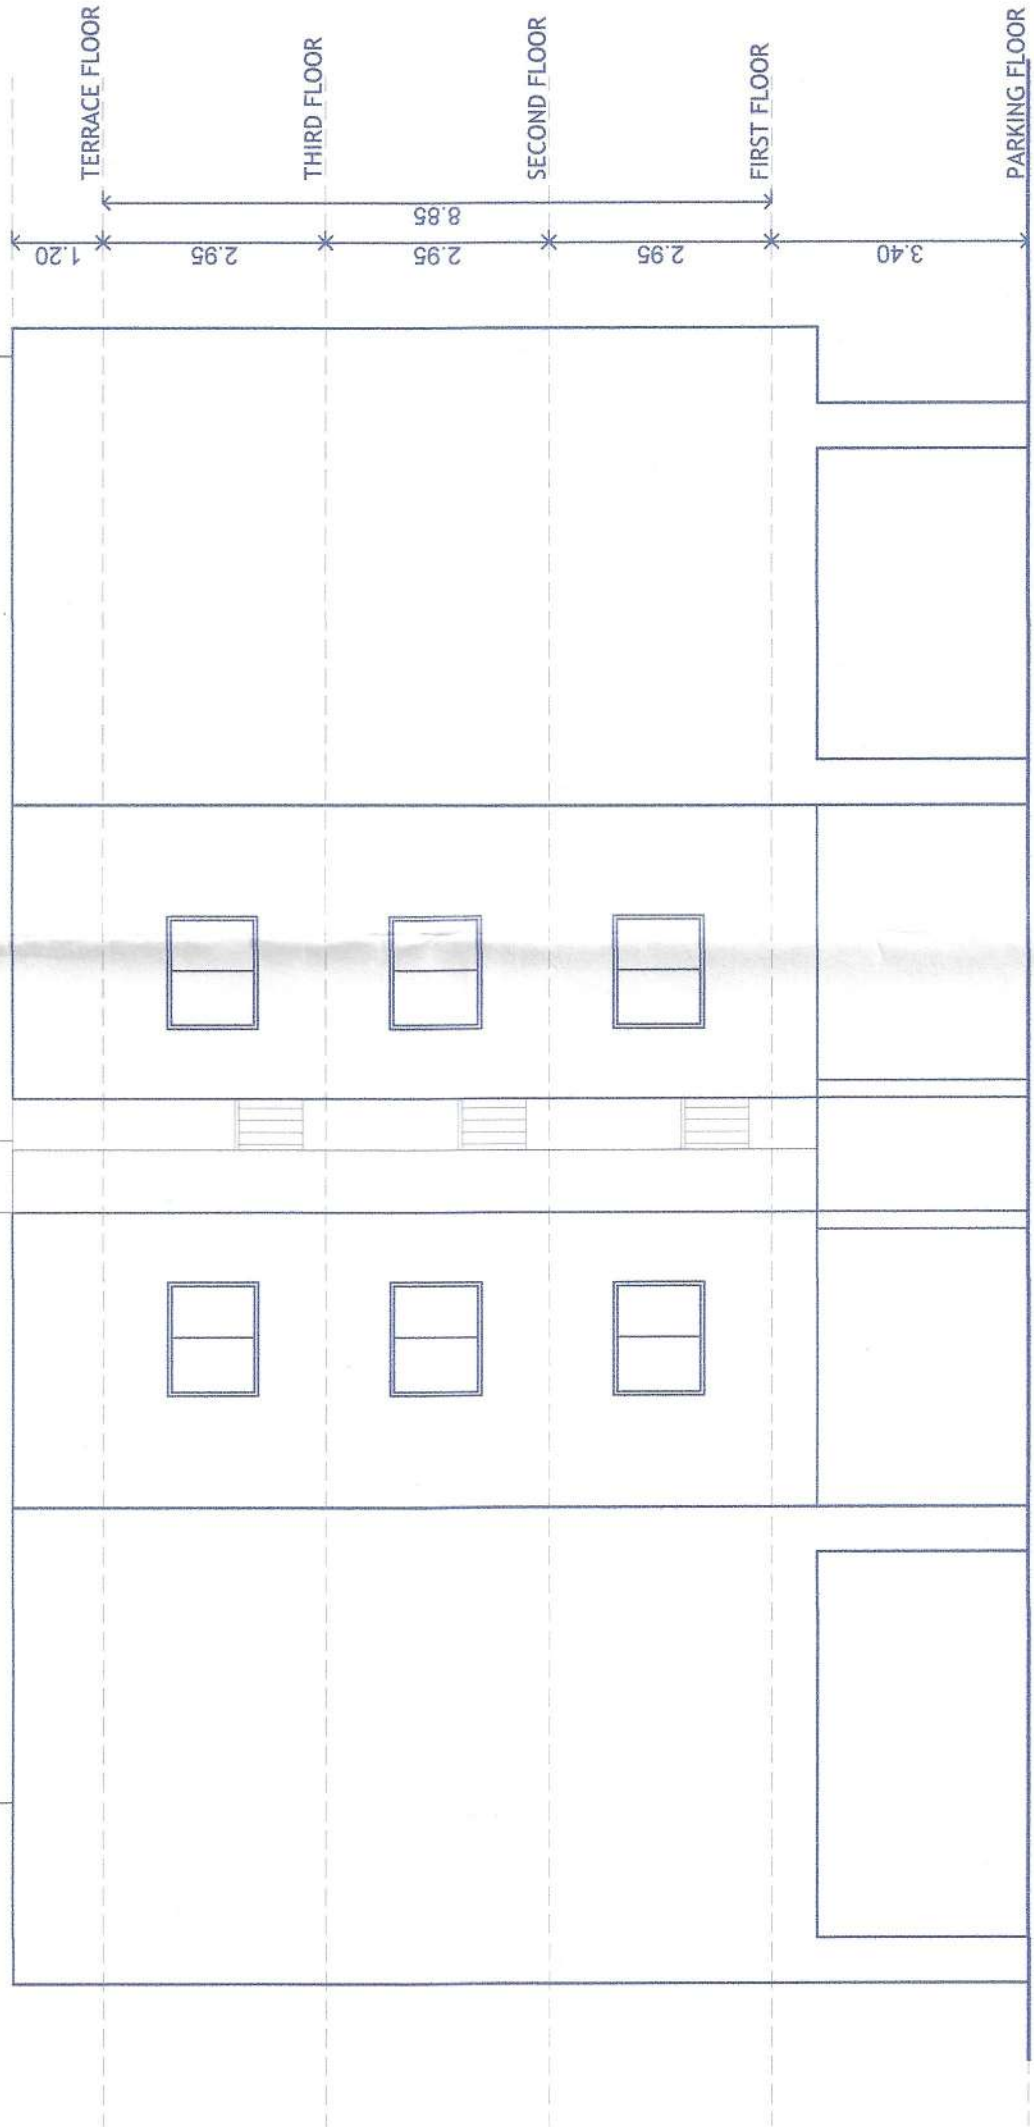

SOUTH SIDE ELEVATION

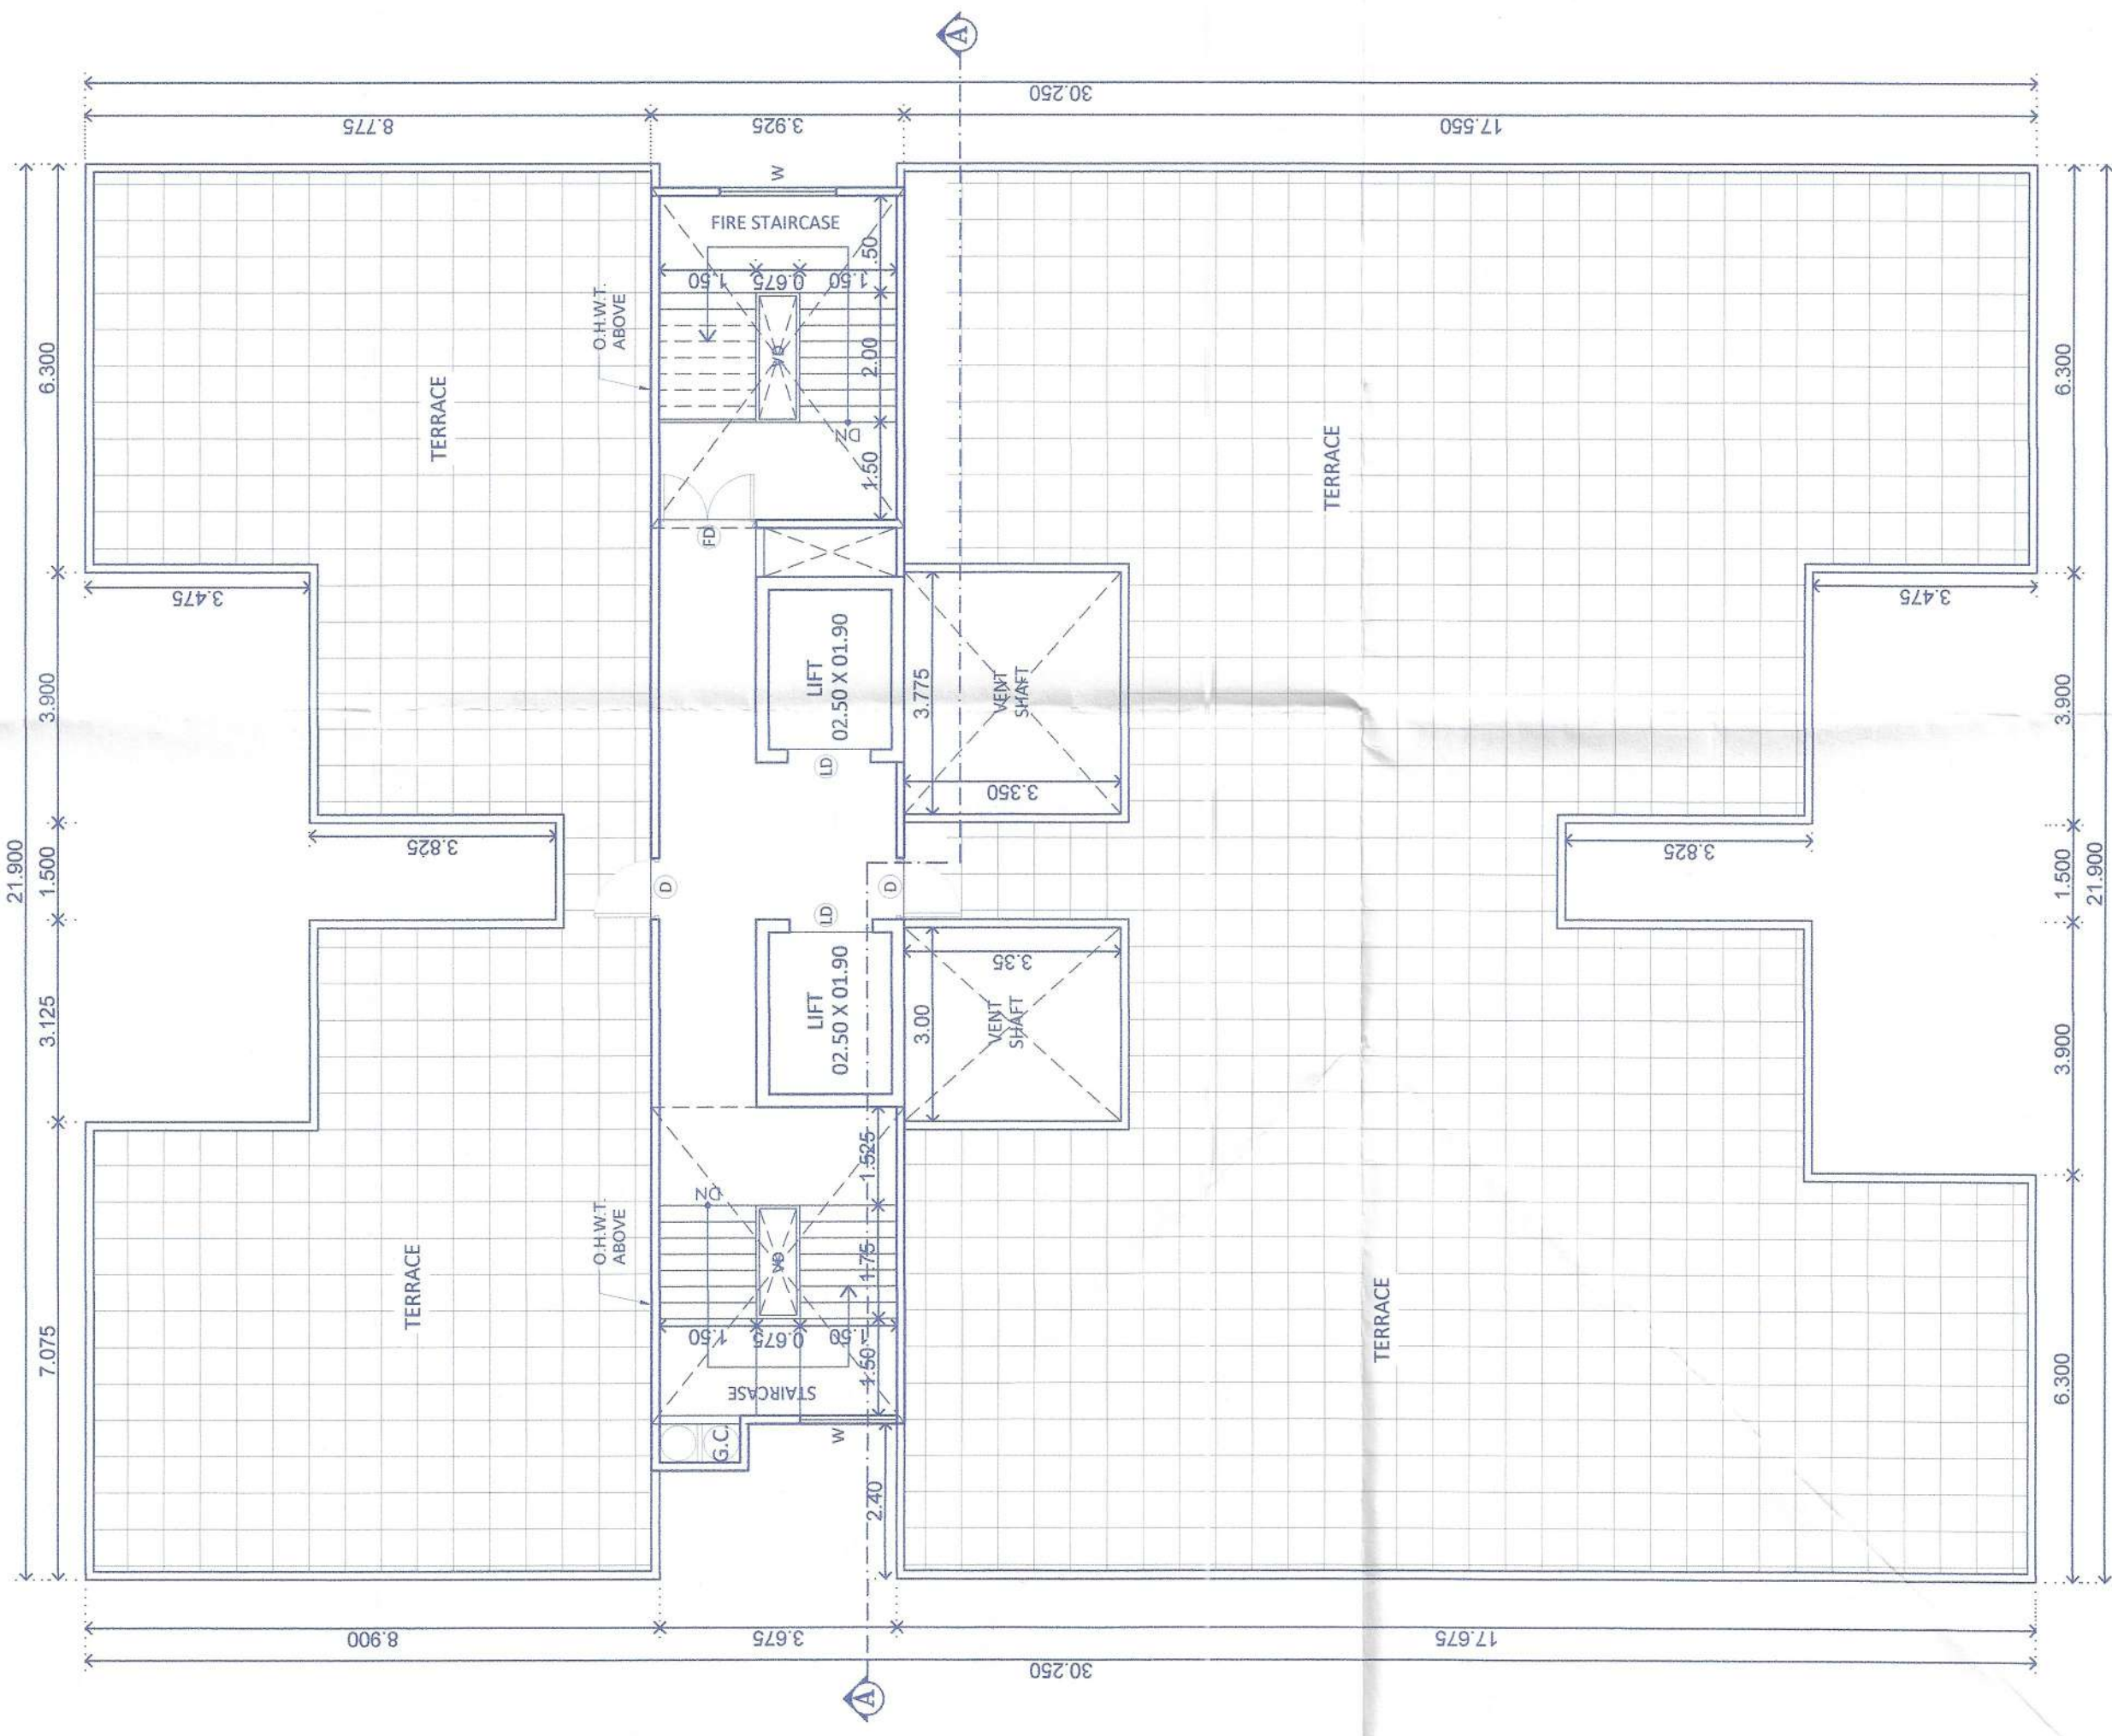

TERRACE FLOOR PLAN

H. OWNER'S /DEVELOPER NAME AND SIGNATURE :- Mr. ROHIDAS DATTU BORATE & OTHERS, NIVRUTTI TABAJI KUDALE & OTHERS, THROUGH P.O.A. M/s. CORAL INFRA THROUGH, Mr. PARTH S. PATEL & OTHERS 4		Owner's Sign.	
I. PROJECT :- RESIDENTIAL/COMMERCIAL Village :- Moshi, Tal :- Haveli, Dist:- Pune. G.No :- 288(P), 289 C.T.S No :- Discrepation :- REGULAR TRACK		Owner's Sign.	
Mahendra Thakur Civil Engineer Office No. 3 & 4, Ground Floor, M/S Capital Building, Court Road, Aarewadi, Pimpri-Chinchwad, Pune-411005 Mobile: 98200 41100 Email: info@mahendra.com		Architect's Sign.	
SCALE	FILE NO.	DRAWN BY	CHECKED BY
1:100	210	ANANT	ANANT
KEY NO.	---	DATE	28.03.2024
INWARD NO. POC/mos034/2024/ZONE E/MOSHI-BORADEVADI/PB-6			