

AREA STATEMENT OF TYPICAL- 3rd, 4th, 5th, 6th, 7th, 9th, 10th, 11th, 12th Floor											
		TOTAL		DEDUCTION		TOTAL		TOTAL AREA		TOTAL AREA	
		01	02	01	02	01	02	01	02	01	02
1	21,900 Sq	30,250	01							662,475	56,548
2	1,400 Sq									662,48	56,548
3	1,400 Sq									662,48	56,548
	01	07	11	21	20	30	25	00	01
TOTAL									
DEDUCTION									
1	X	X	X	3	4	15	X	X	01
2	1	8	5	6	5	X	3	4	01
3	0	0	0	0	0	0	0	0	01
4	0	0	0	0	0	0	0	0	01
TOTAL									
	166	53							
	662	475	59						
	602	475	59						


REFUGEE AREA STATEMENT						
01	=	6,700 X	8,650 X	01	=	75,255 Sq.m.
TOTAL					=	75,26 Sq.m.
DEDUCTION						
01	=	2,400 X	3,350 X	01	=	8,040 Sq.m.
02	=	5,225 X	3,950 X	01	=	20,639 Sq.m.
TOTAL				X	=	28,68 Sq.m.
TOTAL AREA				-	28,68	= 46,58 Sq.m.

OCCUPANT LOAD - Building-B

Three Consecutive Floors B-Up Area / 12.50
= (542.57 x 2)(1/4)(95.90 X 1) (Floors) = 1581.09 Sgm.
= 1581.09 - 12.50 = 1268.49 (Person)
= 127 x 10.30 = 36.10 Sgm.
For Handicapped Person = 1.00 Sgm. For 200 Person
= 80 (Tene.) x 5 = 400 (Person)
= 400 - 200 = 2.00 Sgm.
Reqd. Refuge Area = 36.10 + 2.00 = 40.10 Sgm.
Provid. (Min. Area) = 40.10 Sgm.
Reqd. Refuge Area = 46.58 Sgm.

OCCUPANT LOAD:- Building-B

Three Consecutive Floors X Up Area / 12.50
 = $(542.57 \times 2) / (495.95 \times 1)$ (Floors) = 1581.09 Sqm.
 = 1581.09 - 12.50 = 126.48 (Person)
 = 127 x 0.30 = 38.10 Person
 For Handicapped Person: 1.00 Sqm. For 200 Person
 = $(80 \text{ Tens}) \times 5 = 400 \text{ (Person)}$
 = 400 - 200 = 200 Person
 Req'd. Refuge Area = $38.10 + 2.00 = 40.10 \text{ Sqm.}$
 Req'd. (Min. Area) = 40.10 Sqm.
 Provided Refuge Area = 46.58 Sqm.

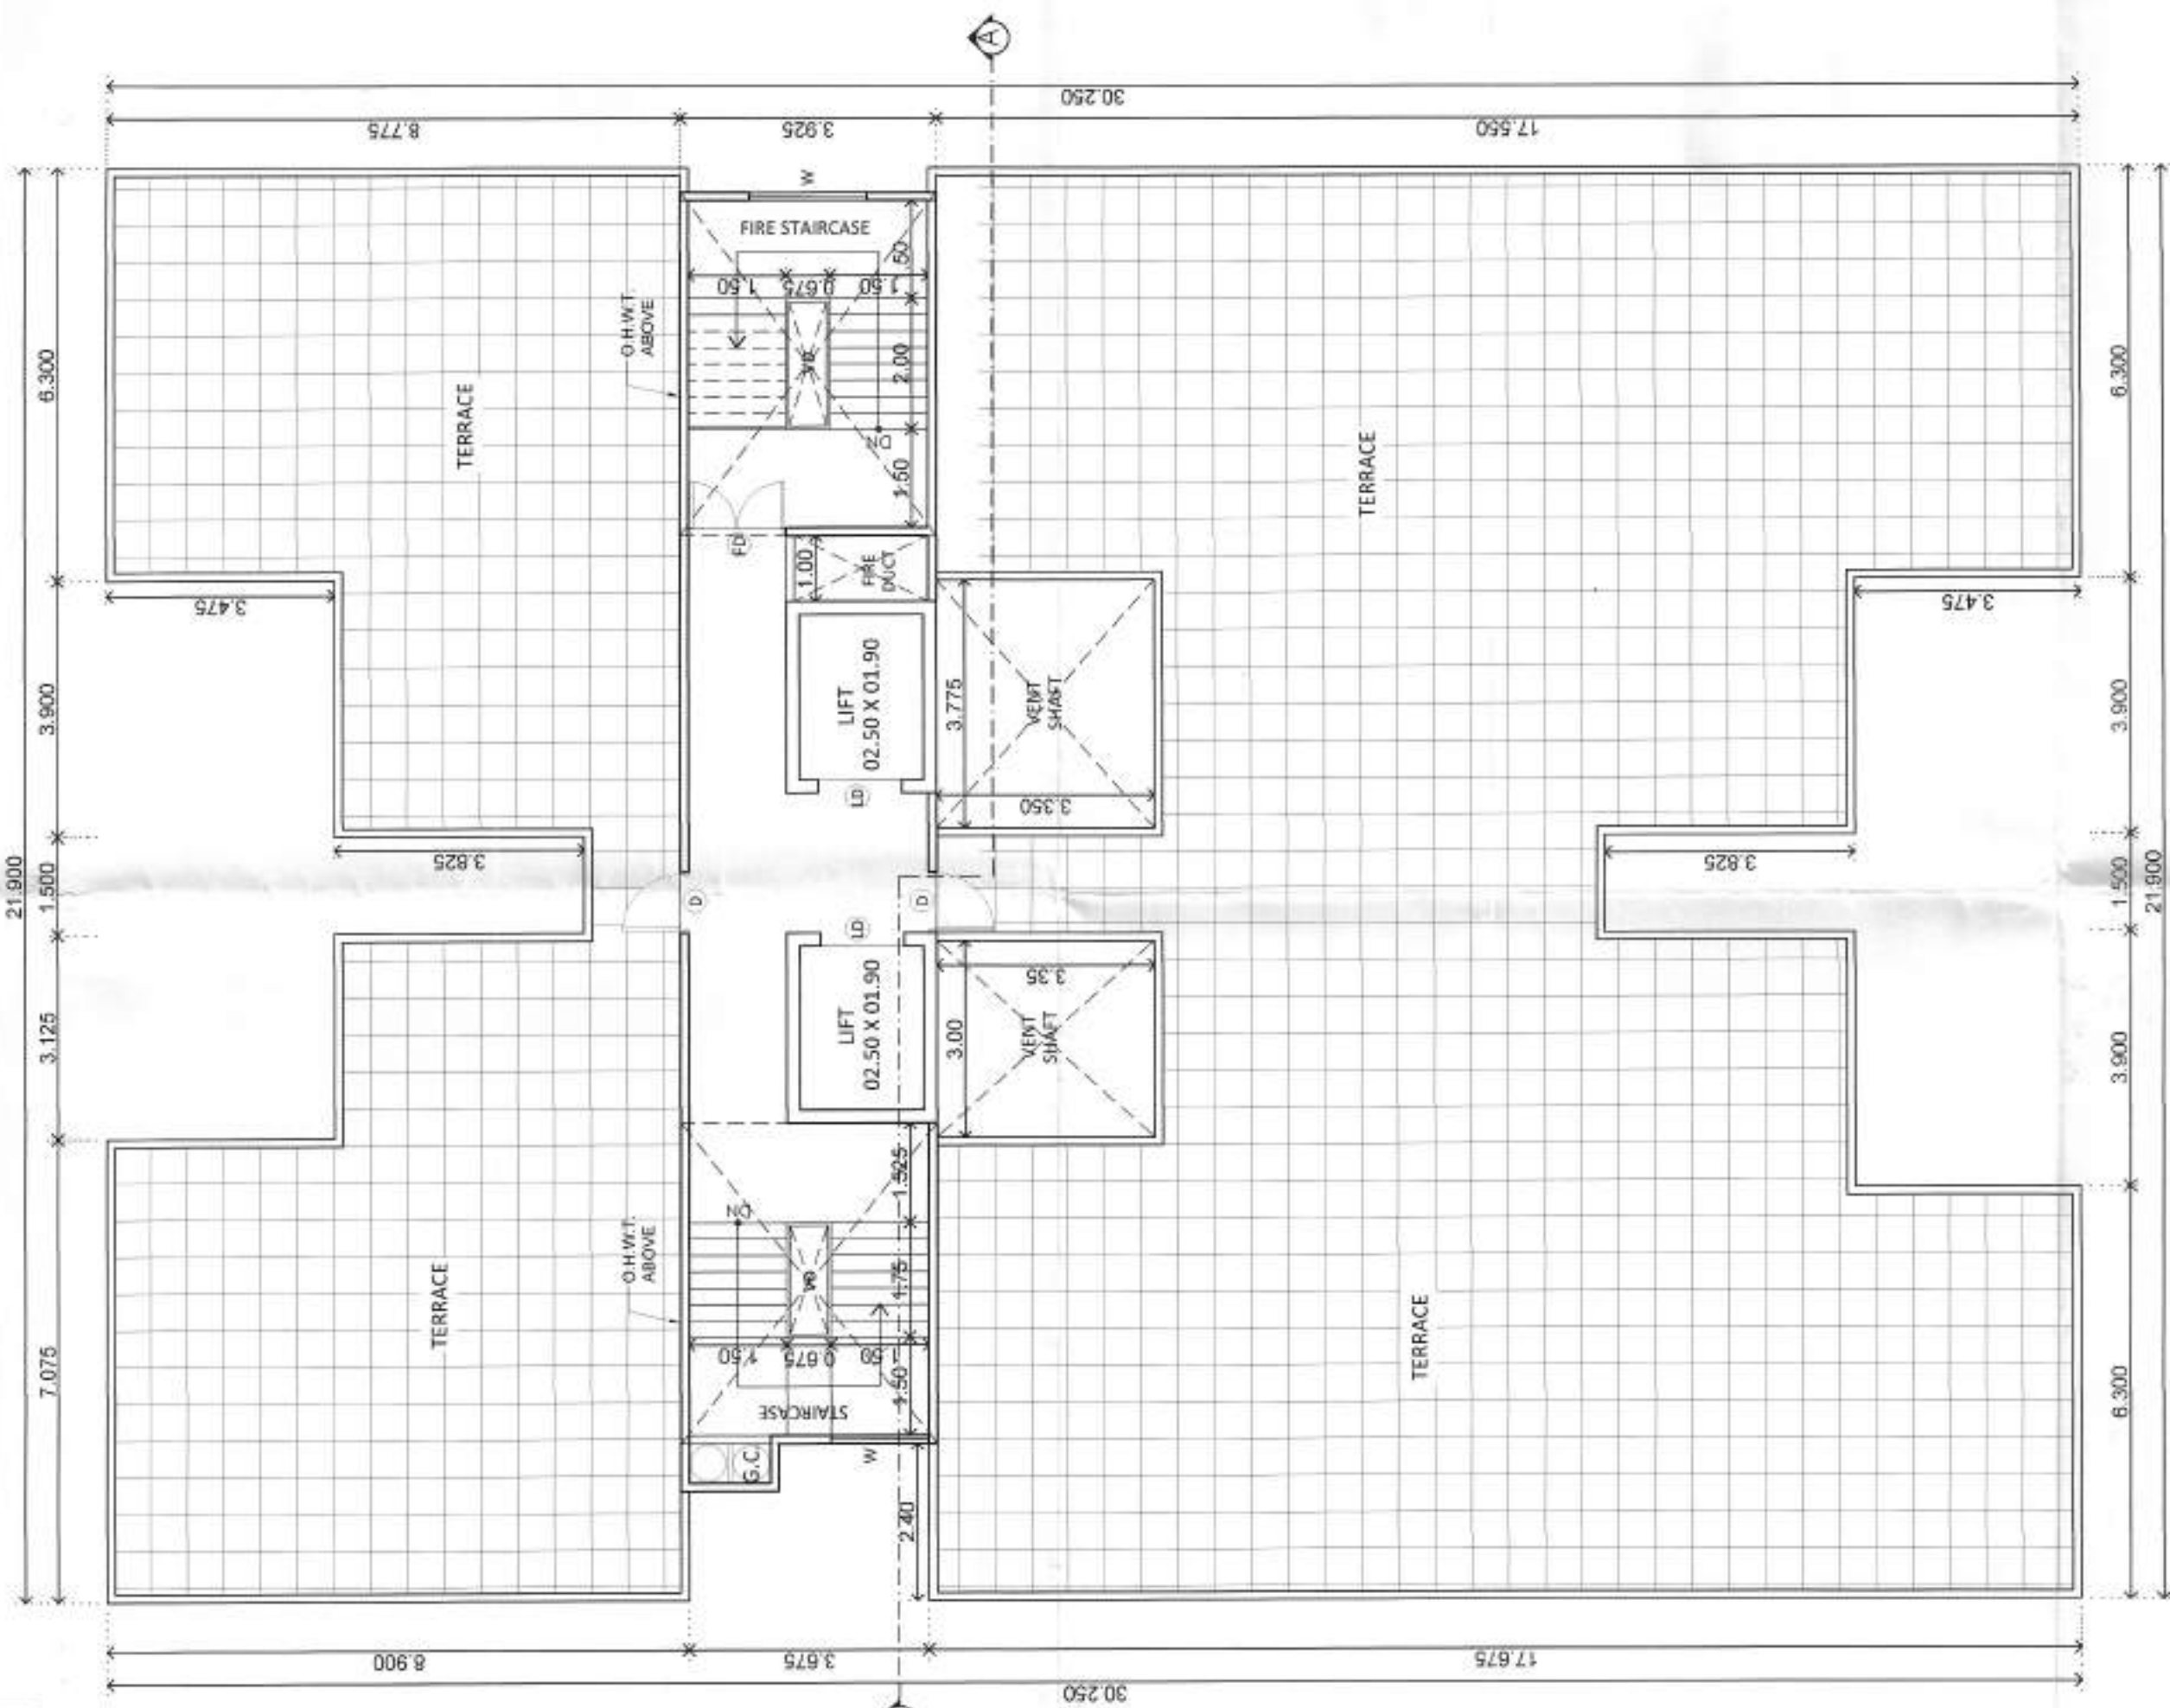

FORM OF STATEMENT 3 (SR. NO. 9(g))					
BLDG. NAME	FLOOR NO.	AREA DETAILS OF APARTMENT			
		FLAT NO.	CARPET AREA (Sq.m.)	AREA OF ENCL. BALCONY (Sq.m.)	AREA OF OPENING BALT. SIT. OUT (Sq.m.)
B	Typical 9th, 10th, 11th, 12th, 13th floor	301,401,501,601,701,801,901,1001,1101,1201,1301	83.15	0.00	9.96
		302,402,502,602,702,802,902,1002,1102,1202,1302	57.24	6.48	6.70
		303,403,503,603,703,803,903,1003,1103,1203	57.24	6.48	6.70
		304,404,504,604,704,804,904,1004,1104,1204,1304	57.24	6.48	6.70
		305,405,505,605,705,805,905,1005,1105,1205,1305	83.72	0.00	6.70
		306,406,506,606,706,806,906,1006,1106,1206,1306	83.15	0.00	9.96

MR. ROHIDAS DATTU BORATE & OTHERS,
NIVRUTTI TABAJI KUDALE & OTHERS,
THROUGH P.O.A. M/s. CORAL INFRA THROUGH,
MR. PARTH S. PATEL & OTHERS 4

Village :- Moshi, Tal :- Haveli, Dist:- Pune.
G.No :- 288(P), 289 P.No :-
C.T.S.No :-

Mahendra Thakur
CA7004/34769
Office No.3 & 4, Ground Floor,
MSR Capital Building,
C-10, Sector-10, Gurgaon, Haryana

	SCALE	FILE NO.	DRAWN BY	CHECKED BY
	1:100	CL-213/PR-01	AKANT	MAHENDRA

TYPICAL-3rd. 4th. 5th. 6th. 7th. 9th. 10th. 11th. 12th FLOOR PLAN