


STAMP OF APPROVAL

- 1) Sanctioned no./BP/Moshi/33/2024 Even dated:- 24/05/2024
2) Sanctioned no./BP/Moshi/30/2025 Even dated:- 30/04/2025
3) Sanctioned no./BP/Moshi/68/2025 Even dated:- 19/11/2025


Sanctioned No. B.P/Moshi/34/2024
Subject to conditions mentioned in the
Office Order No.
even dated 31/03/2024
Pimpri
Date : 31/03/2024




O. C. Signed by
Civil Engineer
for City Engineer
Building Permission Dept.
P.C.M.C., Pimpri, Pune-18.

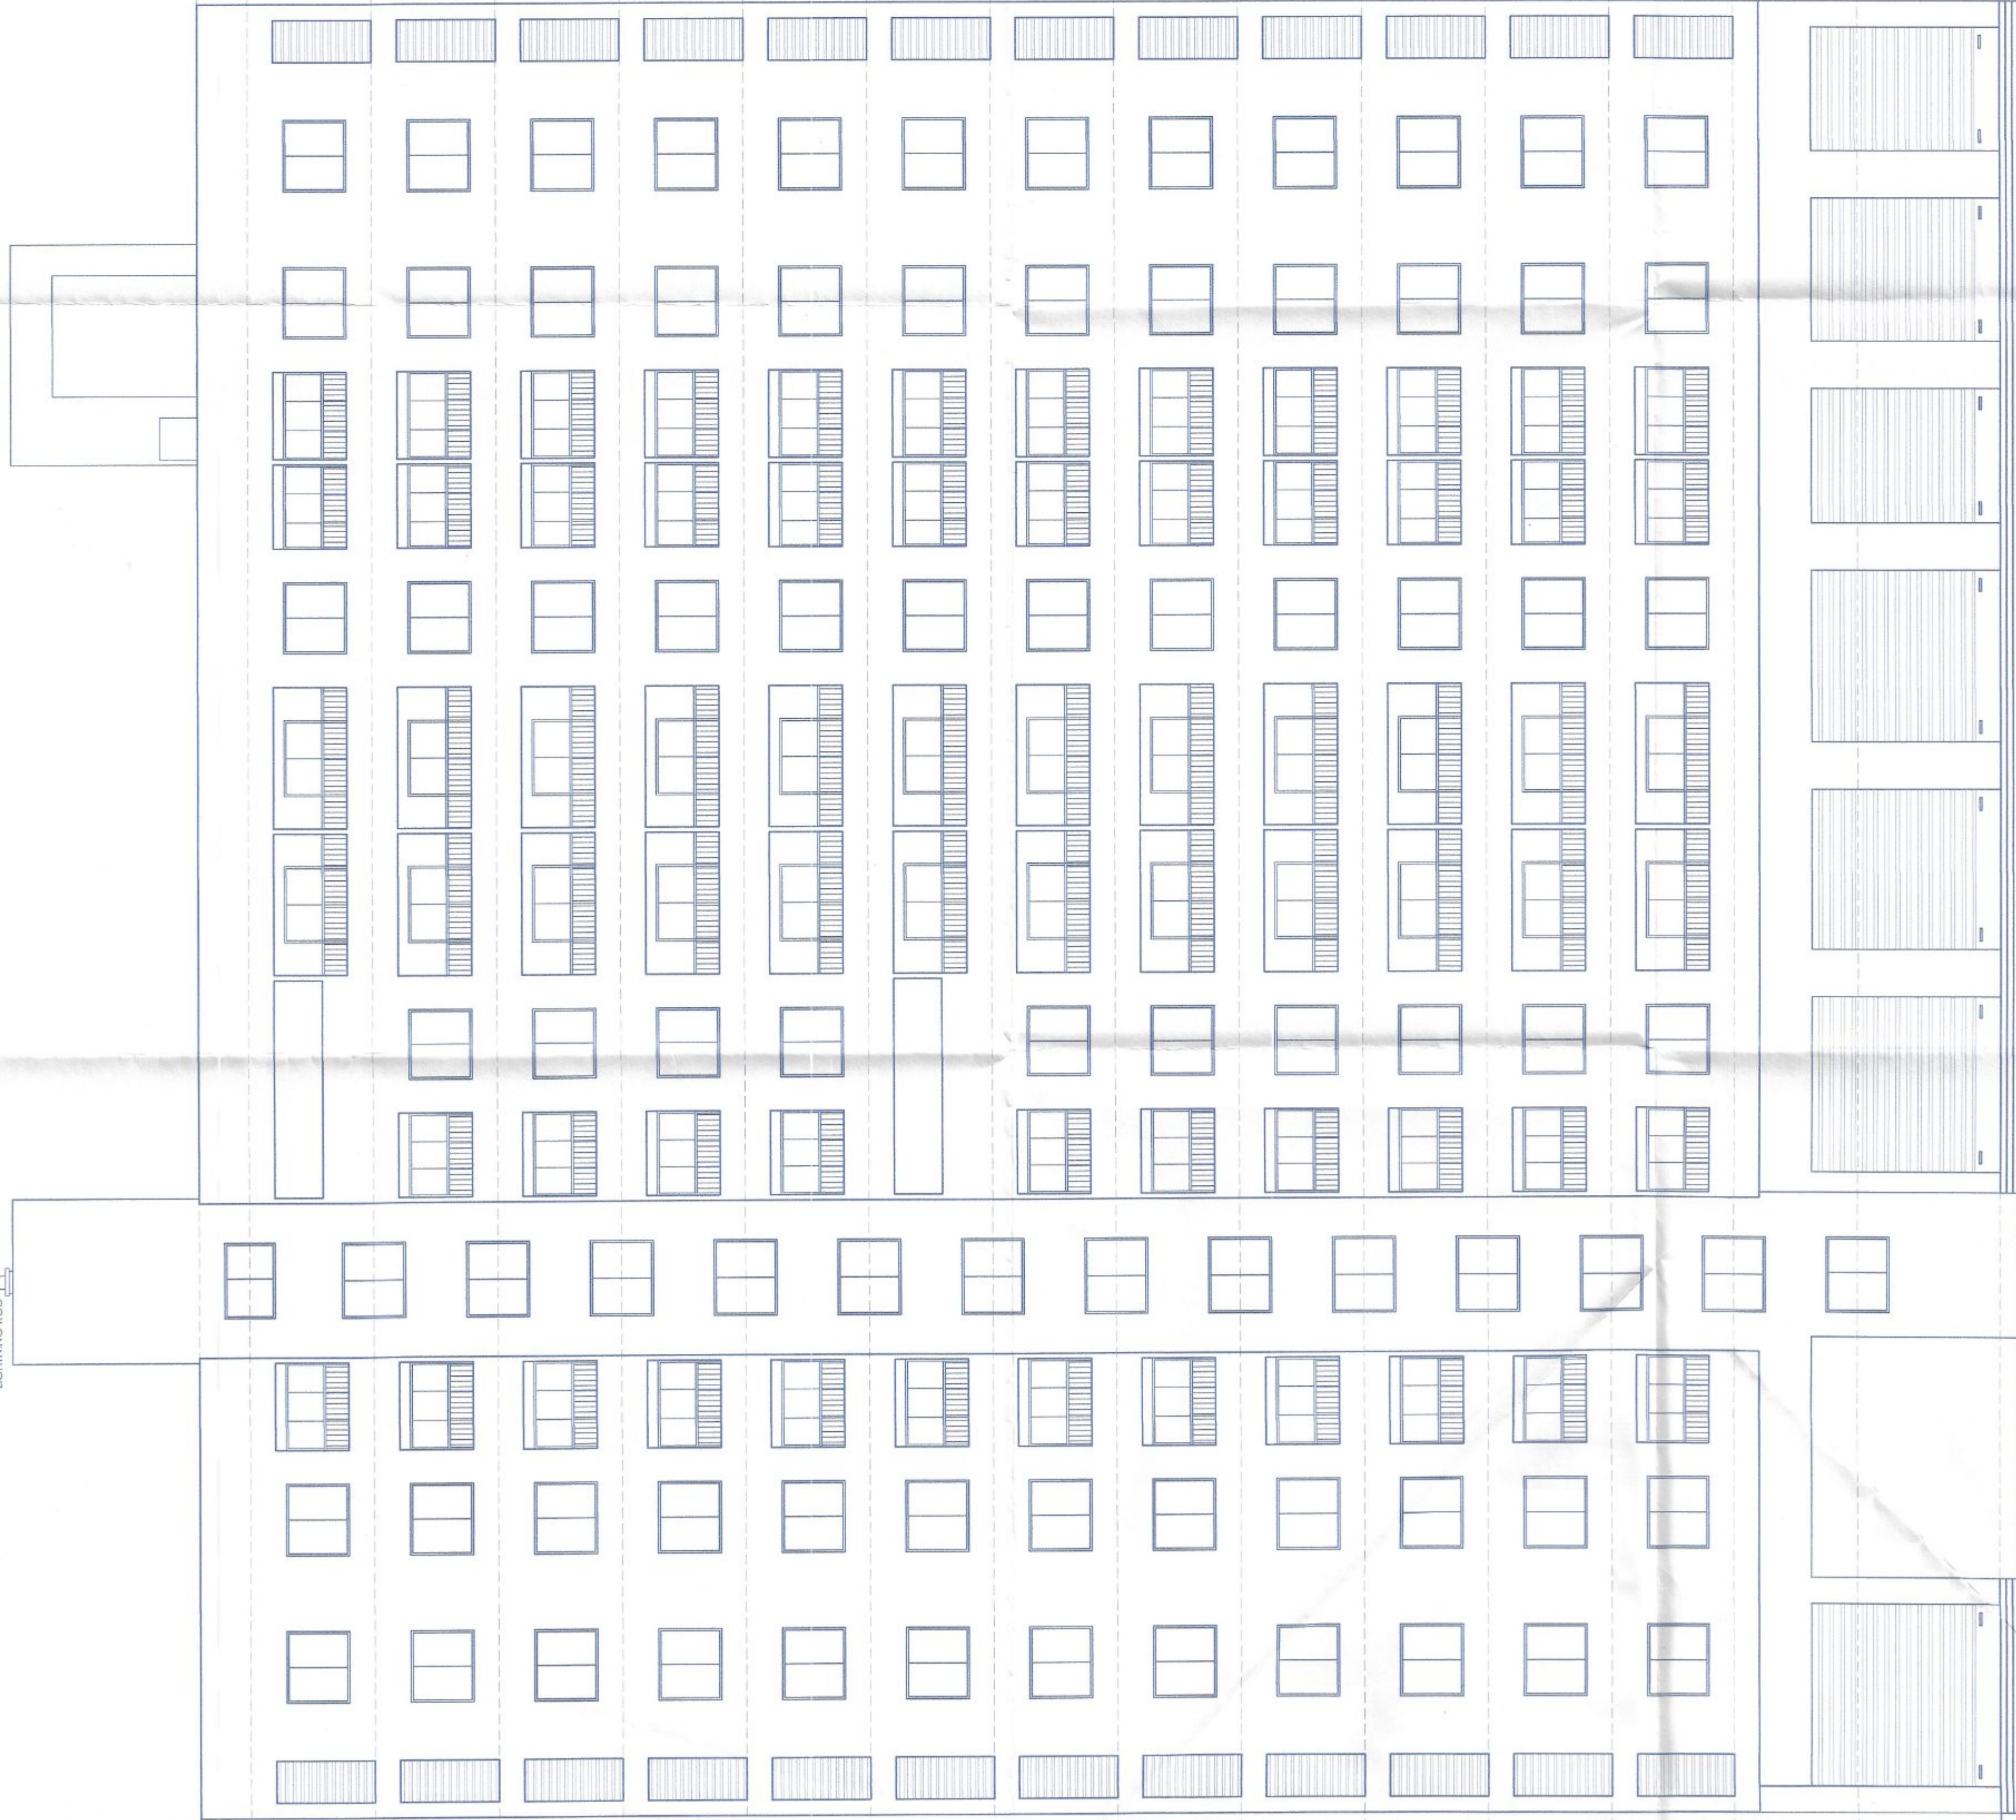

FRONT ELEVATION

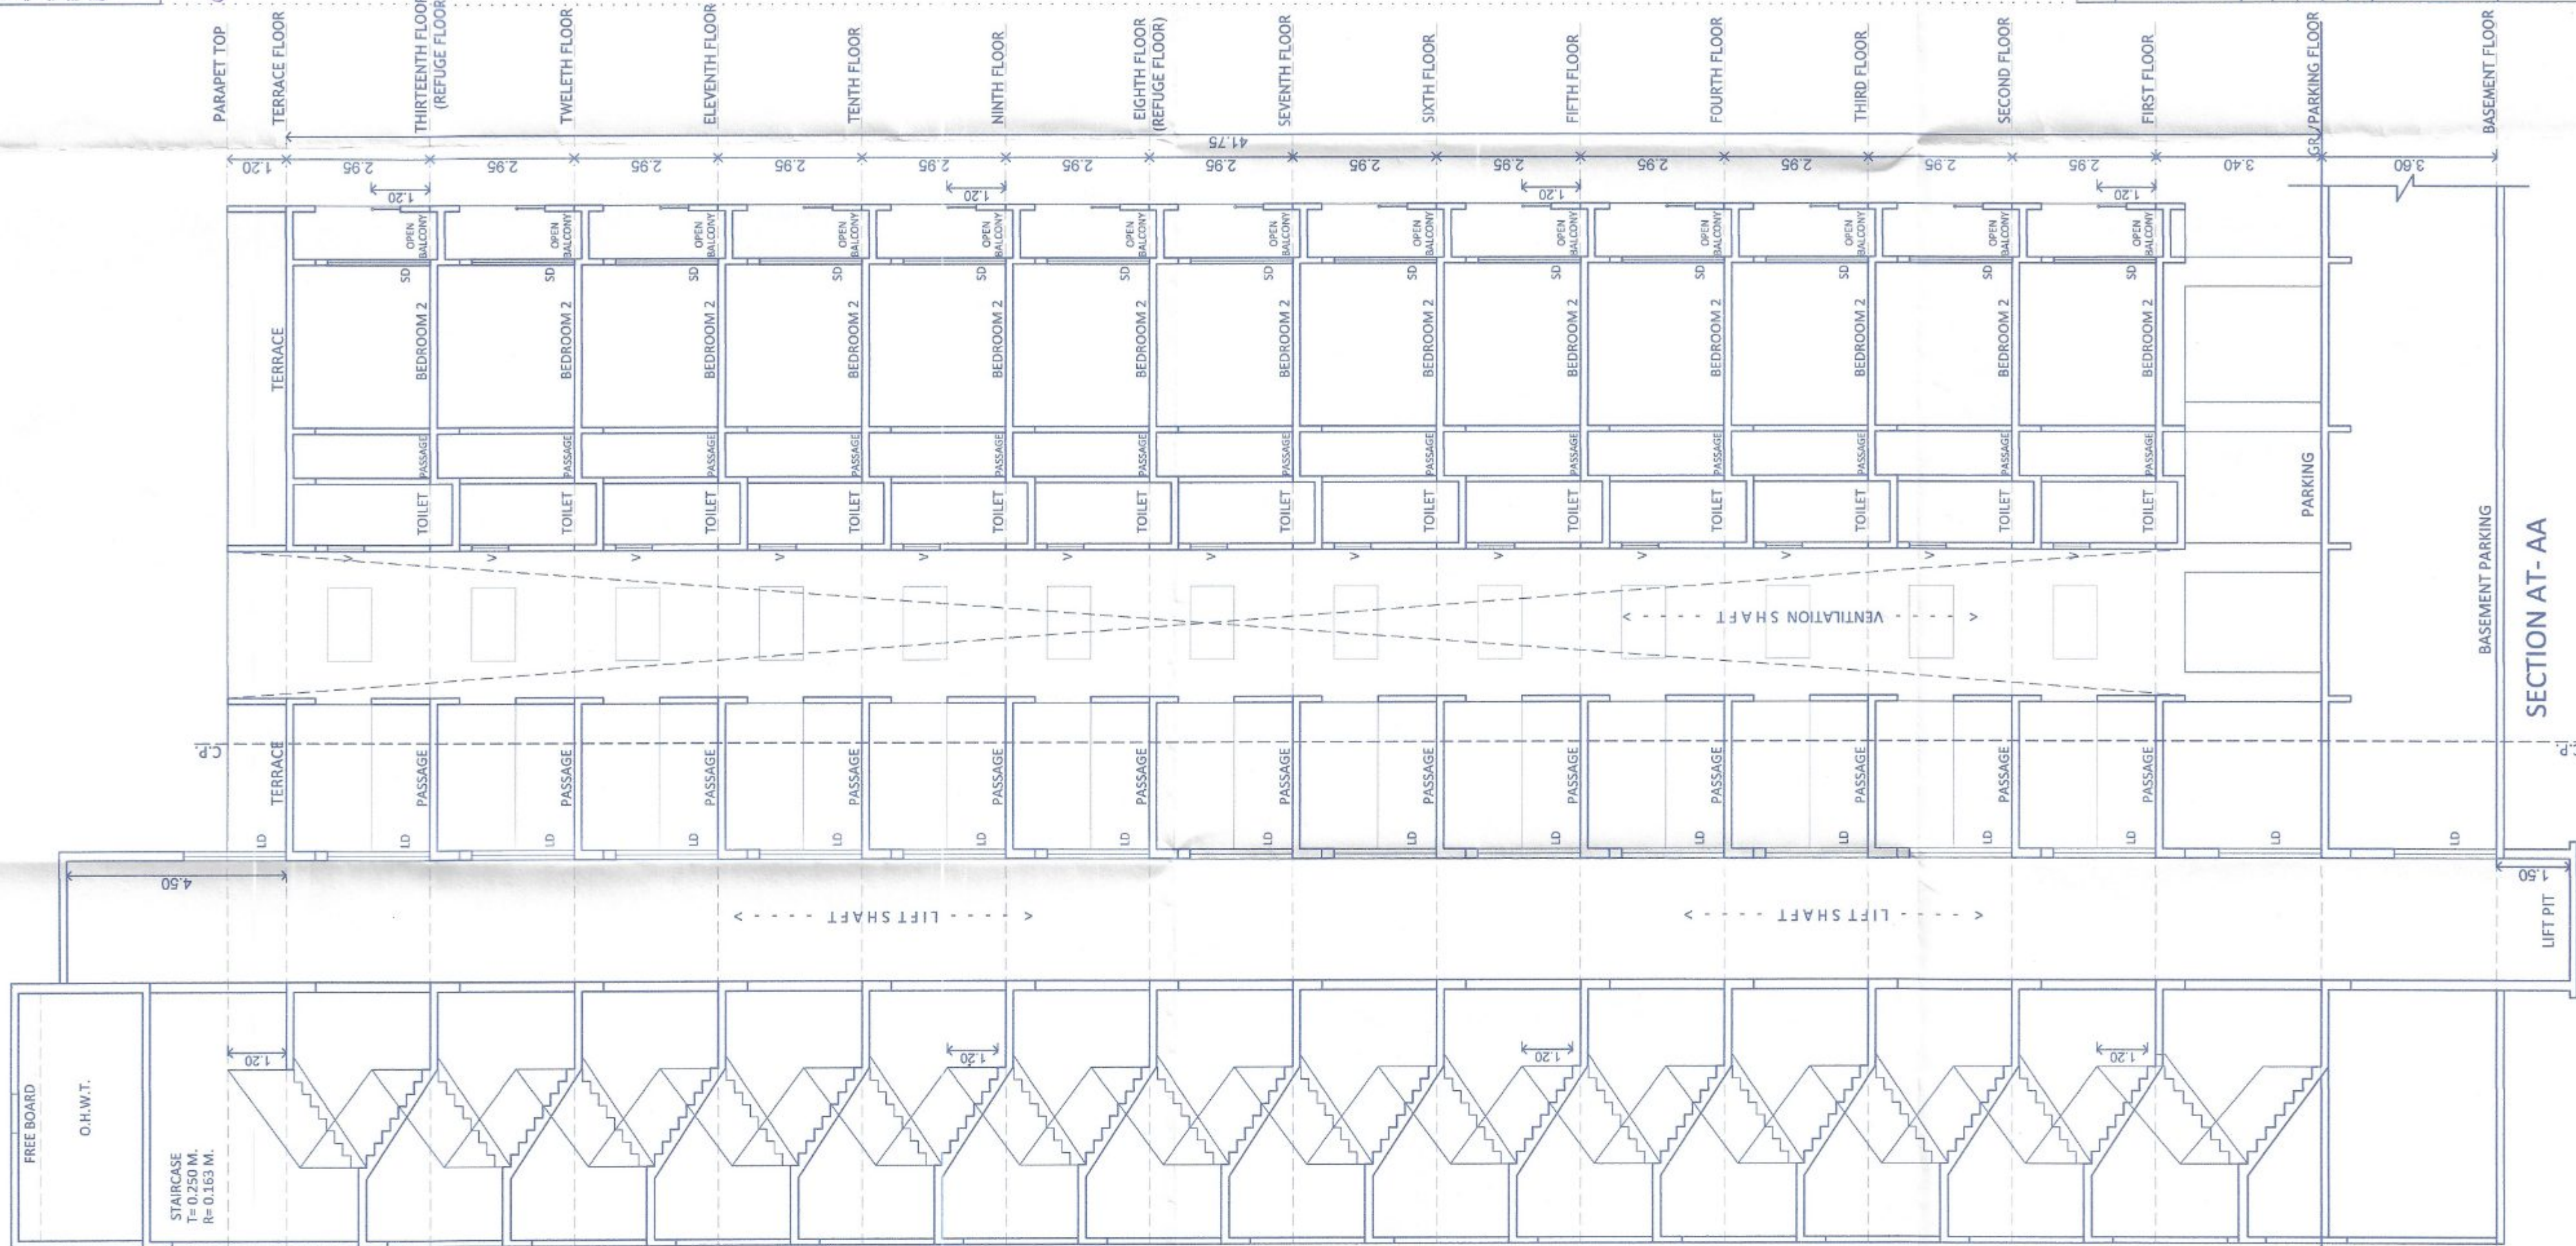

SECTION AT - AA

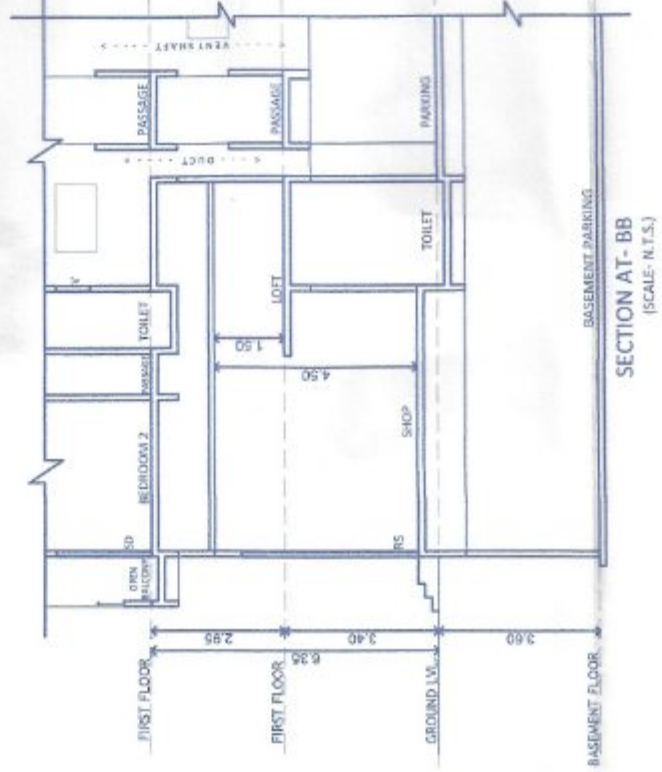

SECTION AT - BB

H. OWNER'S /DEVELOPER NAME AND SIGNATURE :-

MR. ROHIDAS DATTU BORATE & OTHERS,
NIVRUTTI TABAJI KUDALE & OTHERS,
THROUGH P.O.A. M/S. CORAL INFRA THROUGH,
MR. PARTH S. PATEL & OTHERS 4

Owner's Sign.

I. PROJECT :- RESIDENTIAL/COMMERCIAL

Village :- Moshi, Tal :- Haveli, Dist:- Pune.

G.No :- 288(P), 289 P.No :-

C.I.S.No :-

Discrepancy :- REGULAR TRACK

Mahendra Thakur
Mahendra Thakur & Co. Pvt. Ltd.
Mahendra Thakur & Co. Pvt. Ltd.
Mahendra Thakur & Co. Pvt. Ltd.

Architect's Sign.

SCALE	FILE NO.	DRAWN BY	CHECKED BY
1:100	C-233/PK-01	MAHENDRA	MAHENDRA
KEY NO.	DATE		
---	21.01.2026		