





TERRACE FLOOR PLAN

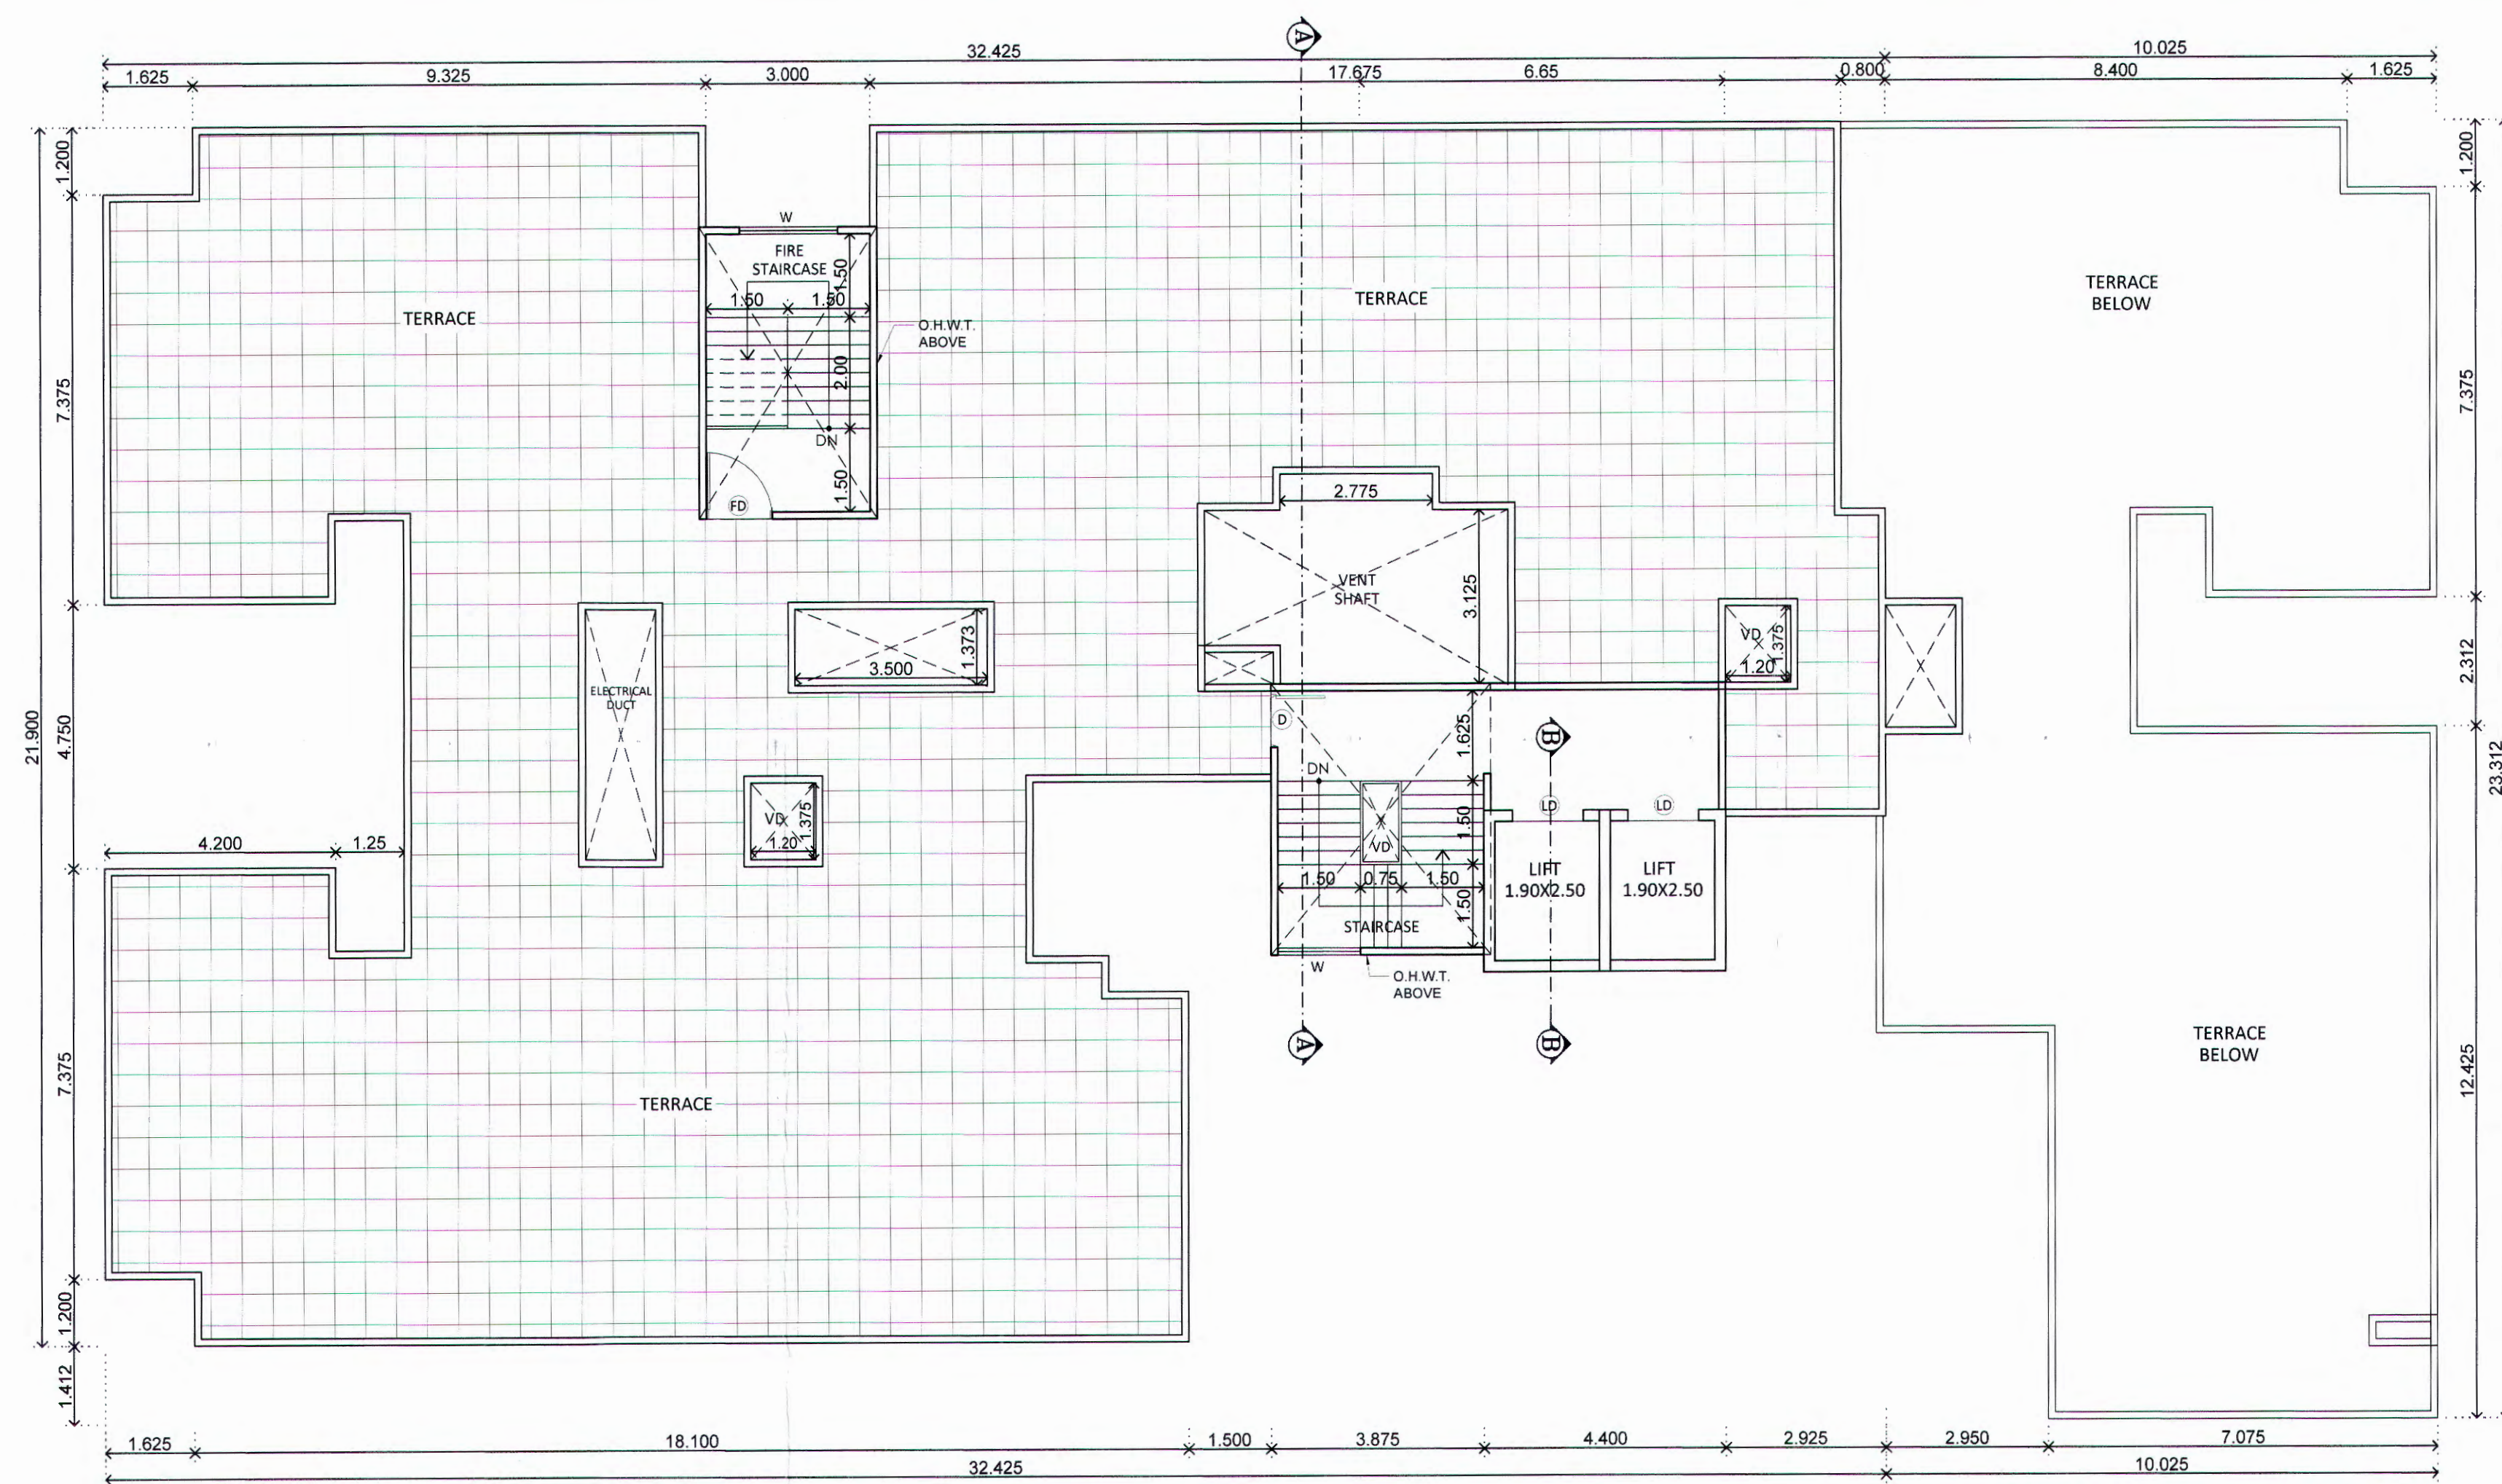

ELEVATION

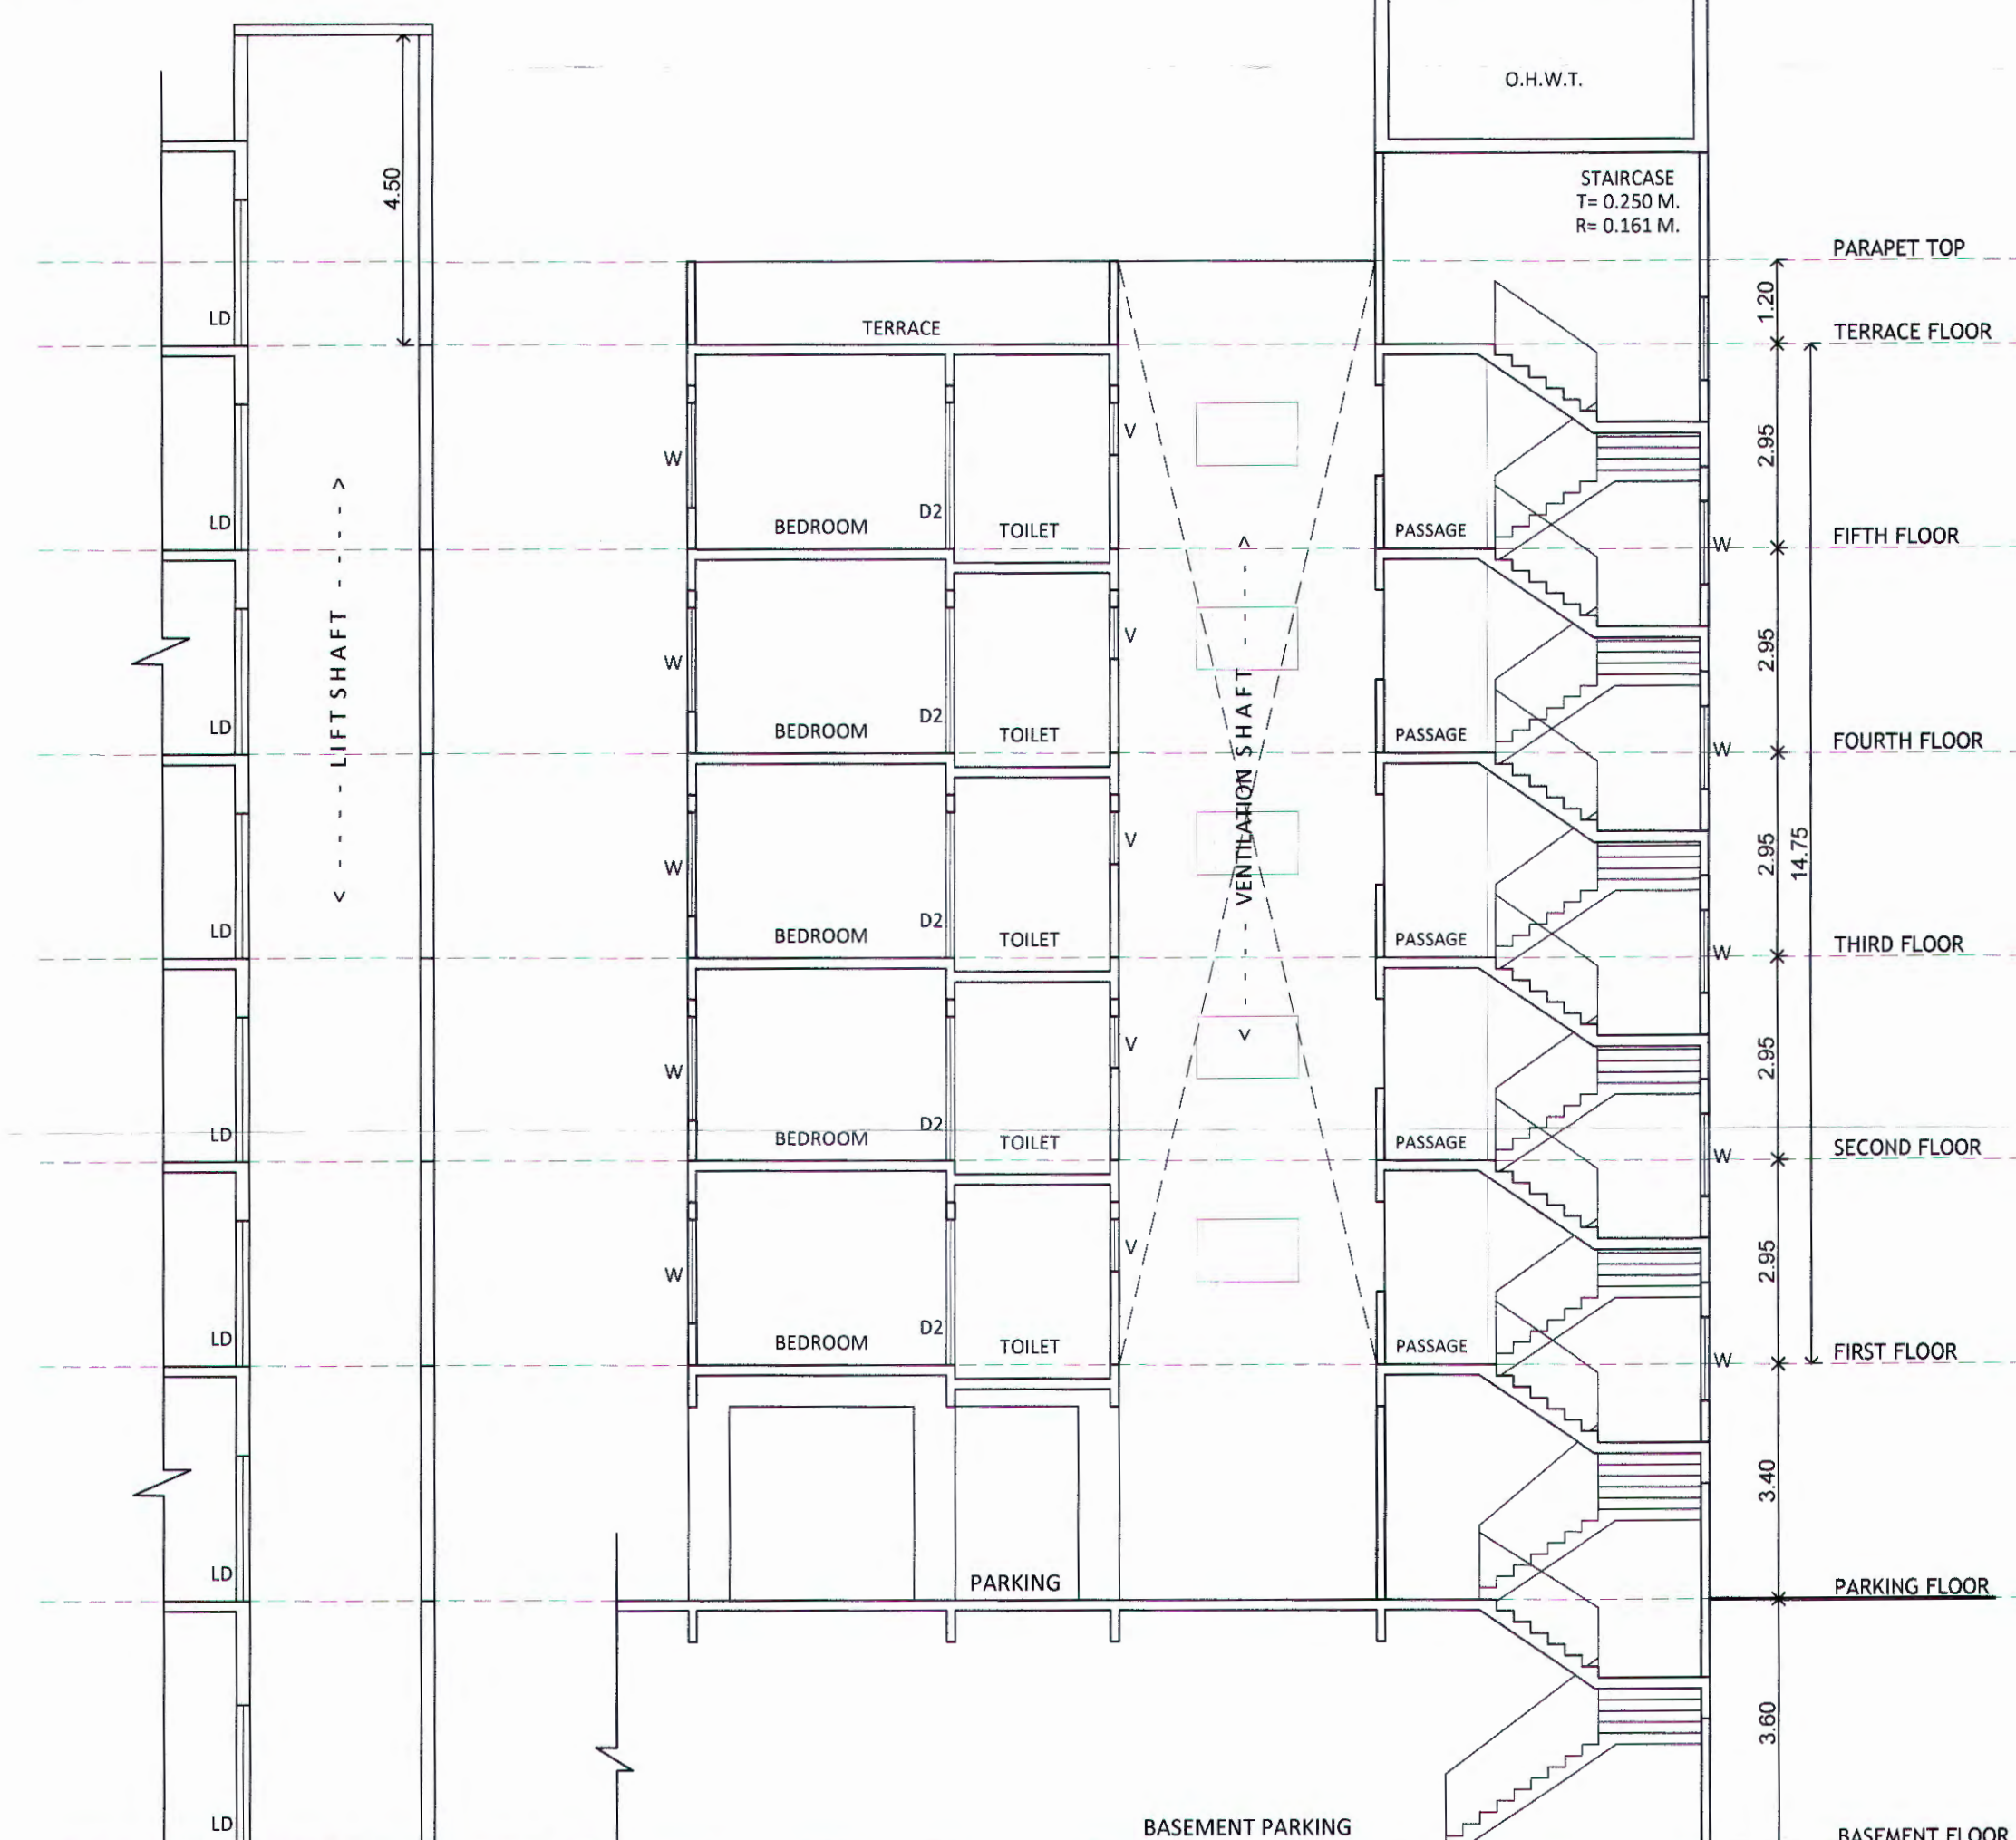

SECTION AT- BB

SECTION AT- AA

H. OWNER'S/DEVELOPER NAME AND SIGNATURE :-

Mr. ROHIDAS DATTU BORATE & OTHERS,
NIVRUTTI TABAJI KUDALE & OTHERS,
THROUGH P.O.A. M/s. CORAL INFRA THROUGH,
Mr. PARTH S. PATEL & OTHERS 4

Owner's Sign.

I. PROJECT :- RESIDENTIAL/COMMERCIAL

Village :- Moshi, Tal :- Haveli, Dist:- Pune.

G.No :- 288(P), 289

P.No :-

C.T.S.No :-

Discrepation :- REGULAR TRACK

Mahendra Thakur
CA/2004/34769
Office No.3 & 4, Ground Floor,
MSR Capital Building,
Samrat Chowk Pimpri Court Road,
Morewadi, Pimpri-Chinchwad,
Maharashtra-411018
Email :- info@mrthakur.in

Architect's Sign.

SCALE	FILE NO.	DRAWN BY	CHECKED BY
1:100	CL-213/PR-01	ANANT	MAHENDRA
KEY NO.	DATE		
INWARD NO.	PCMC/mob0034/2024/ZONE E/MOSHI-BORADEWADI/PRB-6		