

A BLDG

Sanctioned No. B.P./Charholi/85/2025
Subject to conditions mentioned in this
Office Order No.
aven dated
Pimpri 23/05/2025
Date 23/05/2025




O. C. Signed by
City Engineer


Per City Engineer
Building Permission Dept.
P.O.W.C., Pimpri, Dist. Pune-411005
Date 23/05/2025

LIGHTNING ARRESTER

O.H.W. TANK

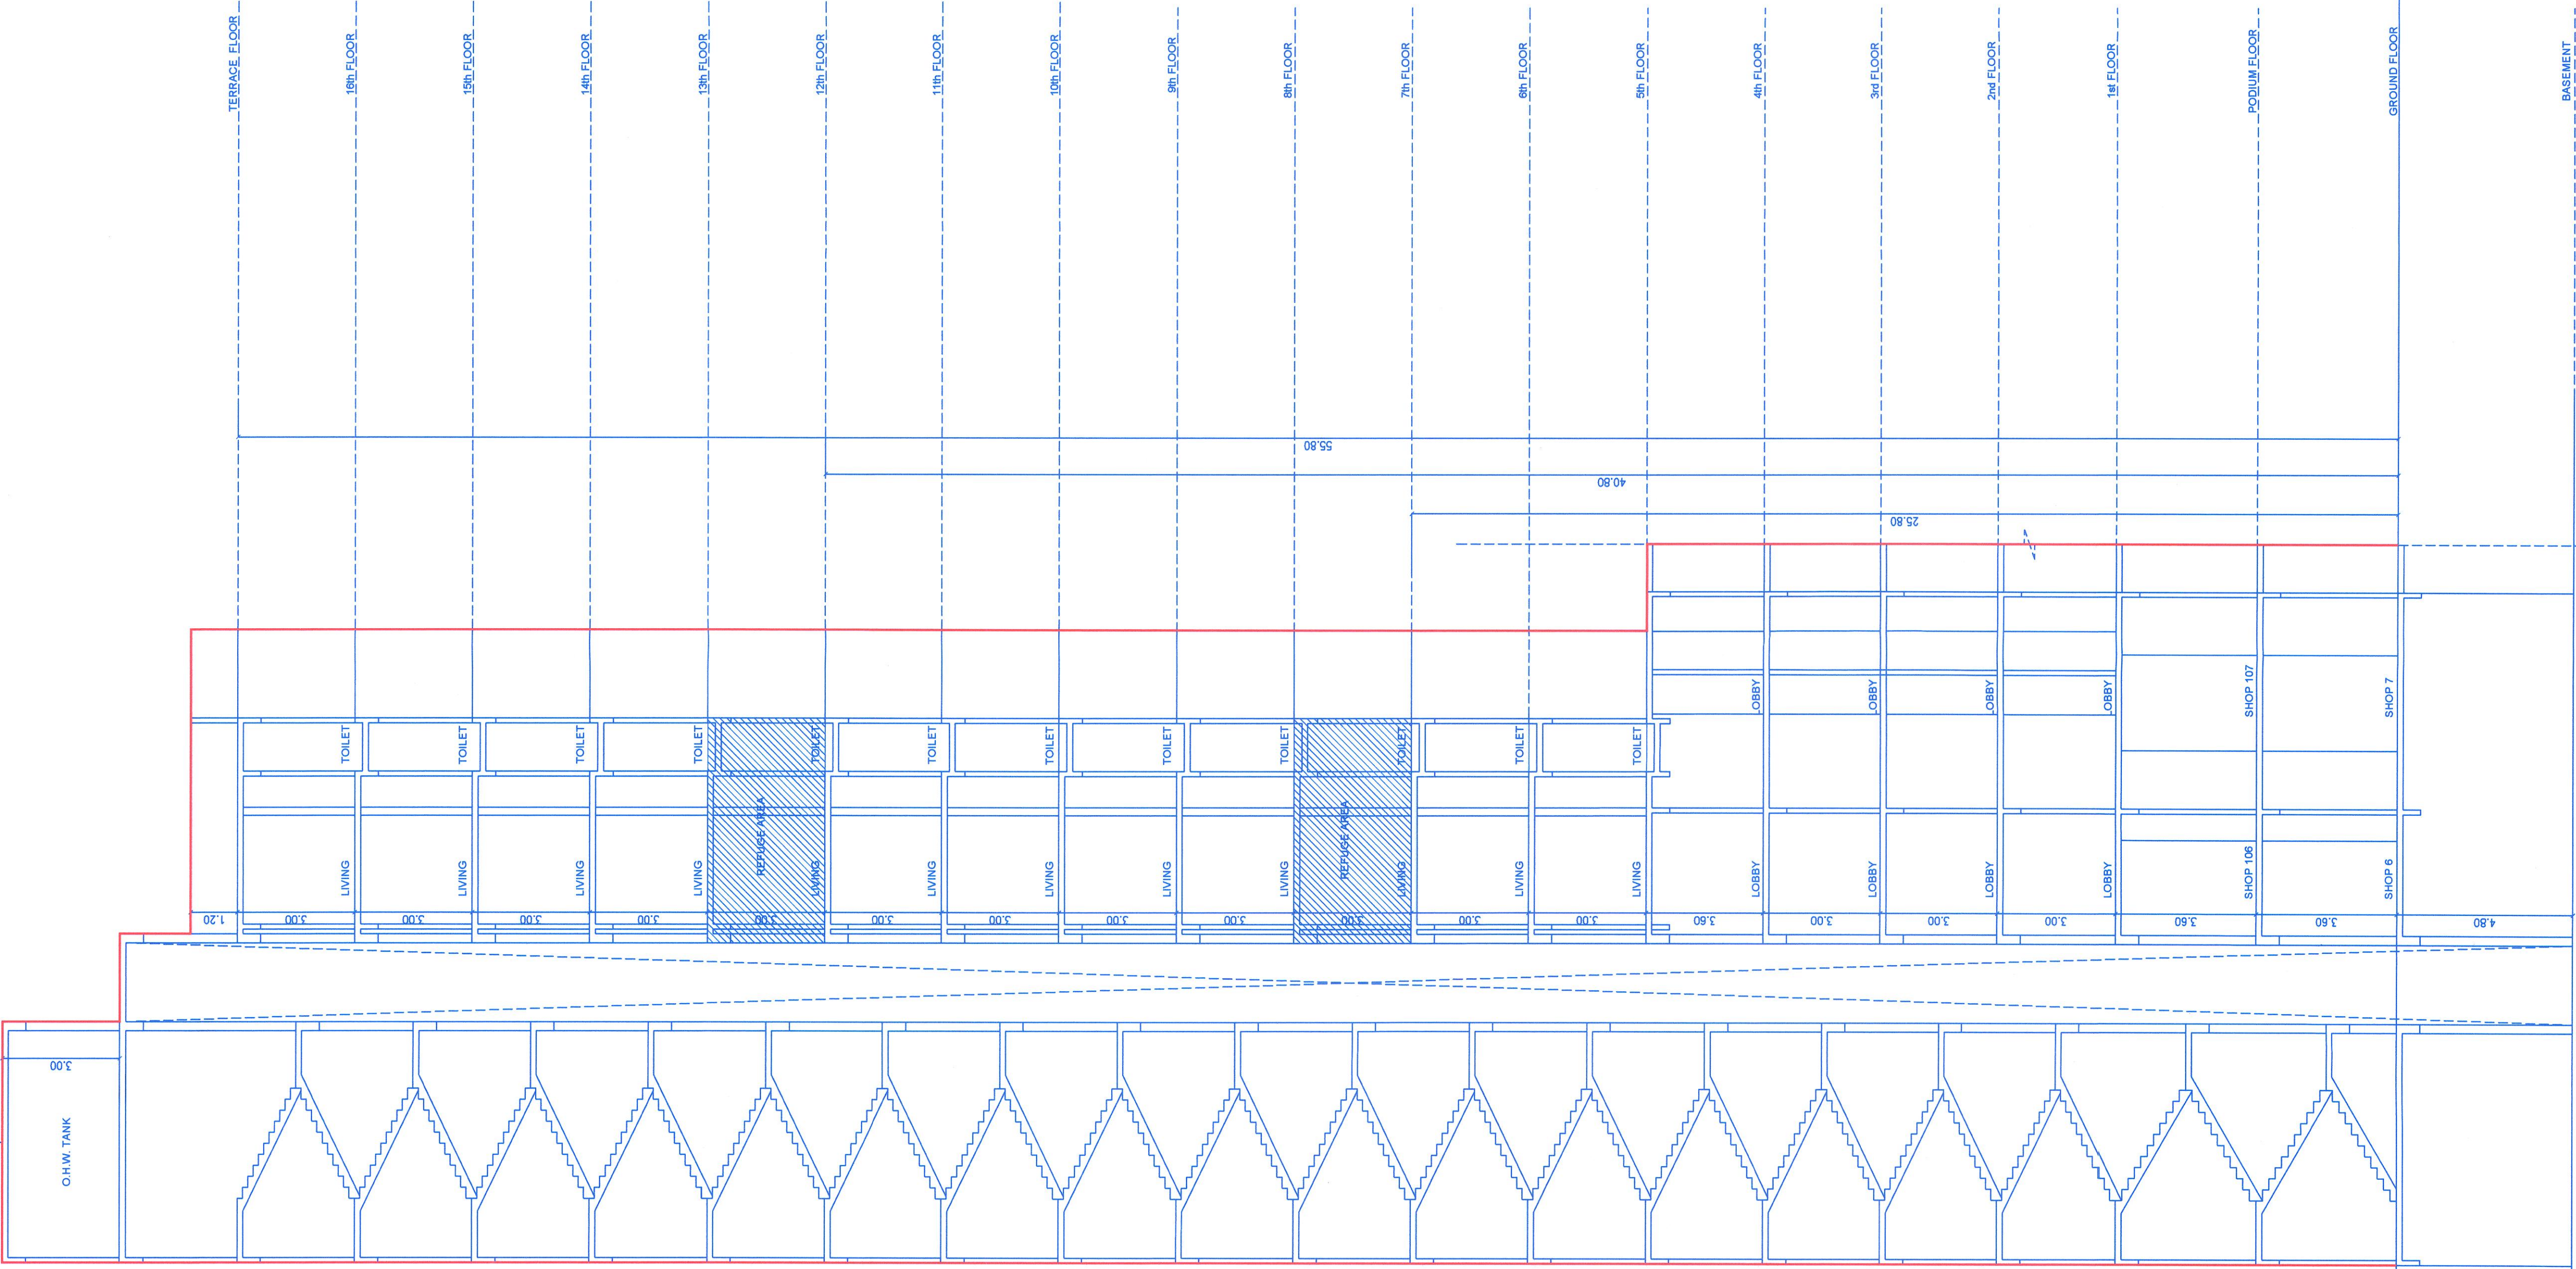

SECTION A-A

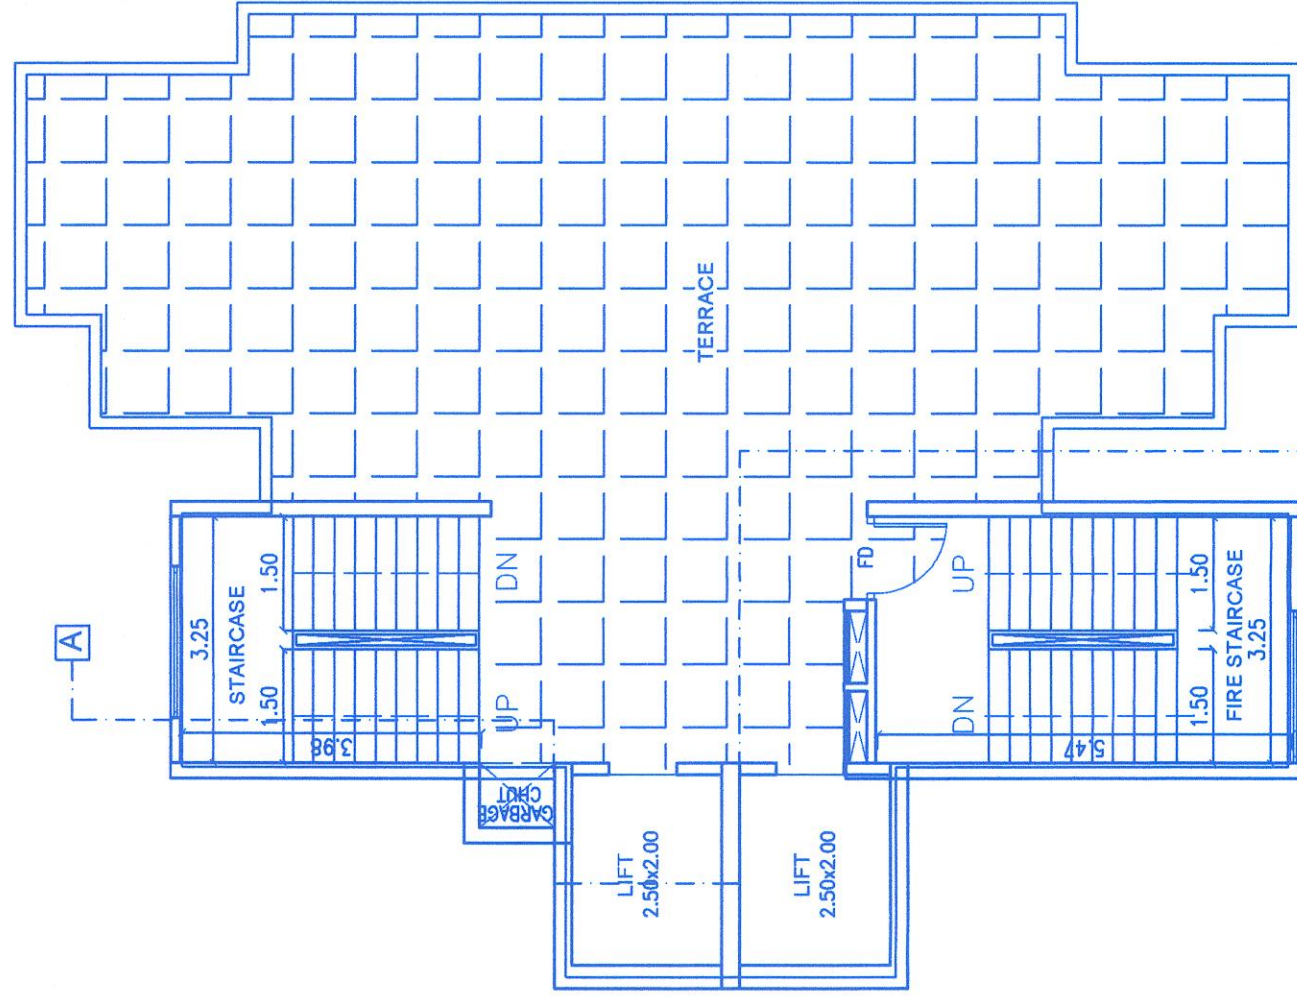

TERRACE FLOOR PLAN

OWNER'S NAME SIGNATURE :-
WINSOME SK BUILDERS THROUGH PARTNER
MR. SANJEEV KUMAR & OTHERS

PROJECT :-
PROPOSED RESIDENTIAL BUILDING
S.NO 288 AT CHARHOLI PUNE

ARCHITECT :-

AP SUDARTH HARISCHANDRAN
DATE 03/04/2025
DEALT BY PRAKITA
CHECKED BY SUDARTH
SCALE 1:100

Aditi, Office no. 301/401, Plot no. 4122,
S.no 88, near Sahakar Udyan,
Pimpri, Dist. Pune-411005.
0202802064 / 02028005
aditiprakash@gmail.com