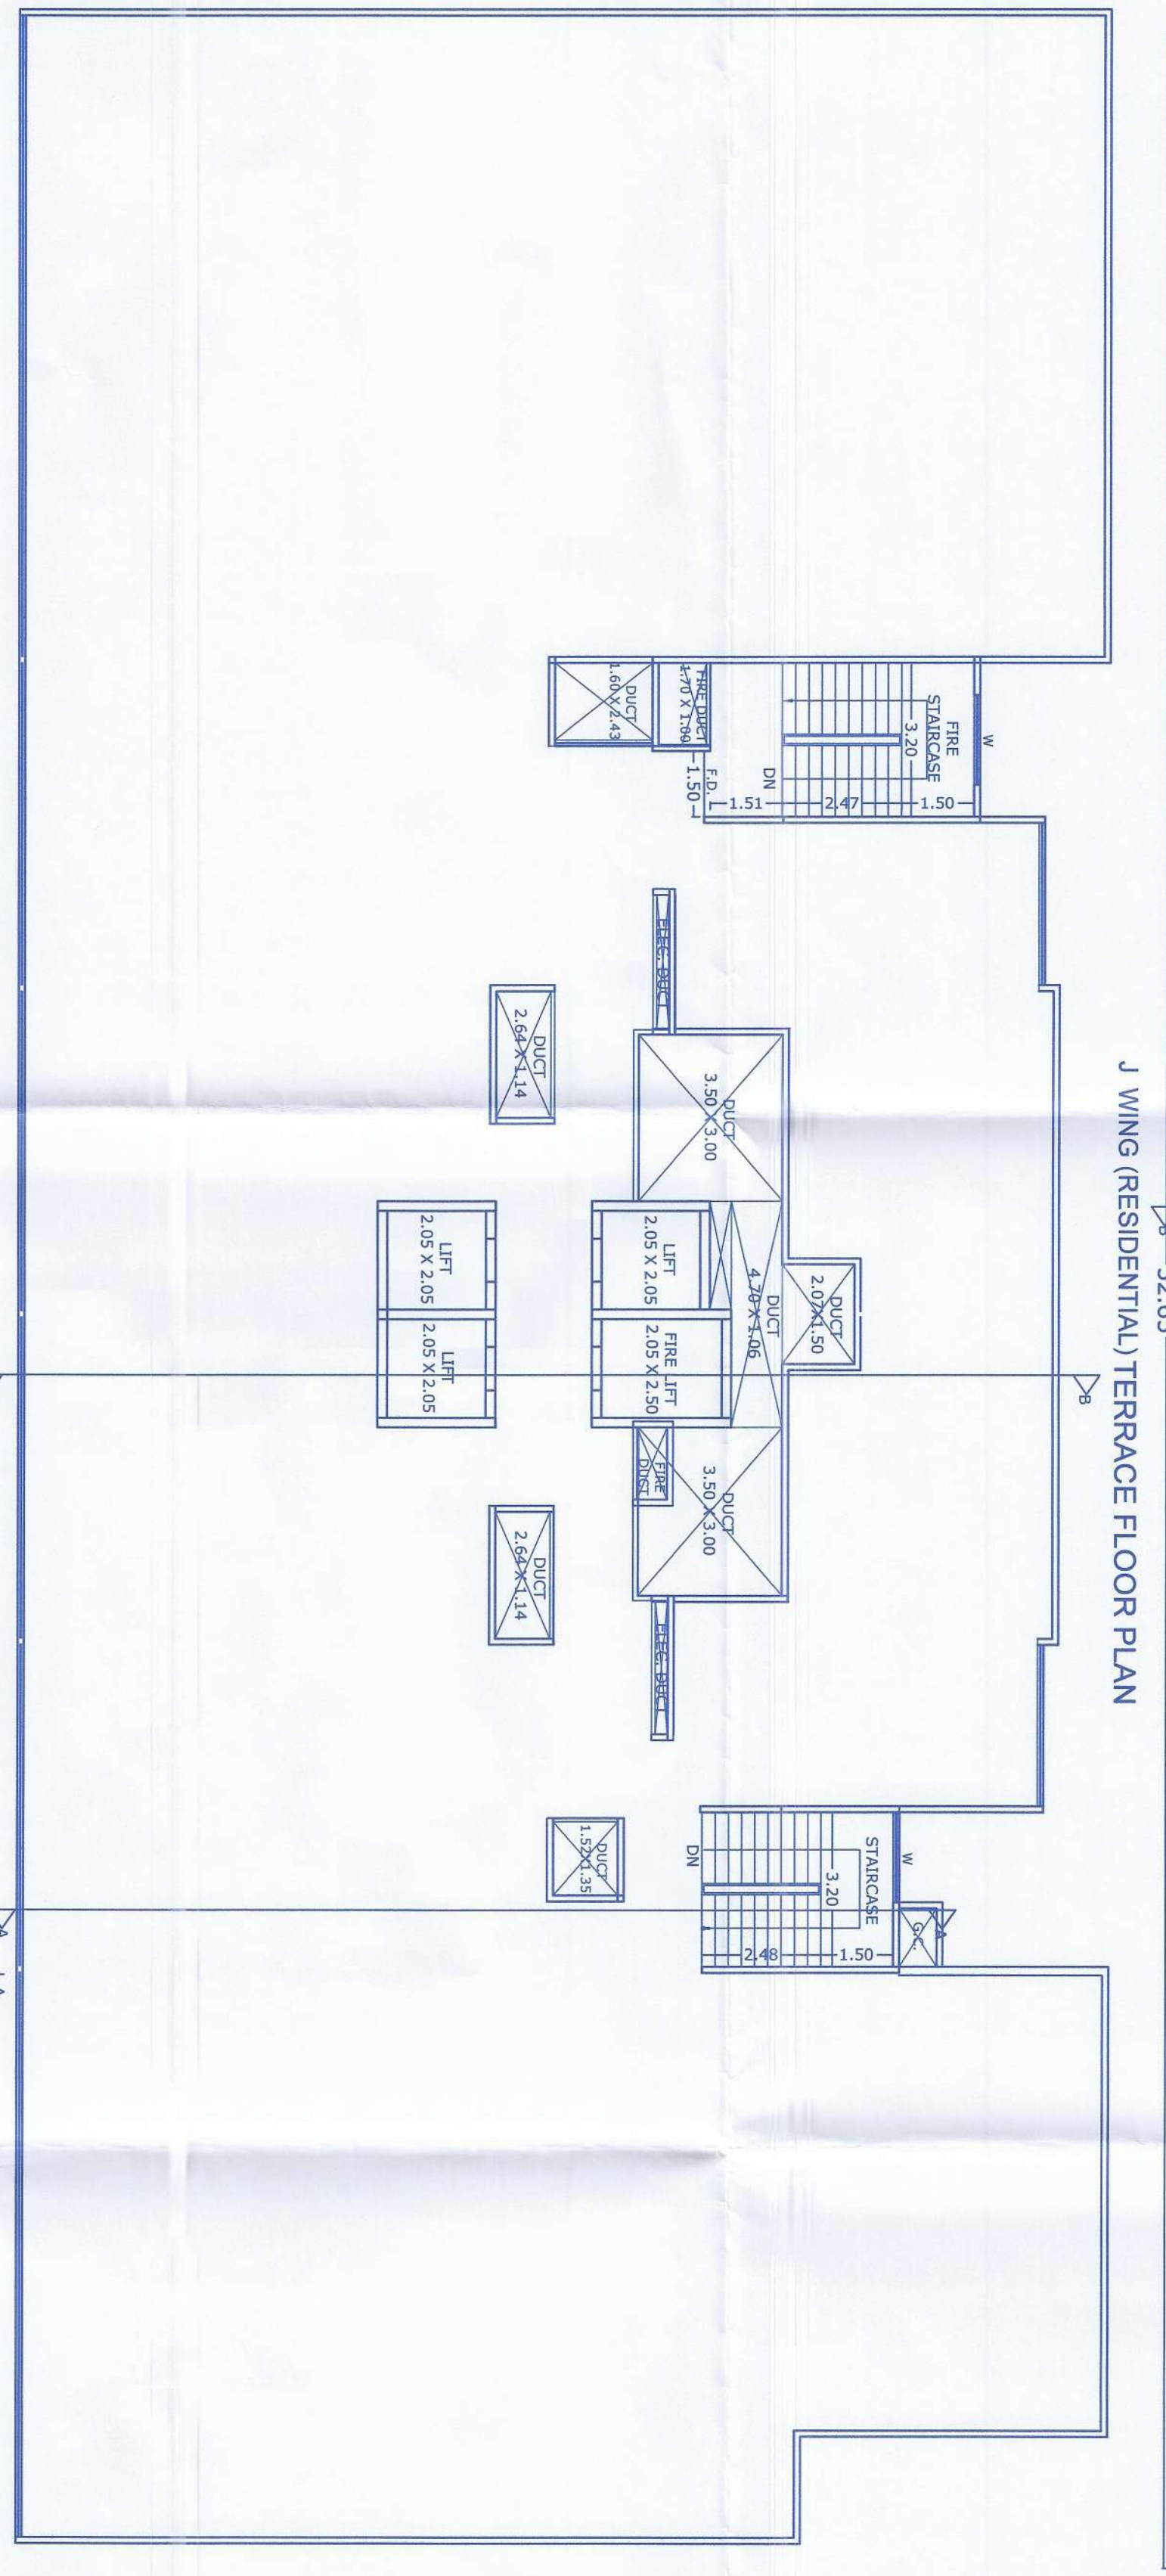
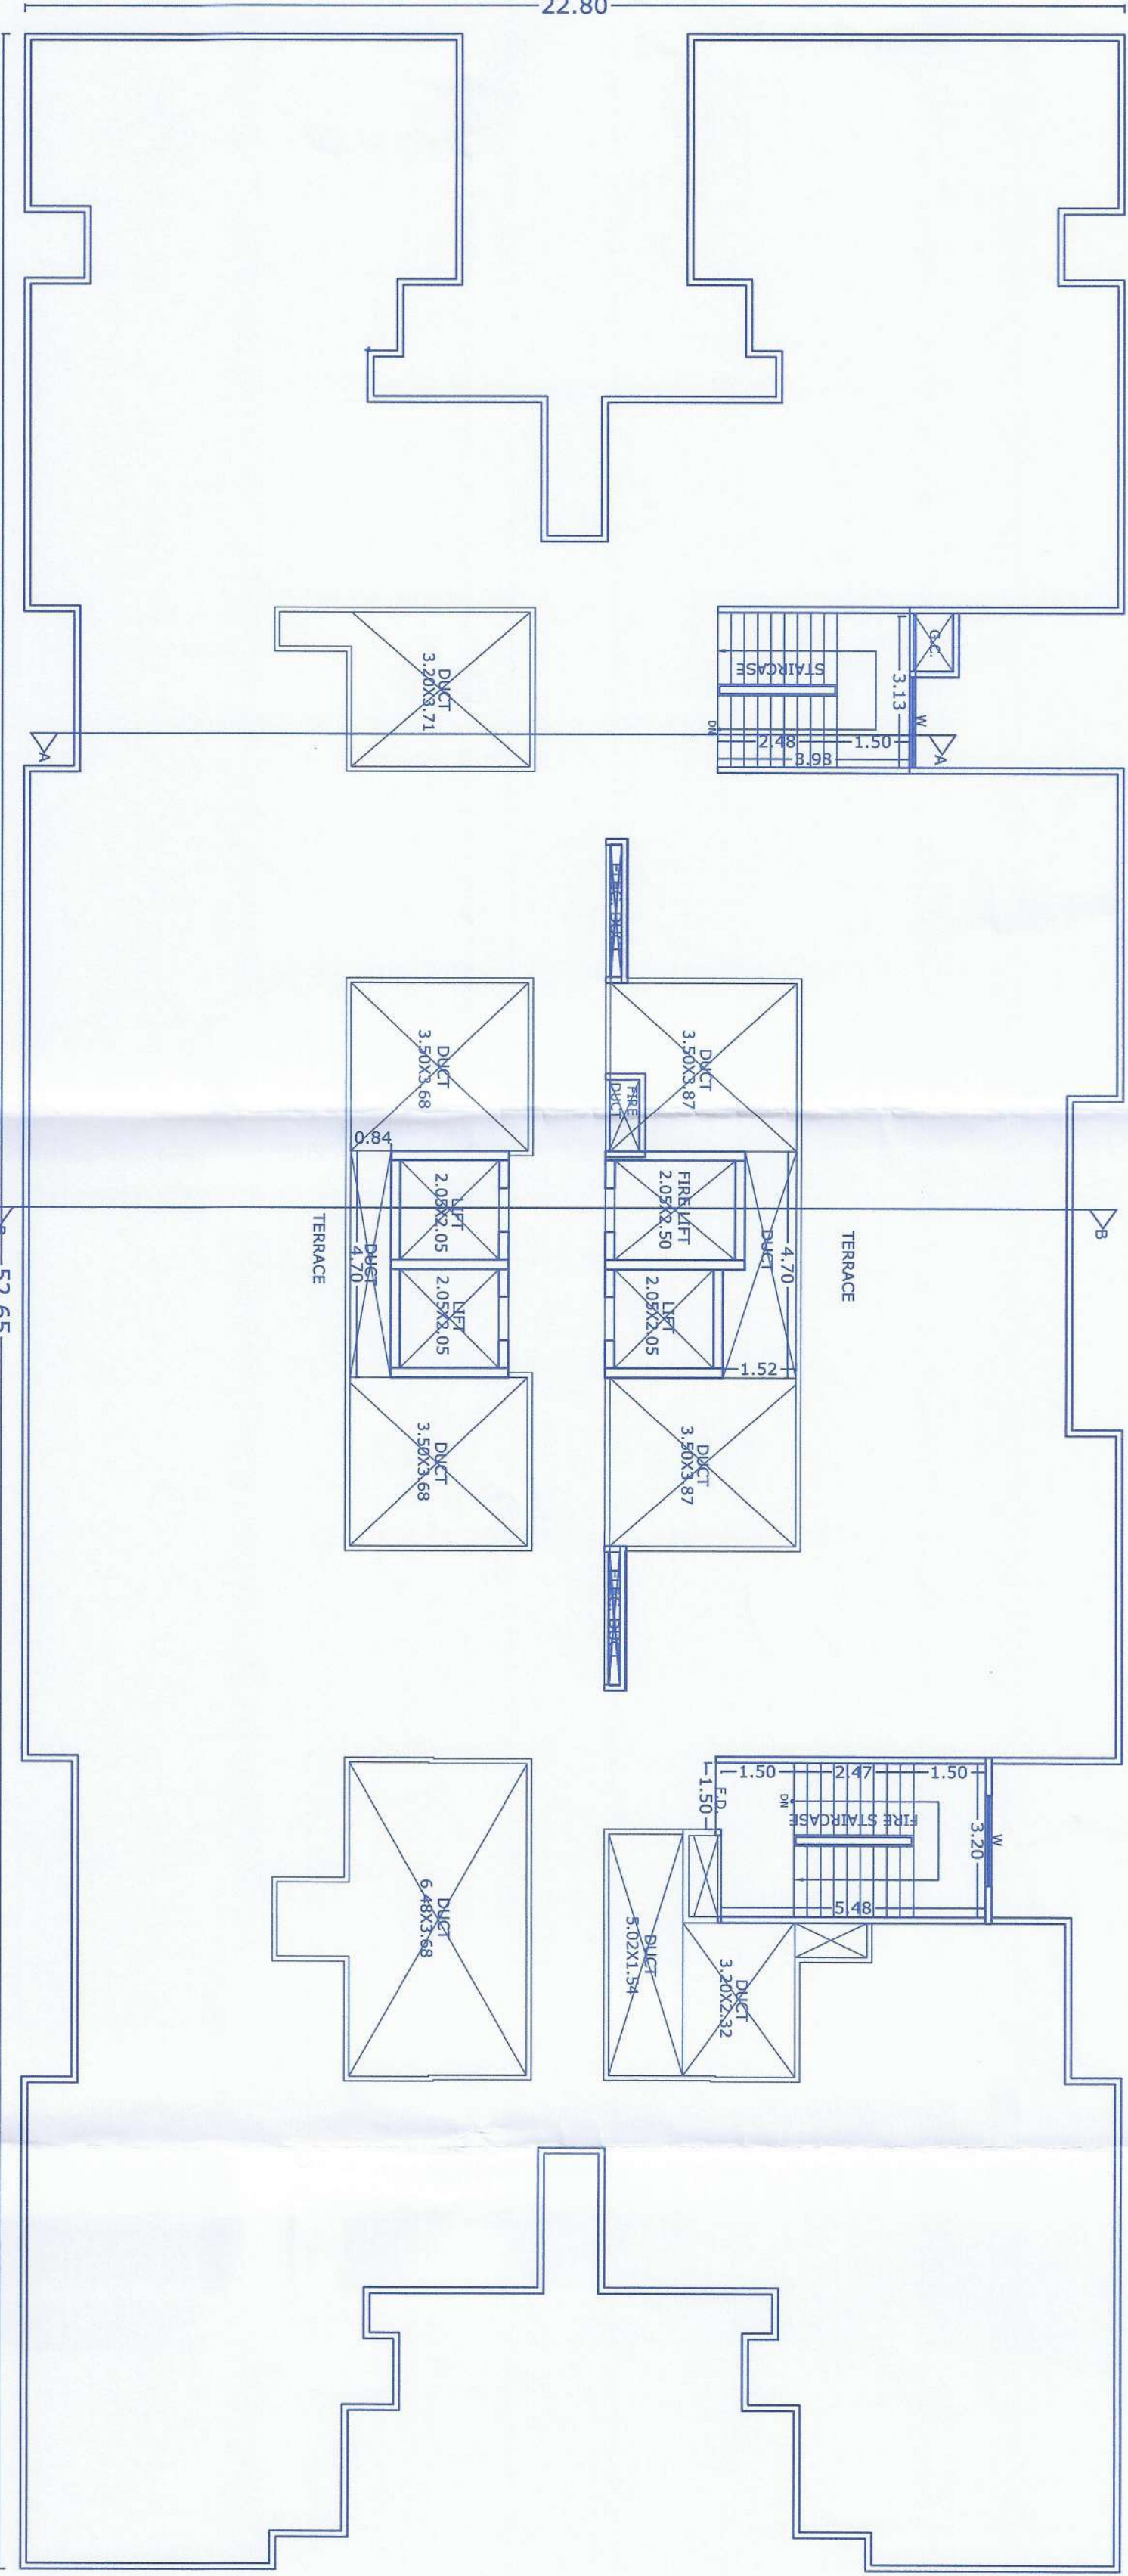
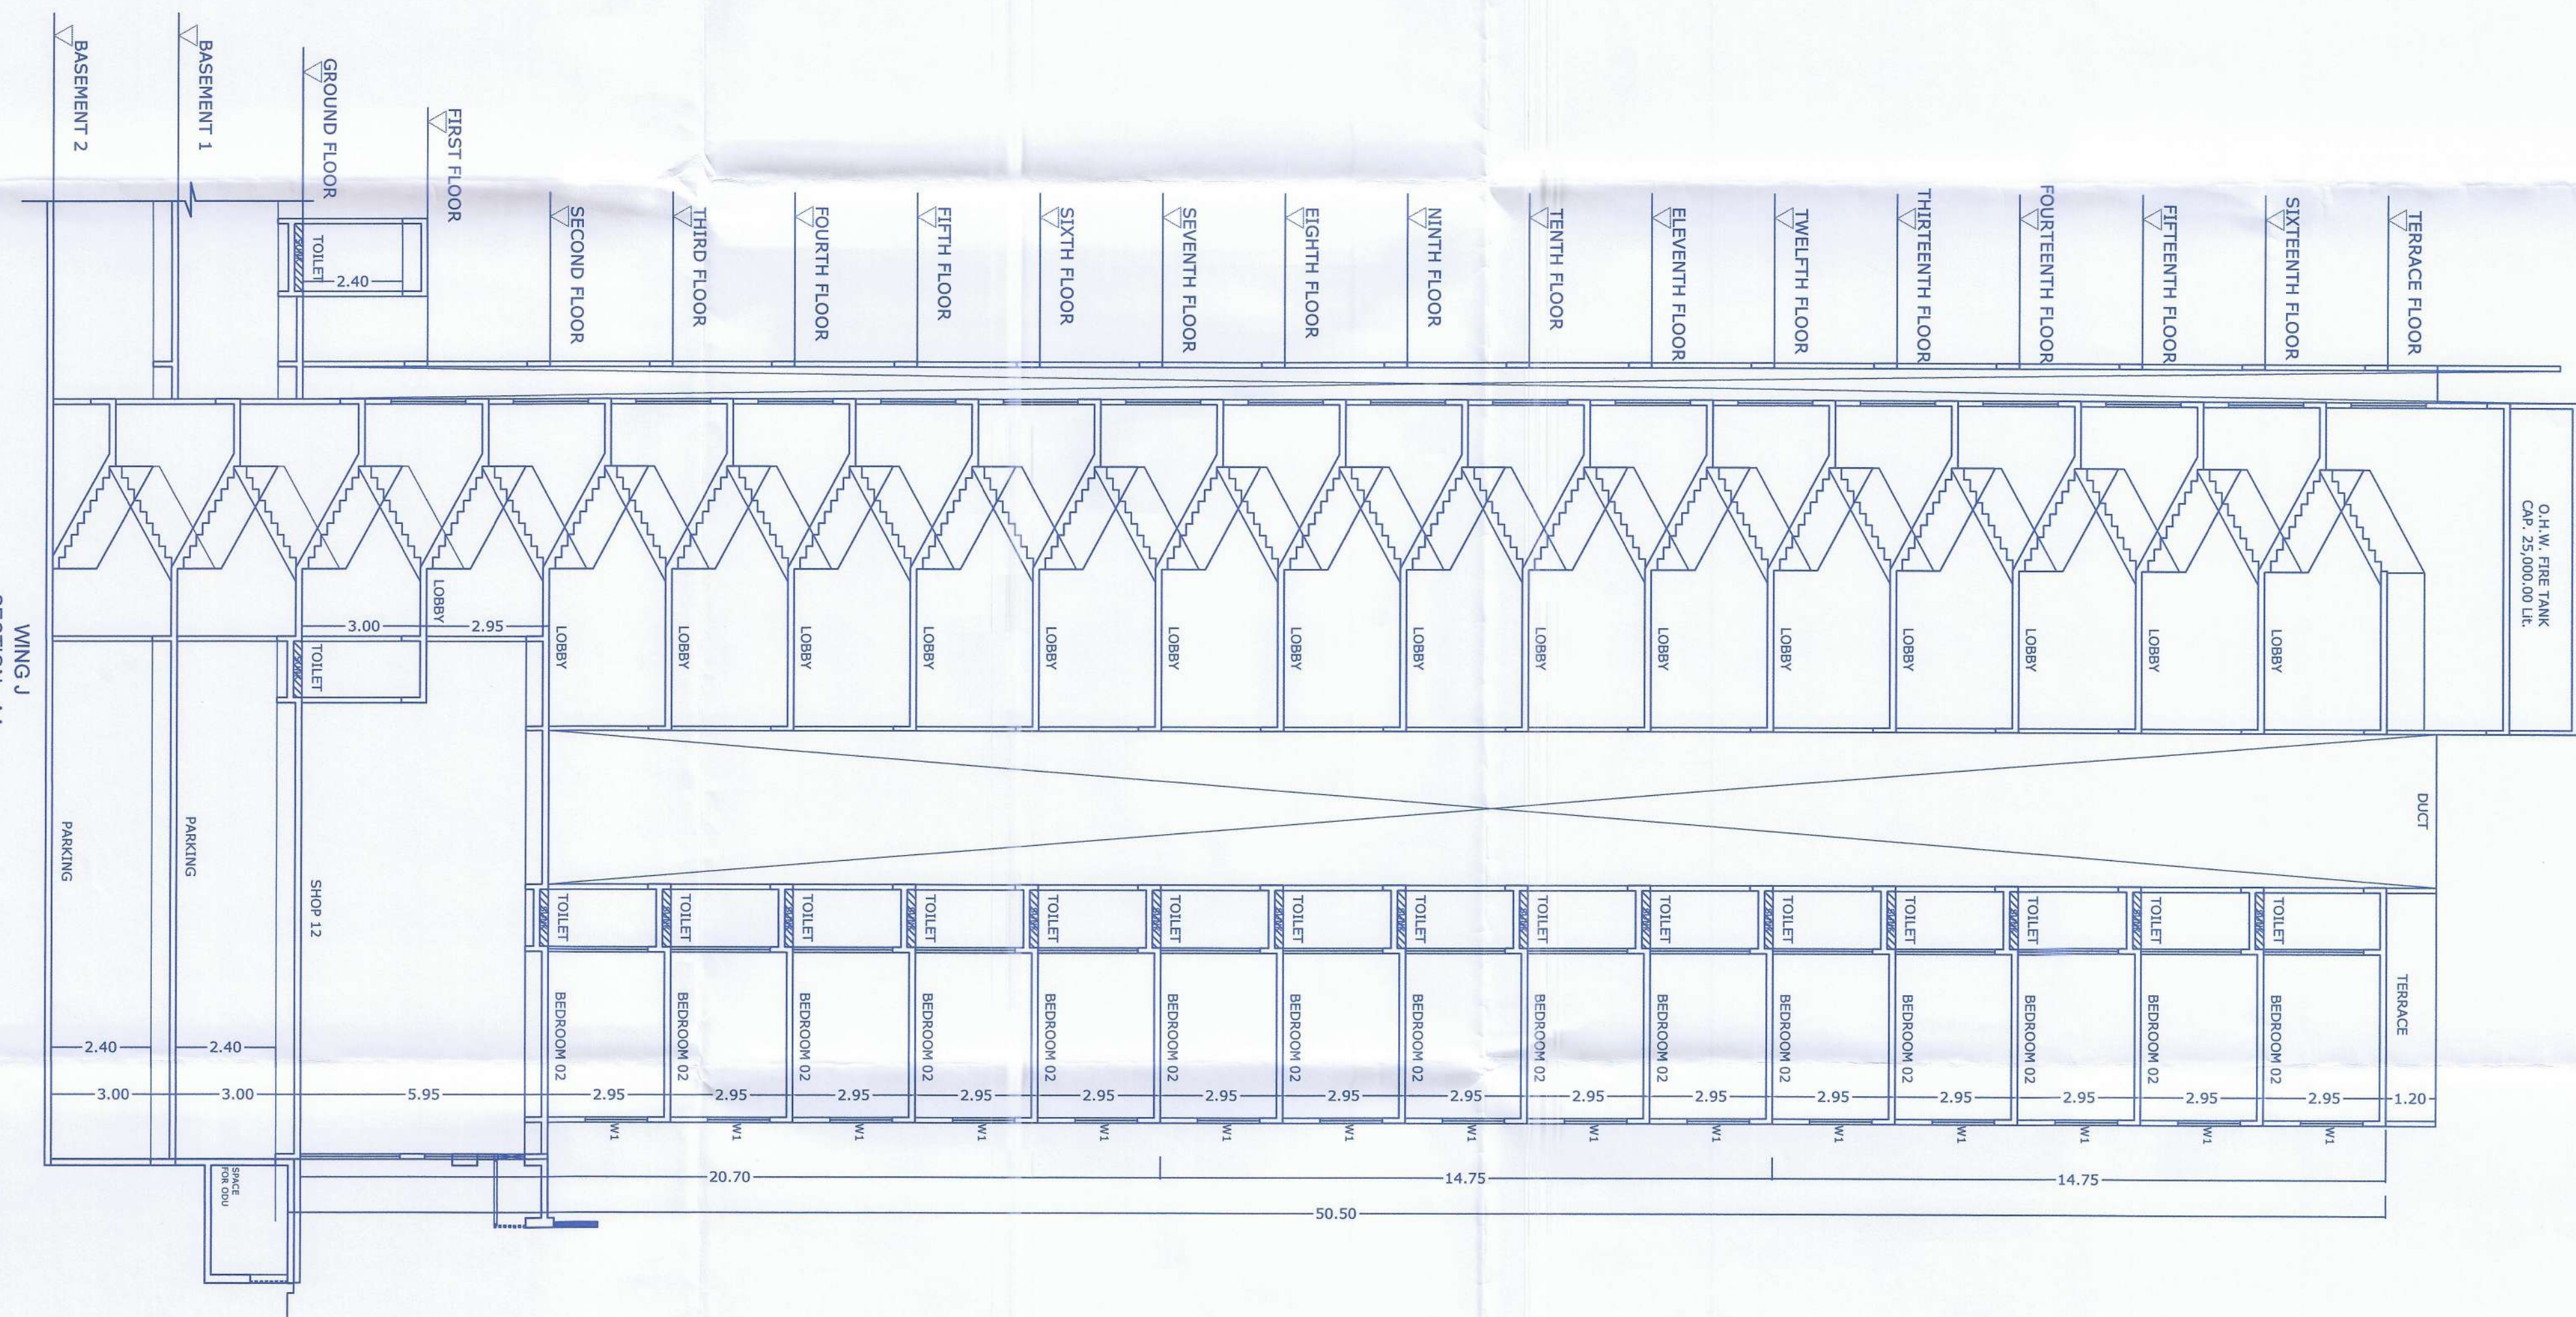
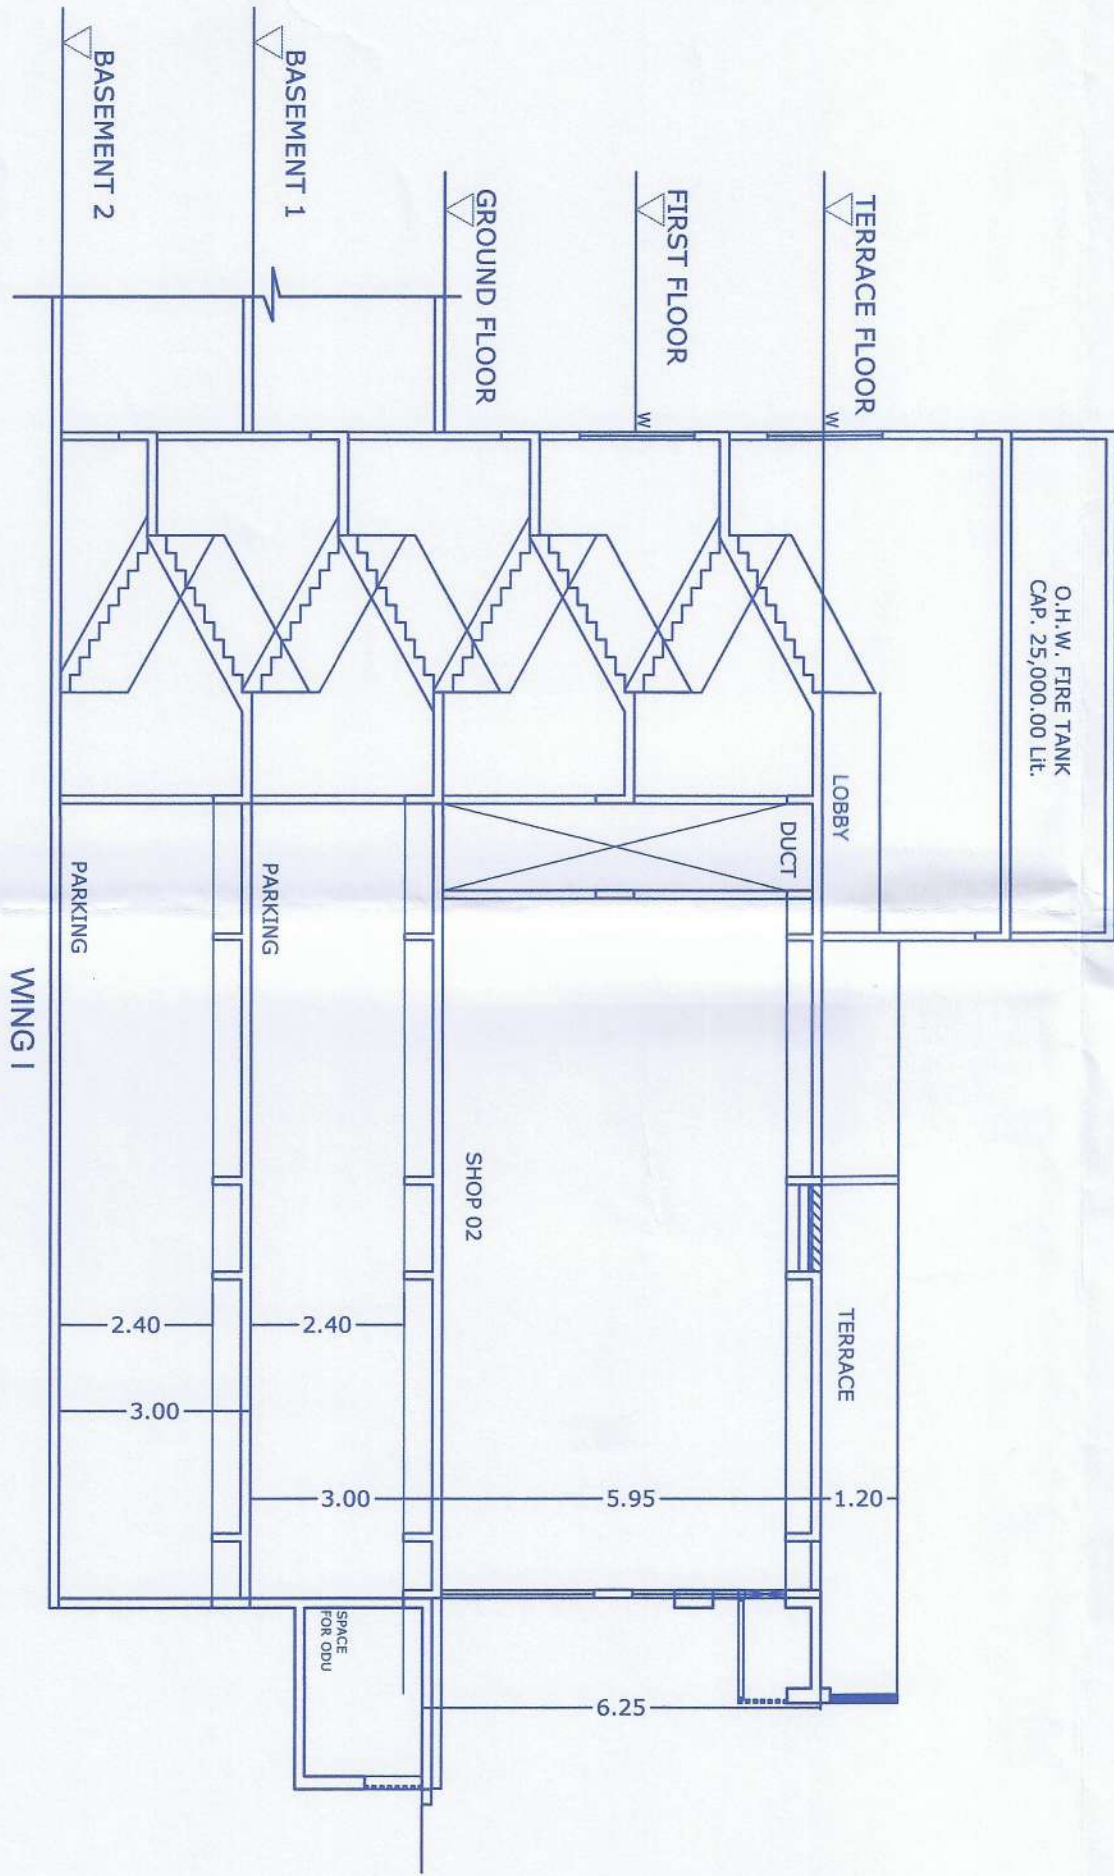
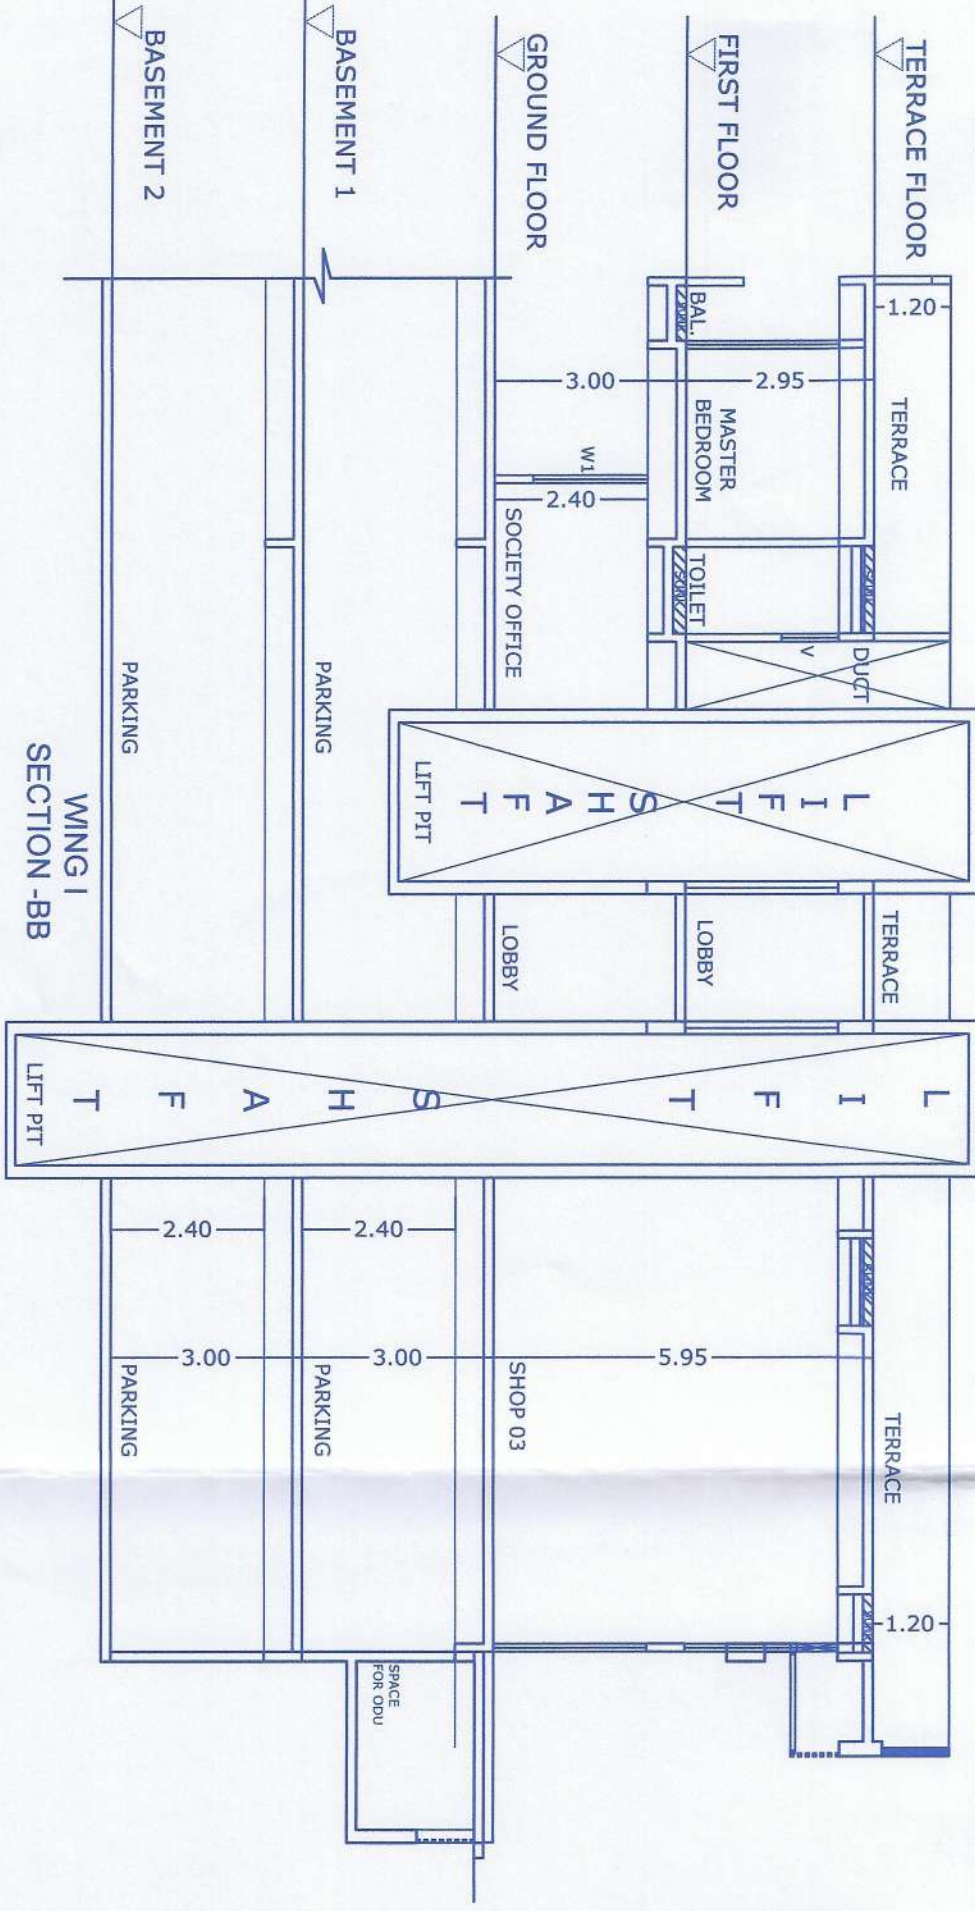


Sandiegated No. B.P. /*Parade*/50/1005  
Subject to conditions mentioned in the  
Office Order No. 50/64/2025  
Permitted 50/64/2025  
Date 30/04/2025

ESTD  
1910032


O.C. Signed by  
City Engineer

*[Signature]*  
City Engineer  
Building Permission Dept  
P.O. No. 50/64/2025  
Date 30/04/2025

I WING (RESIDENTIAL)  
TERRACE FLOOR PLAN

## MAIN BUILDING ARCHITECTS

MAHA HOUSE  
MAHA HOUSE ARCHITECTS  
B-10, 1st Floor, Mahadev Society,  
Bhim Hospital Road,  
Durgam Chawl, Thergon, Pune-411033

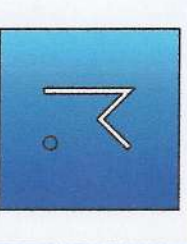

Website: [www.kinggroup.com](http://www.kinggroup.com)  
Email: [kinggroup@kinggroup.com](mailto:kinggroup@kinggroup.com)  
Phone: 9656502704, 9087516777

PROPOSED RESIDENTIAL CONCRETE & M.S. (RCC) TYPICAL SECTION  
OF MAHA HOUSE

Owner's Name and Signature :-

*[Signature]*  
P. N. NARAYAN  
P. N. NARAYAN UNIQUE SPACES LLP

Date: 11/01/2025  
Scale: As shown  
Drawn by: Checked by: Licensed Engineer /

11/01/2025  
S.M.A.  
L.C. No. C-043/25/18