


O. C. Signed by
City Engineer

Building Permission Dept.
PCMC., Pimpri, Pune-18.

[illegible]


REFUGEE AREA STATEMENT K	
7TH, 12TH & 17TH FLOOR	
REQUIRED REFUGE AREA	3 x HOUR BUILT UP 12.50 = 20.79 x 221 PERSONS = 221 X 0.30 SQ. M. (area equivalent to 0.30 sq. m. / person) = 66.30 sq. m.
FOR HANDICAPPED PERSONS	= 1.00 SQ. M. for 200 persons = 16.63 sq. m. = 7.26 = 66.30 + 7.26 = 73.56 sq. m.
REQUIRED REFUGE AREA	= 66.30 + 7.26 = 73.56 sq. m. (including handicapped persons)
PROPOSED REFUGE AREA	= 75.06 sq. m.

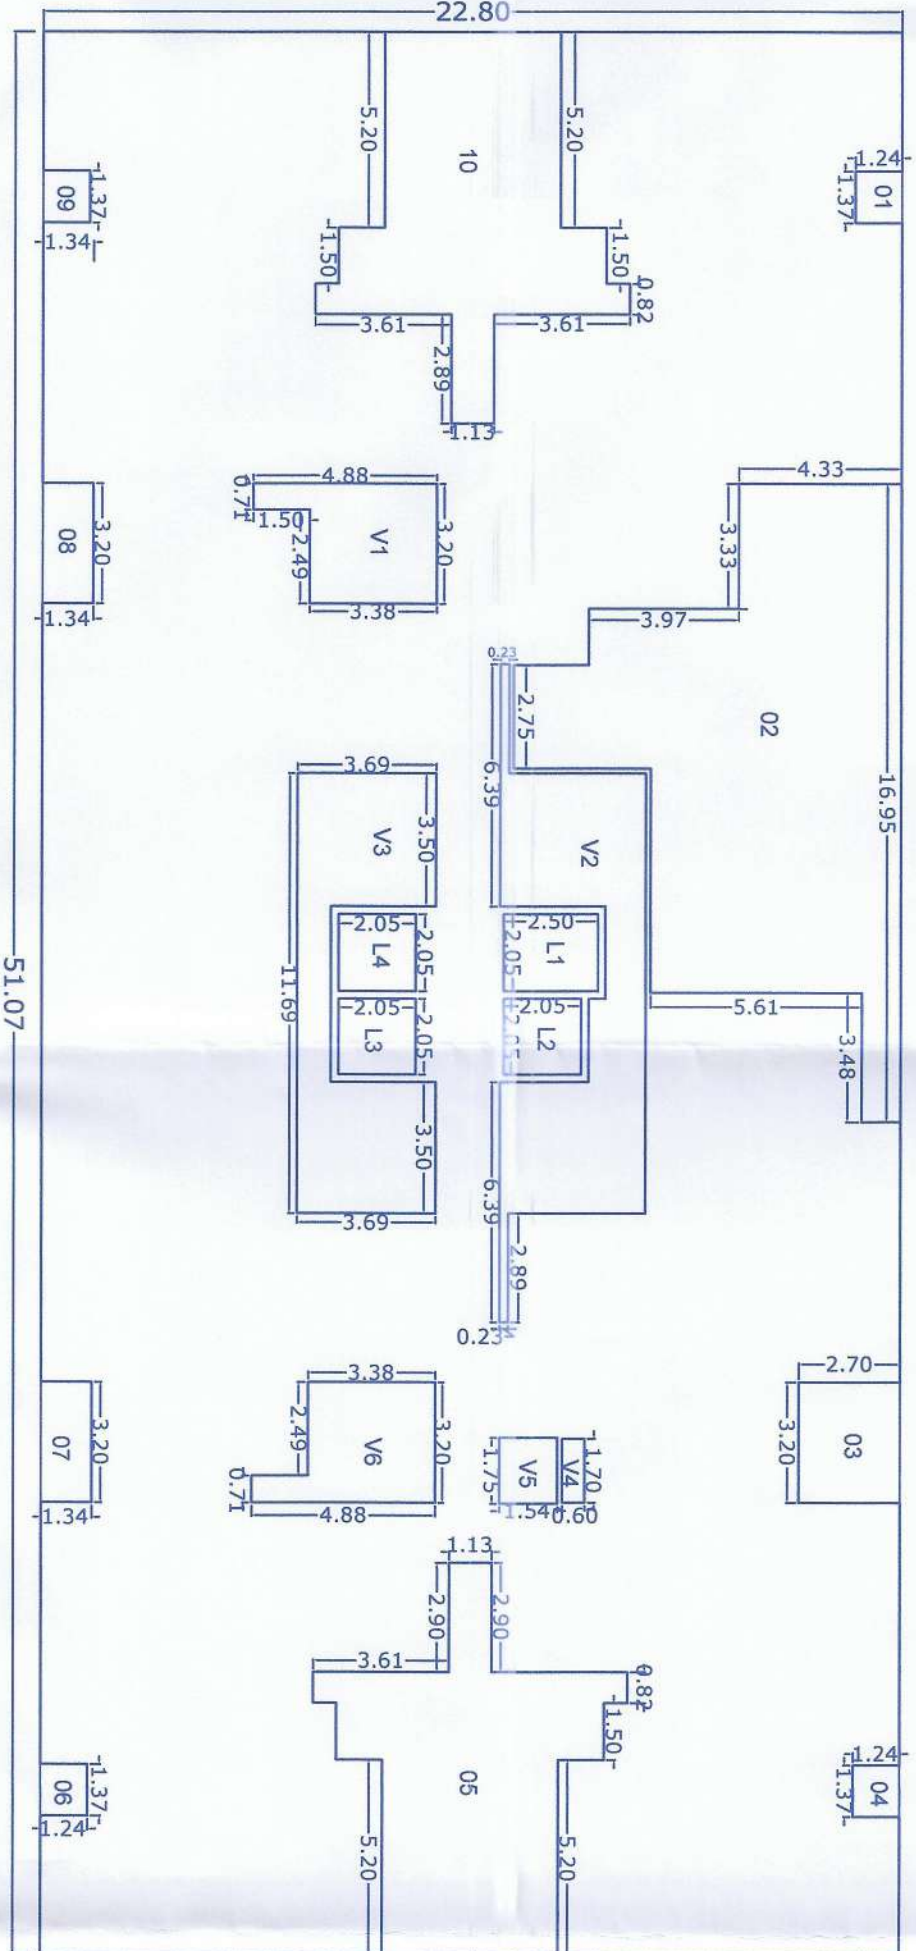


7TH, 12TH, 17TH REFUGE FLOOR PLAN (SCALE 1:200)

	Area	10	4
A-Polygon	114.59	L1	4
01	1.89	L2	4
02	97.93	L3	4
03	8.84	L4	4
04	1.89	V1	1
05	44.99	V2	3
06	1.89	V3	3
07	4.28	V4	1
08	4.28	V5	1
09	1.89	V6	1
Total			84

7TH, 12TH & 17TH FLOOR AREA
= 842.98 X 3 = 2528.94 SQ.M.

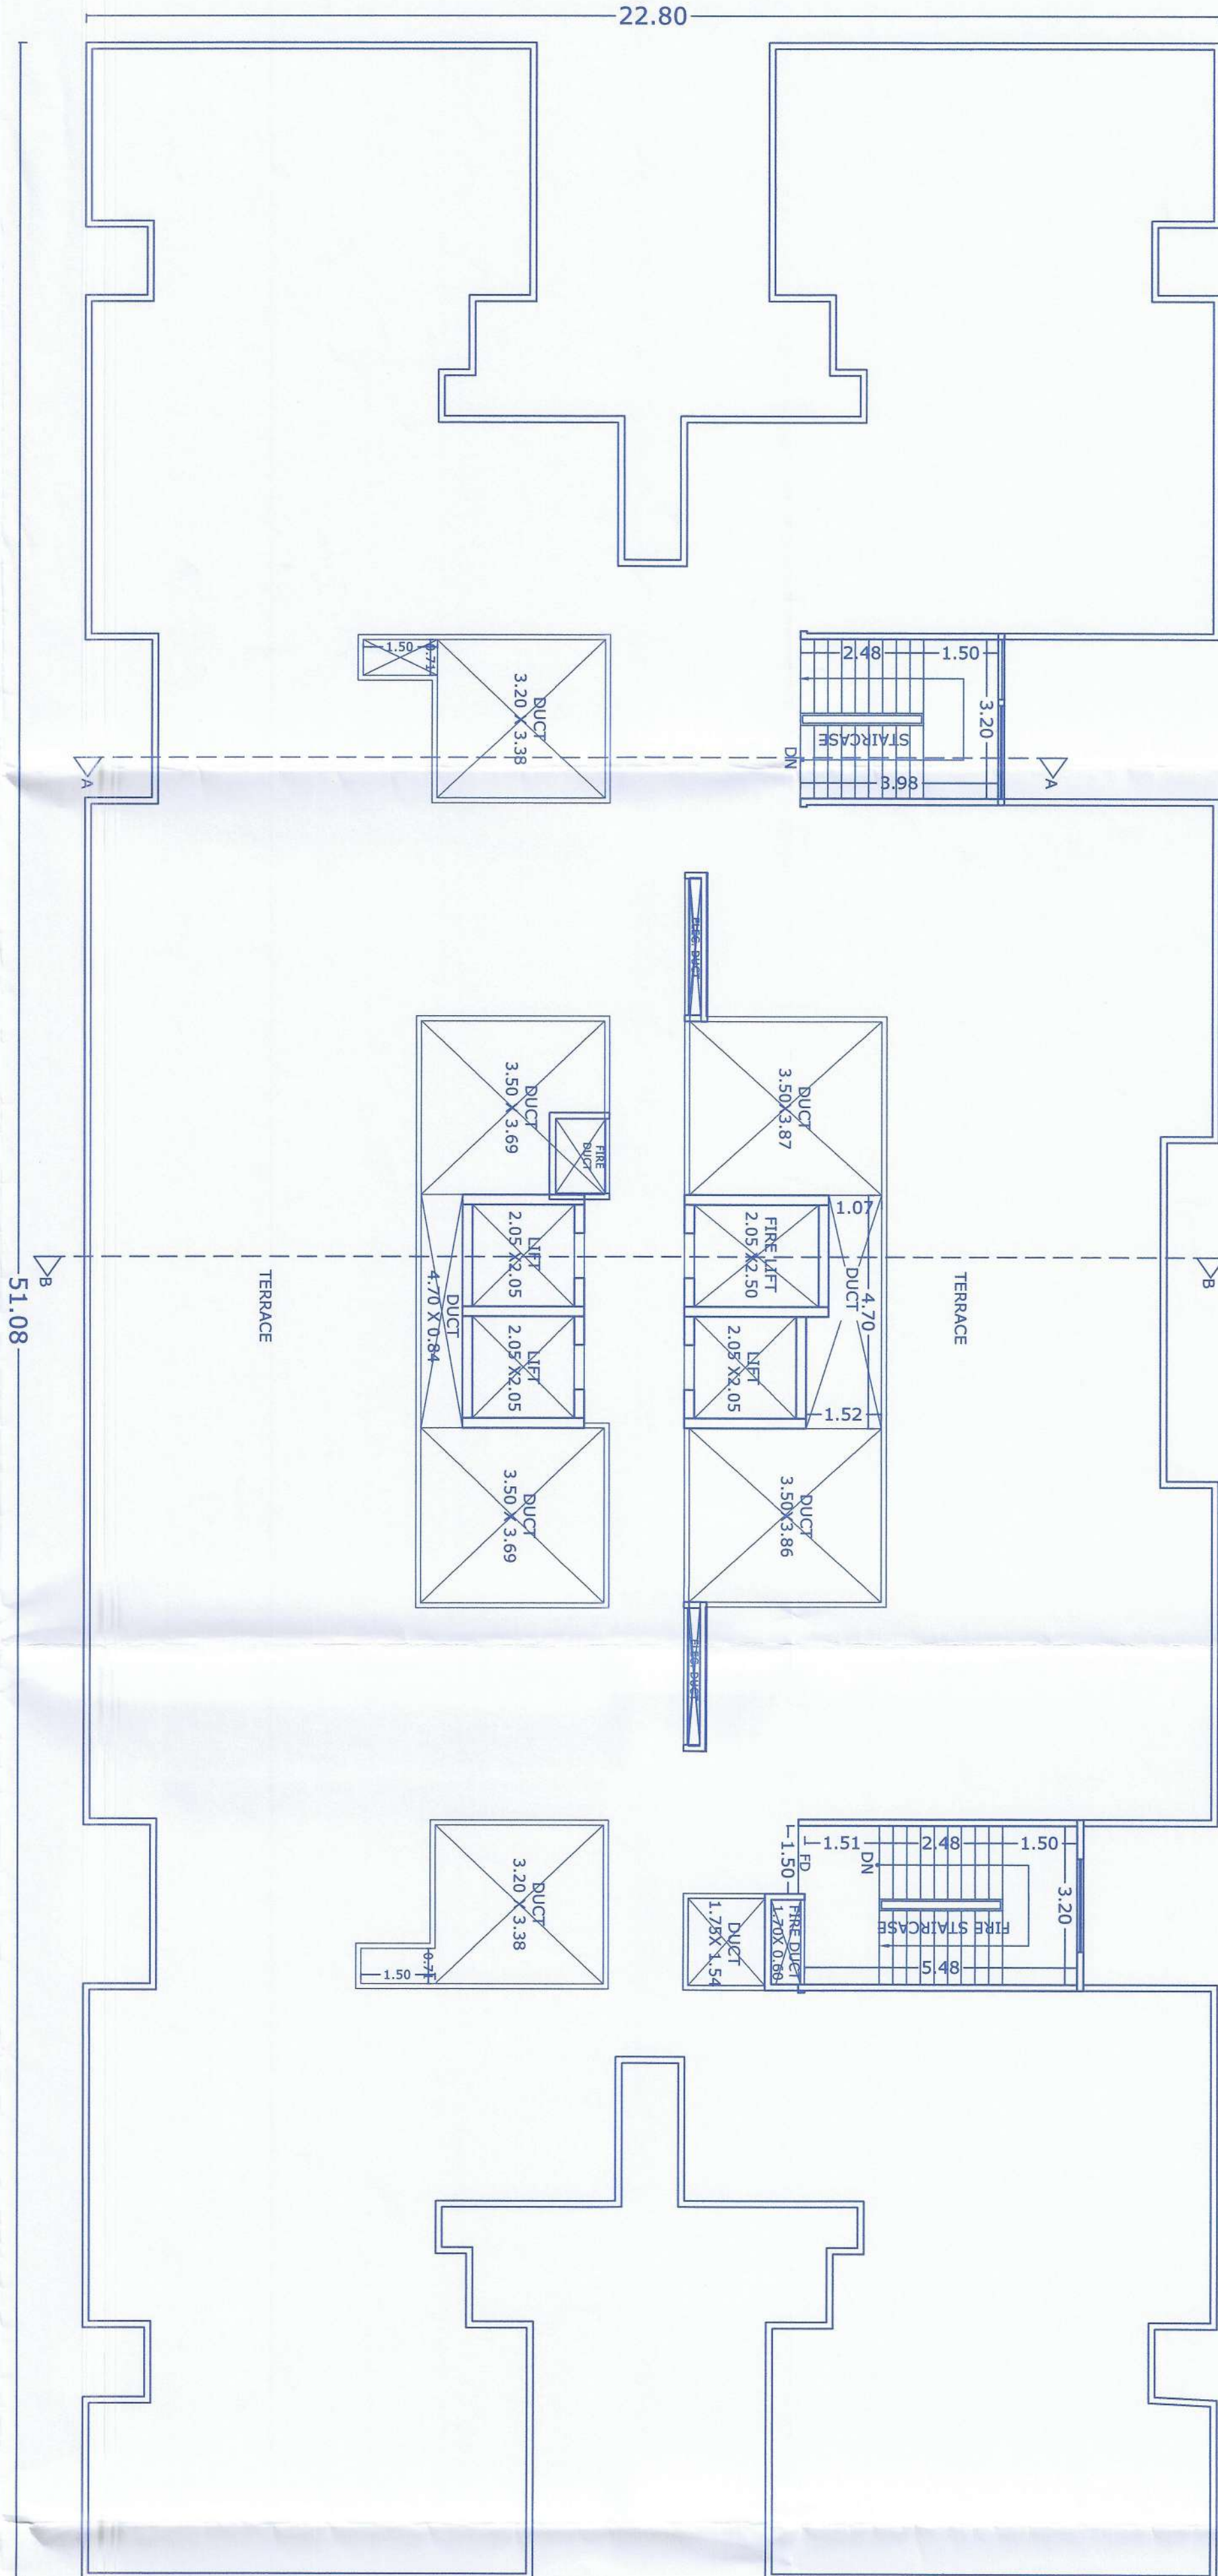

WING K
TERRACE FLOOR PLAN

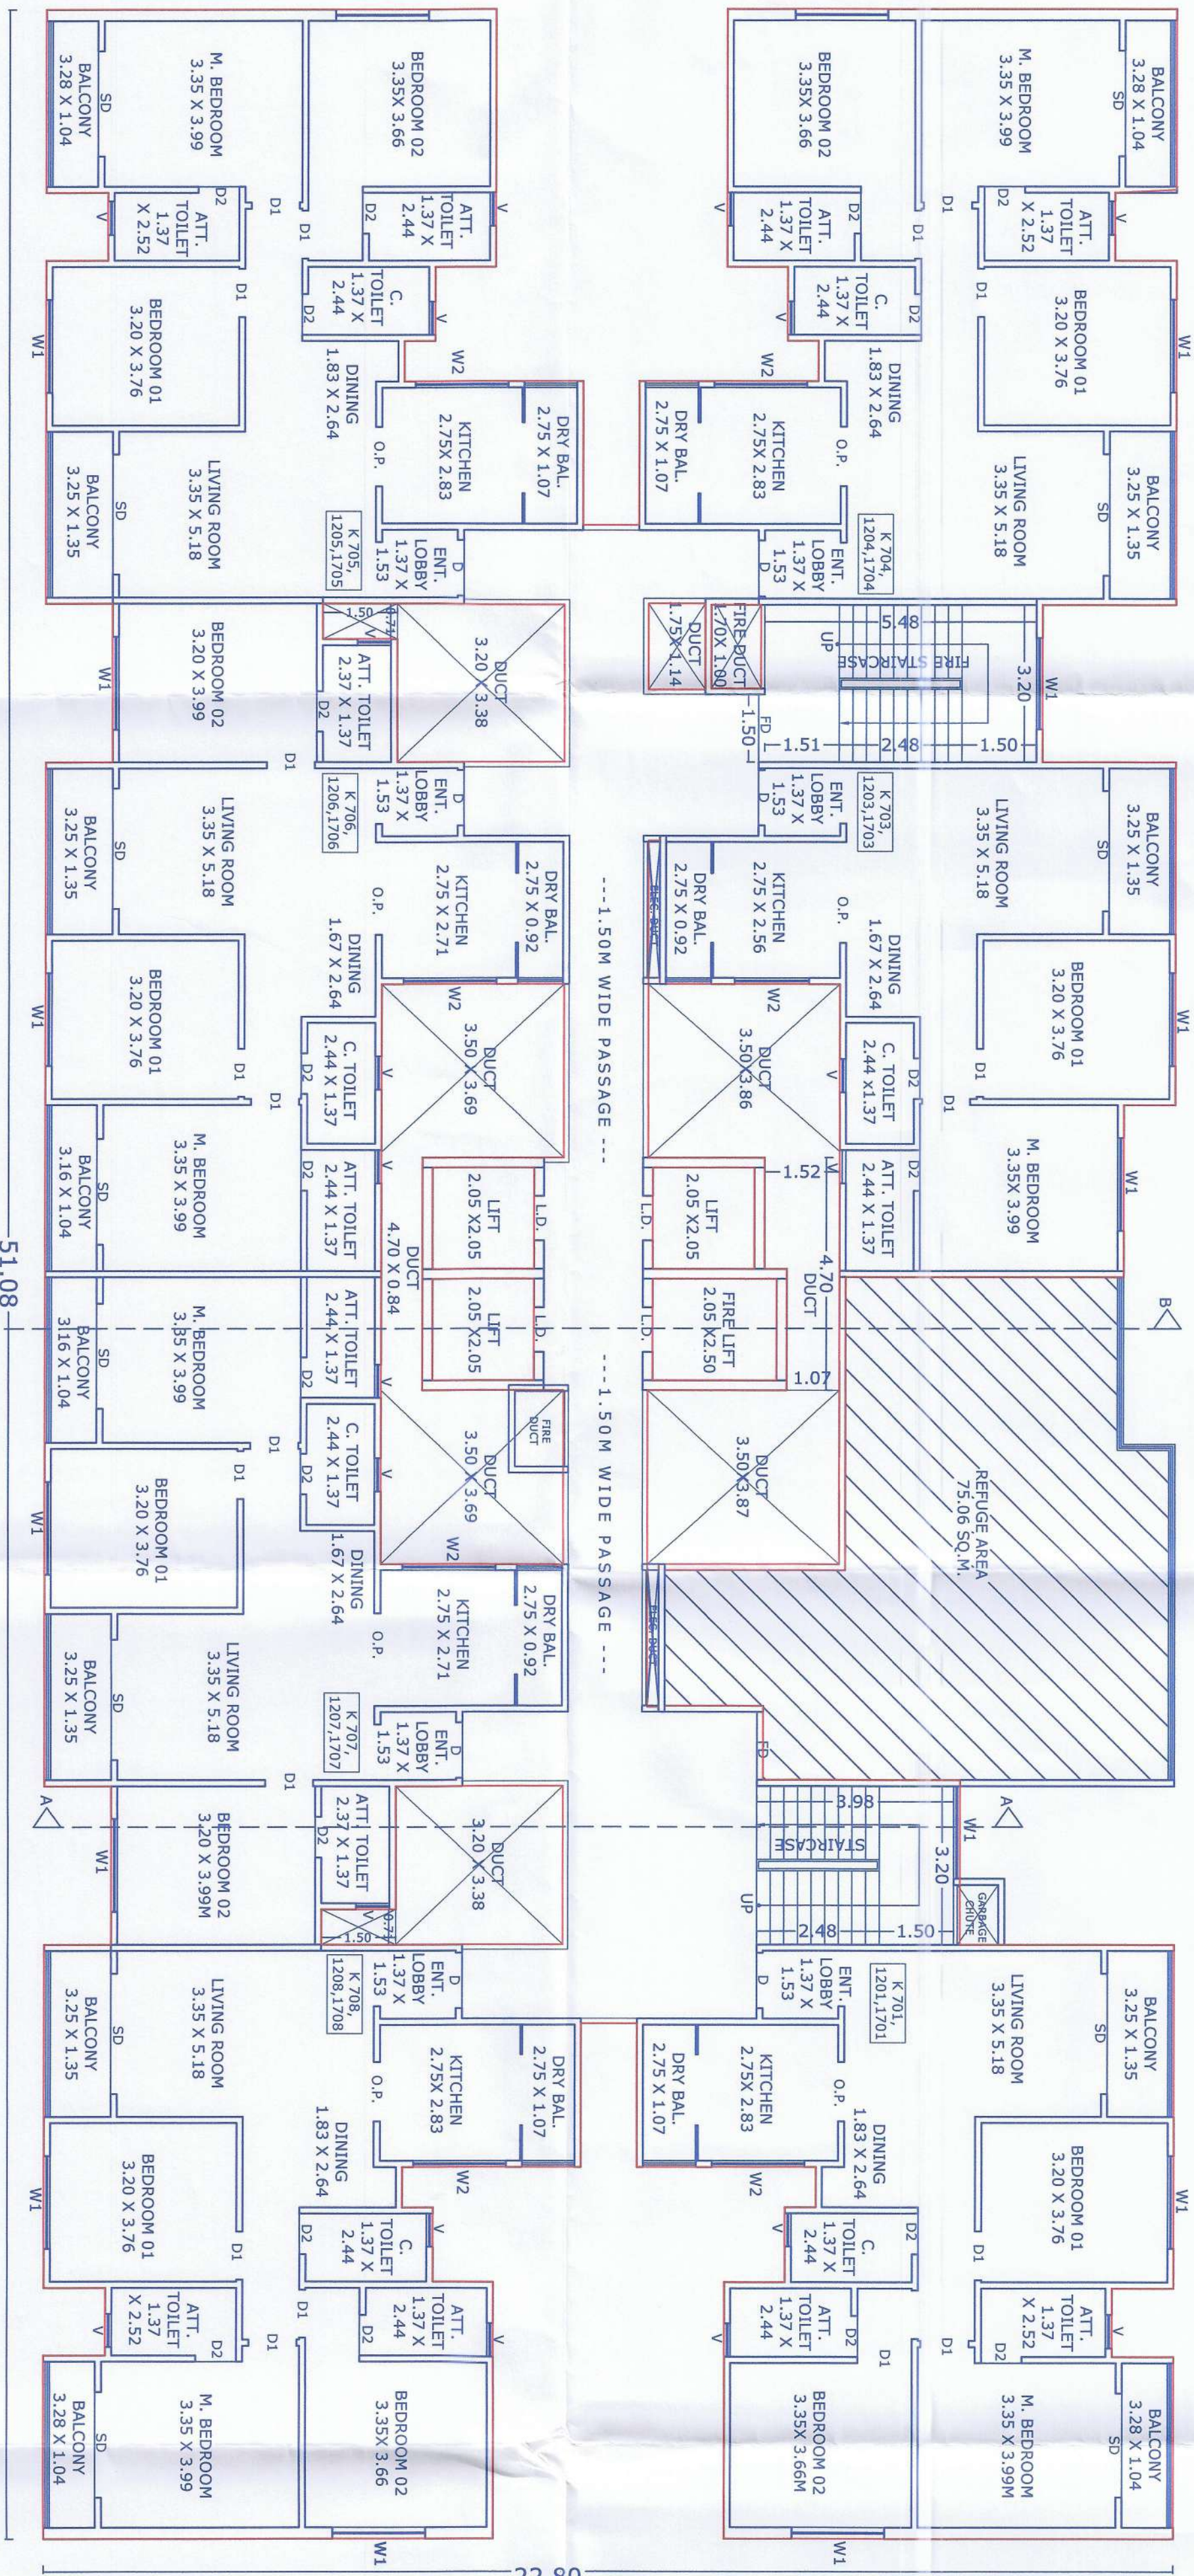

WING K (RESIDENTIAL)
7TH, 12TH, 17TH REFUGE FLOOR PLAN

01/02/2023	N	North	Scale	Drawn by	Created by	Replication No of	Architect/ License no	Supervisor	License No
	1:100	SW/TA		M. Sathishkumar		1	10/01/2023		10/01/2023