


P+9 FLOORS

STAMP OF APPROVALS


Approved as amended in...
subject to conditions mentioned in Annexure 'A'
of letter No. R35/2019/1148 dated 13-09-2019
S. No. 5, No. 1070 to 5A6 of 2012 / MRC, BRC...
Dated 24/10/2019

for
National Commissioner and
Chief Executive Officer
Pune Metropolitan Regional Development Authority, Pune

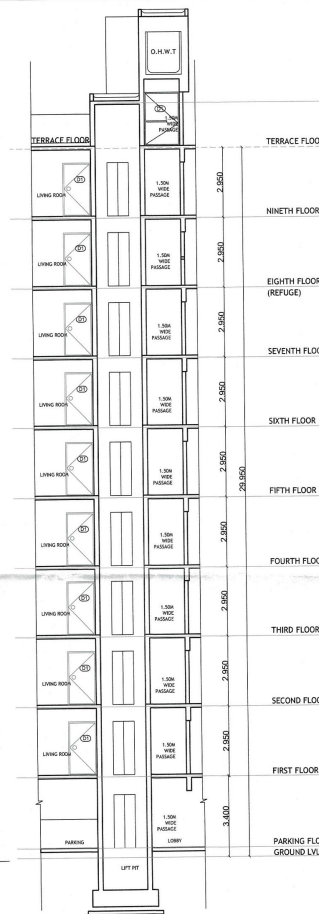

FRONT ELEVATION
SCALE 1:100

SECTION CC
SCALE 1:100

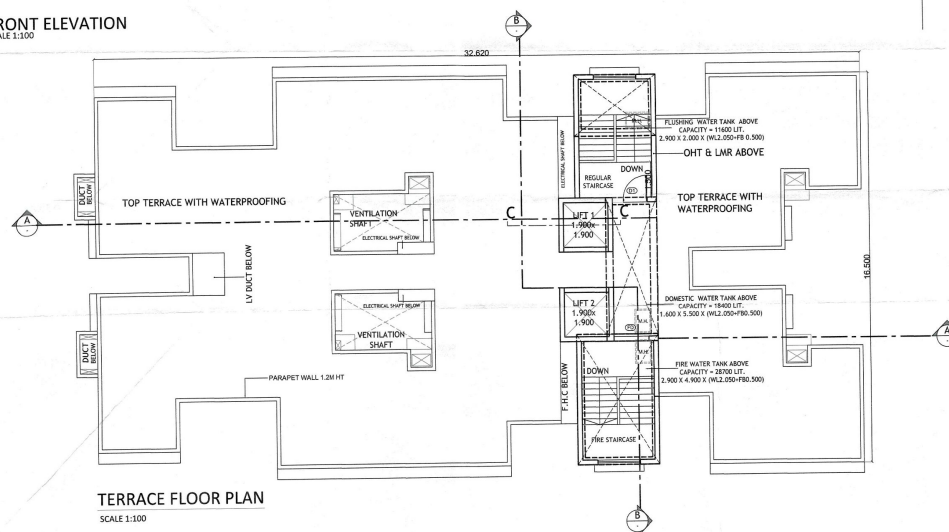

TERRACE FLOOR PLAN
SCALE 1:100

NOTES :

- THIS DRAWING IS BASED ON INFORMATION & DOCUMENTS PROVIDED BY OWNER/PA. ARCHITECT WILL NOT BE RESPONSIBLE FOR ANY DISPUTE DIFFERENCES OR ANY LEGALITY OF THE OWNERSHIPS.
- THIS DRAWING IS COPYRIGHT OF ARCHITECTS KOLHATKAR AND GOWAIKAR & THIS DRAWING SHOULD NOT BE COPIED OR USED WITHOUT PRIOR PERMISSION OF ARCHITECT.

PROPOSED INCLUSIVE HOUSING AT
SECTOR - R35 AT S. NO. 1201 (PARTS 1318/1319/13110/P,
OF VILLAGE JAMBE TAL - MULSHI DIST. PUNE)
FOR: KOLTE-PATIL INTEGRATED TOWNSHIPS LTD.

NAME OF OWNER/DEVELOPER :

FOR KOLTE-PATIL INTEGRATED TOWNSHIPS LTD.

VINAYAK JODGE / RAJNISH KUMAR

AUTHORIZED SIGNATORY

SIGNATURE

NAME OF ARCHITECT

SHREEKAR GOWAIKAR

(CA-3660865)

SIGNATURE

ARCHITECTS

KOLHATKAR AND GOWAIKAR

7598B, BHANDARKAR ROAD,

DECCAN GYMHANA,

PUNE-411 004.

NORTH



PROJECT	DRAWING NAME	DATE	SCALE	DEALT
SUNSHINE PLAN		16/03/2024	1/100	025