

FOR SANCTION PURPOSE


TYPICAL - 2ND, 3RD, 4TH, 5TH, 6TH, 7TH, 9TH, 10TH, 11TH,  
12TH, 14TH, 15TH & 16TH FLOOR PLAN  
TYPICAL - 8TH & 13TH & TERRACE FLOOR PLAN

O. C. Signed by  
City Engineer

**O. C. Signed by**  
City Engineer

Figure 1 is a technical drawing of a mechanical part, likely a bracket or support structure. The drawing includes multiple views: a front view, a top view, a side view, and several cross-sections. Dimensions are provided in millimeters (mm) and inches (in). Key dimensions include overall length of 19.09, width of 3.00, and various hole diameters and positions. The drawing is labeled "65.48" in the top right corner.

AREA KEY PLAN FOR TYPICAL - 2ND, 3RD, 4TH, 5TH, 6TH, 7TH, 9TH, 10TH, 11TH, 12TH, 14TH, 15TH & 16TH FLOOR

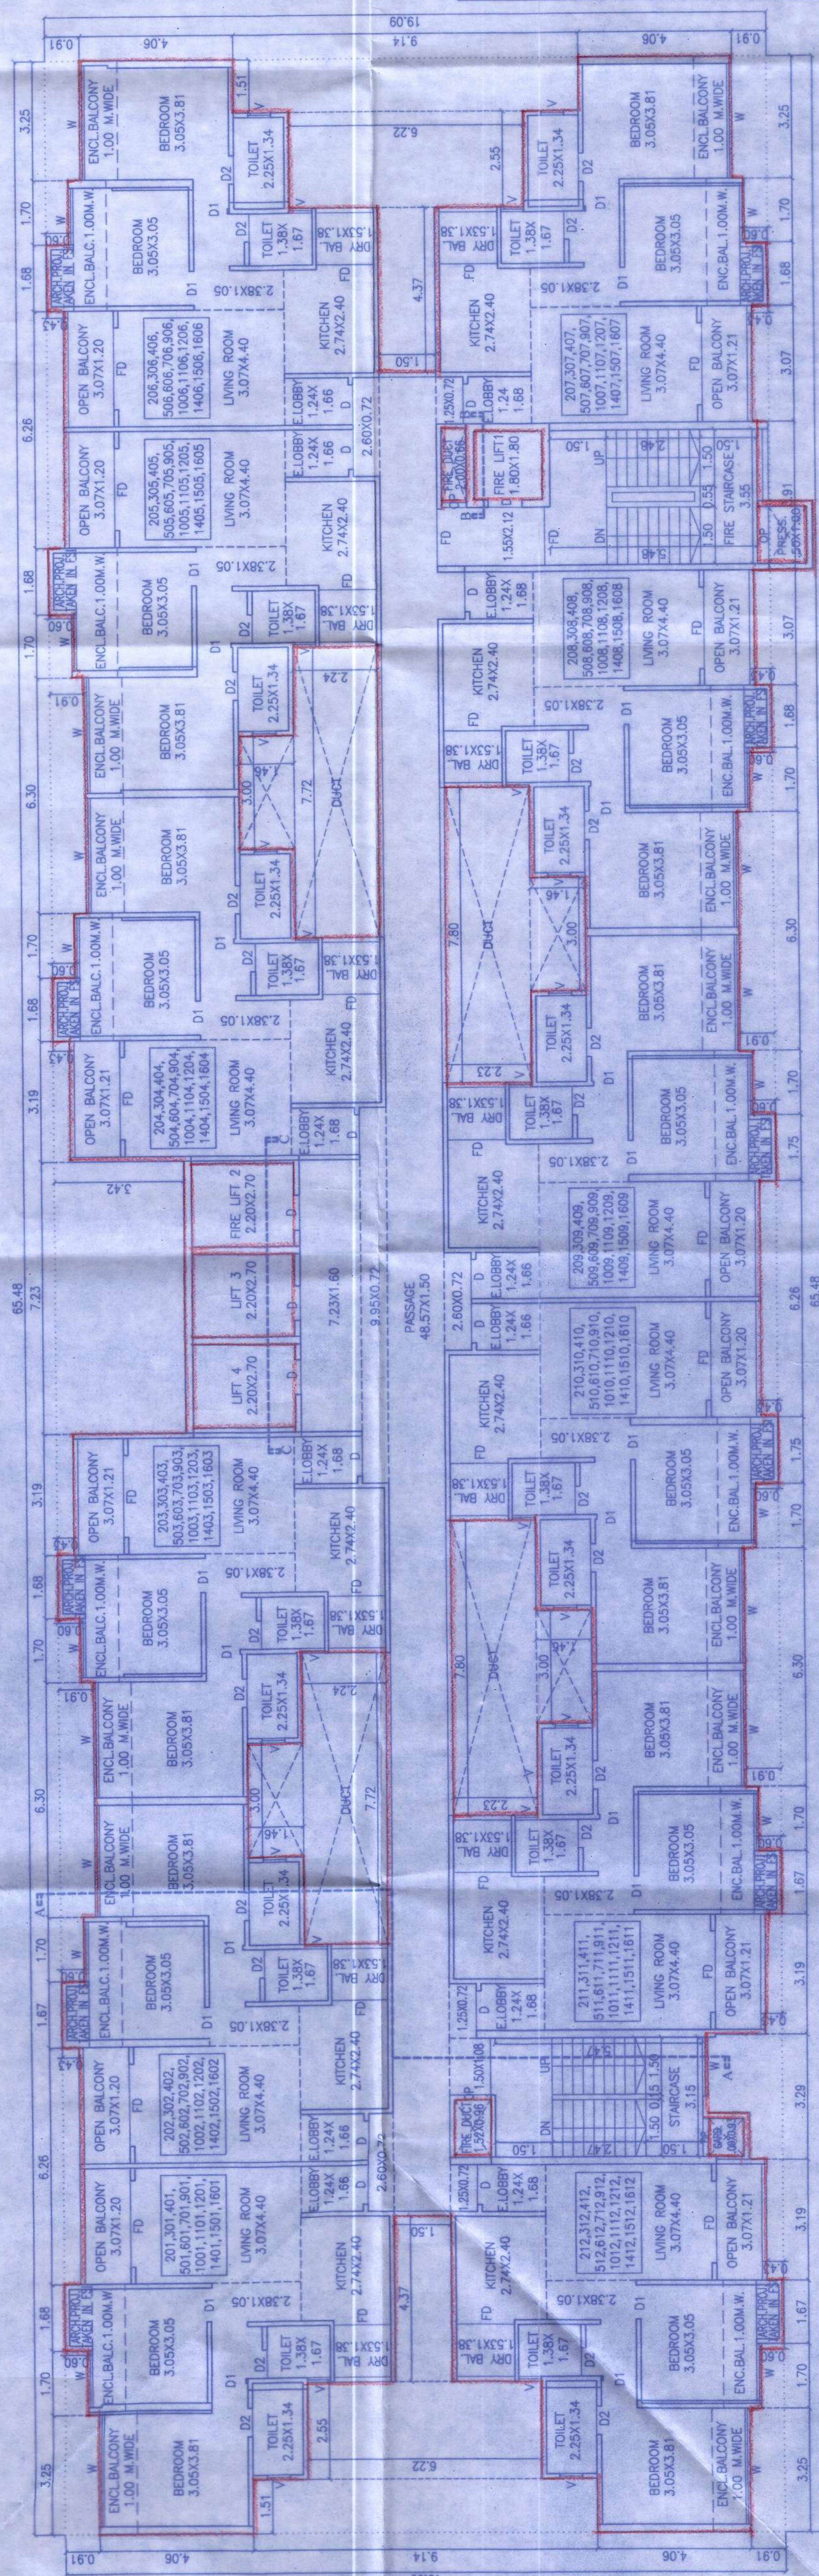

TYPICAL - 2ND, 3RD, 4TH, 5TH, 6TH, 7TH, 9TH, 10TH, 11TH, 12TH, 14TH, 15TH & 16TH FLOOR PLAN

|   |   |
|---|---|
| OWNERS NAME:<br>1) M/S ESSEN LANDMARKS THROUGH MR. SATISH AGARWAL<br>2) M/S ESSEN DREAM HOMES LLP, THROUGH MR. VINOD CHANDRANI<br>3) M/S. SATISH AGARWAL | OWNERS SIGN:<br>      |
| PROJECT:<br>3) M/S PARAS MULTISPACE LLP, THROUGH MR. RAHUL KUMHOL<br>OWNER'S NAME                                                                        | OWNERS SIGN:<br>      |
| SURVEY NO. : 10(P)<br>PLOT NO. : 8<br>DESCRIPTION : PUNJAVALE                                                                                            | HISSA NO. : 10/14+10/10/04/CP/10/10/25P+10/27P<br>CTS NO. :                                              |
| ARCHITECT:<br>MANOJ TATOOSKAR<br>1221, B/1 WRANGAL PARAMJWAL ROAD,<br>BEHIND BHAVE X-RAY CLINIC, OFF. F.C. ROAD,<br>PUNE - 411004.<br>PH. 2553167578     | ARCHITECT'S SIGN:<br> |
| JOB NO.   | REG. NO. CA/913714                                                                                       |
| DRG. NO.   | SCALE   |
| 1:100   |   |
| INWARD NO. 10/10/25P+10/27P/ESSEN   | DATE 12.02.2025                                                                                          |
| KEY NO.   | DATE 10 / 17                                                                                             |