




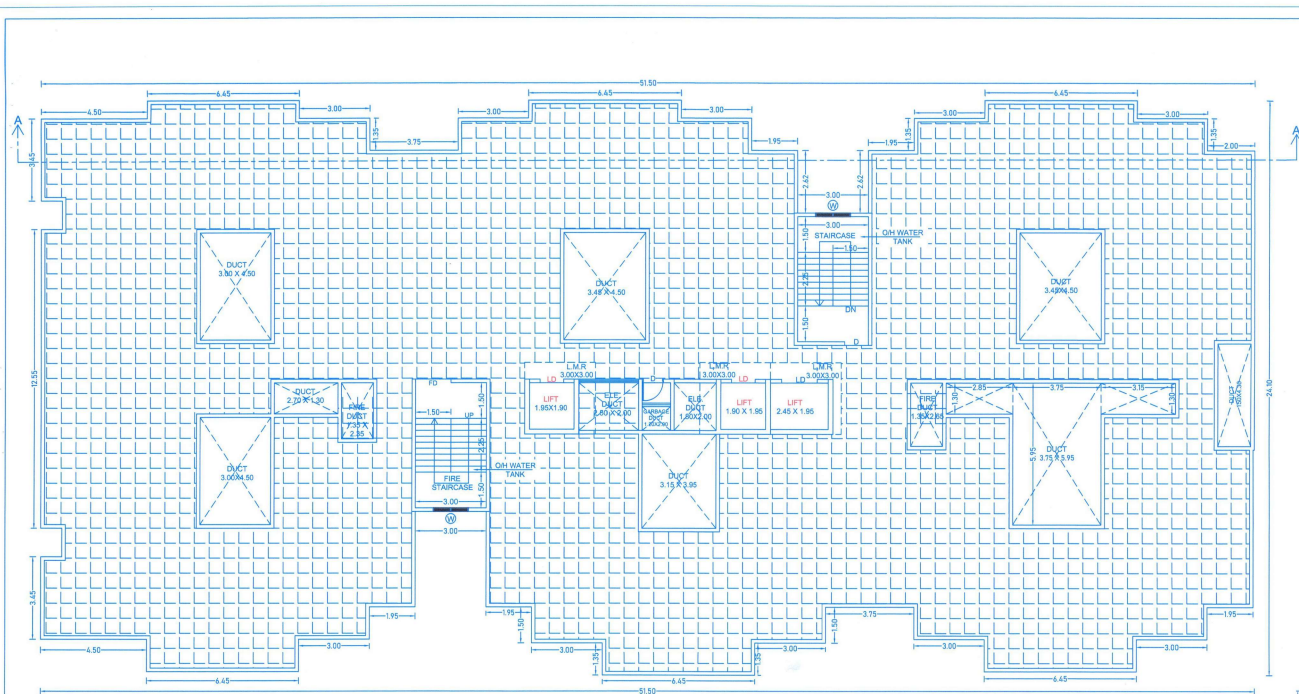

(WING-A) TERRACE FLOOR PLAN
SCALE 1:100

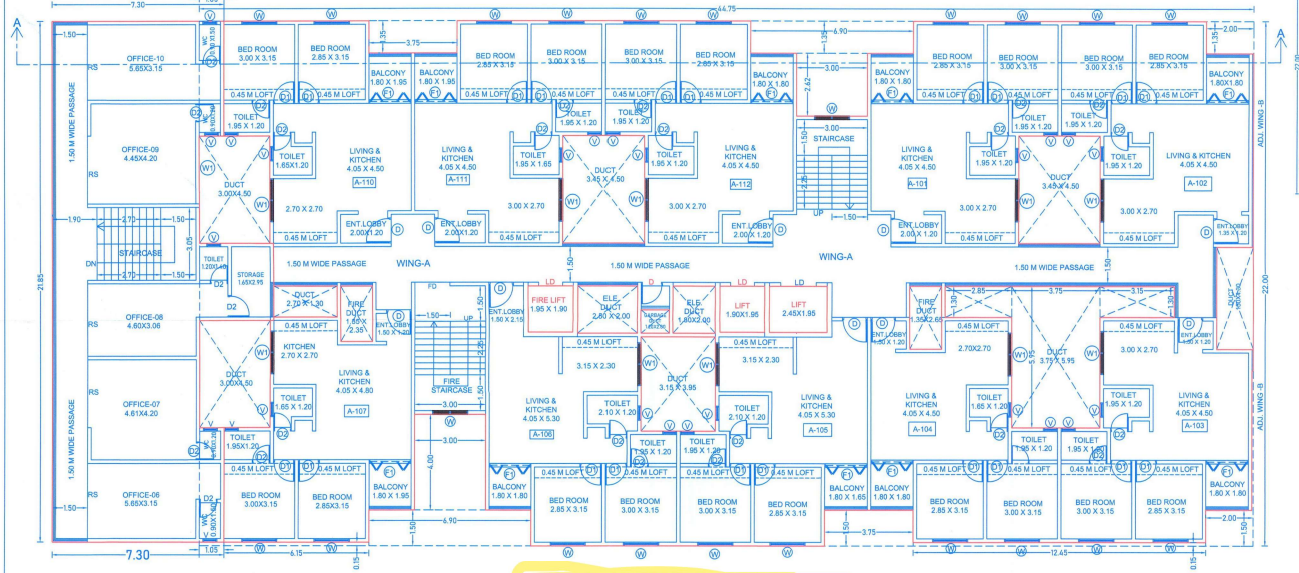

(WING-A) FIRST FLOOR PLAN
SCALE 1:100

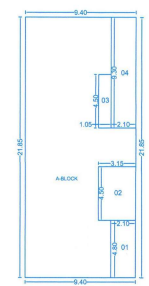

COMMERCIAL FIRST FLOOR AREA KEY PLAN
SCALE 1:100

COMMERCIAL - 1ST FLOOR AREA KEY PLAN

A-BLOCK	NO	LENGTH	WIDTH	AREA
1	1	3.00	4.50	13.50
2	2	3.15	4.50	14.18
3	3	1.05	4.50	4.73
4	4	3.00	9.20	27.60
TOTAL				59.99

FORM OF STATEMENT - 2
FLOOR WISE F.S. STATEMENT BLDG = A(WING-A)


BUILDING NO. A	FLOOR NO.	CONTA	RES	TENEMENT	CONTA	TENEMENT
BLDG-A	BLDG-A	158.57	158.57	8	8	8
BLDG-A	1ST FLOOR	158.57	158.57	8	8	8
BLDG-A	2ND FLOOR	871.79	871.79	12	12	12
BLDG-A	3RD FLOOR	871.79	871.79	12	12	12
BLDG-A	4TH FLOOR	871.79	871.79	12	12	12
TOTAL BLDG AREA		3084.94	3084.94	40	40	40
TOTAL BLDG AREA		255.45+1747.35 = 2002.80				

BLDG-A(WING-A)
STAMP OF APPROVAL

Sanctioned No. B.P. 170404/2020/29/2020
Subject to conditions mentioned in the Office Order No. 31/03/2020
Date: 15/03/2020

O. C. Signed by City Engineer

City Engineer
Building Permission Dept.
P.C.M.C., Pimpri, Pune-411004

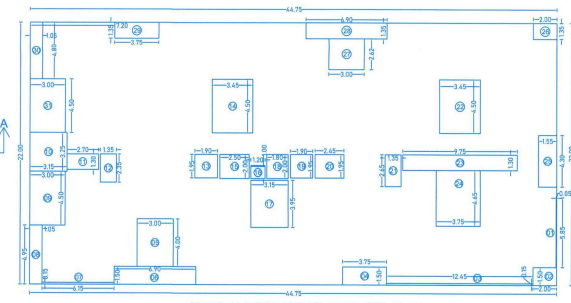

(WING-A) FIRST FLOOR AREA KEY PLAN
SCALE 1:200

RESIDENTIAL - 1ST FLOOR AREA KEY PLAN

A-BLOCK	NO	LENGTH	WIDTH	AREA
1	1	4.45	1.05	4.67
2	2	2.00	1.50	3.00
3	3	12.45	0.15	1.87
4	4	3.75	1.50	5.63
5	5	3.00	4.50	13.50
6	6	6.90	1.50	10.35
7	7	4.15	0.15	0.62
8	8	1.05	4.95	5.20
9	9	3.00	4.50	13.50
10	10	3.15	9.25	29.14
11	11	2.70	1.50	4.05
12	12	1.35	2.35	3.17
13	13	1.90	1.95	3.71
14	14	3.45	4.50	15.53
15	15	2.50	2.00	5.00
16	16	1.20	1.00	1.20
17	17	3.15	3.95	12.44
18	18	1.80	2.00	3.60
19	19	1.90	1.95	3.71
20	20	1.95	2.45	4.78
21	21	1.35	2.45	3.30
22	22	3.45	4.50	15.53
23	23	9.75	1.50	14.63
24	24	3.75	4.45	16.74
25	25	1.55	4.30	6.67
26	26	2.00	1.50	3.00
27	27	3.00	2.42	7.26
28	28	6.90	1.95	13.55
29	29	3.75	1.35	5.06
30	30	4.80	1.05	5.04
31	31	3.00	4.50	13.50
TOTAL				218.99

OWNER'S NAME: MR. KUNDEKAR MANJUNATH GROUP THROUGH PARTNER
MR. AMIT KUNDEKAR ZAPAKE & OTHERS

PROJECT: SURVEY NO: 54/1.55/1.55/2
PLOT NO: 1
DESCRIPTION: REGULAR TRACK, VILLAGE - WADHUKHADI

ARCHITECT: Atul Bapurao Ranpise
ARCH. SIGN: [Signature]

Atul Bapurao Ranpise
JOB NO. 1-100
DRG. NO. 1-100
SCALE 1:100
DATE 24/03/2020
KEY NO. 1-100
SHEET NO. 3/9

Address - Venita Park, Shop No. 115,
S.No. 154/3, Main Road,
Ganesh Nagar, Bopbhel,
Pune - 411 031.
e-mail - admin@asquarearchitects.com
Contact - 7377377356
7377377227
7278504777
Web site - www.asquarearchitects.com