


STAMP OF APPROVAL

12/12


BUILDING F - SECTION ELEVATION

Revised Dt 9/12/2024  
APPROVED SUBJECT TO CONDITION  
APPROVED UNDER COMMENCEMENT  
CERTIFICATE NO. 2863/24


BUILDING INSPECTOR  
PUNE MUNICIPAL CORPORATION  
DEPUTY ENGINEER  
PUNE MUNICIPAL CORPORATION

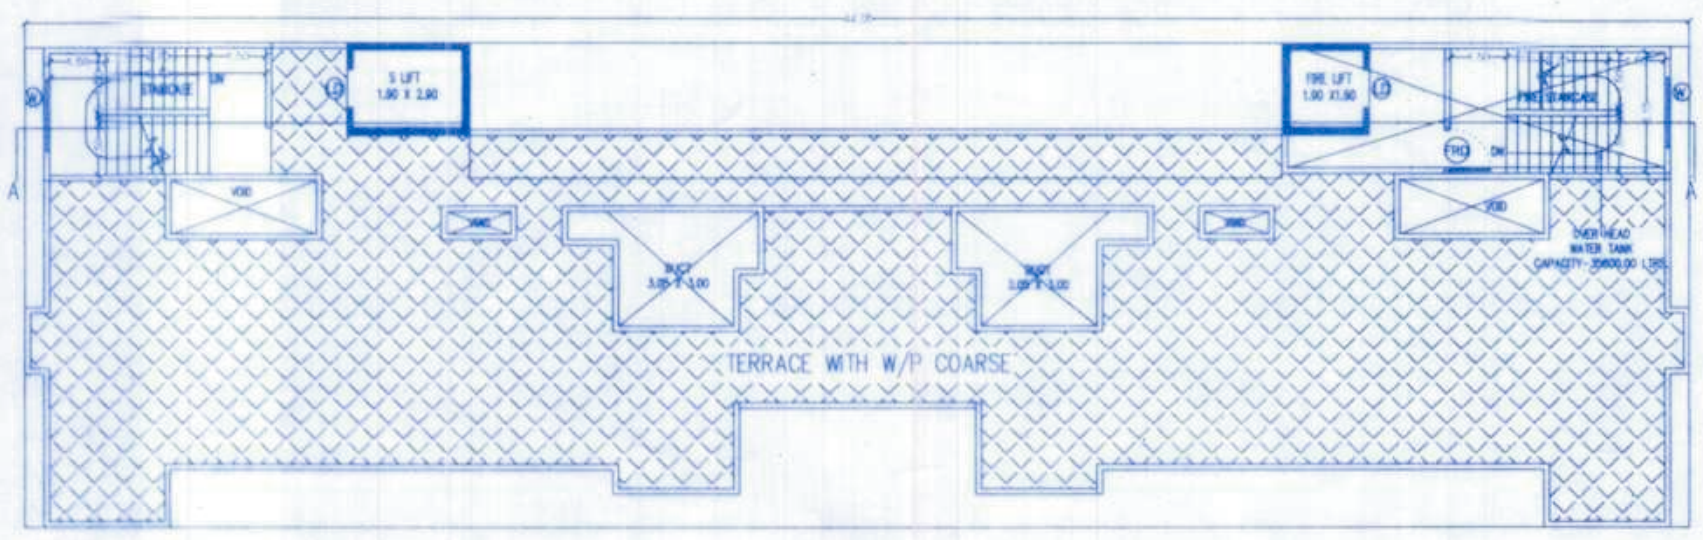


TERRACE FLOOR PLAN  
SCALE: 1:500

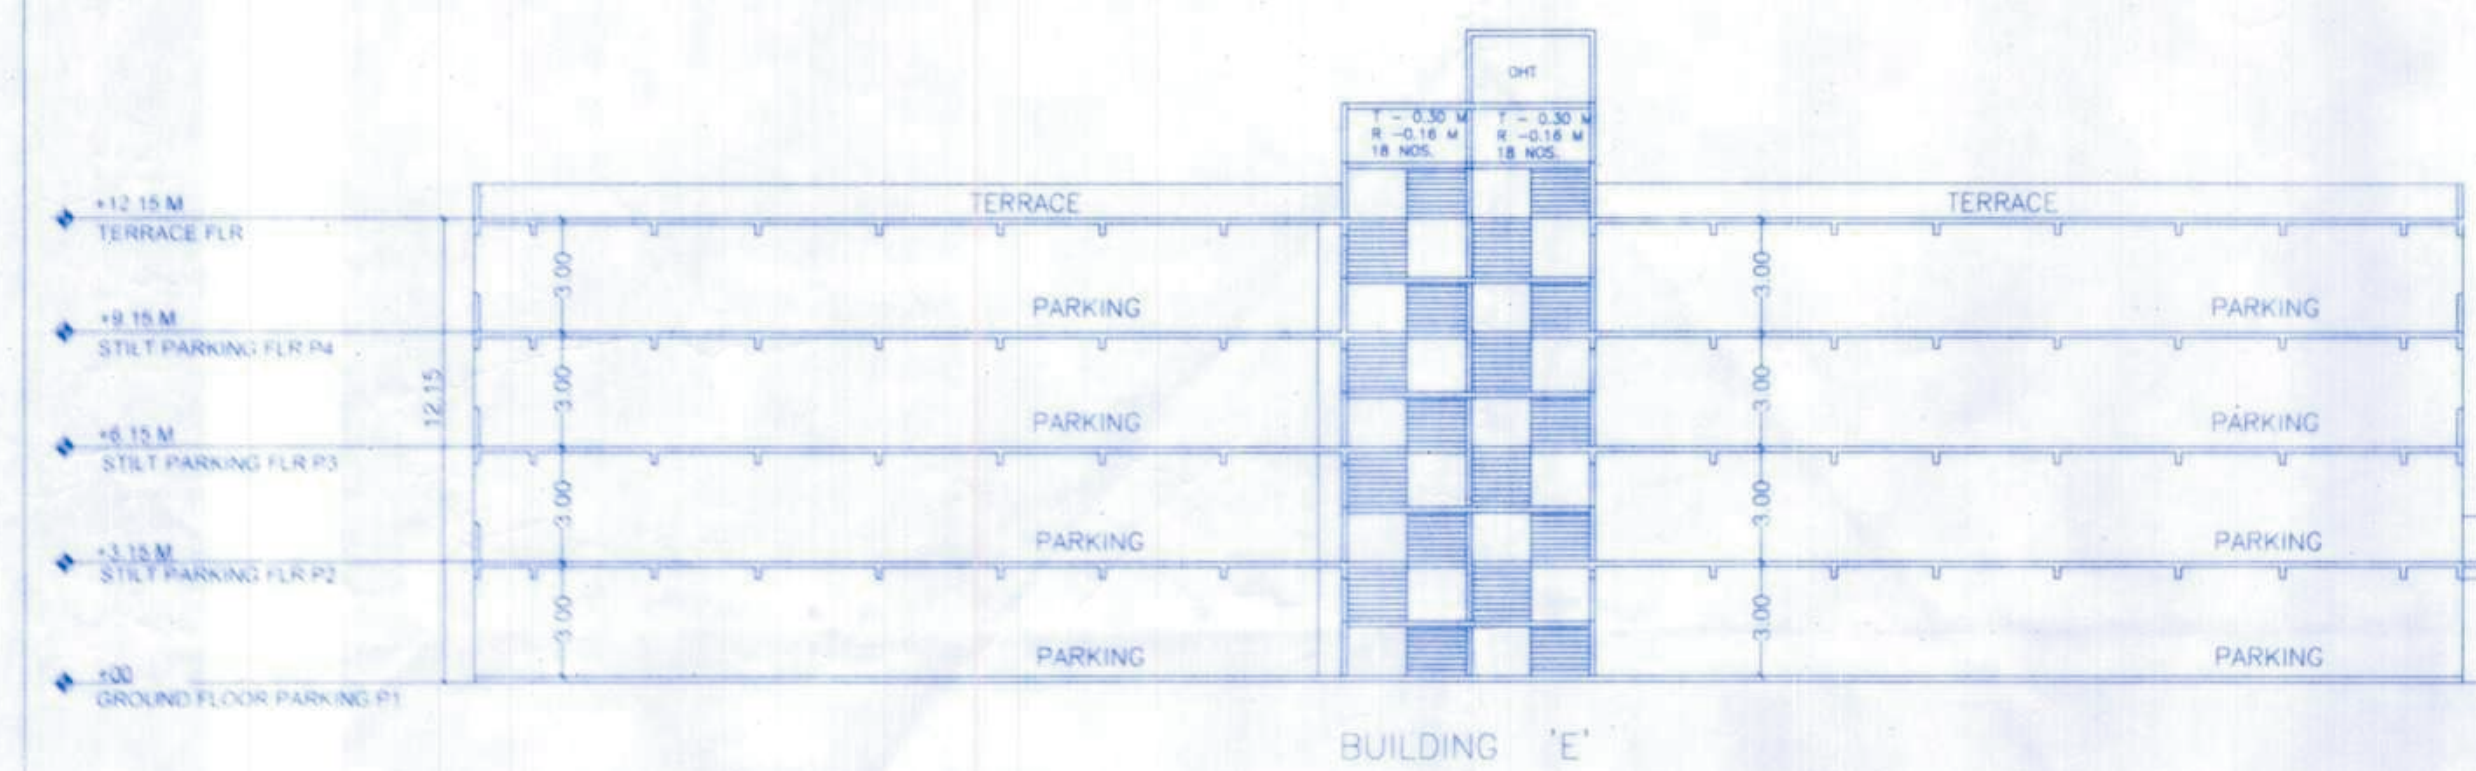

BUILDING 'E'

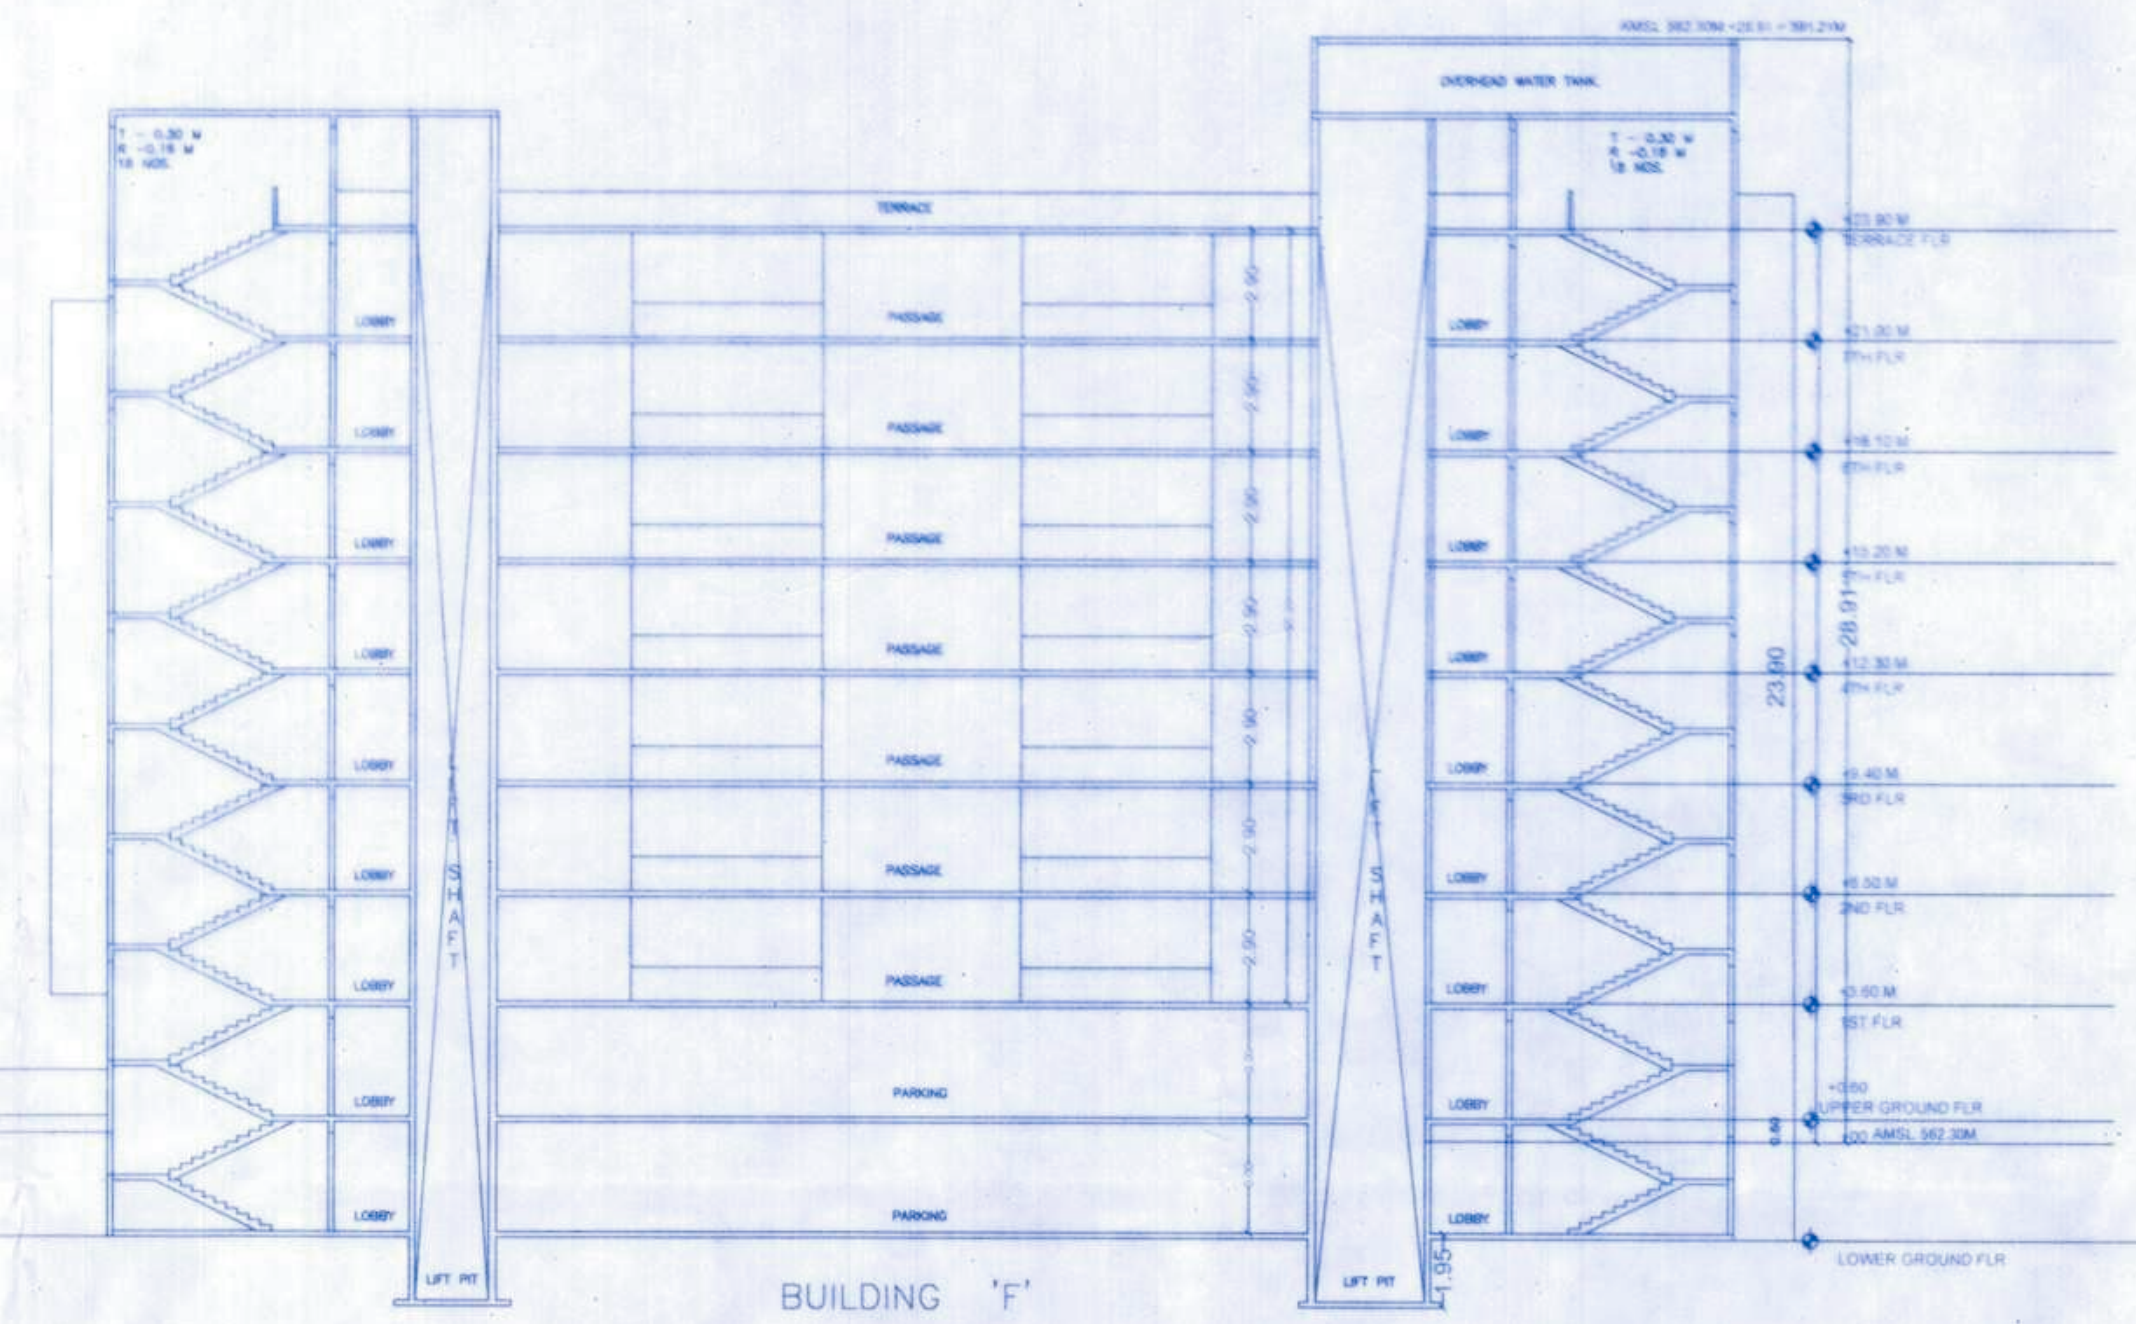

BUILDING 'F'

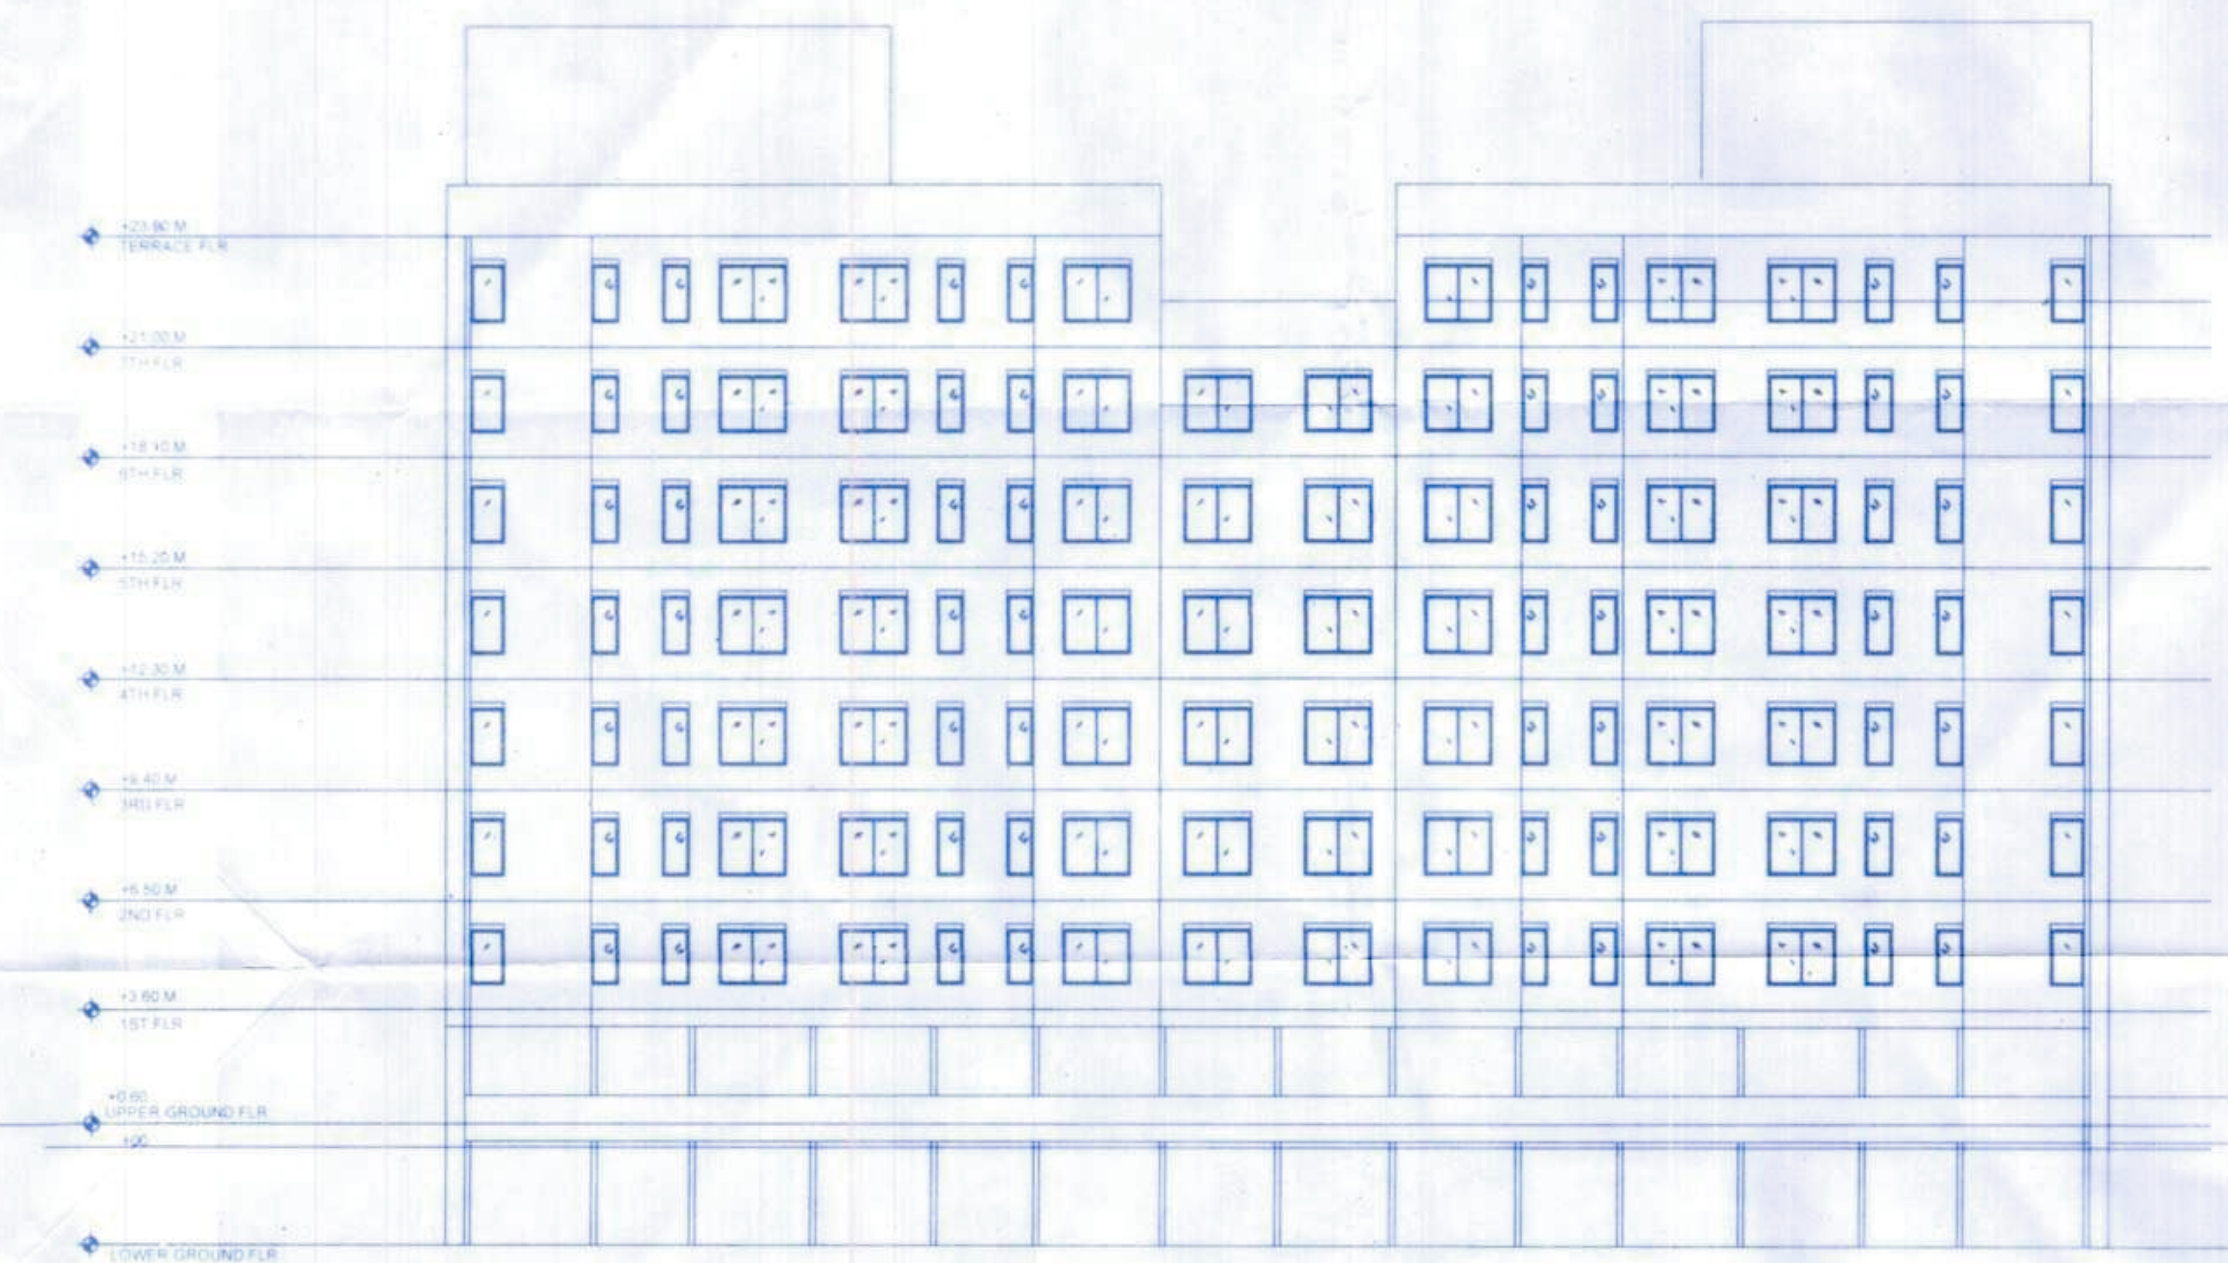

BUILDING 'F'



BUILDING 'E'

|                                                          |          |            |            |
|----------------------------------------------------------|----------|------------|------------|
| OWNER'S NAME, SIGNATURE :-                               |          | NORTH      |            |
|                                                          |          |            |            |
| MR. JAYESH R. JAIN (PARTNER)<br>M/S YASHVASTU DEVELOPERS |          |            |            |
| HOUSING PROJECT :-                                       |          |            |            |
| PROPOSED RESIDENTIAL CONSTRUCTION AT                     |          |            |            |
| S. NO. 70A/2, 70A/3, 70A/1A+1B+1C, 70A/1B+C (pt)         |          |            |            |
| C.T.S. NO. 809,873,881                                   |          |            |            |
| VILLAGE - GHORPADI, PUNE.                                |          |            |            |
| ARCHITECT :-                                             |          |            |            |
|                                                          |          |            |            |
| VISHAL J. DESHPANDE                                      |          |            |            |
| ARCHITECTS-TOWN PLANNERS-INTERIOR DESIGNERS              |          |            |            |
| A-1, SUCCESS CHAMBERS, 1232 APTE ROAD,                   |          |            |            |
| DECCAN GYMKHANA, PUNE 411004.                            |          |            |            |
| PH. NO. 25532182, 25531141,                              |          |            |            |
| C.A.2008/42068 FAX. NO.-020-25532325                     |          |            |            |
| DATE                                                     | DEALT BY | REVISED BY | CHECKED BY |
| 04.06.2024                                               | RAVI     | RAJASHREE  | DIXIT SIR  |
|                                                          |          |            | SCALE      |
|                                                          |          |            | 1:200      |