






अनुमति दि - 15/12/2025
APPROVED SUBJECT TO CONDITION
APPROVED UNDER COMMENCEMENT
CERTIFICATE NO. 22/558/1.5
BUILDING INSPECTOR
PUNE MUNICIPAL CORPORATION
DEPUTY ENGINEER
PUNE MUNICIPAL CORPORATION

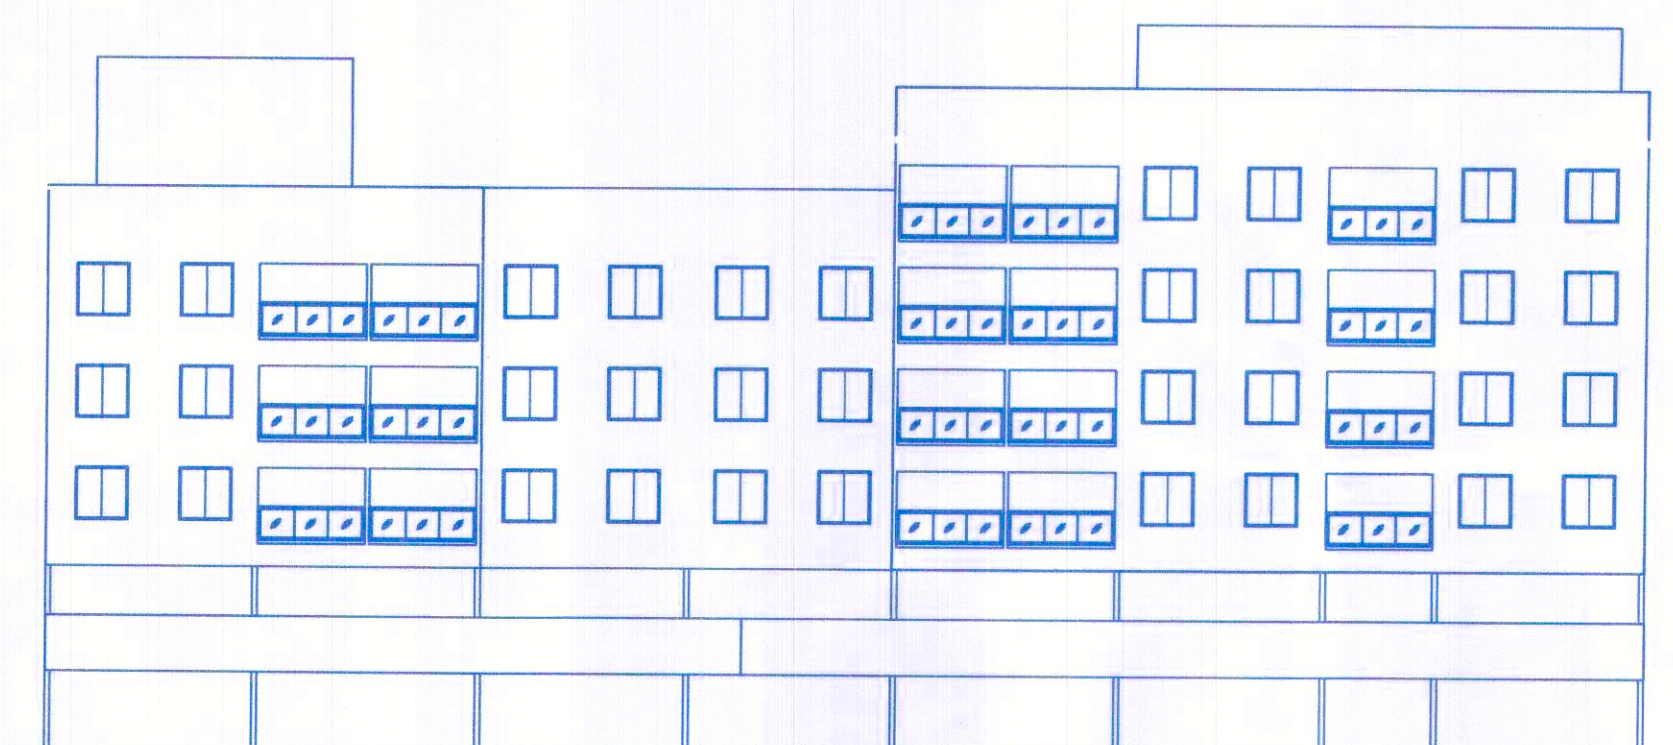


ELEVATION BUILDING 'F'
SCALE - 1:200

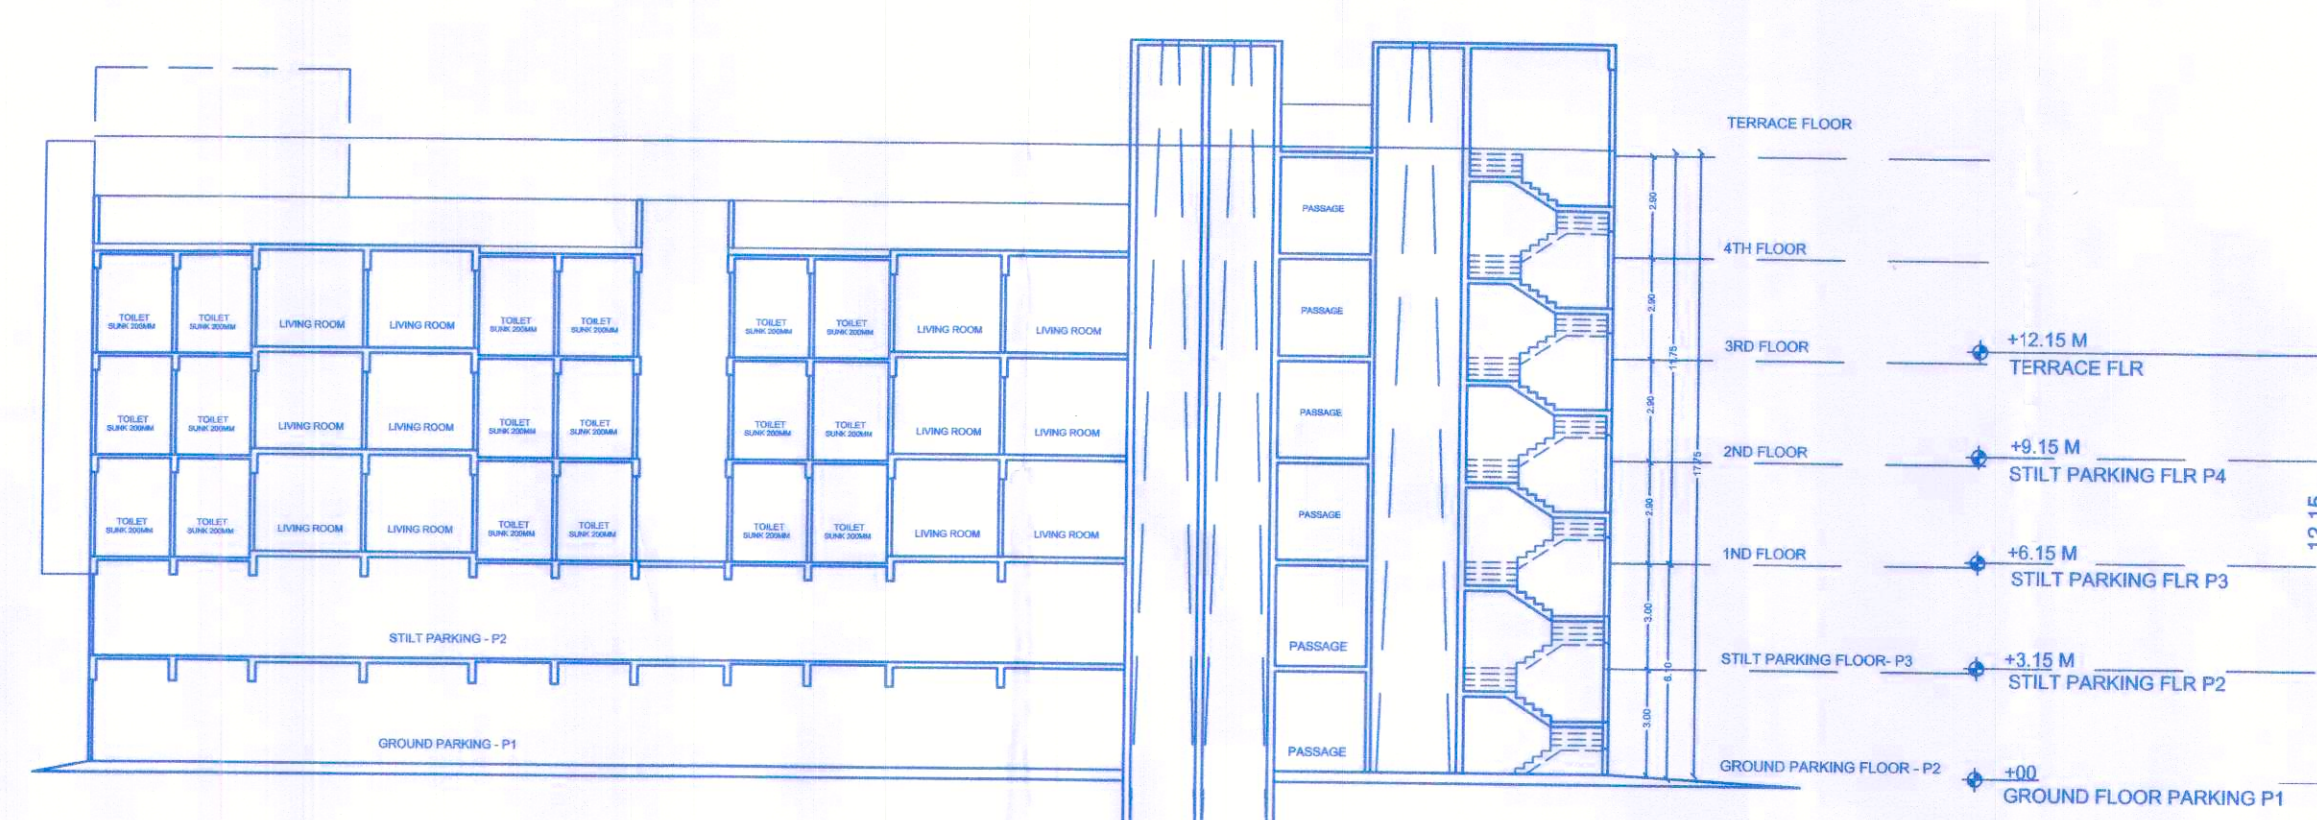

SECTION BUILDING 'F'
SCALE - 1:200

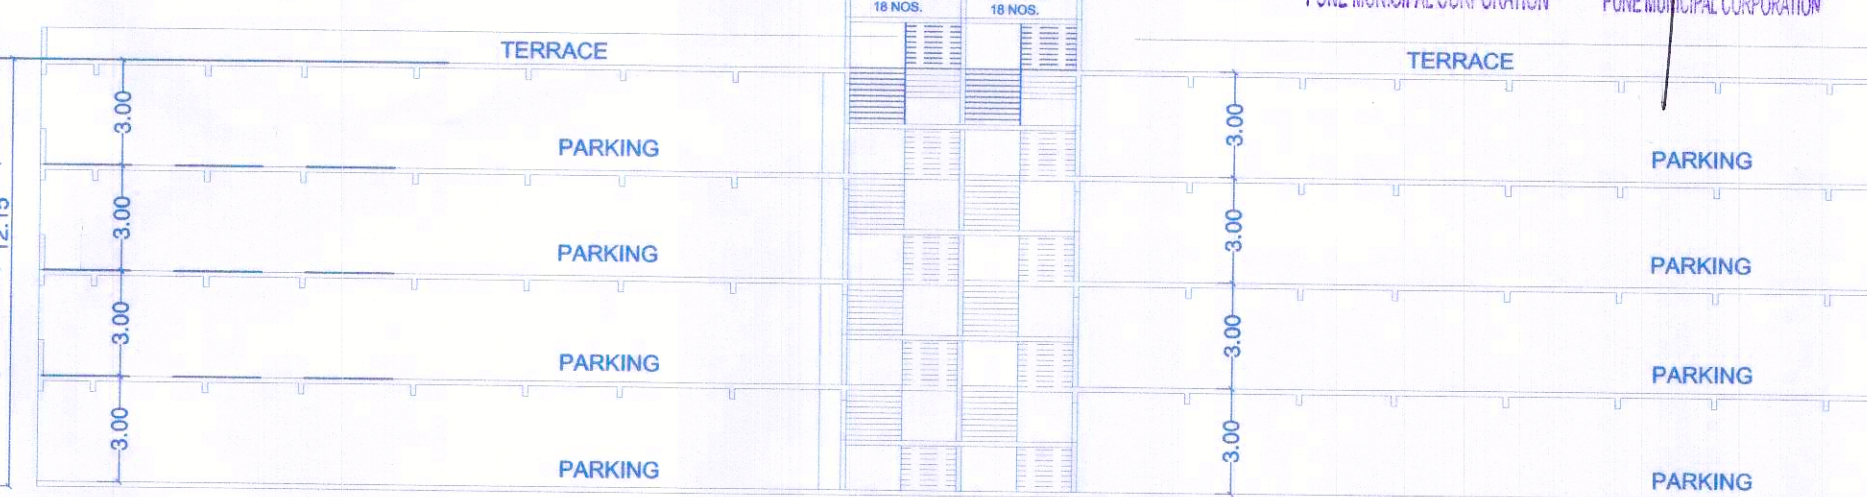


BUILDING 'E'

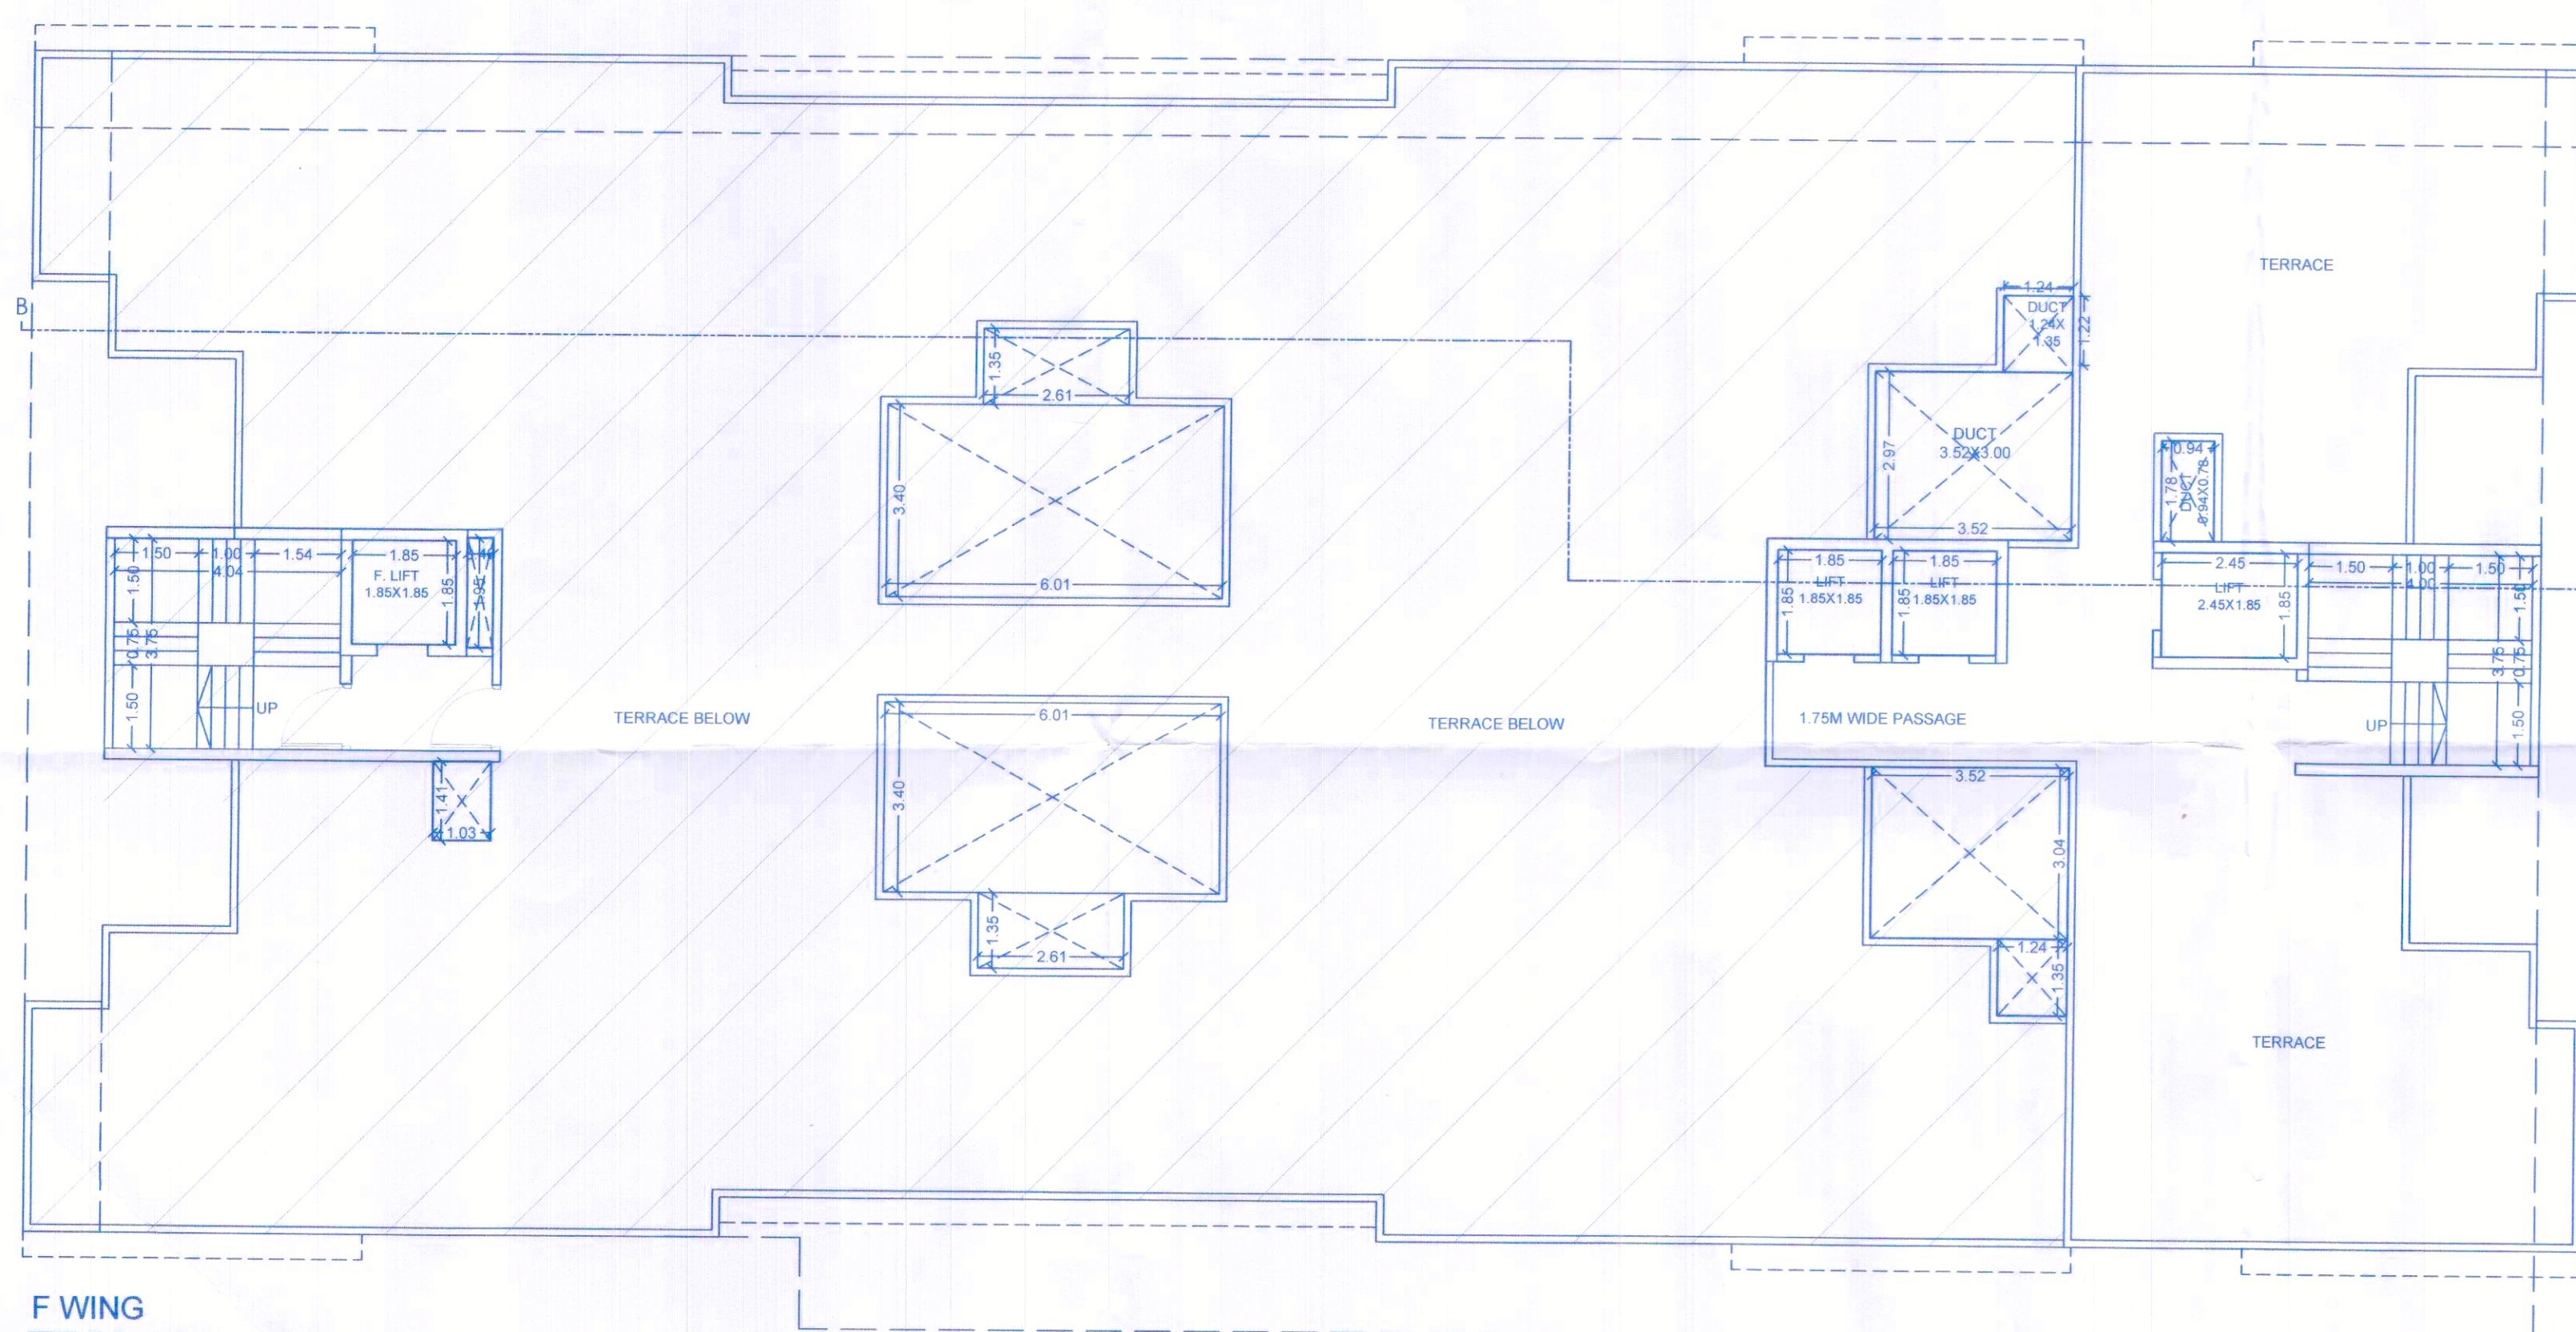

F WING
TERRACE FLOOR PLAN
SCALE - 1:100

PARKING STATEMENT - F BUILDING			
FLOORS	TENE.	CAR	SCOOTER
TENE. BETWEEN 40-80 SQ.M.	2	1	2
PROP TENE. BETWEEN 40-80 SQ.M.	32	16	32
TOTAL RESIDENTIAL PARKING REQ		16	32
ADDITION 5% VISITORS PARKING (FOR RESI.)		1	2
TOTAL PARKING REQ.		17	34
TOTAL PARKING PROV.		18	36
AREA REQ. PER PARKING		12.50	2.00
TOTAL AREA REQ.		225.00	72.00

TOTAL PARKING PROVIDED FOR BUILDING F			
S.NO.	FLOORS	CAR	SCOOTER
1	GROUND FLOOR (P1)	17	0
2	STILT FLOOR (P2)	00	36
	TOTAL	17	36

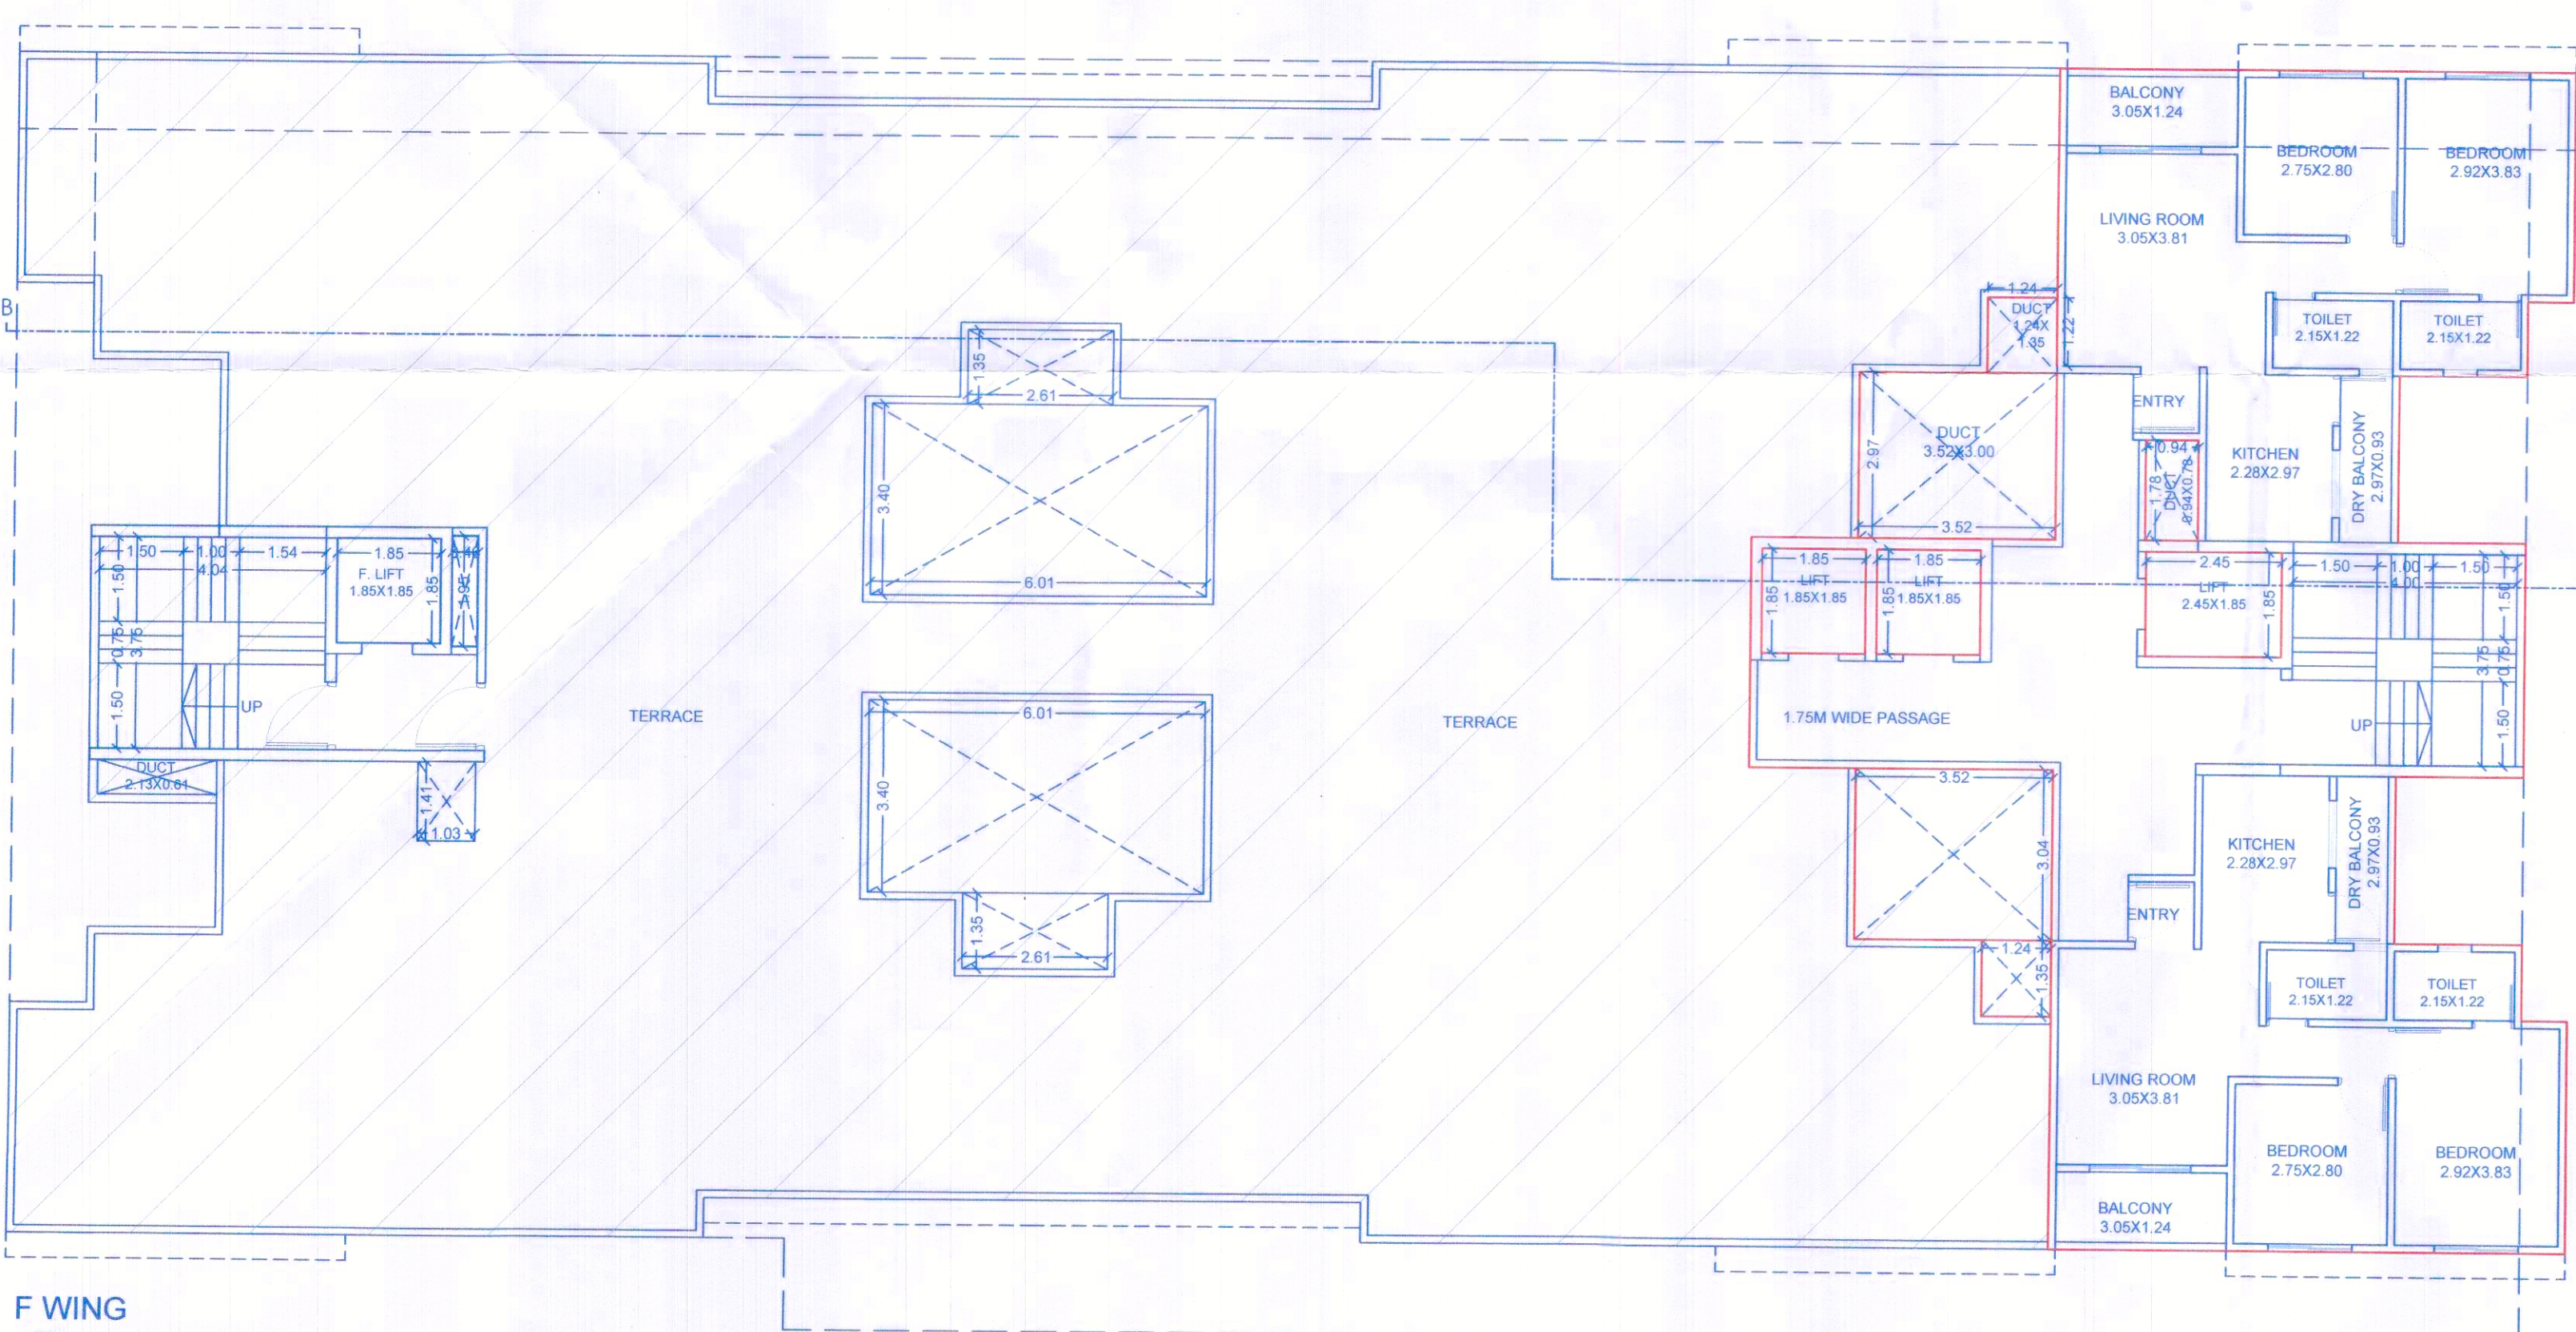

F WING
4TH FLOOR PLAN
SCALE - 1:100

OWNER'S NAME, SIGNATURE :-
Han
1) MR. JAYESH R. JAIN 2) MR. RITESH THAKKAR 3) MR. VISHAL PAWAR

HOUSING PROJECT :-
REVISED LAYOUT OF PROPOSED BUILDINGS OF
"PARKLAND PROJECT" PHASE 'A' AND
"PARKLAND HOMES - II" AT C.T.S. NO. 809, 873, 881
S. NO. 70A/2, 70A/3, 70A/1A+1B+1C, 70A/1B+C (P)
VILLAGE - GHORPADI - PUNE.

ARCHITECT :-
VISHAL J. DESHPANDE
ARCHITECTS-TOWN PLANNERS-INTERIOR DESIGNERS
A-1, SUCCESS CHAMBERS, 1232 APTE ROAD,
DECCAN GYMKHANA, PUNE 411004.
PH. NO. 25532182, 25531141,
CA.2008/42048

DATE 15.12.2025 DEALT BY KG REVISED BY KG CHECKED BY DIXIT SIR SCALE 1:100