




REVISED
APPROVED SUBJECT TO CONDITION
CERTIFICATE NO CC/1003/23
DATE 31/07/2023
Building Inspector Deputy Engineer
Building Development Department

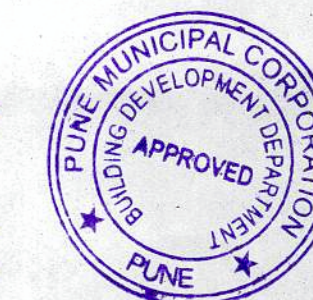

WING - 'C1'(MHADA & SALE)

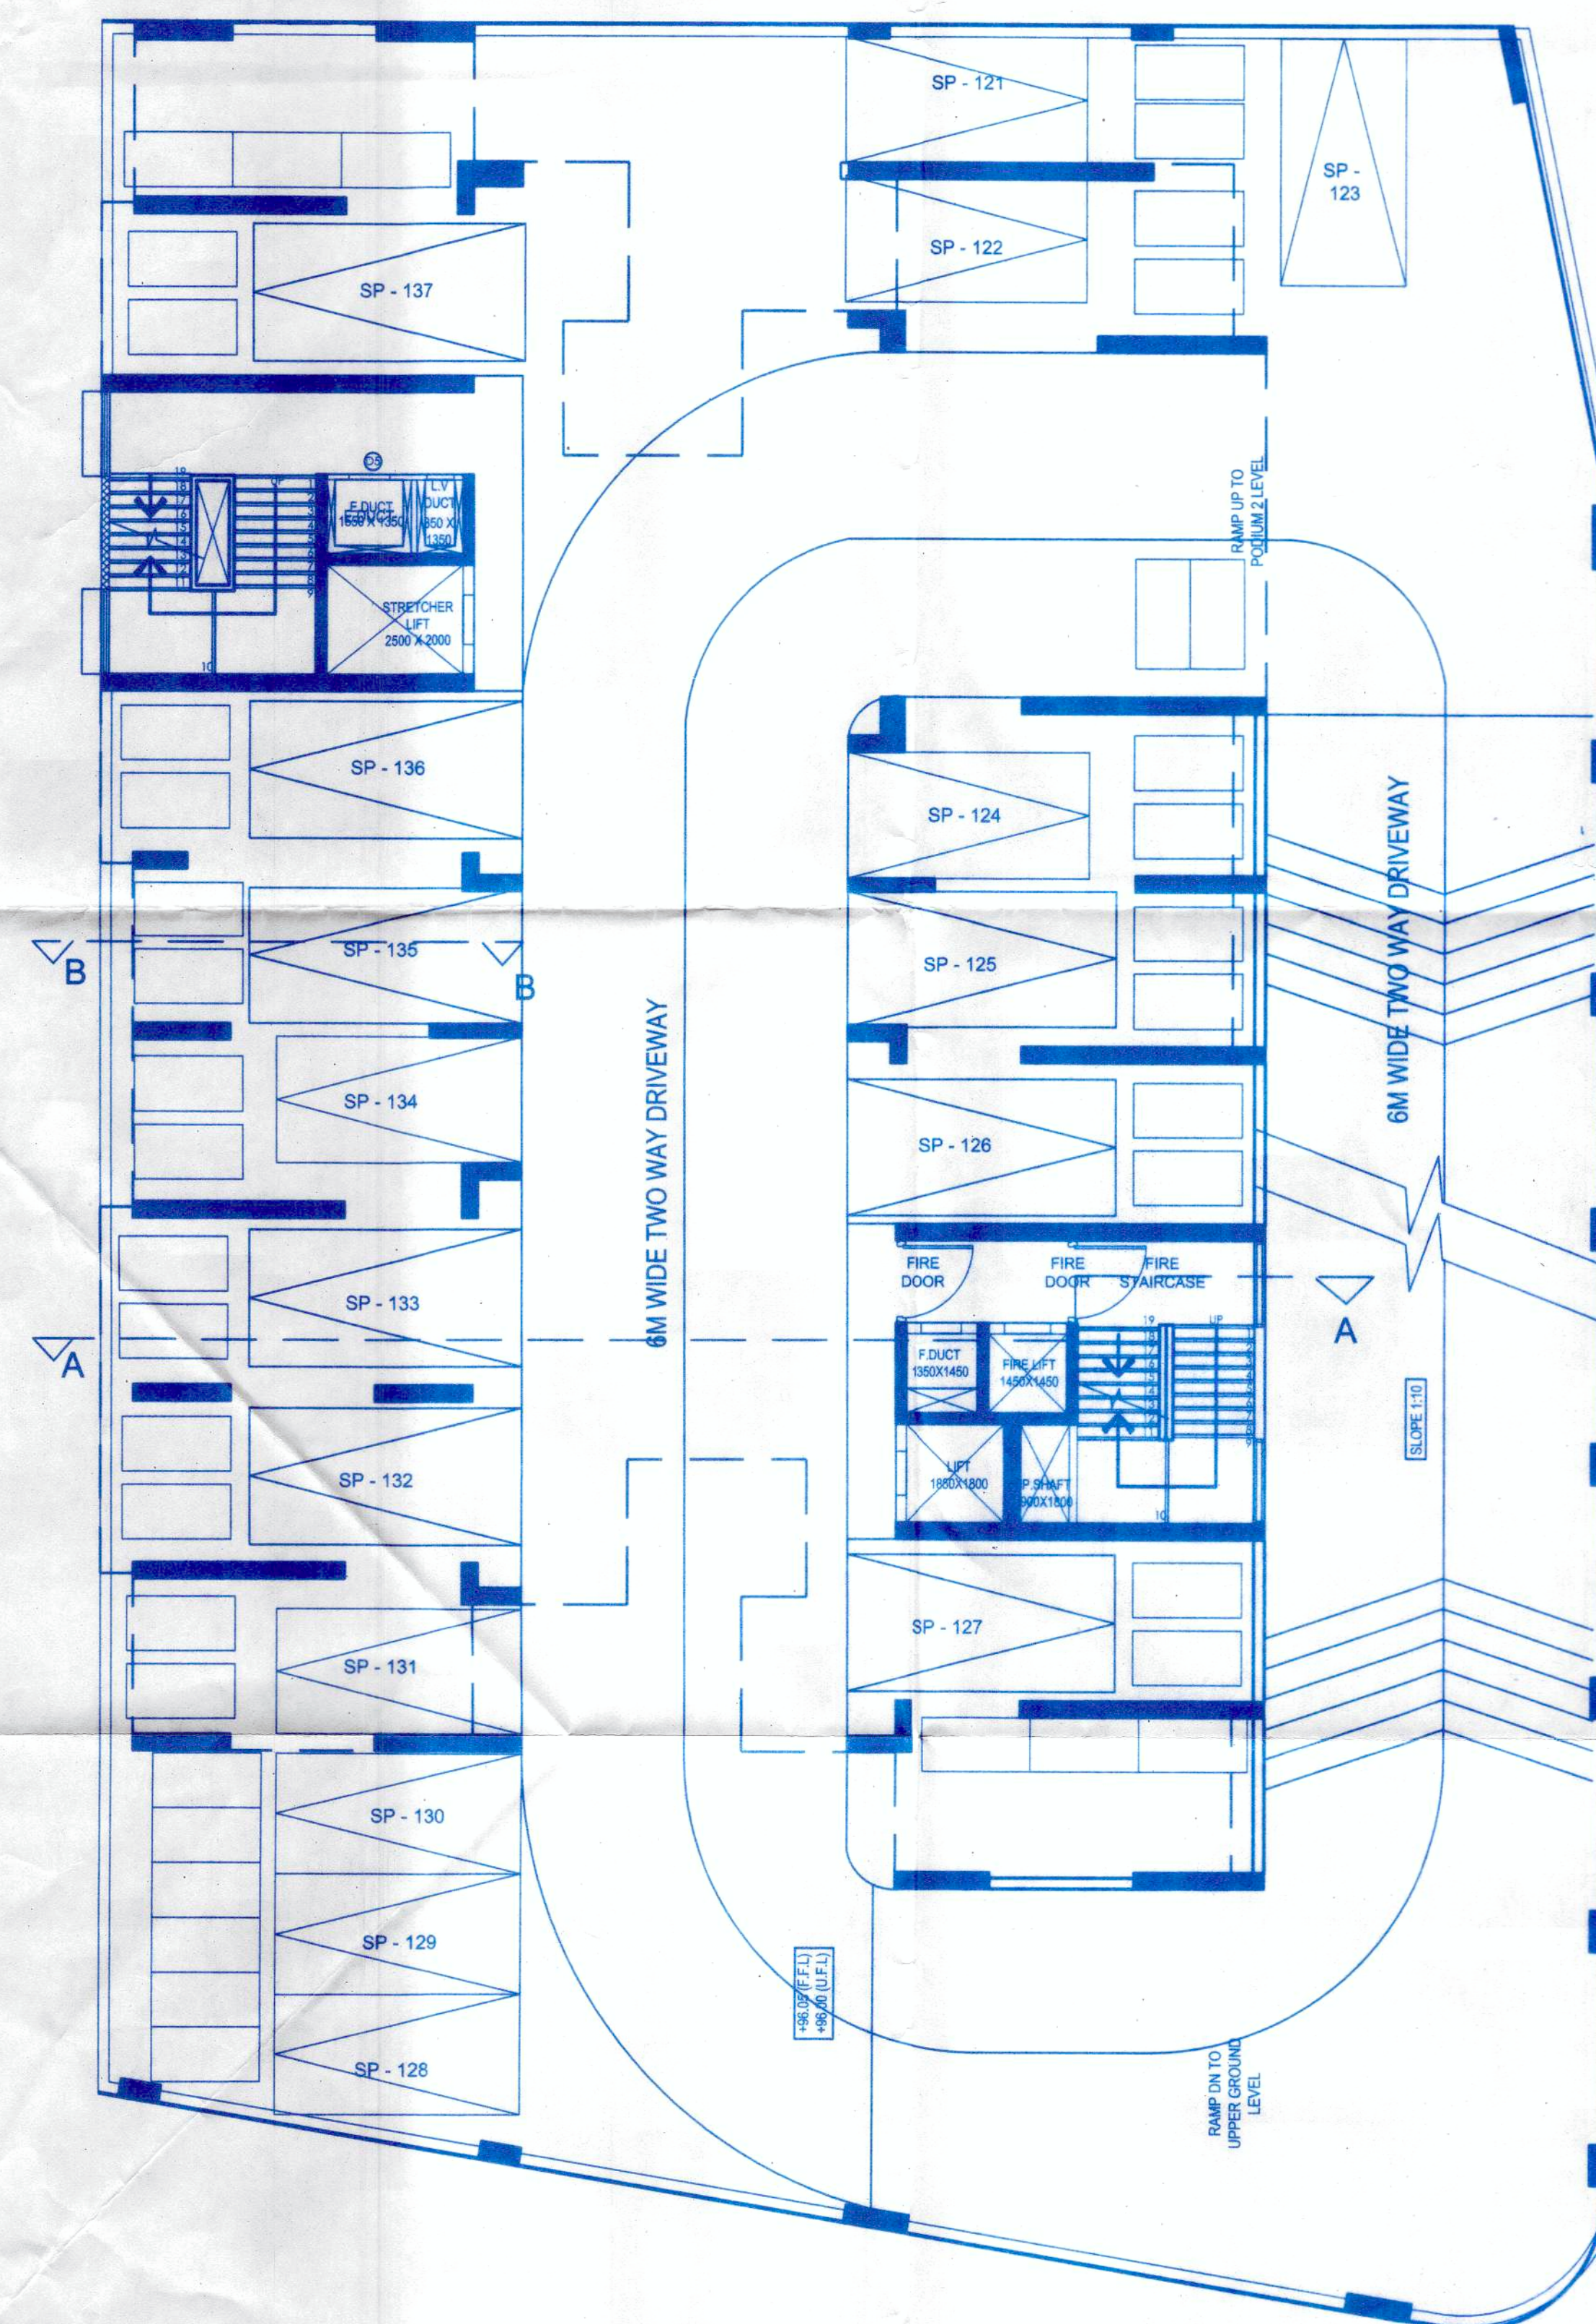

PODIUM 1 FLOOR PLAN-17 CARS

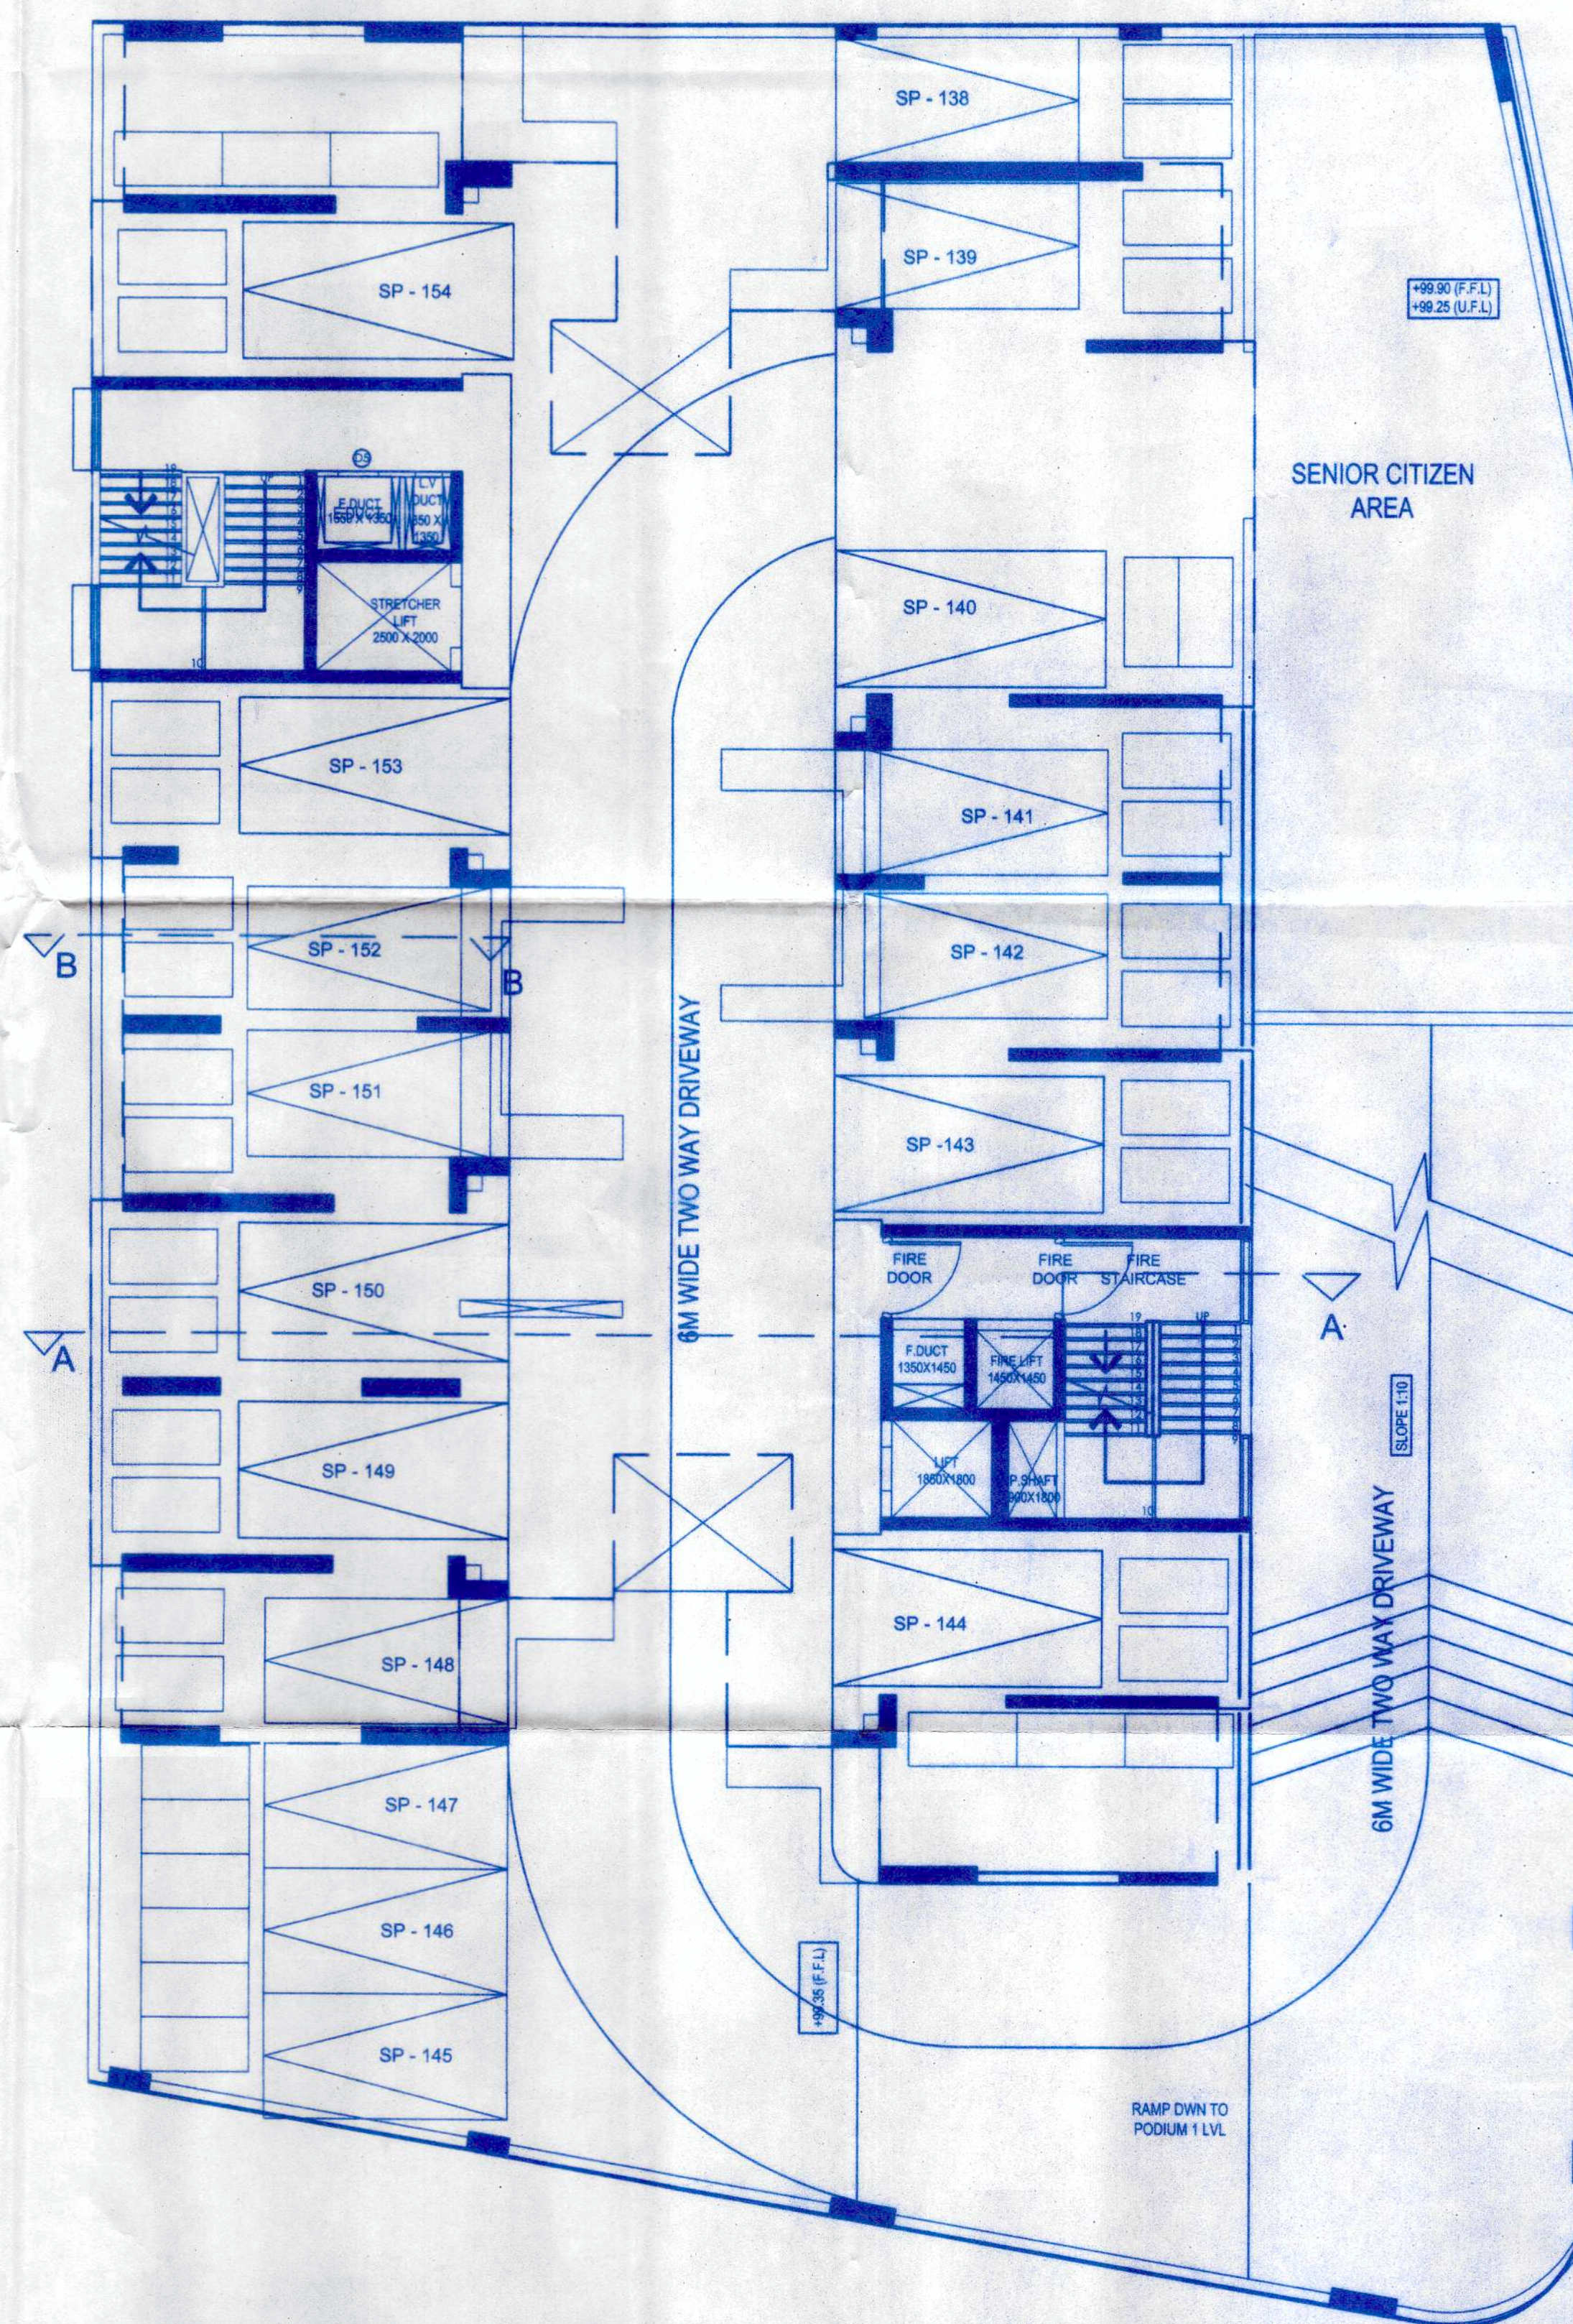

PODIUM 2 FLOOR PLAN-17CARS

DESCRIPTION OF PROPOSAL & PROPERTY

PROPOSED BLDG. 'C1' AT S.NO. 53/1 (P), 53/2, 53/3 (P), 53/4, 53/8, S.NO. 54/8 (P), 54/9, 54/10, 54/11 BANER, PUNE.

This drawing is copyright of "Shirish Dasnurkar & Associates, architects & designer" and should not be copied or used without prior permission of the architect. This Drawing is Based On Documents Provided By Owner/ P.A.H. Architect Do Not Bear Any Responsibility Of Documents Authenticity And Validity Accompanying This Drawing. Architect is not responsible for day to day execution of this drawing and quality and quantity of material used on site.

NAME & SIGN. OF OWNER

AGENCY: SHIRISH DASNURKAR & ASSOCIATES LLP

Pune

NAME & SIGN. OF ARCHITECT

SHIRISH DASNURKAR



NORTH

SCALE

1:100



SHIRISH DASNURKAR & ASSOCIATES
architects & designer
35, LAXMIPARK COLONY, NAVI PETH, PUNE-411030.
PH: 020-24530461/42/63 E-MAIL: shirishdasnurkar@gmail.com

JOB NO.

VAIBHAV

25.07.2023

DRAWN BY

DEALT BY

COMPUTER FILE

PUNEMHADA_03.03.2023_18.04.2023_V02_GARDENS

DATE: 1.8.2023