


Sanctioned No. B.P/WAK/00/198/2025
Subject to conditions mentioned in the
Office Order No.
aven dated
Pimpri
Date : 01/02/2025




O. C. Signed by
City Engineer

City Engineer
Building Permission Dept.
PCMC., Pimpri, Pune-18.

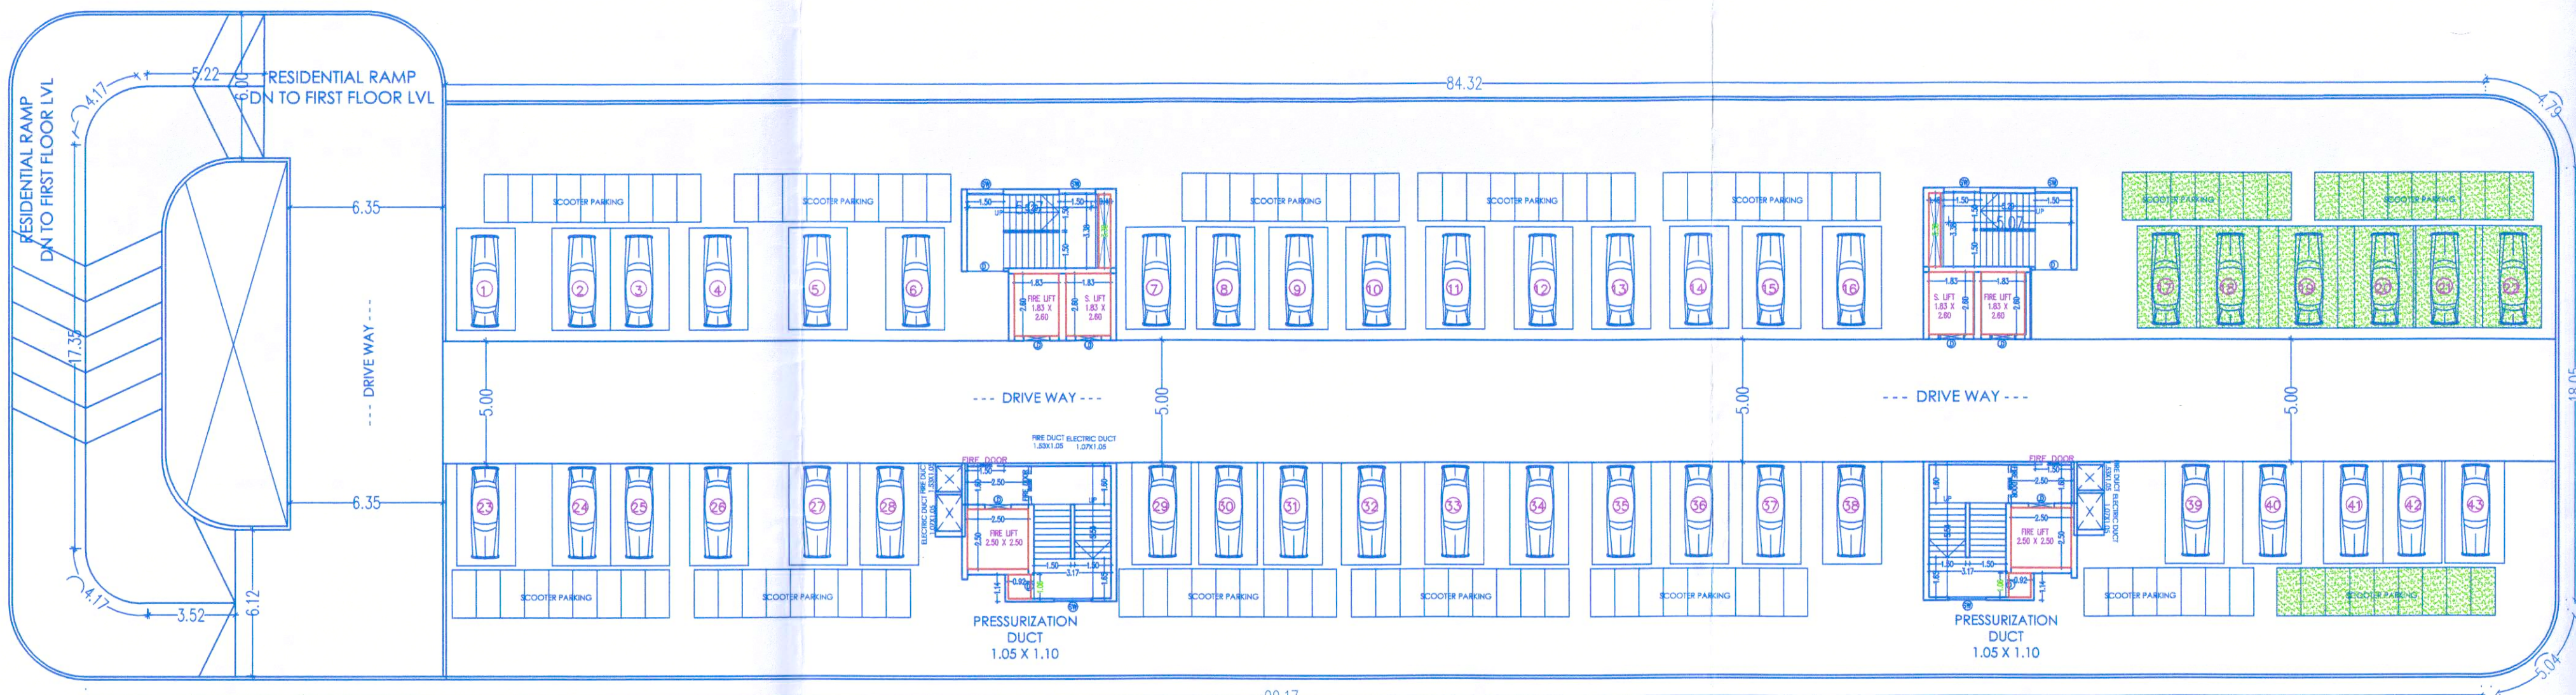

PODIUM PARKING 2 FLOOR PLAN
FOR B & C WING/BUILDING


PARKING AREA PROPOSED FOR PODIUM PARKING 2			
	REGULAR PARKING	E.V. PARKING	
CAR	43	9	NOS.
SCOOTER	123	25	NOS.

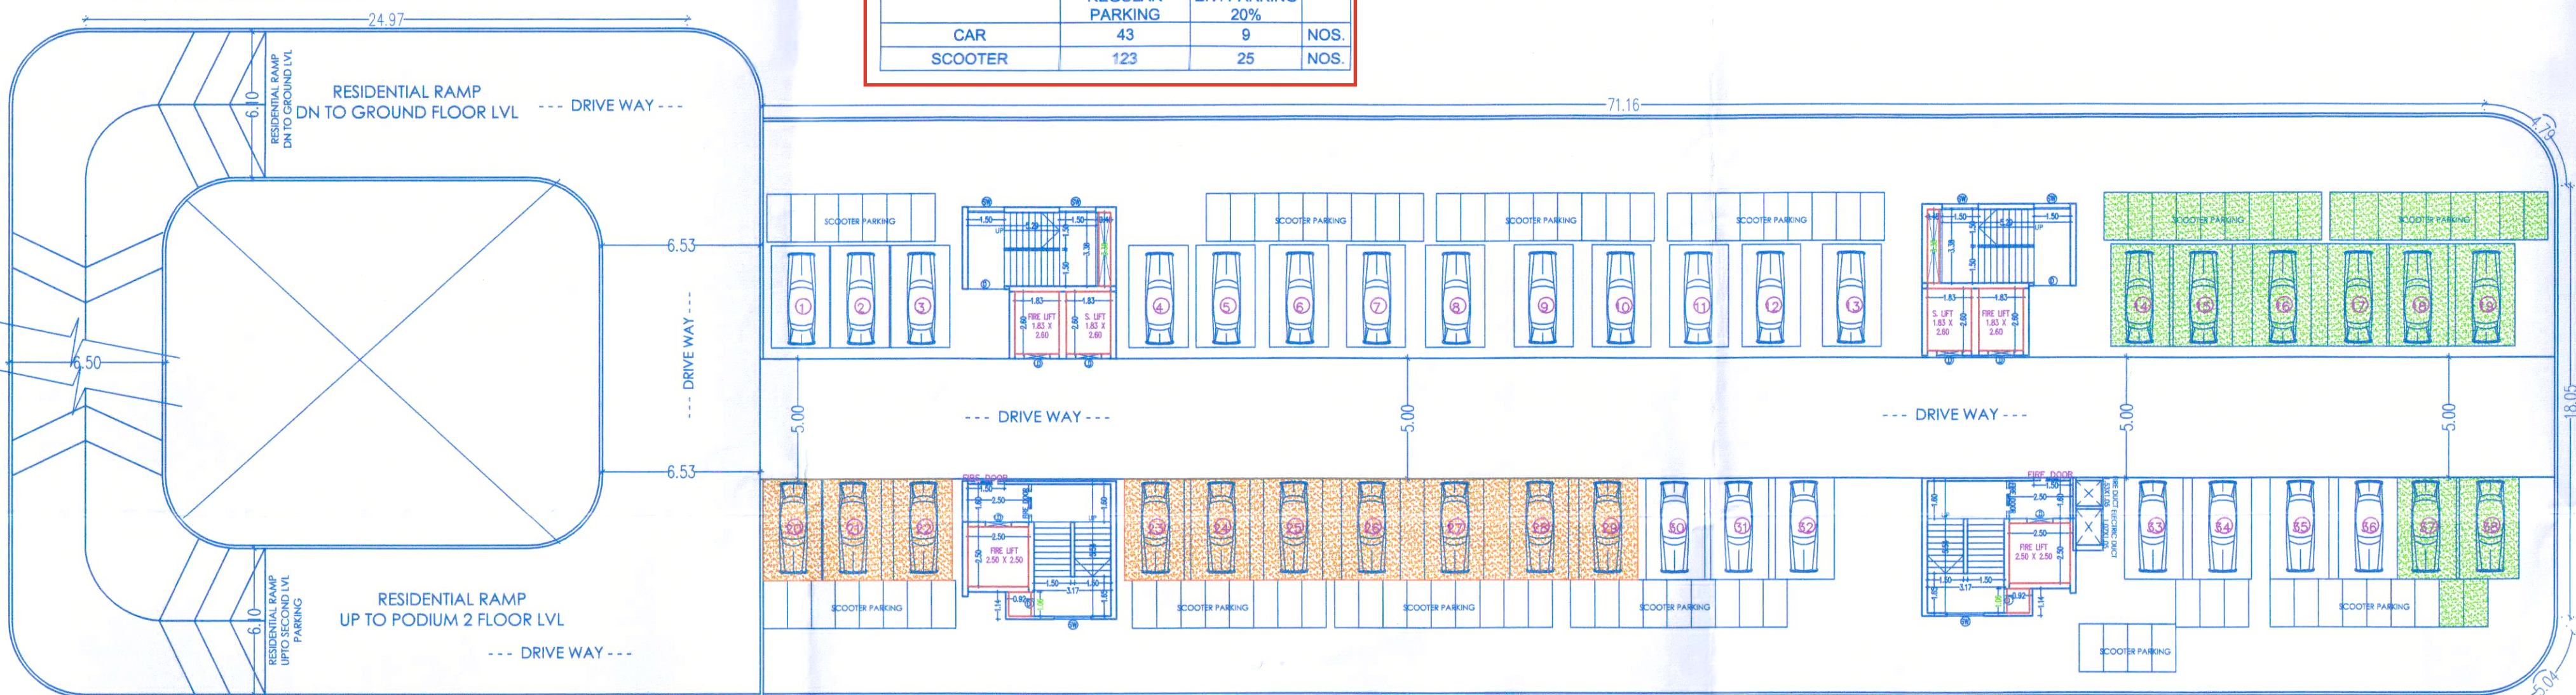

PODIUM PARKING 1 FLOOR PLAN
FOR B & C WING/BUILDING


PARKING AREA PROPOSED FOR PODIUM PARKING 1			
	REGULAR PARKING	E.V. PARKING	
CAR	38	8	NOS.
SCOOTER	102	20	NOS.

PARKING AREA PROPOSED FOR GROUND PARKING			
	REGULAR PARKING	E.V. PARKING	
CAR	0	0	NOS.
SCOOTER	292	58	NOS.

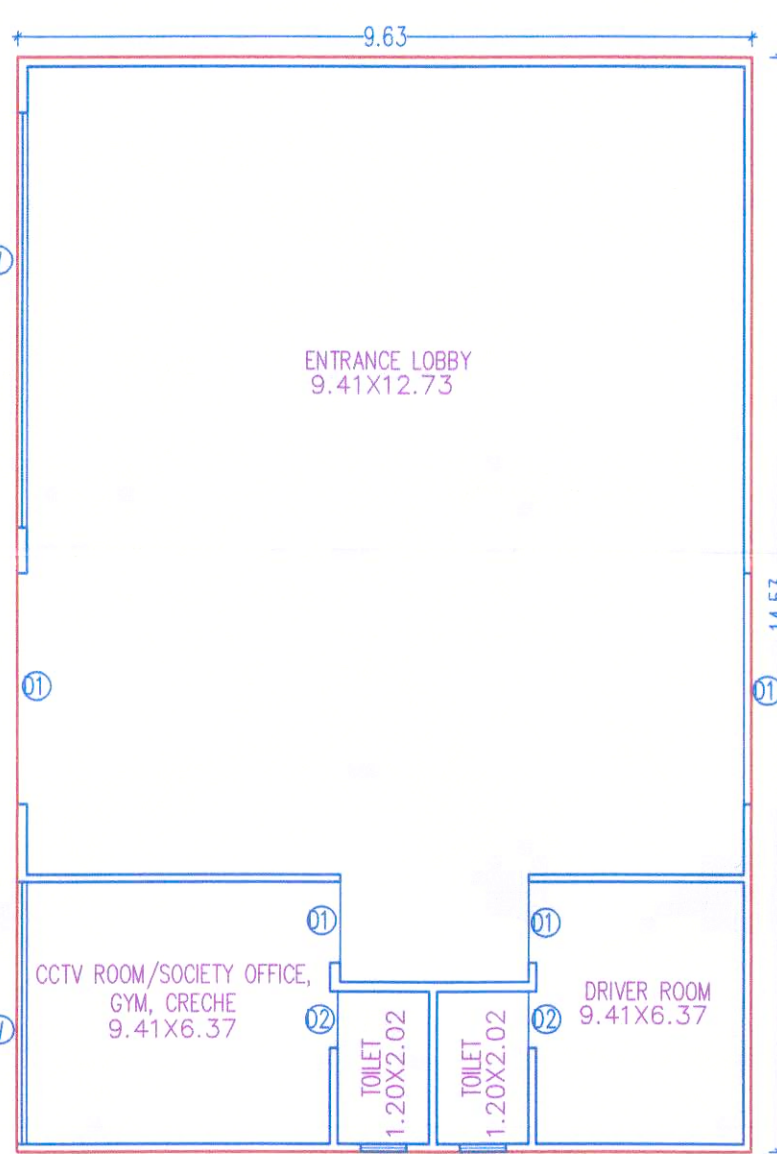

P LINE OF GROUND FLOOR PLAN
ENTRANCE LOBBY CCTV ROOM/
SOCIETY OFFICE, GYM, CRECHE

BUILT-UP AREA STATEMENT :			
GROUND FLOOR PLAN			
	REG	ENTRANCE LOBBY CCTV ROOM/ SOCIETY OFFICE, GYM, CRECHE	
	9.6400	X	14.4100
			138.91

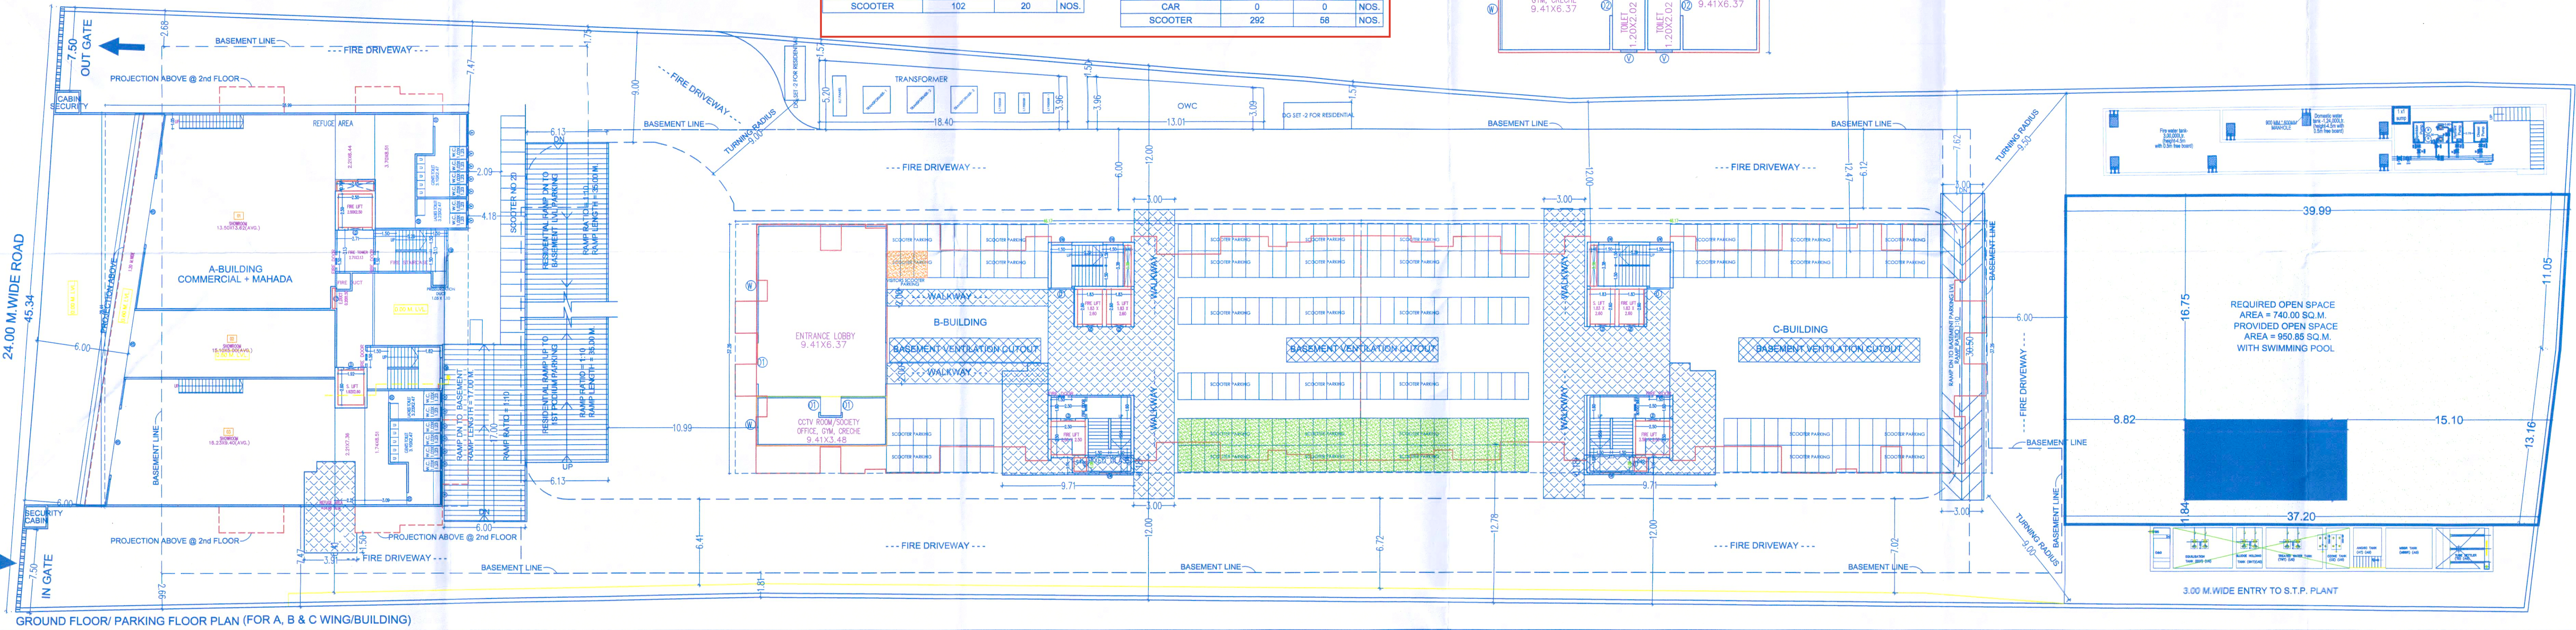

GROUND FLOOR/ PARKING FLOOR PLAN (FOR A, B & C WING/BUILDING)

PROPOSED RESIDENTIAL+COMMERCIAL BUILDING LAYOUT AT
S.No. 196/1(P), C.T.S. NO. - 1109(P),1123(P),1132(P),1131(P),
1132,1133,1123,1124,1108(P),TAL-MULSHI, MAJJE-WAKAD, DIST.-PUNE.

ARCHITECT/ L. ENGINEER. OWNERS SIGN.

AR. ROHAN KAPOTE
CA/2018/101234
M/S. GROU
PUNE
P. K. Group

OFFICE: Opp. Jaravi Housing Society,
Pimple Saudagar, Pune-411027
MAIL ID : pksassociates12@gmail.com

DATE 26.02.2025 SCALE 1:100 DRN BY Jyoti CHECK BY Sanam Sir