





BUILDING NAME - B (BUILDING)	
SEAL OF APPROVAL	
BCP No	ABE/0615/24
Proposal Type	Residential Building
Case Type	New
Project Type	AMLG + Development
APPROVED SUBJECT TO CONDITIONS APPROVED UNDER COMMENCEMENT CERTIFICATE NUMBER MENTION ABOVE	
Signature valid स्वाक्षर इमारत निरीक्षक वांफकाम विकास विभाग झोन क्र.2 पुणे महानगरपालिका	Signature valid स्वाक्षर उप अभियंता वांफकाम विकास विभाग झोन क्र.2 पुणे महानगरपालिका

Signature valid
स्वाक्षर
उप अभियंता
वांफकाम विकास विभाग झोन क्र.2
पुणे महानगरपालिका


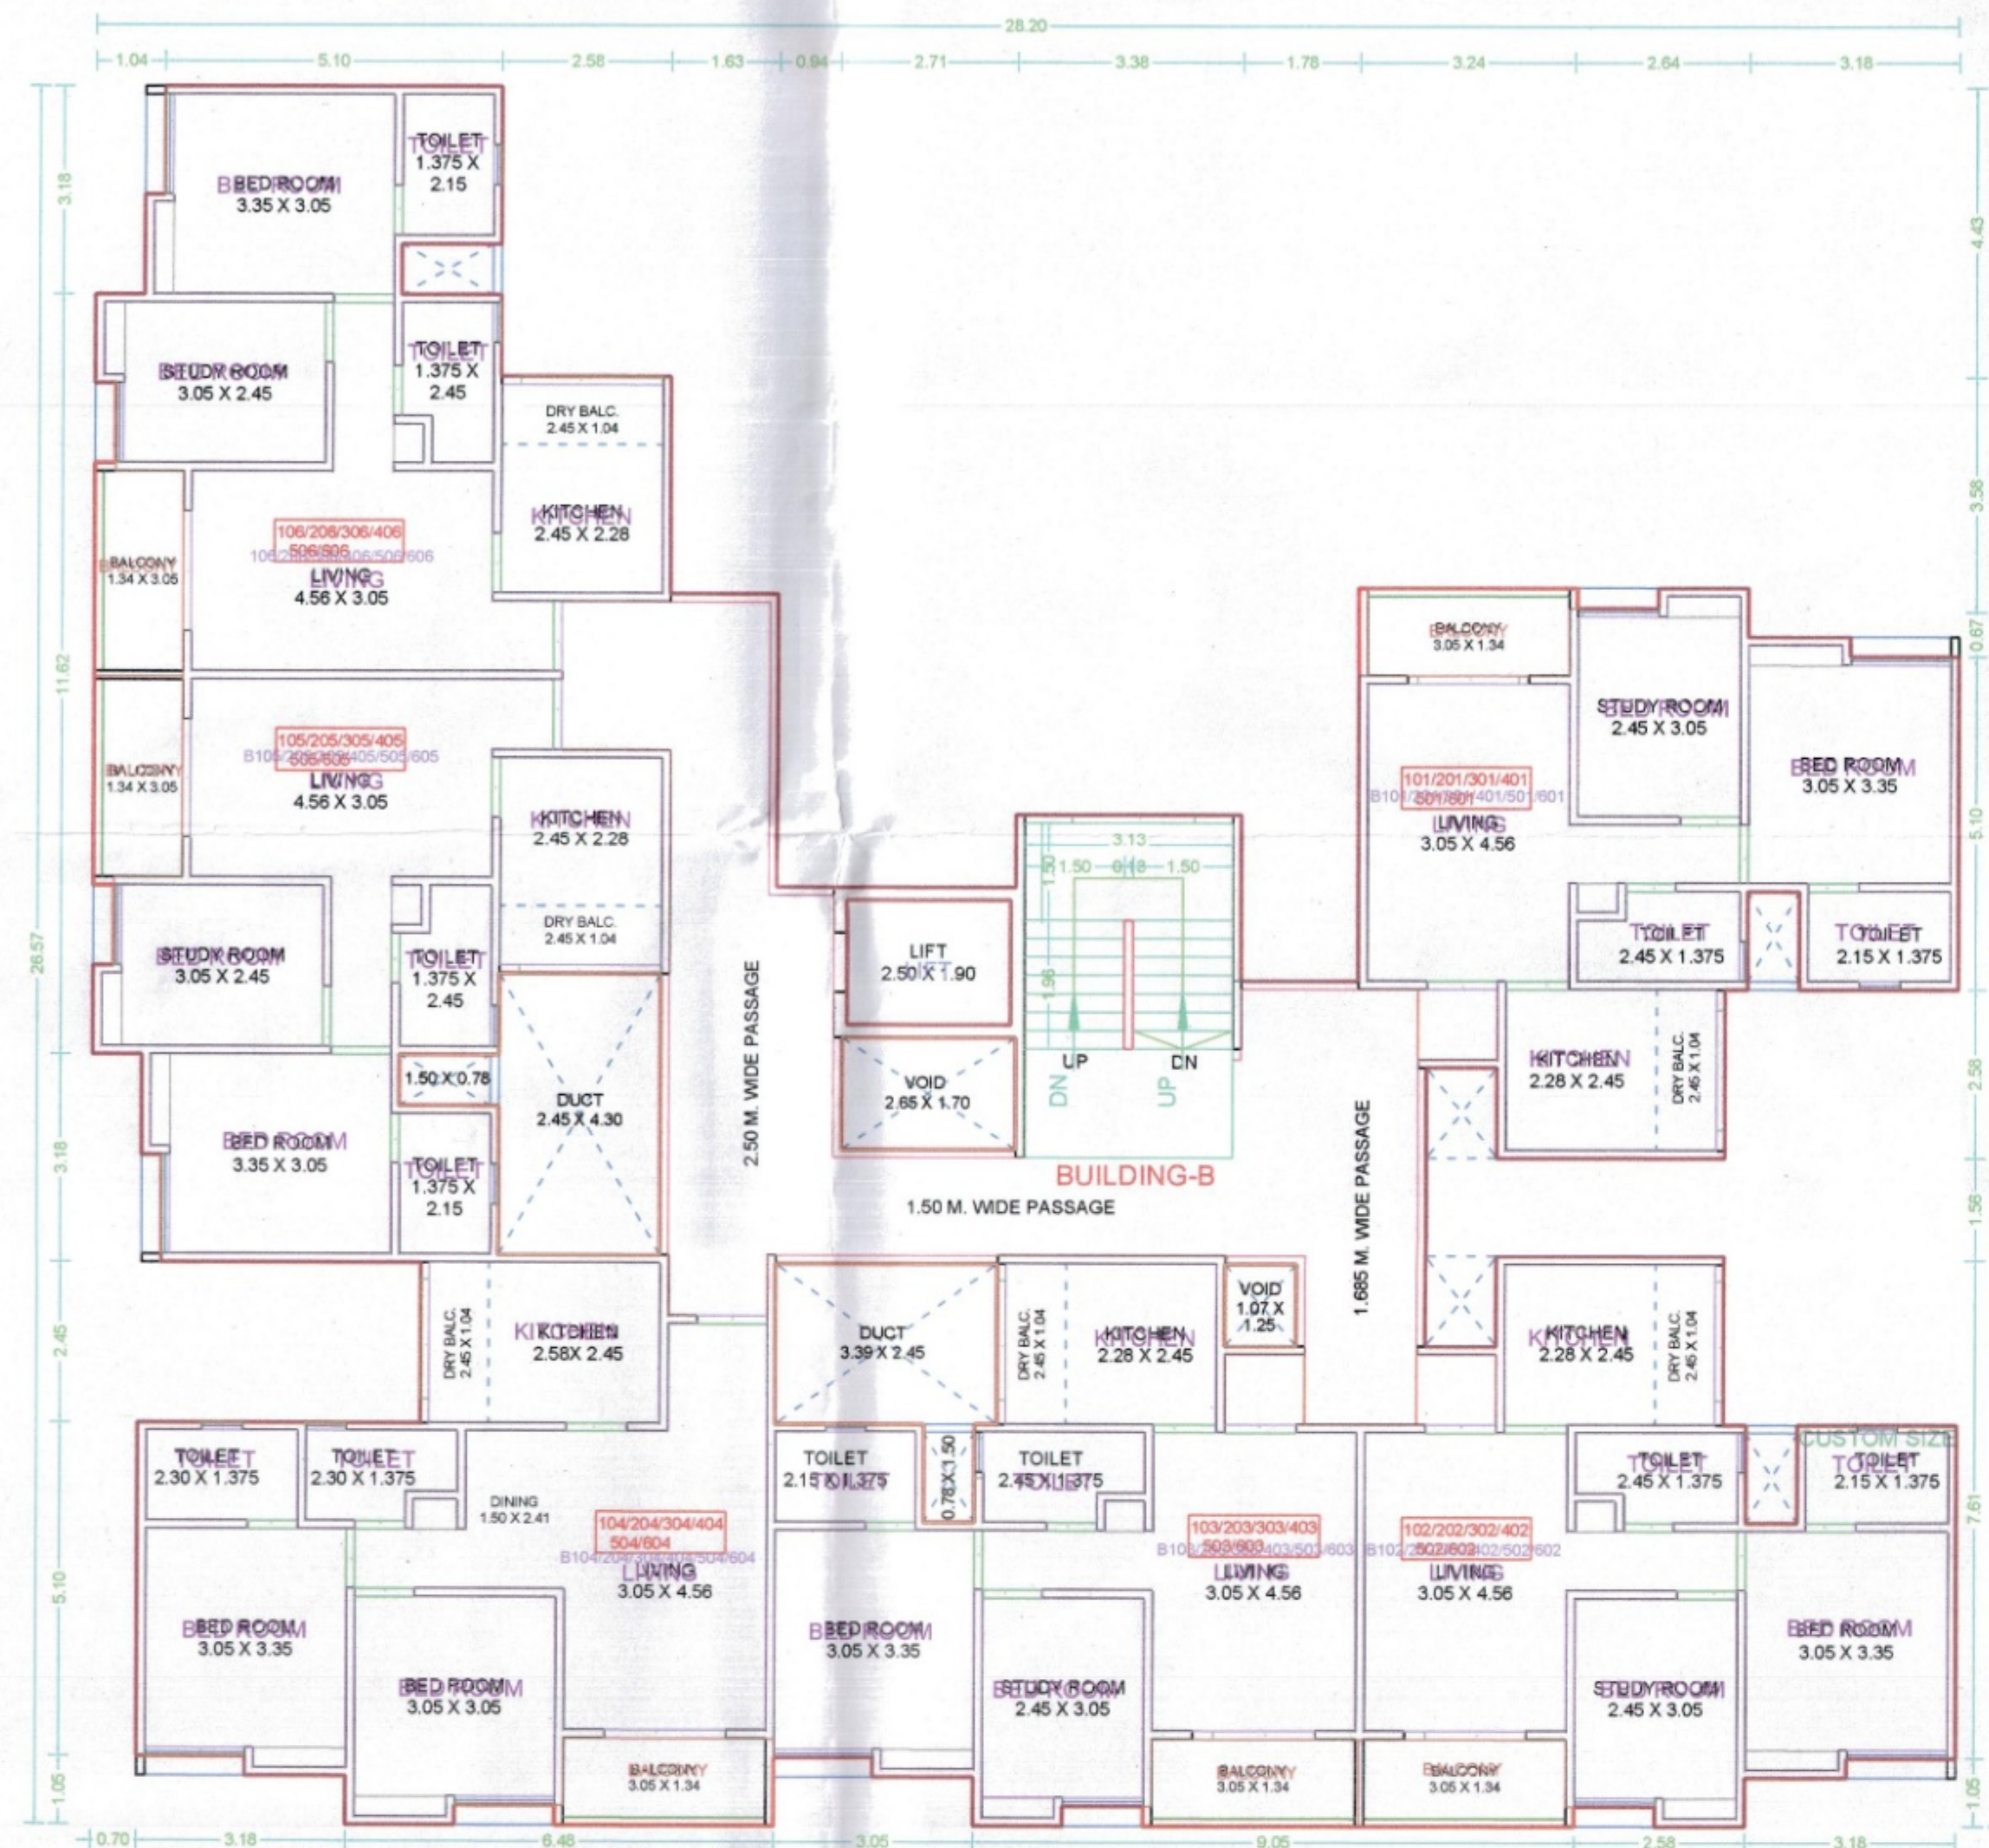


TYPICAL 1ST TO 6TH FLOOR PLAN (BUILDING-B)
SCALE - 1 : 100


TYPICAL - 1, 2, 3, 4, 5, 6 FLOOR PLAN-B (BUILDING)

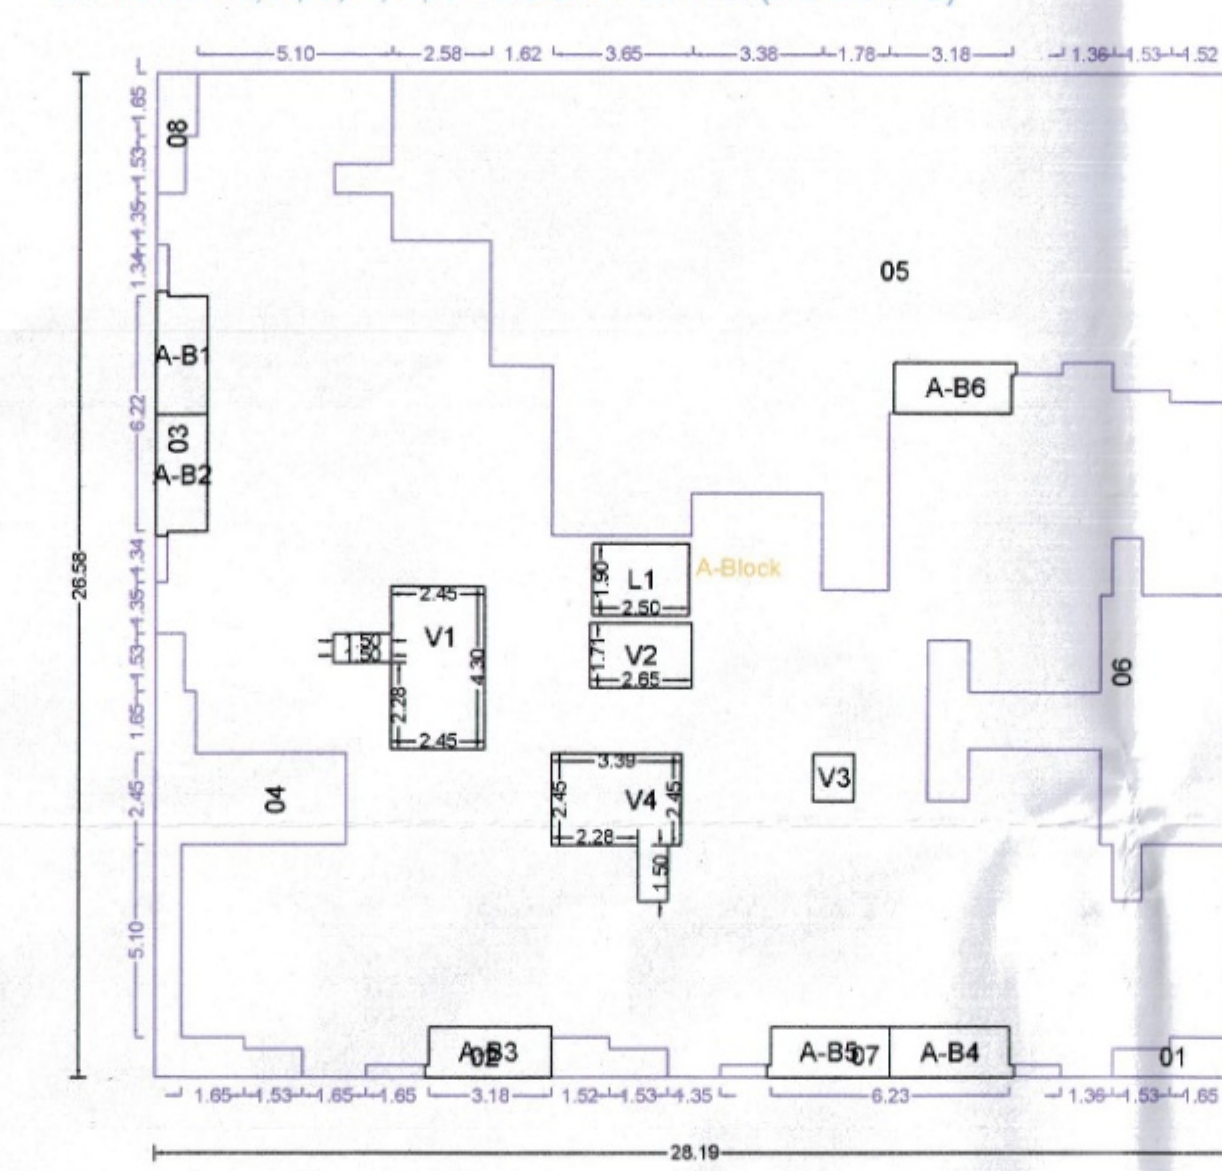


Polygon	Area
A-Block	749.28
01	2.86
02	7.49
03	9.14
04	22.20
05	208.08
06	35.41
07	9.14
08	2.86
L1	4.75
V1	11.59
V2	4.52
V3	1.34
V4	9.47
A-B1	4.21
A-B2	4.18
A-B3	4.28
A-B4	4.21
A-B5	4.18
A-B6	4.11
Total	445.50

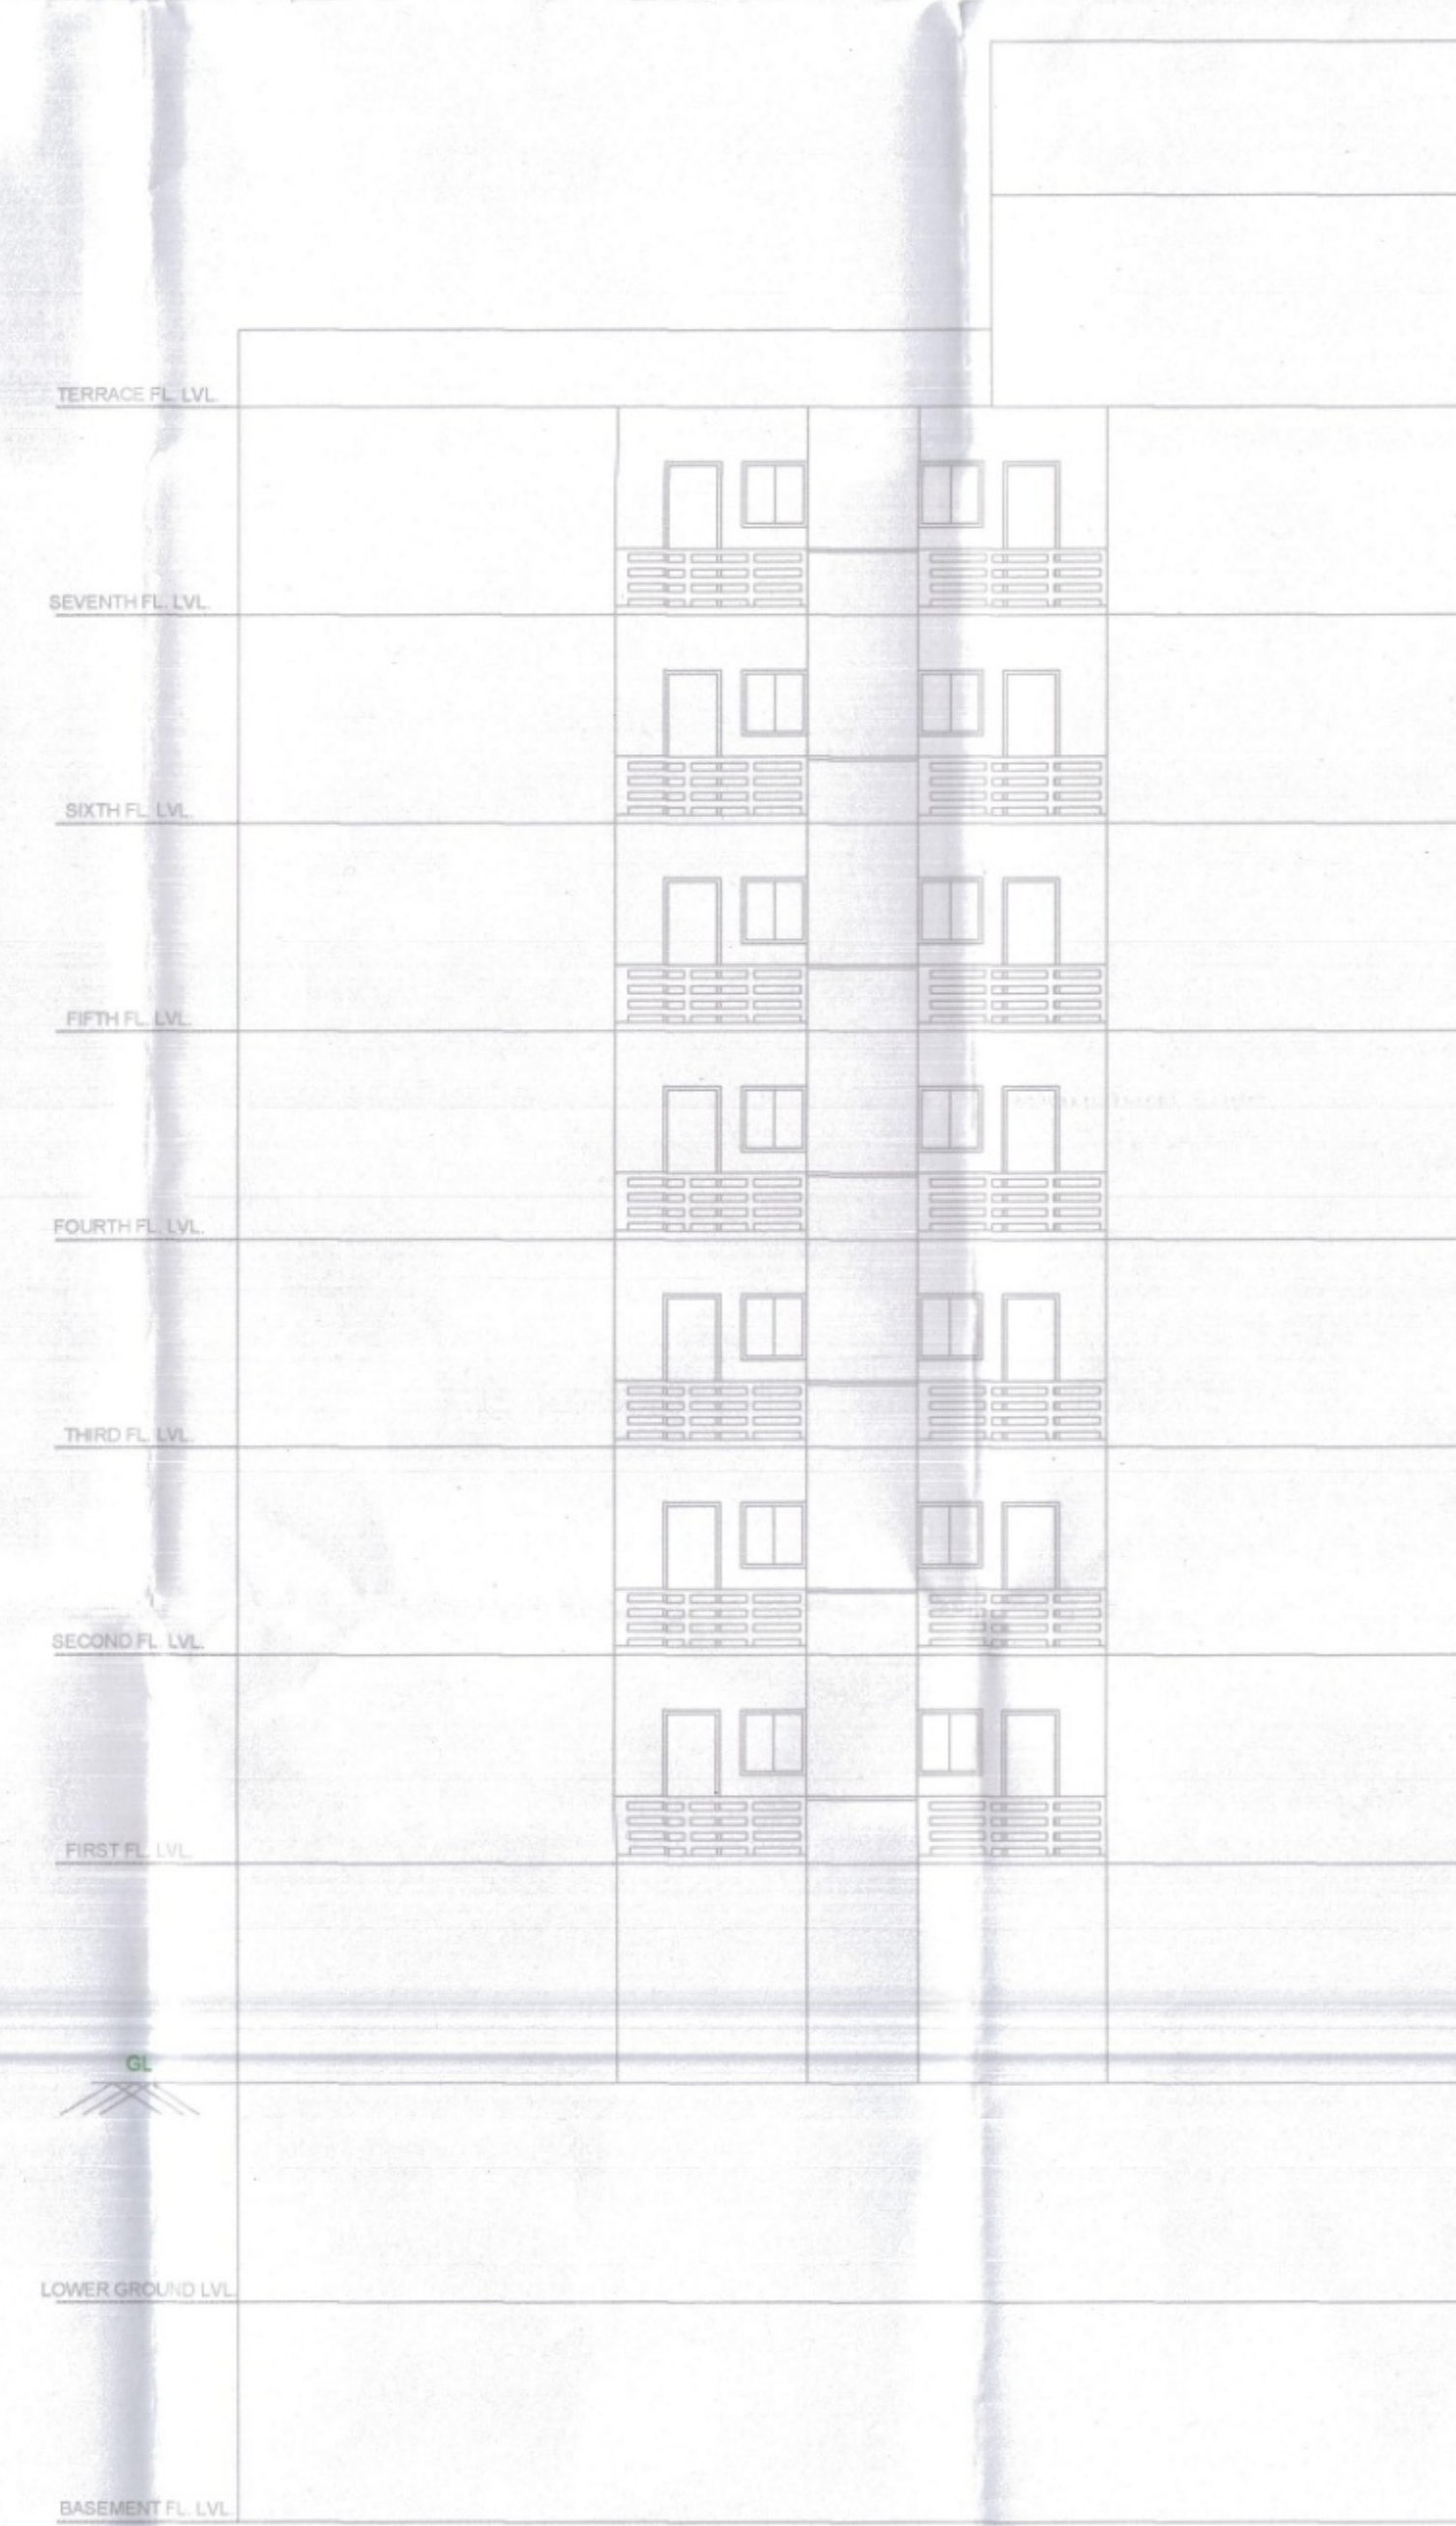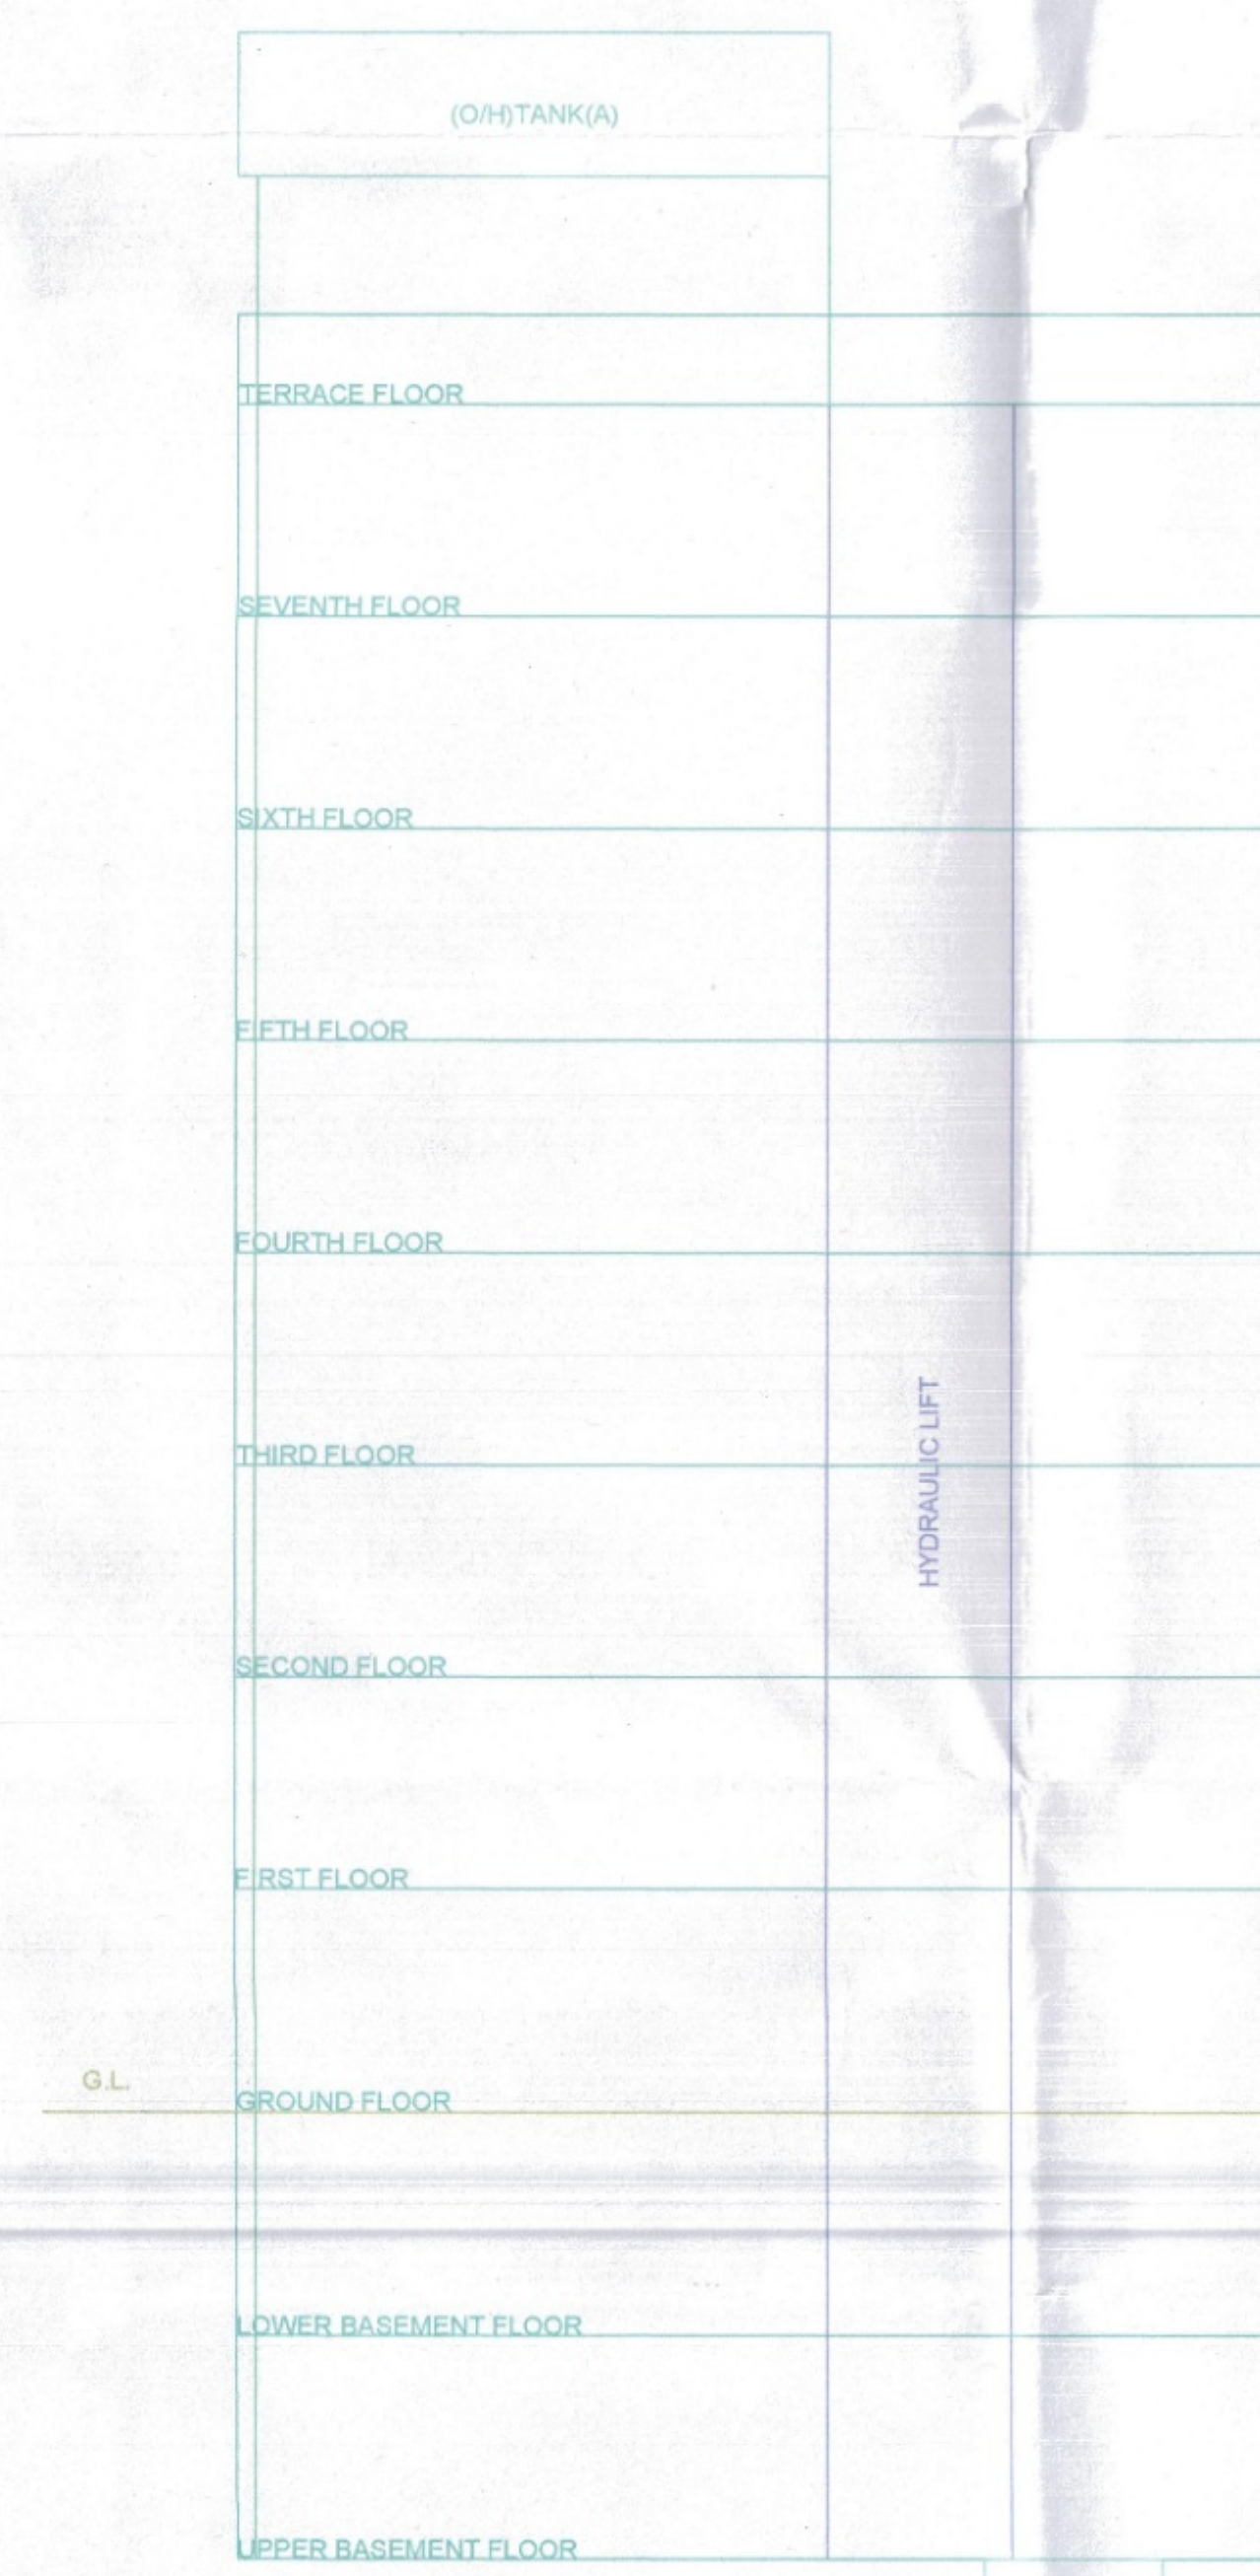

ELEVATION (BLDG-B ,)

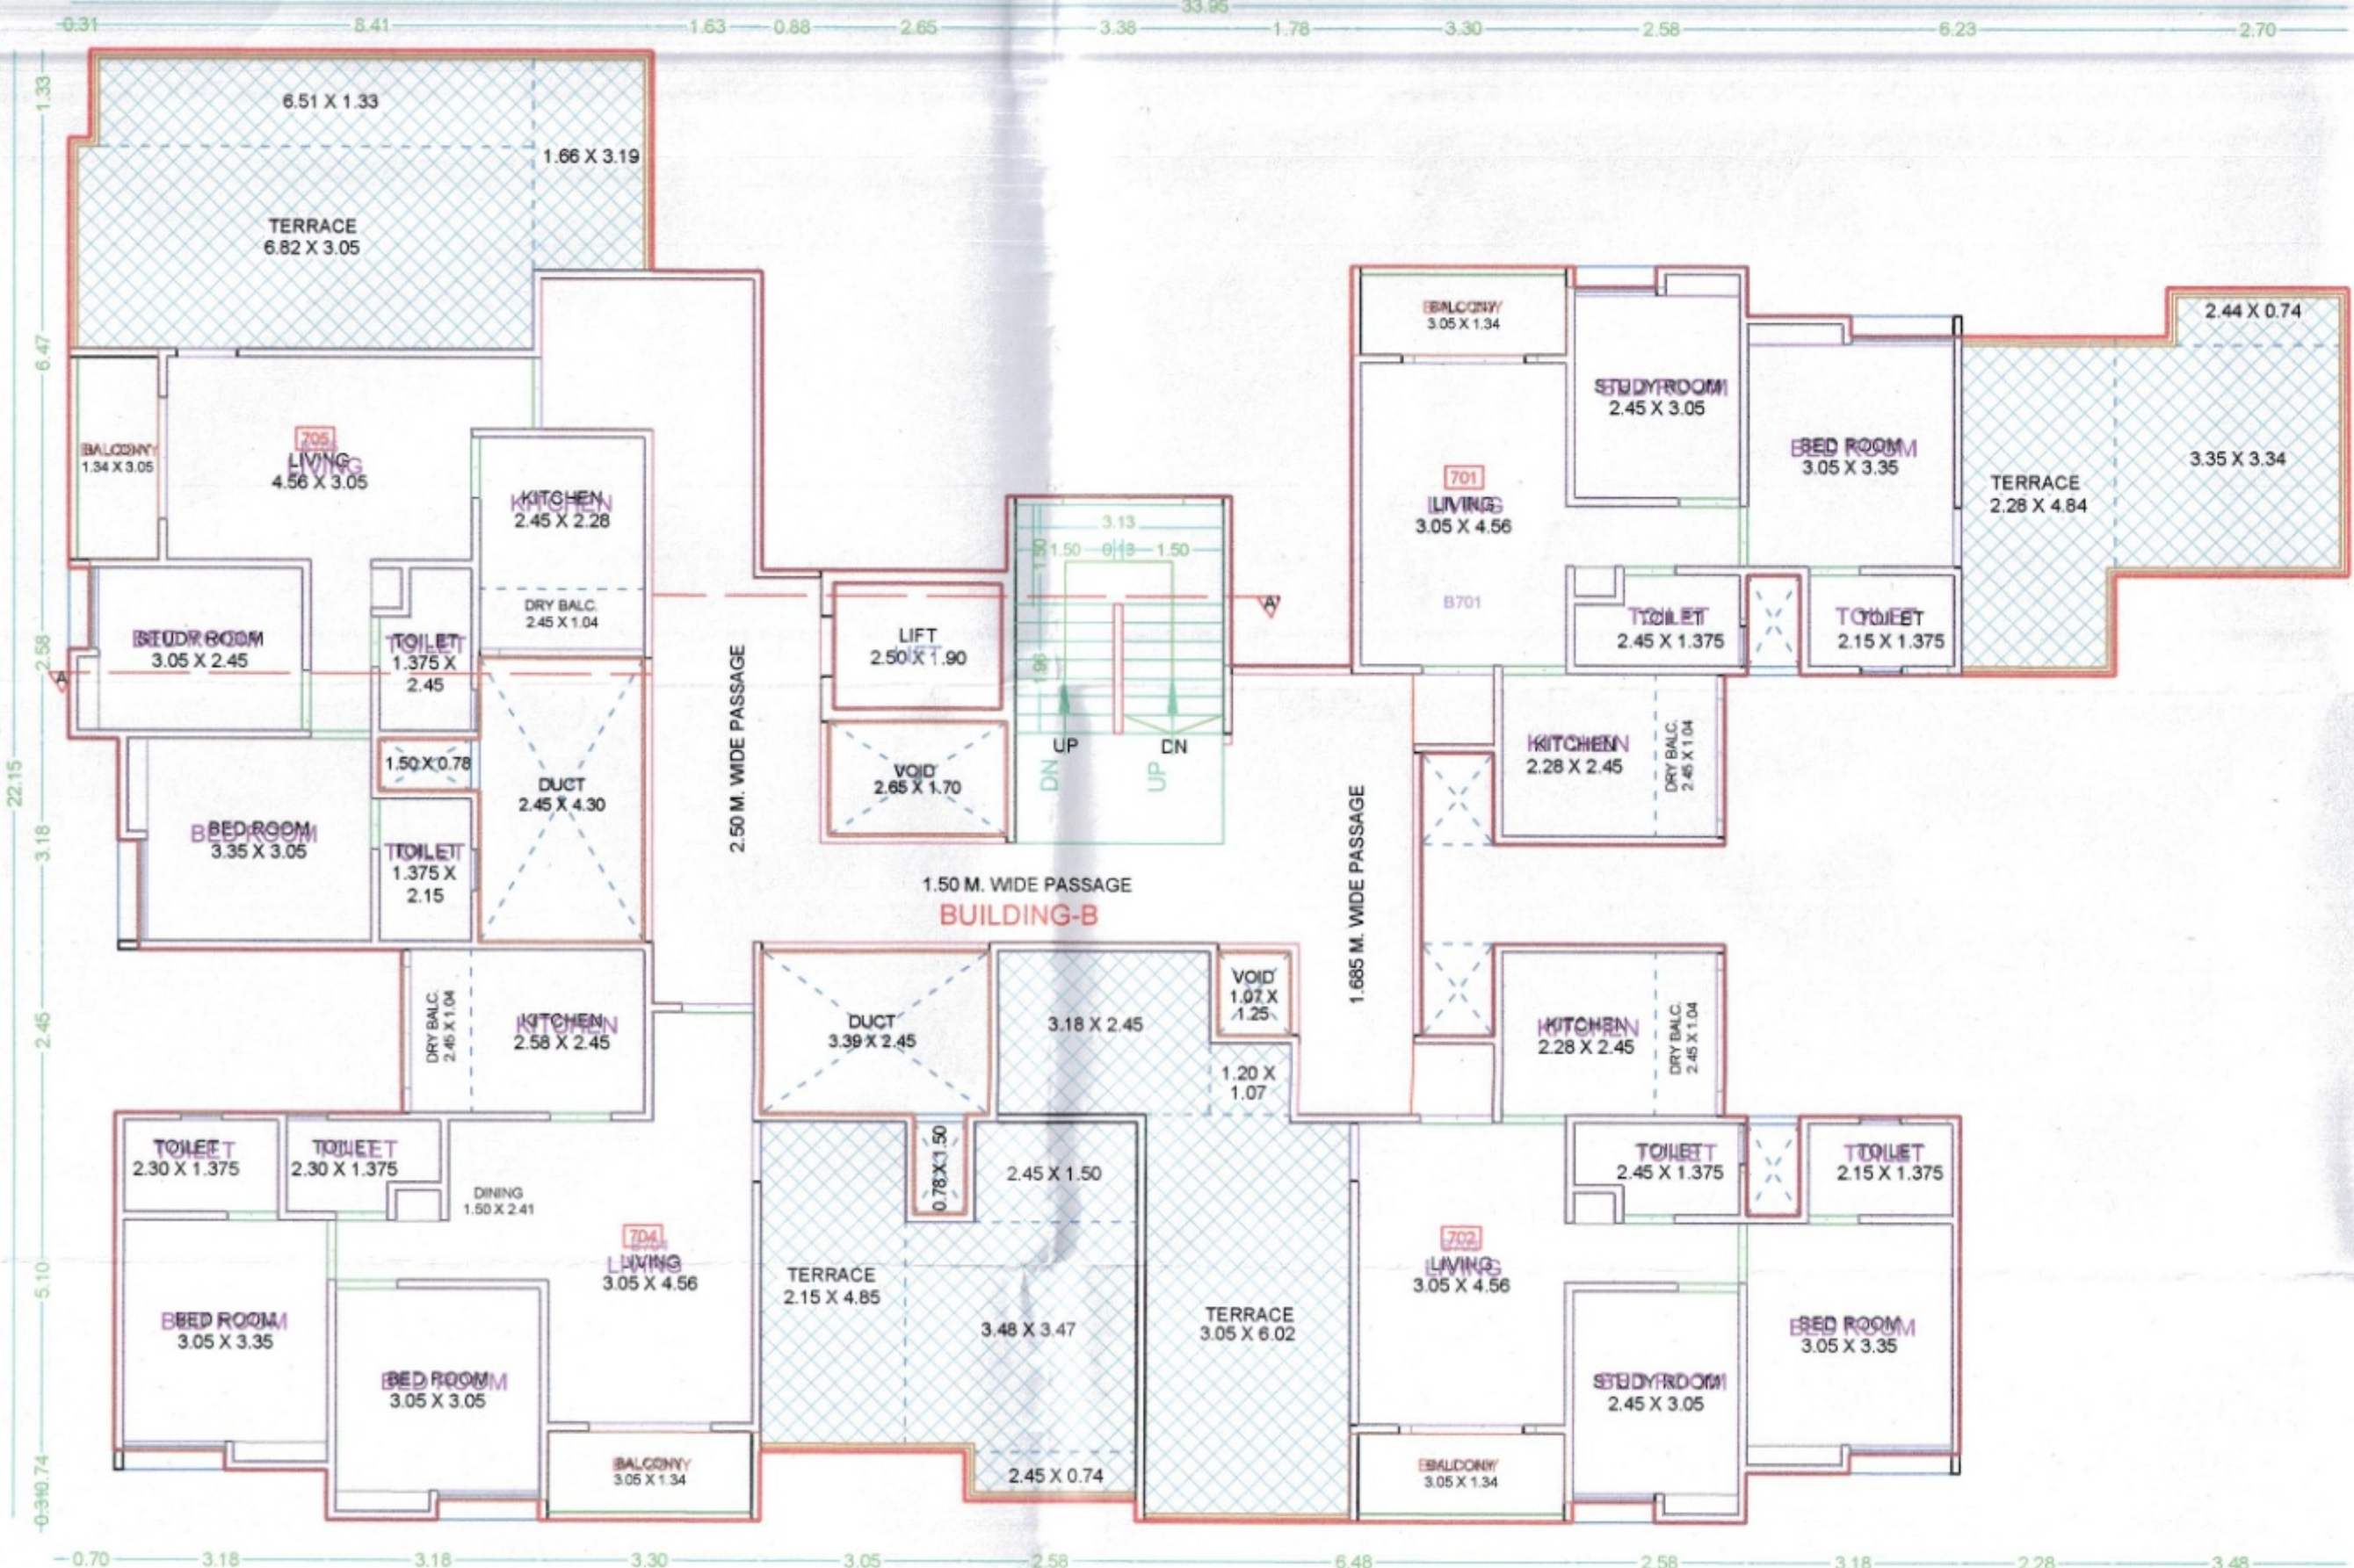

7TH FLOOR PLAN (BUILDING-B)
SCALE - 1 : 100

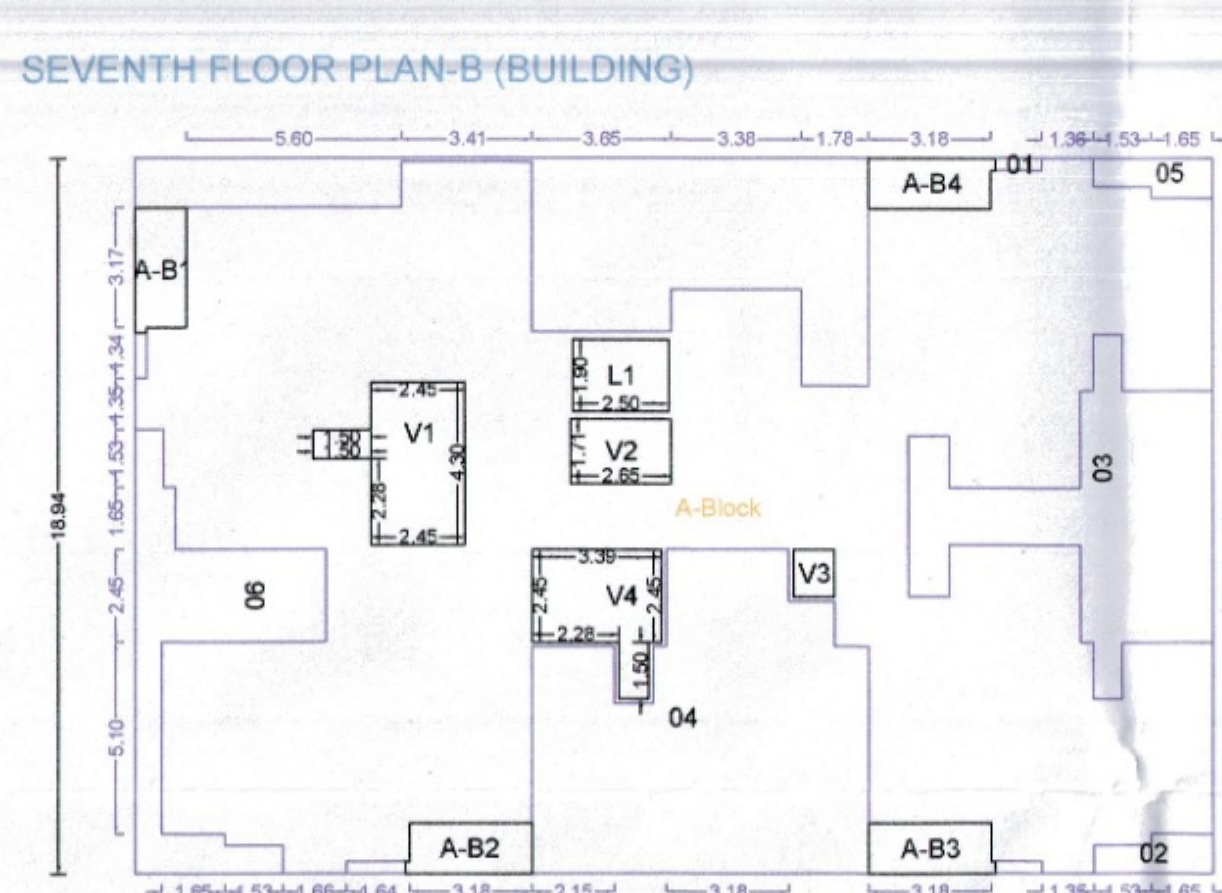

Polygon	Area
A-Block	554.01
01	57.79
02	2.86
03	35.41
04	70.47
05	2.86
06	22.20
L1	4.75
V1	11.59
V2	4.52
V3	1.34
V4	9.47
A-B1	4.28
A-B2	4.28
A-B3	4.28
A-B4	4.28
Total	327.77

OWNERS NAME & SIGN :
MR. SOMNATH BHALERAO & OTHERS
ROUGH P.O.A. M/S. GOLD NATRAJAN
P.V.T.LTD. LLP. THROUGH MR. SUNIL
P. KONDHARE & OTHERS

ARCH NAME SIGN & ADD
RUSHIKESH GORAKH ZAGADE
Signature valid
स्वाक्षर
उप अभियंता
वांफकाम विकास विभाग झोन क्र.2
पुणे महानगरपालिका

PROJECT INFORMATION

PLOT NO	:	
USE	:	Residential Building
SUBUSE	:	Apartment
NODE/SURVEY	:	
SECTOR NO	:	
PLOT ADDRESS	:	S.No.29, 36,H.No:29/12A/1/1A/1, 29/12A/1/1A/6, 29/18/3, 29/18, 29/18/1, 29/18/1/2, 29/18/1/3, 29/18/5, 29/1

PERMIT NO	:	ADCR/3299/24
INWARD NO	:	
KEY NO	:	603
DATE	:	04-06-2025
SCALE	:	1:100
SHEET NO	:	8