
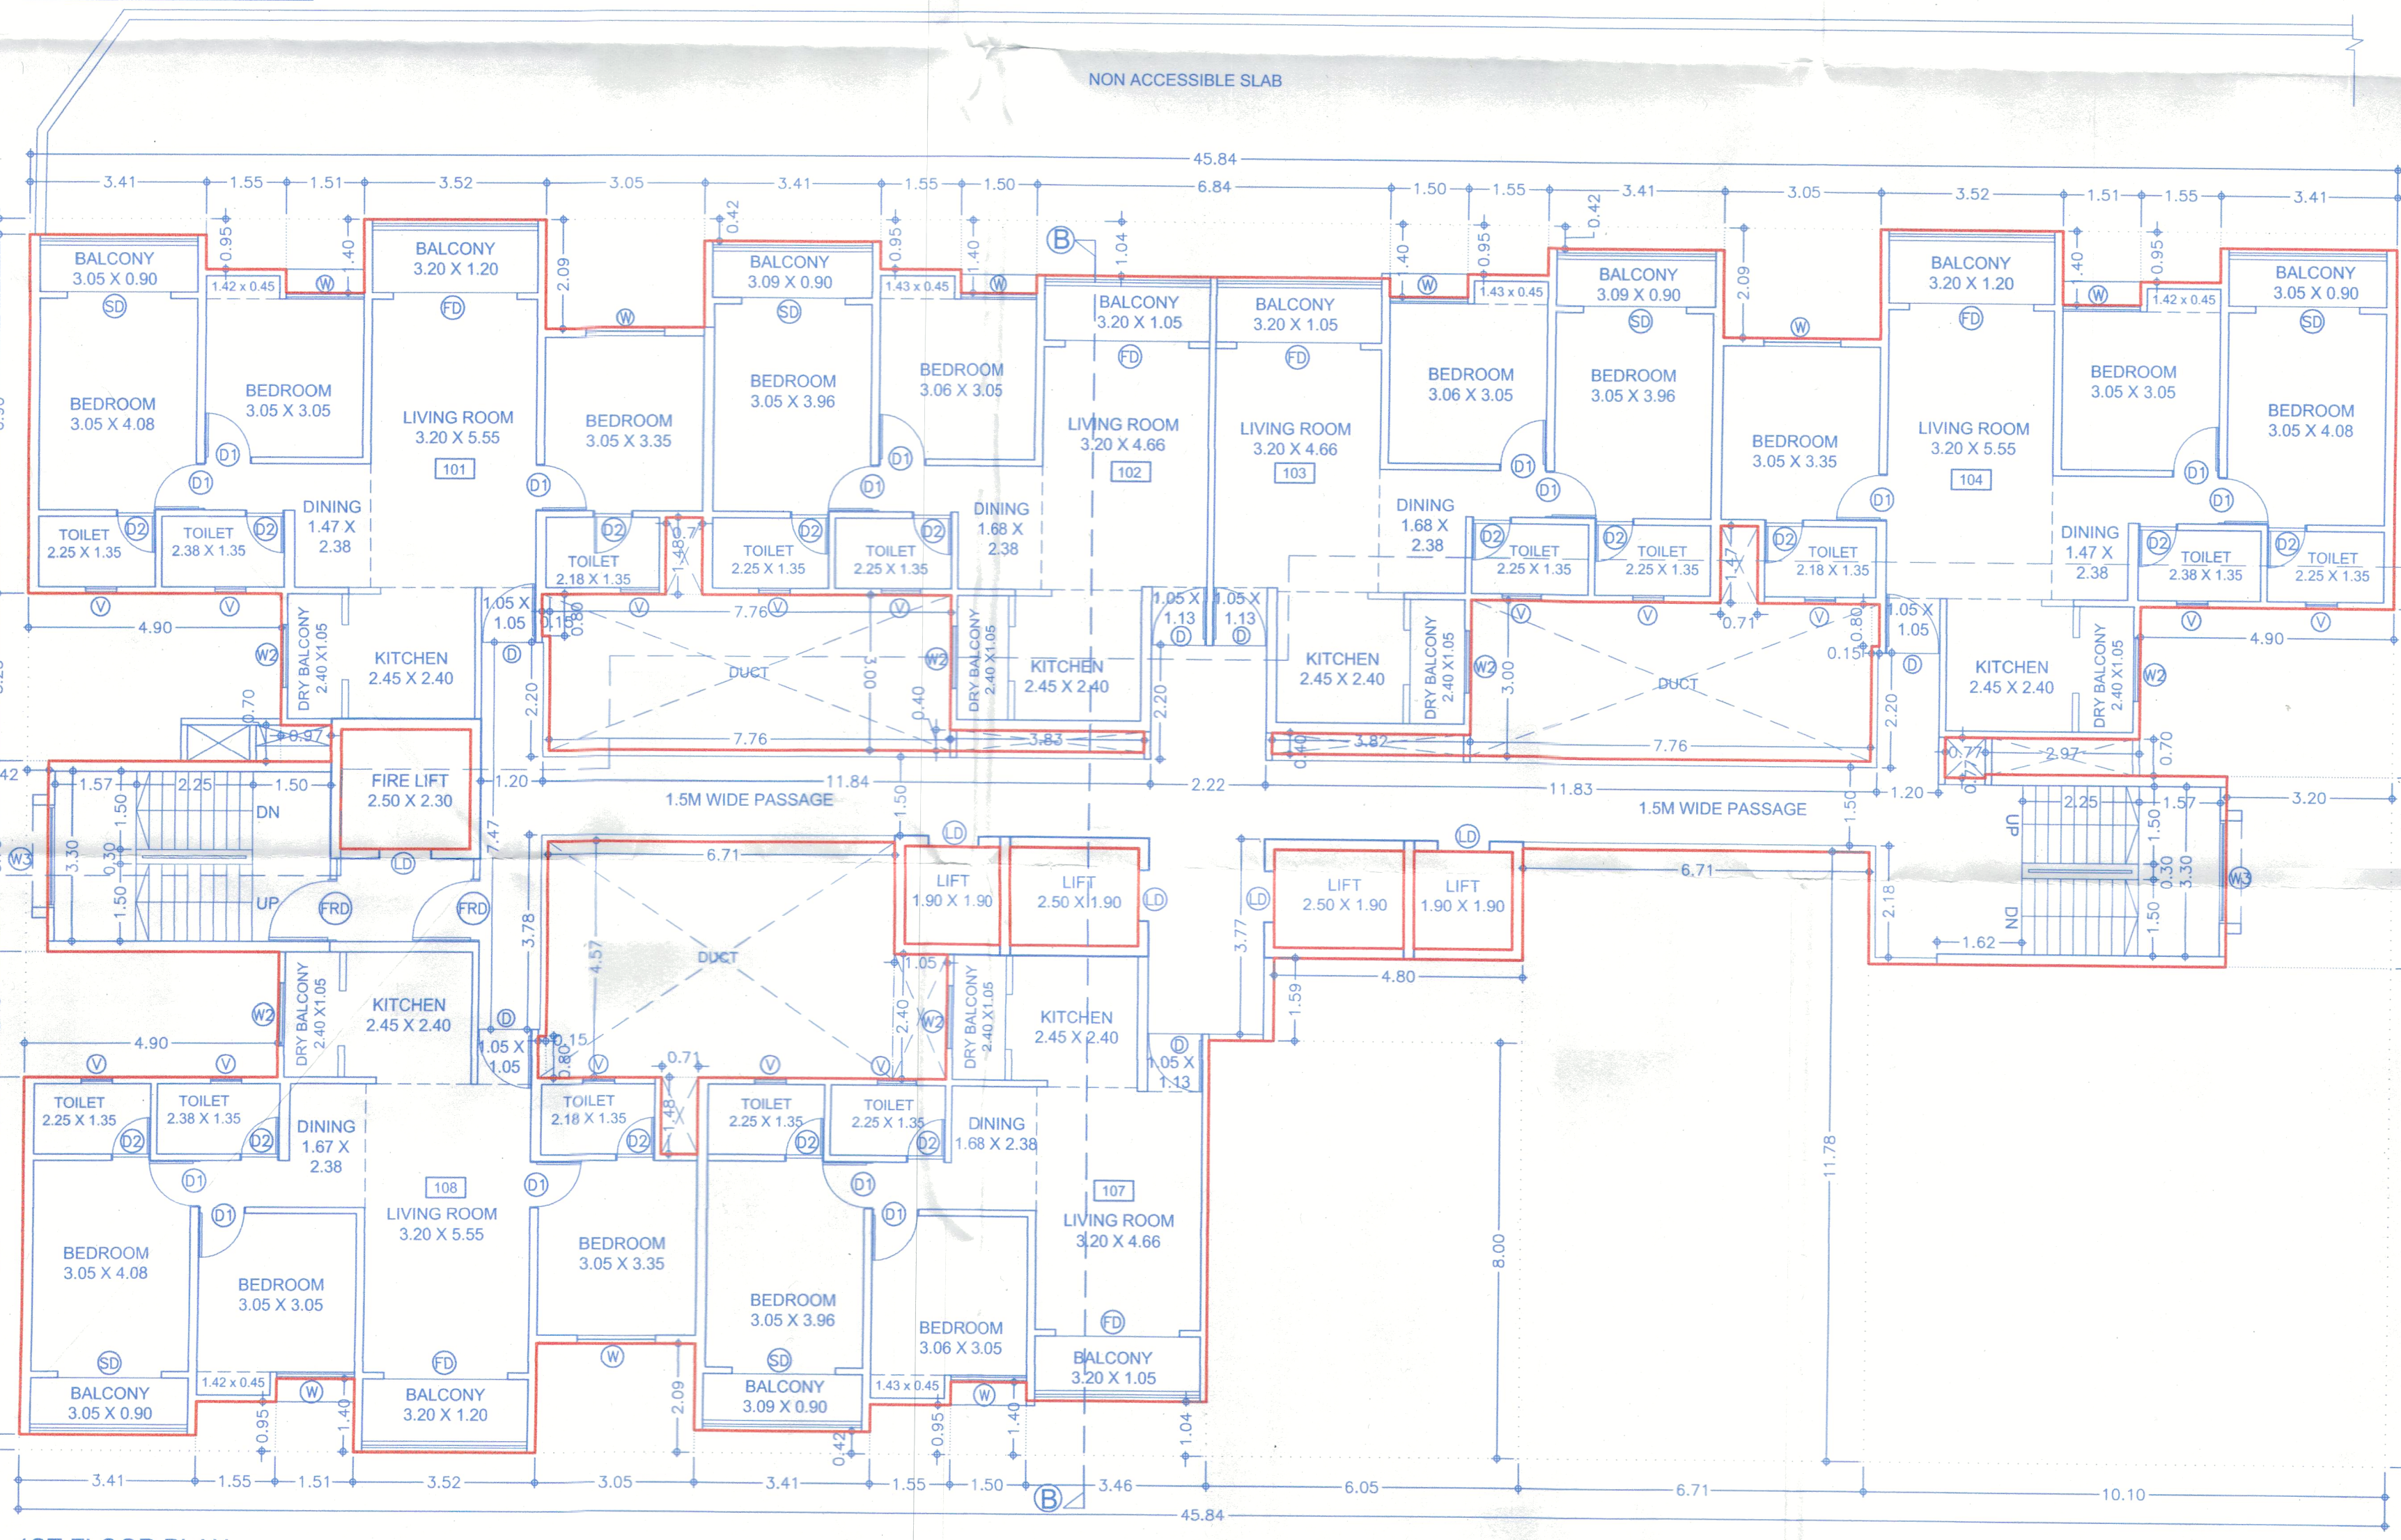


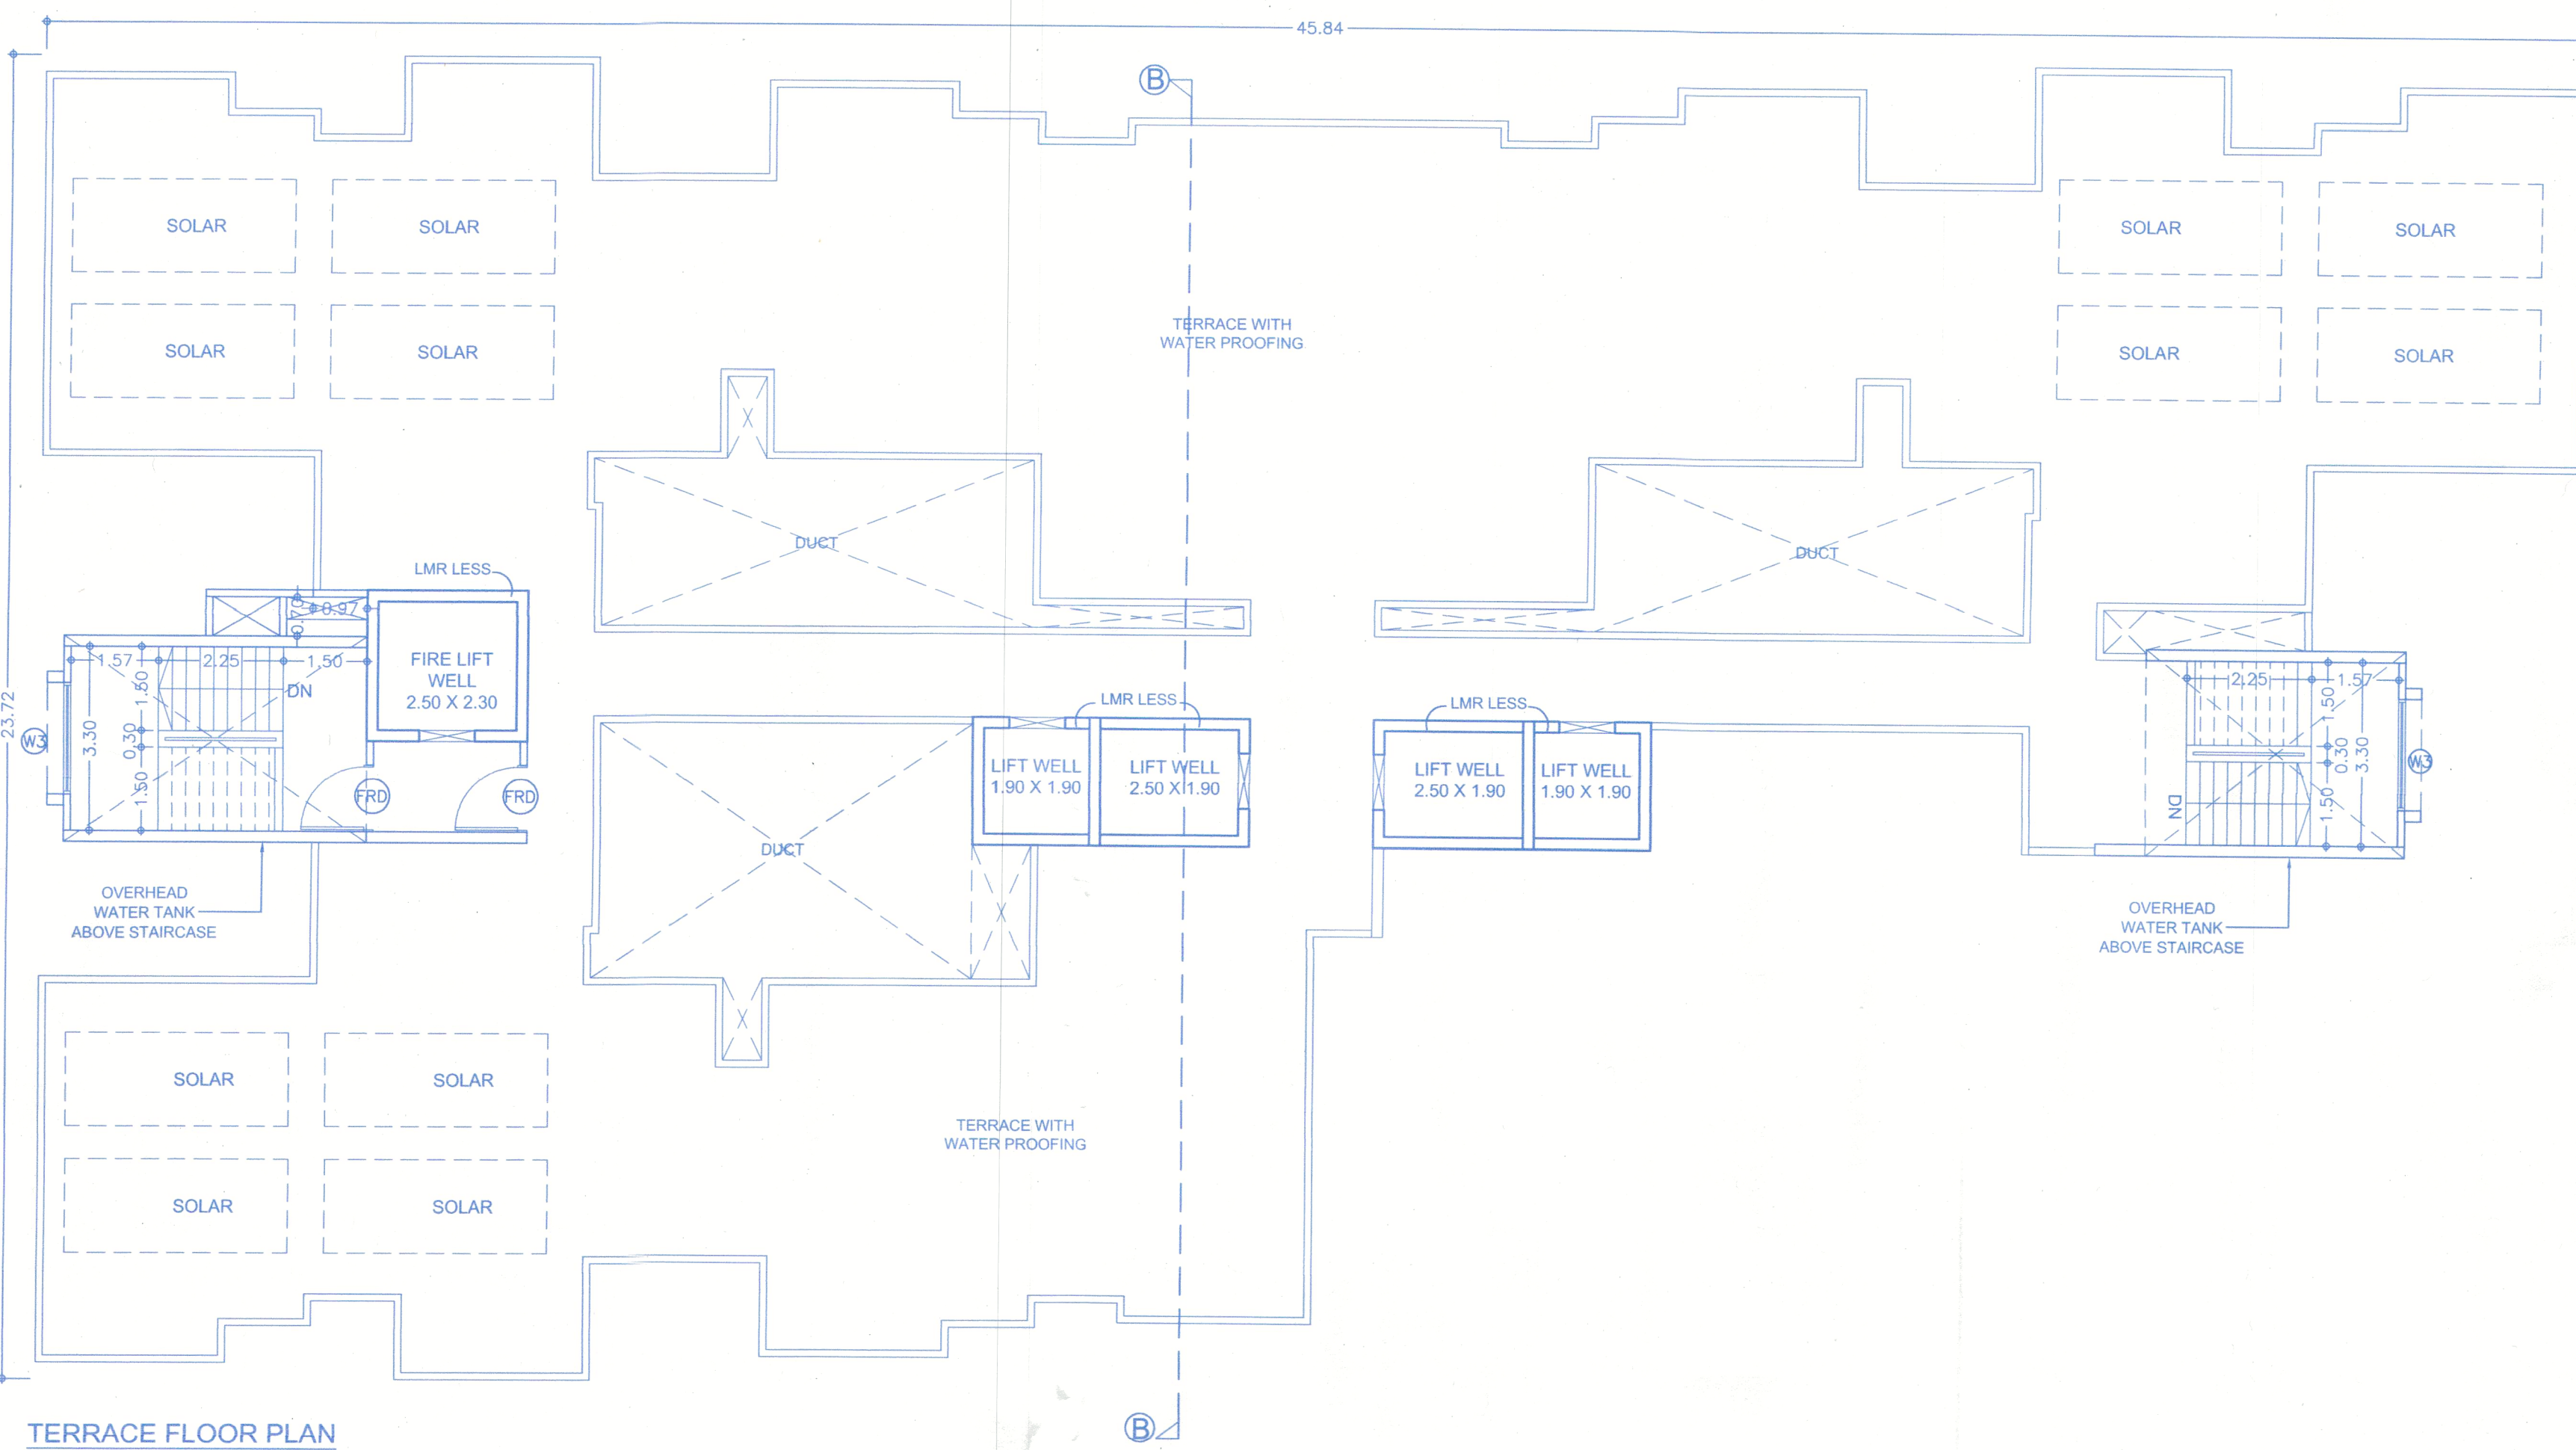

FORM OF STATEMENT - 2 [Sr. No. 9 (a)] TOWER - A


FLOOR NAME	RESI. BUILT UP AREA	LIFT	FIRE LIFT	TENEMENTS
BASEMENT PARKING FLOOR	0.00	-	-	-
GR / PARKING FLOOR	0.00	-	-	-
PODIUM-01	-	-	-	-
PODIUM-02	-	-	-	-
PODIUM-03	-	-	-	-
PODIUM-04	-	-	-	-
PODIUM-05	-	-	-	-
1ST FLOOR	627.70	16.72	5.75	6
TERRACE FLOOR	-	-	-	-
TOTAL	627.70	16.72	5.75	6

DATE & STAMP OF APPROVAL
TOWER - A

Sanctioned No. B.P./Tathawade/22/2026
Subject to conditions mentioned in the Office Order No. 4/3/2026
Pimpri
Date: 4/3/2026

O. C. Signed by
City Engineer

for City Engineer
Building Permission Dept.
PCMC., Pimpri, Pune-18

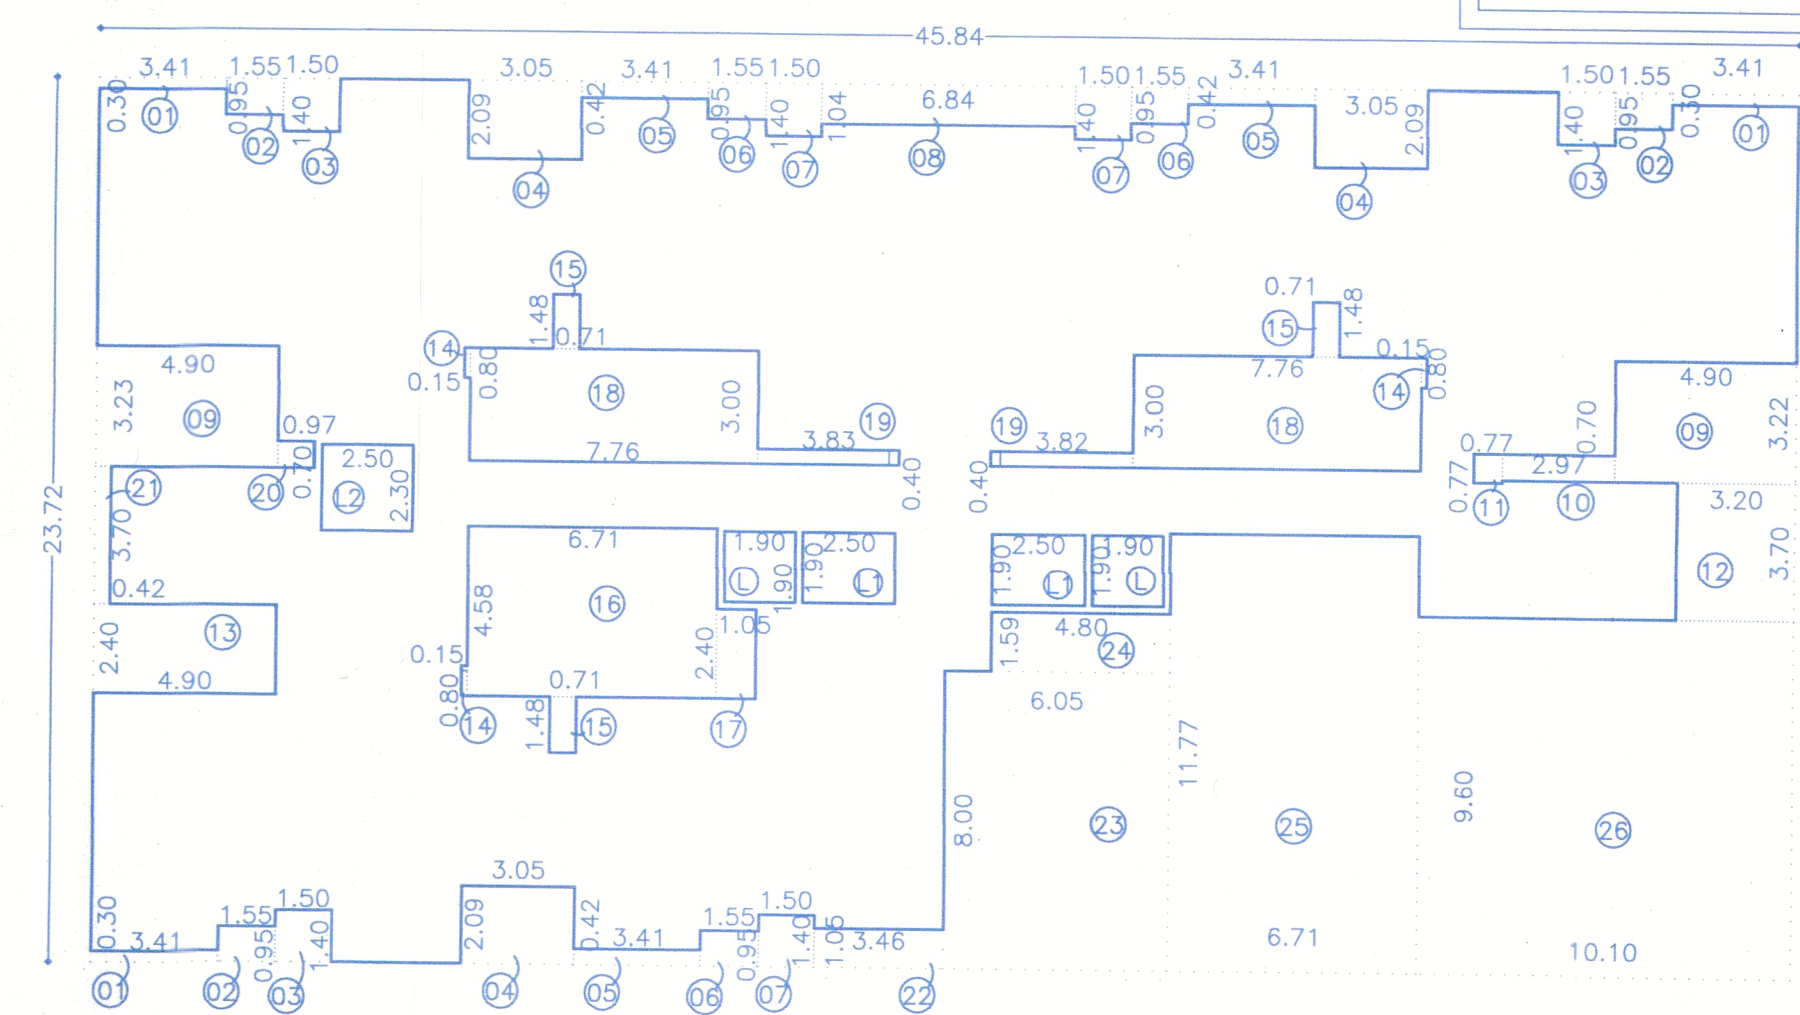

B/UP AREA CALC. FOR TYPICAL 1ST FLOOR.

BLOCK - A :

A	45.84	X	23.72	X	1	=	1087.32
1	3.41	X	0.30	X	3	=	3.07
2	1.55	X	0.95	X	3	=	4.42
3	1.50	X	1.40	X	3	=	6.30
4	3.05	X	2.09	X	3	=	19.12
5	3.41	X	0.42	X	3	=	4.30
6	1.55	X	0.95	X	3	=	4.42
7	1.50	X	1.40	X	3	=	6.30
8	6.85	X	1.05	X	1	=	7.19
9	4.90	X	3.22	X	2	=	31.56
10	2.97	X	0.70	X	1	=	2.08
11	0.77	X	0.77	X	1	=	0.59
12	3.20	X	3.70	X	1	=	11.84
13	4.90	X	2.40	X	1	=	11.76
14	0.15	X	0.80	X	3	=	0.36
15	0.71	X	1.48	X	3	=	3.15
16	6.71	X	4.58	X	1	=	30.73
17	1.05	X	2.40	X	1	=	2.52
18	7.76	X	3.00	X	2	=	46.56
19	3.82	X	0.40	X	2	=	3.06
20	0.97	X	0.70	X	1	=	0.68
21	0.42	X	3.70	X	1	=	1.55
22	3.46	X	1.05	X	1	=	3.63
23	6.05	X	8.00	X	1	=	48.40
24	4.80	X	1.59	X	1	=	7.63
25	6.71	X	11.77	X	1	=	78.98
26	10.10	X	9.60	X	1	=	96.96
L	1.90	X	1.90	X	2	=	7.22
L1	2.50	X	1.90	X	2	=	9.50
L2	2.50	X	2.30	X	1	=	5.75
TOTAL							459.63
TOTAL B/UP AREA							50.00
1087.32							627.70

PARKING STATEMENT FOR TOWER - A

RESIDENTIAL PURPOSE	CAR	SCOOTER
2 TENEMENTS HAVING CARPET AREA BETWEEN 40 TO 80 SQ.M	01	02
FOR 06 TENEMENTS	03	06
PARKING REQUIRED	03	06
ADD 5% VISITOR PARKING	00	01
REQUIRED TOTAL PARKING	03	07
TOTAL PARKING PROVIDE	03	07

PARKING AREA STATEMENT

	AREA REQUIRED	SQ. M.
CAR	03 X 12.50 SQ.M.	37.50
SCOOTER	07 X 2.00 SQ.M.	14.00
TOTAL		51.50

Form of Statement - 3 [Sr. No. 9 (a)]

Bldg. No.	Floor No.	Flat No.	NO. OF TENEMENT	CARPET AREA	AREA OF BALCONY AREA SQ.M.
1	2	3	4	5	6
TOWER - A	1ST FLOOR	101, 108	02	77.00	9.09
		102, 103	02	59.63	8.66
		104	01	77.00	9.09
		107	01	59.63	8.66
TOTAL			06		

WATER STORAGE CAPACITY

RESIDENTIAL:-

AMOUNT OF WATER REQUIRED PER PERSON = 135 lts/day

WATER REQUIRED PER FLAT (5 person per flat) = 675 lts/day

NO. OF FLATS IN THE BLDG. = 06 NOS.

REQUIRED CAPACITY OF OVERHEAD TANK = 4,050.00 lts/day

WATER REQUIRED FIRE FIGHTING = 25,000.00 lts/day

REQUIRED CAPACITY OF OVERHEAD TANK = 29,050.00 lts/day


SAY = 29,100.00 lts/day

REQUIRED CAPACITY OF UNDER GROUND TANK = 5,810.00 lts/day (2,905.00 X 2.00)

SAY = 5,900.00 lts/day

WATER REQUIRED FIRE FIGHTING = 50,000.00 lts/day

REQUIRED CAPACITY OF UNDER GROUND TANK = 55,900.00 lts/day

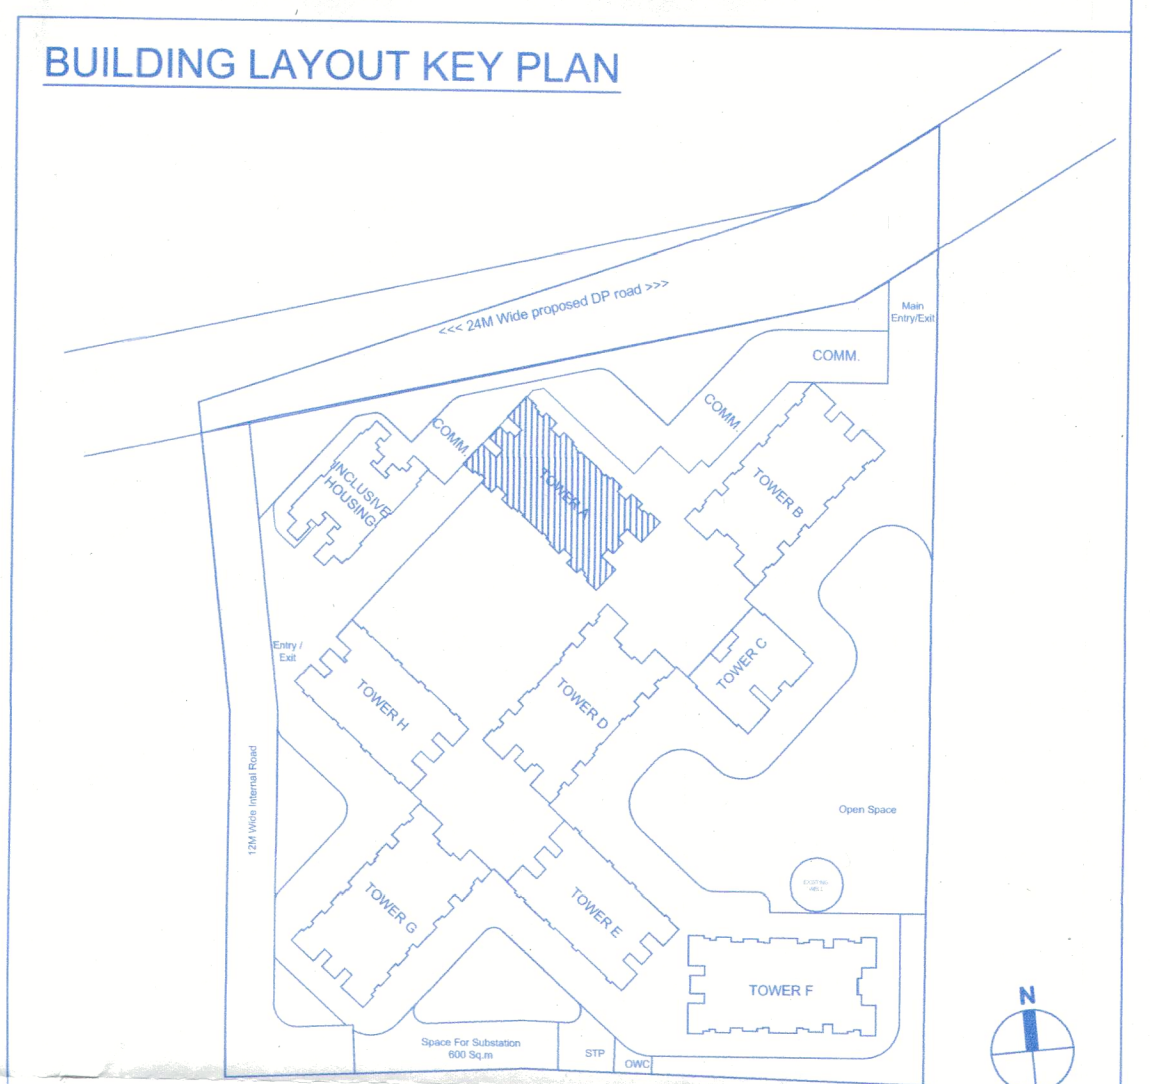

F JOB TITLE / SITE ADDRESS

PROPOSED BUILDING PERMISSION ON S. NO. 100/1 100/2A/100/2B/100/3/113/2A-2, 100/1 100/2A/100/2B/100/3/113/2A-10 AND 100/1 100/2A/100/2B/100/3/113/2A-6 VILLAGE-TATHAWADE, TAL-MULSHI, PUNE.

G OWNER NAME AND SIGNATURE

Infinity Promoters Pvt. Ltd.
Through Vineet K. Goyal

H ARCHITECT

Hrishikesh Kulkarni : CA/2002/29235
Amit Shetty : CA/2010/48283

VK:a architecture

8th Floor, Nextgen Avenue, Sr. No. 103(p), C.T.S. No. 2850, S.B. Road, Near ICC Trade Tower, Bahiratwadi, Pune-411016.

P +91 20 6626 8888
E mail@vkarch.com
W www.vkarch.com

Drawing Title: FLOOR PLAN & CALCULATIONS

Drawn by: Kailas P., Checked by: Amit S.

Scale: 1:100 at A1-Paper Size

Date: 10/02/2026

Revision: A

FOR P.C.M.C. REVISED SANCTION