




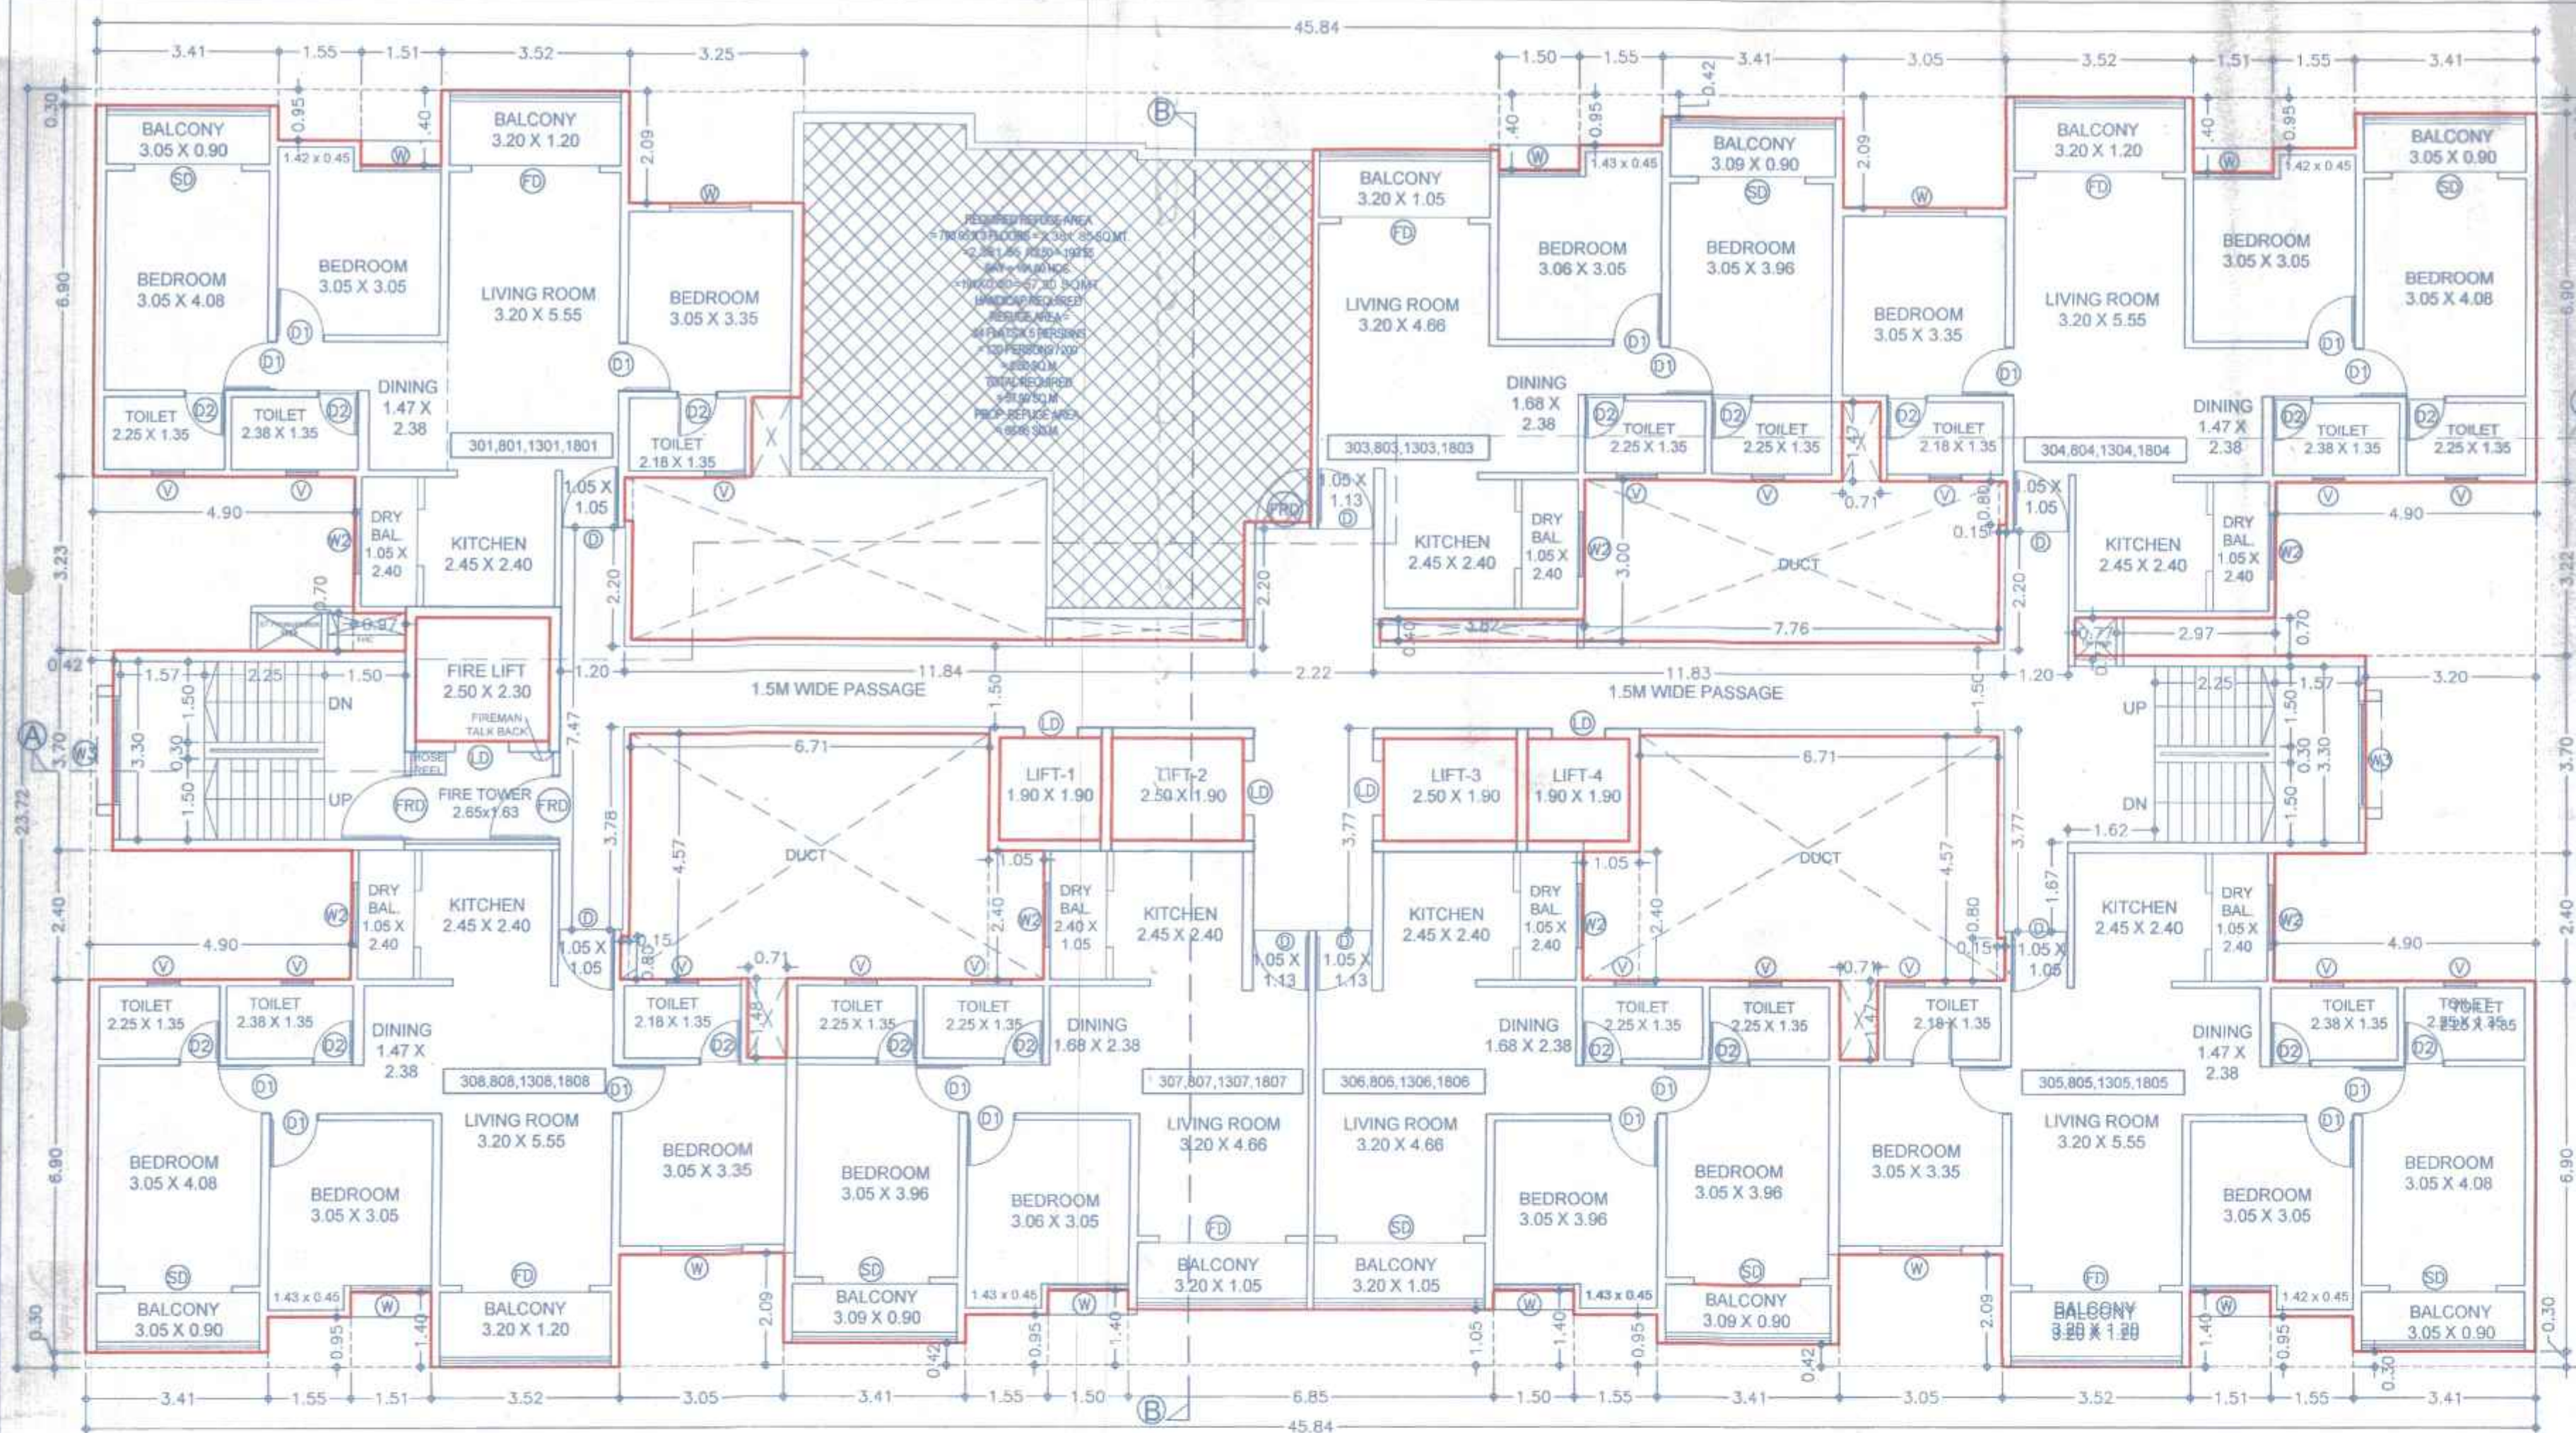

TYPICAL 3RD, 8TH, 13TH & 18TH FLOOR PLAN (REFUGE FLOOR)

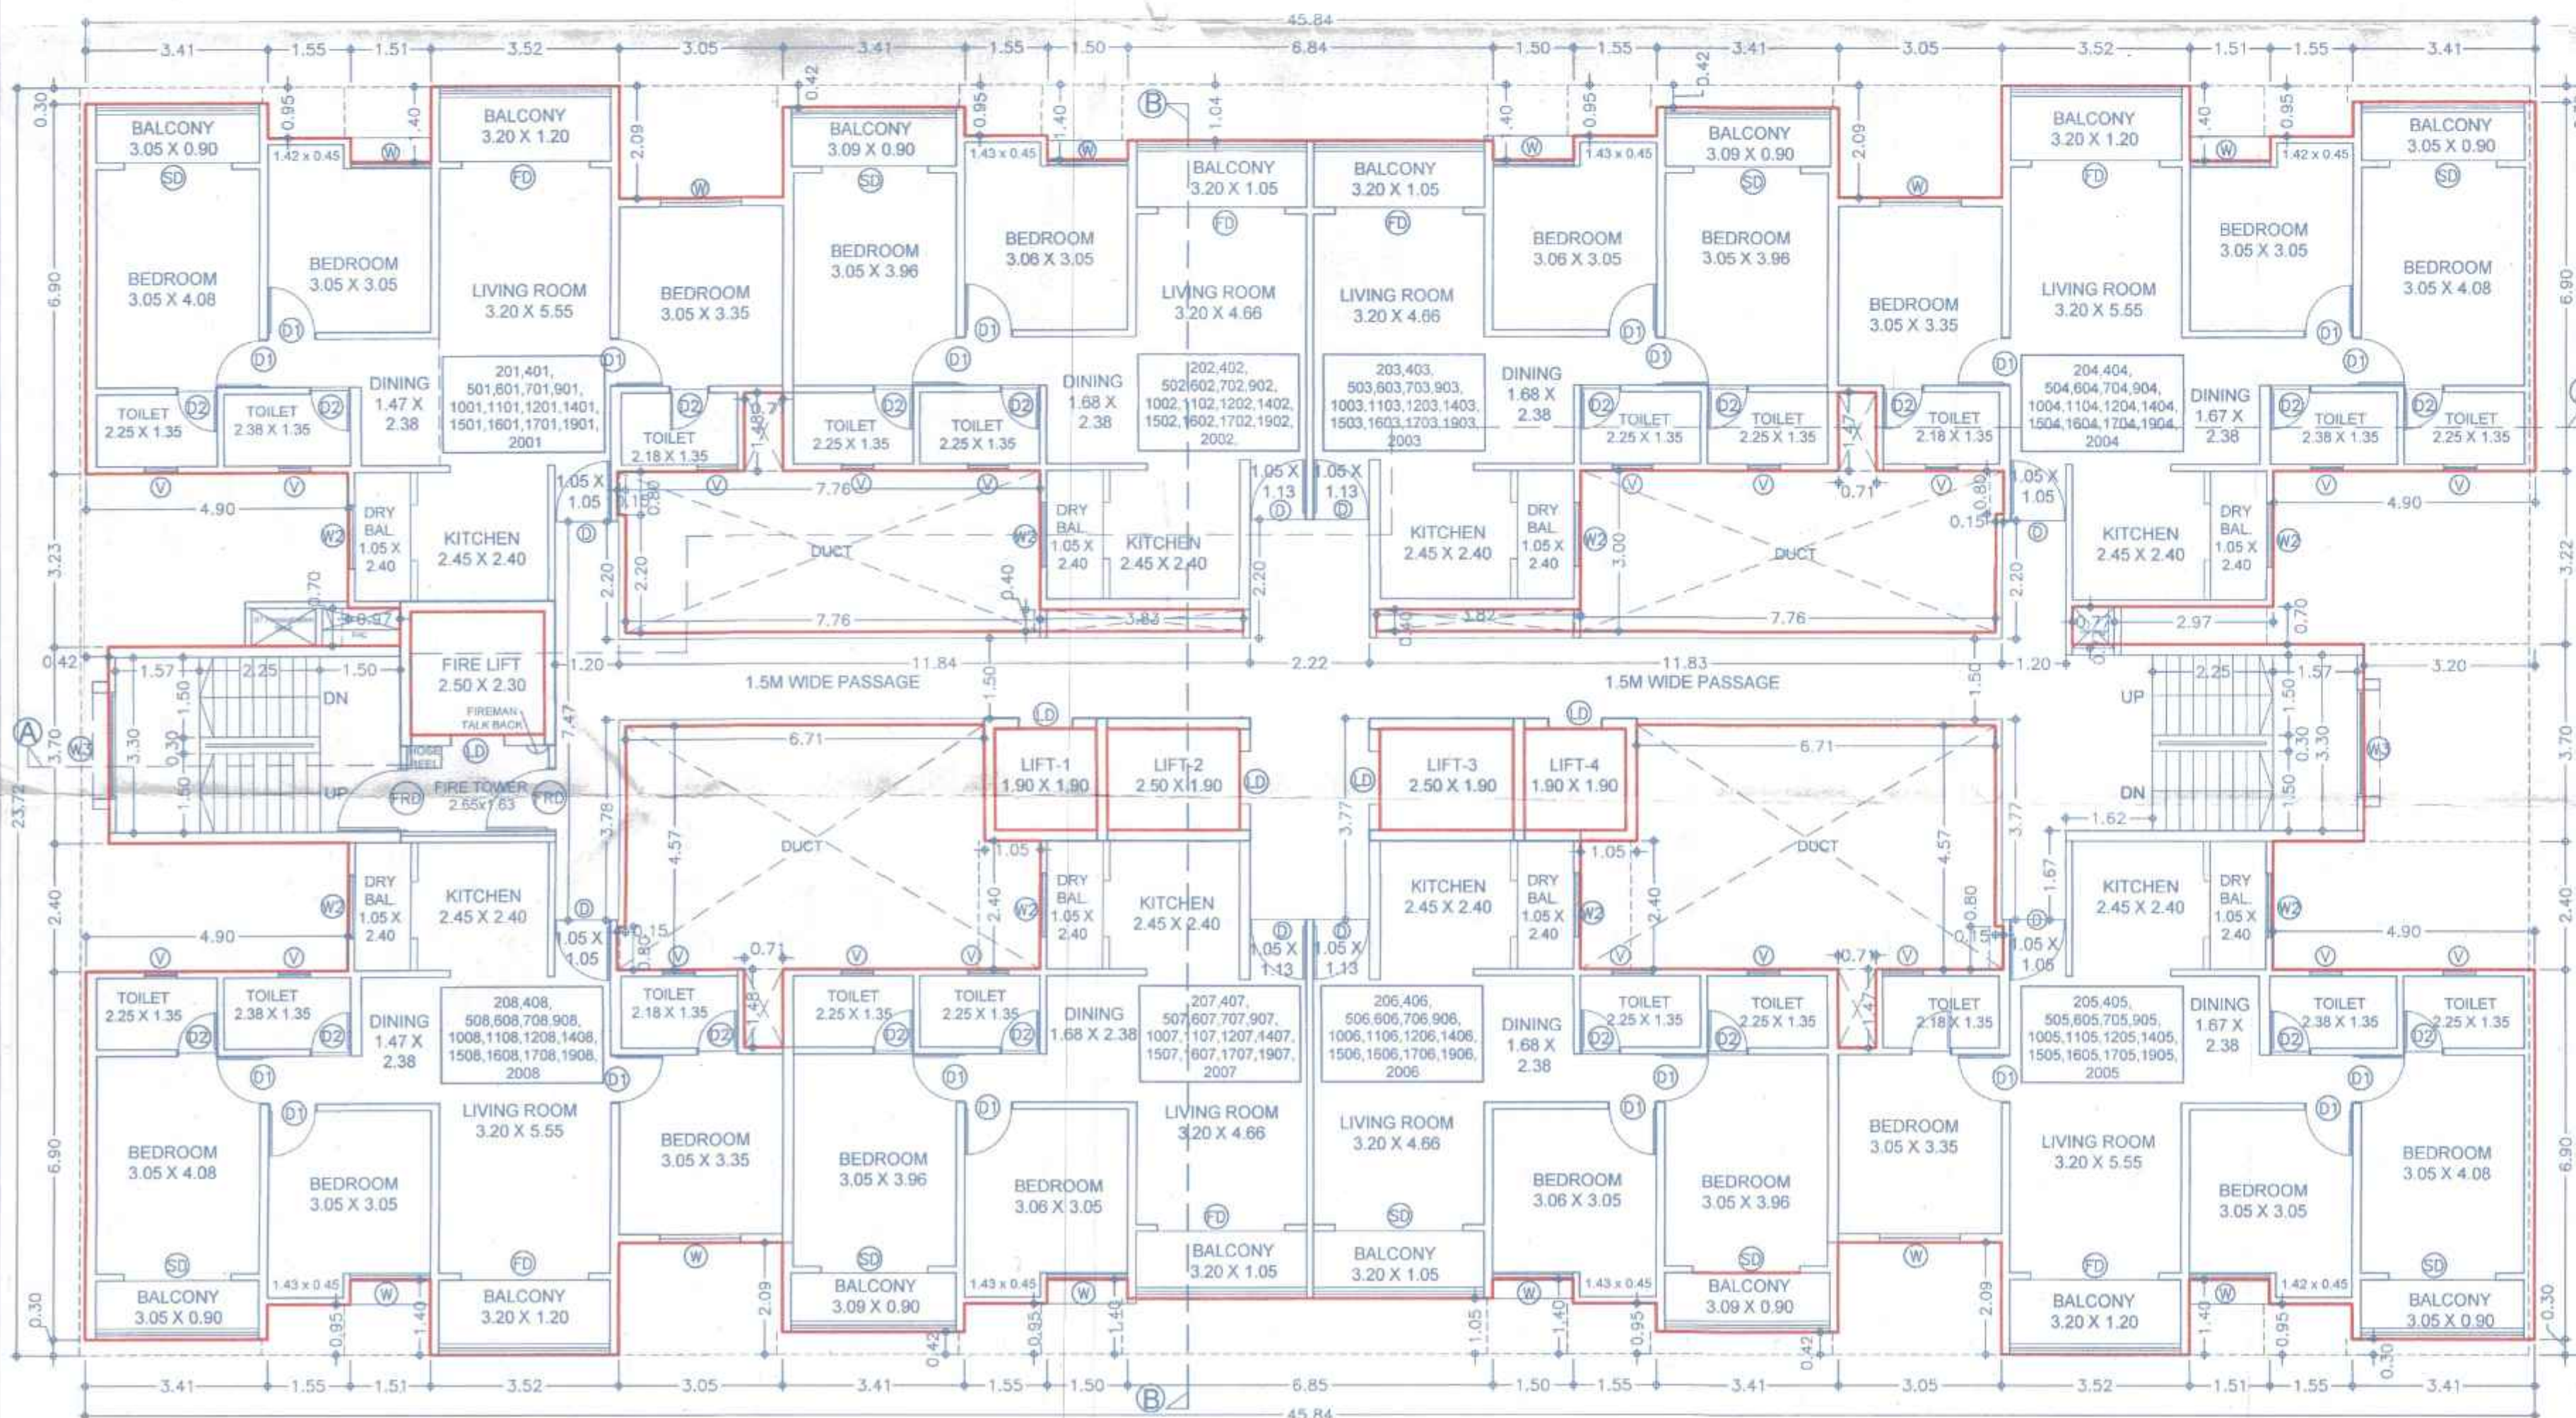


TYPICAL 2ND, 4TH, 5TH, 6TH, 7TH, 9TH, 10TH, 11TH, 12TH, 14TH, 15TH, 16TH, 17TH, 19TH & 20TH FLOOR PLAN

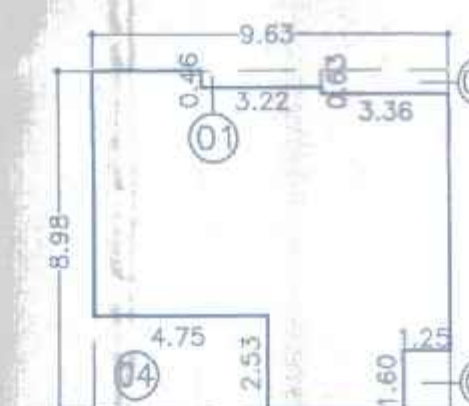

REFUGE AREA CALC. FOR 3RD, 8TH, 13TH & 18TH FLOOR

BLOCK-A :					
A	9.63	X	8.98	X	1
DEDUCTION					
1	3.22	X	0.46	X	1
2	3.36	X	0.63	X	1
3	1.25	X	1.60	X	1
4	4.75	X	2.53	X	1
TOTAL					
TOTAL B/UP AREA					
86.48			17.62		68.86

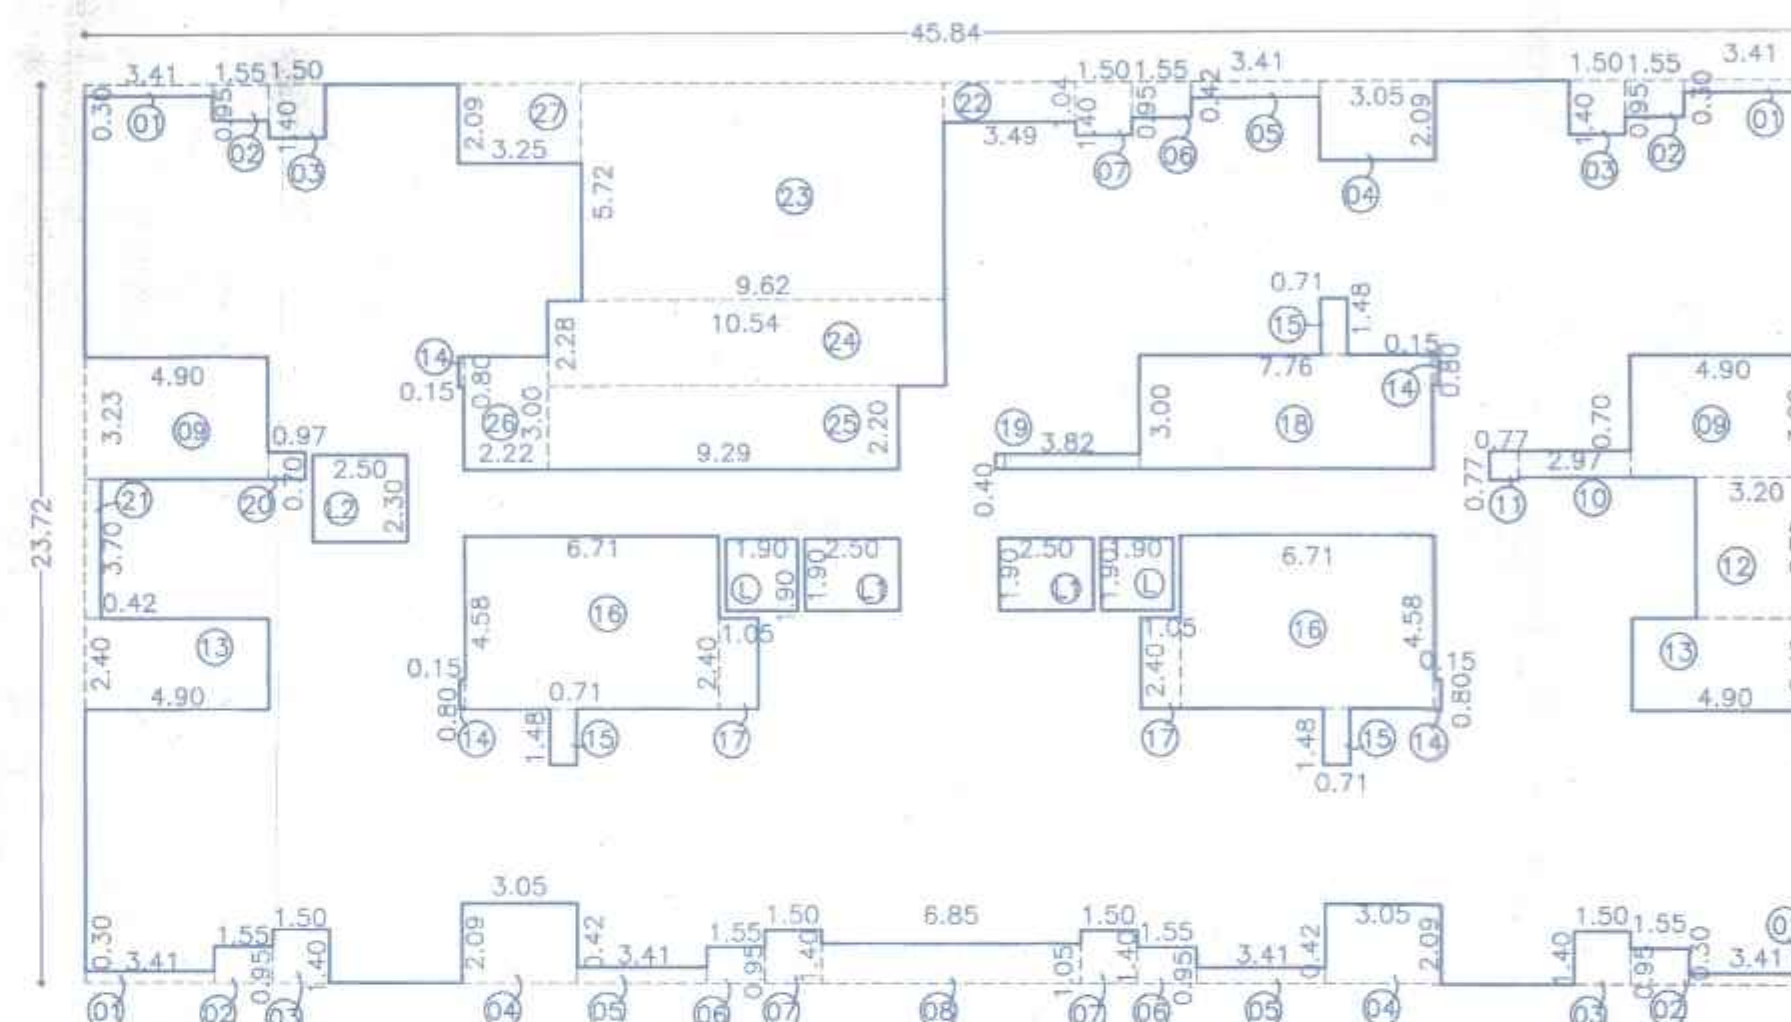

AREA KEY PLAN FOR TYPICAL 3RD, 8TH, 13TH & 18TH FLOOR
SCALE: 1:200

B/UP AREA CALC. FOR TYPICAL 3RD, 8TH, 13TH & 18TH FLOOR.

BLOCK-A :					
A	45.84	X	23.72	X	1
DEDUCTION					
1	3.41	X	0.30	X	4
2	1.55	X	0.95	X	4
3	1.50	X	1.40	X	4
4	3.05	X	2.09	X	3
5	3.41	X	0.42	X	3
6	1.55	X	0.95	X	3
7	1.50	X	1.40	X	3
8	6.85	X	1.05	X	1
9	4.90	X	3.22	X	2
10	2.97	X	0.70	X	1
11	0.77	X	0.77	X	1
12	3.20	X	3.70	X	1
13	4.90	X	2.40	X	2
14	0.15	X	0.80	X	4
15	0.71	X	1.48	X	3
16	6.71	X	4.58	X	2
17	1.05	X	2.40	X	2
18	7.76	X	3.00	X	1
19	3.82	X	0.40	X	1
20	0.97	X	0.70	X	1
21	0.42	X	3.70	X	1
22	3.49	X	1.04	X	1
23	9.62	X	5.72	X	1
24	10.54	X	2.28	X	1
25	9.29	X	2.20	X	1
26	2.22	X	3.00	X	1
27	3.25	X	2.09	X	1
L	1.90	X	1.90	X	2
L1	2.50	X	1.90	X	2
L2	2.50	X	2.30	X	1
TOTAL					
TOTAL B/UP AREA					
1087.32			365.52		721.80

DATE & STAMP OF APPROVAL
TOWER -A


Sanctioned No. B.P. 10740/2024
Subject to conditions mentioned in the
Office Order No. 10740/2024
Pimpri
Date 21/03/2024



O. C. Signed by
City Engineer

for City Engineer
Building Permission Dept.
PCMC, Pimpri, Pune-18.

BUILDING LAYOUT KEY PLAN

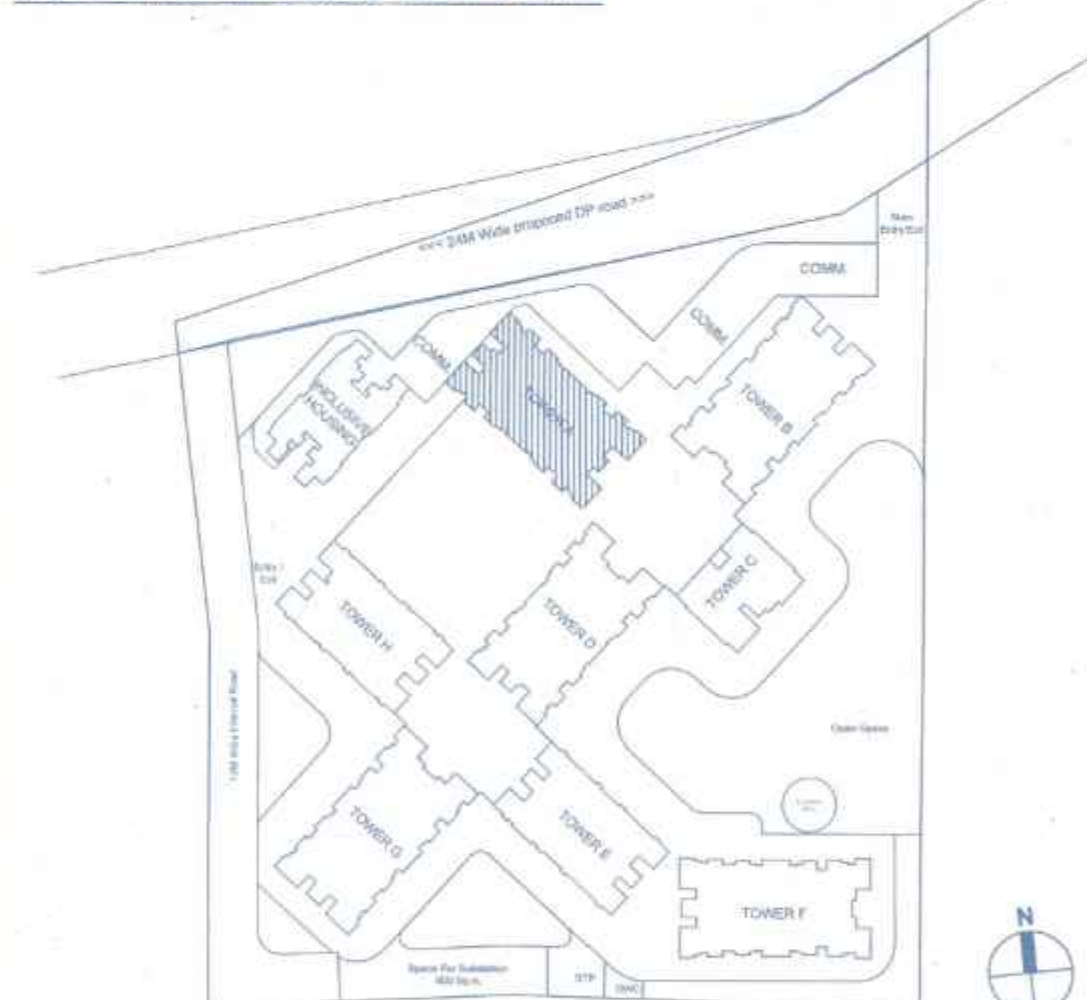

F JOB TITLE / SITE ADDRESS

PROPOSED BUILDING PERMISSION ON S. NO.
100/1 100/2A/100/2B/100/3/113/2A-2, 100/1 100/2A/100/2B/
/100/3/113/2A-10 AND 100/1 100/2A/100/2B/100/3/113/2A-6
VILLAGE-TATHAWADE, TAL-MULSHI, PUNE.

G OWNER NAME AND SIGNATURE

Intofinity Promoters Pvt. Ltd.
Through Vineet K. Goyal

[Signature]

H ARCHITECT

Architect Name
Hrshikesh Kulkarni : CA/2002/29235
Amit Shetty : CA/2010/48283

[Signature]

VK:a
architecture

5th Floor Nextgen Avenue, Sr. No. 103(p),
C.T.S. No. 2850, S.B. Road Near ICC Trade
Tower, Bahinwadi, Pune-411015.

P +91 20 6626 8888
E mail@vkarch.com
W www.vkarch.com

Drawing Title
FLOOR PLAN & CALCULATIONS
Scale
1:100
A1-Paper Size

Drawn by
Kailas P.
Checked by
Amit S.
Date
23/03/2026

Job No.
2970
Drawing No.
216
Revision
B

FOR P.C.M.C. REVISED SANCTION