

Sanctioned No. B.P. Nathawade
Subject to conditions mentioned in the
Office Order No. 5/19/2016
Pimpri
Date 21/03/2016

ESTD.
111002

For City Engineer
Building Permission Dept.
PCMC, Pimpri, Pune-18.

O.C. Signed by
City Engineer

WATER STORAGE CAPACITY

RESIDENTIAL:-

AMOUNT OF WATER REQUIRED PER PERSON = 135 lts/day

WATER REQUIRED PER FLAT = 675 lts/day

(5 person per flat)

NO. OF FLATS IN THE BLDG. = 192 NOS.

REQUIRED CAPACITY OF OVERHEAD TANK = 1,29,600.00 lts/day

WATER REQUIRED FIRE FIGHTING = 25,000.00 lts/day

REQUIRED CAPACITY OF OVERHEAD TANK = 1,54,600.00 lts/day

SAY = 1,54,600.00 lts/day

REQUIRED CAPACITY OF UNDER GROUND TANK = 2,59,200.00 lts/day

(1,29,600.00 X 2.00)


SAY = 2,59,200.00 lts/day

WATER REQUIRED FIRE FIGHTING = 1,00,000.00 lts/day

REQUIRED CAPACITY OF UNDER GROUND TANK = 3,59,200.00 lts/day

B/UP AREA CALC. FOR TYPICAL
1ST,2ND, 4TH & 5TH FLOOR.

BLOCK-A :	A	46.70	X	24.50	X	1	=	1144.15
REDUCTION								
1	1.53	X	1.41	X	2	=	4.31	
2	1.53	X	0.96	X	2	=	2.94	
3	3.76	X	0.48	X	2	=	3.61	
4	2.45	X	2.76	X	2	=	13.52	
5	3.60	X	0.73	X	4	=	10.51	
6	1.45	X	1.44	X	4	=	8.35	
7	1.53	X	1.73	X	4	=	10.59	
8	6.92	X	0.40	X	2	=	5.54	
9	3.05	X	1.53	X	2	=	9.33	
10	3.75	X	0.33	X	2	=	2.48	
11	1.53	X	1.13	X	2	=	3.46	
12	1.53	X	0.68	X	2	=	2.08	
13	4.05	X	2.45	X	2	=	19.94	
14	2.70	X	0.92	X	2	=	4.97	
15	1.29	X	0.70	X	2	=	1.81	
16	6.17	X	4.63	X	1	=	28.57	
17	6.18	X	3.00	X	1	=	18.54	
18	0.75	X	1.17	X	4	=	3.51	
19	5.98	X	4.63	X	1	=	27.69	
20	2.11	X	1.51	X	2	=	6.37	
21	0.34	X	1.38	X	2	=	0.94	
22	1.31	X	0.89	X	2	=	2.33	
23	5.98	X	3.00	X	1	=	17.94	
24	3.56	X	2.65	X	2	=	18.87	
25	4.49	X	4.07	X	1	=	18.27	
26	0.47	X	4.47	X	1	=	2.10	
L	1.90	X	1.90	X	2	=	7.22	
L1	2.50	X	1.90	X	2	=	9.50	
L2	2.50	X	2.30	X	1	=	5.75	
TOTAL								70.94
TOTAL B/UP AREA								873.21
1144.15							270.94	
SQ.M.								

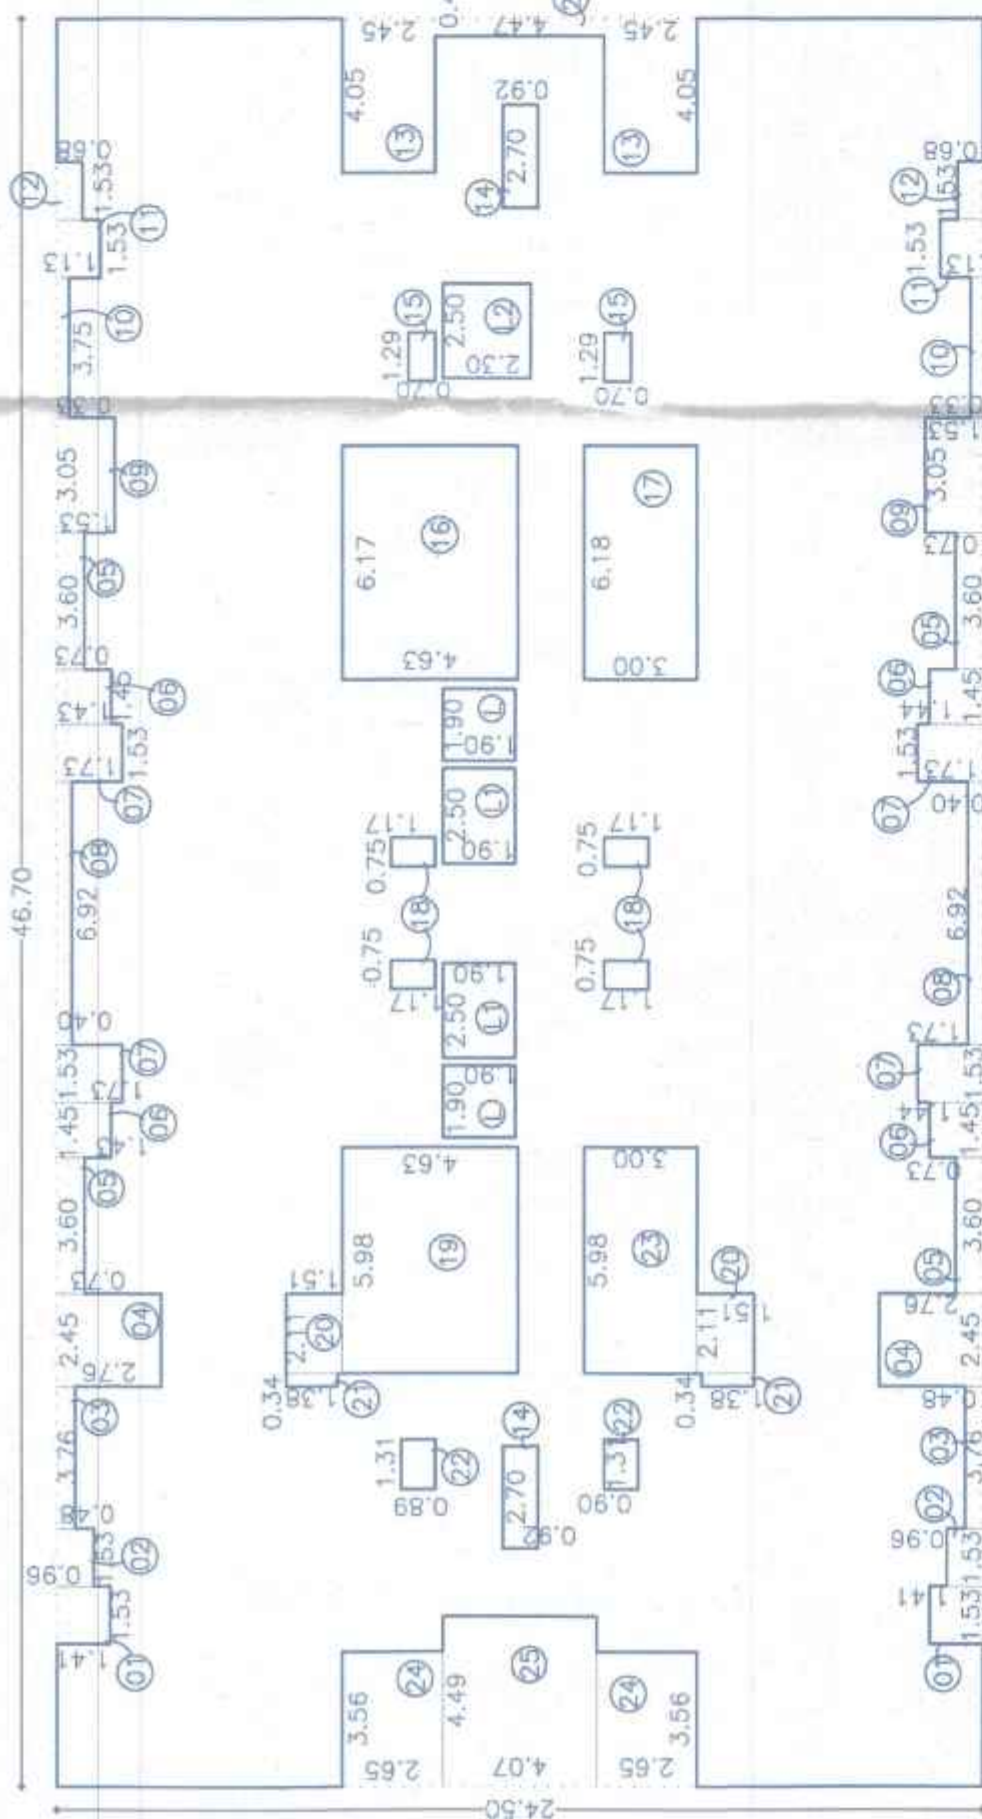

Form of Statement - 3 [Sr. No. 9 (a)]

Blkg. No.	Floor No.	Flat No.	NO. OF TENEMENT	CARPET AREA SQ.M.	AREA OF BALCONY AREA SQ.M.
1	2	3	4	5	6
		101,201,401,501,601			
		105,205,405,505,605	09	76.34	12.51
	1ST, 2ND, 4TH, 5TH, 6TH	102,202,402,502,602			
		103,203,403,503,603	10	64.18	10.44
		104,204,404,504,604			
		105,205,405,505,605			
		106,206,406,506,606	10	88.79	12.22
		107,207,407,507	09	63.47	10.44
		TOTAL	38		


NOTE: ABOVE STATEMENTS MAY VARY, WHEREVER REQUIRED.

BUILDING LAYOUT KEY PLAN

Form of Statement - 3 [Sr. No. 9 (a)]

Blkg. No.	Floor No.	Flat No.	NO. OF TENEMENT	CARPET AREA SQ.M.	AREA OF BALCONY AREA SQ.M.
1	2	3	4	5	6
		301			
		305	02	76.34	12.51
	3RD FLOOR	302			
		303	02	64.18	10.44
		304			
		805			
		306	01	63.47	10.44
		TOTAL	07		

NOTE: ABOVE STATEMENTS MAY VARY, WHEREVER REQUIRED.

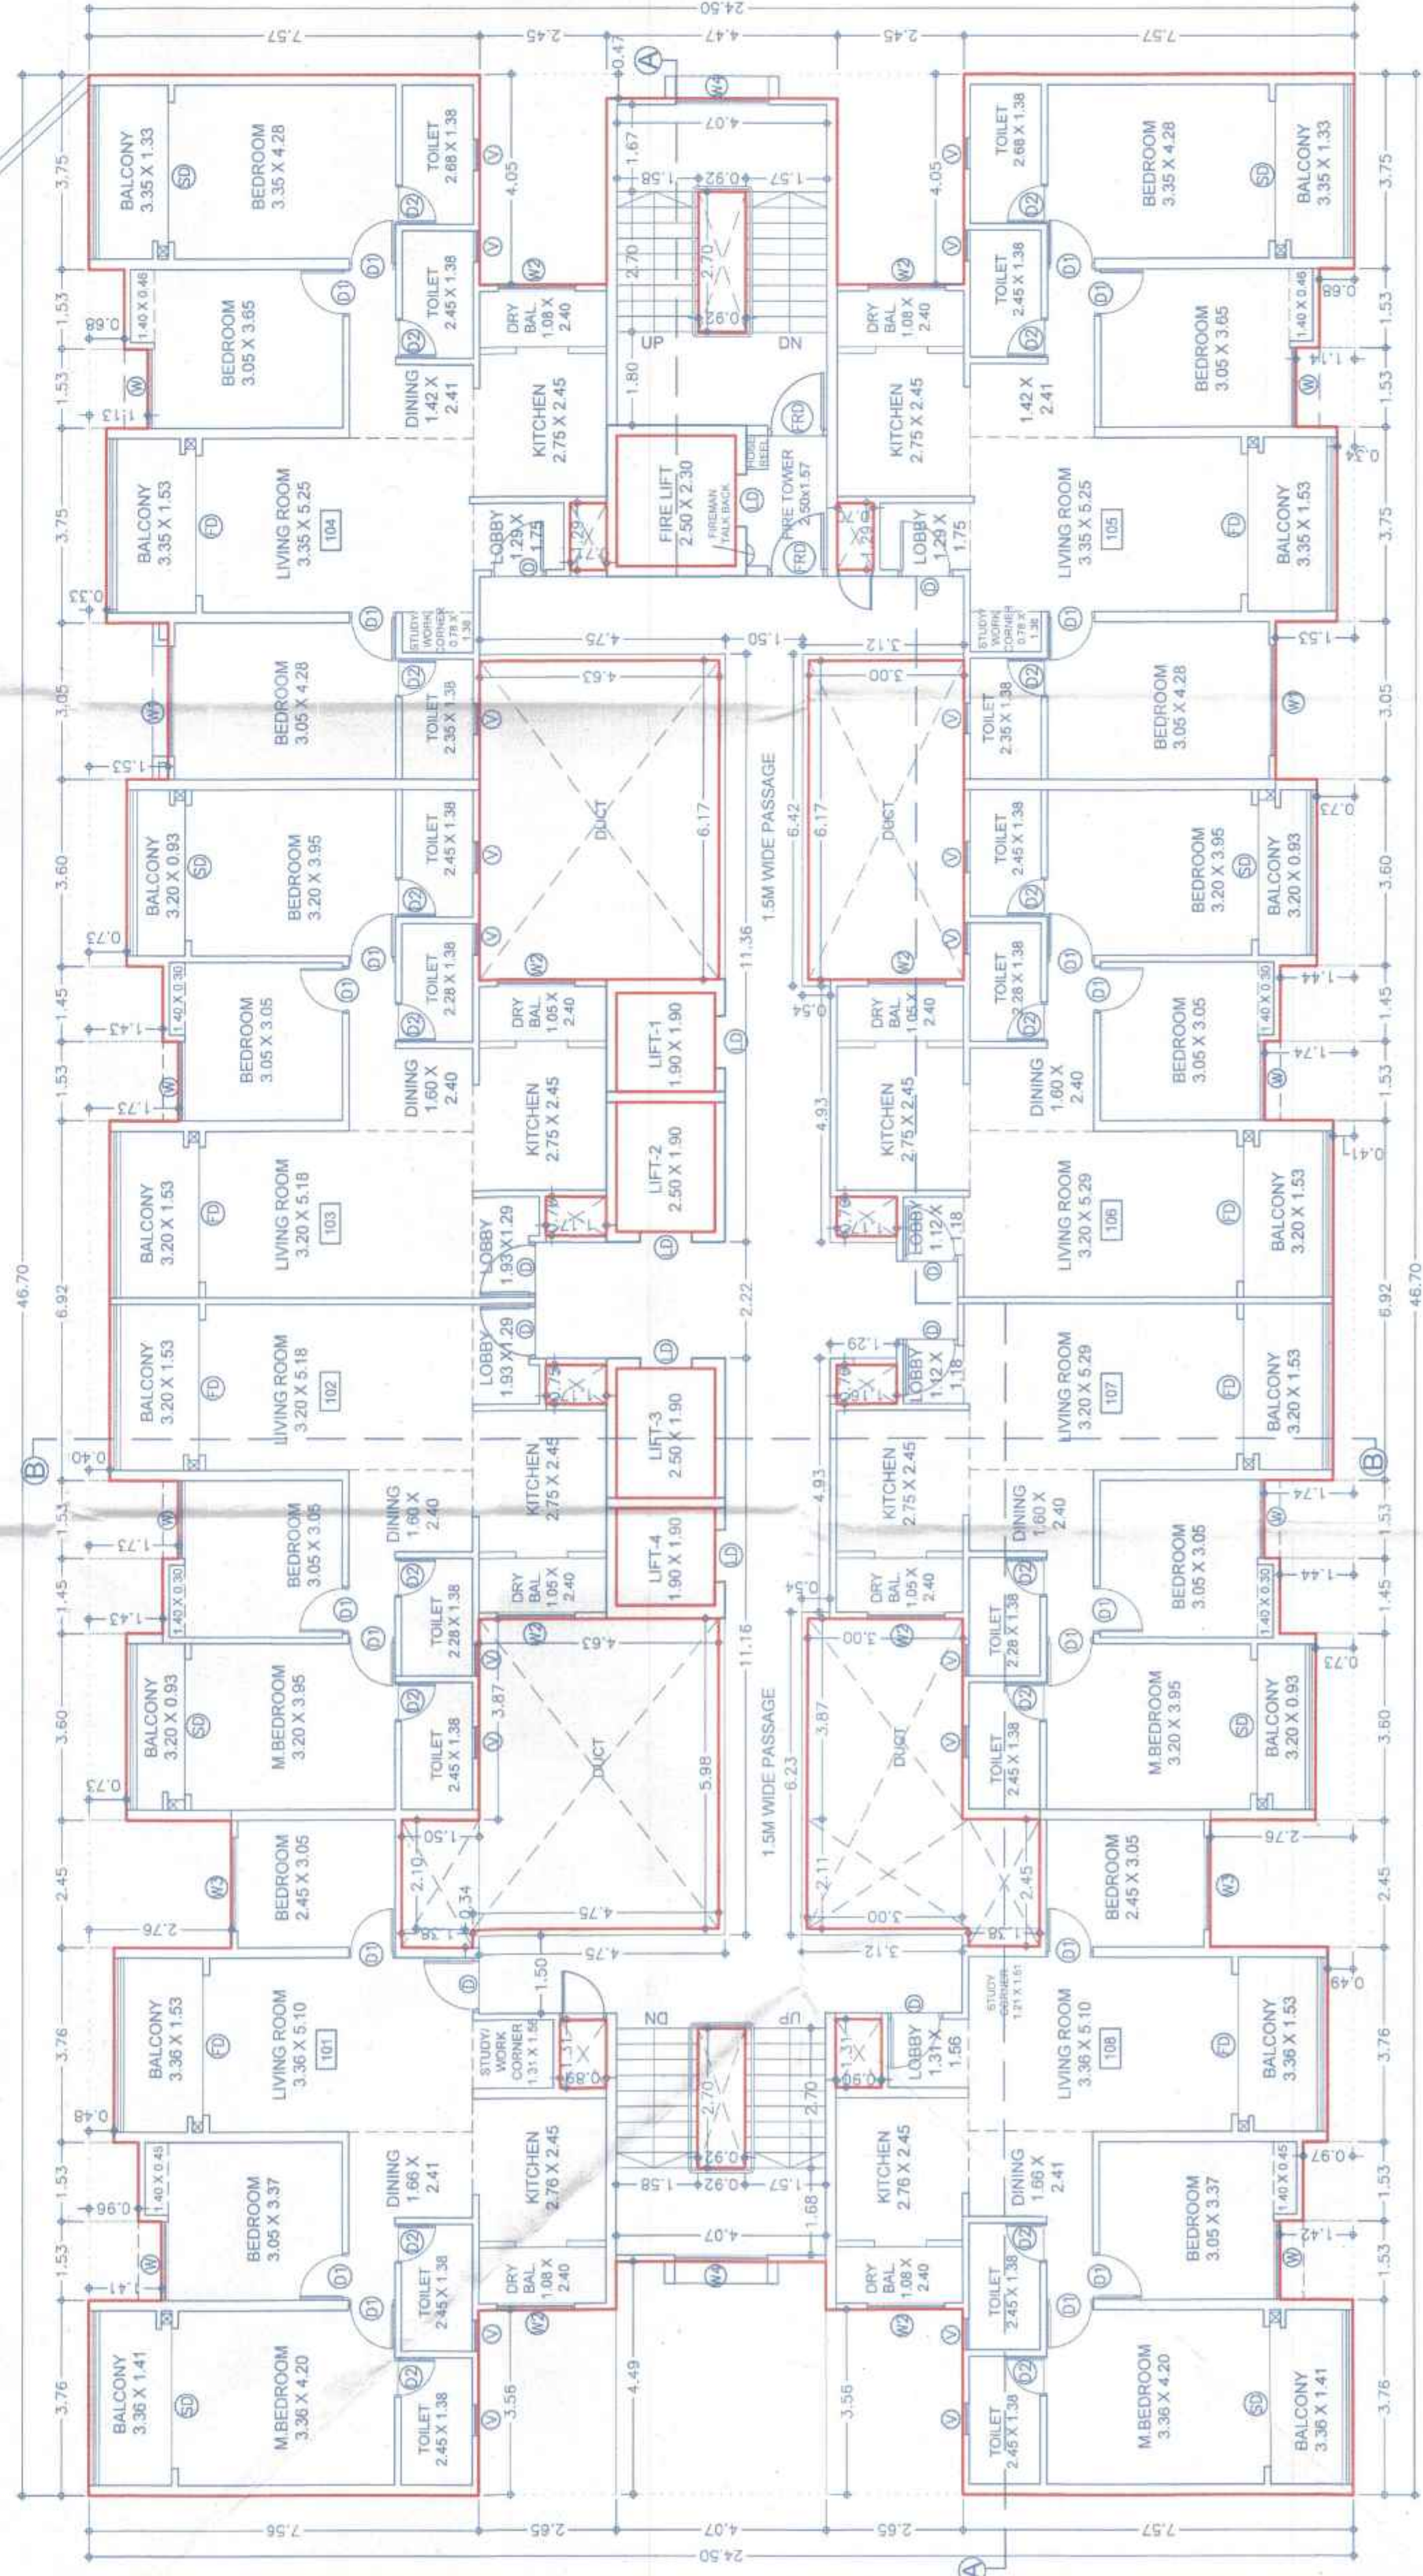

F JOB TITLE / SITE ADDRESS

PROPOSED BUILDING PERMISSION

ON S. NO. 100/1 100/2A/100/2B/100/3/113/2A-2, 100/1 100/2A/100/2B/100/3/113/2A-10 AND 100/1 100/2A/100/2B/100/3/113/2A-6 VILLAGE-TATHAWADE, TAL-MULSHI, PUNE.

G OWNER NAME AND SIGNATURE

Infinity Promoters Pvt. Ltd
Through Vireet K. Goyal

H ARCHITECT

Highkesh Kulkarni : CA2002028235
Anil Shetty : CA2004042883

FLOOR PLAN & CALCULATIONS

Scale: 1:100 at A-Paper Size

Checked by: Sagor P. Date: 23/03/2026

Drawn by: Anil S. Date: 23/03/2026

Project No: 2970

Revision: B

FOR P.C.M.C. REVISED SANCTION